


KEY

— PROPOSED NO WAITING AT ANY TIME

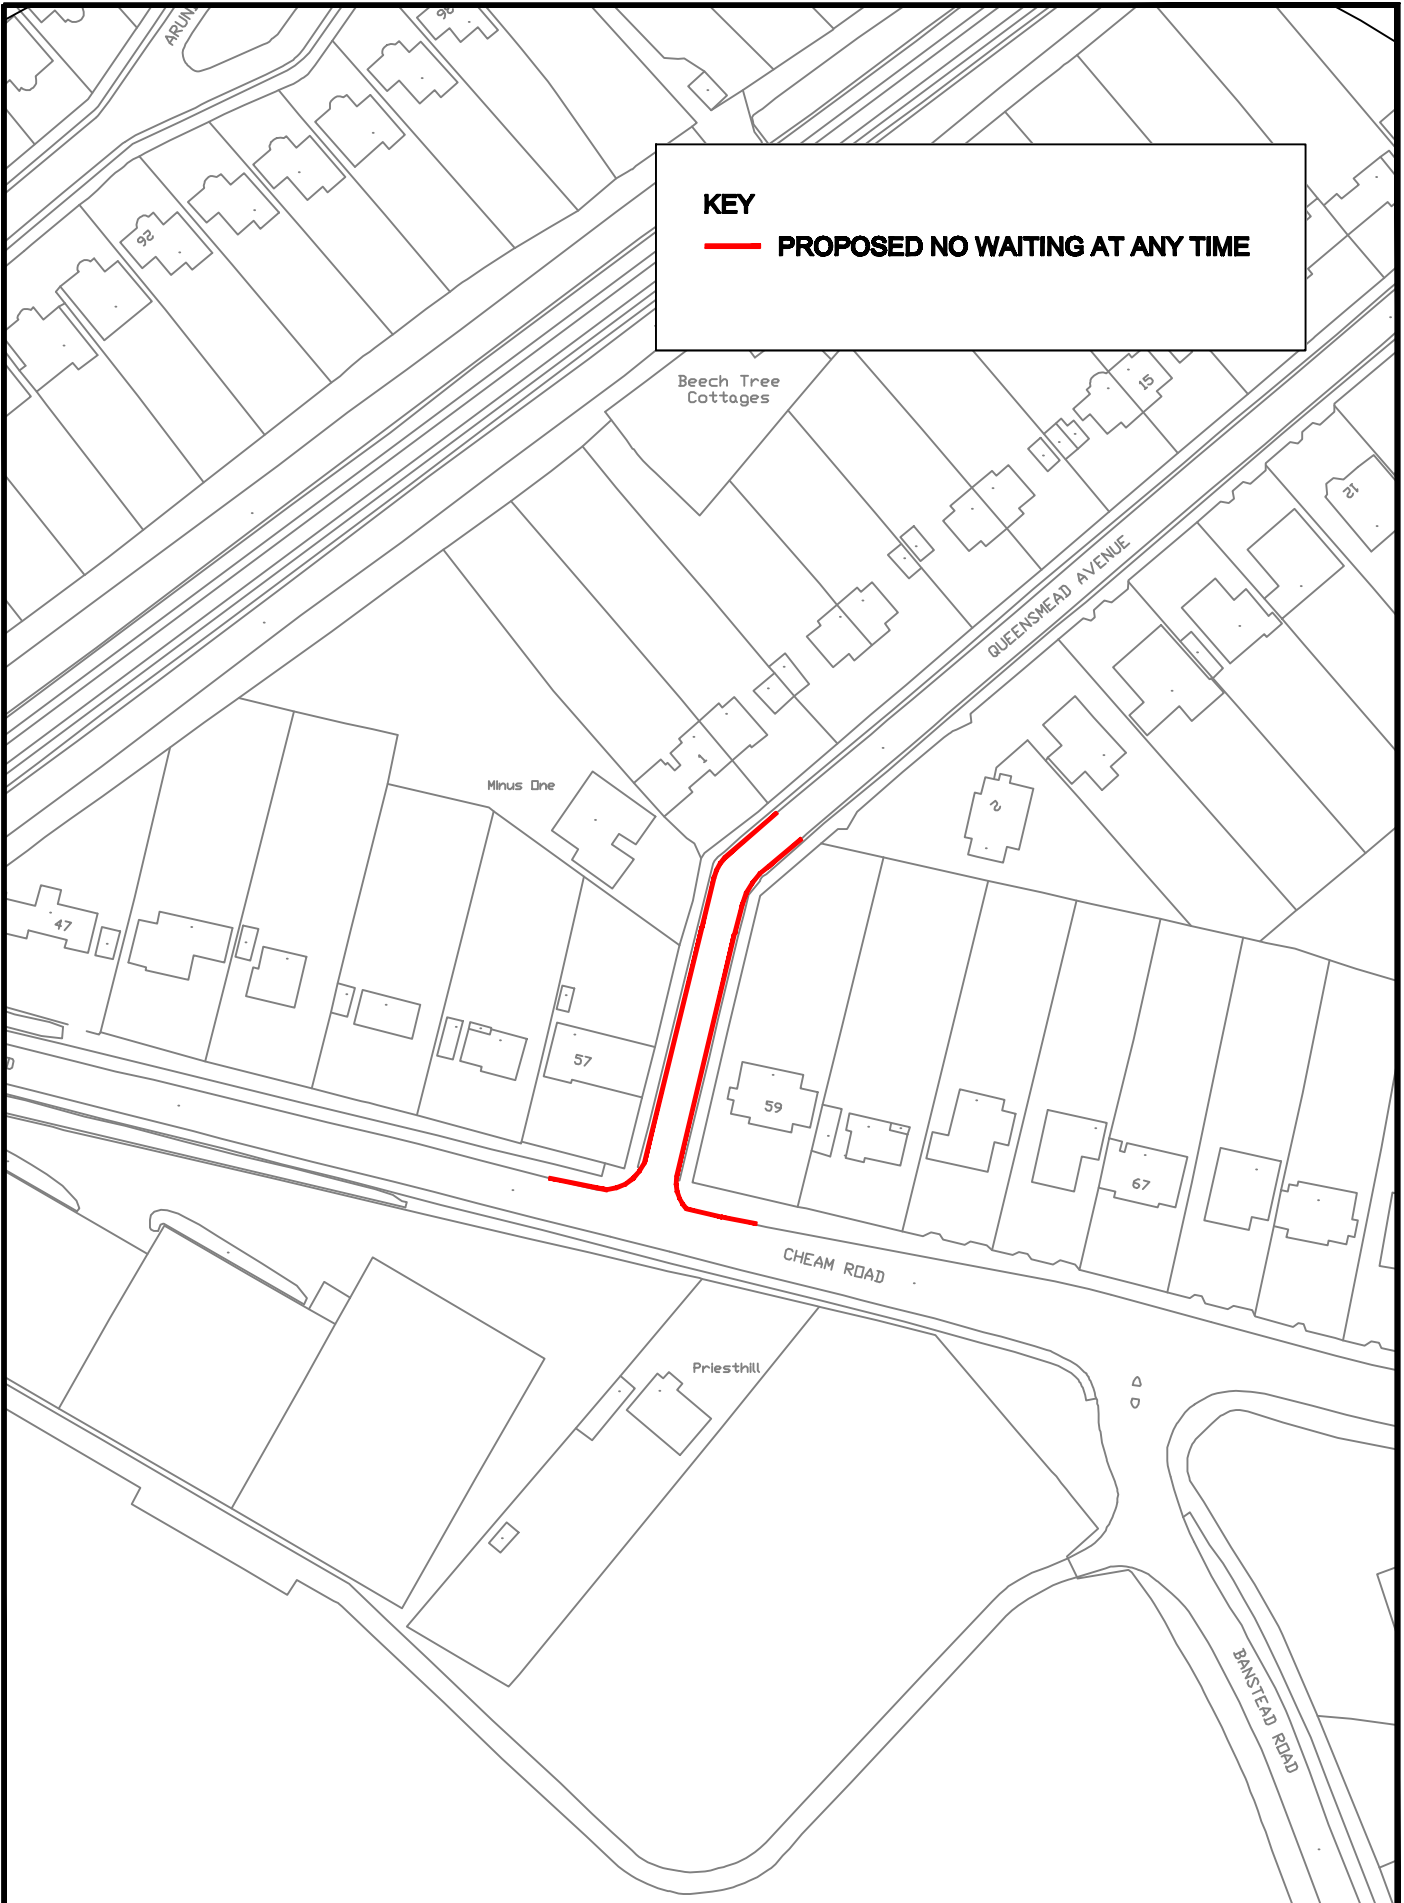

Rev.	Description	Drawn	Slip.	Date	Chkd.	Slip.	Date	Appr.	Slip.	Date



Drawn by	CAH	Slip.	CAH	Date	OCT 09
Checked by	SDC	Slip.	SDC	Date	OCT 09
Approved by	TPC	Slip.	TPC	Date	OCT 09

Project: EPSOM AND EWELL
 PHASE 4 REVIEW
 QUEENSMEAD AVENUE

SURREY COUNTY COUNCIL
 Local Council
 Council Offices
 Guildford, Surrey GU1 2AA

Project No.	
Contract Sheet No.	
Drawing No.	4.0
Rev.	-
Classification	ADVERT