


**KEY**

**— PROPOSED NO WAITING AT ANY TIME**

**— EXISTING NO WAITING RESTRICTIONS**

Replaces No Waiting  
9.30am - 12.30 Mon - Fri

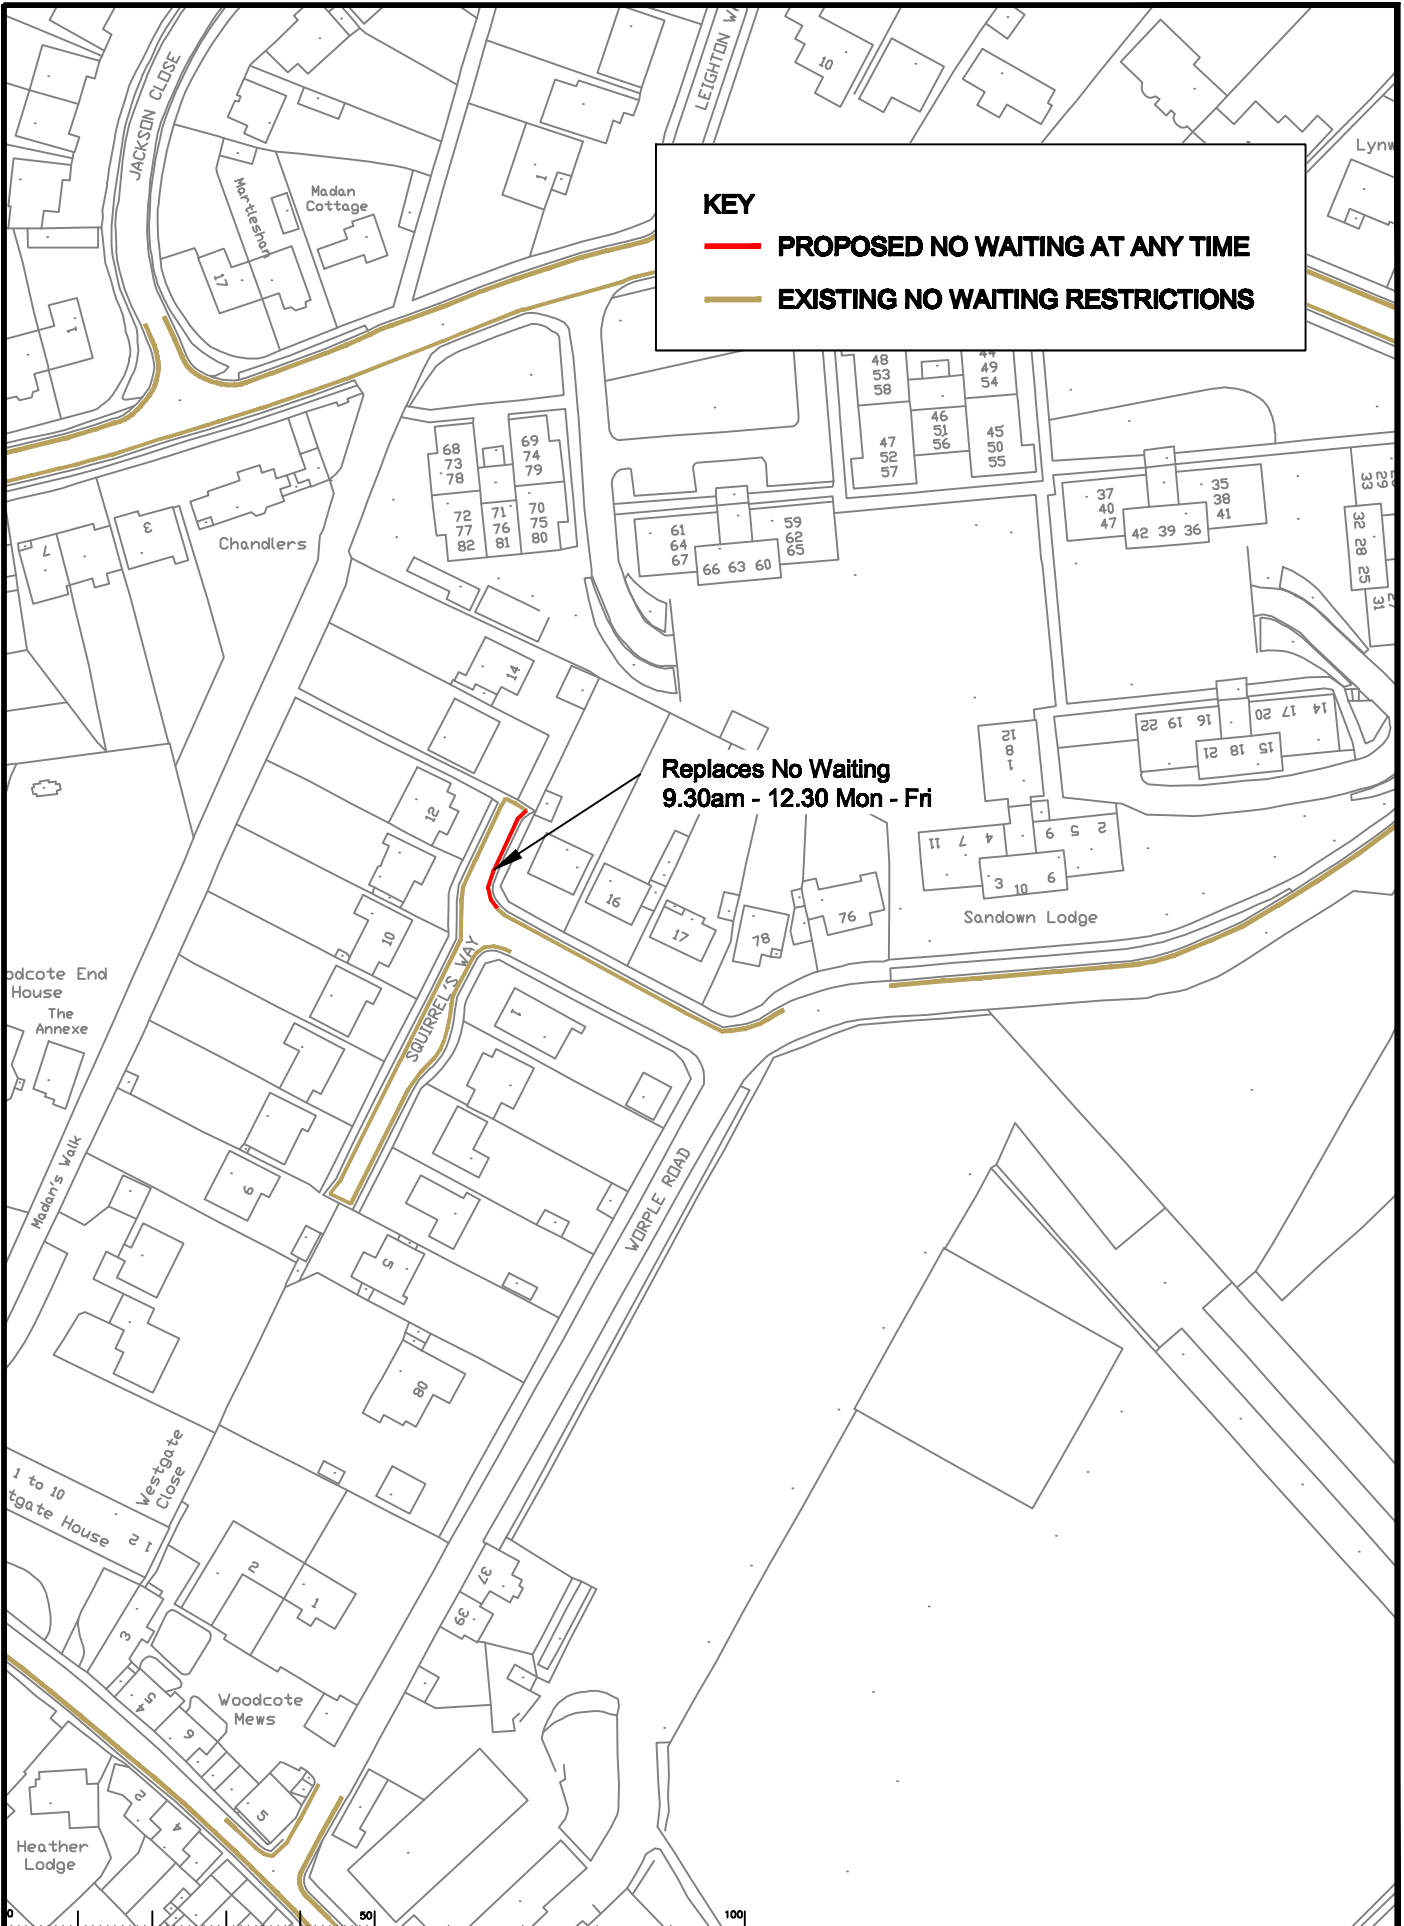

Rev.	Description	Drawn	Slip	Date	Chkd	Slip	Date	Appr	Slip	Date

Drawn by	Slip	Date	Checked by	Slip	Date	Approved by	Slip	Date
CAH		OCT 09	CAH		OCT 09			
SDC		OCT 09	SDC		OCT 09			
TPC		OCT 09	TPC		OCT 09			

EPSOM AND EWELL  
PHASE 4 REVIEW  
SQUIRRELS WAY

**SURREY COUNTY COUNCIL**  
Surrey County Council logo and name.

Project No. \_\_\_\_\_  
Contract Sheet No. \_\_\_\_\_  
Drawing No. 44  
Rev. -  
Classification  
**ADVERT**