


KEY

- PROPOSED NO WAITING 08.30 - 18.30 MONDAY-SATURDAY
- EXISTING NO WAITING RESTRICTIONS

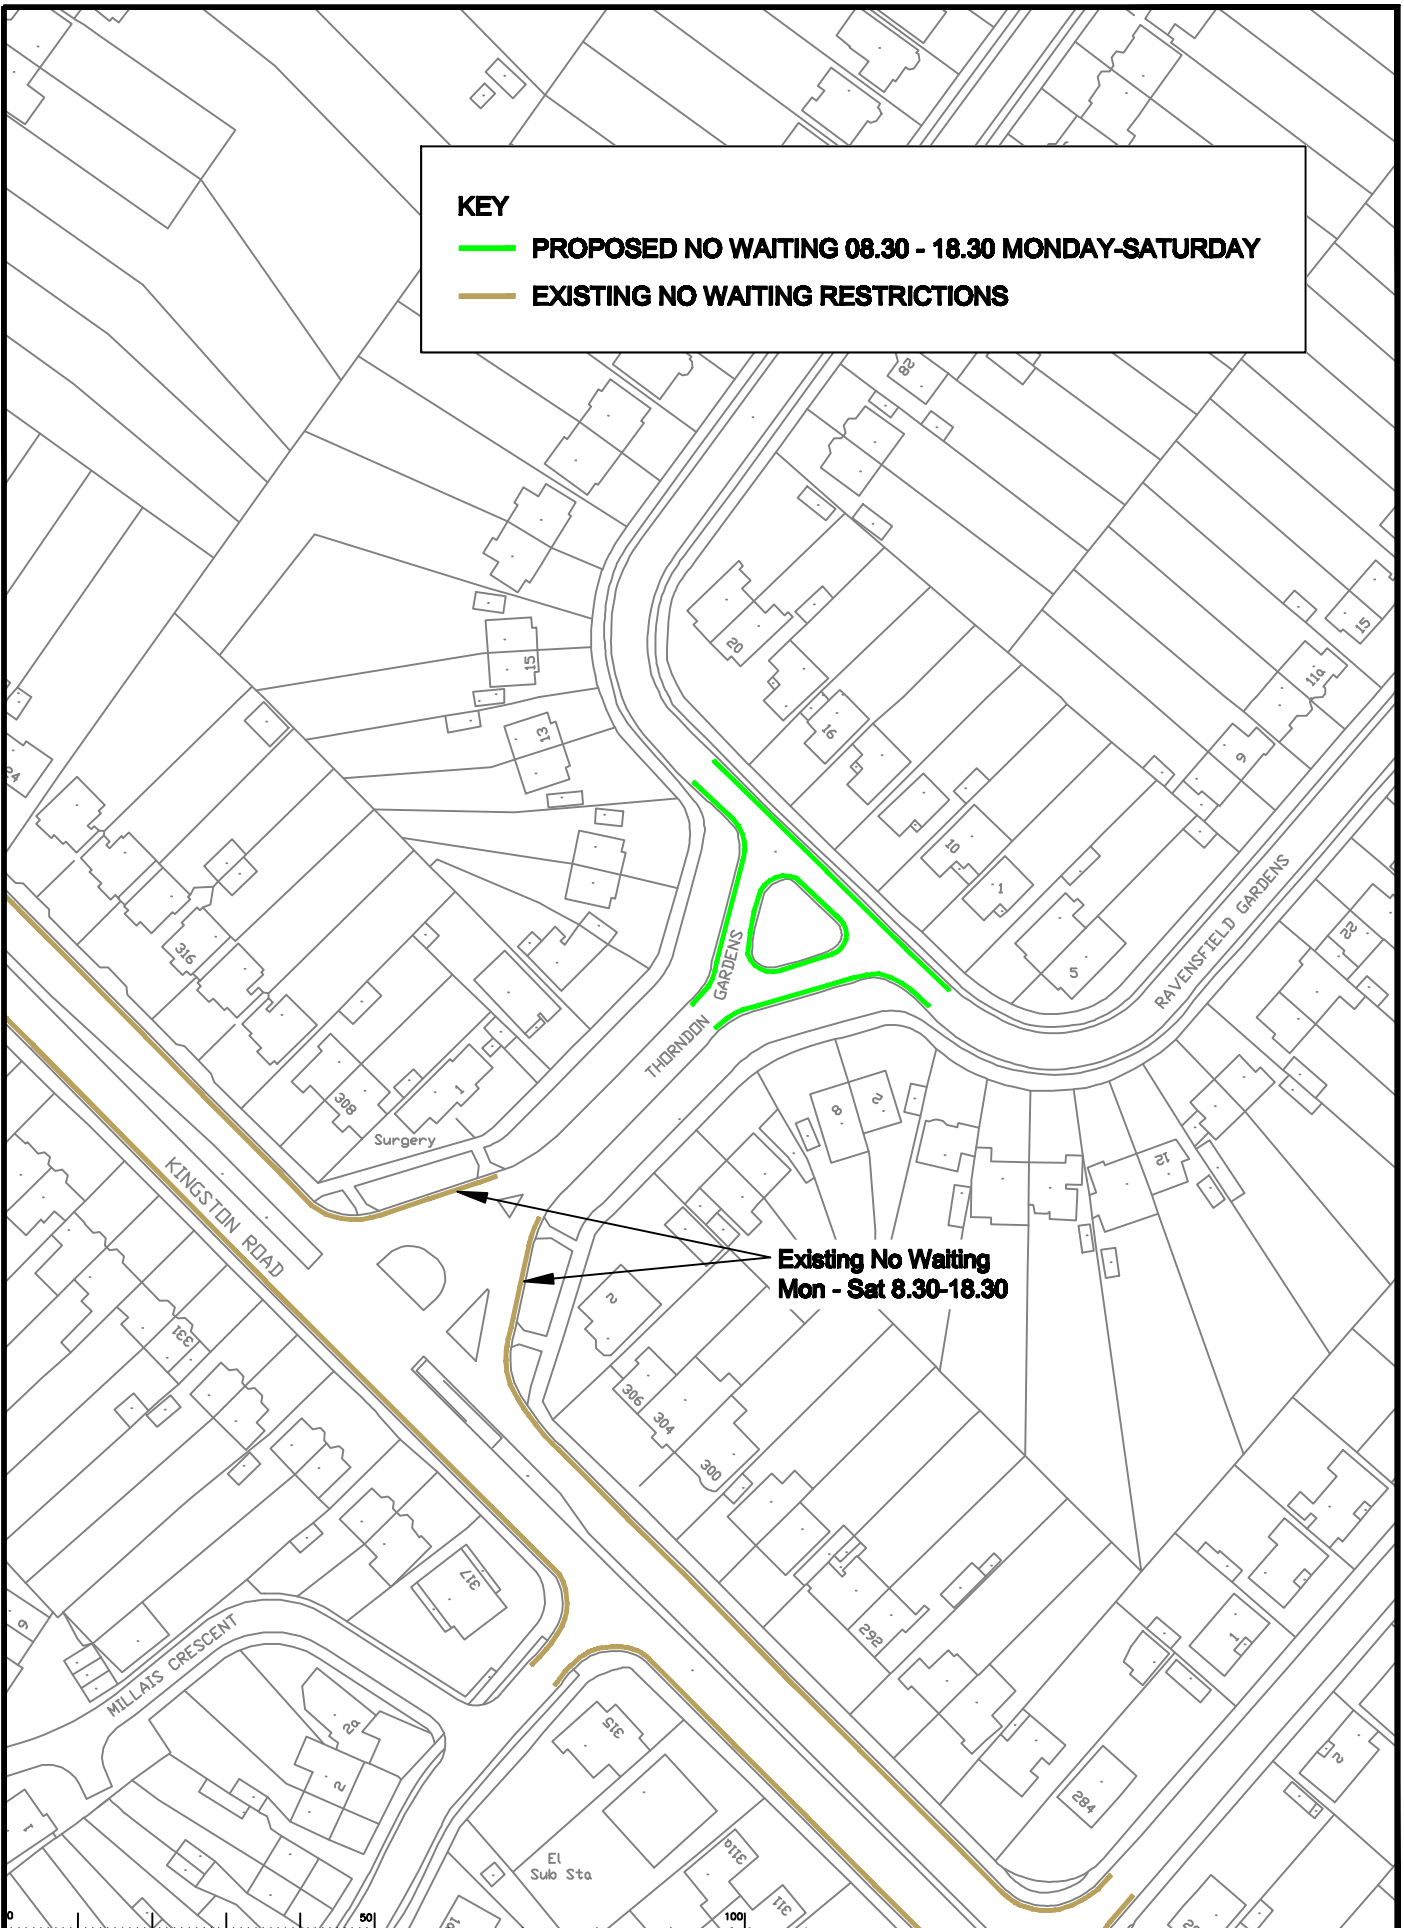

Existing No Waiting
Mon - Sat 8.30-18.30

| Rev. | Description | Drawn | Slip | Date | Chkd | Slip | Date | Appr | Slip | Date |
|------|-------------|-------|------|------|------|------|------|------|------|------|
| | | | | | | | | | | |
| | | | | | | | | | | |
North Point

Based upon the Christmas Survey mapping with the permission of the Controller of Her Majesty's Stationery Office. © Crown copyright. Unauthorised reproduction infringes Crown copyright and may lead to prosecution or civil proceedings.
British Standard BS 6858:2000

| | | | | | |
|-------------|-----|------|-----|------|--------|
| Drawn by | CAH | Slip | CAH | Date | OCT 09 |
| Checked by | SDC | Slip | SDC | Date | OCT 09 |
| Approved by | TPC | Slip | TPC | Date | OCT 09 |

Project No. _____
EPSOM AND EWELL
PHASE 4 REVIEW
THORNDON GARDENS
 SHEET OF _____

SURREY
COUNTY COUNCIL
Surrey's Best Council

| | |
|--------------------|--------|
| Contract Sheet No. | 47 |
| Rev. | - |
| Classification | ADVERT |