


KEY

- PROPOSED NO WAITING AT ANY TIME
- PROPOSED NO WAITING 08.30 - 18.30 MONDAY-FRIDAY
- EXISTING WAITING RESTRICTIONS

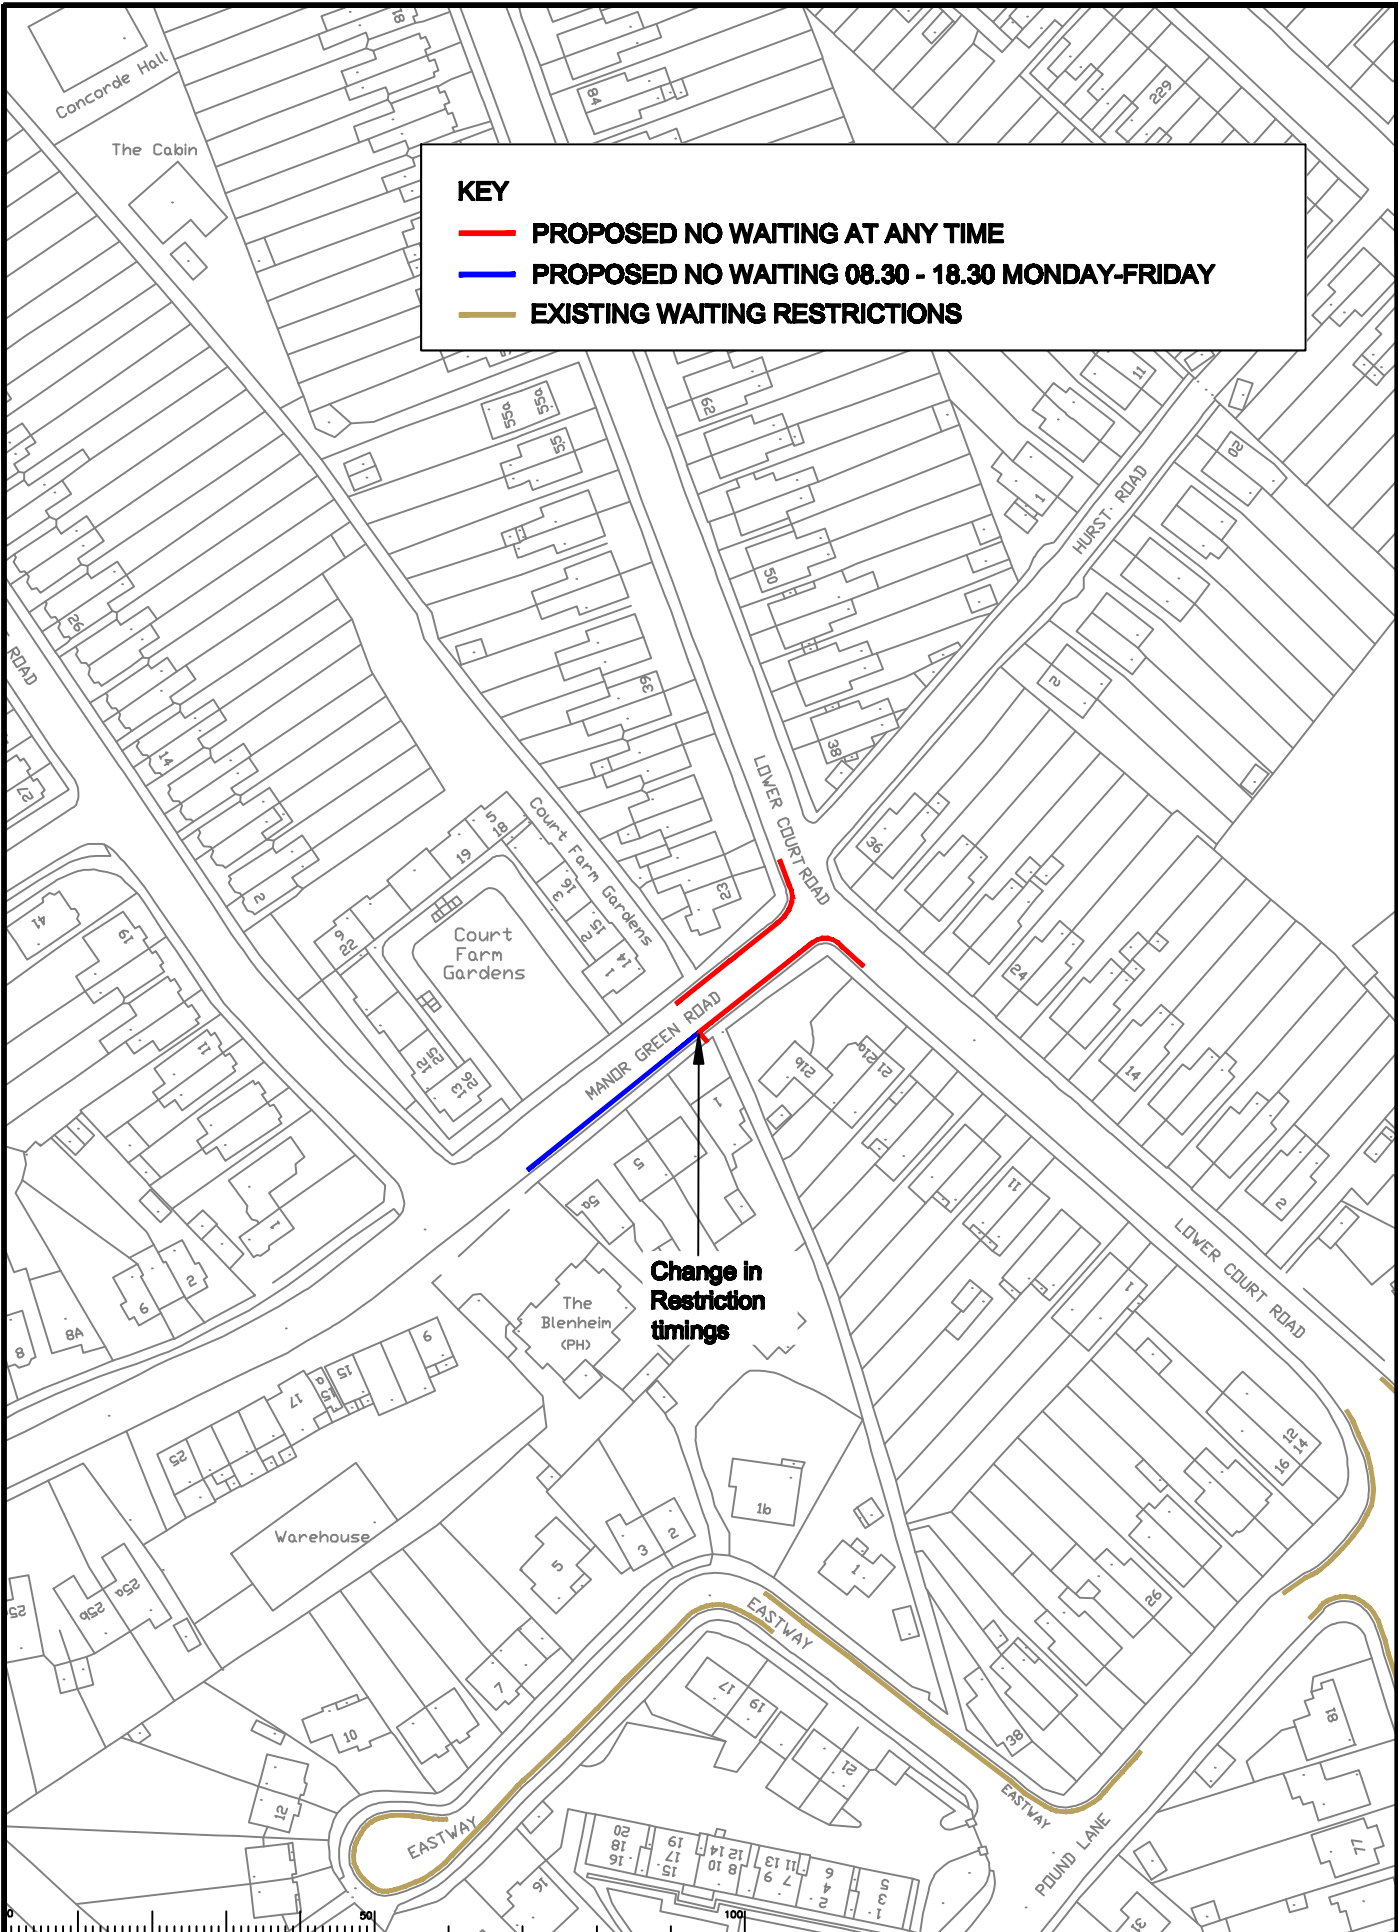

Change in
Restriction
timings

Rev.	Description	Drawn	Slip	Date	Chkd	Slip	Date	Appr	Slip	Date



Based upon the Ordnance Survey map with the permission of the Controller of Her Majesty's Stationery Office. © Crown copyright. Unauthorised reproduction infringes Crown copyright and may lead to prosecution or civil proceedings.
Surrey County Council LA 02/07/2005

Drawn by	CAH	Slip	CAH	Date	OCT 09
Checked by	SDC	Slip	SDC	Date	OCT 09
Approved by	TPC	Slip	TPC	Date	OCT 09

Project
**EPSOM AND EWELL
PHASE 4 REVIEW**
**LOWER COURT ROAD
J/W MANOR GREEN ROAD**

SURREY COUNTY COUNCIL
Surrey County Council
Surrey

Project No.	
Contract Sheet No.	
Drawing No.	52
Rev.	-
Classification	ADVERT

SHEET OF