

The Vale B

Vale Primary School Annex A

ROAD

TURN LEFT

Proposed markings

Proposed build out

New guardrail

Existing vehicle crossover


Tactile paving Posts

Existing pedestrian crossing

121.0m


77

28

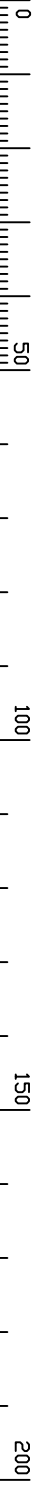

Notes

Rev.	Description	Drawn Sig.	Date	Chkd Sig.	Date	Appr. Sig.	Date

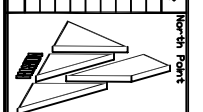

Based upon the Ordnance Survey map with the project stationery staff © Crown Copyright. Unauthorised use of this information is prohibited.

Drawn by	Checked by	Approved by	Date	Date	Date
SH	SH	SH	June 10		

Baconsfield Road outside The Vale Primary School

Proposed build out and pedestrian crossing facilities

SHEET 1 OF 1



Project No.	
Contract Sheet	
Drawing No.	001
Rev.	-
Classification	DRAFT