


# Blenheim Road - Experimental TRO - Vehicular Movement Count at Access to Waste Site

521212, 162067

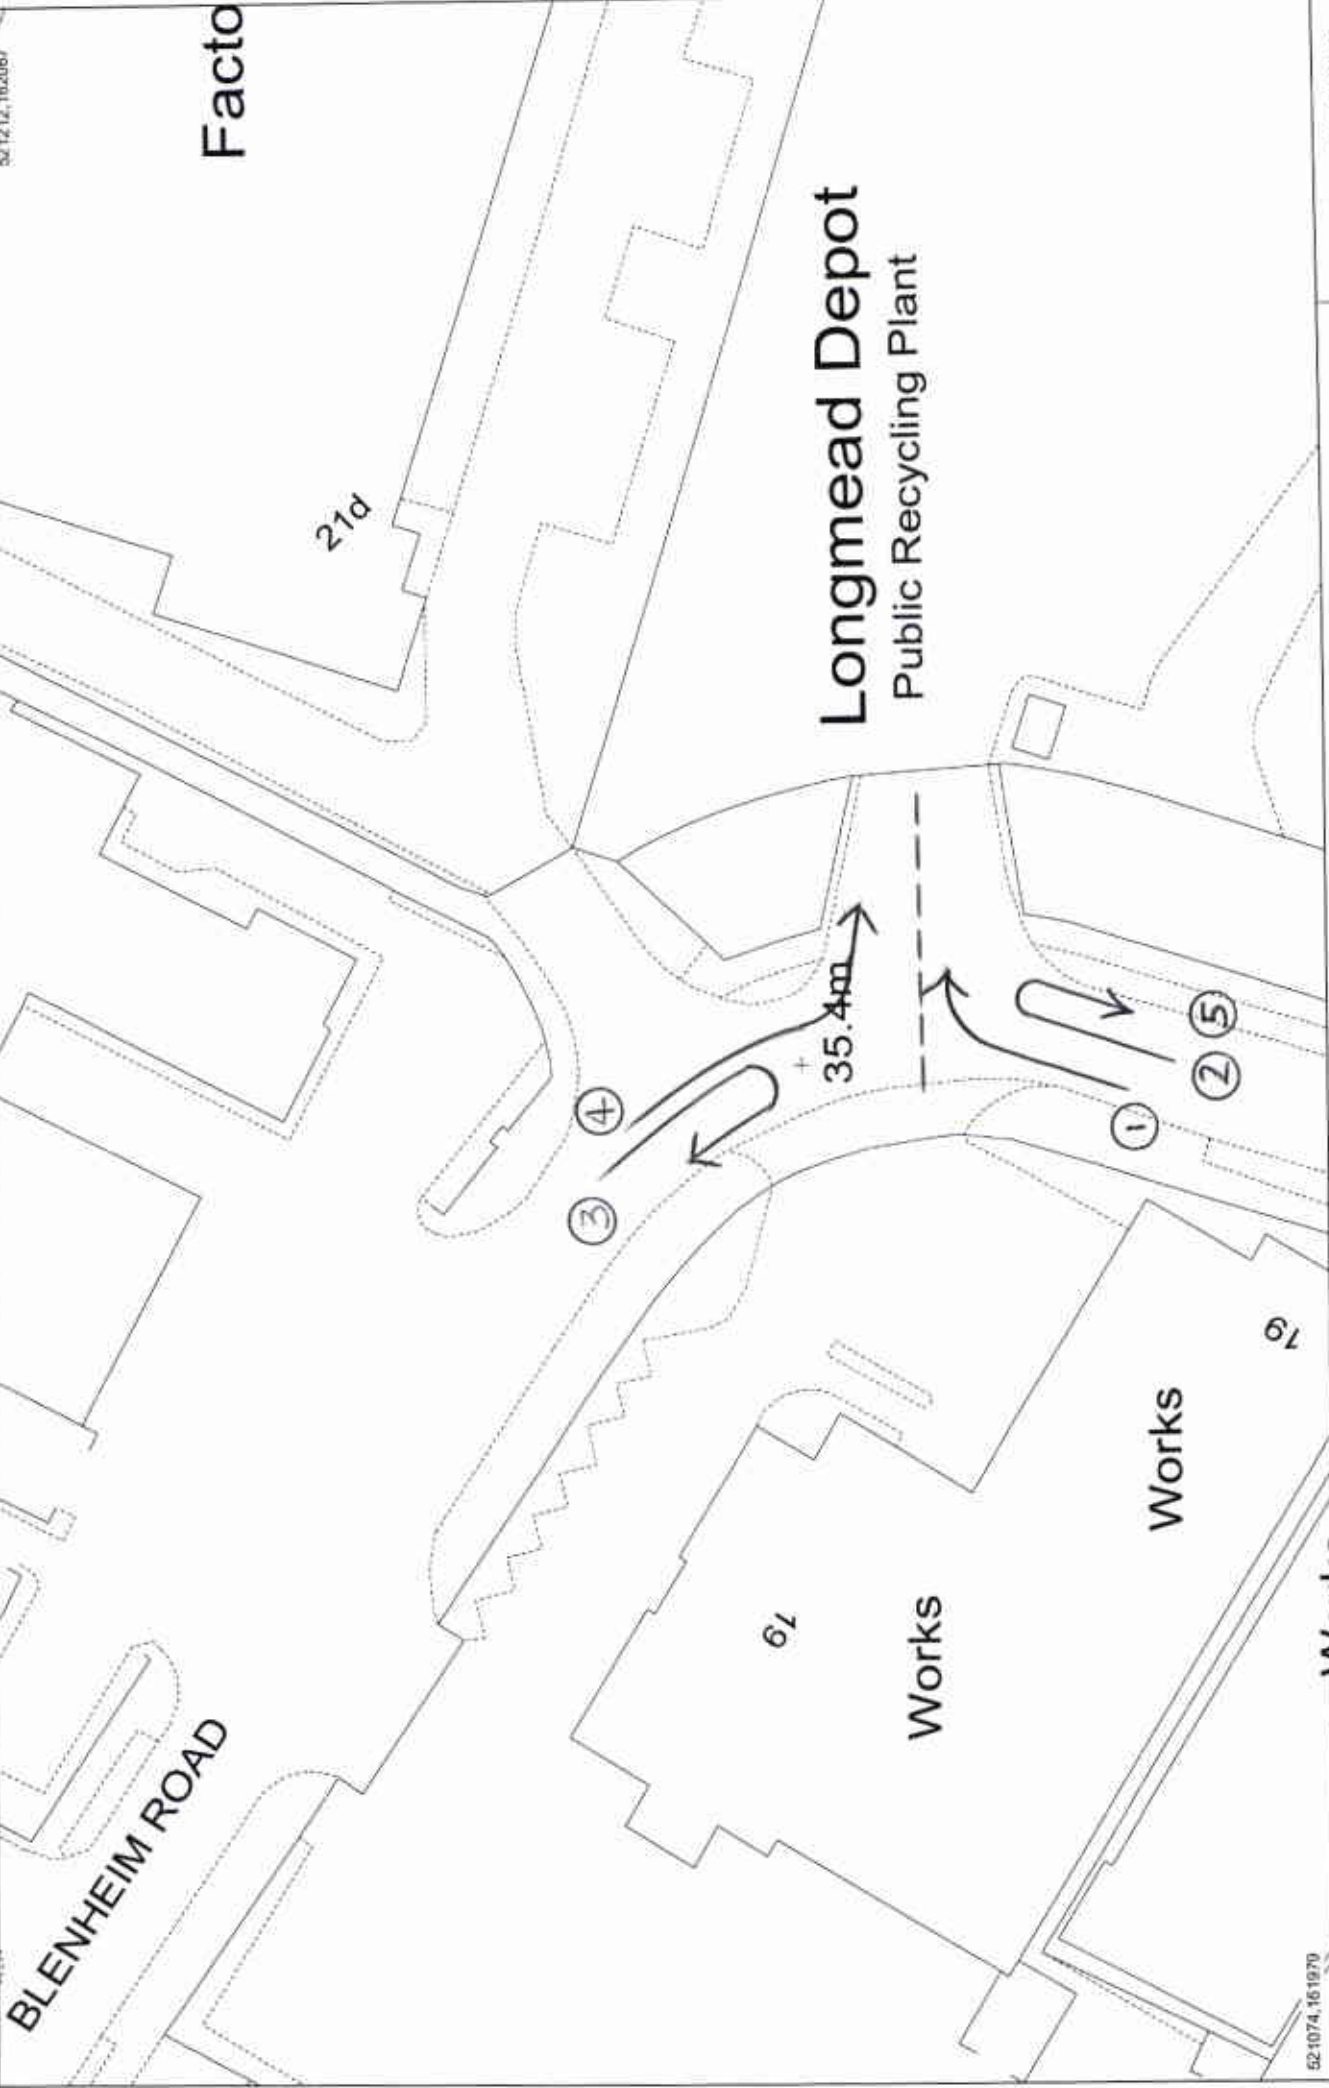

521074, 161970

Scale 1:500

Reproduced from the Ordnance Survey mapping with the permission of the Controller of Her Majesty's Stationery Office © Crown copyright. Unauthorised reproduction infringes Crown copyright and may lead to prosecution or civil proceedings.

Surrey County Council, LA070572, 1998

Date: 31/08/2010