


- No Waiting At Any Time
- No Waiting Mon-Sat 0600-2000
- No Waiting Mon-Sat 0630-1830
- No Waiting Mon-Fri 0830-1830
- No Waiting Mon-Sun 0830-1830
- No Waiting Mon-Sat 0830-1830
- No Waiting Mon-Fri 0830-0900 & 1430-1530
- Parking Mon-Sat 0800-1800 30mins no return 2hrs

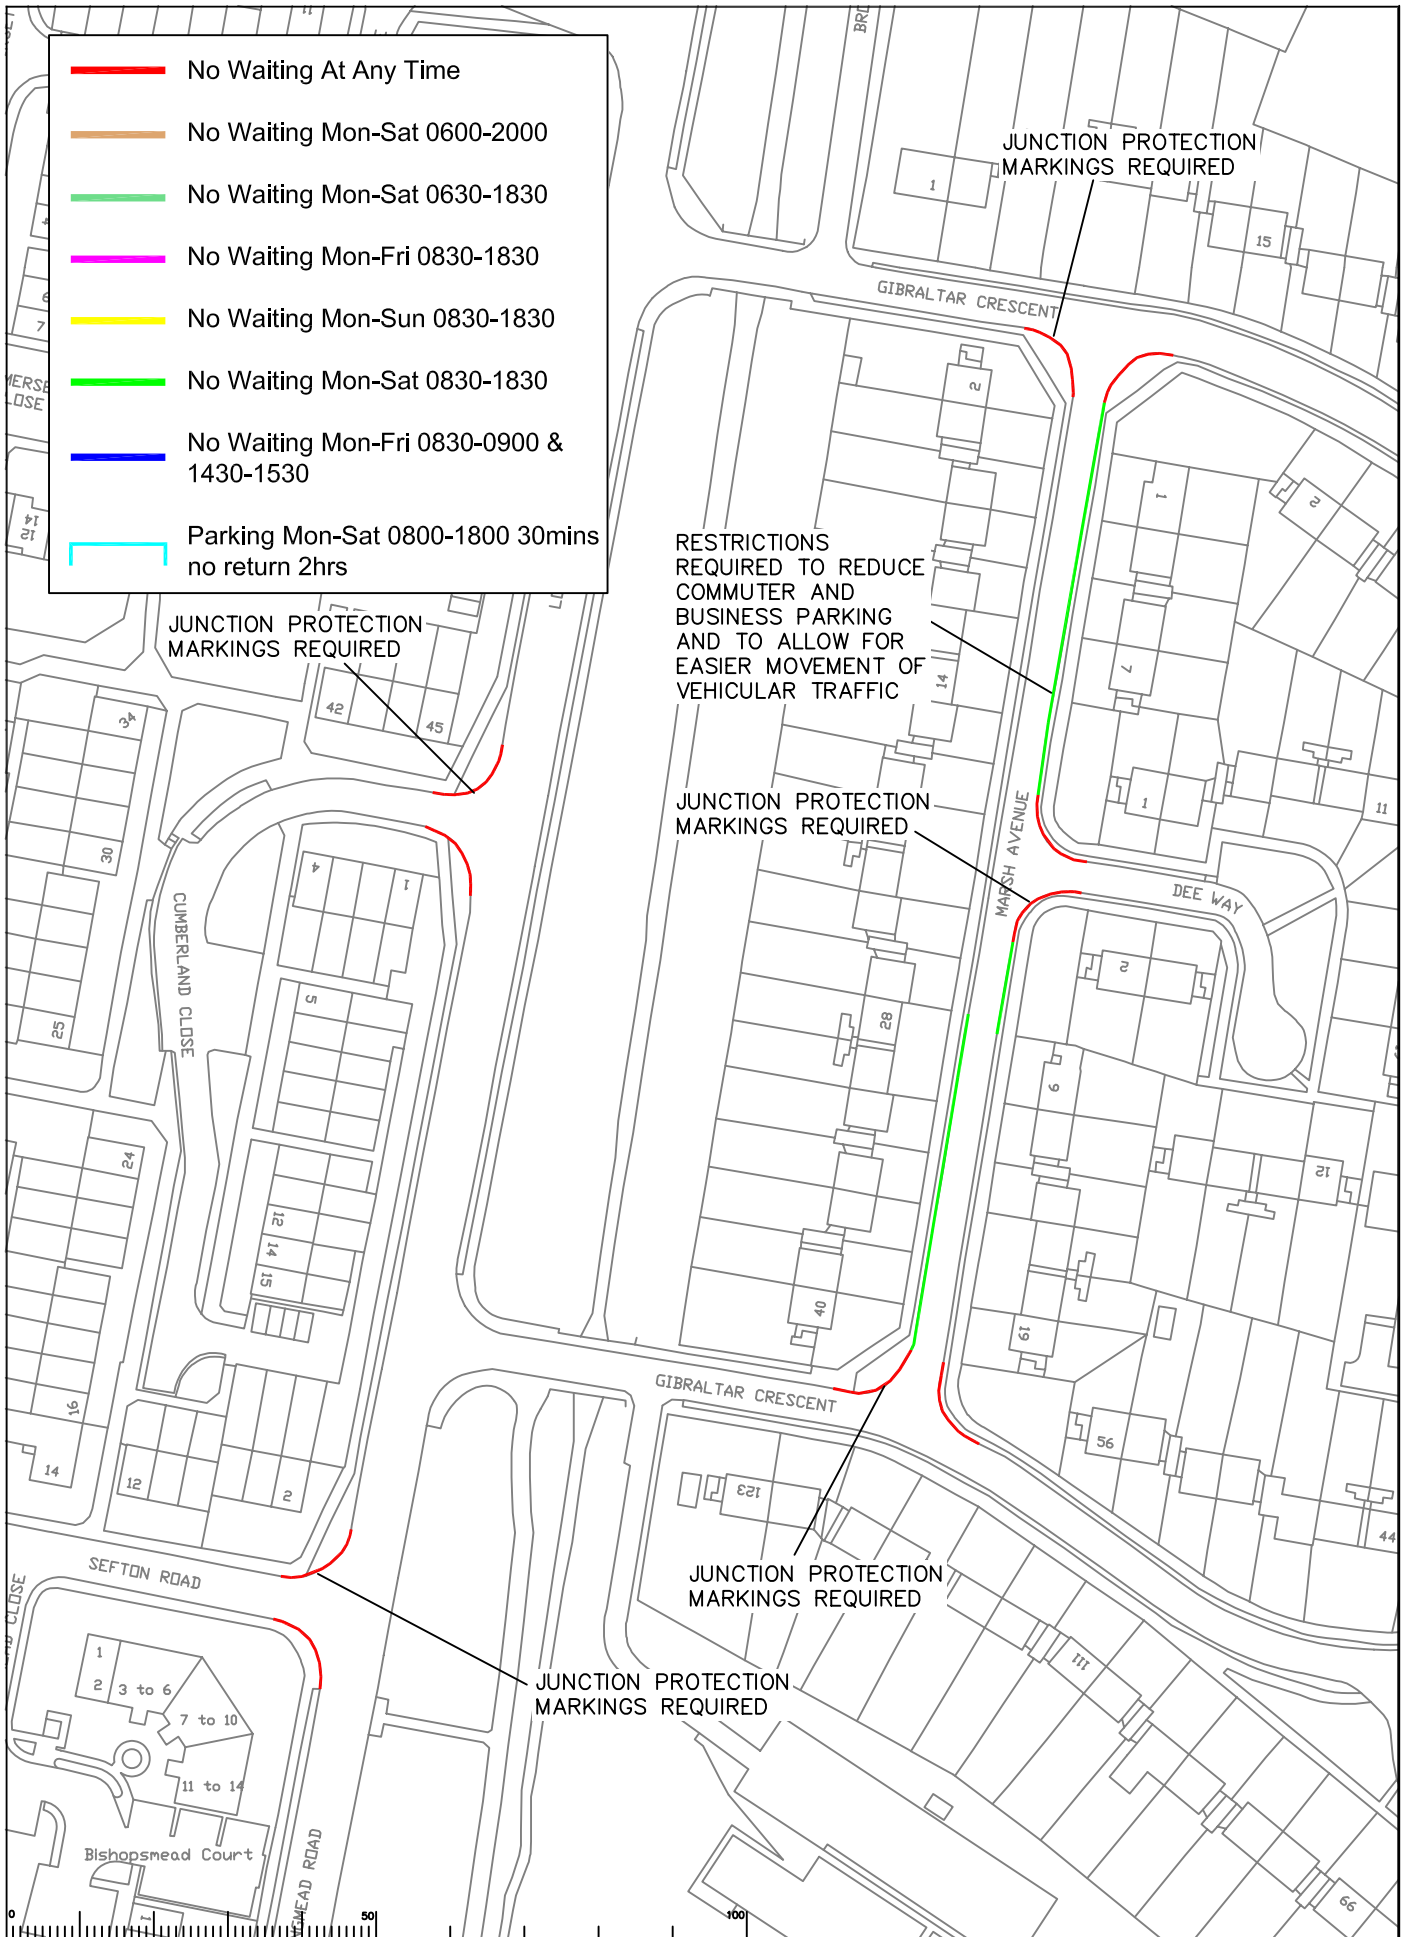

Rev.	Description	Dwn	Sig.	Date	Chkd	Sig.	Date	Appr	Sig.	Date	North Point

Drawn by	SDC	Sig.	SDC	Date	28.11.99
Checked by	TPC	Sig.	TPC	Date	28.11.99
Approved by	RB	Sig.	RB	Date	28.11.99

Project
EPSOM AND EWELL
PROPOSED PARKING RESTRICTIONS FOR PHASE 5
 Drawing
CUMBERLAND CLOSE / LONGMEAD ROAD / SEFTON ROAD
GIBRALTAR CRESCENT / MARSH AVENUE / DEE WAY
 SHEET OF



Project No.	
Contract Sheet No.	23
Rev.	-
Classification	COMM