


- No Waiting At Any Time
- No Waiting Mon-Sat 0600-2000
- No Waiting Mon-Sat 0630-1830
- No Waiting Mon-Fri 0830-1830
- No Waiting Mon-Sun 0830-1830
- No Waiting Mon-Sat 0830-1830
- No Waiting Mon-Fri 0830-0900 & 1430-1530
- Parking Mon-Sat 0800-1800 30mins no return 2hrs

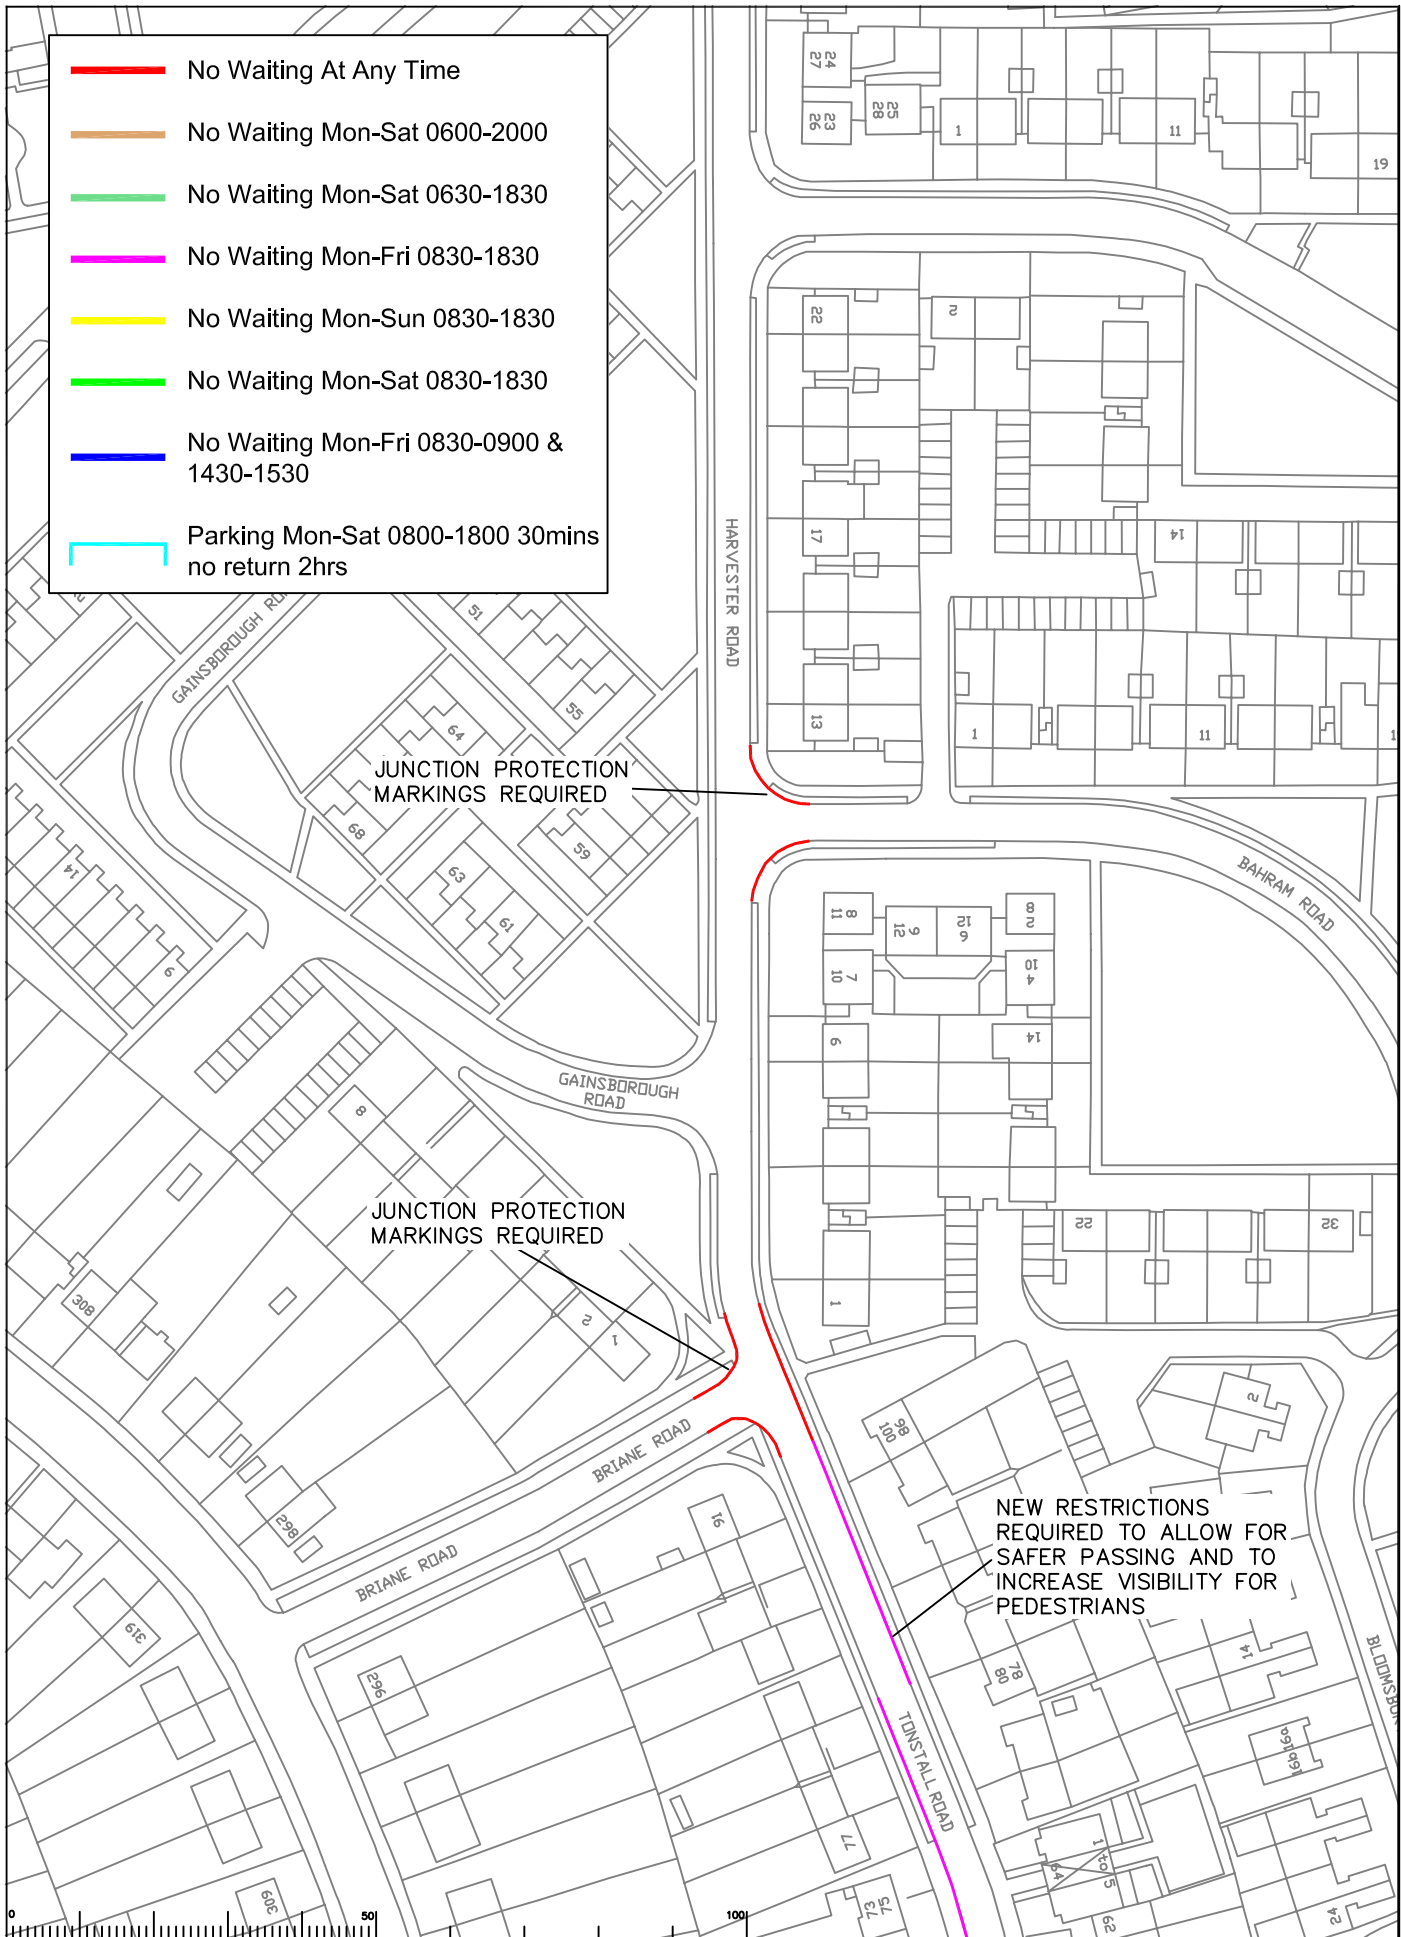

JUNCTION PROTECTION MARKINGS REQUIRED

JUNCTION PROTECTION MARKINGS REQUIRED

NEW RESTRICTIONS REQUIRED TO ALLOW FOR SAFER PASSING AND TO INCREASE VISIBILITY FOR PEDESTRIANS

Rev.	Description	Dwn	Sig.	Date	Chkd	Sig.	Date	Appr	Sig.	Date	North Point

Drawn by	SDC	SDC	28.11.09
Checked by	TPC	TPC	28.11.09
Approved by	RB	RB	28.11.09

Project
EPSOM AND EWELL
PROPOSED PARKING RESTRICTIONS FOR PHASE 5

Drawing
TONSTALL ROAD / BRIANE ROAD /
BAHRAM ROAD

SHEET OF

<p>SURREY COUNTY COUNCIL New Street Surrey</p>	Contract No.	Rev.
	Drawing No. 24	-
	Classification	COMM