


- No Waiting At Any Time
- No Waiting Mon-Sat 0600-2000
- No Waiting Mon-Sat 0630-1830
- No Waiting Mon-Fri 0830-1830
- No Waiting Mon-Sun 0830-1830
- No Waiting Mon-Sat 0830-1830
- No Waiting Mon-Fri 0830-0900 & 1430-1530
- Parking Mon-Sat 0800-1800 30mins no return 2hrs

JUNCTION PROTECTION MARKINGS REQUIRED

JUNCTION PROTECTION MARKINGS REQUIRED

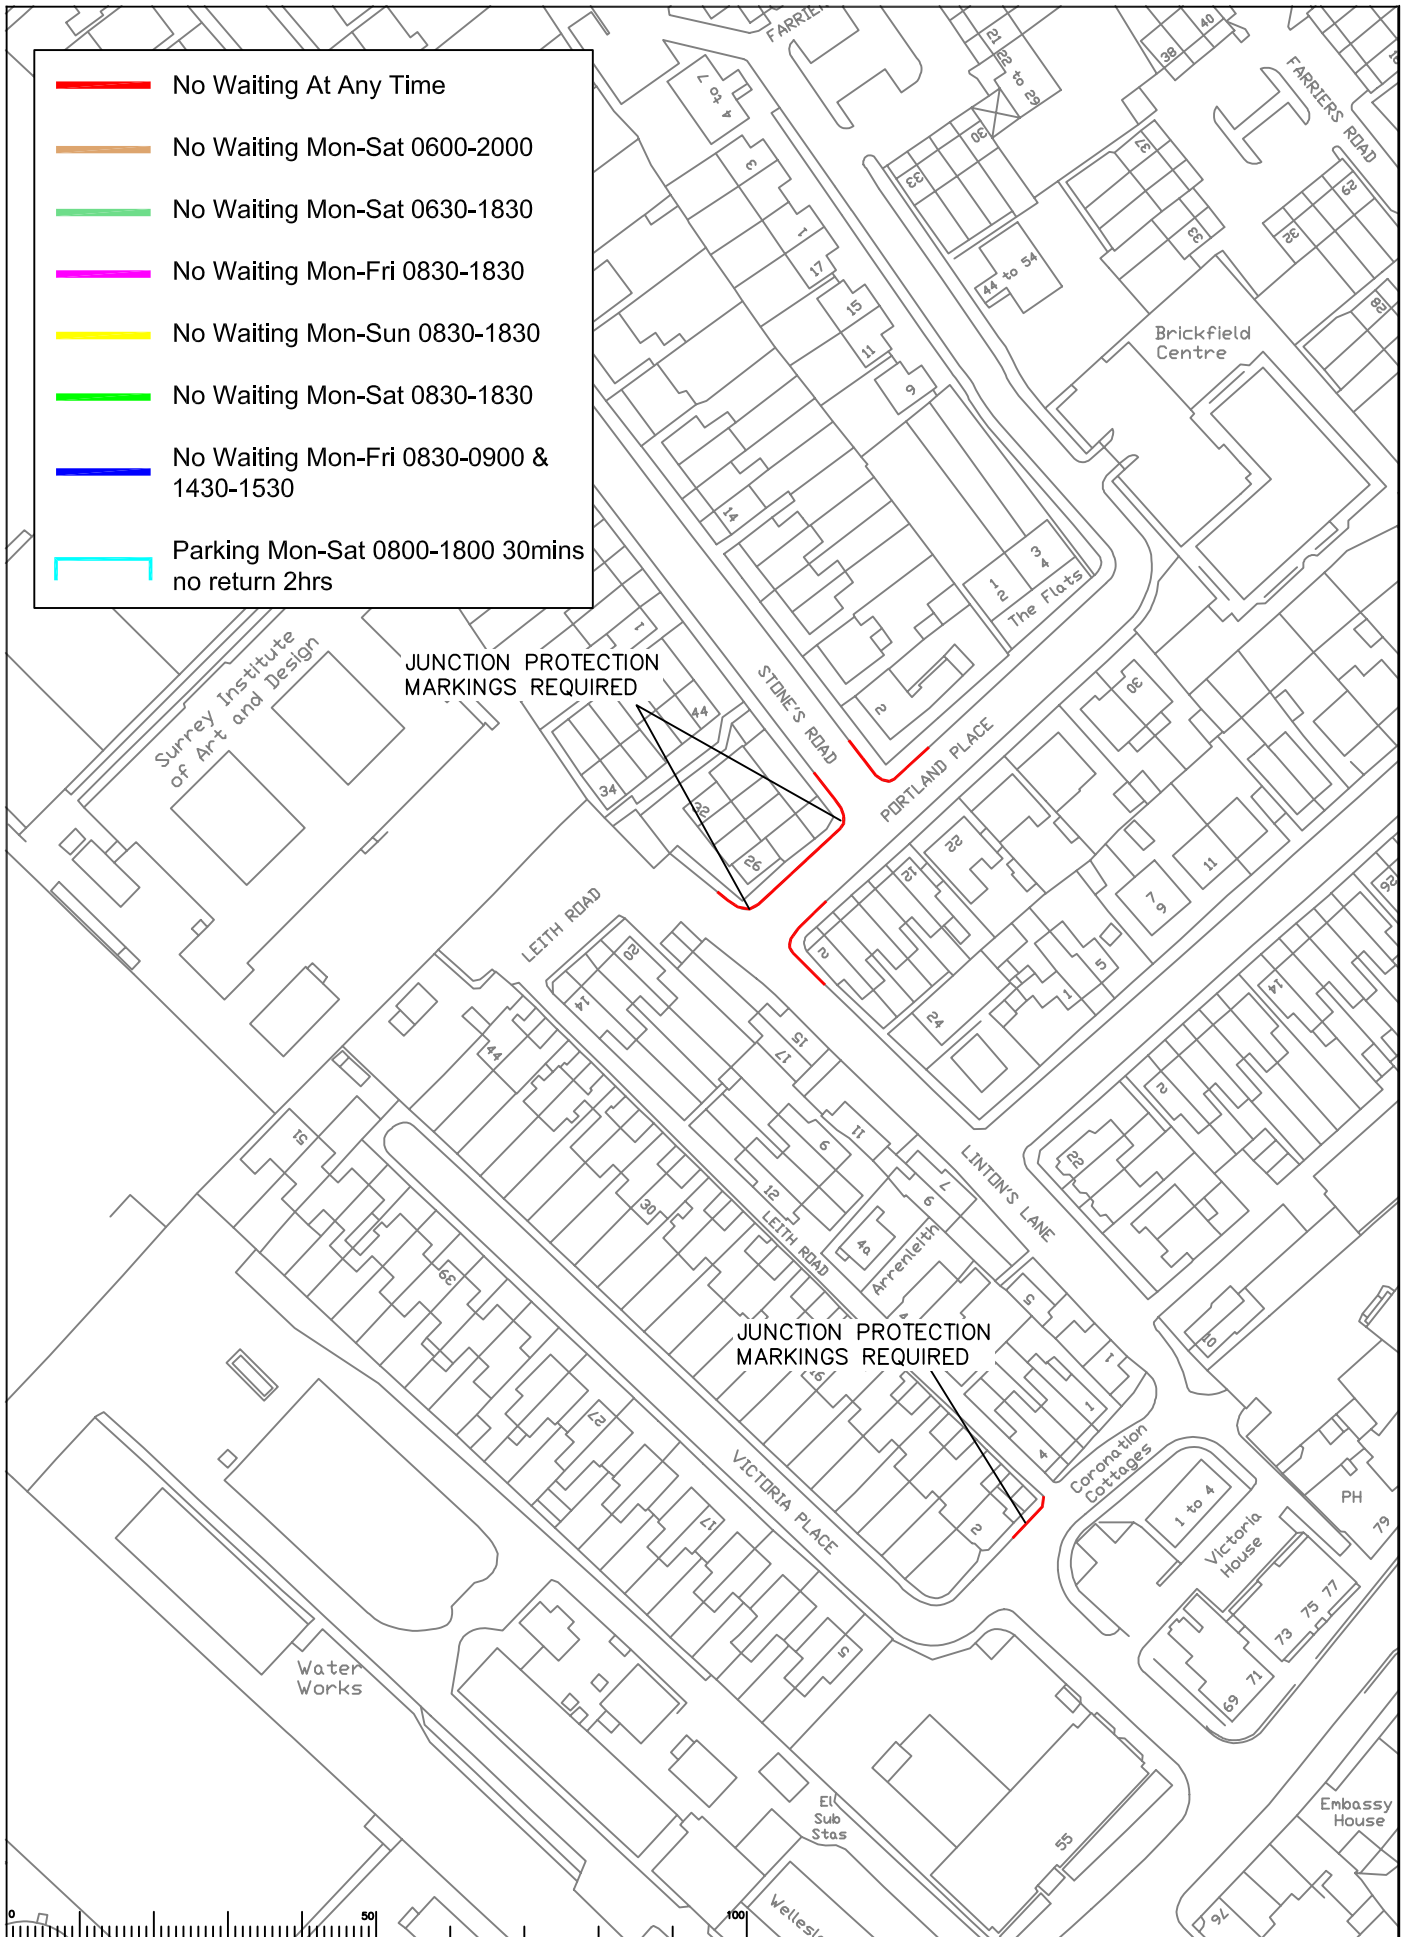

Rev.	Description	Dwn	Sig.	Date	Chkd	Sig.	Date	Appr	Sig.	Date

Drawn by	SDC	Sig.	Date

Project: EPSOM AND EWELL
 PROPOSED PARKING RESTRICTIONS FOR PHASE 5
 Drawing: PORTLAND PLACE / STONES ROAD /
 LINTONS LANE / VICTORIA PLACE
 Date: 28.11.09
 Scale: 1:1250

Project No. _____
 Contract Sheet No. 29
 Classification: COMM
