


- No Waiting At Any Time
- No Waiting Mon-Sat 0600-2000
- No Waiting Mon-Sat 0630-1830
- No Waiting Mon-Fri 0830-1830
- No Waiting Mon-Sun 0830-1830
- No Waiting Mon-Sat 0830-1830
- No Waiting Mon-Fri 0830-0900 & 1430-1530
- Parking Mon-Sat 0800-1800 30mins no return 2hrs

JUNCTION PROTECTION MARKINGS REQUIRED

JUNCTION PROTECTION MARKINGS REQUIRED

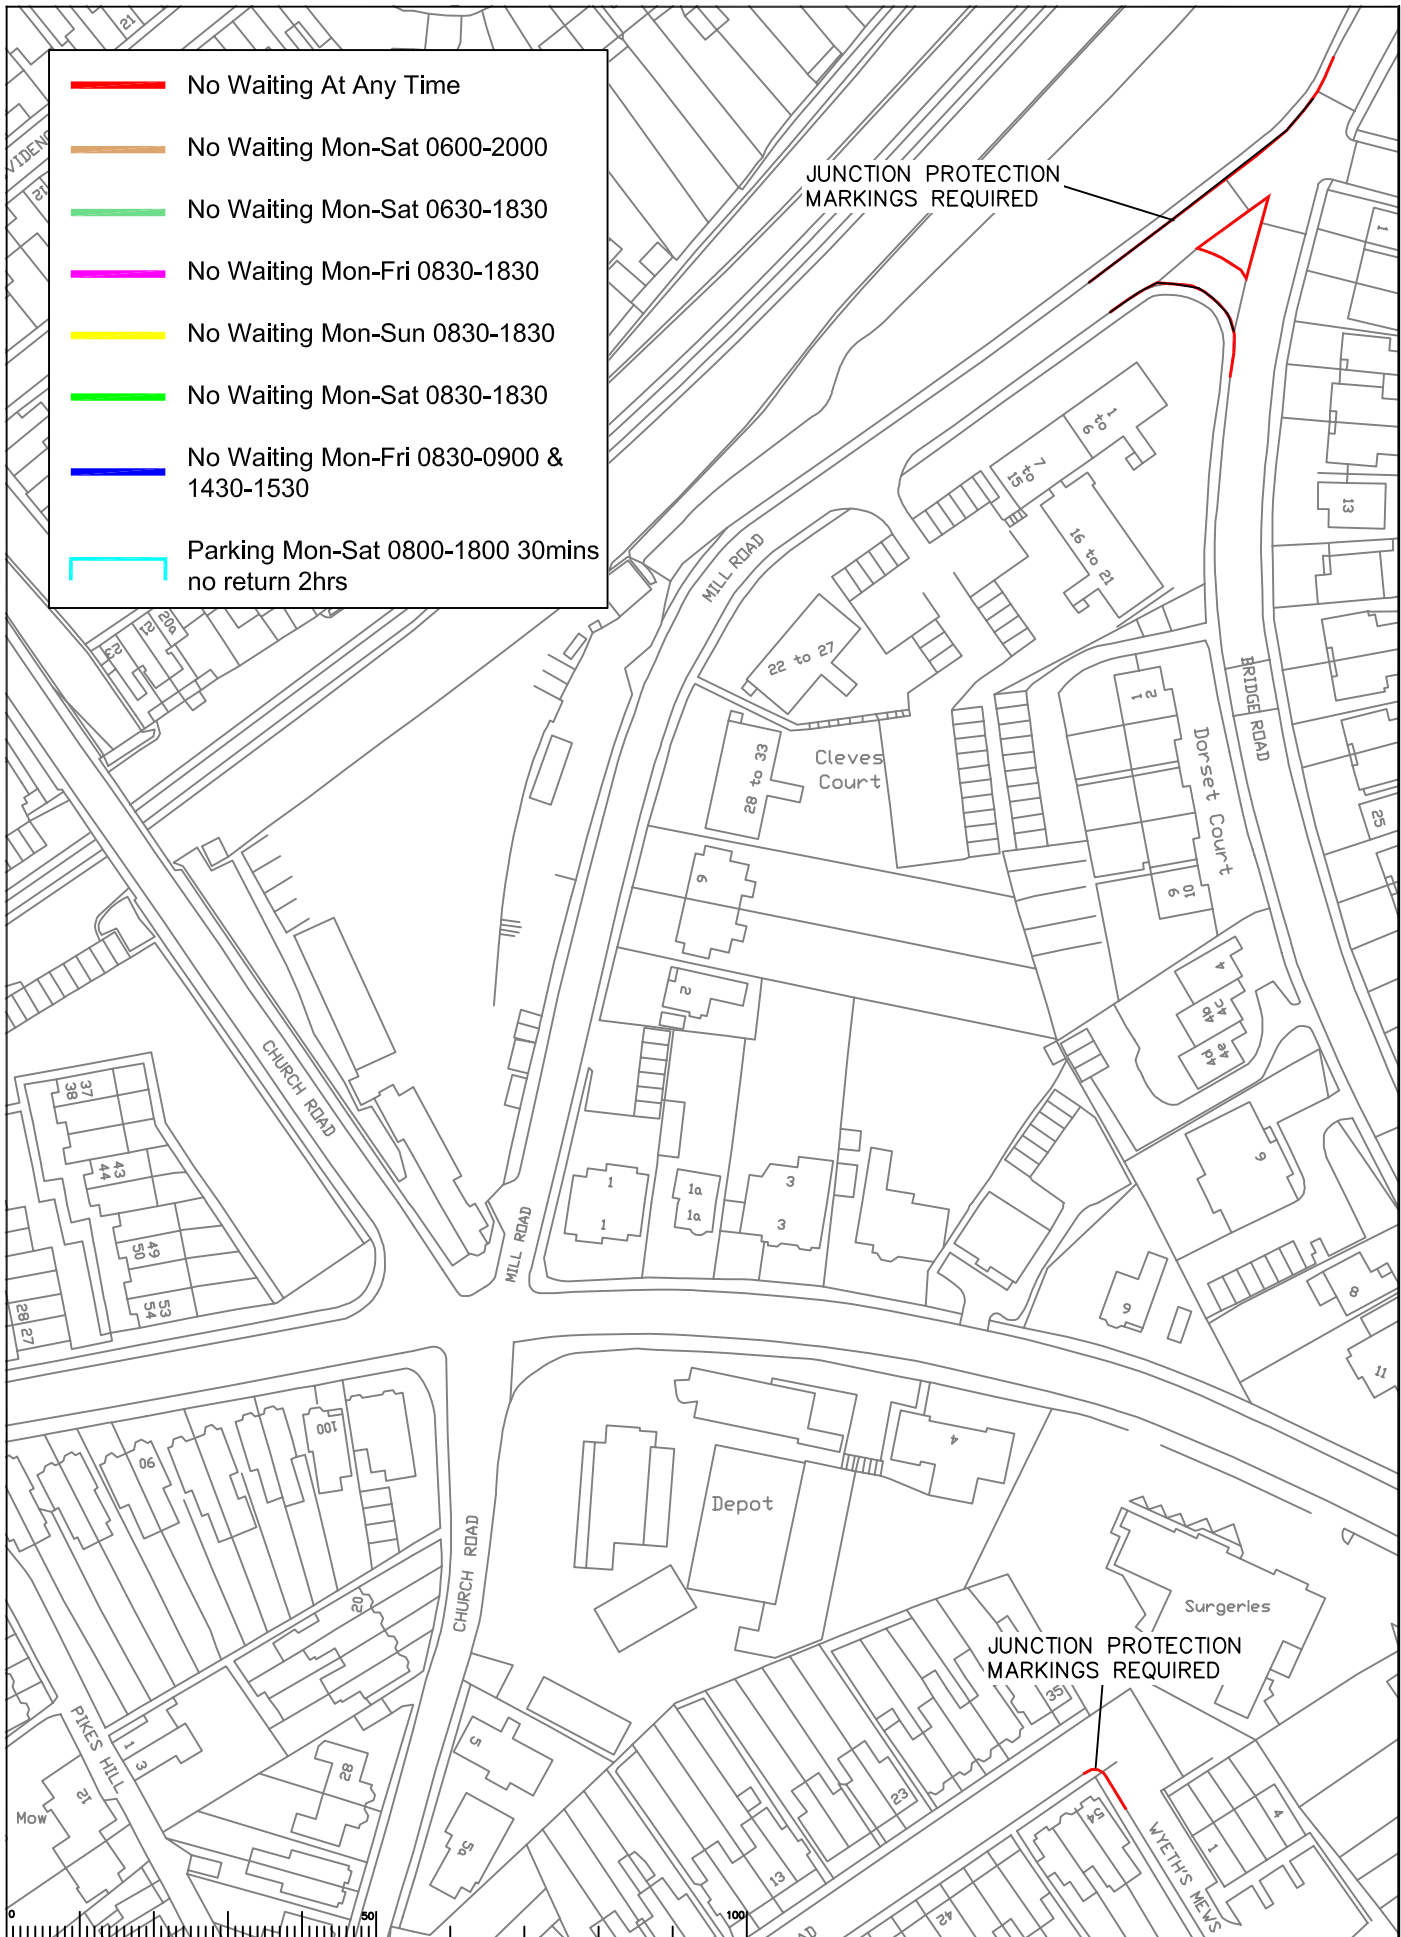

Rev.	Description	Dwn	Sig.	Date	Chkd	Sig.	Date	Appr	Sig.	Date

Drawn by	SDC	Sig.	Date
Checked by	TPC	Sig.	Date
Approved by	RB	Sig.	Date

Project  
**EPSOM AND EWELL**  
**PROPOSED PARKING RESTRICTIONS FOR PHASE 5**

Drawing  
**BRIDGE ROAD / MILL ROAD / WYTHS MEWS**

Project No. \_\_\_\_\_  
 Contract Sheet No. **32**  
 Classification **COMM**

**SURREY COUNTY COUNCIL**  
 New Street, Guildford, Surrey GU1 2AA