


- No Waiting At Any Time
- No Waiting Mon-Sat 0600-2000
- No Waiting Mon-Sat 0630-1830
- No Waiting Mon-Fri 0830-1830
- No Waiting Mon-Sun 0830-1830
- No Waiting Mon-Sat 0830-1830
- No Waiting Mon-Fri 0830-0900 & 1430-1530
- Parking Mon-Sat 0800-1800 30mins no return 2hrs

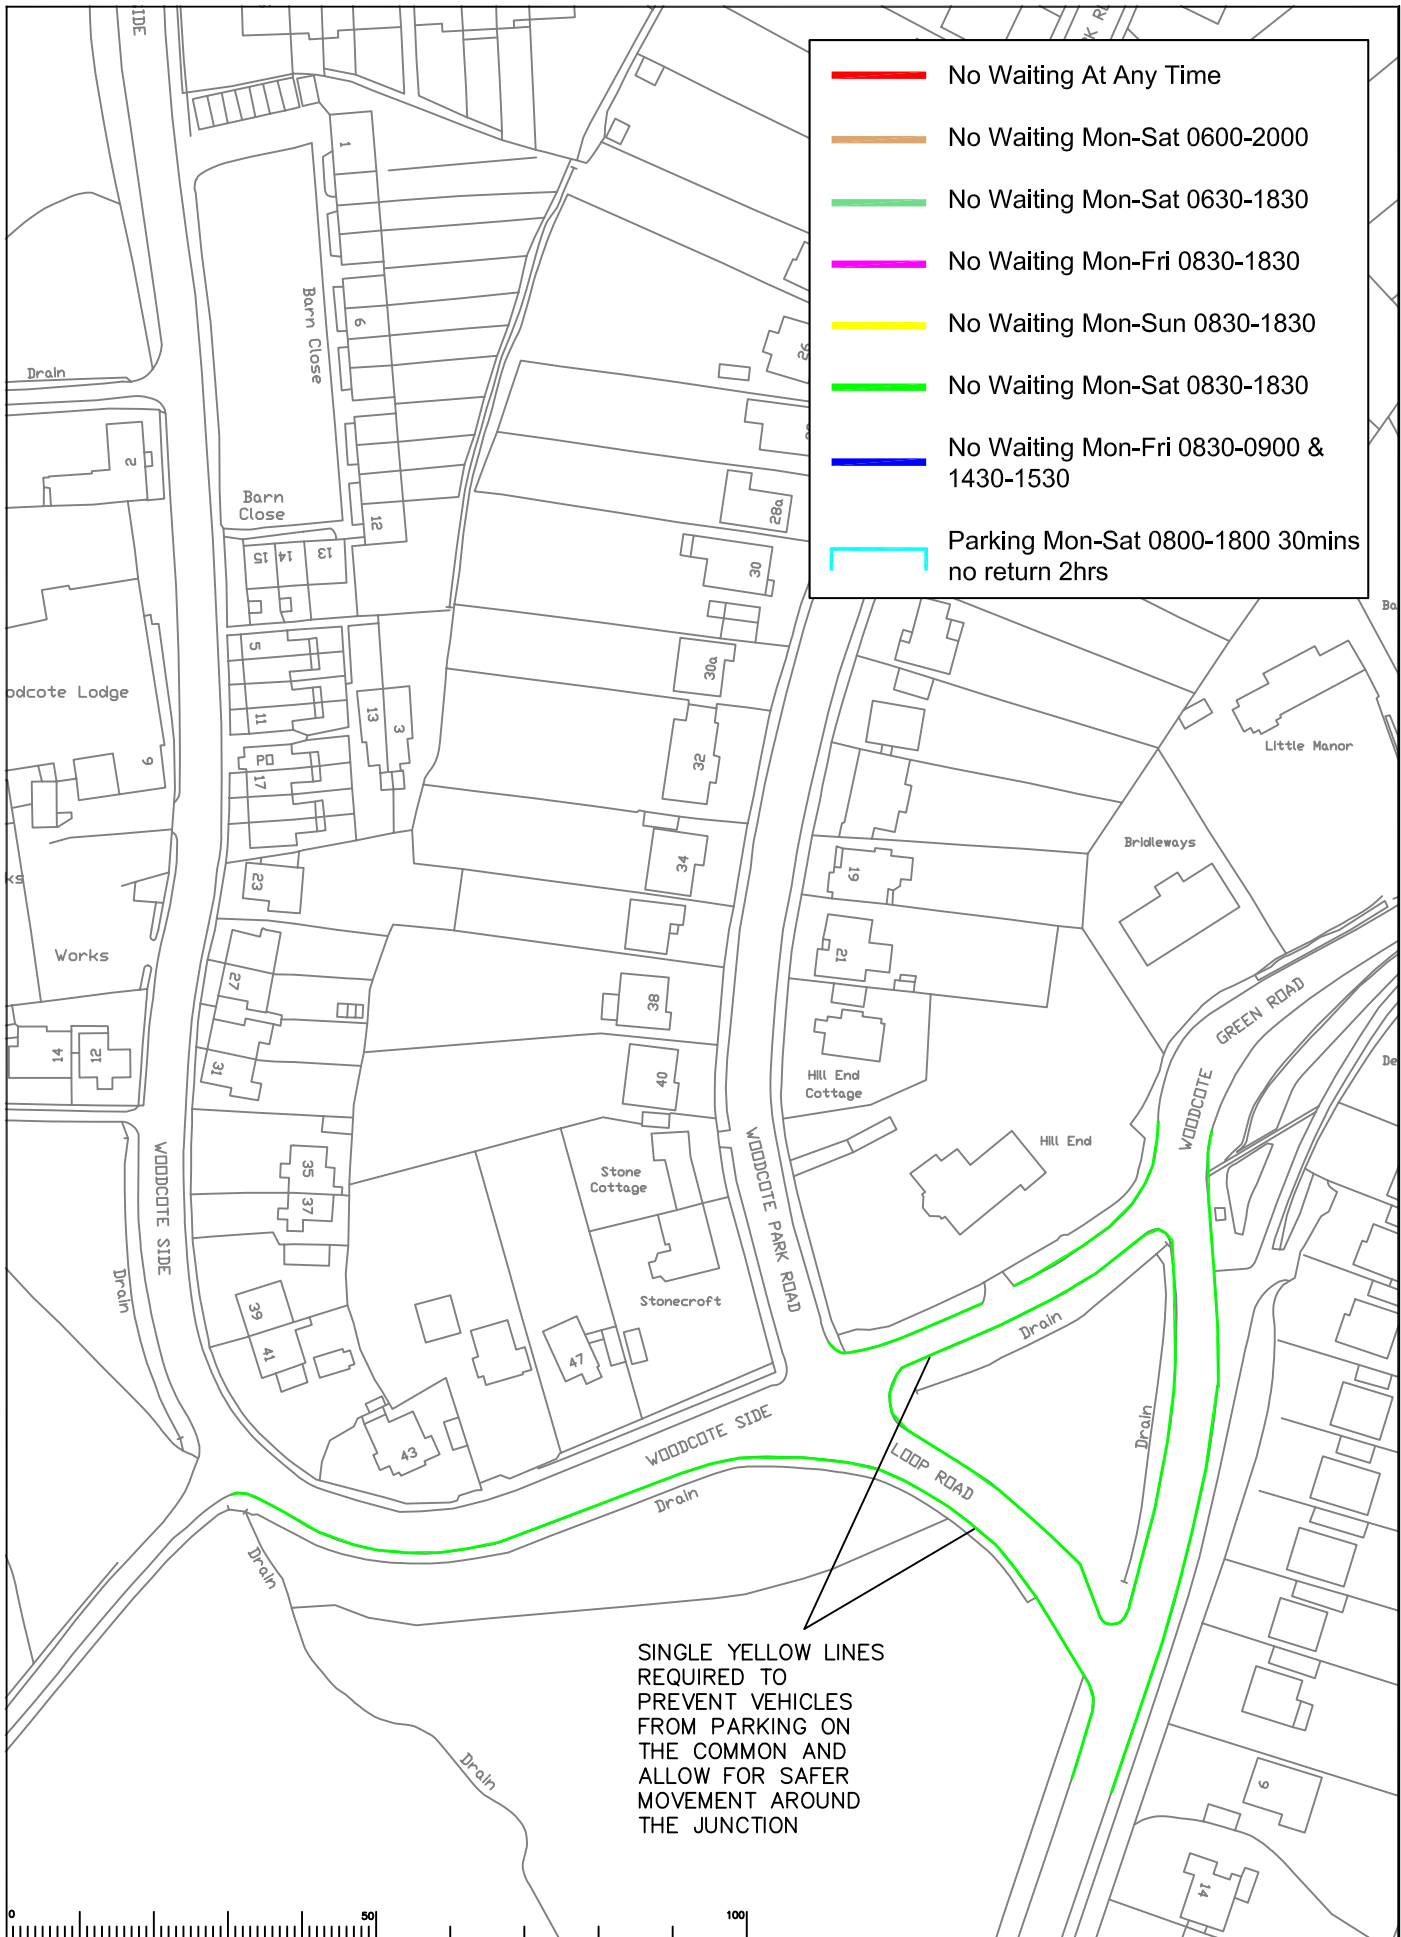

SINGLE YELLOW LINES
 REQUIRED TO
 PREVENT VEHICLES
 FROM PARKING ON
 THE COMMON AND
 ALLOW FOR SAFER
 MOVEMENT AROUND
 THE JUNCTION

Rev.	Description	Dwn	Sig.	Date	Chkd	Sig.	Date	Appr	Sig.	Date	North Point

Drawn by	SDC	Sig.	Date
			28.11.89
Checked by	TPC	Sig.	Date
			28.11.89
Approved by	RB	Sig.	Date
			28.11.89

Project: EPSOM AND EWELL
 PROPOSED PARKING RESTRICTIONS FOR PHASE 5
 Drawing: LOOP ROAD / WOODCOTE SIDE /
 WOODCOTE GREEN ROAD

SURREY COUNTY COUNCIL
 Drawing No. 39
 Classification: COMM