
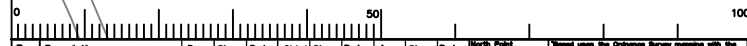


- No Waiting At Any Time
- No Waiting Mon-Sat 0600-2000
- No Waiting Mon-Sat 0630-1830
- No Waiting Mon-Fri 0830-1830
- No Waiting Mon-Sun 0830-1830
- No Waiting Mon-Sat 0830-1830
- No Waiting Mon-Fri 0830-0900 & 1430-1530
- ┌ Parking Mon-Sat 0800-1800 30mins no return 2hrs

JUNCTION PROTECTION MARKINGS REQUIRED

JUNCTION PROTECTION MARKINGS REQUIRED

SECTION OF LIMITED PARKING REQUIRED FOR CUSTOMERS TO LOCAL SHOPS

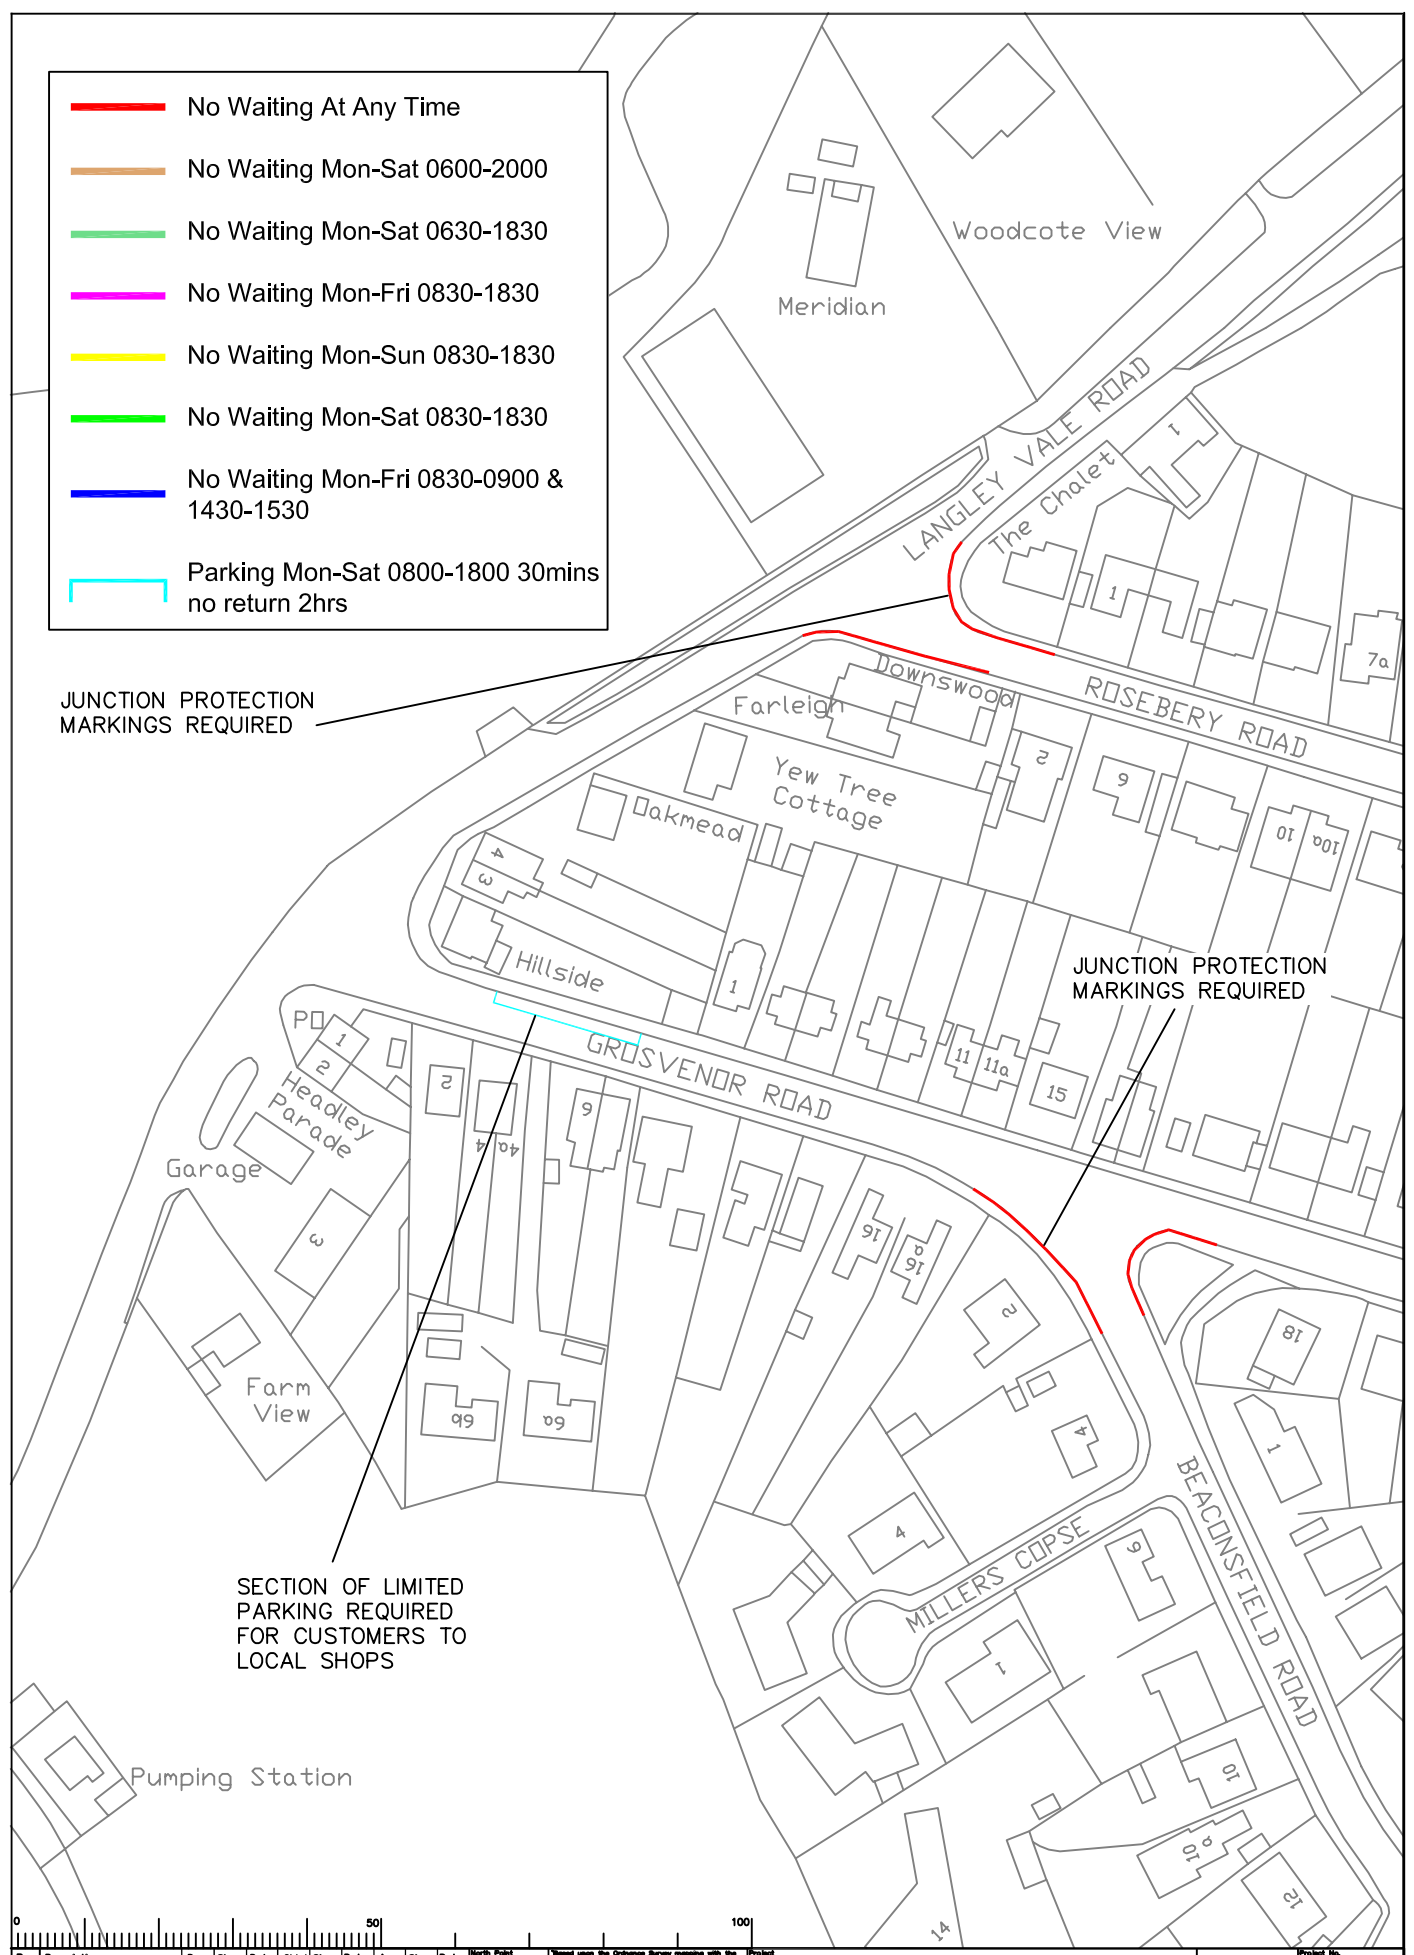

Rev.	Description	Dwn	Sig.	Date	Chkd	Sig.	Date	Appr	Sig.	Date

Drawn by	SDC	Sig.	SDC	Date	28.11.99
Checked by	TPC	Sig.	TPC	Date	28.11.99
Approved by	RB	Sig.	RB	Date	28.11.99

Project: EPSOM AND EWELL  
 PROPOSED PARKING RESTRICTIONS FOR PHASE 5  
 Drawing: ROSEBERY ROAD / LANGLEY VALE ROAD /  
 GROSVENOR ROAD / BEACONSFIELD ROAD



Project No.	
Contract Sheet No.	40
Rev.	-
Classification	COMM