

# ANNEX A

CB

Cuddington Ave  
grass verge

75mm raised table

guardrail

7.5m

1.5m

tactile paving

guardrail

new pedestrian island



tactile paving

Vale Road

timber post

2.0m

The Parade

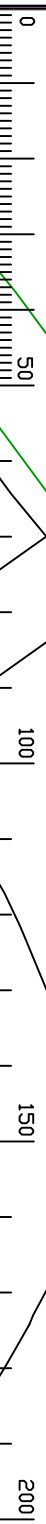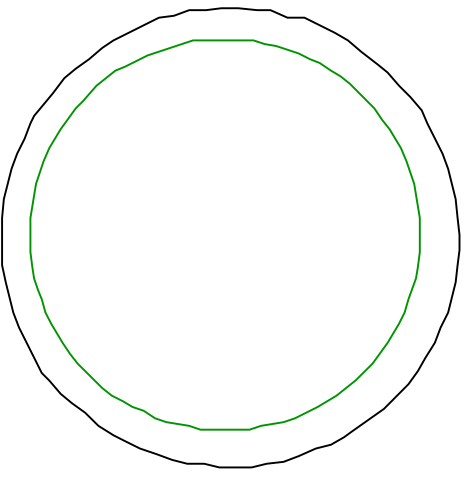

Notes

Rev.	Description	Drawn Sig.	Date	Chkd Sig.	Date	Appr. Sig.	Date

CE

North Point

Based upon the Ordnance Survey maping with permission of the Controller of Her Majesty's Stationery Office. All other rights reserved. Reproduction in any form without the permission of the Controller of Her Majesty's Stationery Office is prohibited. Copyright © Crown copyright and may be reproduced under the terms of the Creative Commons Attribution-NonCommercial-ShareAlike license.

Drawn by	Checked by	Approved by
SW	SW	SW

Cuddington Avenue junction with Vale Road  
Proposed pedestrian improvements

SURREY COUNTY COUNCIL

Product No. \_\_\_\_\_  
Contract No. \_\_\_\_\_  
Sheet No. \_\_\_\_\_  
Drawing No. \_\_\_\_\_  
Rev. \_\_\_\_\_

Classification: Cud/001