

KINGSTON ROAD
 Spaces 18
 Tariff Free 30mins and Medium
 Operation Monday-Saturday
 8.30-18.30 2hrs n/r 1hr

STATION APPROACH
 Spaces 16
 Tariff Free 30mins and Medium
 Operation Monday-Saturday
 8.30-18.30 2hrs n/r 1hr

STONELEIGH BROADWAY
 Spaces 102
 Tariff Free 30mins and Medium
 Operation Monday-Saturday
 8.30-18.30 2hrs n/r 1hr

KINGSTON ROAD
 Spaces 95
 Tariff Free 30mins and Medium
 Operation Monday-Saturday
 8.30-18.30 2hrs n/r 1hr

WESTON ROAD
 Spaces 22
 Tariff Medium or £5.00 all day
 Operation Monday-Sunday
 8.30-18.30 2hrs n/r 1hr

KILN LANE
 Spaces 33
 Tariff Medium or £5.00 all day
 Operation Monday-Sunday
 8.30-18.30 2hrs n/r 1hr

WATERLOO ROAD
 Spaces 22
 Tariff Medium
 Operation Monday-Sunday
 8.00-18.30 30mins n/r 1hr

ROSEDALE ROAD
 Spaces 4
 Tariff Free 30mins and Medium
 Operation Monday-Saturday
 8.30-18.30 2hrs n/r 1hr

DELL ROAD
 Spaces 8
 Tariff Free 30mins and Medium
 Operation Monday-Saturday
 8.30-18.30 2hrs n/r 1hr


CASTLE PARADE
 Spaces 20
 Tariff Free 30mins and Medium
 Operation Monday-Saturday
 8.30-18.30 2hrs n/r 1hr

HIGH STREET, EWELL
 Spaces 9
 Tariff Free 30mins and Medium
 Operation Monday-Saturday
 8.30-00.00 60mins n/r 2hrs

UPPER HIGH STREET
 Spaces 29
 Tariff High
 Operation Monday-Sunday
 8.30-00.00 30mins n/r 2hrs

ALEXANDRA ROAD
 Spaces 15
 Tariff Free 30mins and Medium
 Operation Monday-Saturday
 8.30-18.30 2hrs n/r 1hr

THE PARADE
 Spaces 4
 Tariff Special £2 per hour
 Operation Monday-Sunday
 8.30-20.00 2hrs n/r 1hr

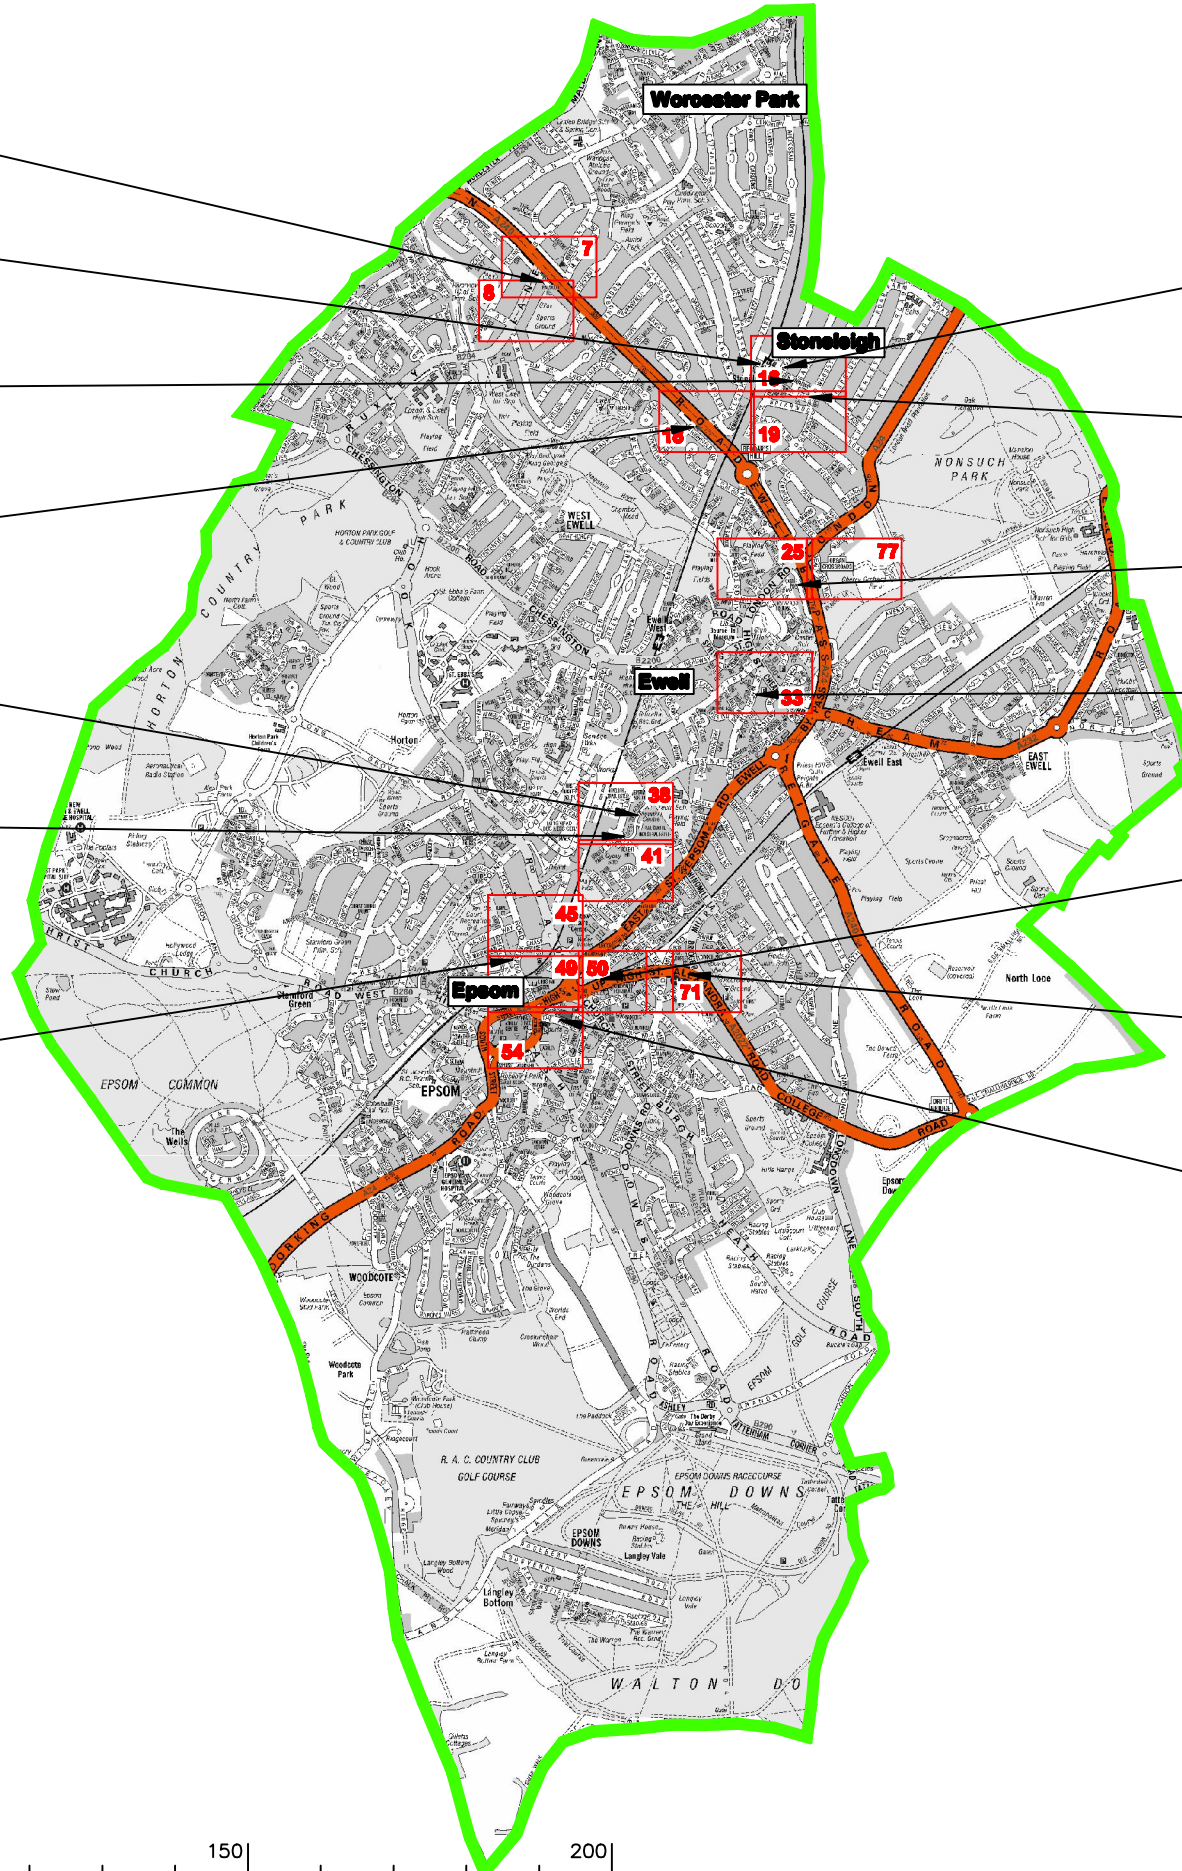

Notes

Rev.	Description	Drwn	Sig.	Date	Chkd	Sig.	Date	Appr	Sig.	Date
A	TARIFFS AMENDED	CAH	CAH	04.11	RH	RH	04.11	RH	RH	04.11

Drawn by	Sig.	Date	Checked by	Sig.	Date	Approved by	Sig.	Date
CAH	CAH	10/11	SDC	SDC	10/11	DC	DC	10/11

Scale N.T.S.

North Point

Based upon the Ordnance Survey mapping with the permission of the Controller of Her Majesty's Stationery Office © Crown copyright. Unauthorised reproduction infringes Crown copyright and may lead to prosecution or civil proceedings. Surrey County Council LA 078872 2003.

Project
 EPSOM AND EWELL
 EPSOM
 PAY AND DISPLAY
 LOCATIONS

Project No. E&E
 Contract Sheet No. PLAN_PD
 Drawing No. A
 Rev. A
 Classification DRAFT

SHEET 1 of 1

