

Notes

Rev.	Description	Drawn	Sig.	Date	Chkd	Sig.	Date	Appr.	Sig.	Date

Scale 1:1250

North Point

Based upon the Ordnance Survey map with the permission of Ordnance Survey. Crown copyright and may be reproduced in any form without permission in writing from Ordnance Survey. All other rights reserved. Surrey County Council LA 078723 1000.


Checked by	Sig.	Date	Project
RH	Sig.	19.04.11	Epsom and Ewell Parking Review Phase 6 (2011/2012)
DC	Sig.	19.04.11	

The Kingsway Controlled (Residents) Zone

SHEET OF

SURREY COUNTY COUNCIL
Sustainable Development
Surrey Highways

Project No. 52
Drawing No. 52
Classification DRAFT

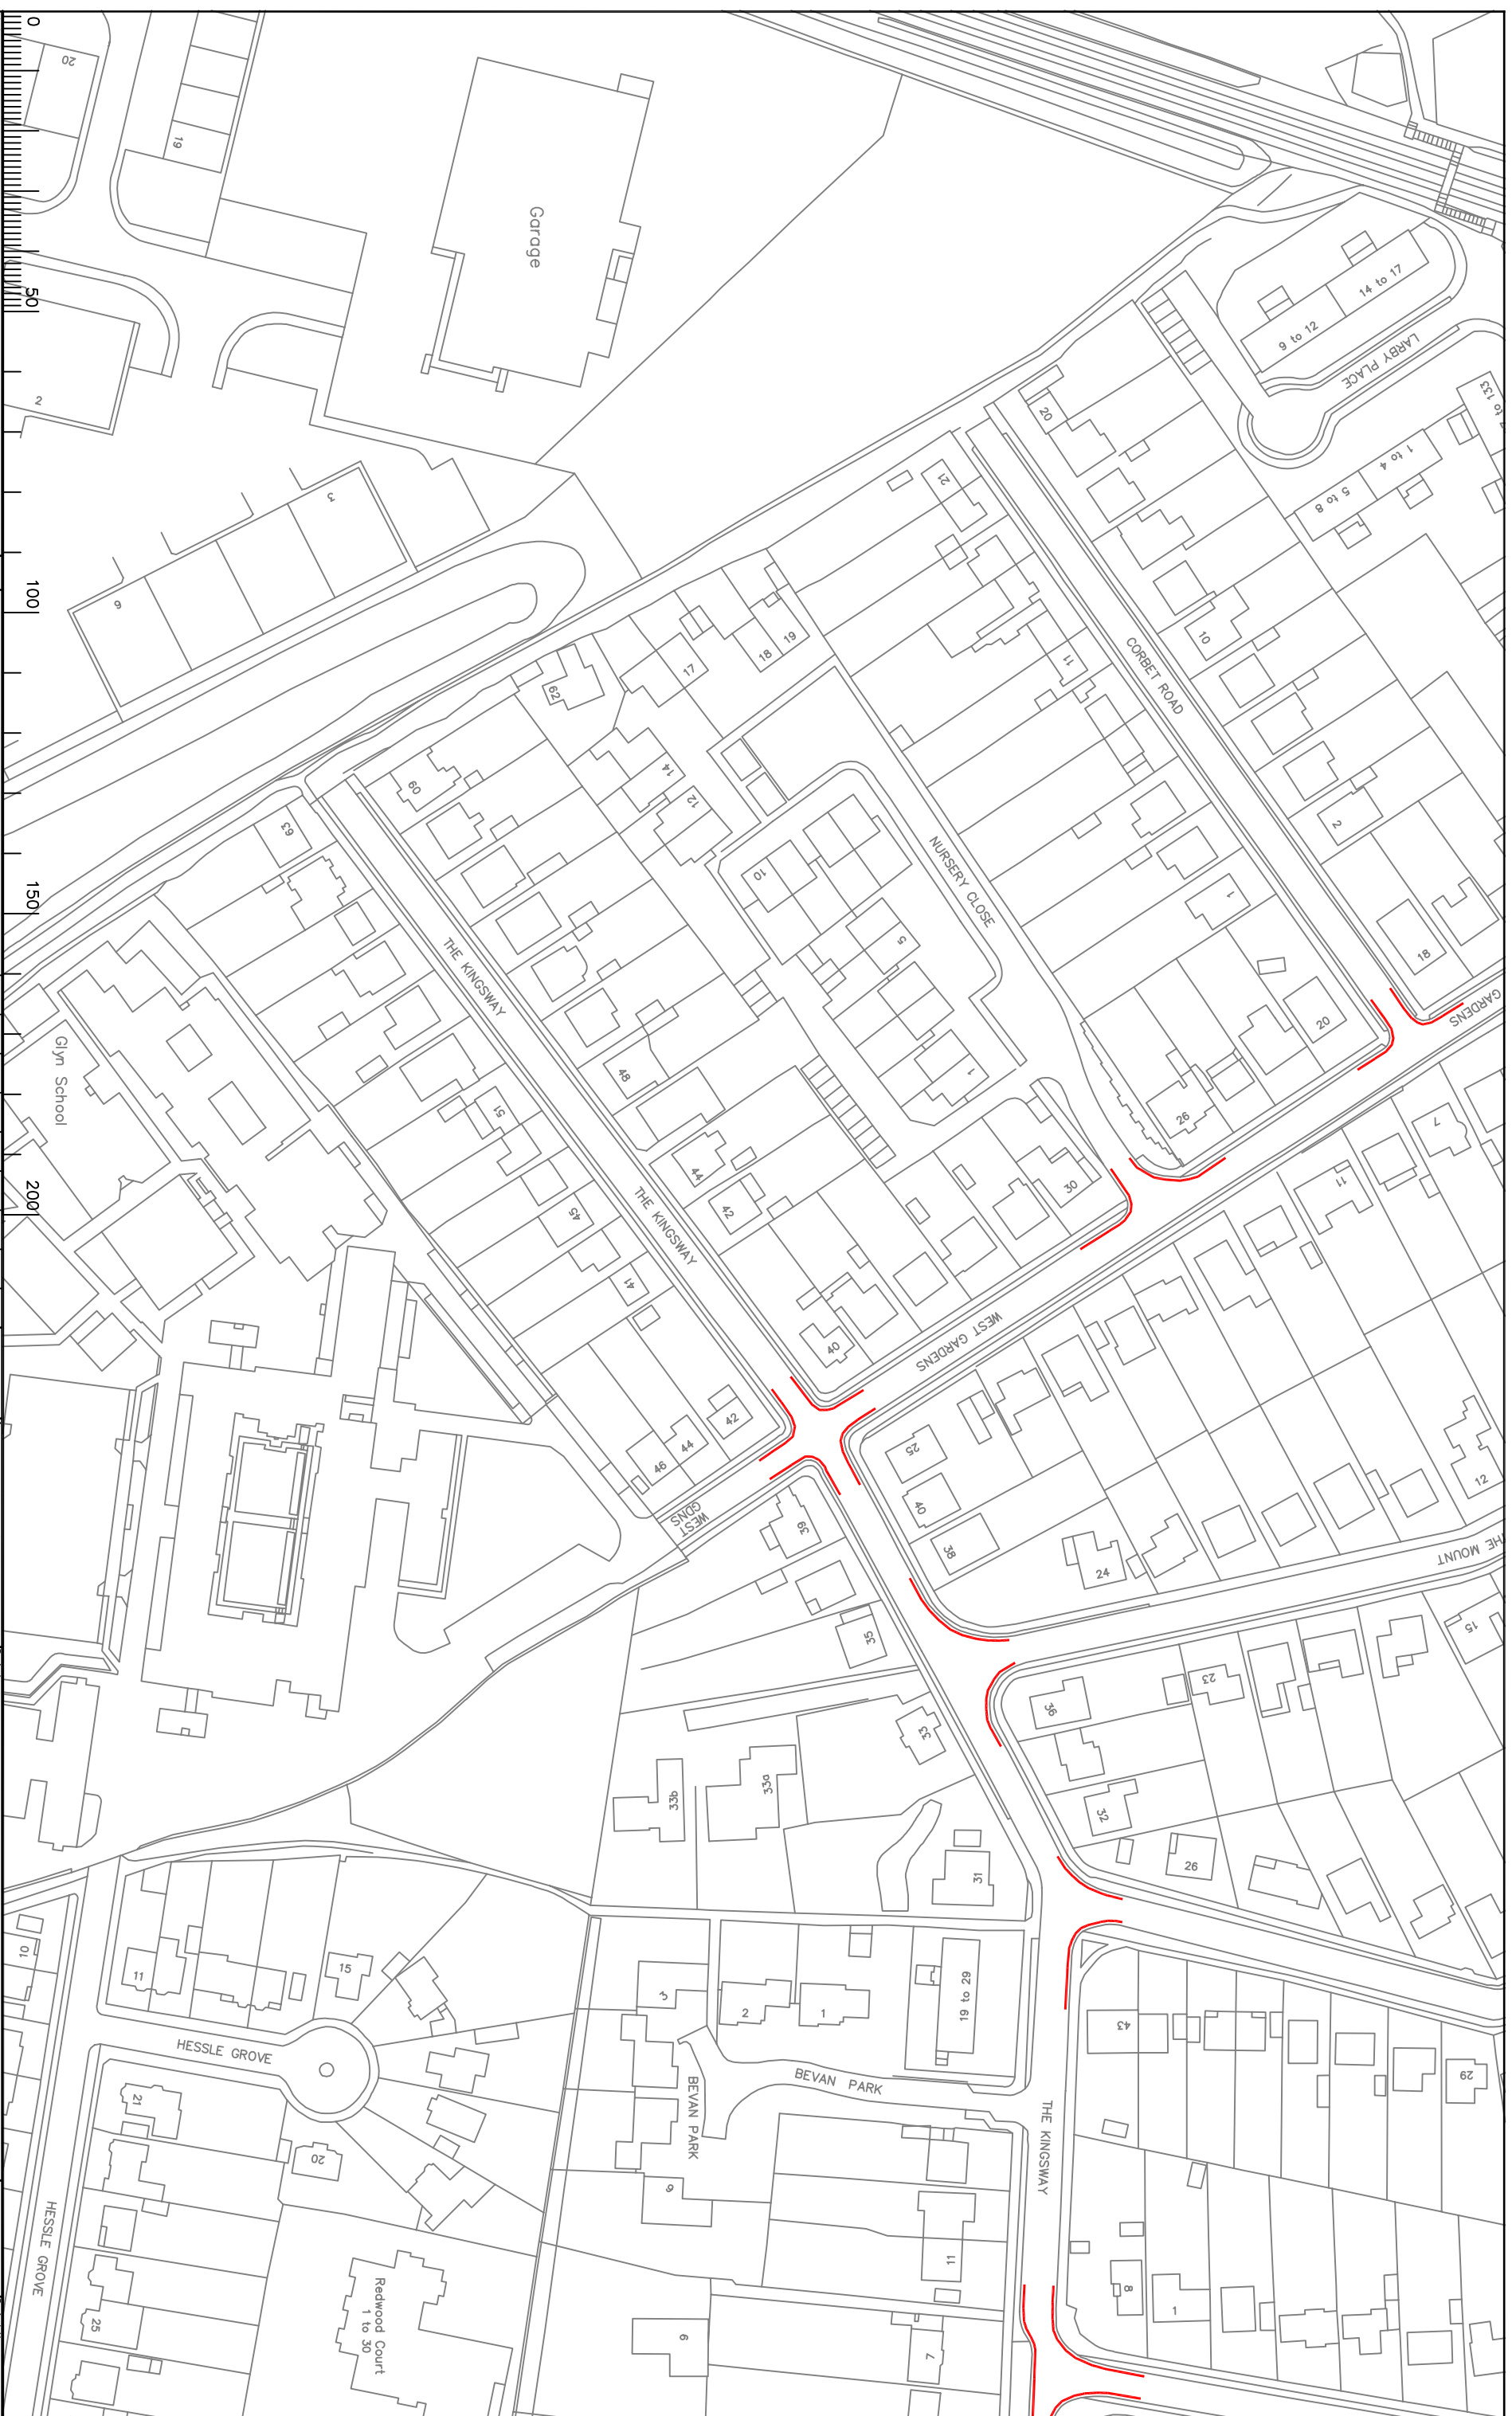

Notes

Rev.	Description	Drawn	Sig.	Date	Chkd	Sig.	Date	Appr	Sig.	Date

Scale	1:1250

North Point


Based upon the Ordnance Survey map with the permission of Ordnance Survey. All other reproduction in this document is the copyright of the author. All other reproduction is the copyright of the author. All other reproduction is the copyright of the author.


Checked by	SJC	Date	19.04.11
Checked by	RH	Date	19.04.11
Approved by	DC	Date	19.04.11

Project: Epsom and Ewell Parking Review
Phase 6 (2011/2012)

Proposed Waiting Restrictions
The Kingsway Controlled (Residents) Zone

Project No. 53
Drawing No. 53
Classification: DRAFT

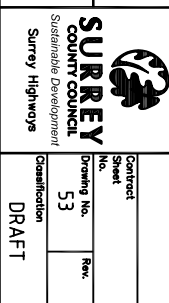

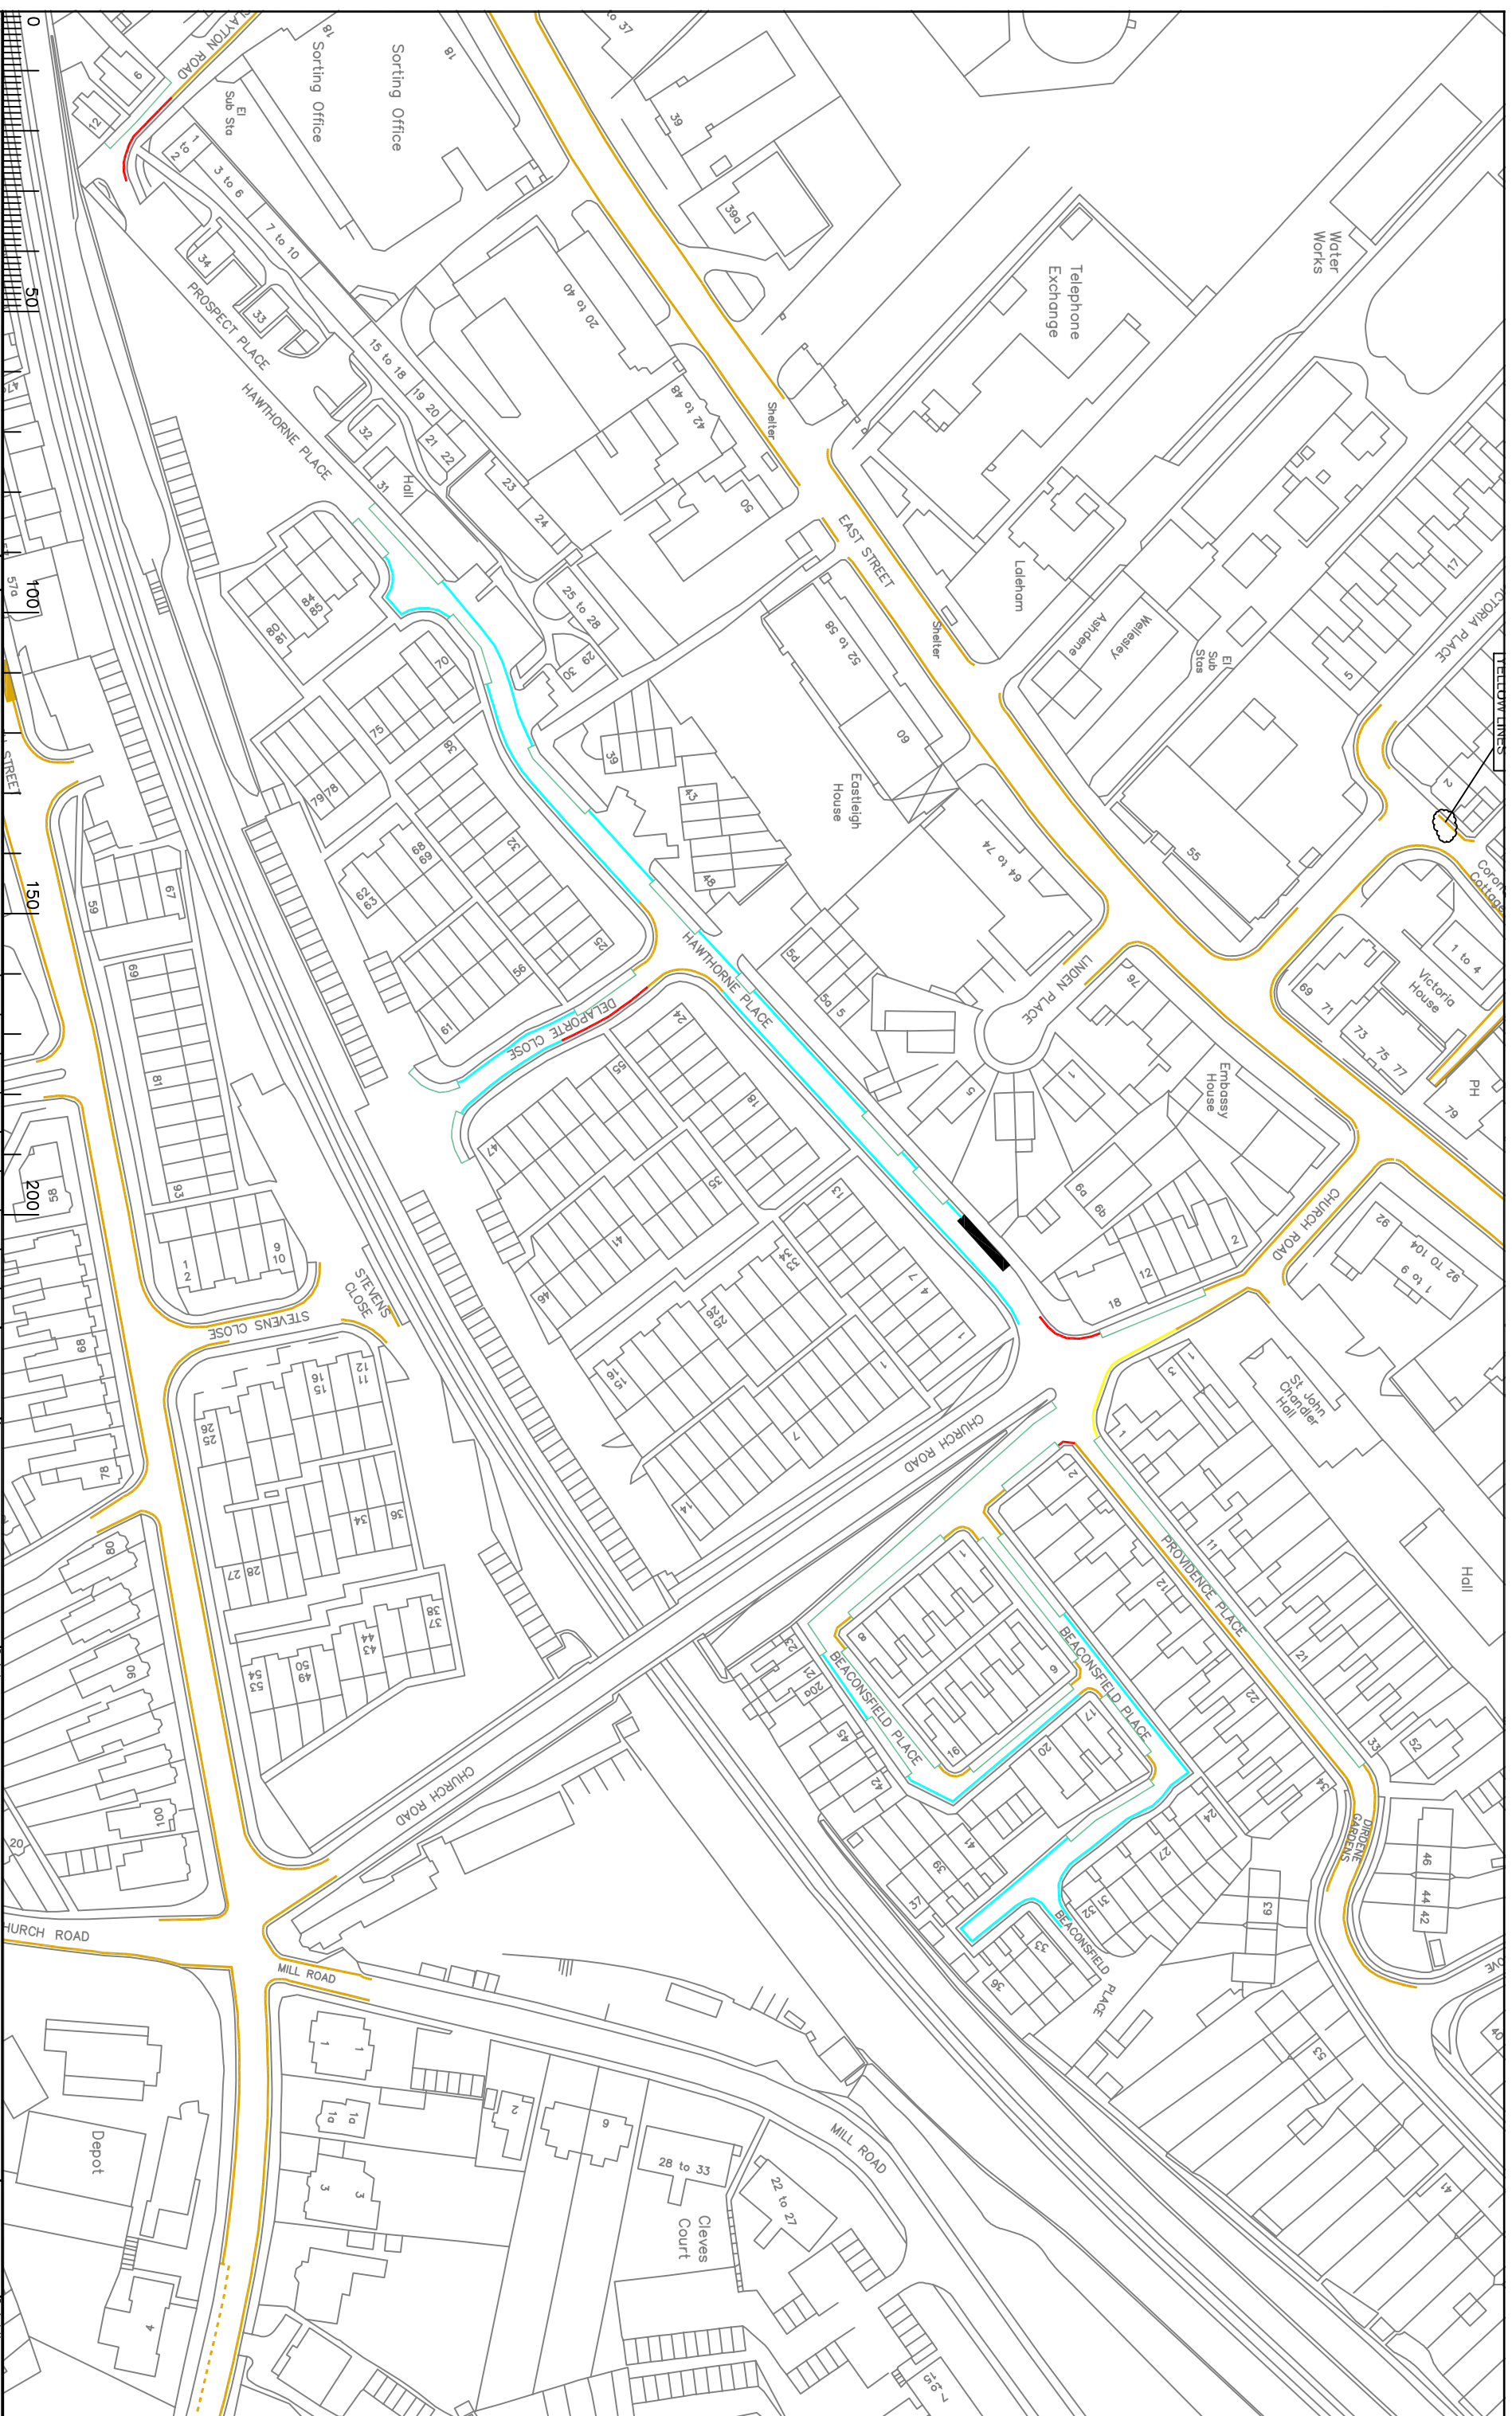

Notes

Rev.	Description	Drawn	Sig.	Date	Chkd	Sig.	Date	Appr	Sig.	Date

North Point	Scale
	1:1250

Based upon the Ordnance Survey mapping with the permission of the Controller of Her Majesty's Stationery Office. © Crown copyright and may be reproduced in any form, subject to payment to the Controller of Her Majesty's Stationery Office of the appropriate fee.


Checked by: **SJC** Date: 19.04.11
 Drawn by: **RH** Date: 19.04.11
 Approved by: **DC** Date: 19.04.11

SURREY COUNTY COUNCIL
 Sustainable Development
 Surrey Highways

Project No. **55**
 Drawing No. **55**
 Revision **Rev.**

Classification **DRAFT**

Project: **Epsom and Ewell Parking Review Phase 6 (2011/2012)**
 Proposed Waiting Restrictions (Residents) Zone
 Hawthorne Pl / Beaconsfield Controlled (Residents) Zone
 SHEET 6 OF 6

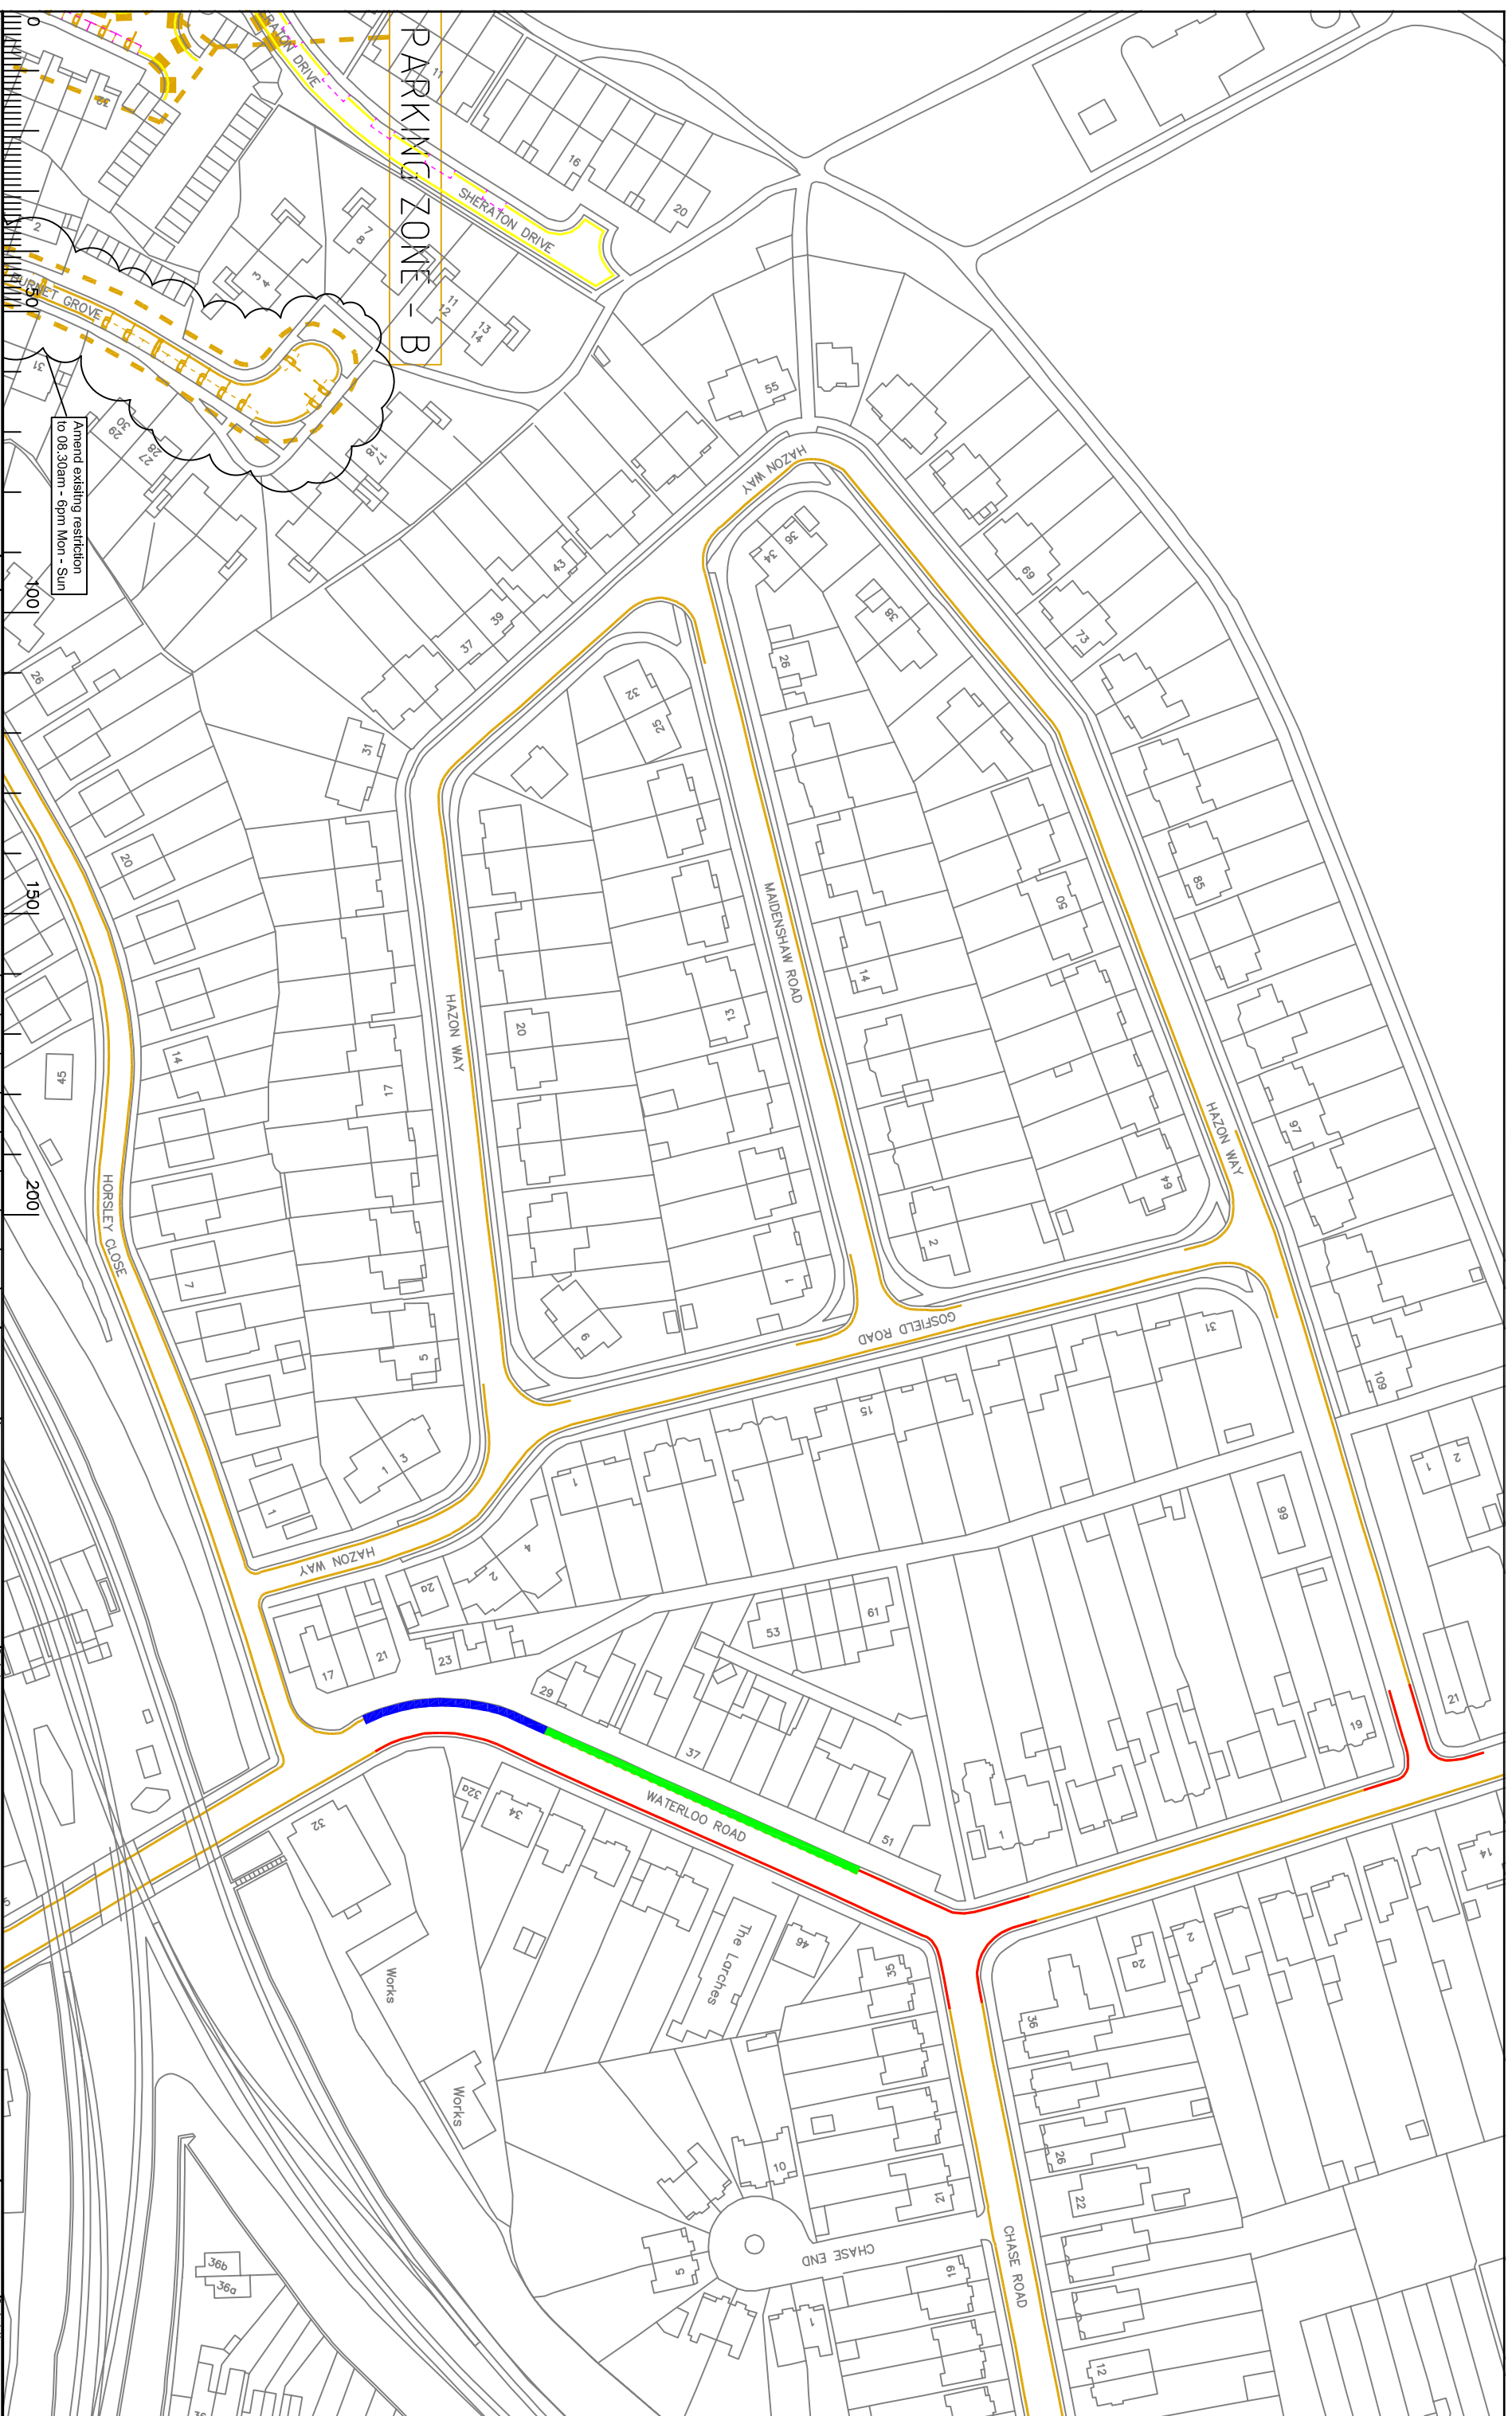

Amend existing restriction to 08.30am - 6pm Mon - Sun

PARKING ZONE - B

Notes

Rev.	Description	Drawn	Sig.	Date	Chkd	Sig.	Date	Appr	Sig.	Date

North Point	
Checked by	SJC
Checked by	RH
Approved by	DC
Date	19.04.11
Date	19.04.11
Date	19.04.11

Project: Epsom and Ewell Parking Review
Phase 6 (2011/2012)

Proposed Waiting Restrictions
Hazon way / Horsley Close (Residents) Zone

Project No. _____
Contract No. _____
Drawing No. 64
Rev. _____
Classification: DRAFT

SURREY COUNTY COUNCIL
Sustainable Development
Surrey Highways

File Name: S:\CORE\Traffic and Legal\Working Team\EPSON & EWELL\Phase 6\Drawings\Phase 6_64.dwg Scale: 1:1250