


1

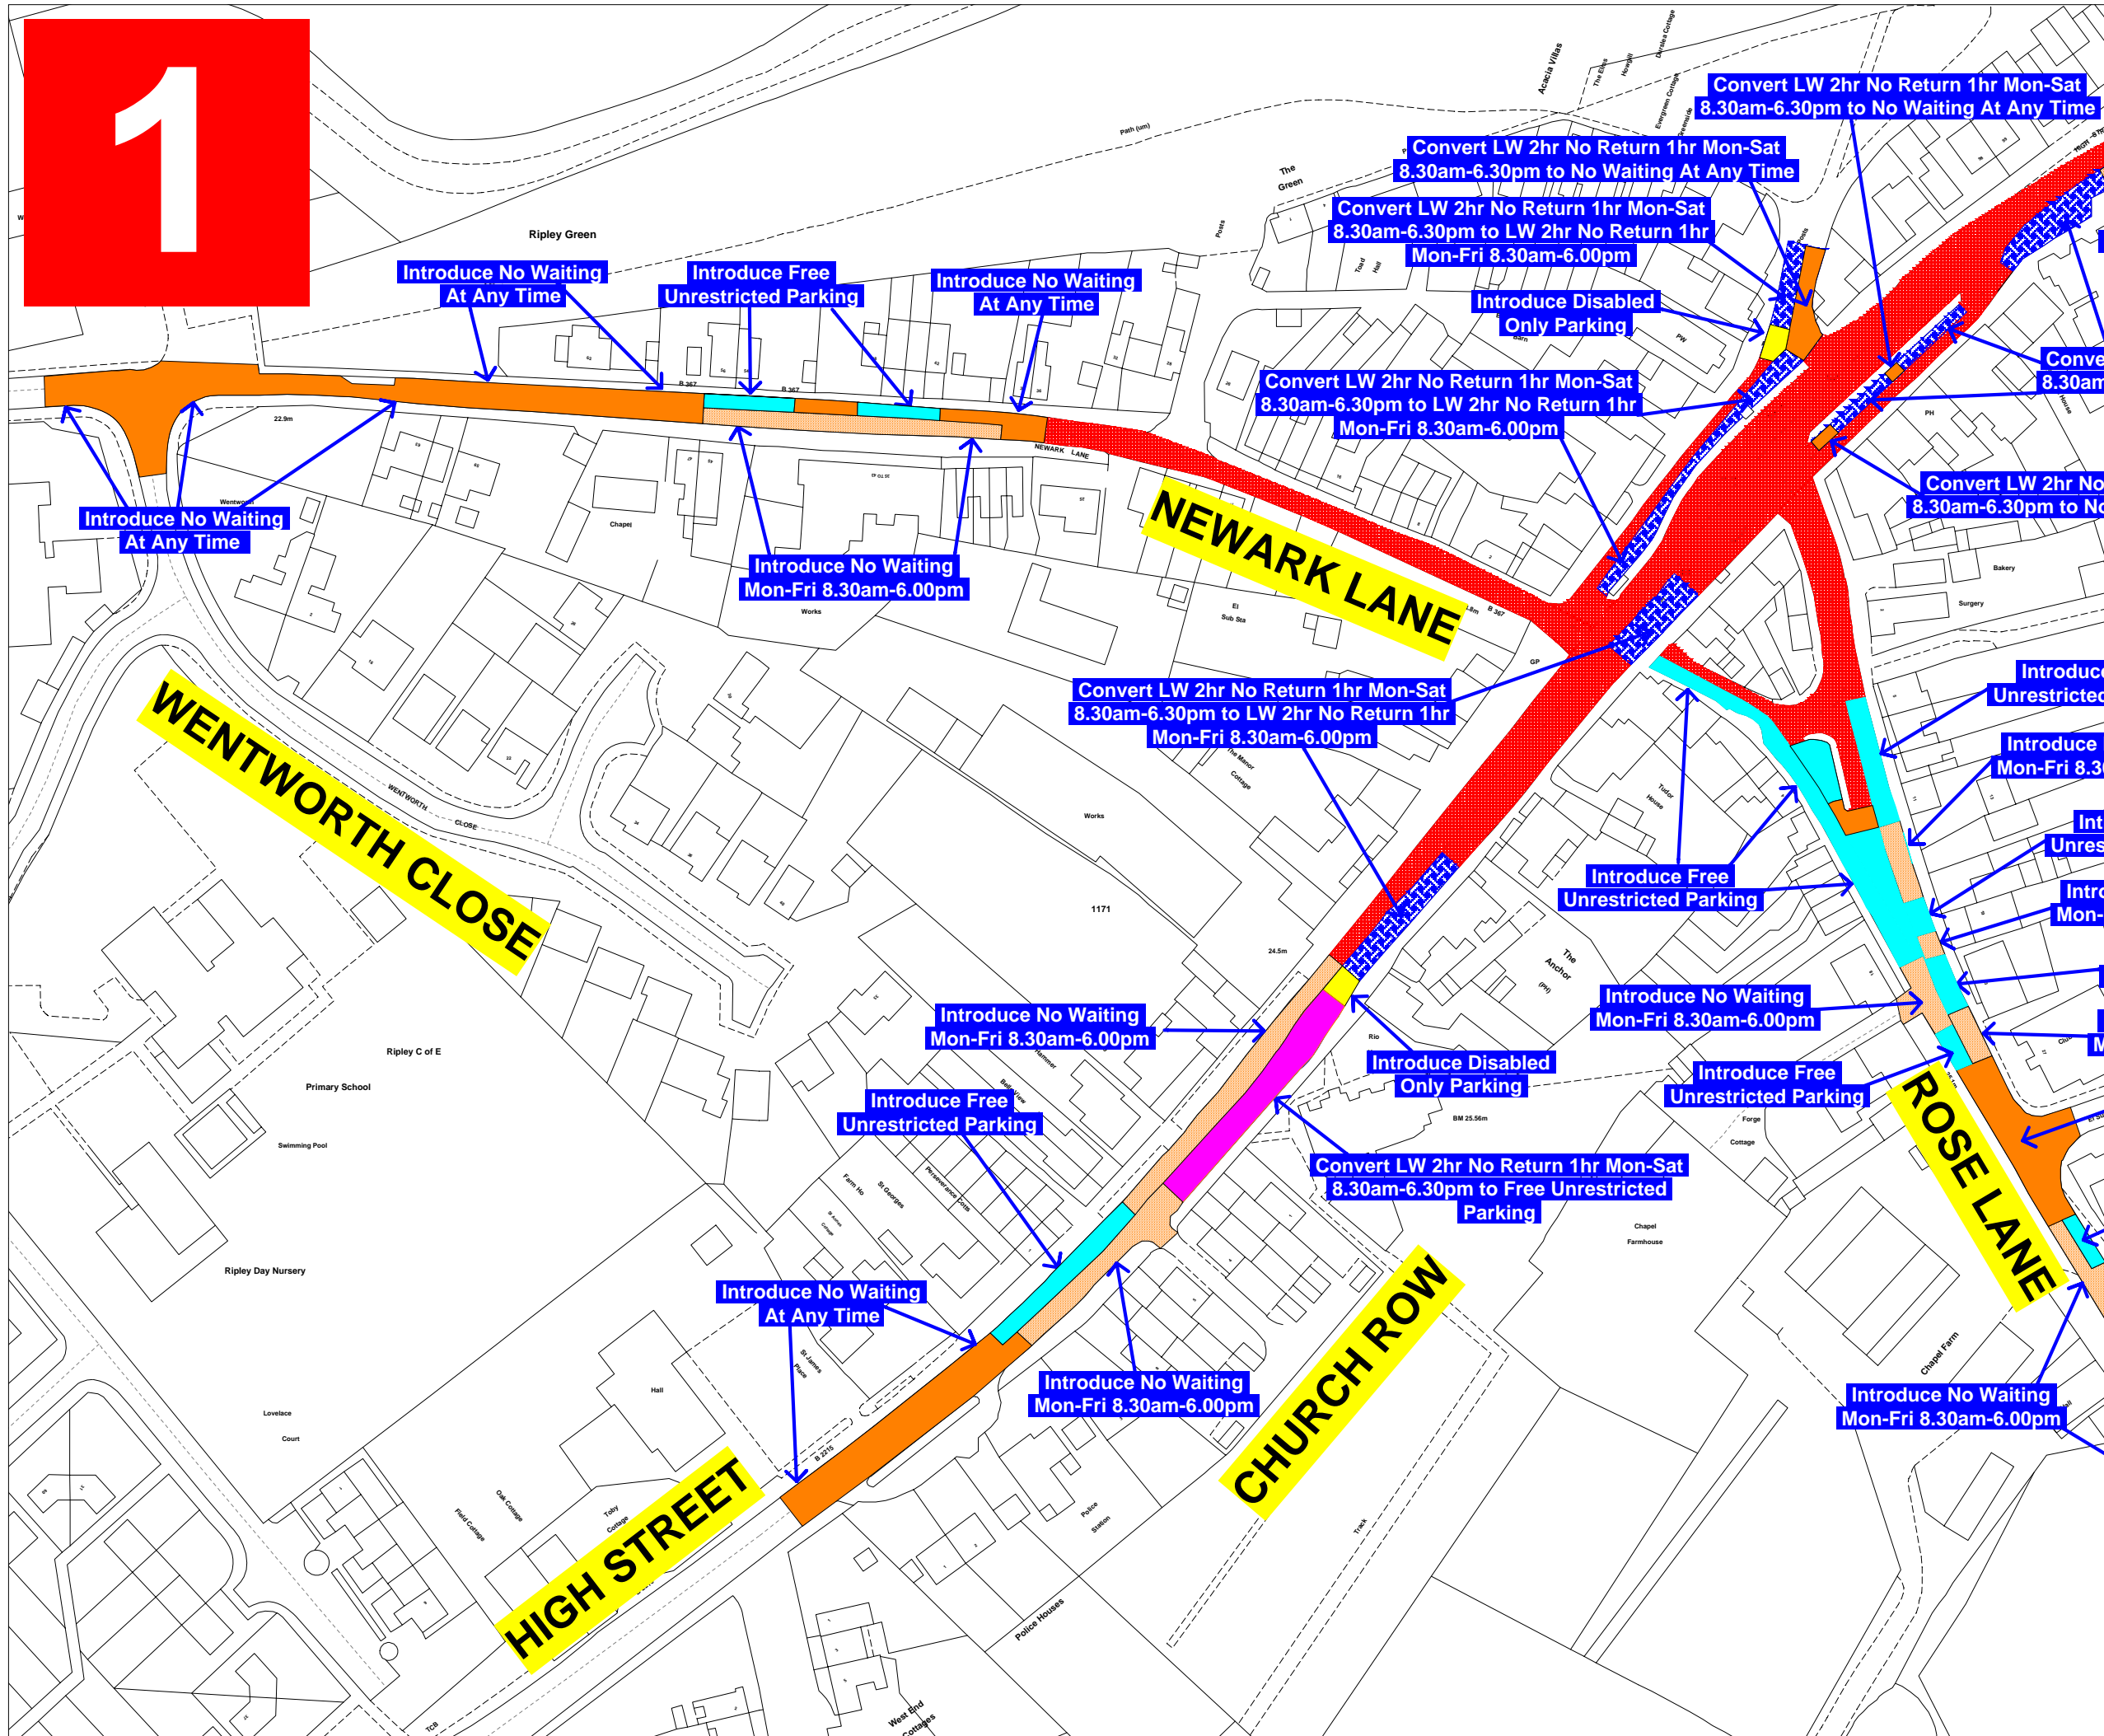

Key to Restriction Types Displayed

- NWAAT
- LW 2hrs No Return 1hr M-S 8.30am-6.30pm

This map is reproduced from Ordnance Survey material with the permission of Ordnance Survey on behalf of the Controller of Her Majesty's Stationary Office Crown Copyright. Unauthorised reproduction infringes Crown Copyright and may lead to prosecution or civil proceedings. # Licence No: 100019625, 2004



DRAWING TITLE
Proposed Changes - High Street / Newark Lane

SCALE	1 : 1250
DATE	22/02/2007
DRAWING No.	GBC/APH/RIPLEY/GLC3-07b
DRAWN BY	ANDREW HARKIN