


# 1

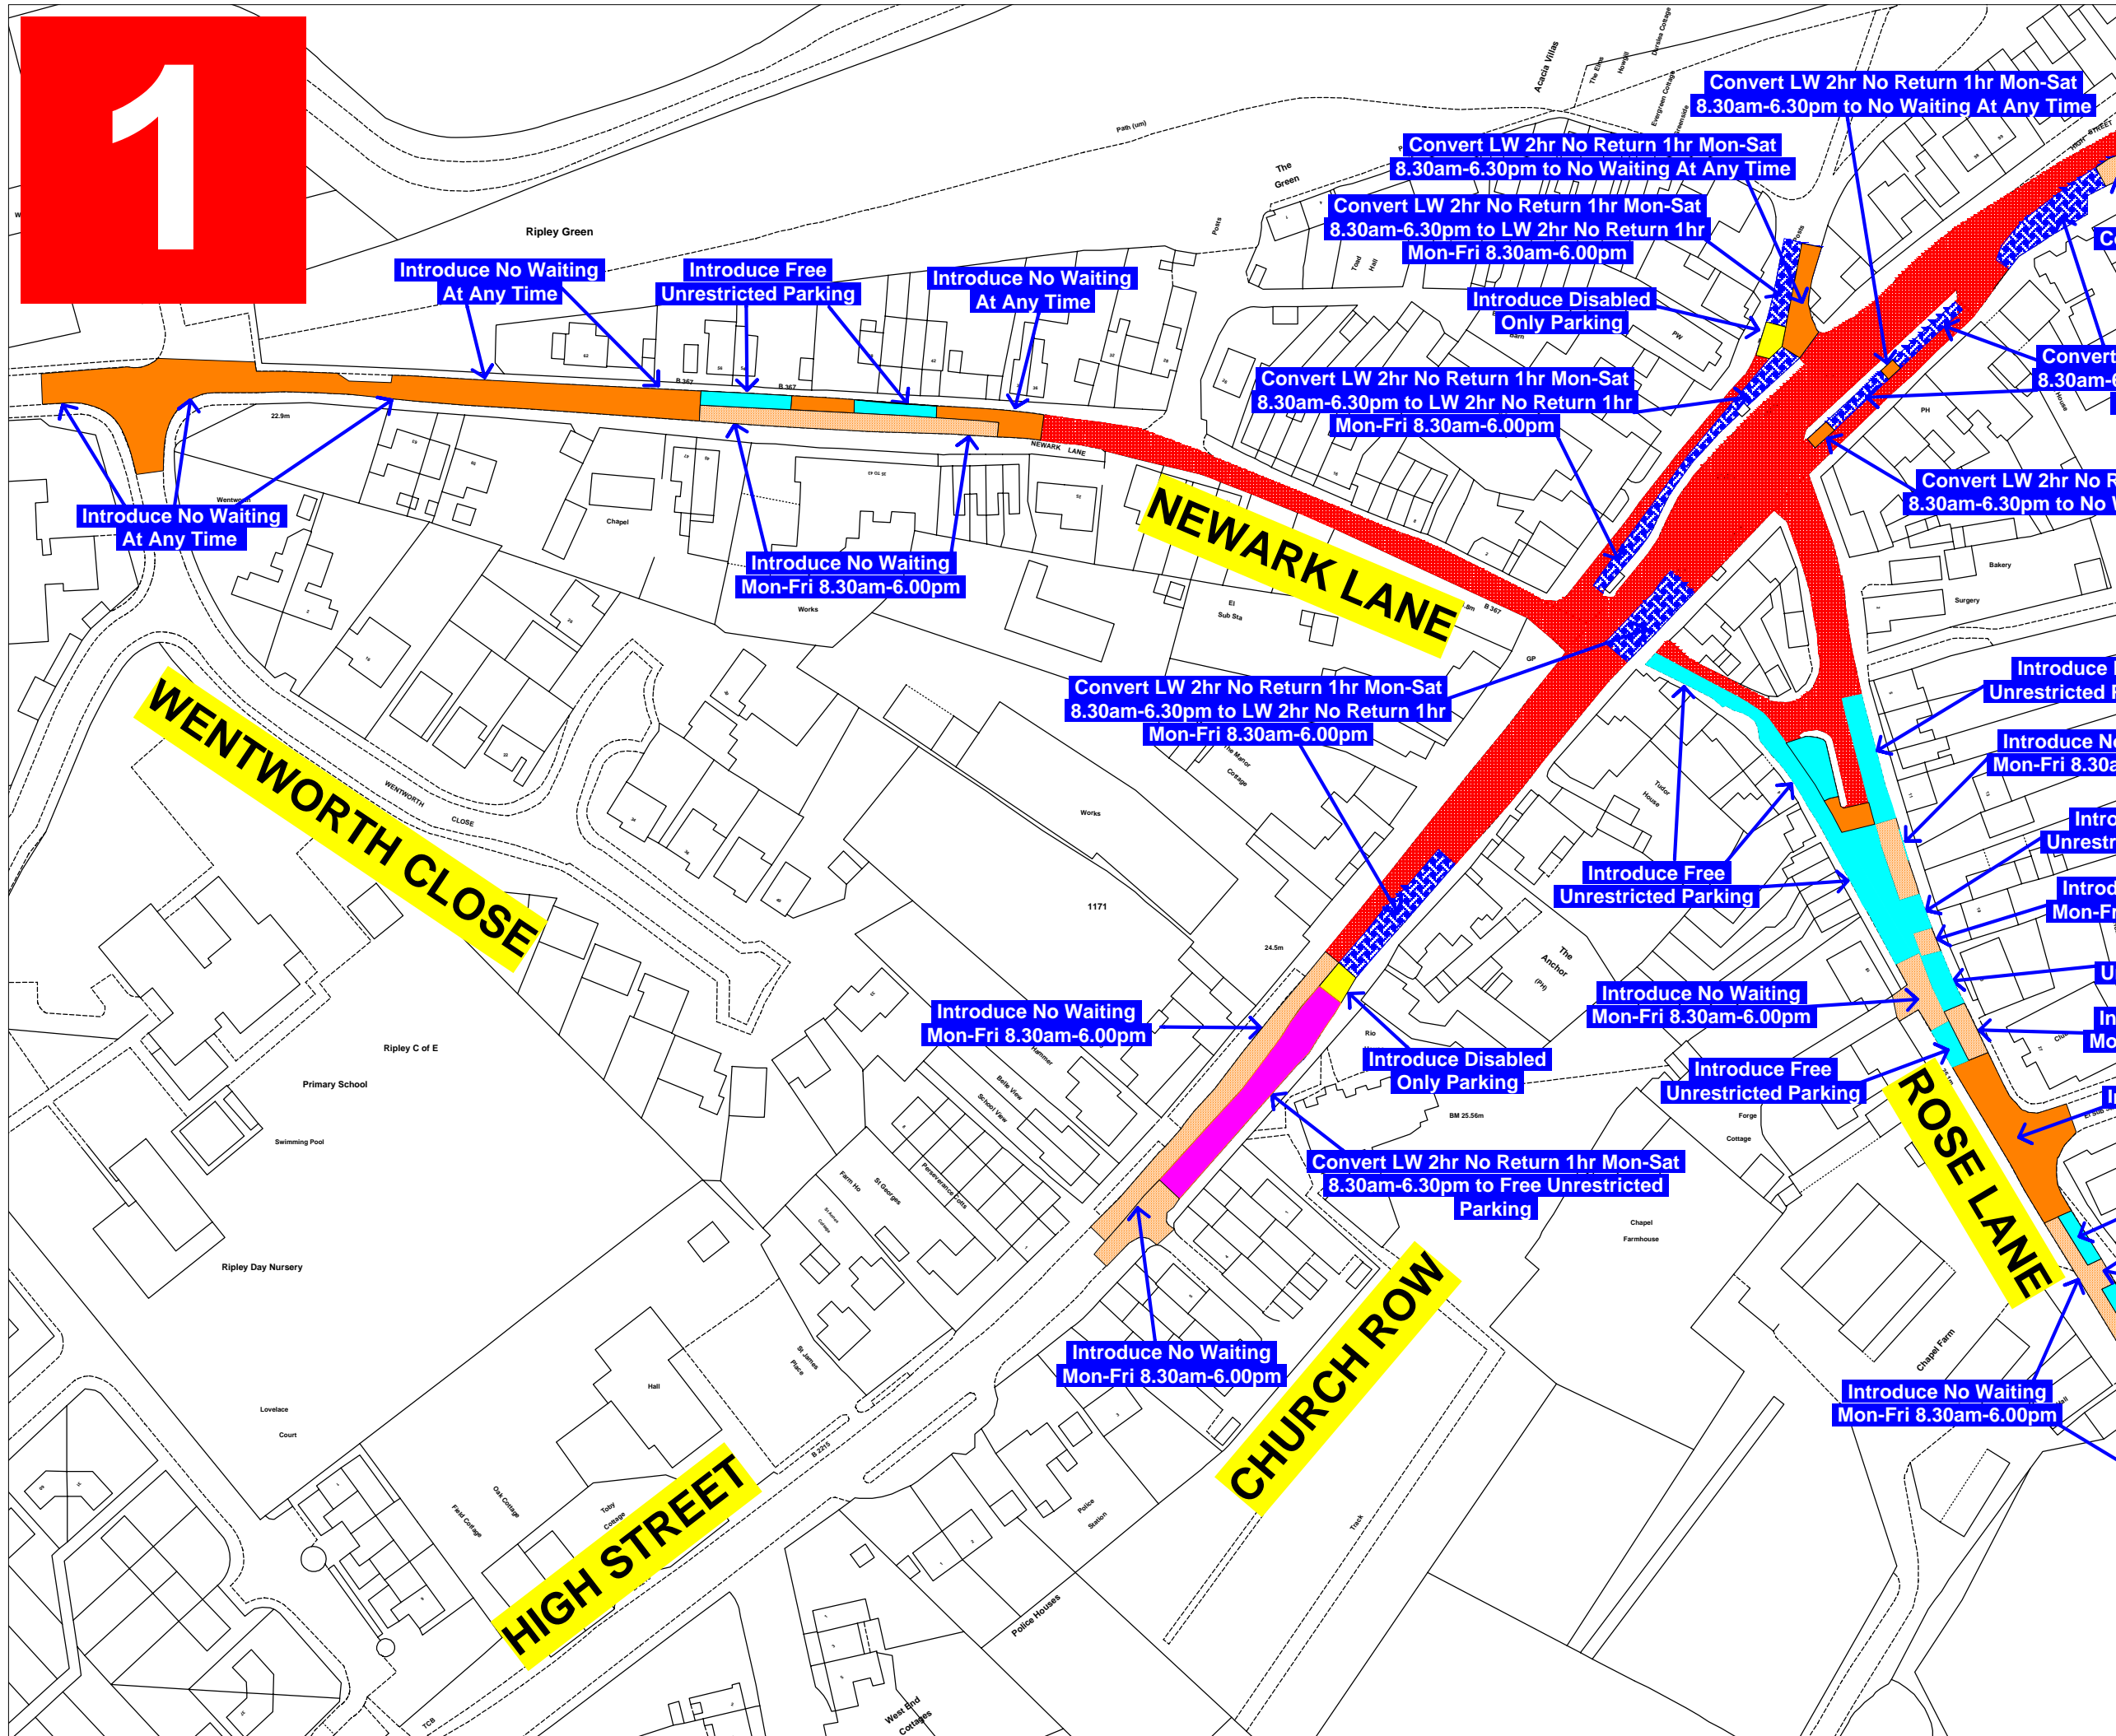

**Key to Restriction Types Displayed**

- NWAAT
- LW 2hrs No Return 1hr M-S 8.30am-6.30pm

This map is reproduced from Ordnance Survey material with the permission of Ordnance Survey on behalf of the Controller of Her Majesty's Stationary Office. Crown Copyright. Unauthorised reproduction infringes Crown Copyright and may lead to prosecution or civil proceedings. # Licence No: 100019625, 2004



DRAWING TITLE  
Ripley - Newark Lane & High Street

SCALE 1 : 1250

DATE 22/08/2007

DRAWING No. GBC/APH/RIPLEY/GLC9-07-1

DRAWN BY ANDREW HARKIN