


# ANNEXE 4

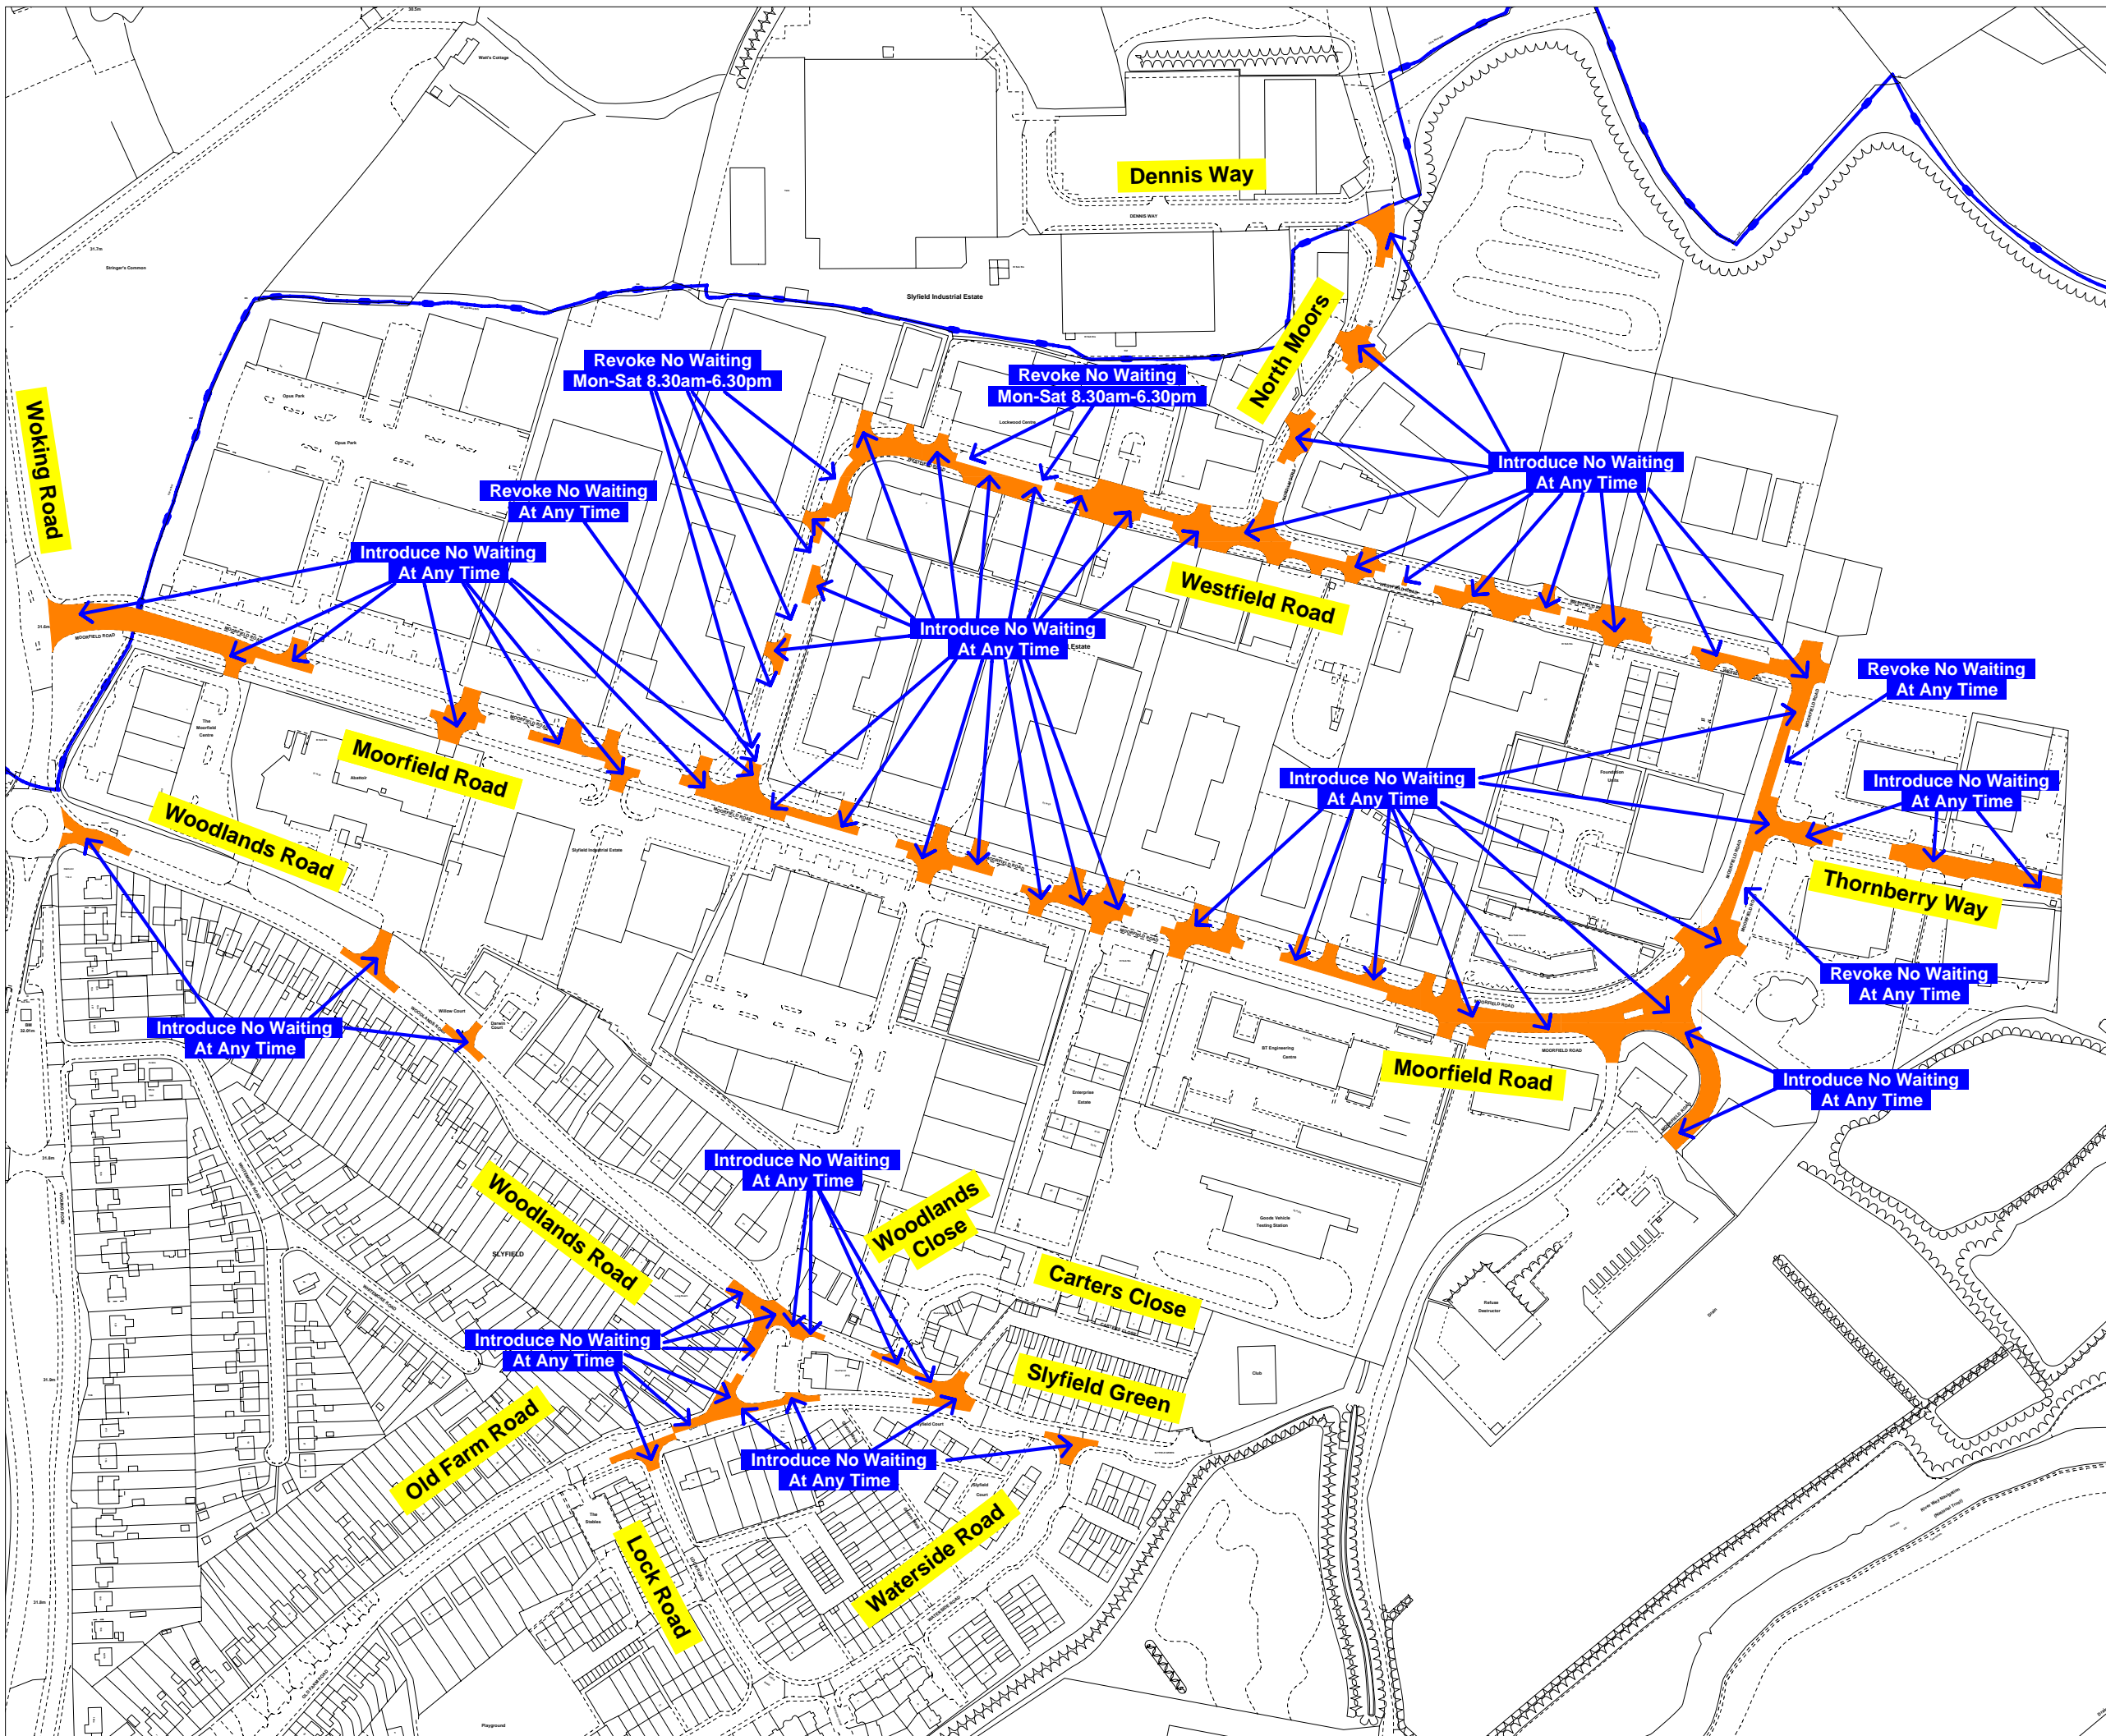

Reproduced from Ordnance Survey Material.  
 HMSO Crown Copyright. All rights reserved.  
 Guildford Borough Council  
 Licence No: 100019625, 2004



DRAWING TITLE  
 Guildford On-Street Parking  
 Review - Proposals for  
 Slyfield Ind. Est. & Environs

SCALE	1 : 3000
DATE	11/06/2010
DRAWING No.	GBC/APH/SlyfieldRevC
DRAWN BY	ANDREW HARKIN