



Width of gap at A & B
7 Feet 2133mm

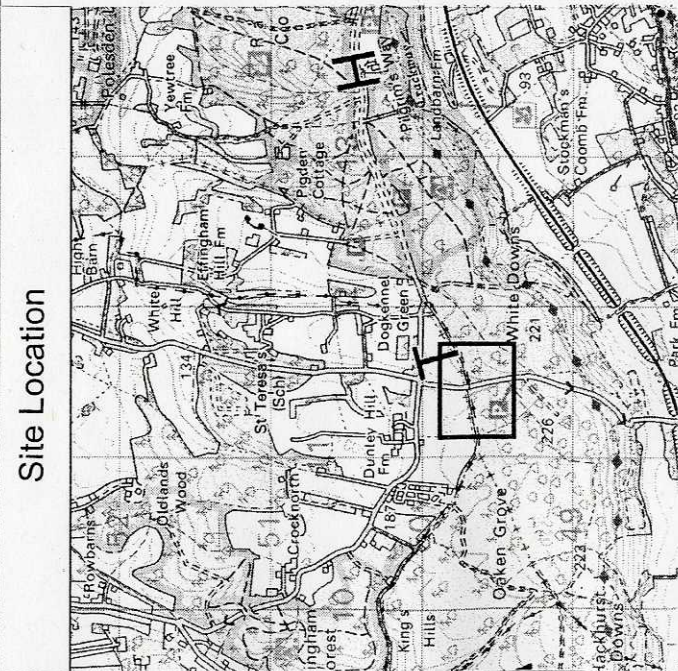

Site Location

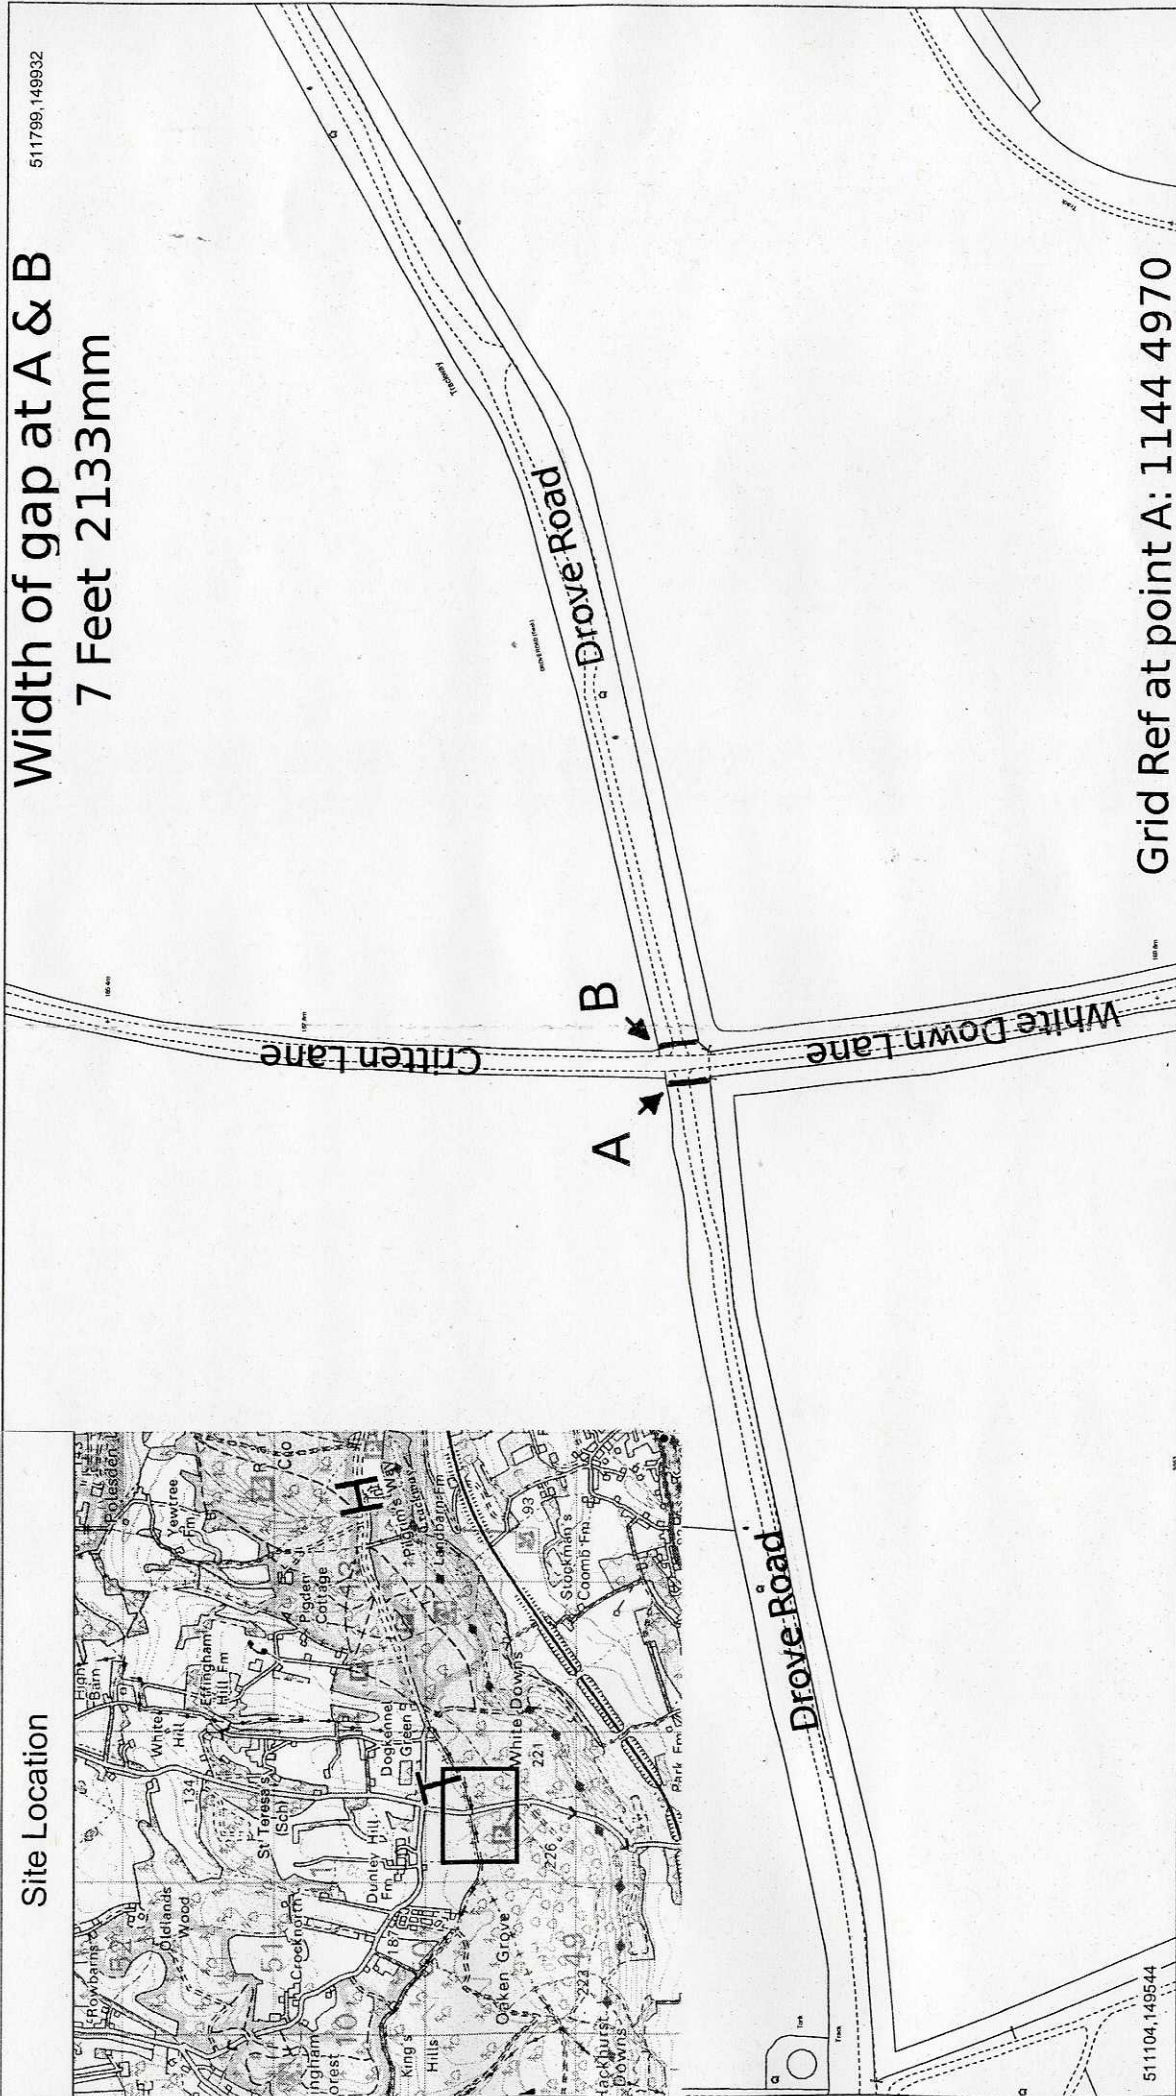

511104, 149544

Grid Ref at point A: 1144 4970

Borough of Guildford - BOAT 137 Effingham- Proposed TRO

Date: 21/01/2010

Printed by: HLG

Drawing No.: 3/1/58/H13

Proposed Traffic Regulation
Order

Shown at points A and B

Scale 1:2500

© Crown Copyright Licence No. 100019613,
Surrey County Council, 2006. Except A-Z
mapping © Copyright of the Publishers
Geographers' A-Z Map Company Ltd.

