

Reproduced from Ordnance Survey Material.
HM50 Crown Copyright. All rights reserved.
Guildford Borough Council
Licence No: 100019625, 2011




DRAWING TITLE
Guildford On-Street Parking Review
Ad-Hoc Changes to be Made
Boxgrove Lane, Merrow

SCALE 1 : 1250 at A3

DATE 01/03/2012

DRAWING No. GBC/APH/BoxgroveLaneRevAMade

DRAWN BY ANDREW HARKIN

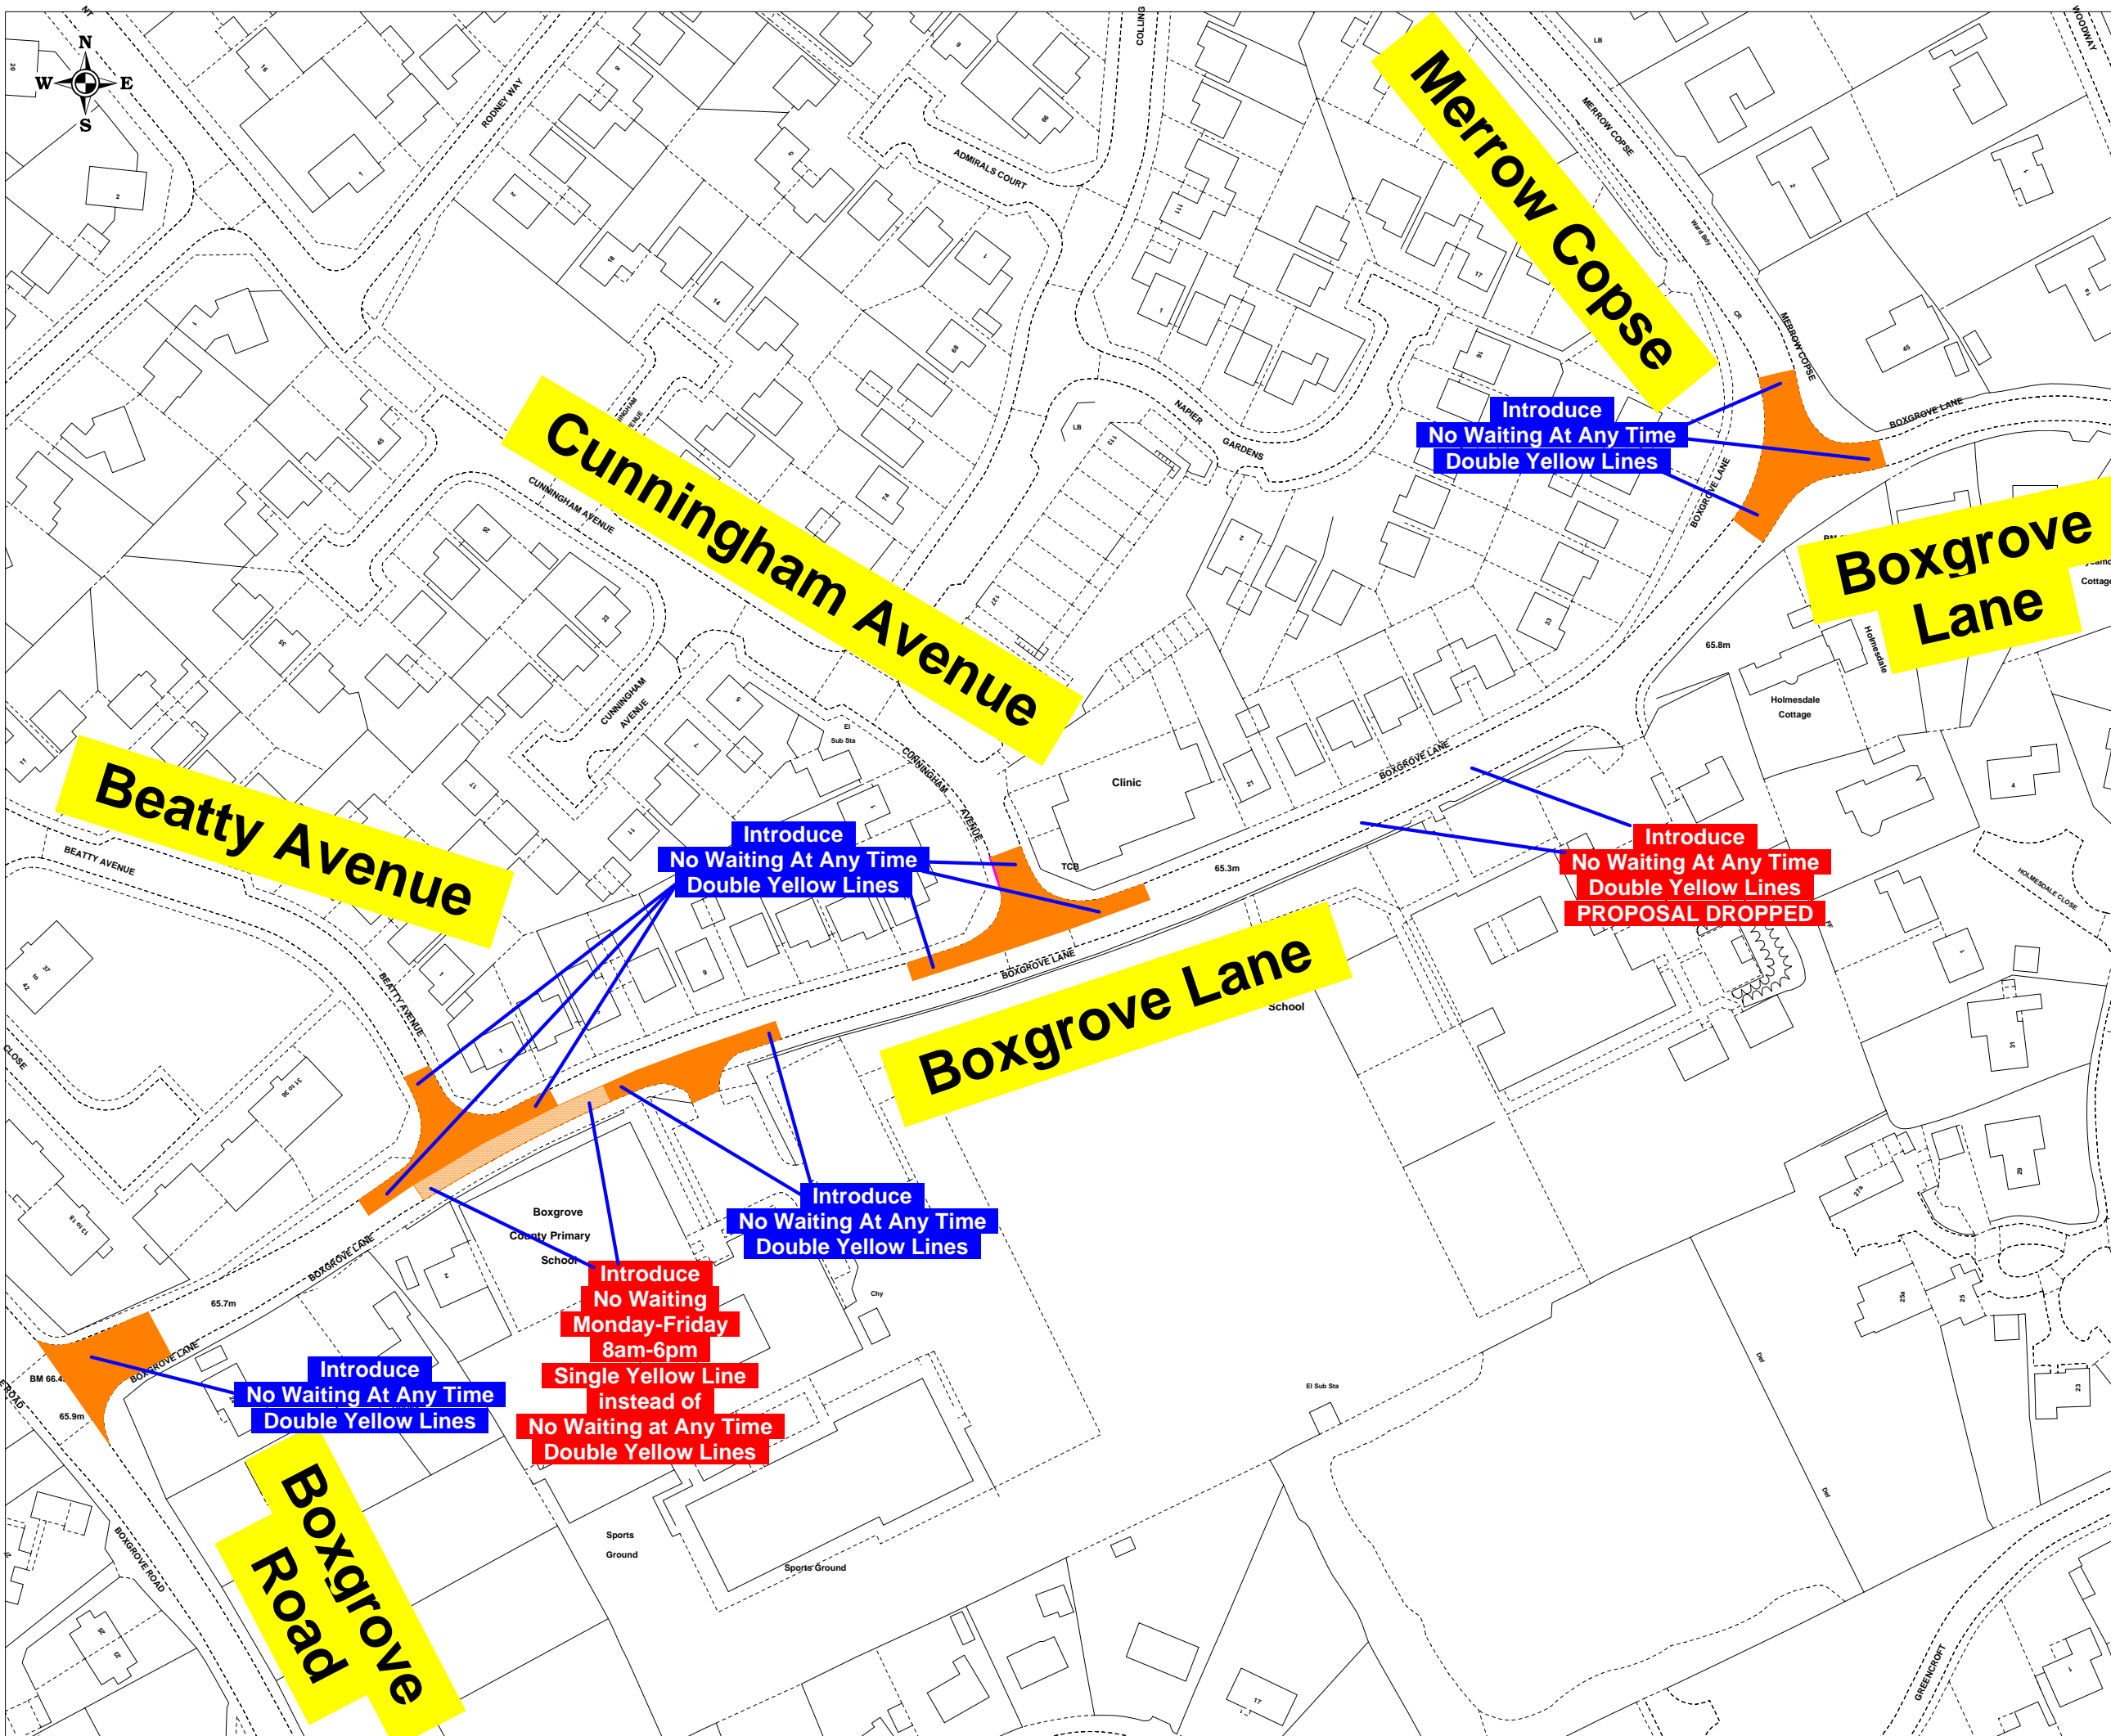

Cunningham Avenue

Merrow Copse

Boxgrove Lane

Beatty Avenue

Boxgrove Lane

Boxgrove Road

Introduce
No Waiting At Any Time
Double Yellow Lines

Introduce
No Waiting At Any Time
Double Yellow Lines

Introduce
No Waiting At Any Time
Double Yellow Lines
PROPOSAL DROPPED

Introduce
No Waiting At Any Time
Double Yellow Lines

Introduce
No Waiting
Monday-Friday
8am-6pm
Single Yellow Line
instead of
No Waiting at Any Time
Double Yellow Lines

Introduce
No Waiting At Any Time
Double Yellow Lines