


Reproduced from Ordnance Survey Material.
HM SO Crown Copyright. All rights reserved.
Guildford Borough Council
Licence No: 100019625, 2011

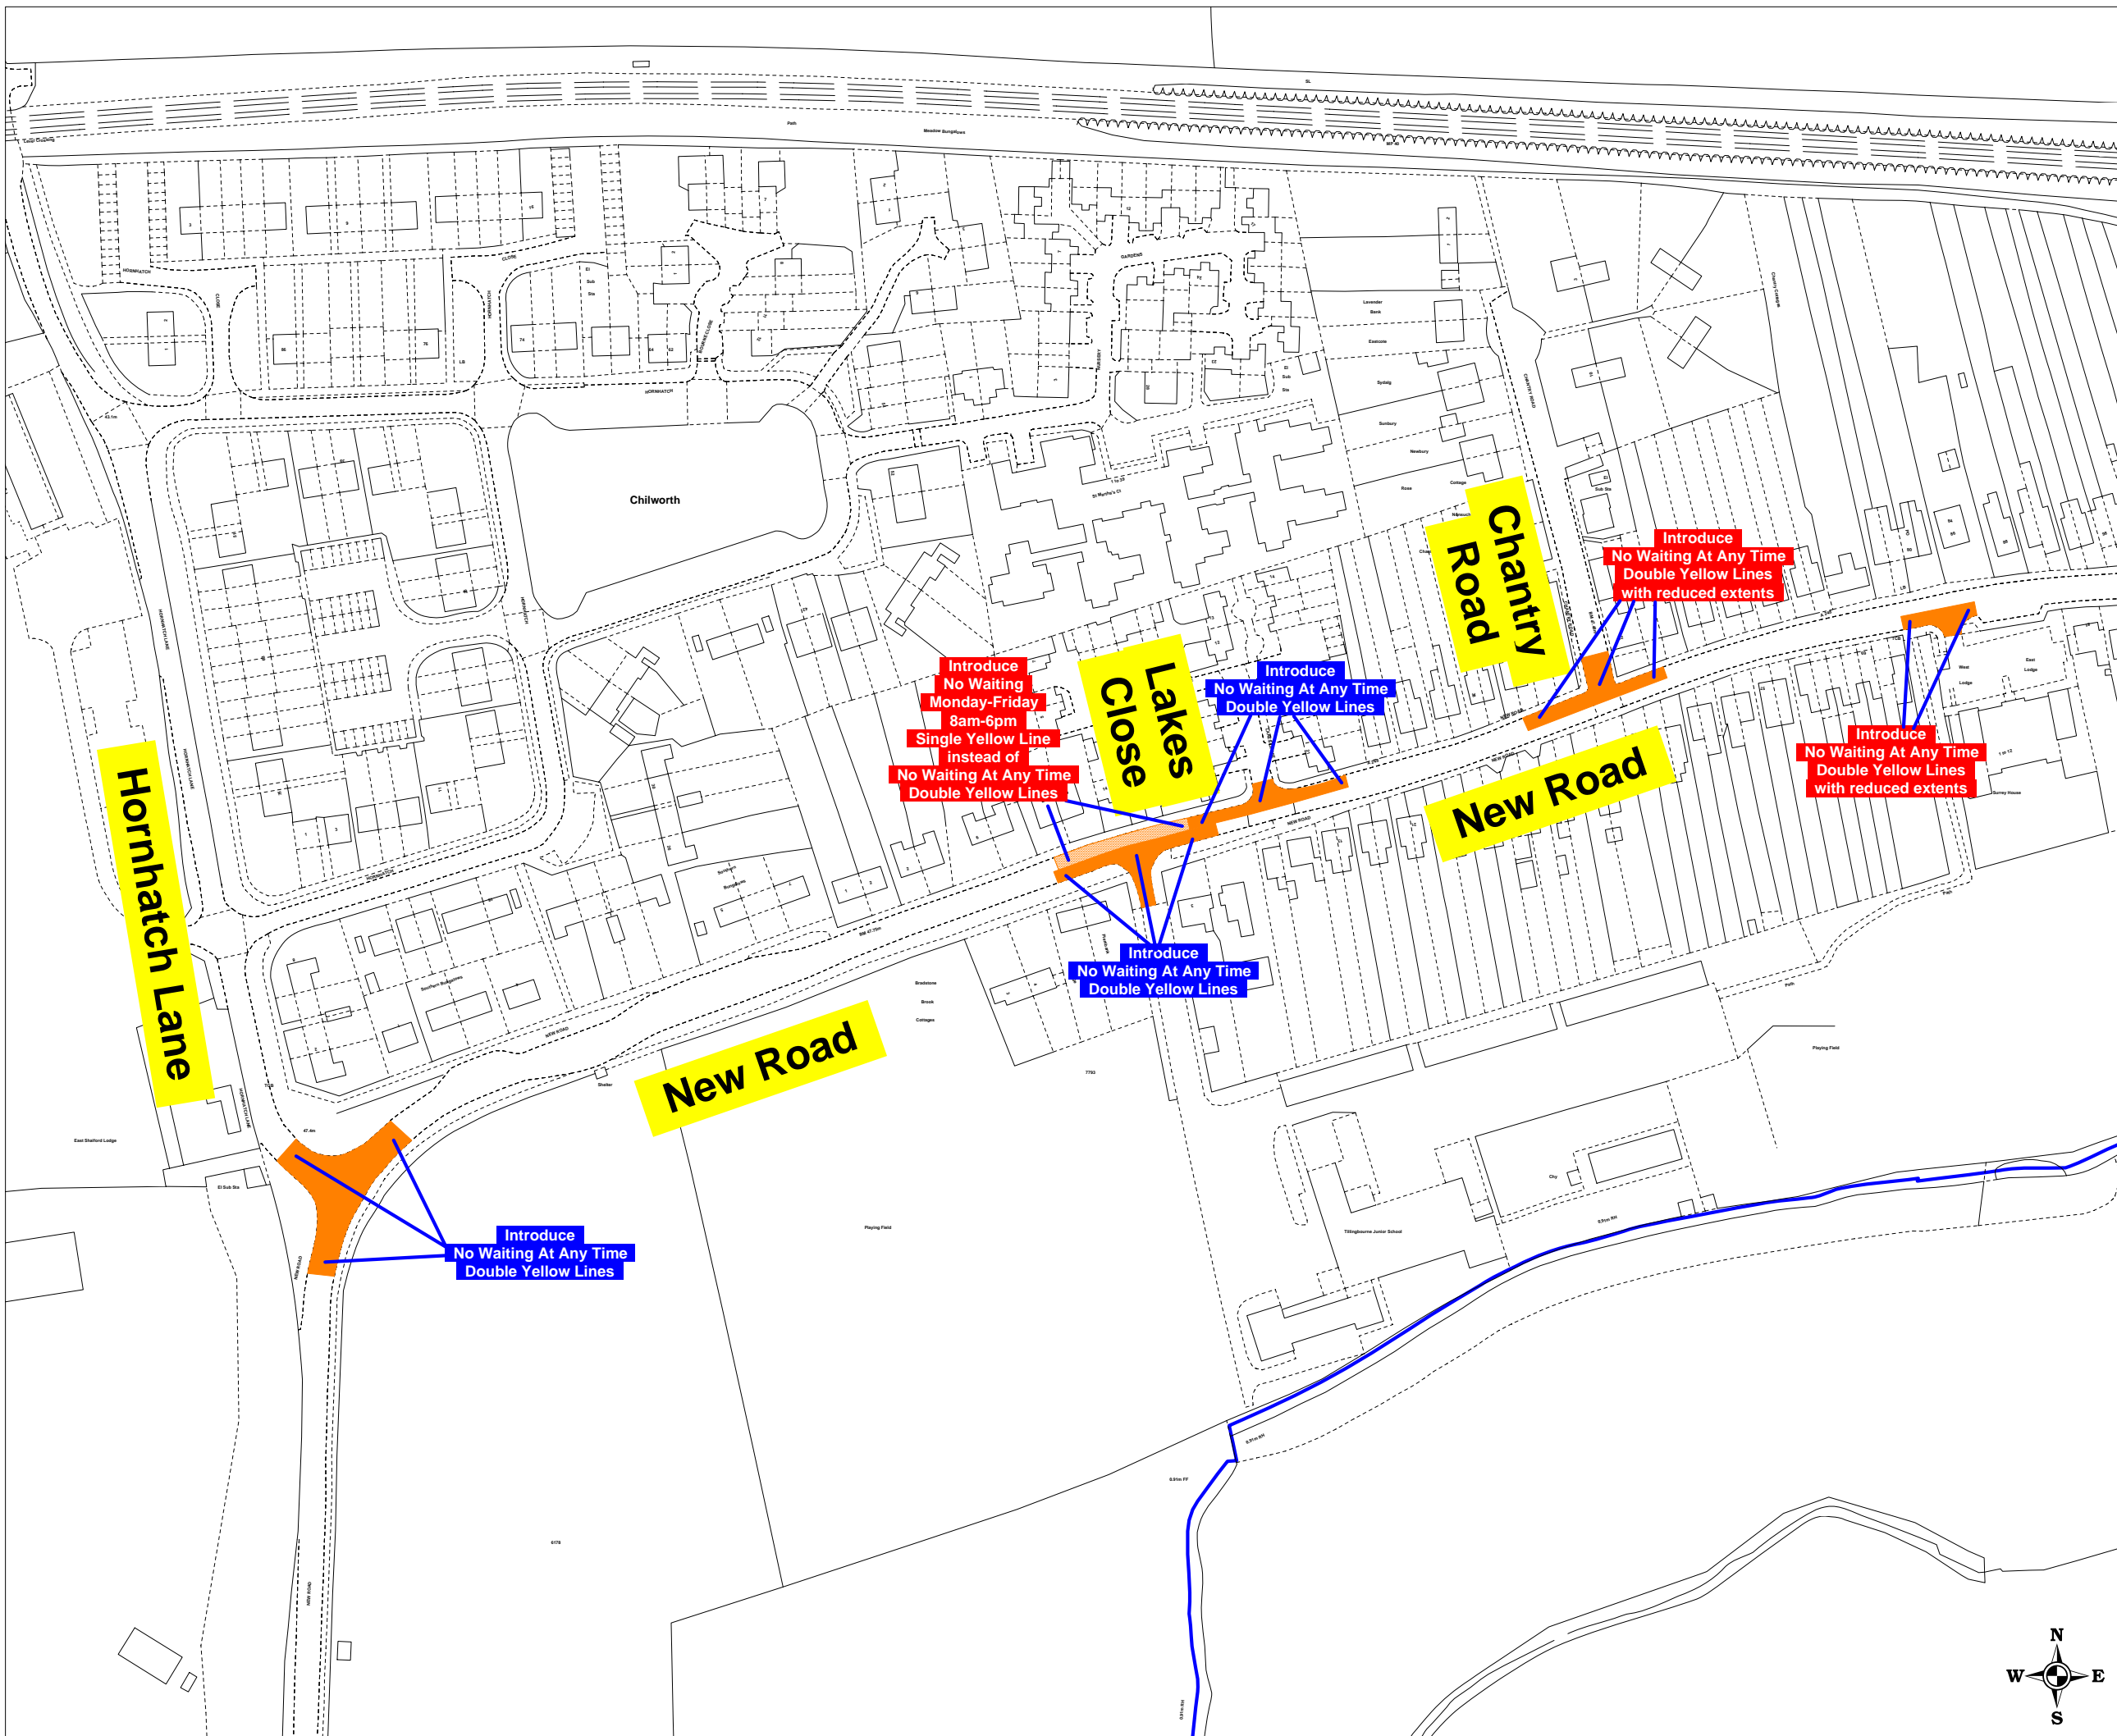

DRAWING TITLE
 Guildford On-Street Parking Review
 Ad-Hoc Changes to be Made
 New Road, Chilworth (Plan 1 of 2)

SCALE	1 : 1750 at A3
DATE	01/03/2012
DRAWING No.	GBC/APH/NewRoad1RevBMade
DRAWN BY	ANDREW HARKIN

