


Reproduced from Ordnance Survey Material.  
 HMSO Crown Copyright. All rights reserved.  
 Guildford Borough Council  
 Licence No: 100019625, 2011

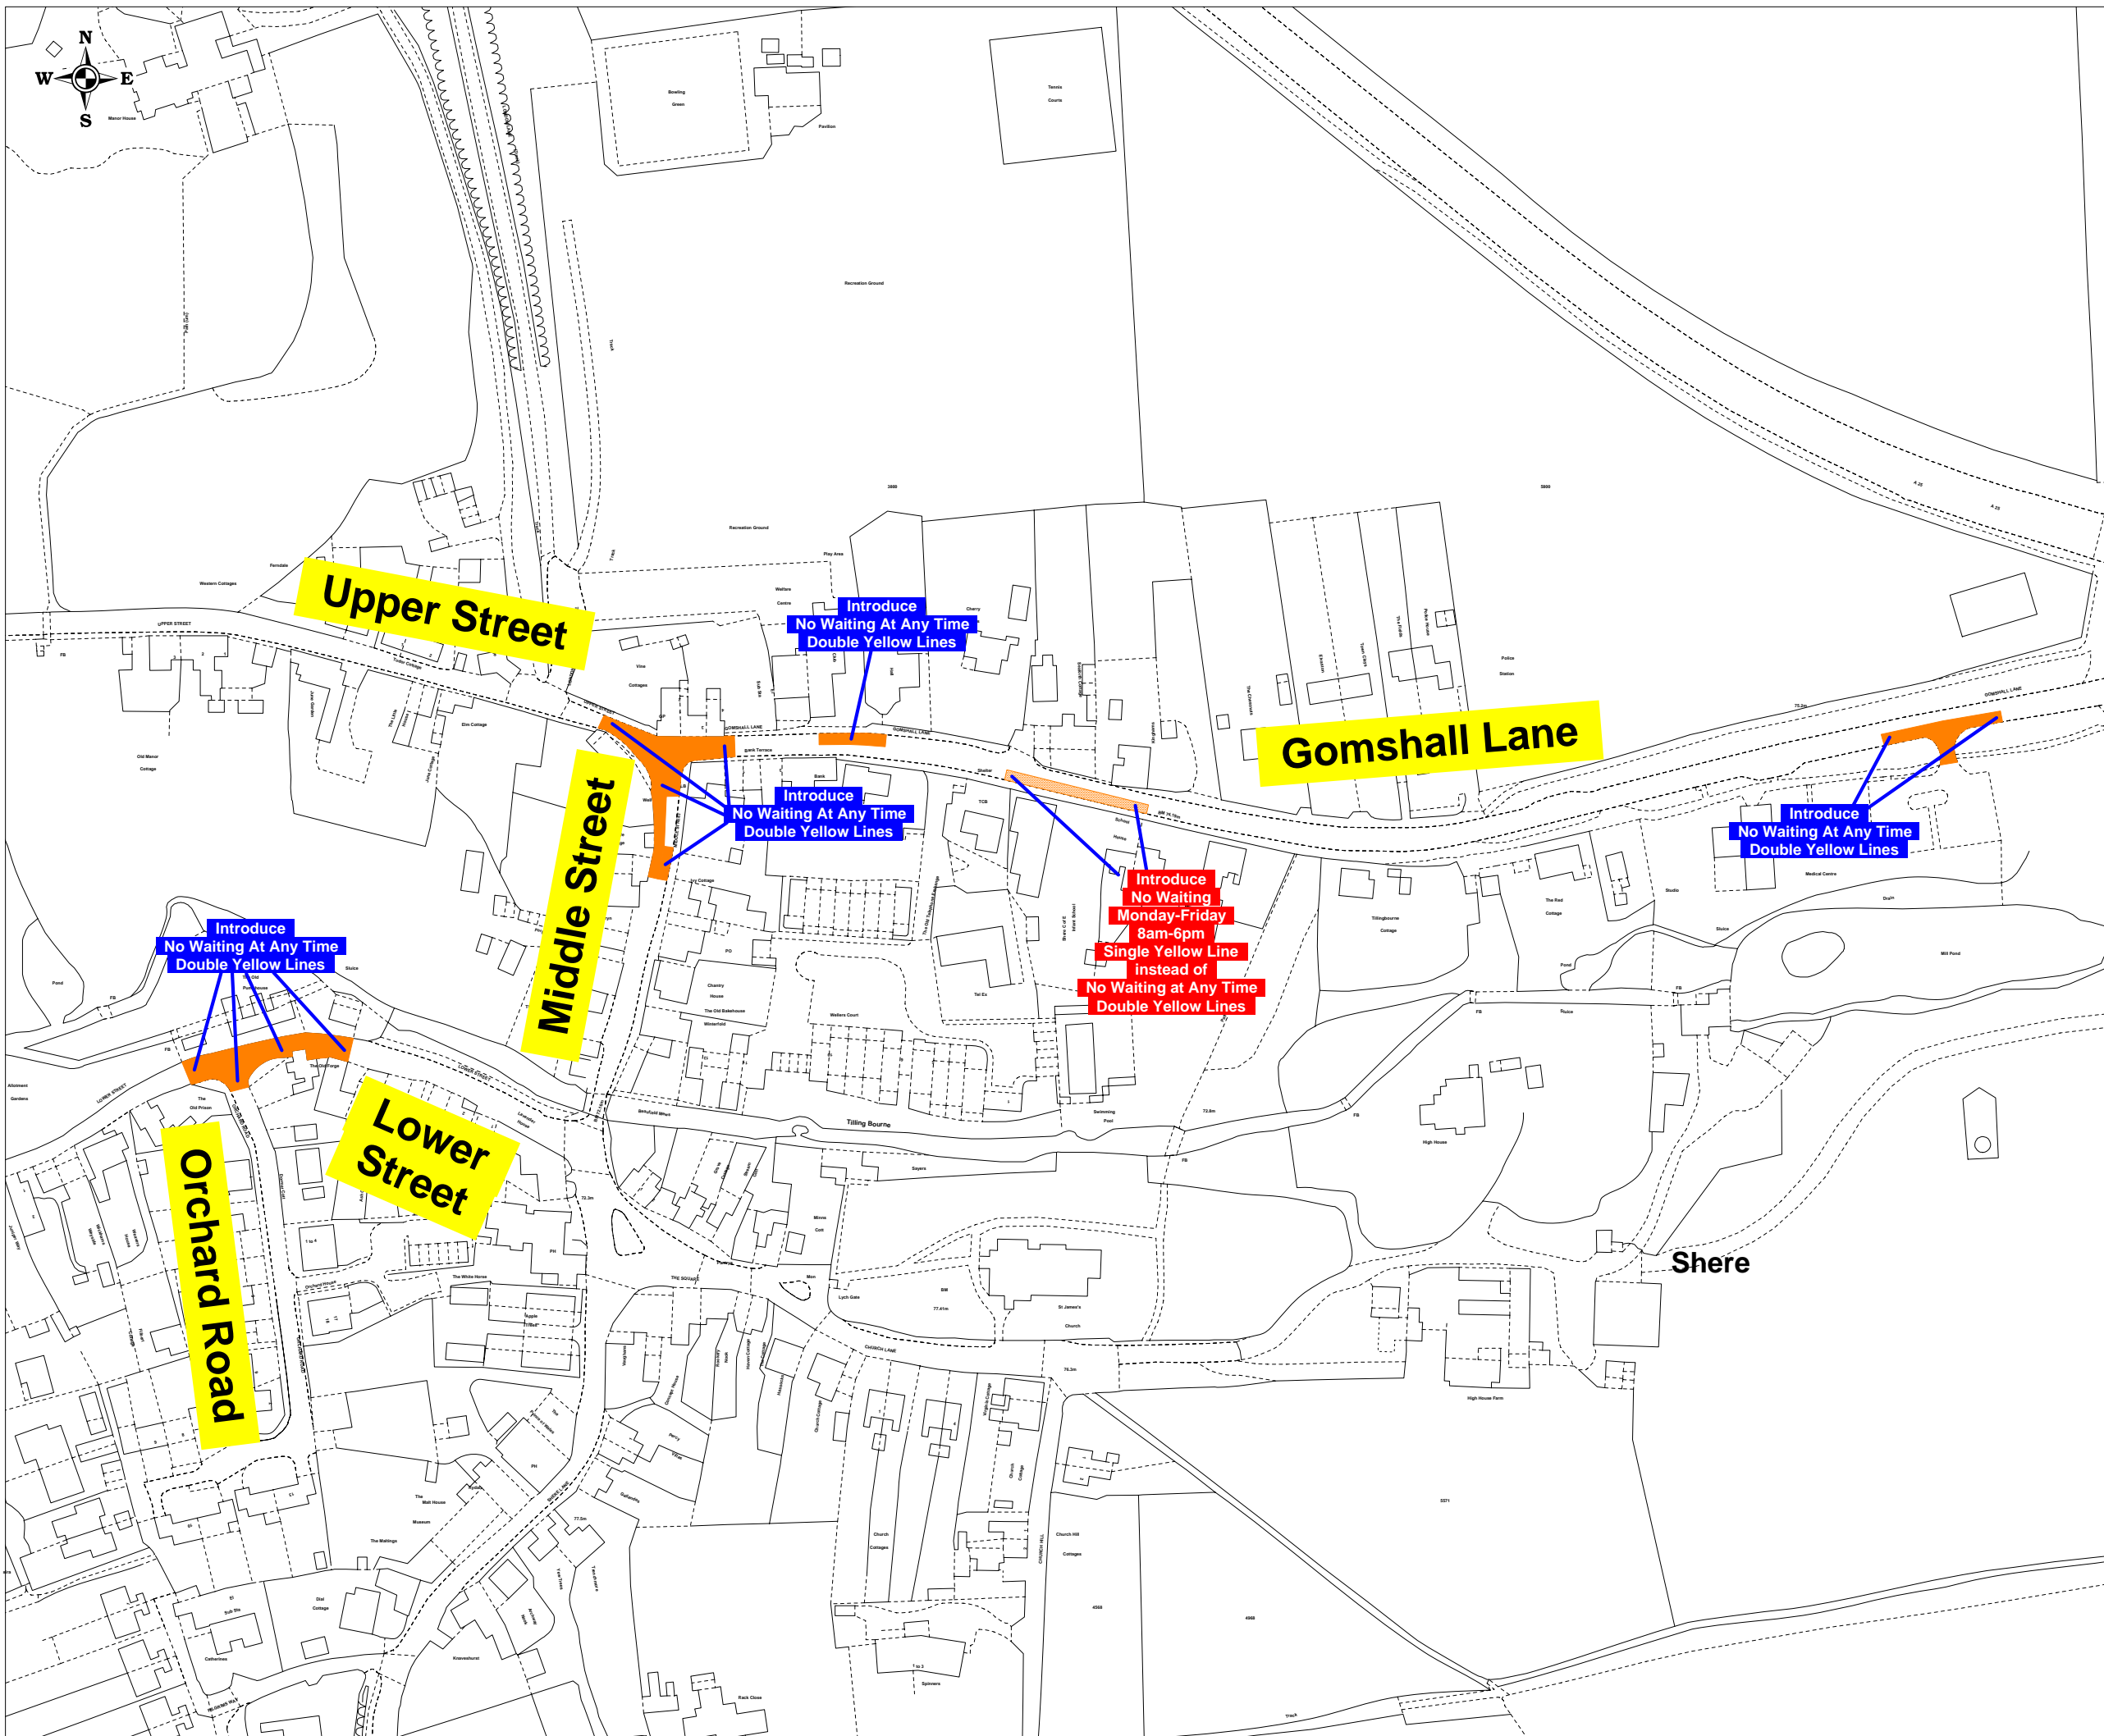

DRAWING TITLE  
 Guildford On-Street Parking Review  
 Ad-Hoc Changes to be Made  
 Various Roads, Shere

SCALE	1 : 1750 at A3
DATE	01/03/2012
DRAWING No.	GBC/APH/ShereVariouRevAMADE
DRAWN BY	ANDREW HARKIN