


Station Approach - Retaining Wall/Left Filter Lane

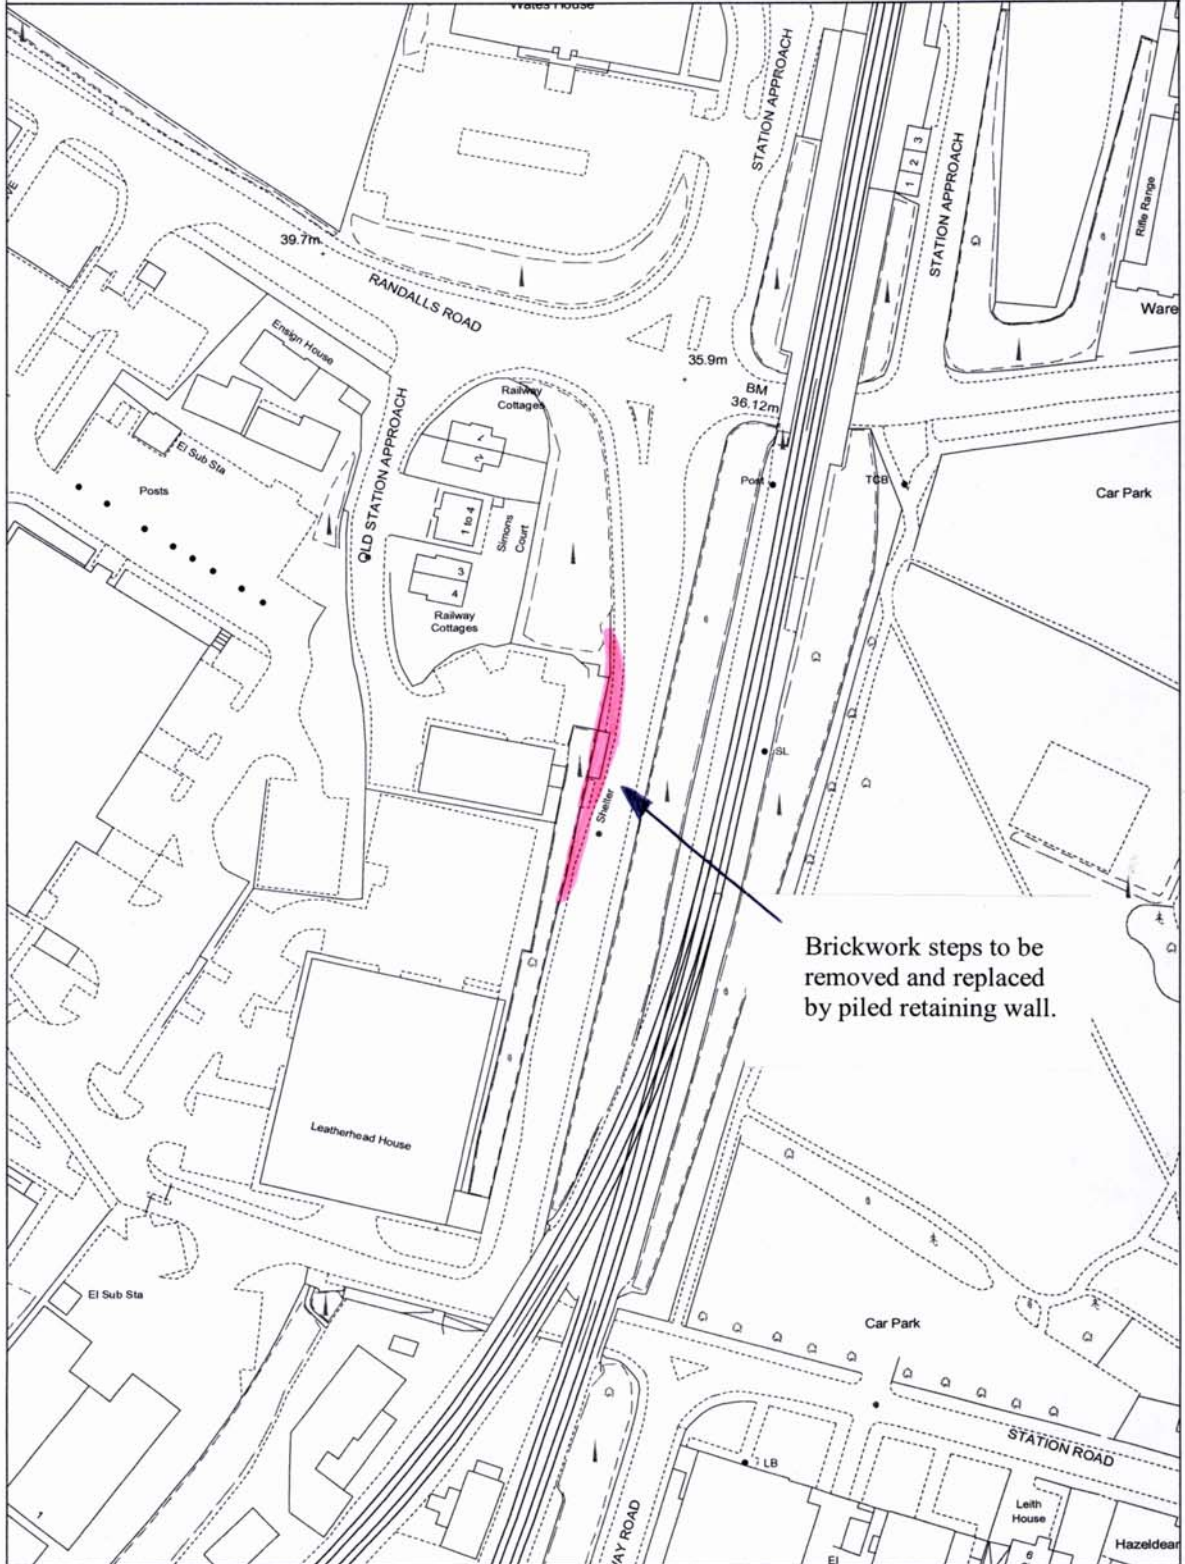

Scale 1:1250

© Crown Copyright Licence No. 10019613, Surrey County Council, 2006. Except A-Z mapping © Copyright of the Publishers Geographers' A-Z Map Company Ltd.

Date: 23/06/2009