


ANNEX 1B

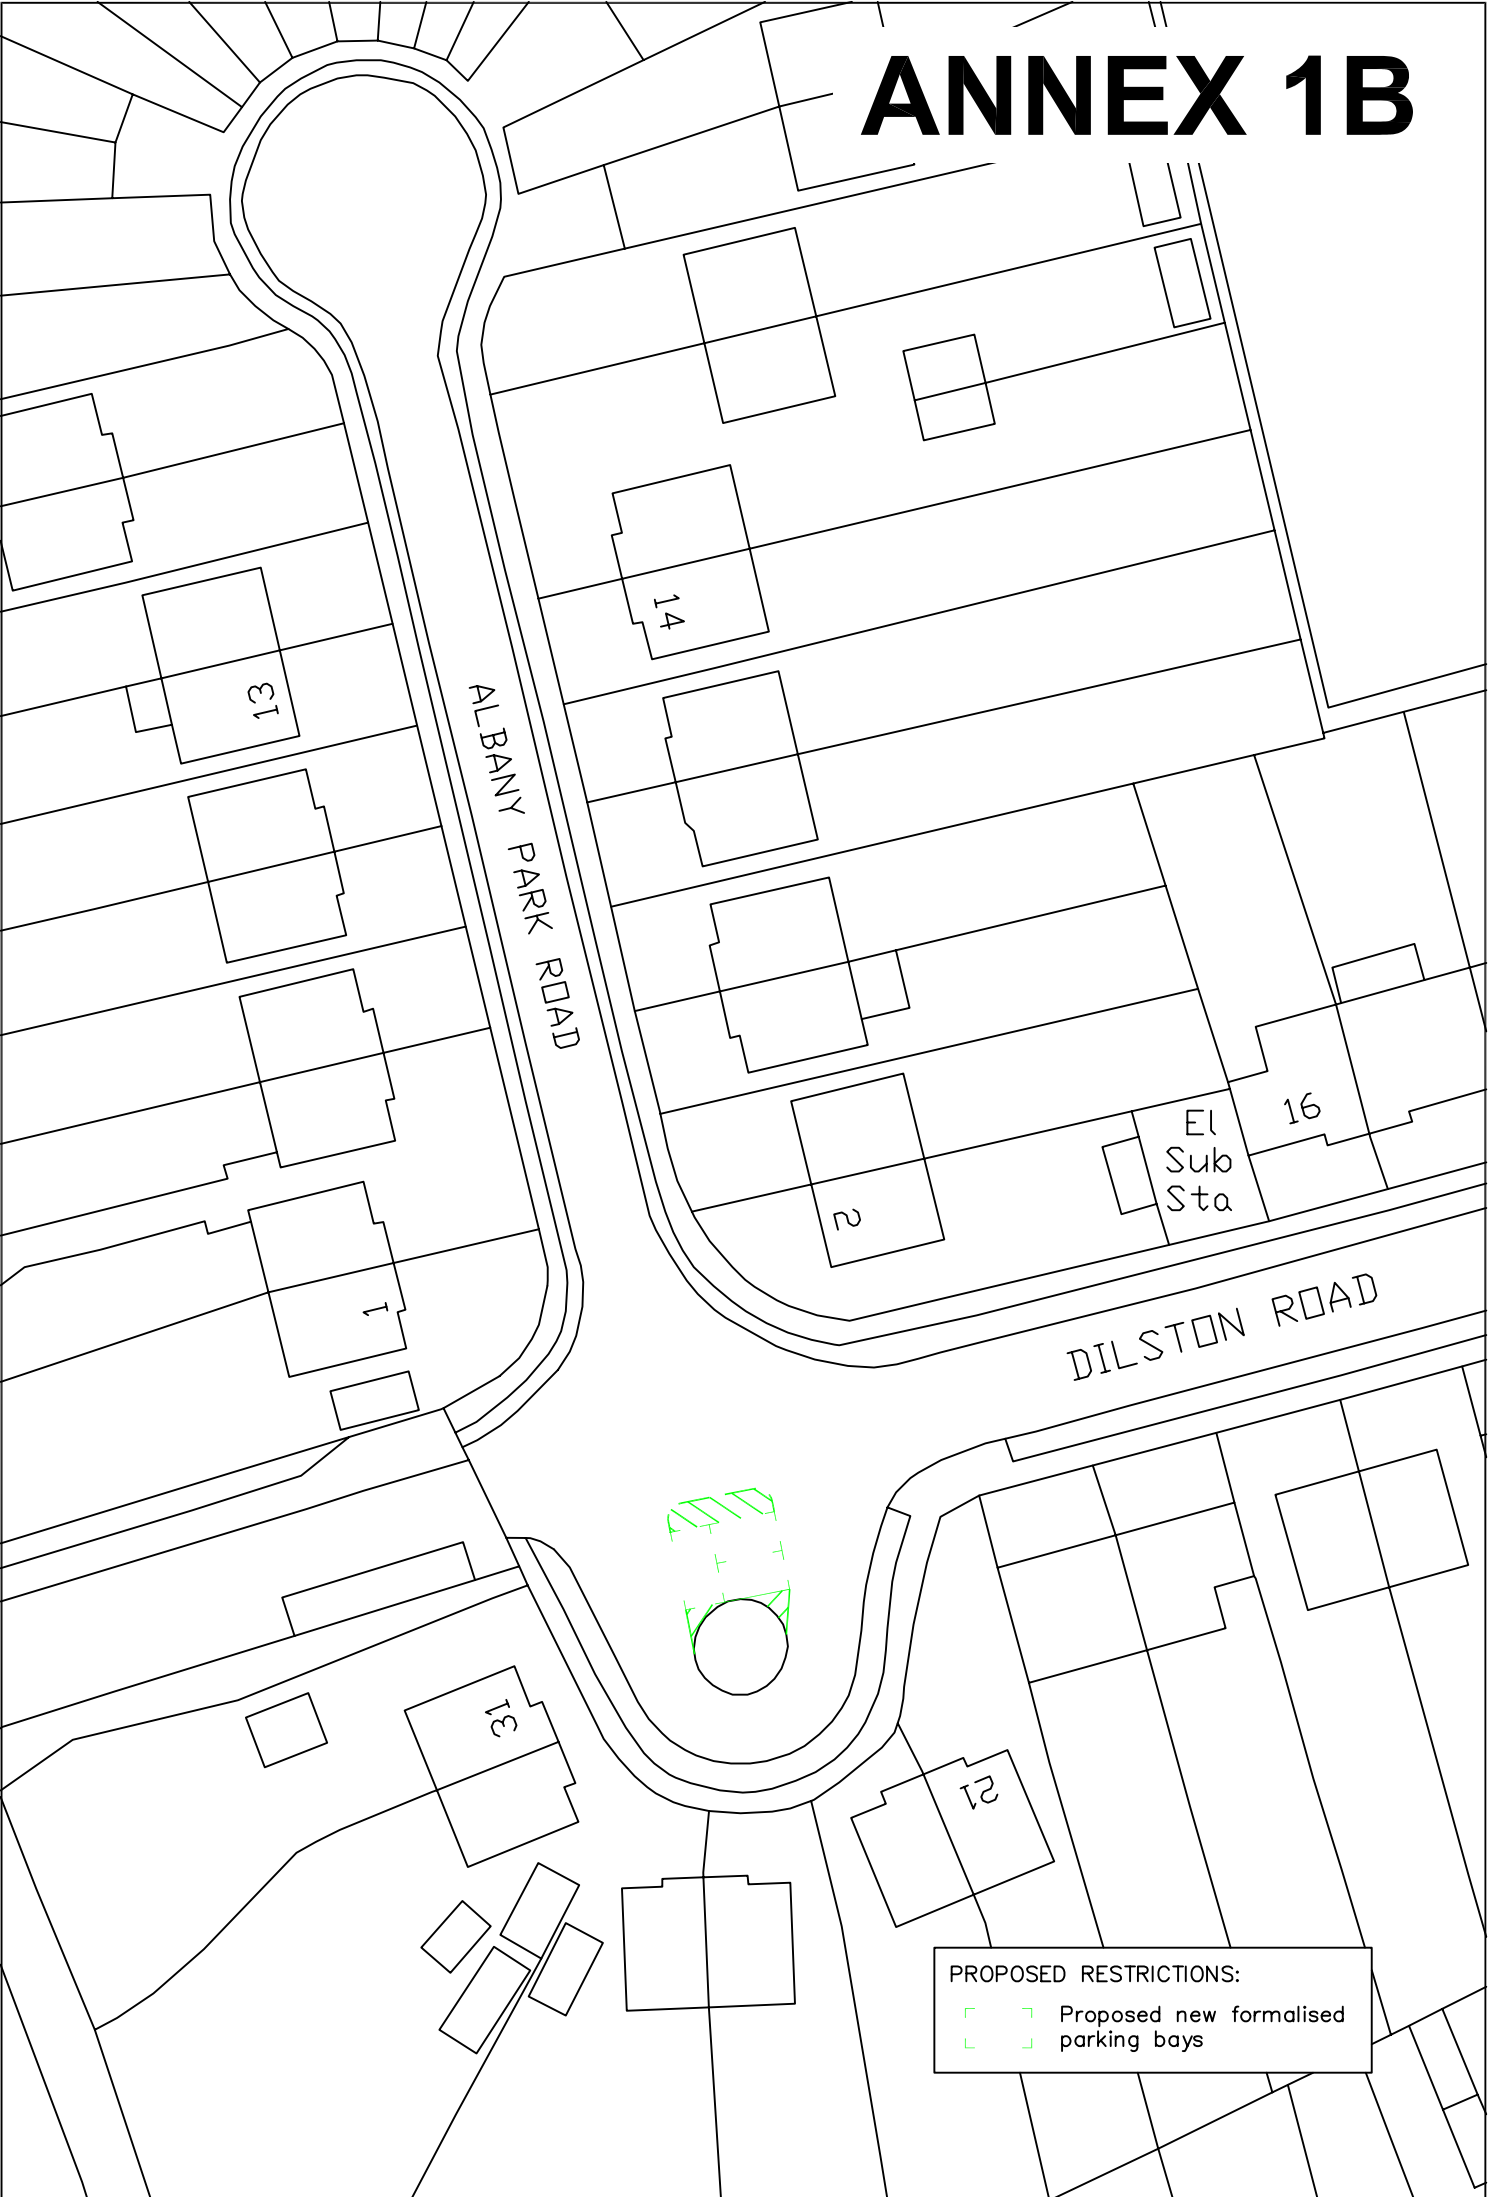

PROPOSED RESTRICTIONS:

- Proposed new formalised parking bays