


ANNEX 3

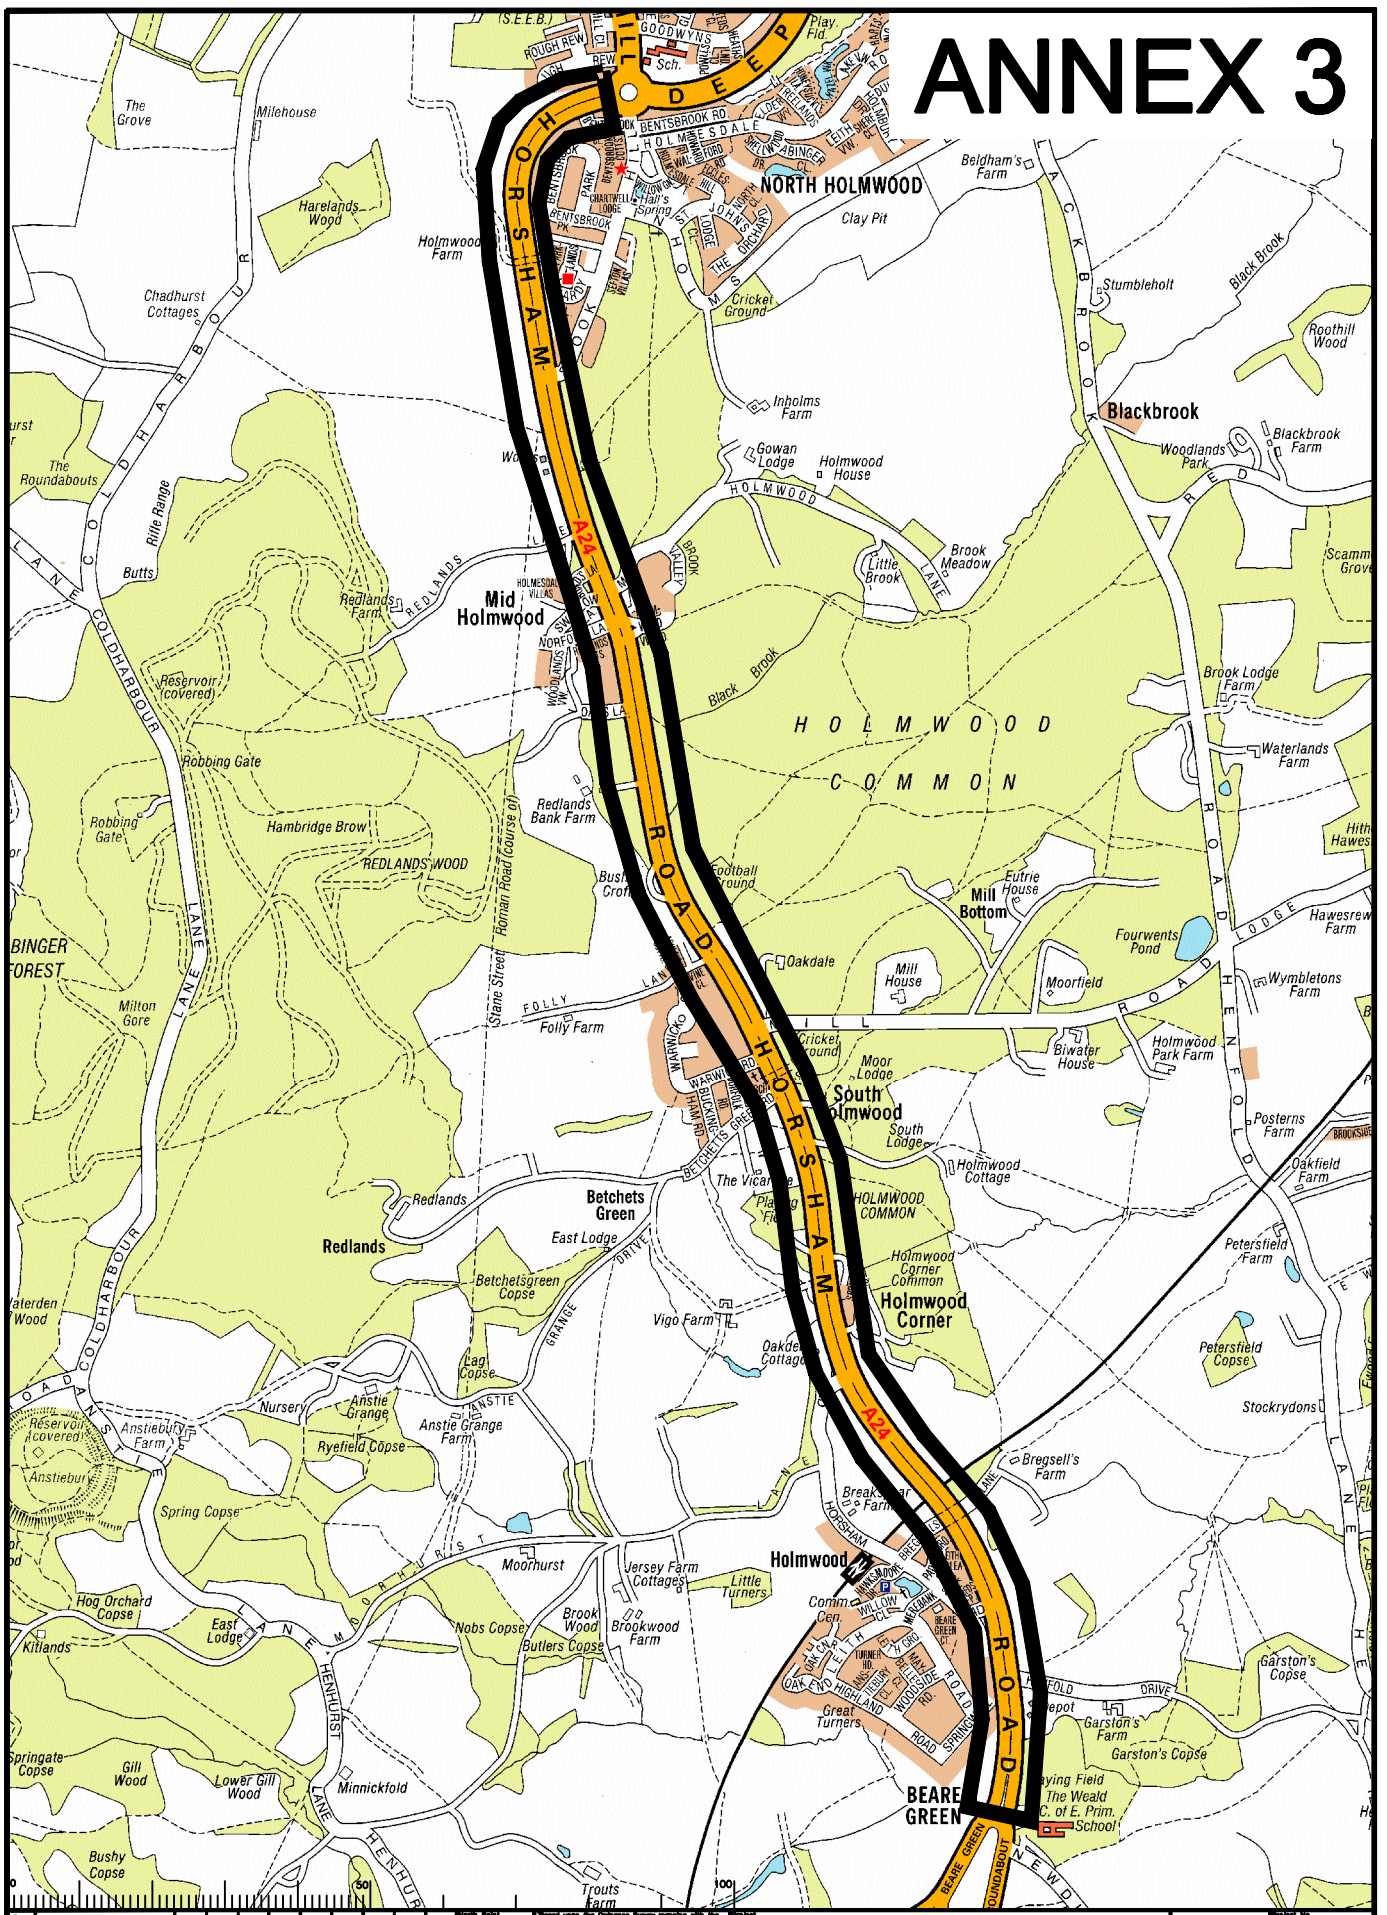

Rev.	Description	Drawn	Slg.	Date	Chkd	Slg.	Date	Appr	Slg.	Date

Drawn by	AP	Date	04/06/11
Checked by	slg	Date	
Approved by	slg	Date	

A24 HORSHAM ROAD, SOUTH HOLMWOOD
SPEED LIMIT ASSESSMENT
COMMITTEE PLAN

Project No. _____
Contract No. _____
Drawing No. _____
Revision No. _____
Classification _____
COMMITTEE



SURREY COUNTY COUNCIL
Surrey County Council
Surrey