


# ANNEX 4

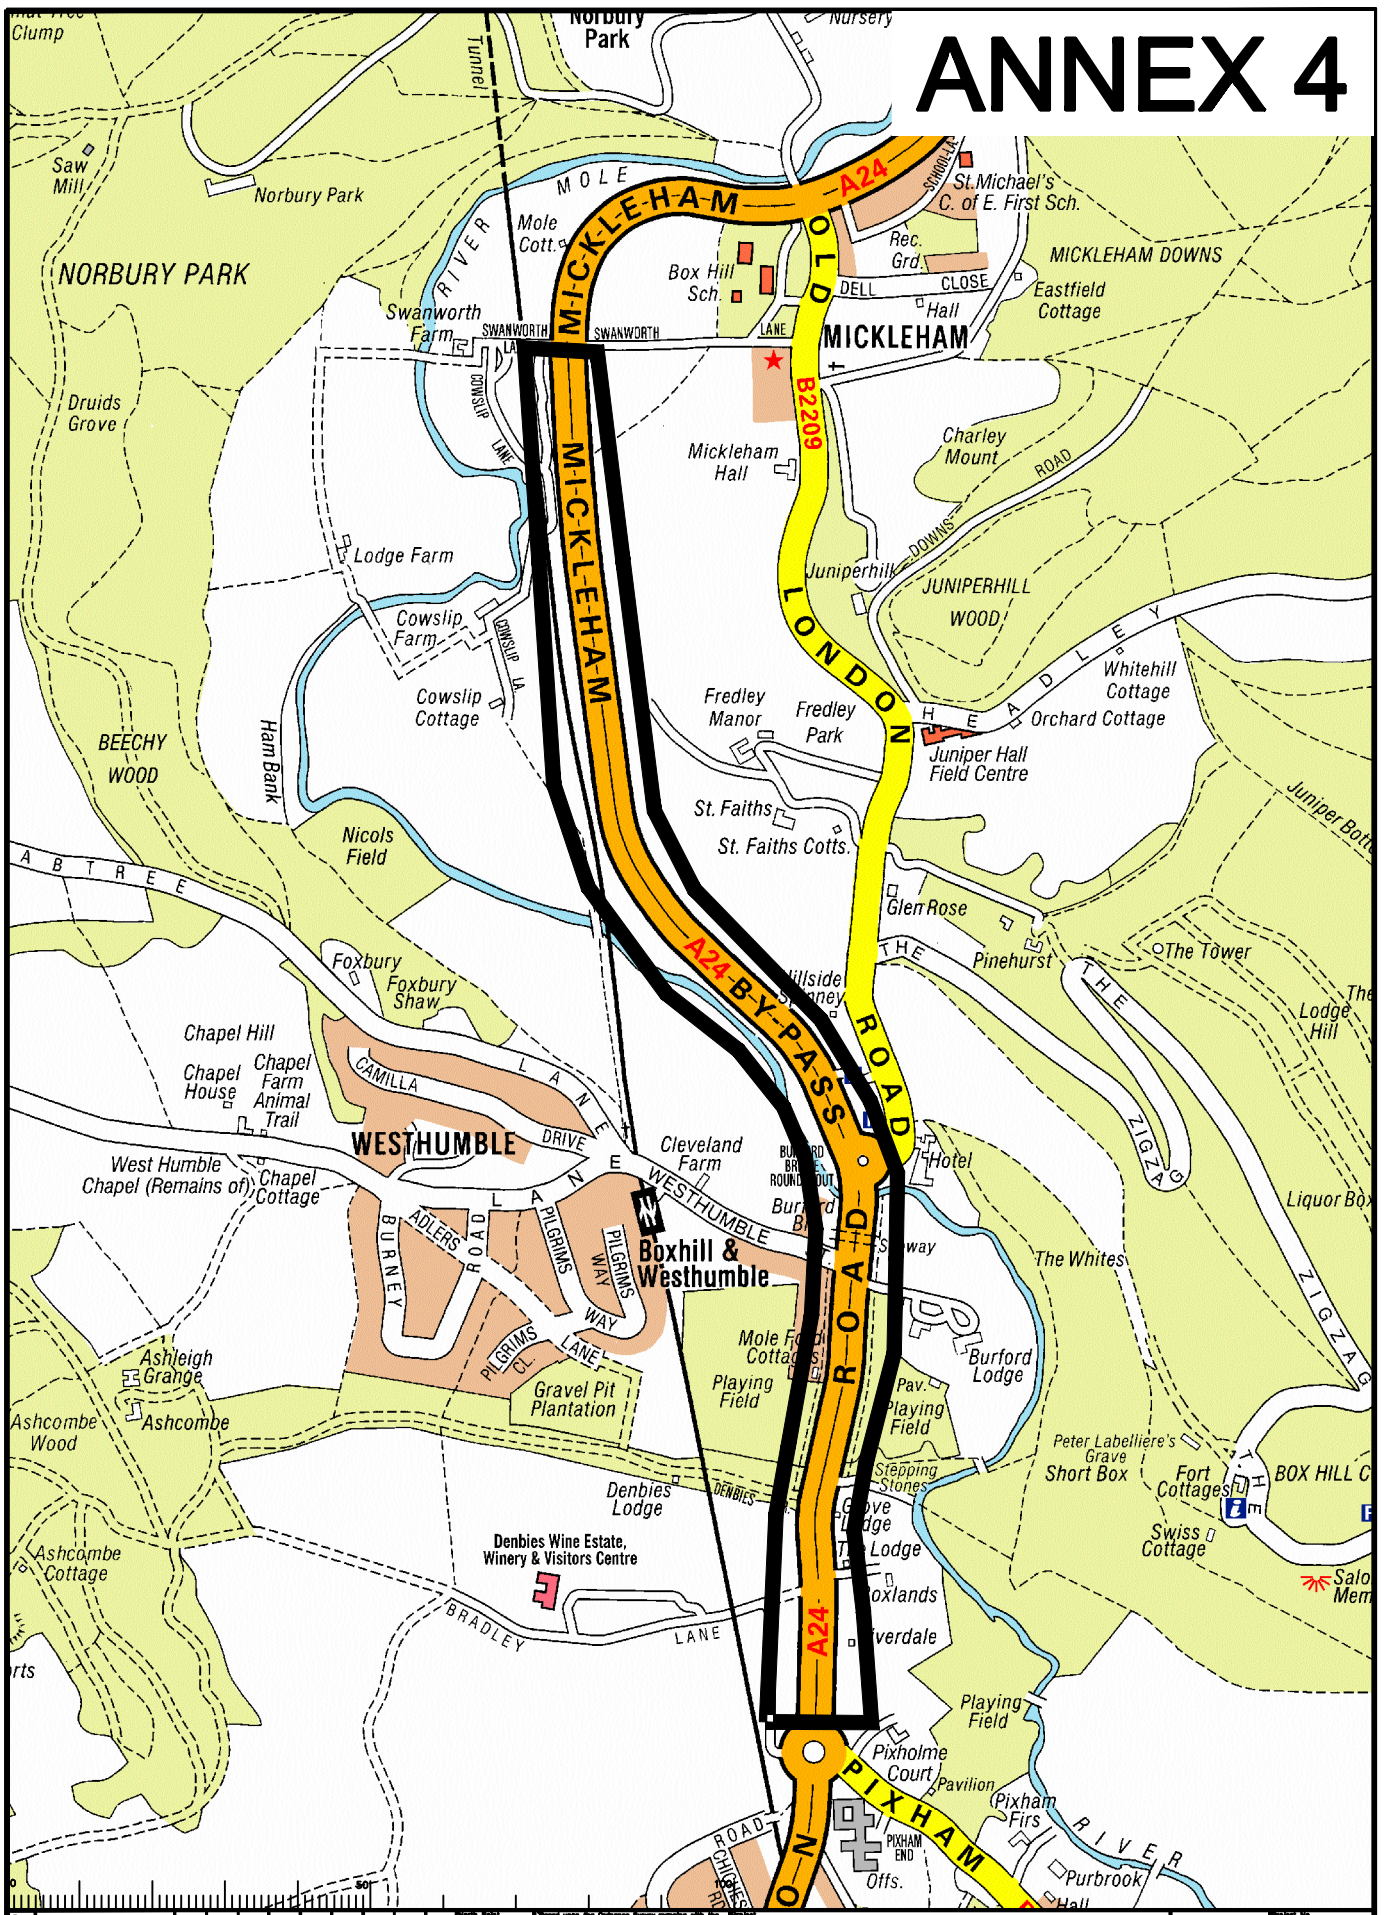

Rev.	Description	Drawn	Slg.	Date	Chkd	Slg.	Date	Appr.	Slg.	Date

Drawn by	AP	Slg.		Date	
Checked by		Slg.		Date	
Approved by		Slg.		Date	

Project: A24 MICKLEHAM BY-PASS & LONDON ROAD, DORKING  
 SPEED LIMIT ASSESSMENT  
 COMMITTEE PLAN

**SURREY**  
 COUNTY COUNCIL

Project No. \_\_\_\_\_  
 Contract No. \_\_\_\_\_  
 Drawing No. \_\_\_\_\_  
 Revision No. \_\_\_\_\_  
 Date \_\_\_\_\_  
 Committee \_\_\_\_\_