


ANNEX 5

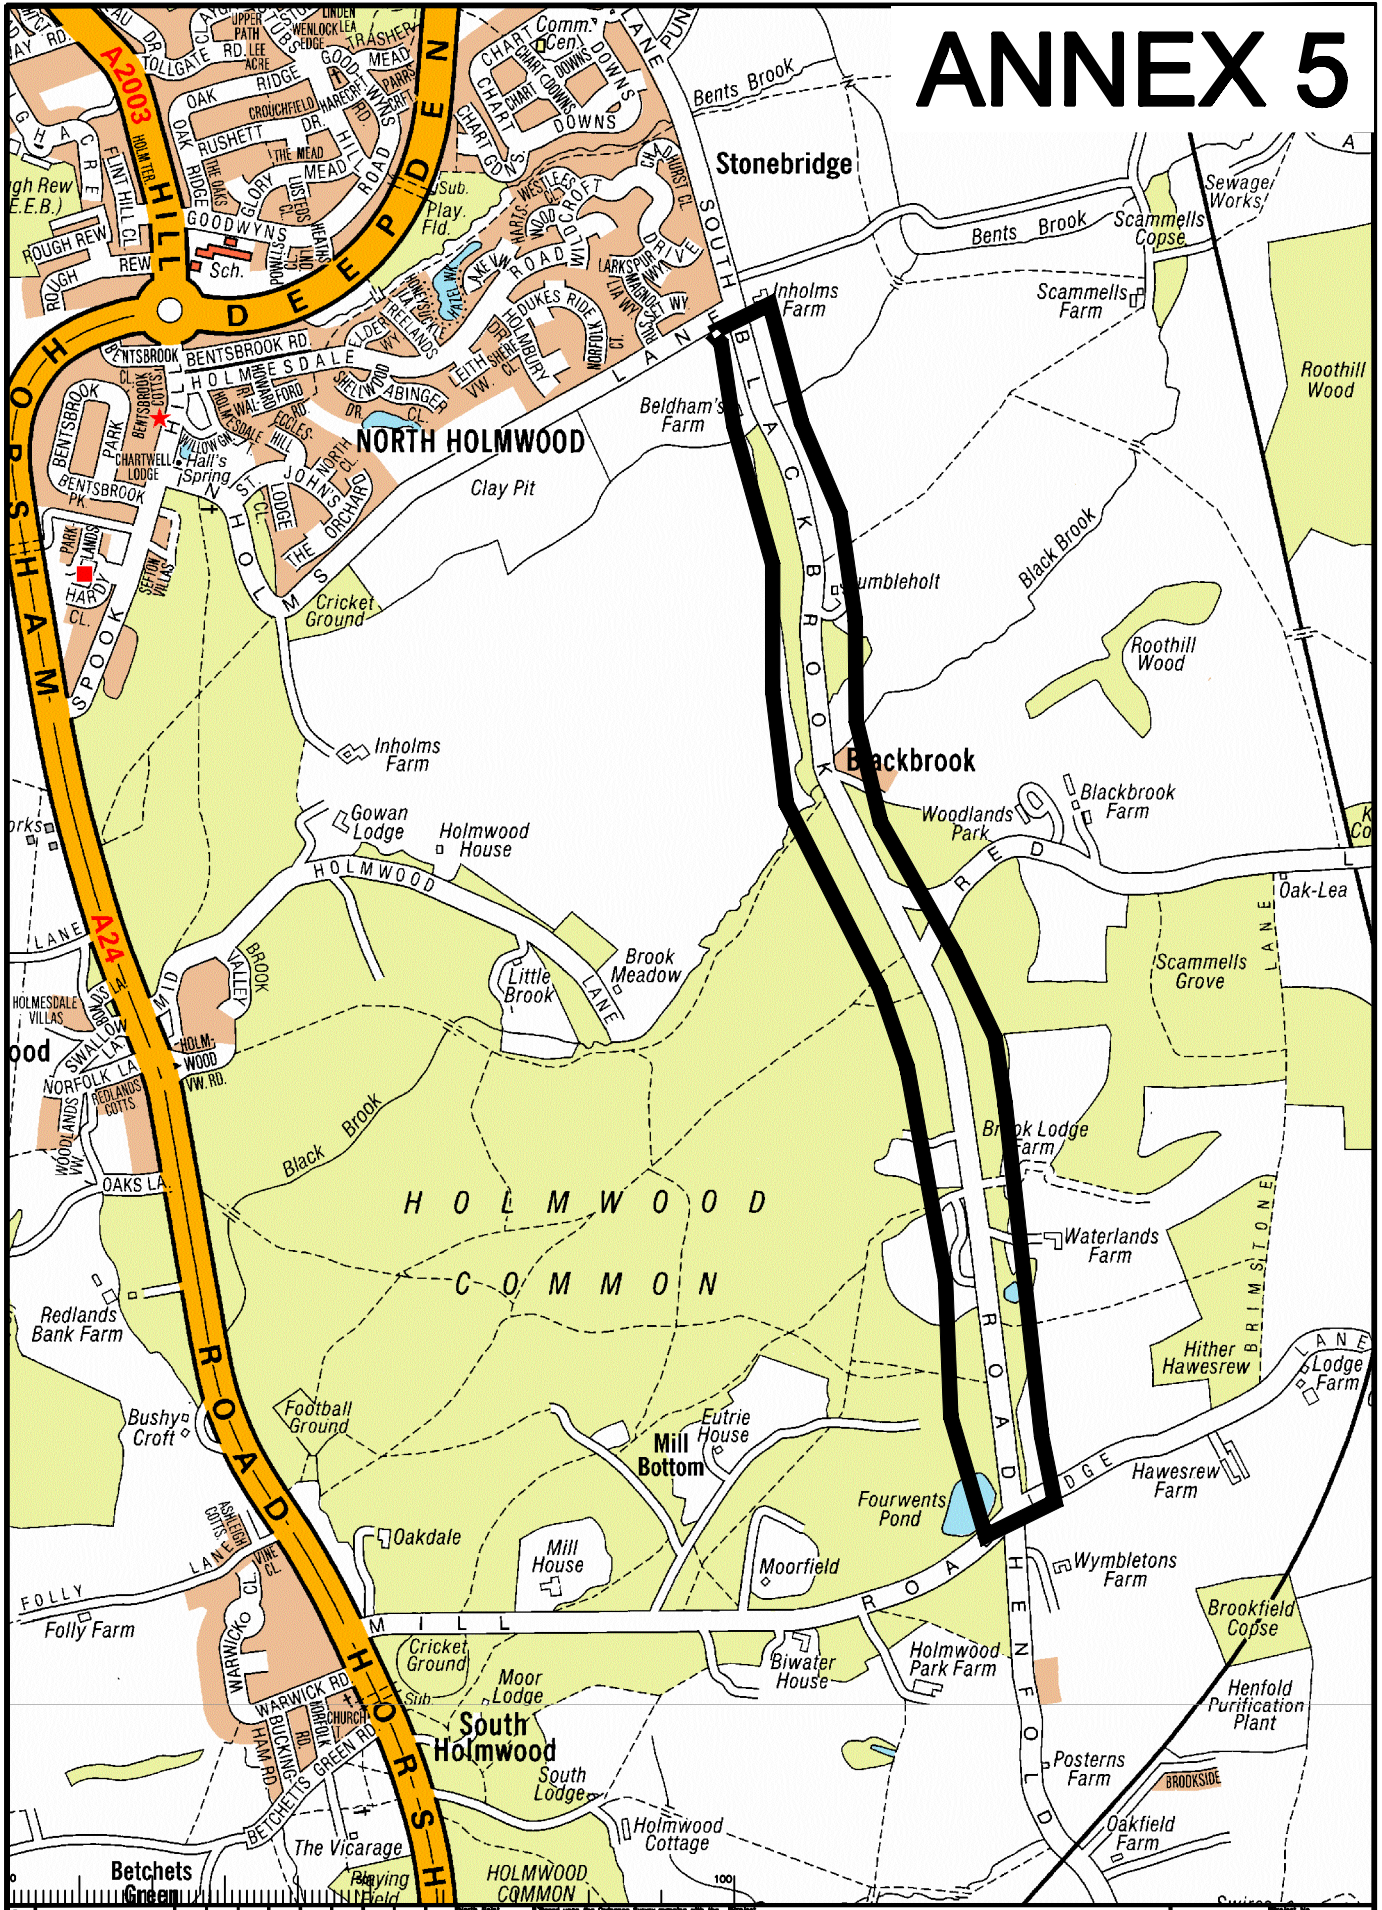

Rev.	Description	Drawn	Slg.	Date	Chkd	Slg.	Date	Appr.	Slg.	Date

Drawn by	Slg.	Date
Checked by	Slg.	Date
Approved by	Slg.	Date

D301 BLACKBROOK ROAD, DORKING
SPEED LIMIT ASSESSMENT
COMMITTEE PLAN


SURREY
 COUNTY COUNCIL

Project No. _____
 Drawing No. _____
 Revision No. _____
 Date _____
 Committee _____