


**KEY:**  
 NO WAITING AT ANY TIME

Rev	Description	Drawn	Sig.	Date	Chkd	Sig.	Date	Appr	Sig.	Date

North Point



Based upon the Ordnance Survey mapping with the permission of the Controller of Her Majesty's Stationery Office. Crown copyright. Unauthorised reproduction infringes Crown copyright and may lead to prosecution and/or proceedings.

Drawn by: SDC  
 Checked by: RH  
 Approved by: DC

Date: Nov '11  
 Date: Nov '11  
 Date: Nov '11

Project: MOLE VALLEY PARKING REVIEW 2011 / 2012

Drawing: A24, BETWEEN BROOK CLOSE AND DEEPDENE AVENUE ROAD, DORKING


Project No. \_\_\_\_\_

Contract Sheet No. \_\_\_\_\_

Drawing No. 1

Rev. \_\_\_\_\_


Classification: COMM




SURREY COUNTY COUNCIL  
 Sustainable Development  
 Surrey Highways

Scale: 1:1250  
 File: S:\CORE\Traffic and Legal\Parking Team\MOLE VALLEY\2011\_2012 Review\Drawings\Drawings 01.dwg

**KEY:**



SCHEME THAT PREVIOUSLY REQUIRED DFT APPROVAL - RESIDENTS PARKING ZONE (WITHOUT SIGNS OR ROAD MARKINGS - EXCEPT ENTRY SIGNS)

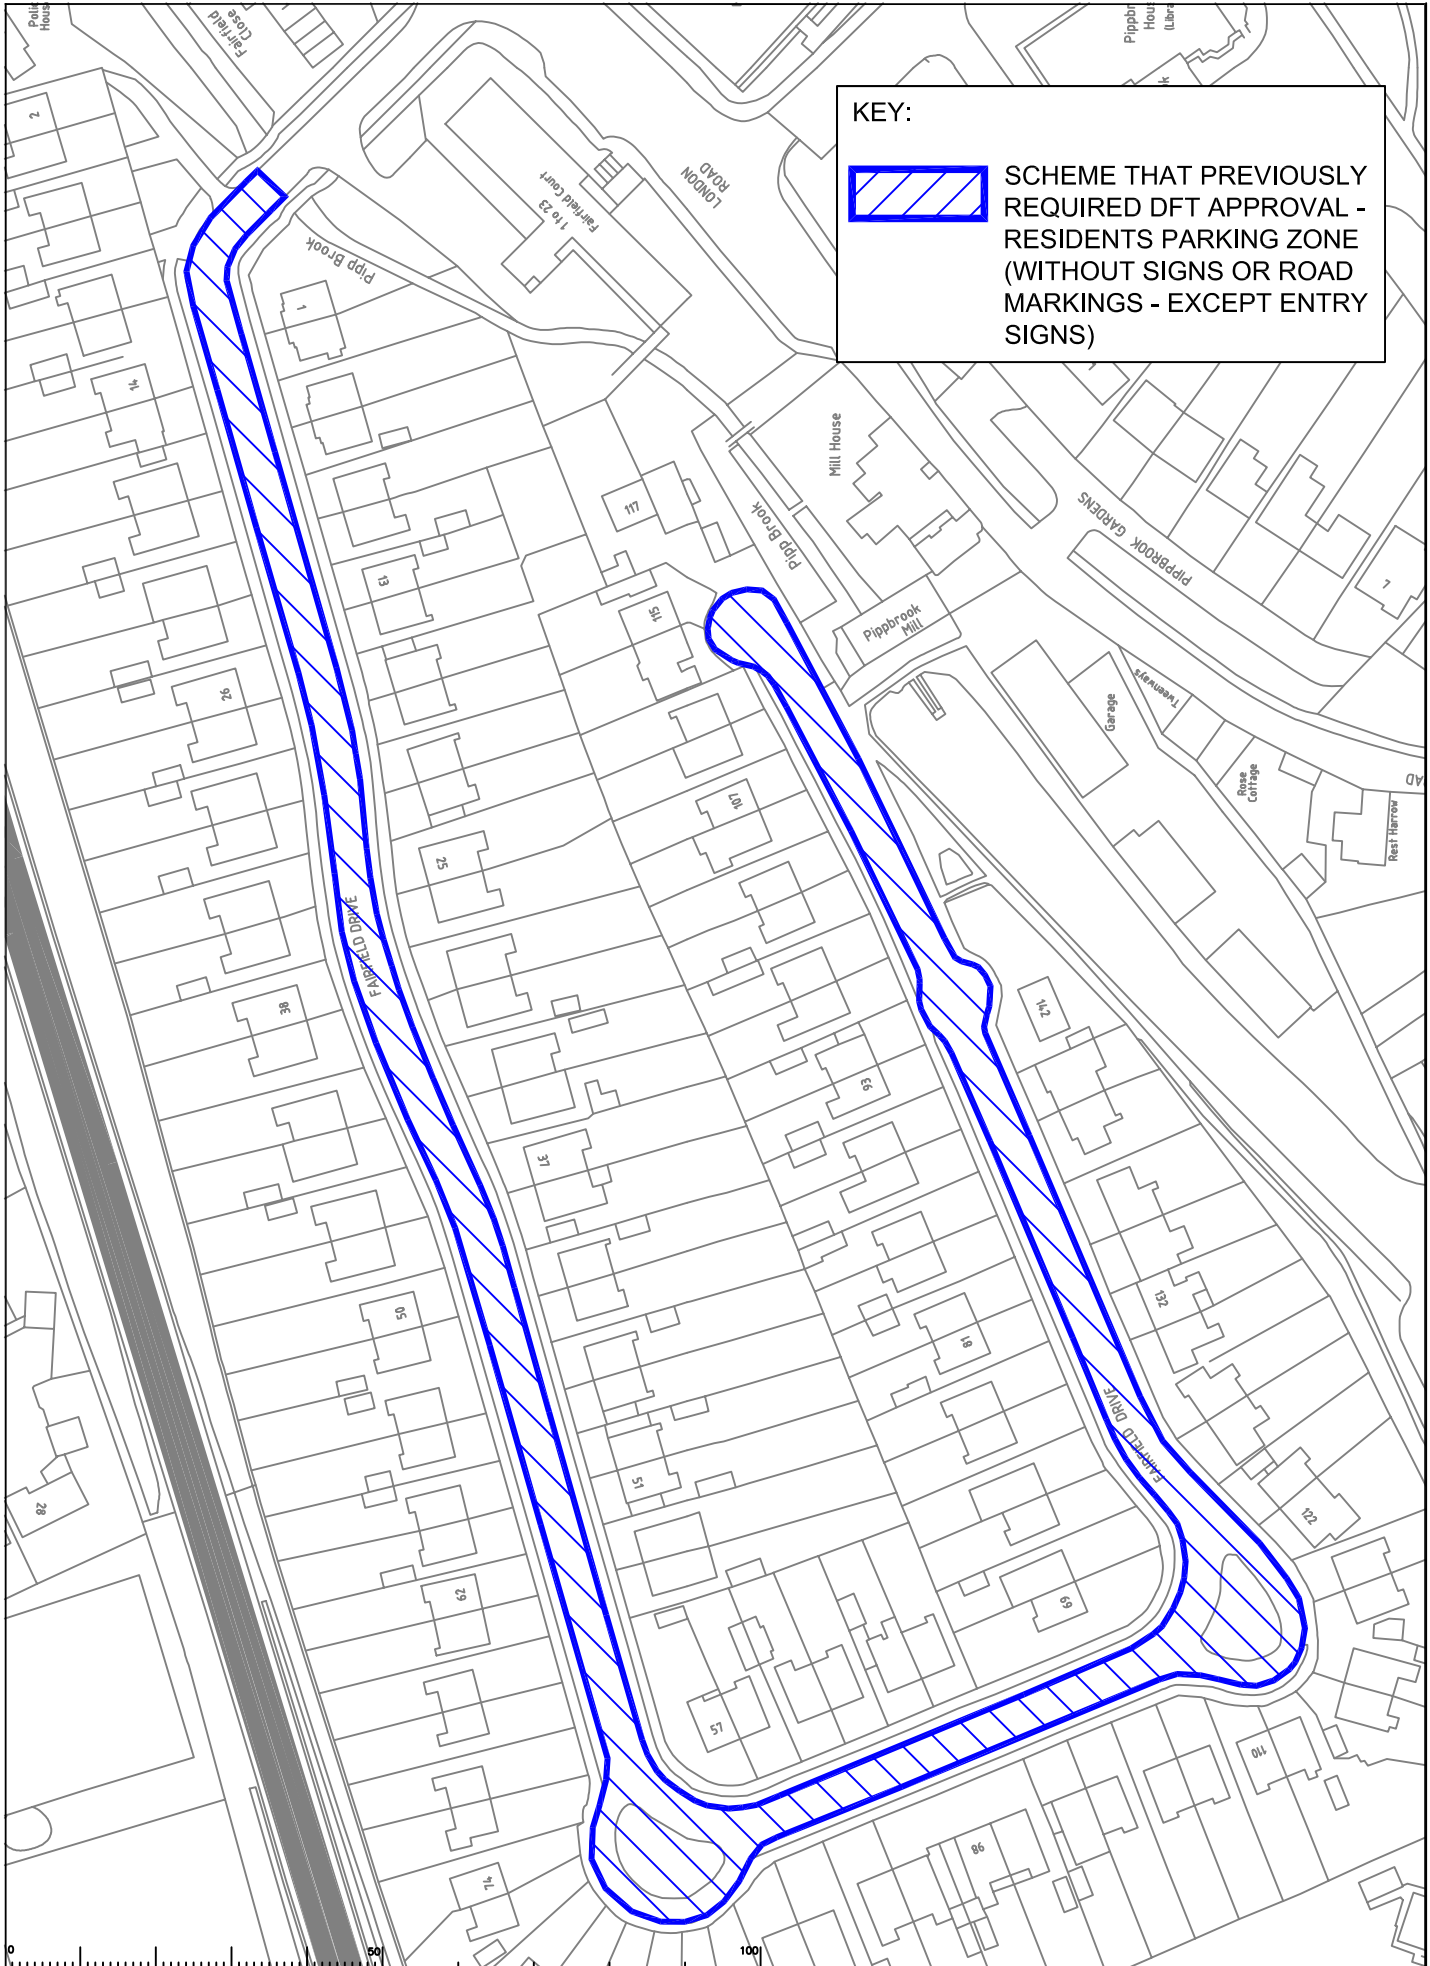

Rev	Description	Drwn	Slg.	Date	Chkd	Slg.	Date	Appr	Slg.	Date

Based upon the Ordnance Survey mapping with the permission of the Controller of Her Majesty's Stationery Office. © Crown copyright. Unauthorised reproduction infringes Crown copyright and may lead to prosecution and/or proceedings.


Drawn by: SDC  
 Checked by: RH  
 Approved by: DC

Slg. SDC  
 Slg. RH  
 Slg. DC

Date Nov'11  
 Date Nov'11  
 Date Nov'11


Project: MOLE VALLEY PARKING REVIEW 2011 / 2012  
 Drawing: FAIRFIELD CRIVE, DORKING

SHEET OF



**SURREY COUNTY COUNCIL**  
 Sustainable Development  
 Surrey Highways

Project No. \_\_\_\_\_  
 Contract Sheet No. \_\_\_\_\_  
 Drawing No. **2**  
 Classification: **COMM**

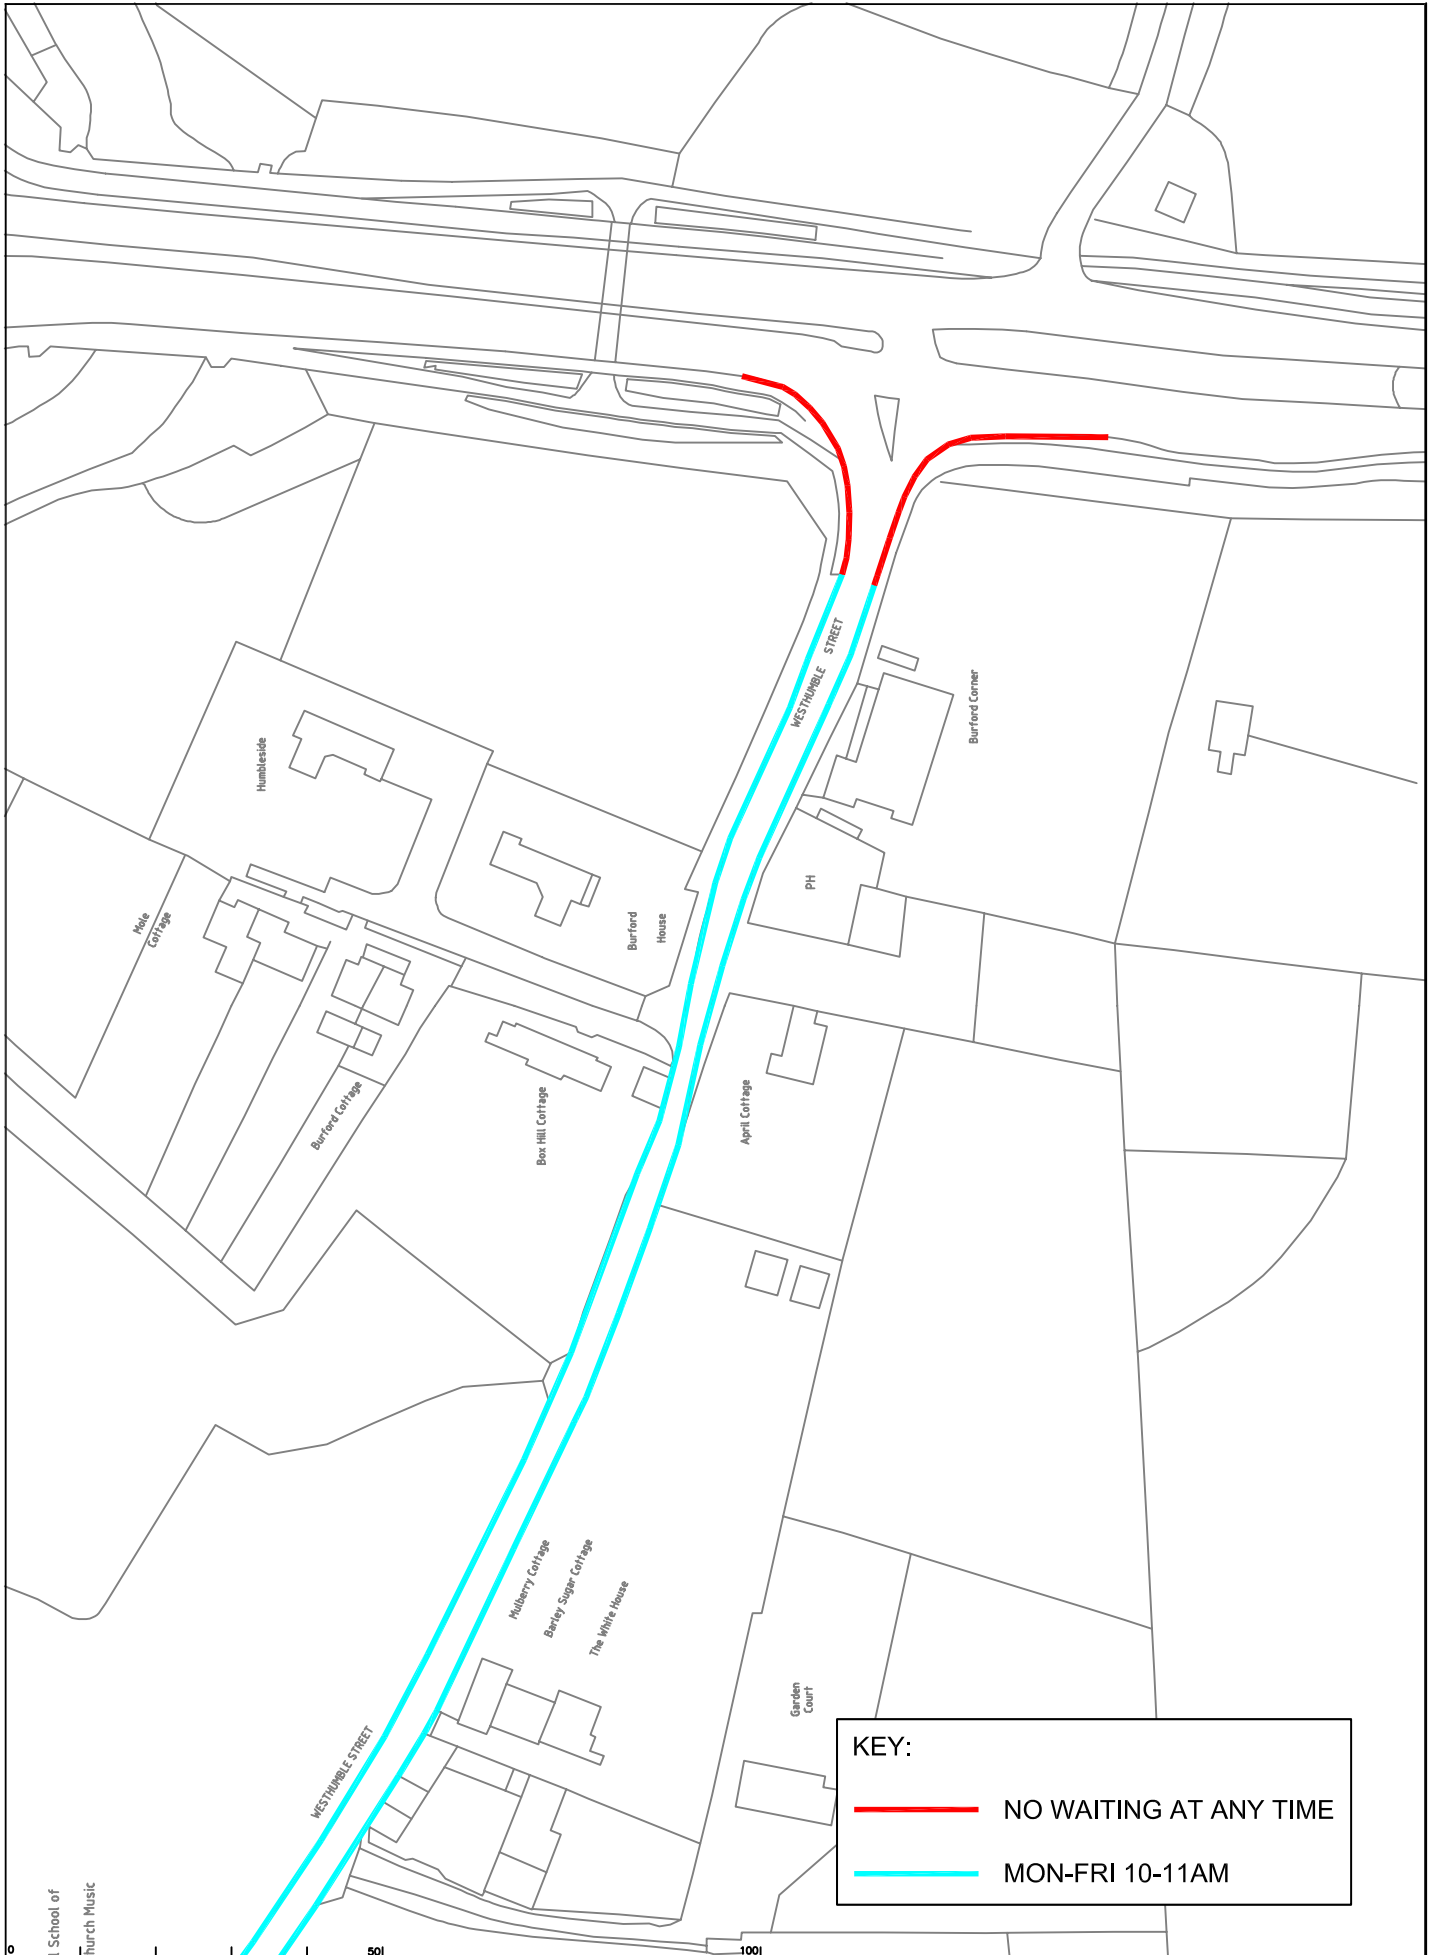

**KEY:**

— NO WAITING AT ANY TIME

— MON-FRI 10-11AM

Rev	Description	Drawn	Sig.	Date	Chkd	Sig.	Date	Appr	Sig.	Date



Based upon the Ordnance Survey mapping with the permission of the Controller of Her Majesty's Stationery Office. © Crown copyright. Unauthorised reproduction infringes Crown copyright and may lead to prosecution or civil proceedings.  
Surrey County Council LA 07/0279 1996.

Drawn by: SDC  
Checked by originator: RH  
Approved by: DC

Sig. SDC  
Sig. RH  
Sig. DC

Date Nov'11  
Date Nov'11  
Date Nov'11

Project: MOLE VALLEY PARKING REVIEW 2011 / 2012  
Drawing: WESTHUMBLE STREET, MICKLEHAM

SHEET OF


Project No. \_\_\_\_\_


Contract Sheet No. \_\_\_\_\_

Rev. 3

Classification: COMM

**SURREY COUNTY COUNCIL**  
Sustainable Development  
Surrey Highways

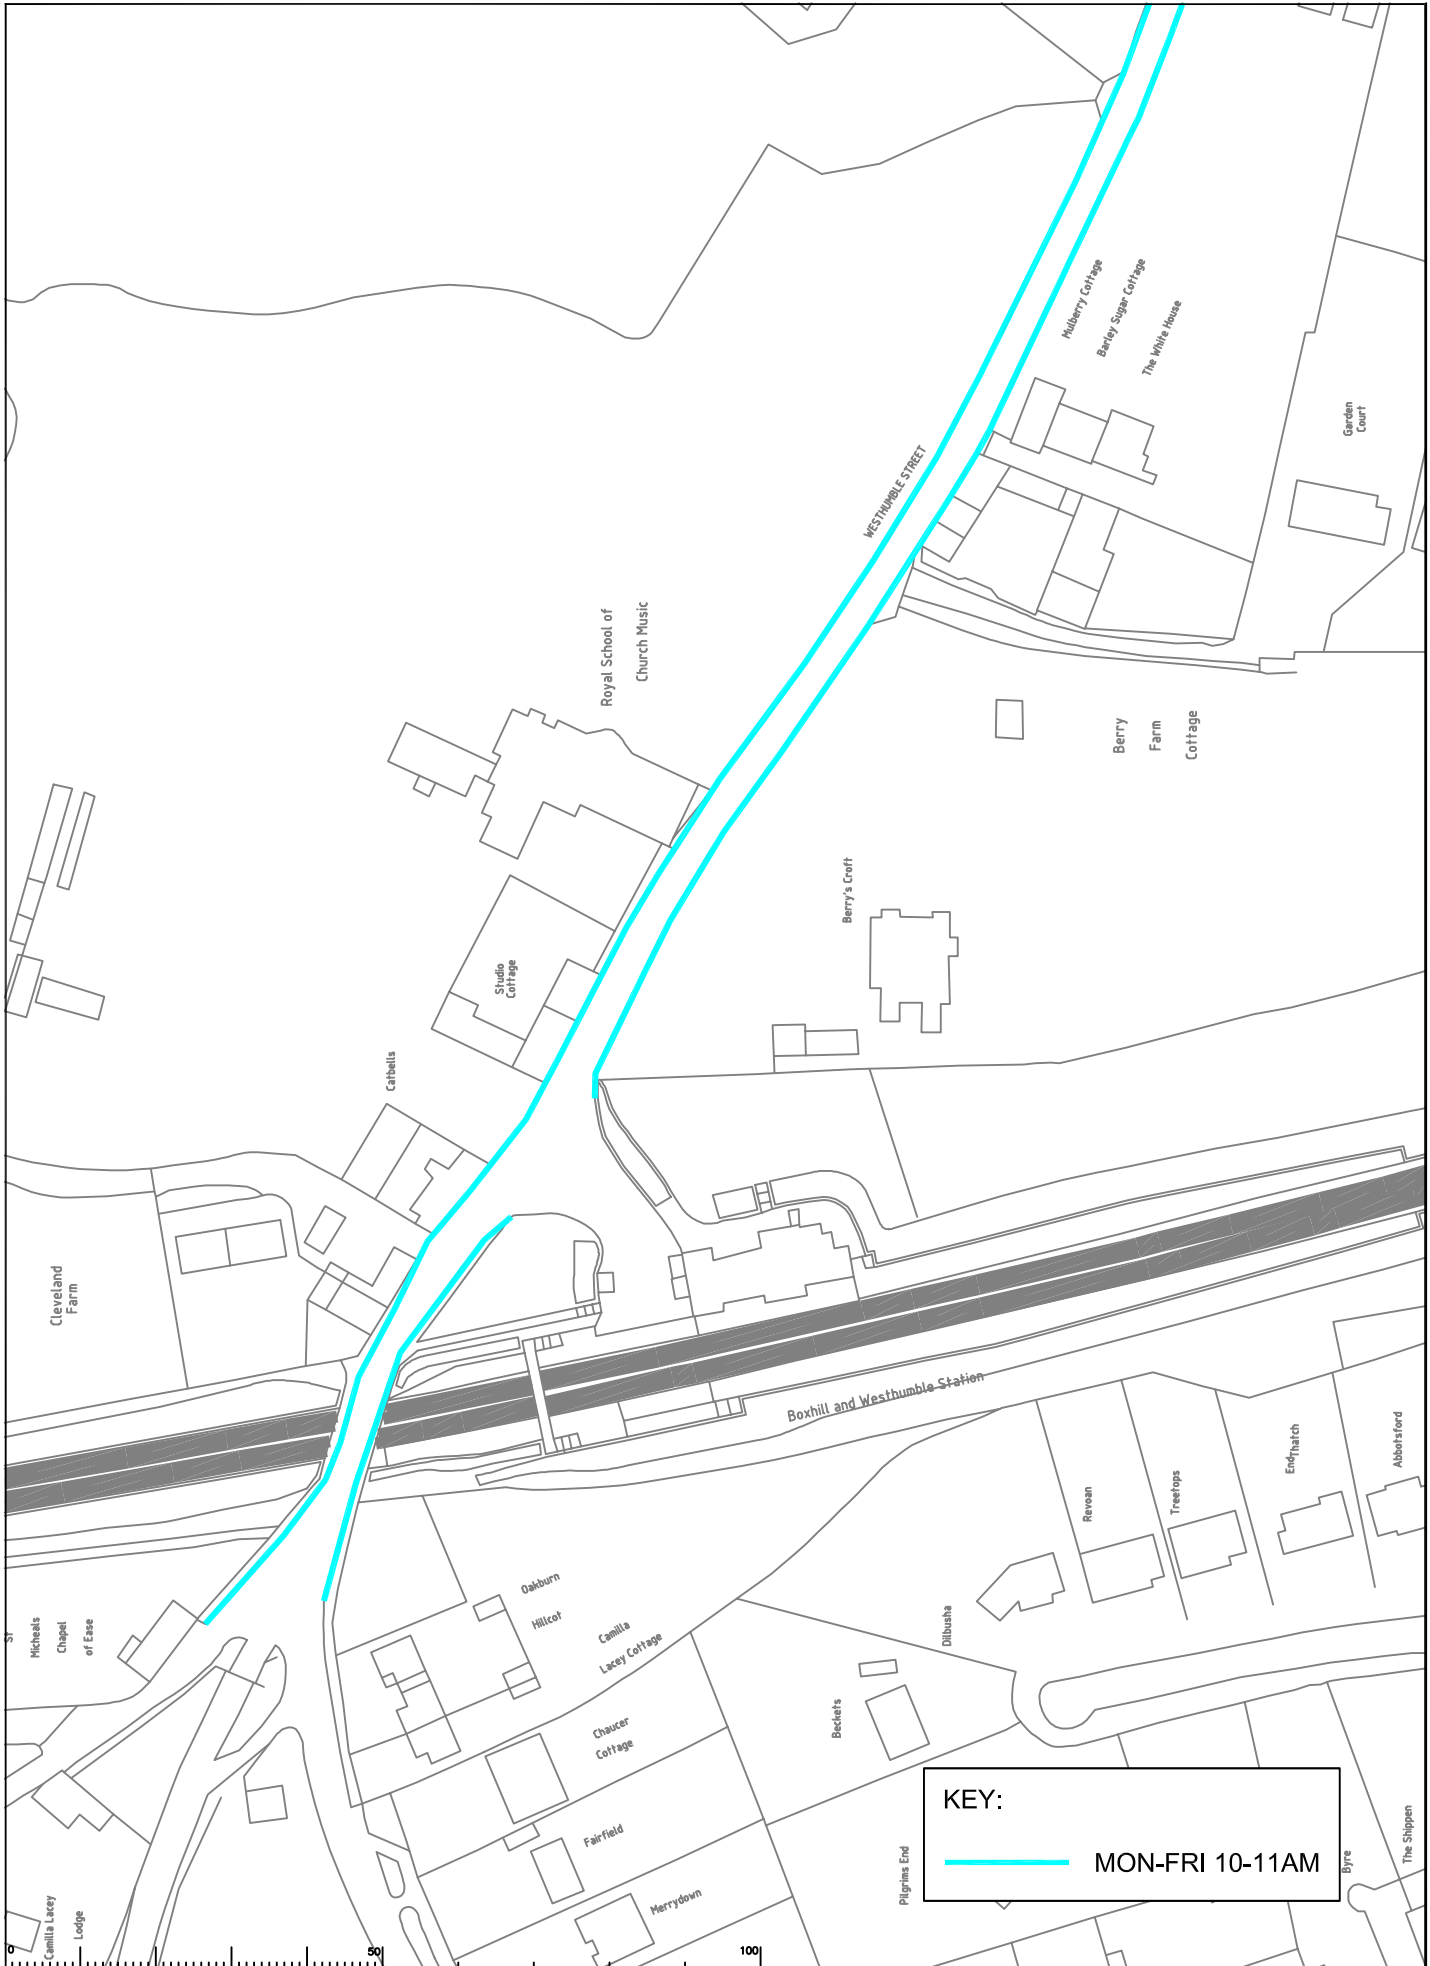

**KEY:**  
 MON-FRI 10-11AM


Rev	Description	Drwn	Sig.	Date	Chkd	Sig.	Date	Appr	Sig.	Date


Drawn by	SDC	Sp	SDC	Date	Nov'11
Checked by	RH	Sig.	RH	Date	Nov'11
Approved by	DC	Sig.	DC	Date	Nov'11

**MOLE VALLEY PARKING REVIEW**  
 2011 / 2012  
**WESTHUMBLE STREET, MICKLEHAM**

**SURREY COUNTY COUNCIL**  
 Sustainable Development  
 Surrey Highways

Project No. \_\_\_\_\_  
 Contract Sheet No. \_\_\_\_\_  
 Drawing No. **4**  
 Rev. \_\_\_\_\_  
 Classification **COMM**

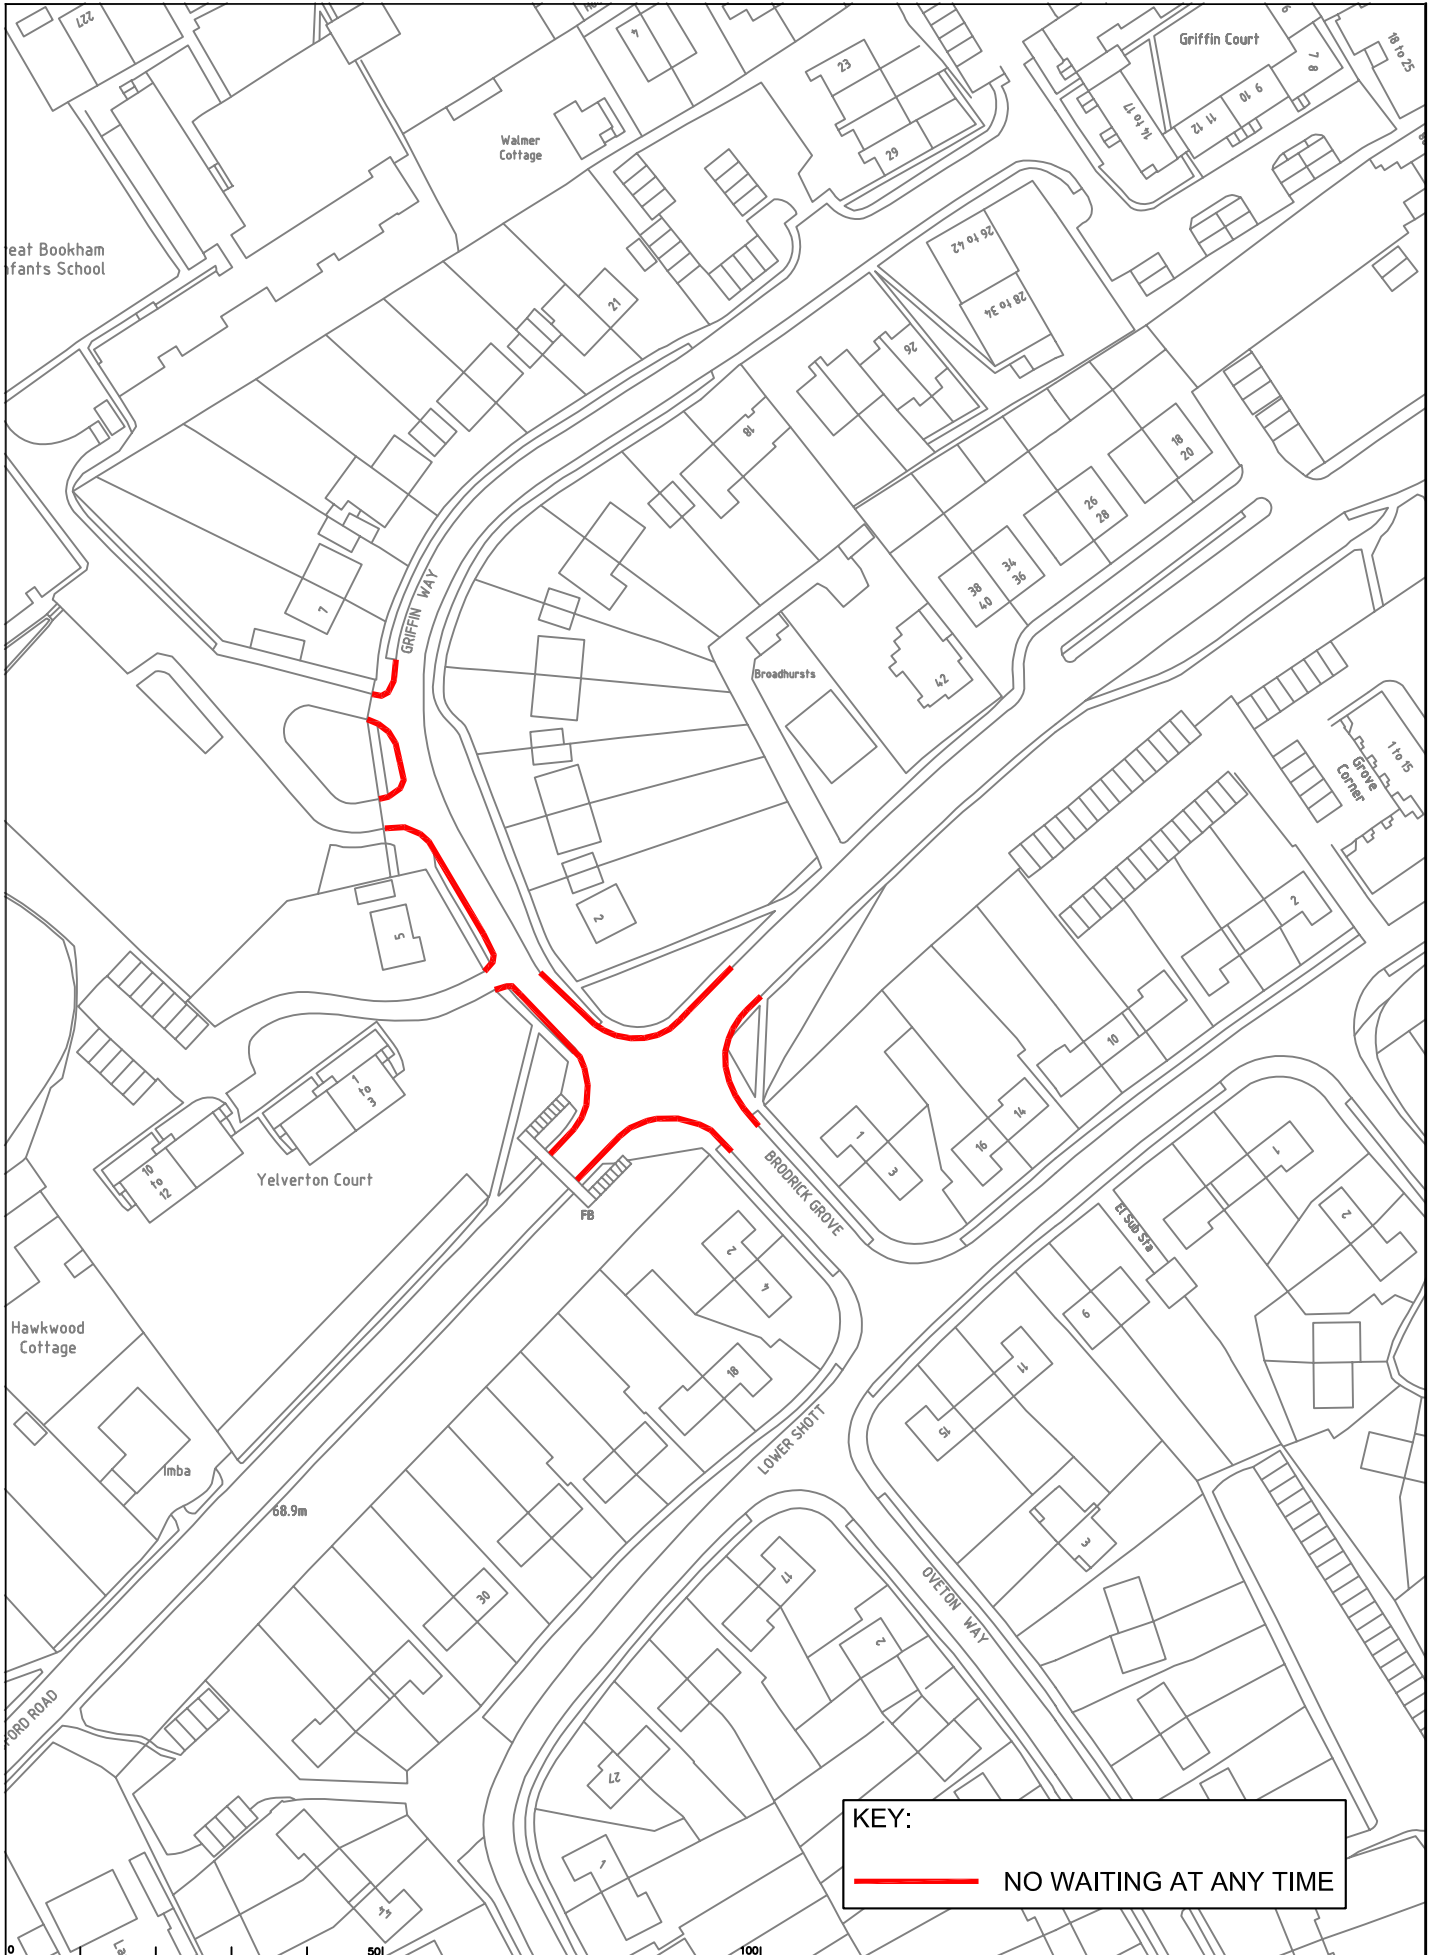

**KEY:**  
 NO WAITING AT ANY TIME

Rev	Description	Drawn	Sign	Date	Chkd	Sign	Date	Appr	Sign	Date




Based upon the Ordnance Survey map with the permission of the Controller of Her Majesty's Stationery Office. © Crown copyright. Unauthorised reproduction infringes Crown copyright and may lead to prosecution and/or penalties. Surrey County Council LA 07/0279 1999.

Drawn by: SDC  
 Checked by: RH  
 Approved by: DC


Sign: SDC, RH, DC  
 Date: Nov '11, Nov '11, Nov '11


Project: MOLE VALLEY PARKING REVIEW 2011 / 2012  
 Drawing: A246, GRIFFIN WAY & BRODRICK GROVE JUNCTION BOOKHAM




**SURREY COUNTY COUNCIL**  
 Sustainable Development  
 Surrey Highways

Project No. \_\_\_\_\_  
 Contract Sheet No. \_\_\_\_\_  
 Drawing No. **5**  
 Classification: **COMM**

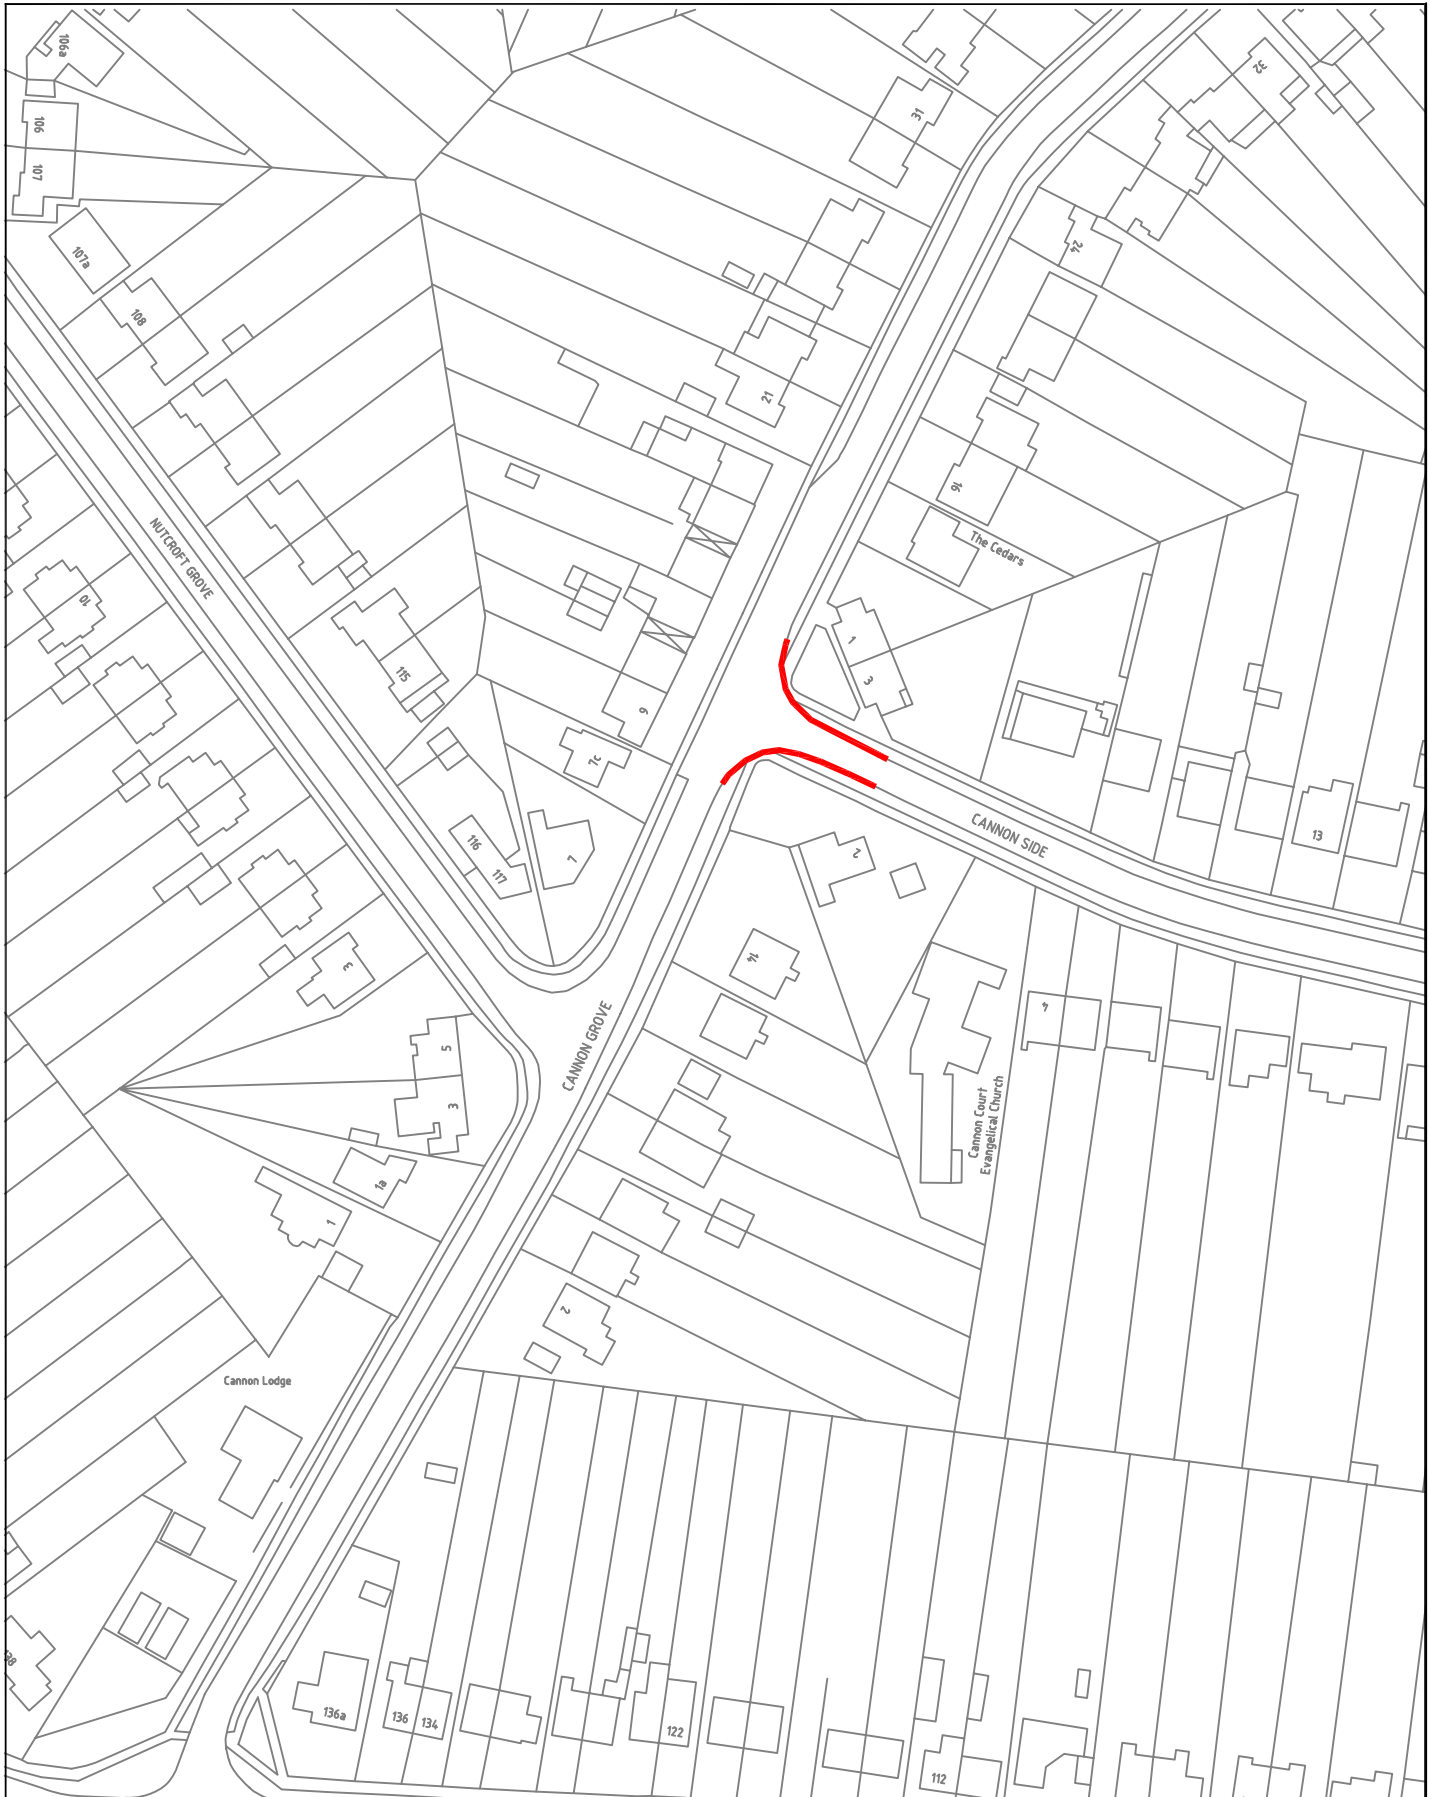

**KEY:**  
 NO WAITING AT ANY TIME

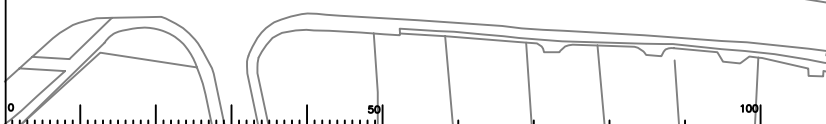

Rev	Description	Drwn	Sig.	Date	Chkd	Sig.	Date	Appr	Sig.	Date

Based upon the Ordnance Survey mapping with the permission of the Controller of Her Majesty's Stationery Office. © Crown copyright. Unauthorised reproduction infringes Crown copyright and may lead to prosecution of civil proceedings.  
 Surrey County Council LA 074879 1999.

Drawn by: SDC  
 Checked by: RH  
 Approved by: DC


Sig. SDC  
 Sig. RH  
 Sig. DC


Date Nov '11  
 Date Nov '11  
 Date Nov '11

Project: MOLE VALLEY PARKING REVIEW 2011 / 2012  
 Drawing: CANNON GROVE, CANNON SIDE FETCHAM

Project No. \_\_\_\_\_  
 Contract Sheet No. \_\_\_\_\_  
 Drawing No. **6**  
 Classification: COMM

**SURREY COUNTY COUNCIL**  
 Sustainable Development  
 Surrey Highways

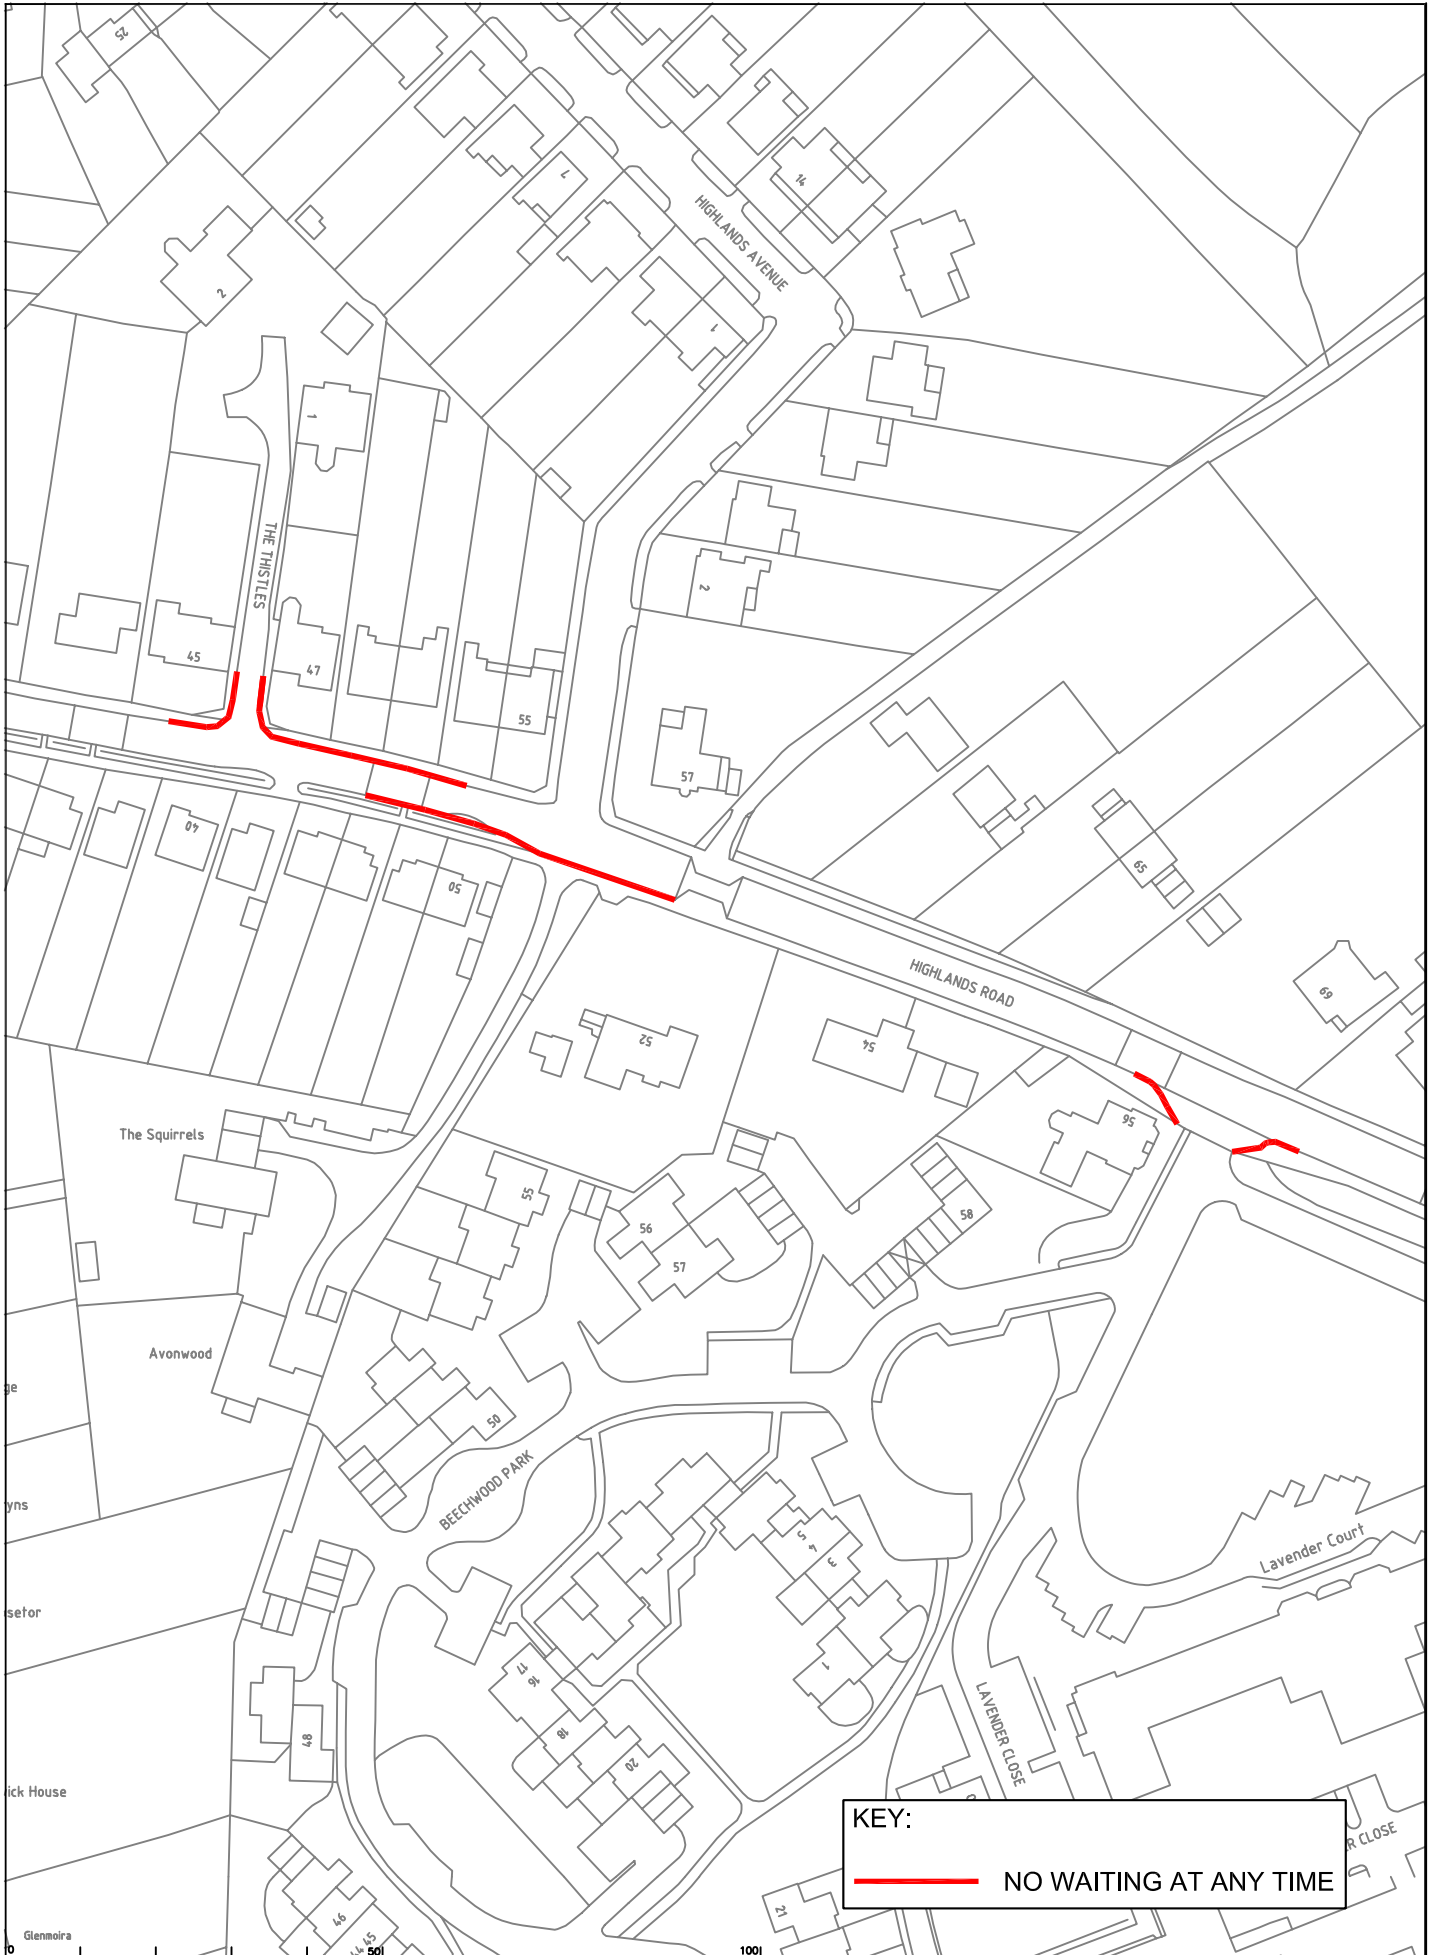

**KEY:**  
 NO WAITING AT ANY TIME

Rev	Description	Drwn	Sig.	Date	Chkd	Sig.	Date	Appr	Sig.	Date



Based upon the Ordnance Survey mapping with the permission of the Controller of Her Majesty's Stationery Office. © Crown copyright. Unauthorised reproduction infringes Crown copyright and may lead to prosecution or civil proceedings.  
 Surrey County Council LA 07/0279 1996.  
 Drawn by SDC  
 Checked by RH  
 Approved by DC


Project  
**MOLE VALLEY PARKING REVIEW**  
 2011 / 2012  
 Drawing  
**HIGHLANDS ROAD, LEATHERHEAD**


Project No. \_\_\_\_\_  
 Contract Sheet No. \_\_\_\_\_  
 Drawing No. **7**  
 Classification **COMM**



**SURREY COUNTY COUNCIL**  
 Sustainable Development  
 Surrey Highways


SHEET OF \_\_\_\_\_

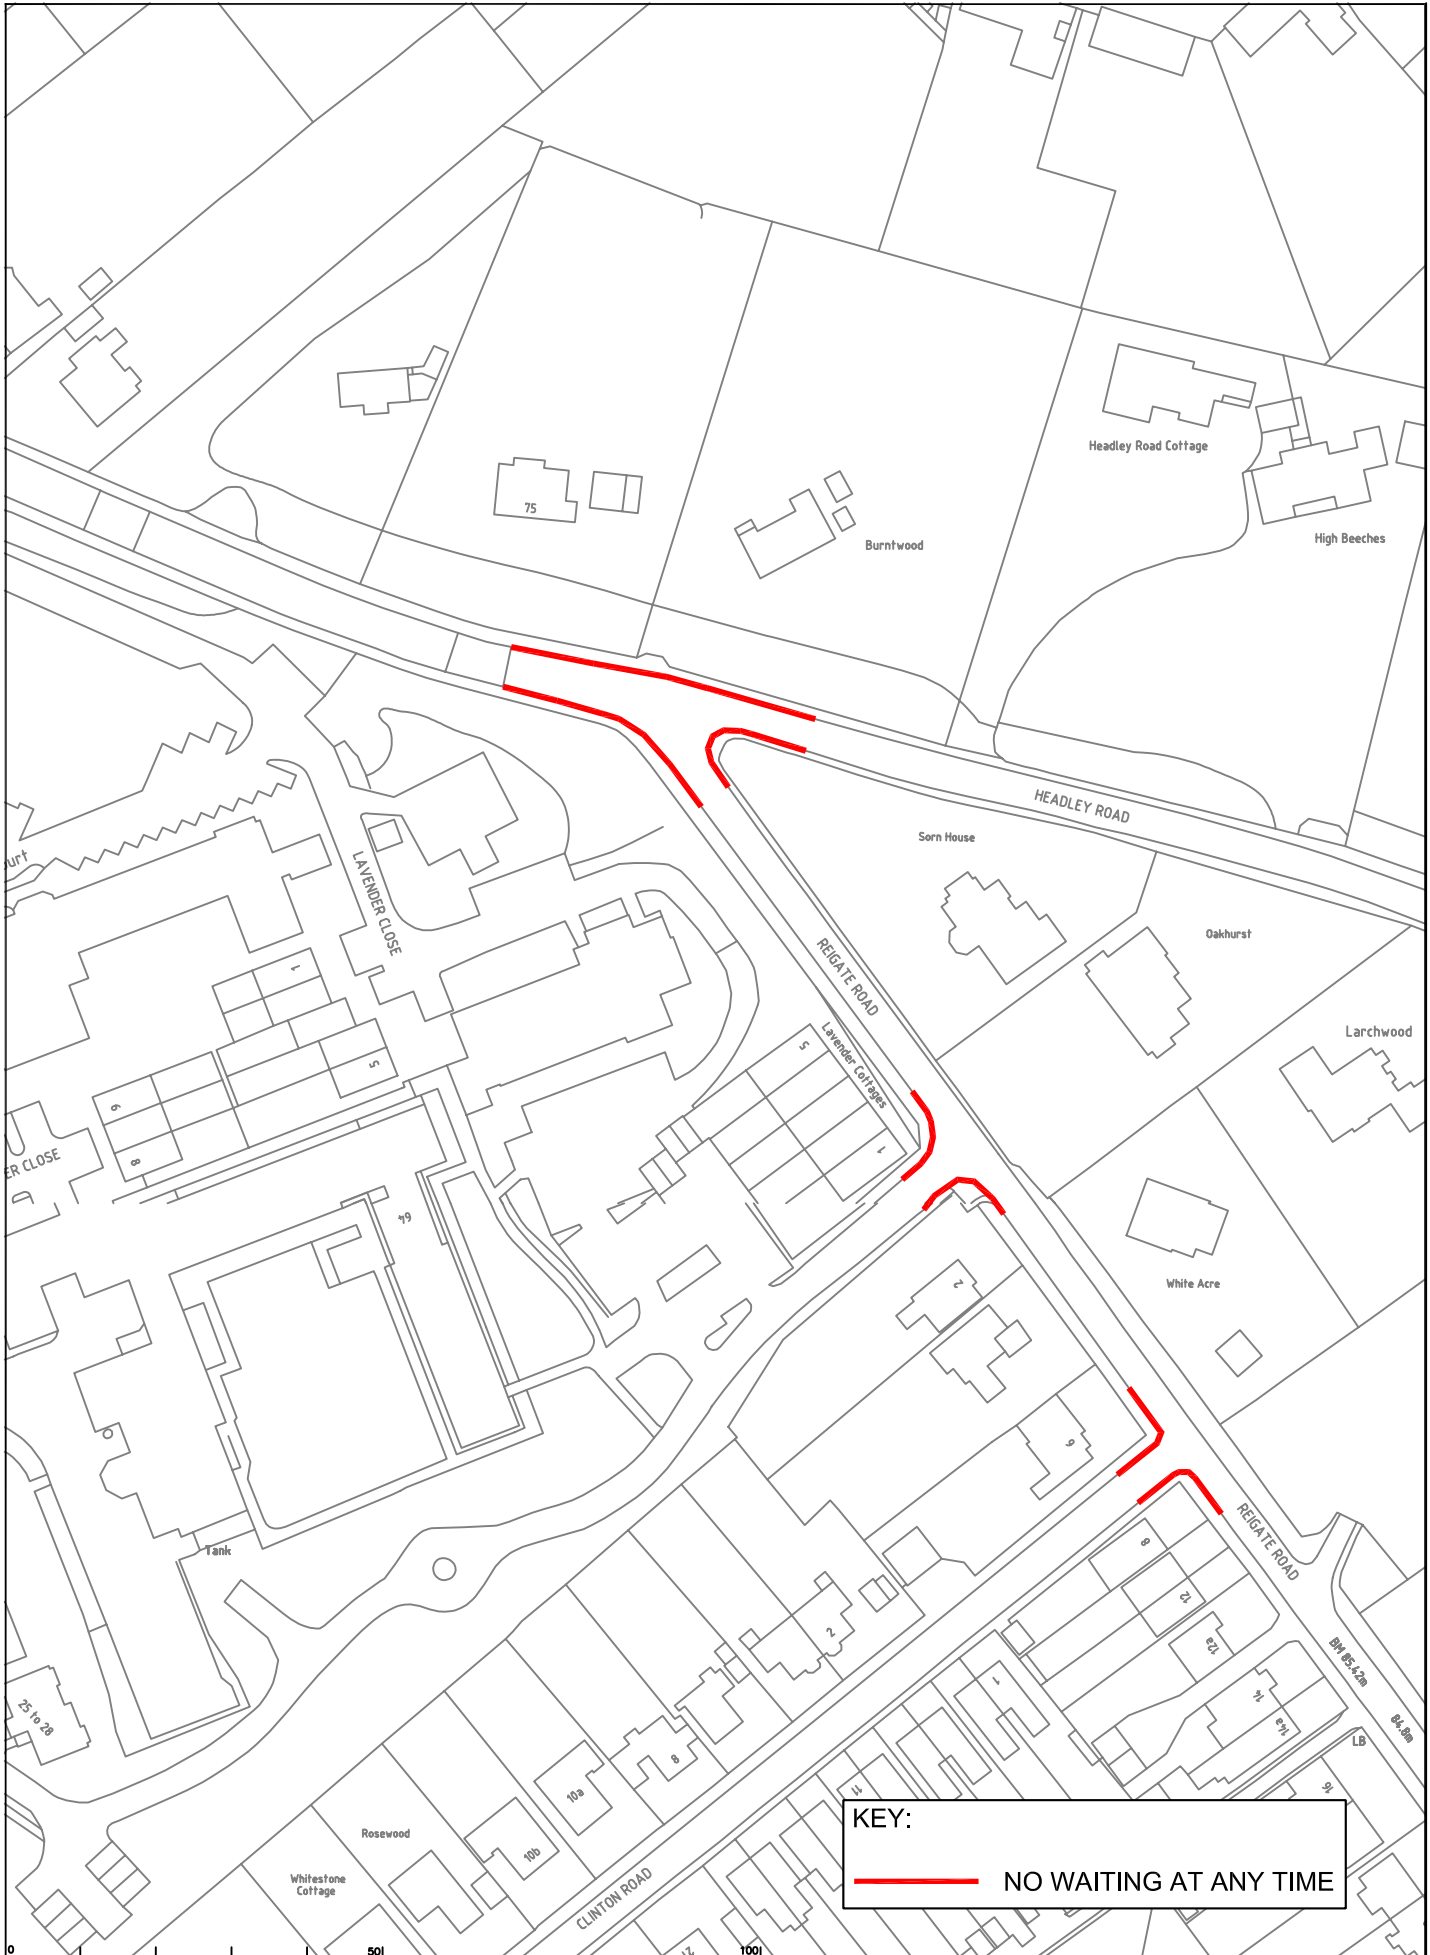

**KEY:**  
 NO WAITING AT ANY TIME

Rev	Description	Drawn	Sig.	Date	Chkd	Sig.	Date	Appr	Sig.	Date

North Point



Based upon the Ordnance Survey mapping with the permission of the Controller of Her Majesty's Stationery Office. © Crown copyright. Unauthorised reproduction infringes Crown copyright and may lead to prosecution or civil proceedings.  
 Surrey County Council LA 07/07/11 1999.


Drawn by: SDC  
 Checked by: RH  
 Approved by: DC

Date: Nov'11  
 Date: Nov'11  
 Date: Nov'11

**MOLE VALLEY PARKING REVIEW**  
 2011 / 2012

Project: HIGHLANDS ROAD, HEADLEY ROAD, REIGATE ROAD, CLINTON ROAD, LEATHERHEAD


Sheet 8 of 8



**SURREY COUNTY COUNCIL**  
 Sustainable Development  
 Surrey Highways

Project No. [ ]  
 Contract Sheet No. [ ]  
 Drawing No. **8**  
 Rev. [ ]  
 Classification: **COMM**



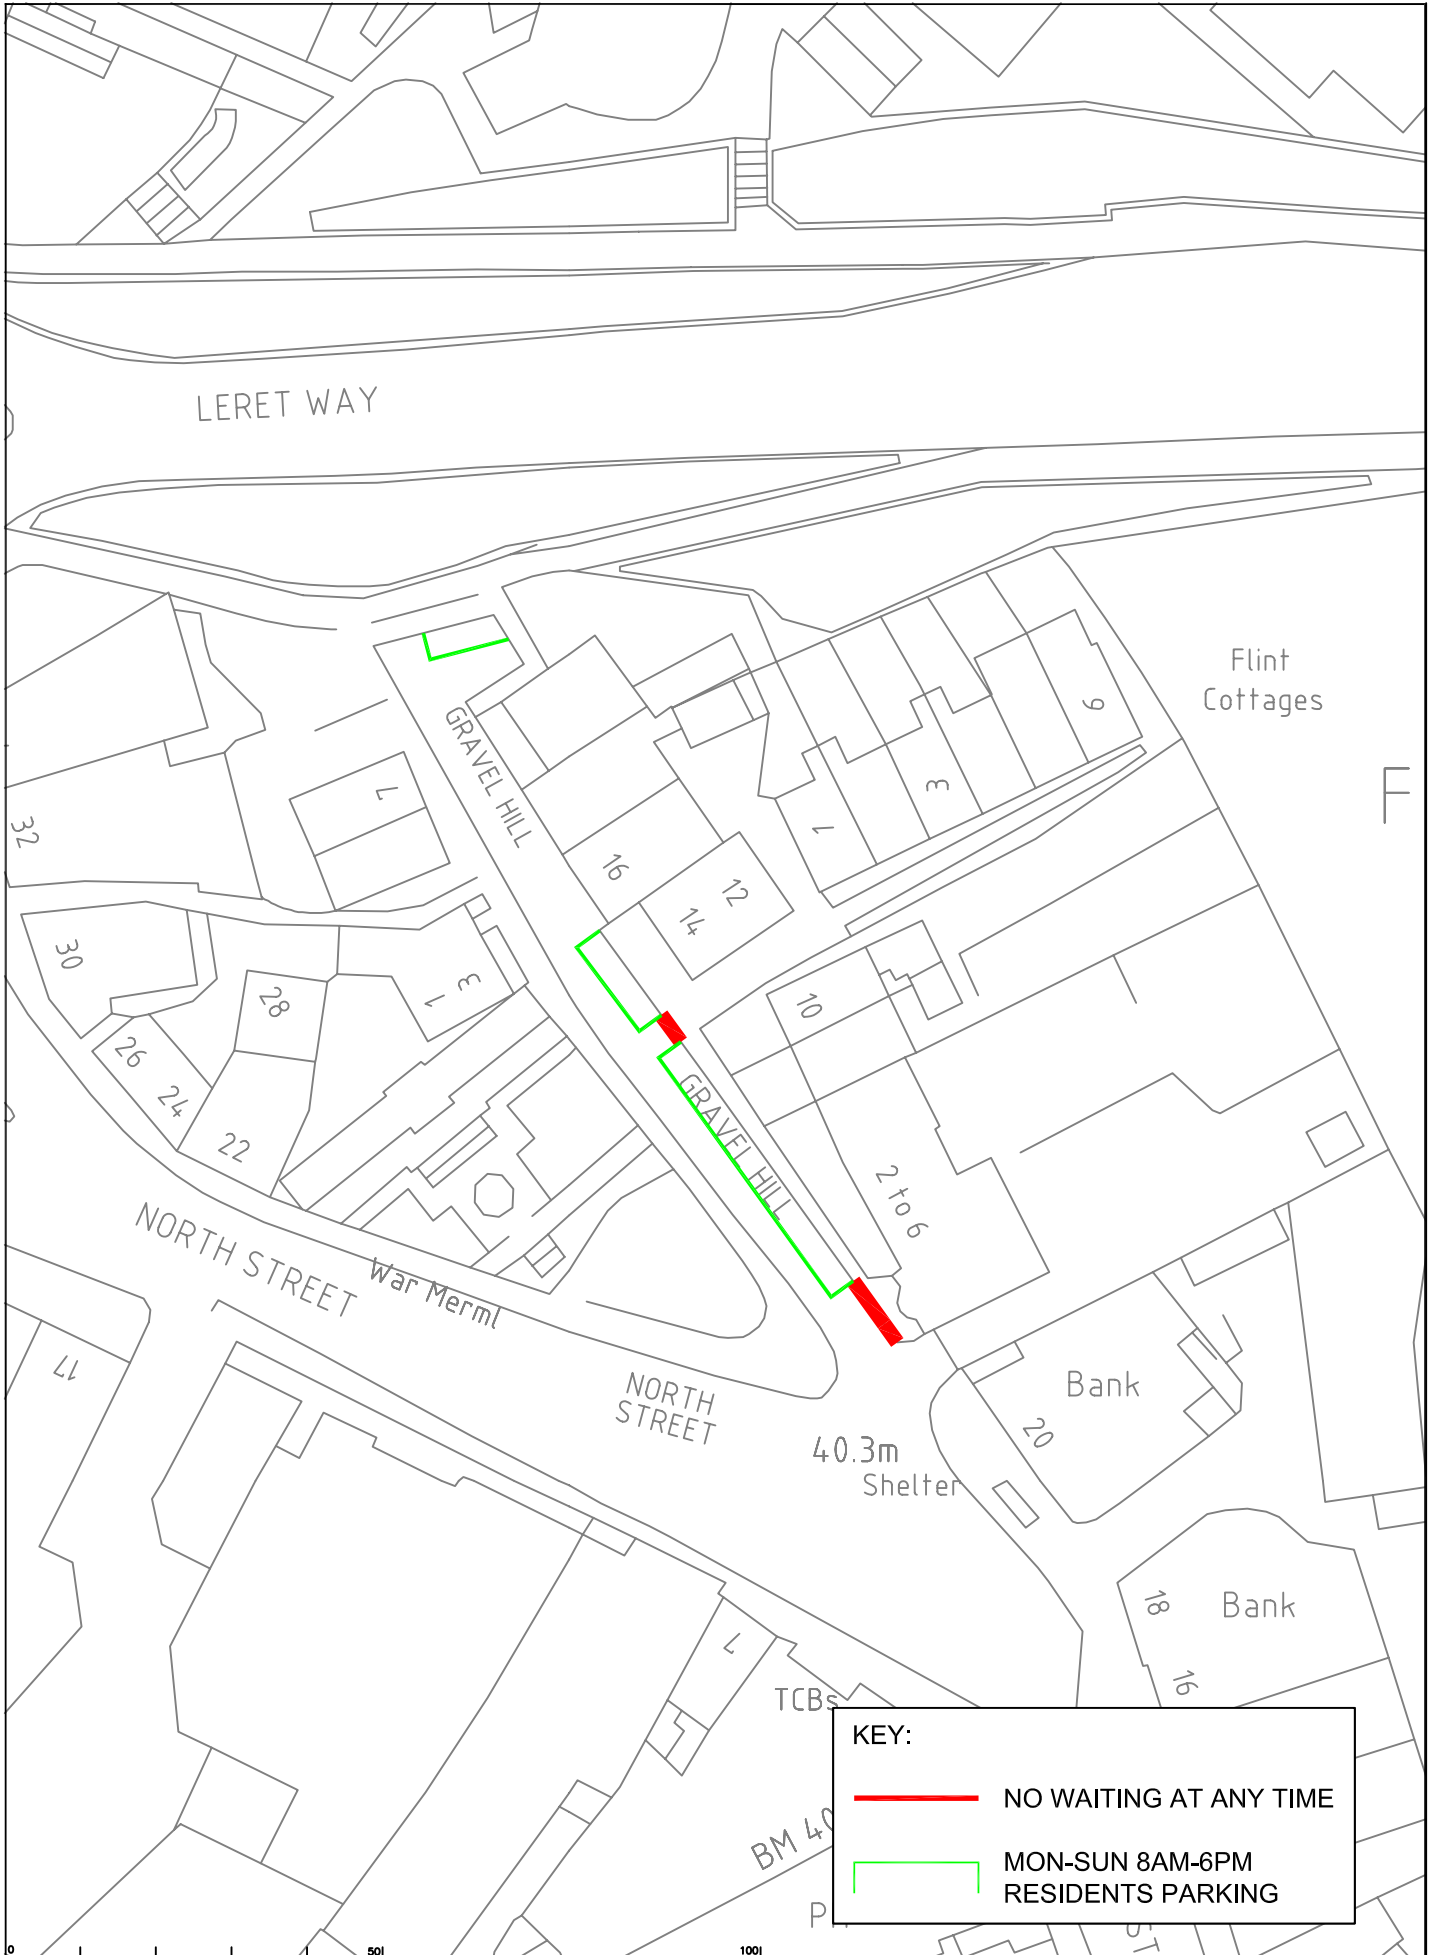

**KEY:**

— NO WAITING AT ANY TIME

— MON-SUN 8AM-6PM RESIDENTS PARKING

Rev	Description	Drwn	Sig.	Date	Chkd	Sig.	Date	Appr	Sig.	Date

North Point

Based upon the Ordnance Survey mapping with the permission of the Controller of Her Majesty's Stationery Office. © Crown copyright. Unauthorised reproduction infringes Crown copyright and may lead to prosecution or civil proceedings.  
Surrey County Council LA 074872 1996.

Drawn by: SDC  
Checked by: RH  
Approved by: DC

Sp: SDC  
Sg: RH  
Sg: DC

Date: Nov'11  
Date: Nov'11  
Date: Nov'11


Project: MOLE VALLEY PARKING REVIEW 2011 / 2012

Drawing: GRAVEL HILL, LEATHERHEAD RESIDENT PERMIT AREA


SHEET OF


**SURREY COUNTY COUNCIL**  
Sustainable Development  
Surrey Highways

Project No. \_\_\_\_\_  
Contract Sheet No. \_\_\_\_\_  
Drawing No. **9**  
Rev. \_\_\_\_\_  
Classification: **COMM**

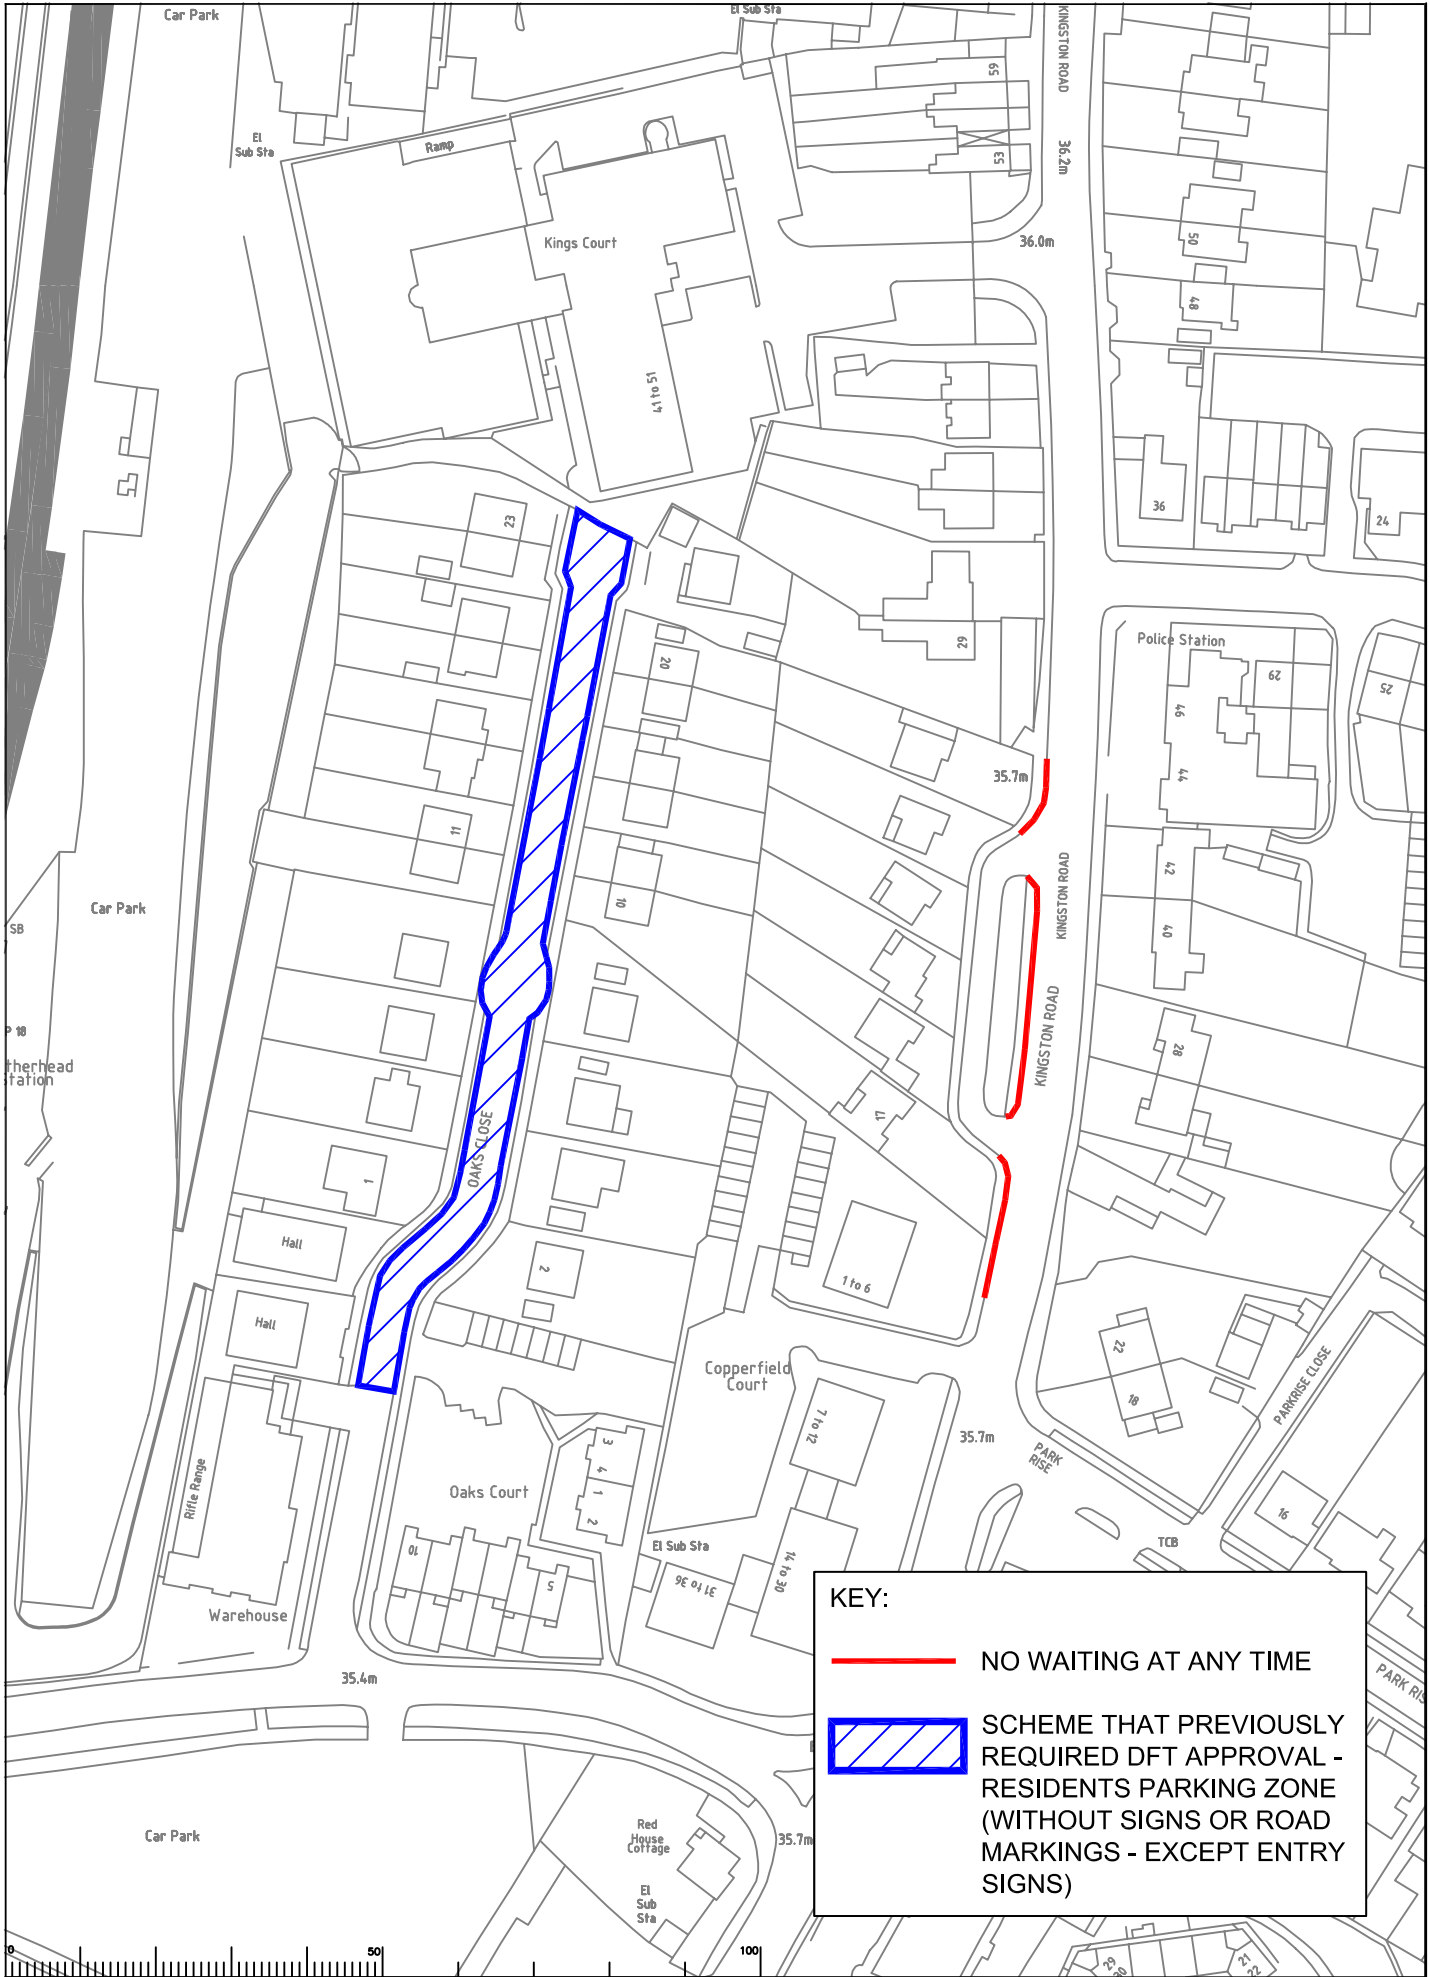

**KEY:**

 NO WAITING AT ANY TIME

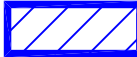 SCHEME THAT PREVIOUSLY REQUIRED DFT APPROVAL - RESIDENTS PARKING ZONE (WITHOUT SIGNS OR ROAD MARKINGS - EXCEPT ENTRY SIGNS)

Rev	Description	Drwn	Sig.	Date	Chkd	Sig.	Date	Appr	Sig.	Date



Based upon the Ordnance Survey map with the permission of the Controller of Her Majesty's Stationery Office. Crown copyright. Unauthorised reproduction infringes Crown copyright and may lead to prosecution or civil proceedings. Surrey County Council LA 070879 1999.

Drawn by: SDC  
 Checked by: RH  
 Approved by: DC


Sig. SDC  
 Sig. RH  
 Sig. DC

Date Nov'11  
 Date Nov'11  
 Date Nov'11

Project: MOLE VALLEY PARKING REVIEW 2011 / 2012


Drawing: OAKS CLOSE RESIDENT PERMIT ZONE AND KINGSTON ROAD, LEATHERHEAD

Scale: 1:1000




**SURREY COUNTY COUNCIL**  
 Sustainable Development  
 Surrey Highways

Project No. \_\_\_\_\_  
 Contract Sheet No. \_\_\_\_\_  
 Drawing No. 10  
 Classification: COMM

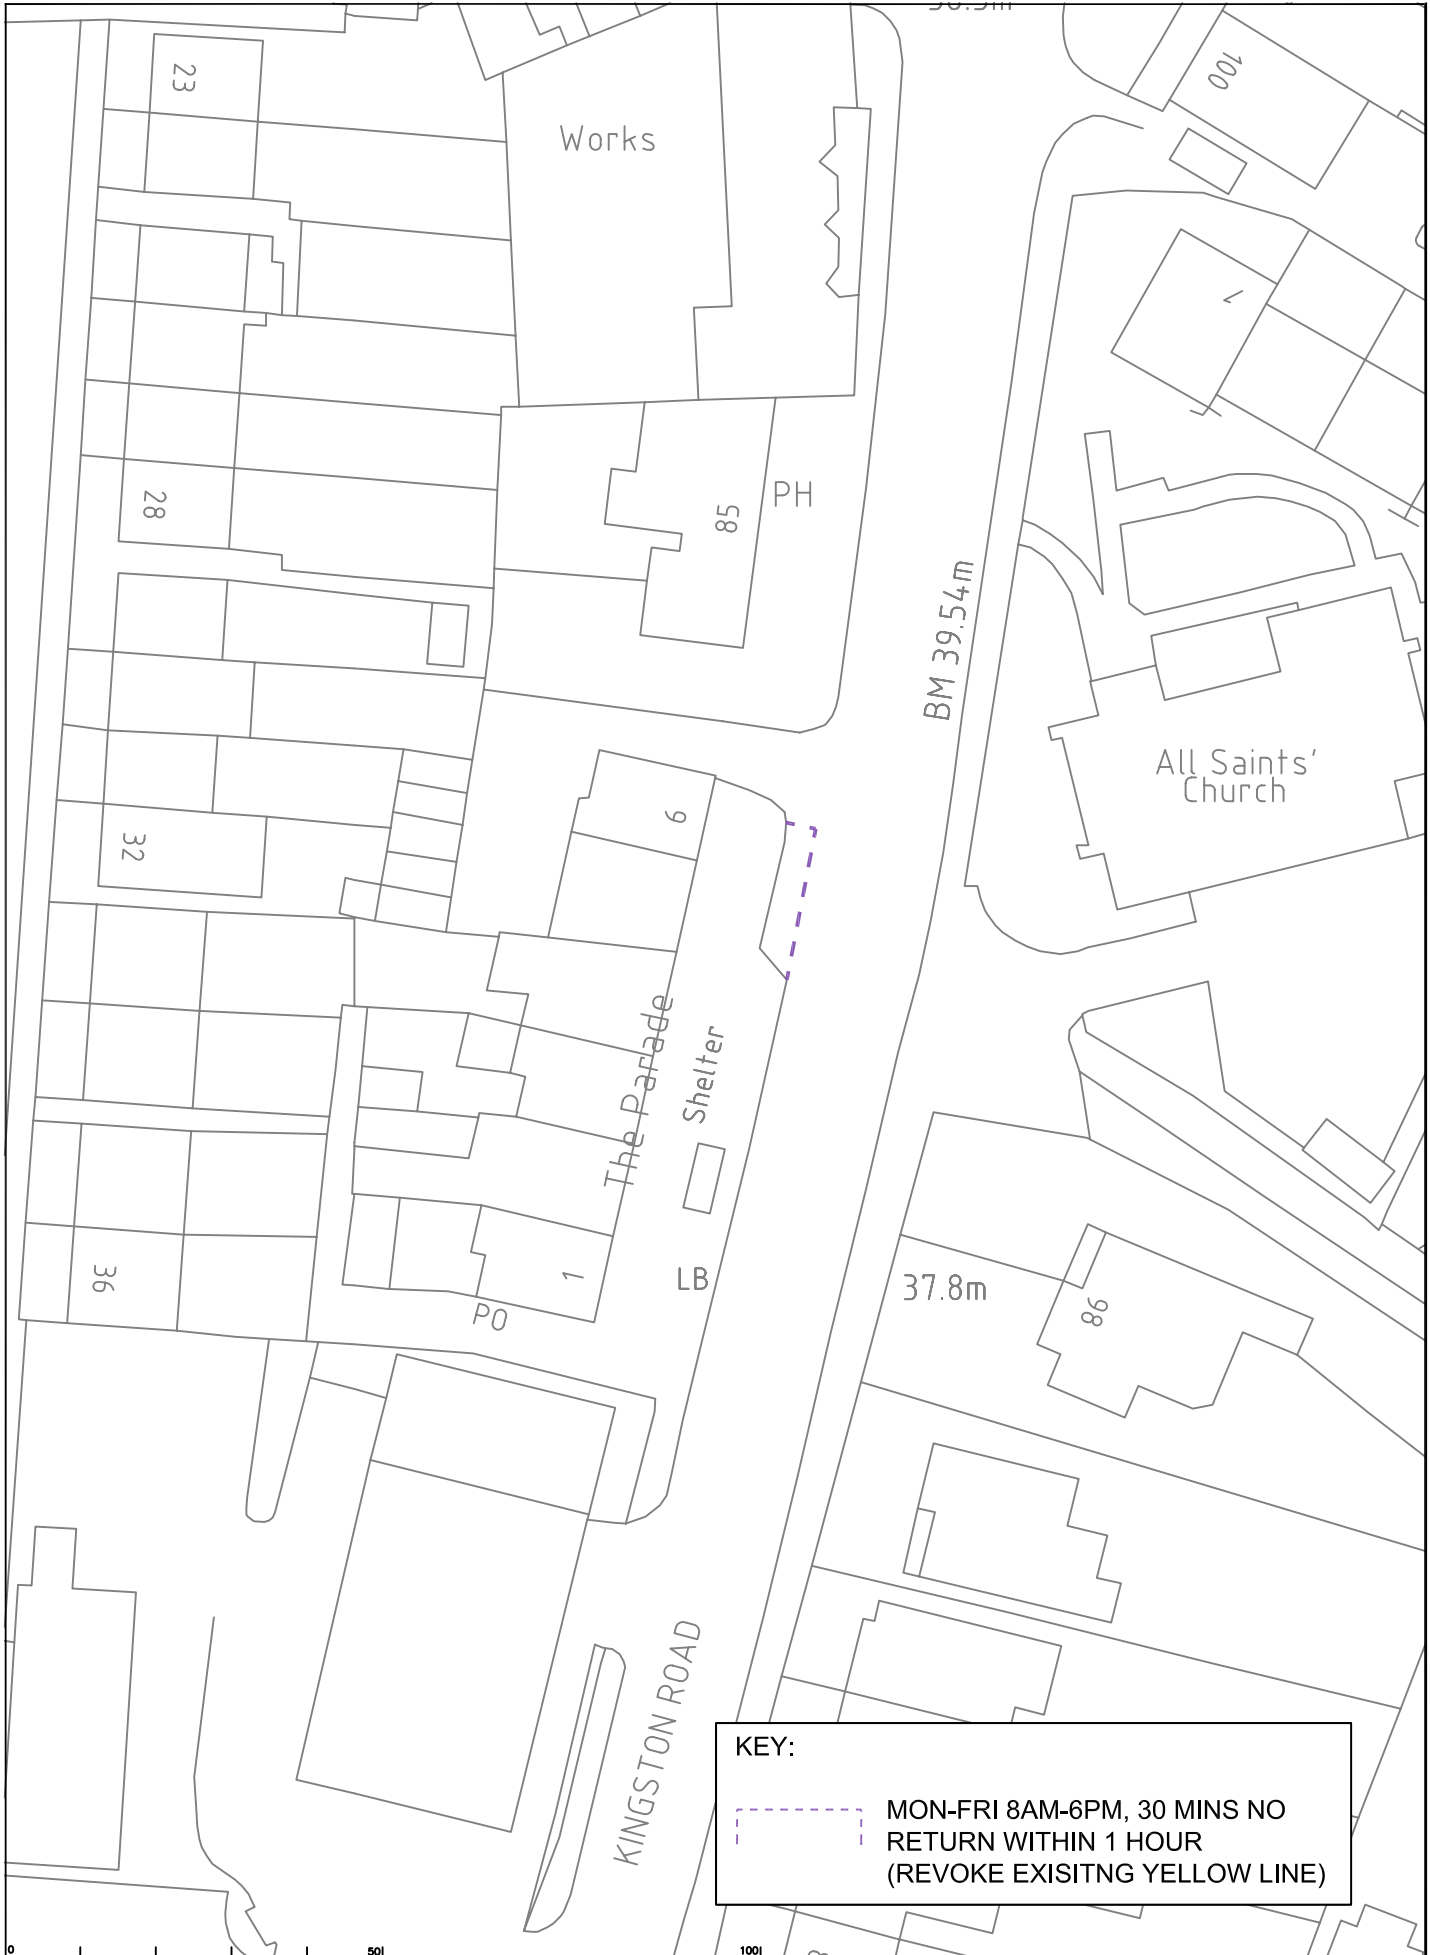


**KEY:**


**MON-FRI 8AM-6PM, 30 MINS NO RETURN WITHIN 1 HOUR (REVOKE EXISTING YELLOW LINE)**

Rev	Description	Drwn	Sig.	Date	Chkd	Sig.	Date	Appr	Sig.	Date

North Point



Based upon the Ordnance Survey mapping with the permission of the Controller of Her Majesty's Stationery Office. © Crown copyright. Unauthorised reproduction infringes Crown copyright and may lead to prosecution or civil proceedings.  
 Surrey County Council LA 07/07/2010

Drawn by: SDC  
 Checked by: RH  
 Approved by: DC

Sp: SDC  
 Sp: RH  
 Sp: DC

Date: Nov'11  
 Date: Nov'11  
 Date: Nov'11

Project: MOLE VALLEY PARKING REVIEW 2011 / 2012


Drawing: THE PARADE, KINGSTON ROAD, LEATHERHEAD



Project No. \_\_\_\_\_  
 Contract Sheet No. \_\_\_\_\_  
 Drawing No. 11  
 Classification: COMM

SURREY COUNTY COUNCIL  
 Sustainable Development  
 Surrey Highways

SHEET OF \_\_\_\_\_

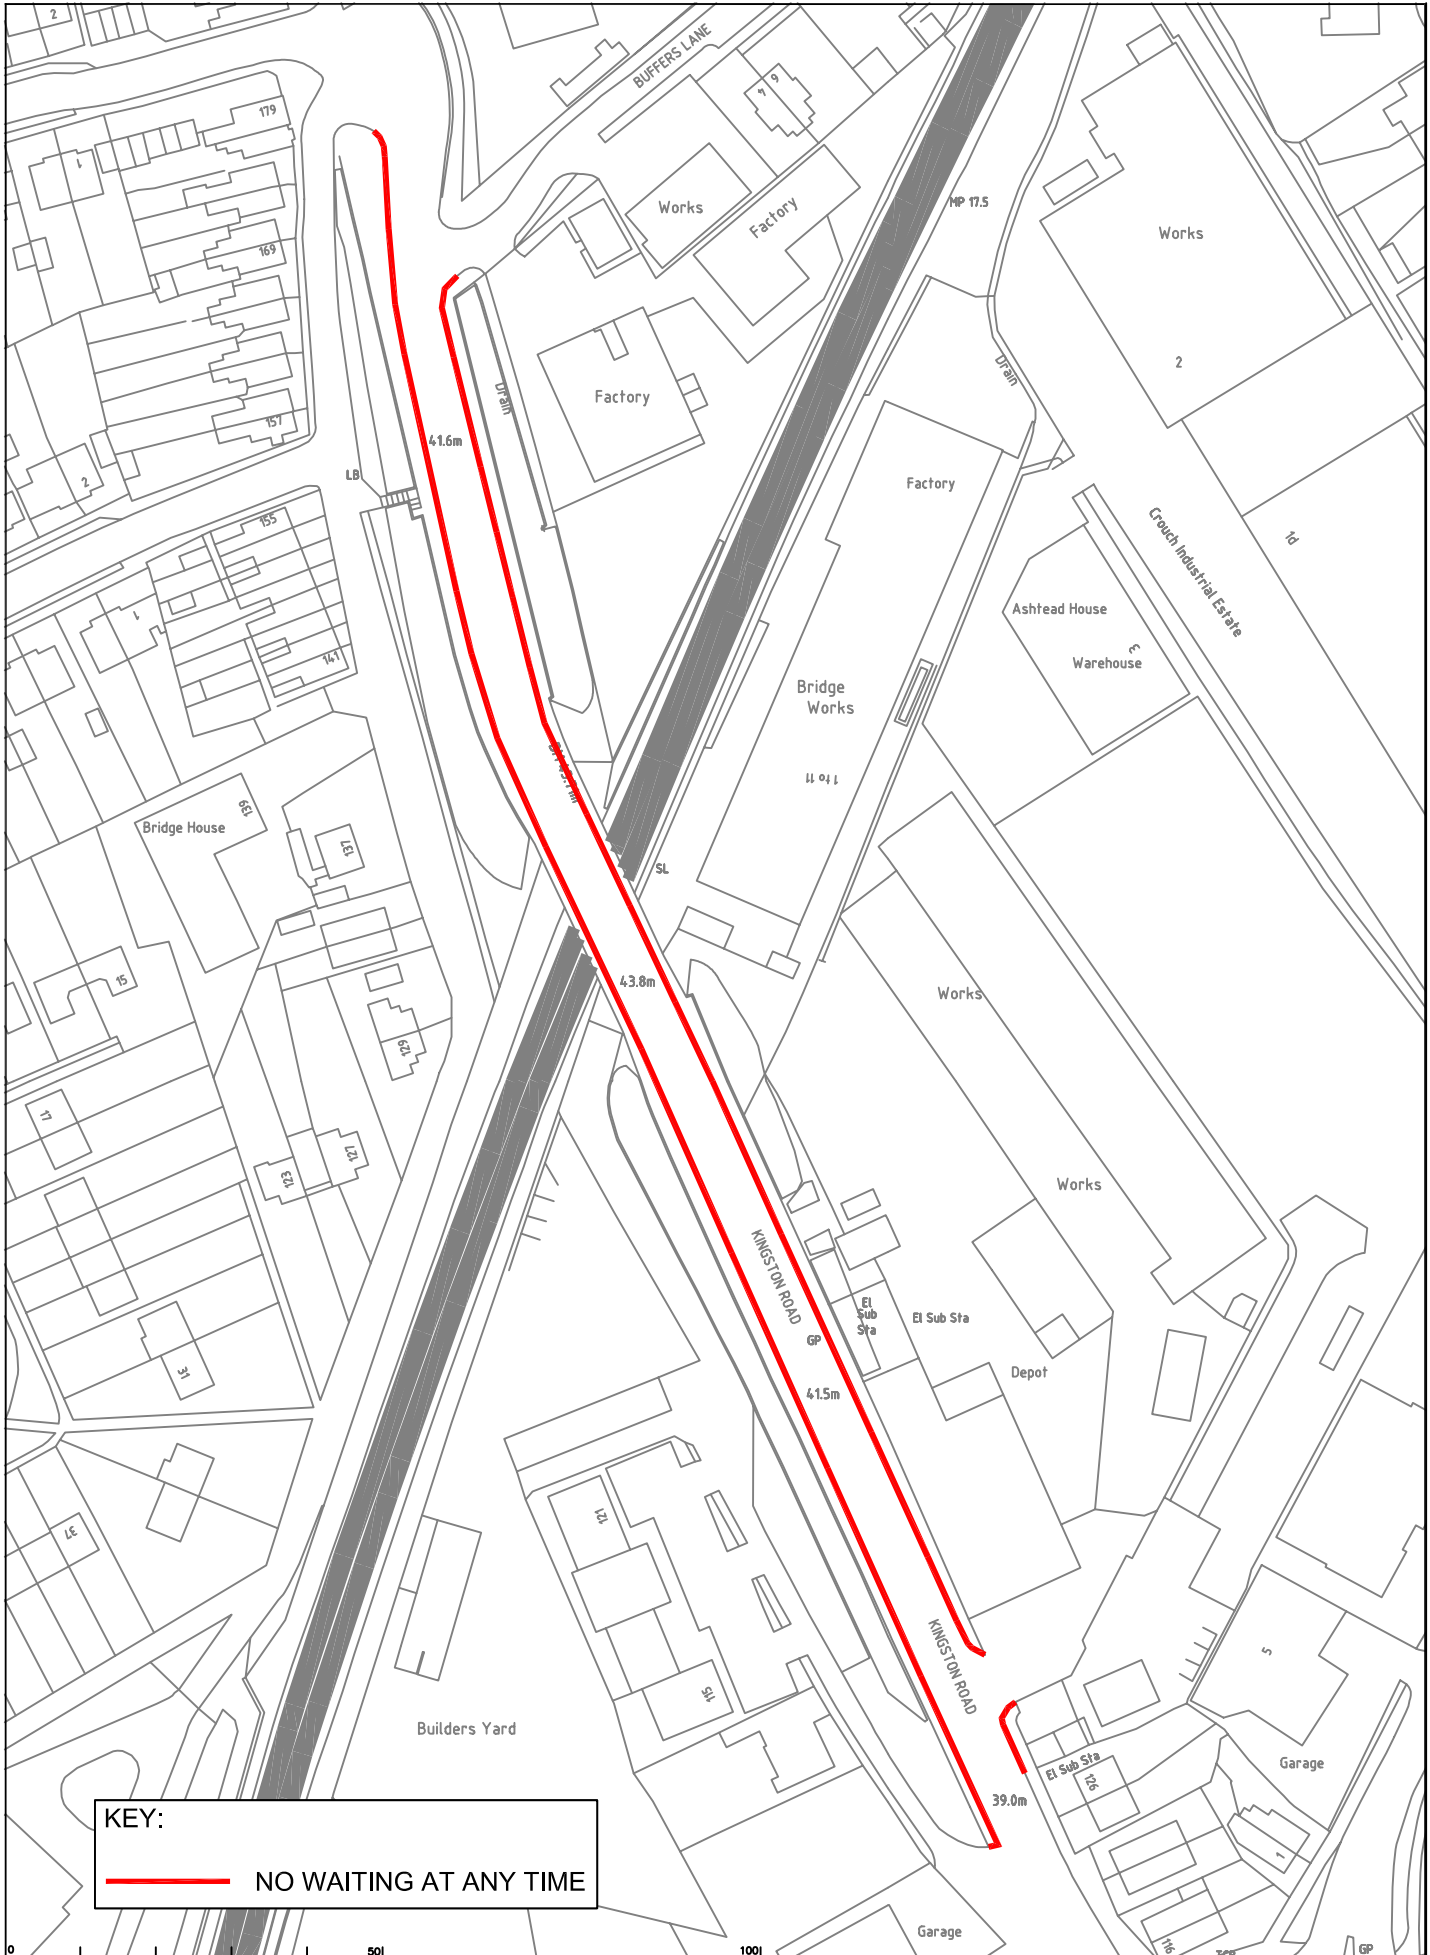


**KEY:**  
**NO WAITING AT ANY TIME**

Rev	Description	Drwn	Sig.	Date	Chkd	Sig.	Date	Appr	Sig.	Date



Based upon the Ordnance Survey map with the permission of the Controller of Her Majesty's Stationery Office. Crown copyright. Unauthorised reproduction infringes Crown copyright and may lead to prosecution or civil proceedings.  
 Surrey County Council LA 07/07/12 1996.  
 Drawn by SDC Date Nov/11  
 Checked by RH Date Nov/11  
 Approved by DC Date Nov/11


Project  
**MOLE VALLEY PARKING REVIEW**  
 2011 / 2012  
 Drawing  
**KINGSTON ROAD, LEATHERHEAD**




**SURREY COUNTY COUNCIL**  
 Sustainable Development  
 Surrey Highways

Project No.	
Contract Sheet No.	
Drawing No.	12
Rev.	
Classification	COMM


SHEET 07

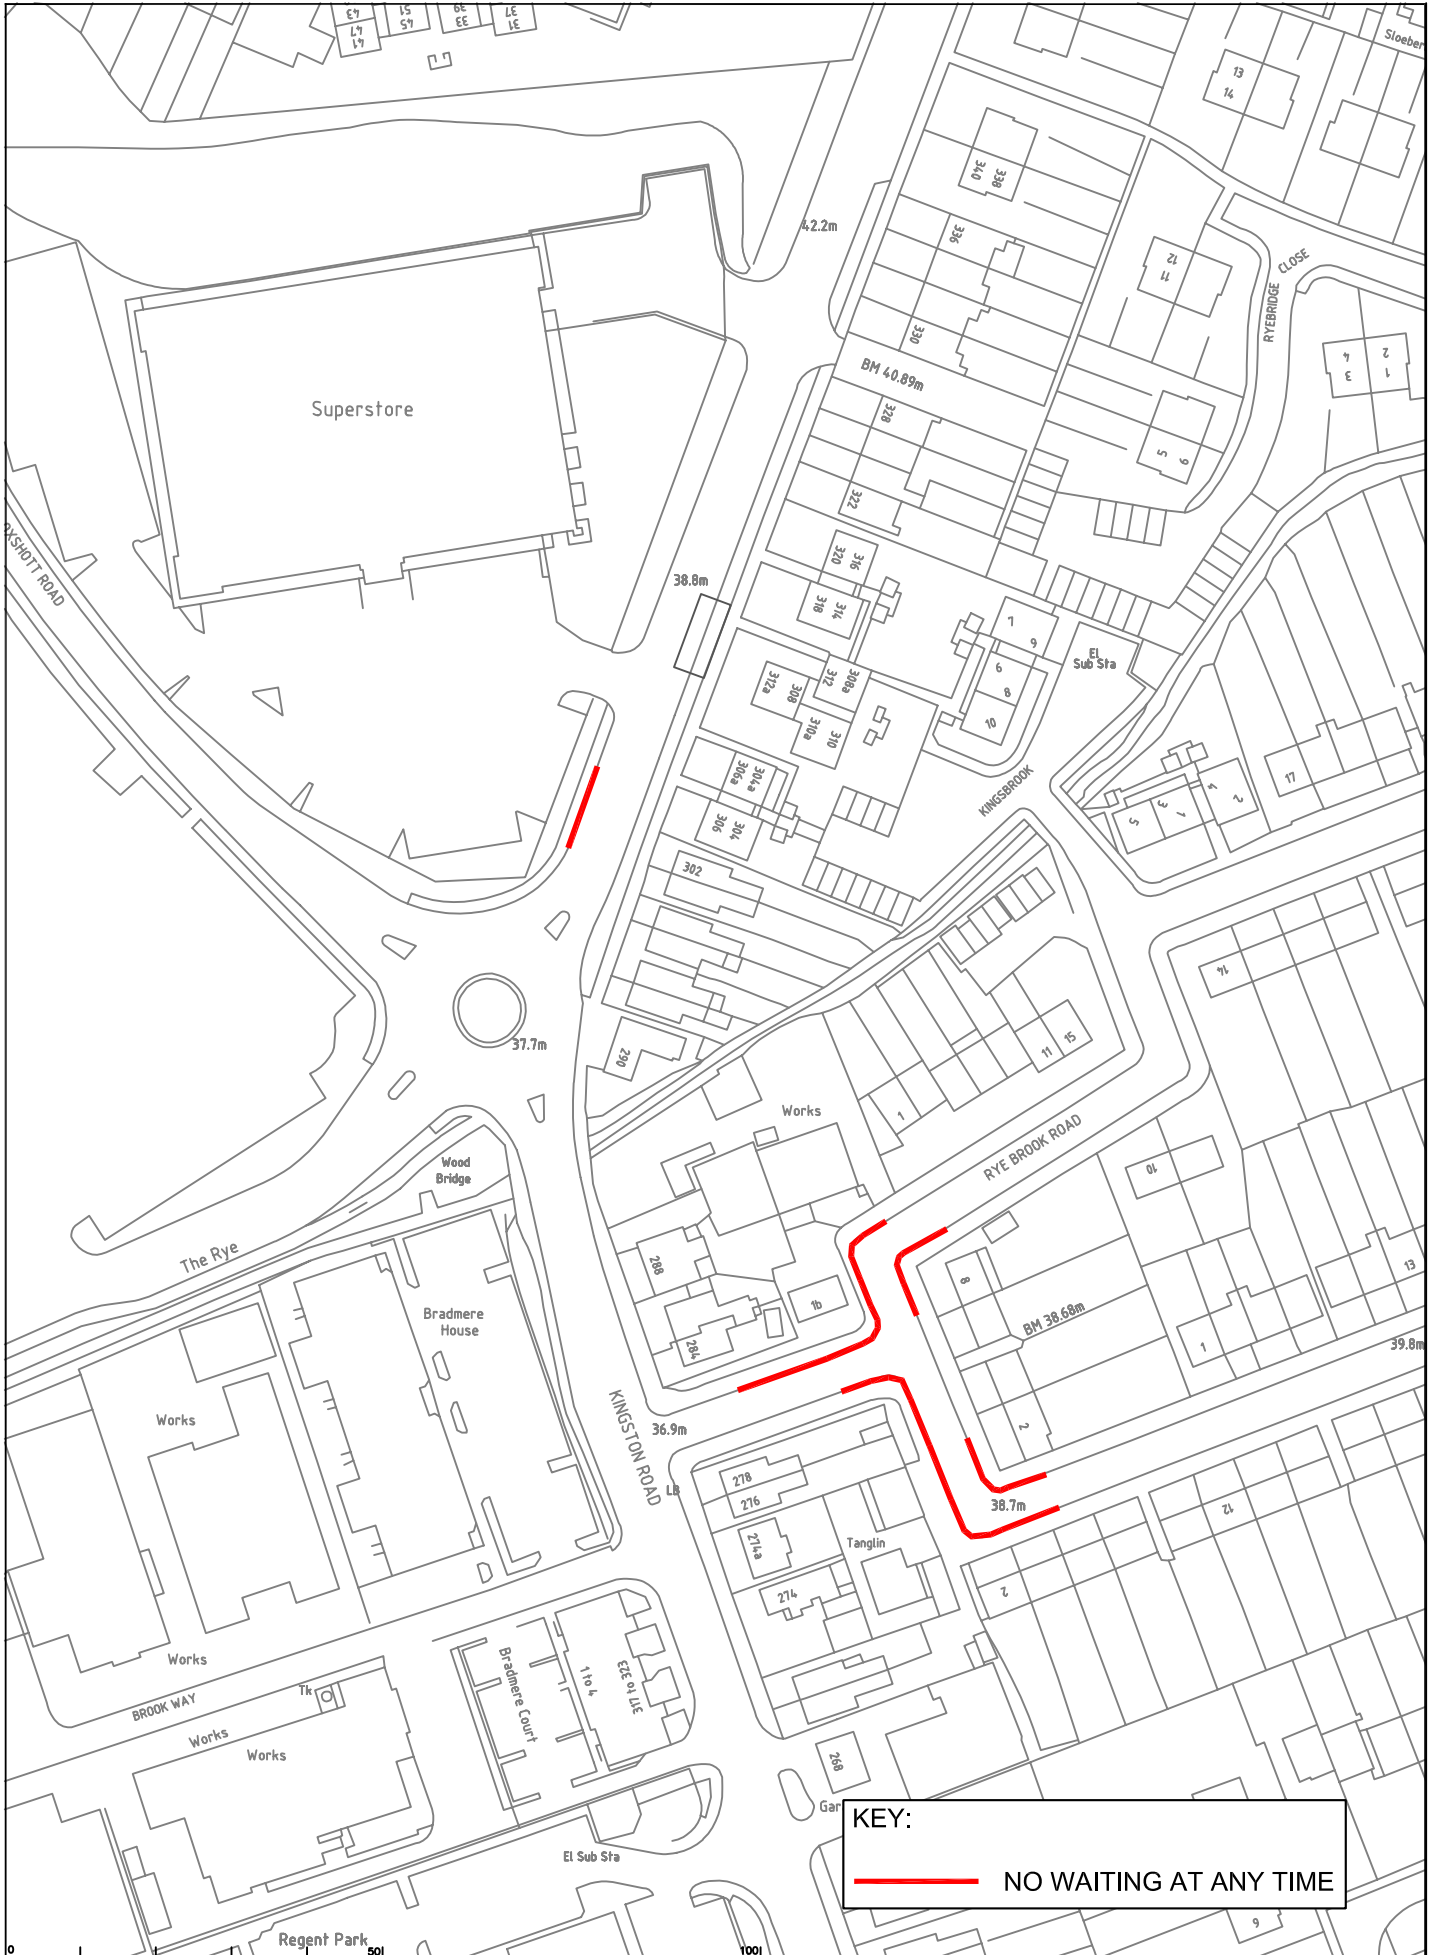

**KEY:**  
 NO WAITING AT ANY TIME

Rev	Description	Drawn	Sig.	Date	Chkd	Sig.	Date	Appr	Sig.	Date

North Point



Based upon the Ordnance Survey mapping with the permission of the Controller of Her Majesty's Stationery Office. © Crown copyright. Unauthorised reproduction infringes Crown copyright and may lead to prosecution or civil proceedings.  
 Surrey County Council LA 070879 1999.


Drawn by: SDC  
 Checked by: RH  
 Approved by: DC

Sig. SDC  
 Sig. RH  
 Sig. DC

Date: Nov'11  
 Date: Nov'11  
 Date: Nov'11


Project: MOLE VALLEY PARKING REVIEW 2011 / 2012  
 Drawing: KINGSTON ROAD AND RYEBROOK ROAD LEATHERHEAD


Project No. \_\_\_\_\_  
 Contract Sheet No. \_\_\_\_\_  
 Drawing No. 13  
 Classification: COMM



**SURREY COUNTY COUNCIL**  
 Sustainable Development  
 Surrey Highways


SHEET OF \_\_\_\_\_

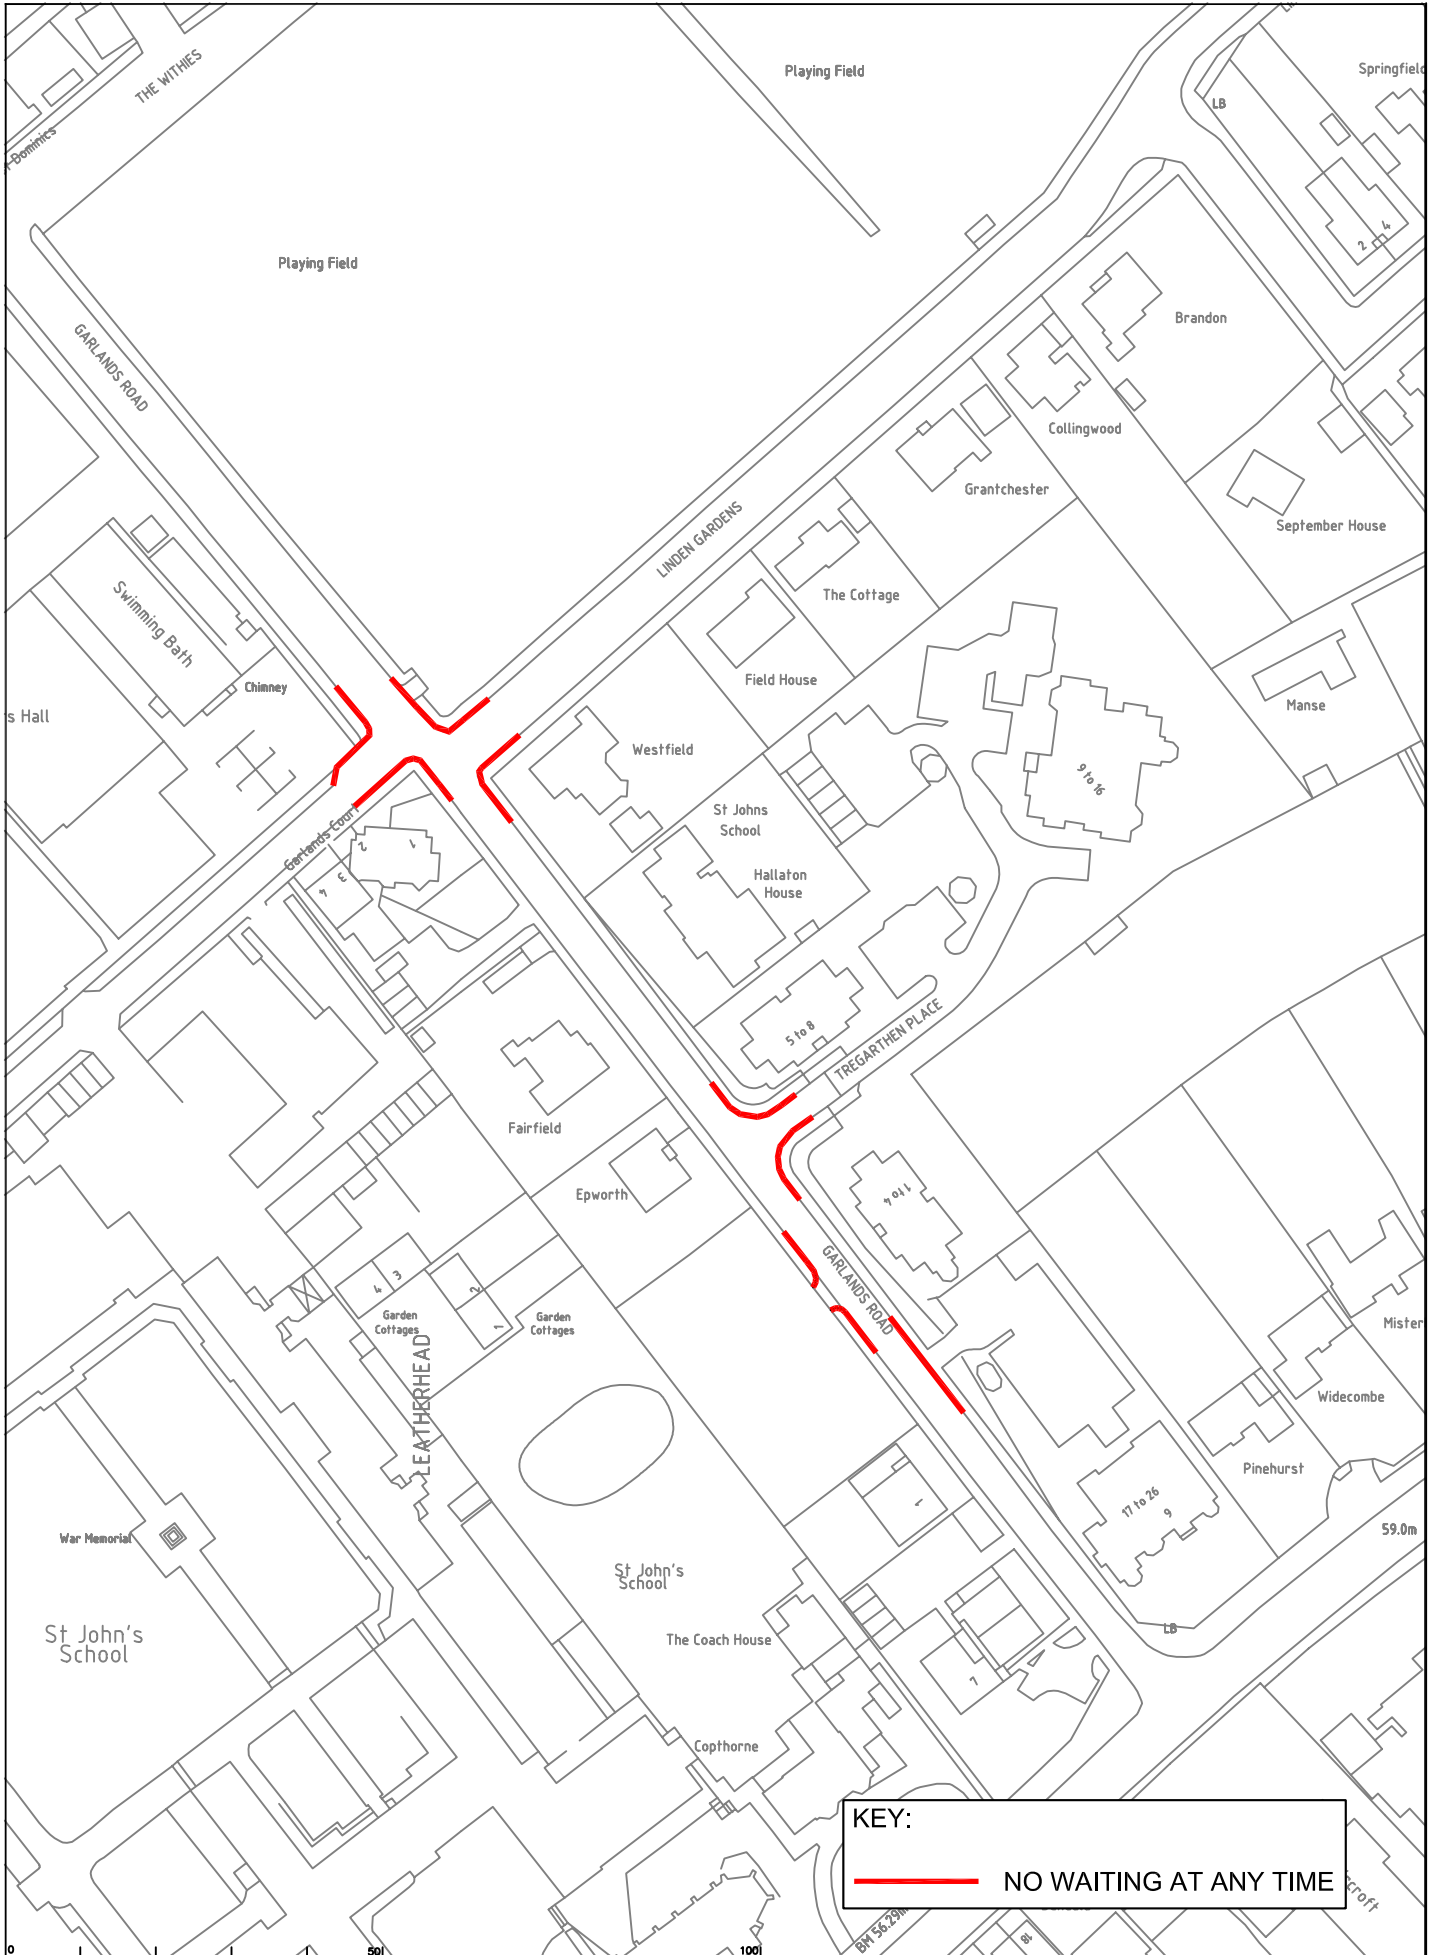

**KEY:**  
 NO WAITING AT ANY TIME

Rev	Description	Drwn	Sig.	Date	Chkd	Sig.	Date	Appr	Sig.	Date

North Point




Based upon the Ordnance Survey map with the permission of the Controller of Her Majesty's Stationery Office. © Crown copyright. Unauthorised reproduction infringes Crown copyright and may lead to prosecution if it is proved.

Drawn by: SDC  
 Checked by: RH  
 Approved by: DC

Sp: SDC  
 Sp: RH  
 Sp: DC

Date: Nov'11  
 Date: Nov'11  
 Date: Nov'11


Project: MOLE VALLEY PARKING REVIEW 2011 / 2012  
 Drawing: GARLANDS ROAD, LEATHERHEAD



SURREY COUNTY COUNCIL  
 Sustainable Development  
 Surrey Highways

Project No. [ ]  
 Contract Sheet No. [ ]  
 Drawing No. 14  
 Rev. [ ]  
 Classification: COMM

SHEET OF [ ]

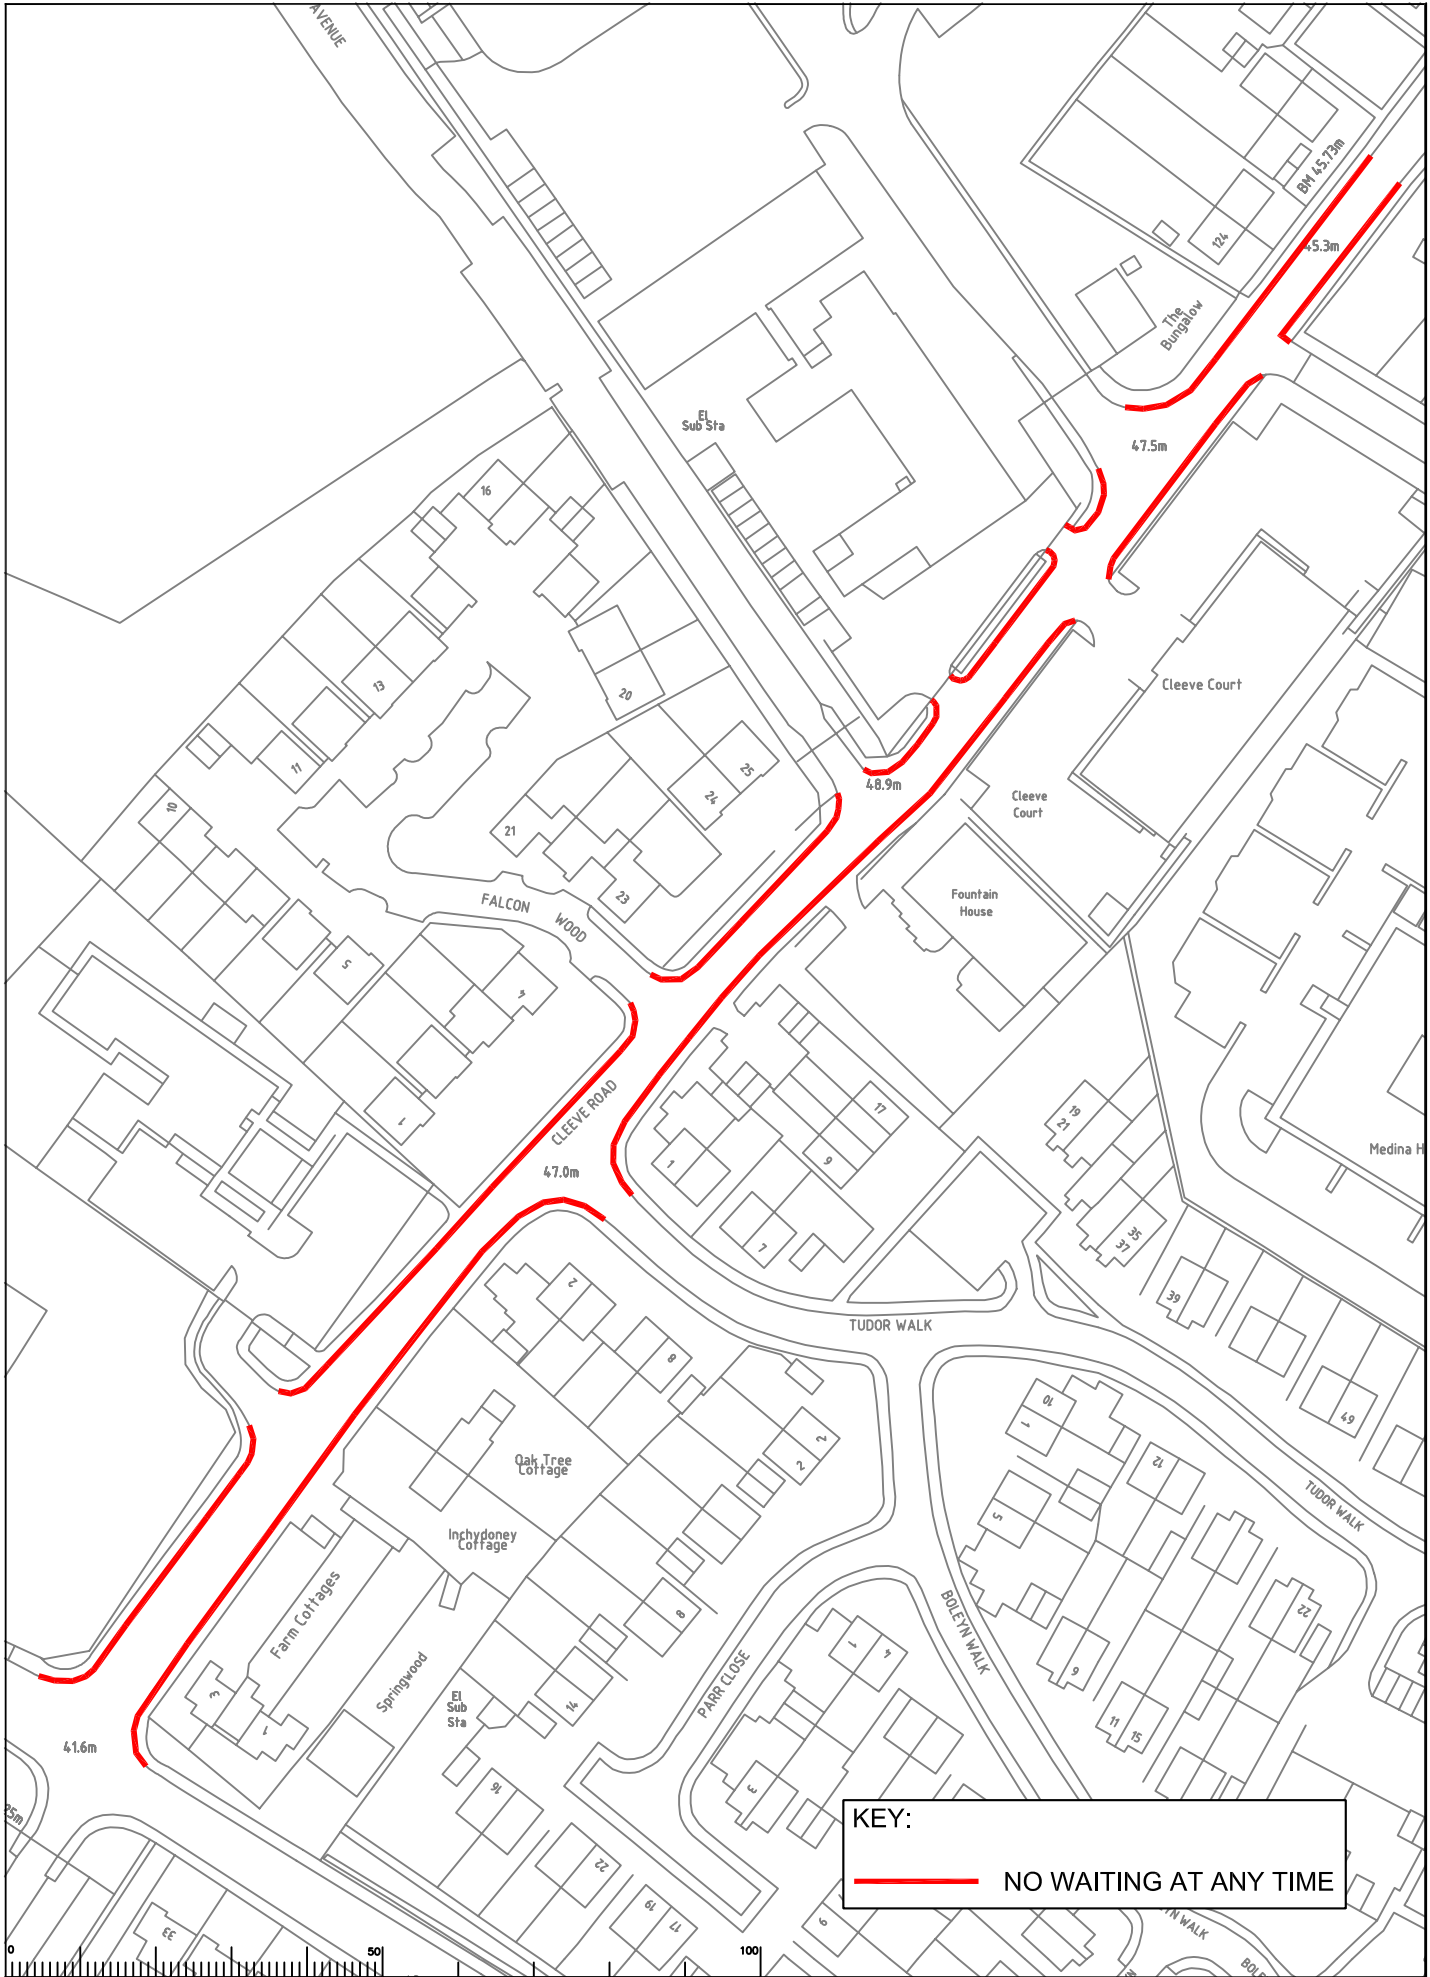

**KEY:**  
**NO WAITING AT ANY TIME**

Rev	Description	Drwn	Slg.	Date	Chkd	Slg.	Date	Appr	Slg.	Date

North Point

Based upon the Ordnance Survey mapping with the permission of the Controller of Her Majesty's Stationery Office. © Crown copyright. Unauthorised reproduction infringes Crown copyright and may lead to prosecution or civil proceedings. Surrey County Council LA 070879 1996.

Drawn by: SDC  
 Checked by: RH  
 Approved by: DC

Slg.: SDC  
 Slg.: RH  
 Slg.: DC


Date: Nov'11  
 Date: Nov'11  
 Date: Nov'11

Project: **MOLE VALLEY PARKING REVIEW 2011 / 2012**  
 Drawing: **CLEEVE ROAD, LEATHERHEAD**

**SURREY COUNTY COUNCIL**  
 Sustainable Development  
 Surrey Highways


Project No. \_\_\_\_\_  
 Contract Sheet No. \_\_\_\_\_  
 Drawing No. **15**  
 Classification: **COMM**

SHEET OF \_\_\_\_\_

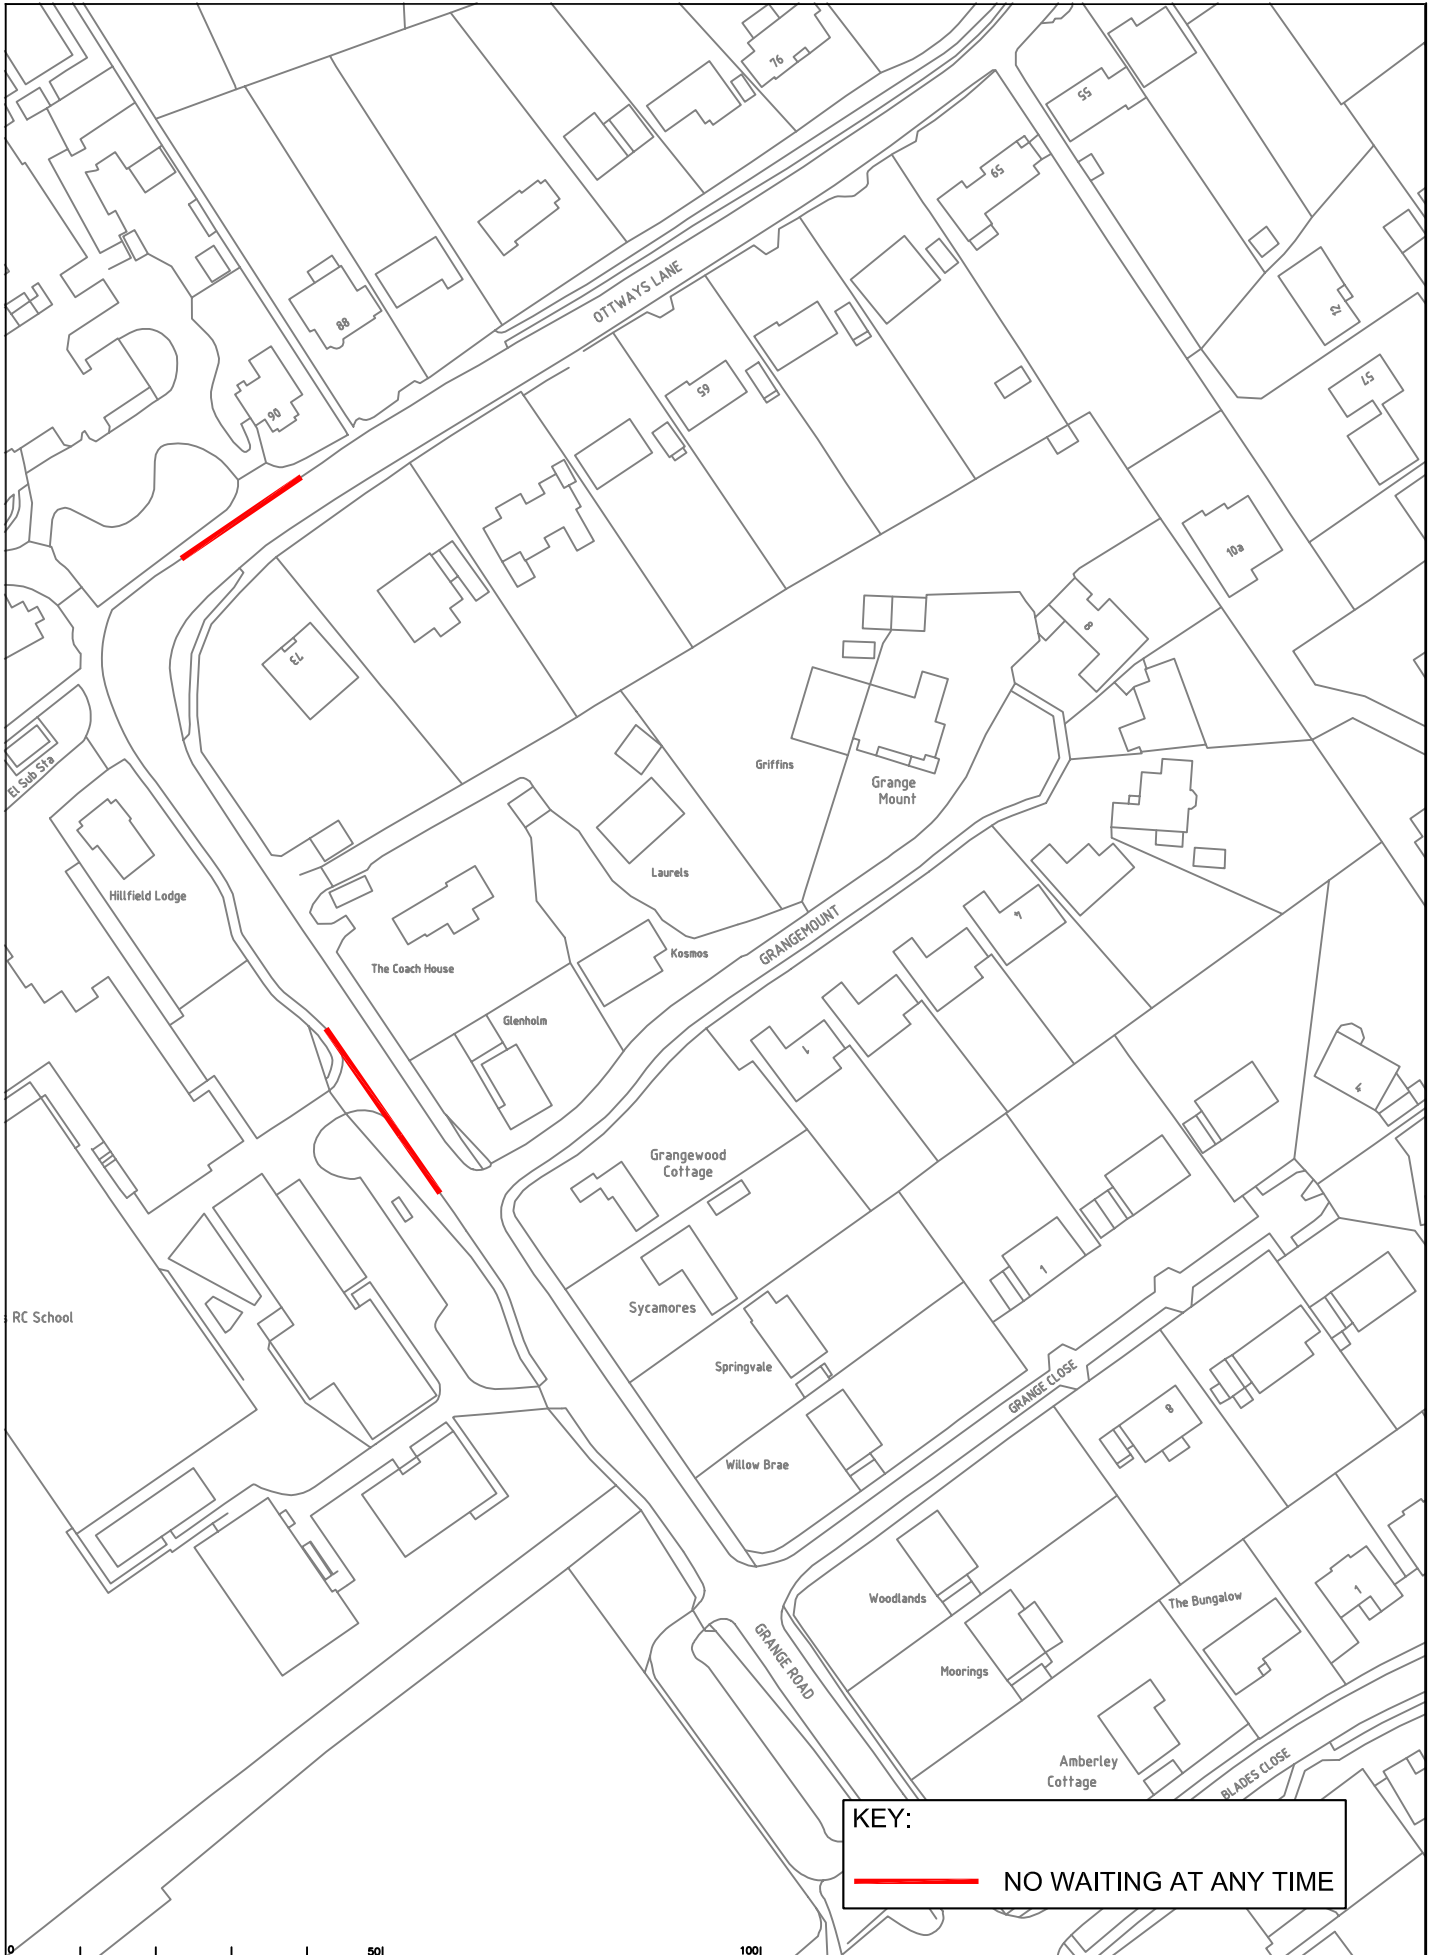

**KEY:**  
**NO WAITING AT ANY TIME**

Rev	Description	Drawn	Sig.	Date	Chkd	Sig.	Date	Appr	Sig.	Date

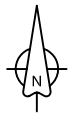

Based upon the Ordnance Survey mapping with the permission of the Controller of Her Majesty's Stationery Office. © Crown copyright. Unauthorised reproduction infringes Crown copyright and may lead to prosecution or civil proceedings.  
 Surrey County Council LA 07/0279 1996.

Drawn by: SDC  
 Checked by: RH  
 Approved by: DC


Sig. SDC  
 Sig. RH  
 Sig. DC

Date Nov '11  
 Date Nov '11  
 Date Nov '11

Project: **MOLE VALLEY PARKING REVIEW 2011 / 2012**

Drawing: **OTTWAYS LANE AND GRANGE ROAD, ASHTEAD**


SHEET OF



**SURREY COUNTY COUNCIL**  
 Sustainable Development  
 Surrey Highways

Project No. \_\_\_\_\_  
 Contract Sheet No. \_\_\_\_\_  
 Drawing No. **16**  
 Classification: **COMM**



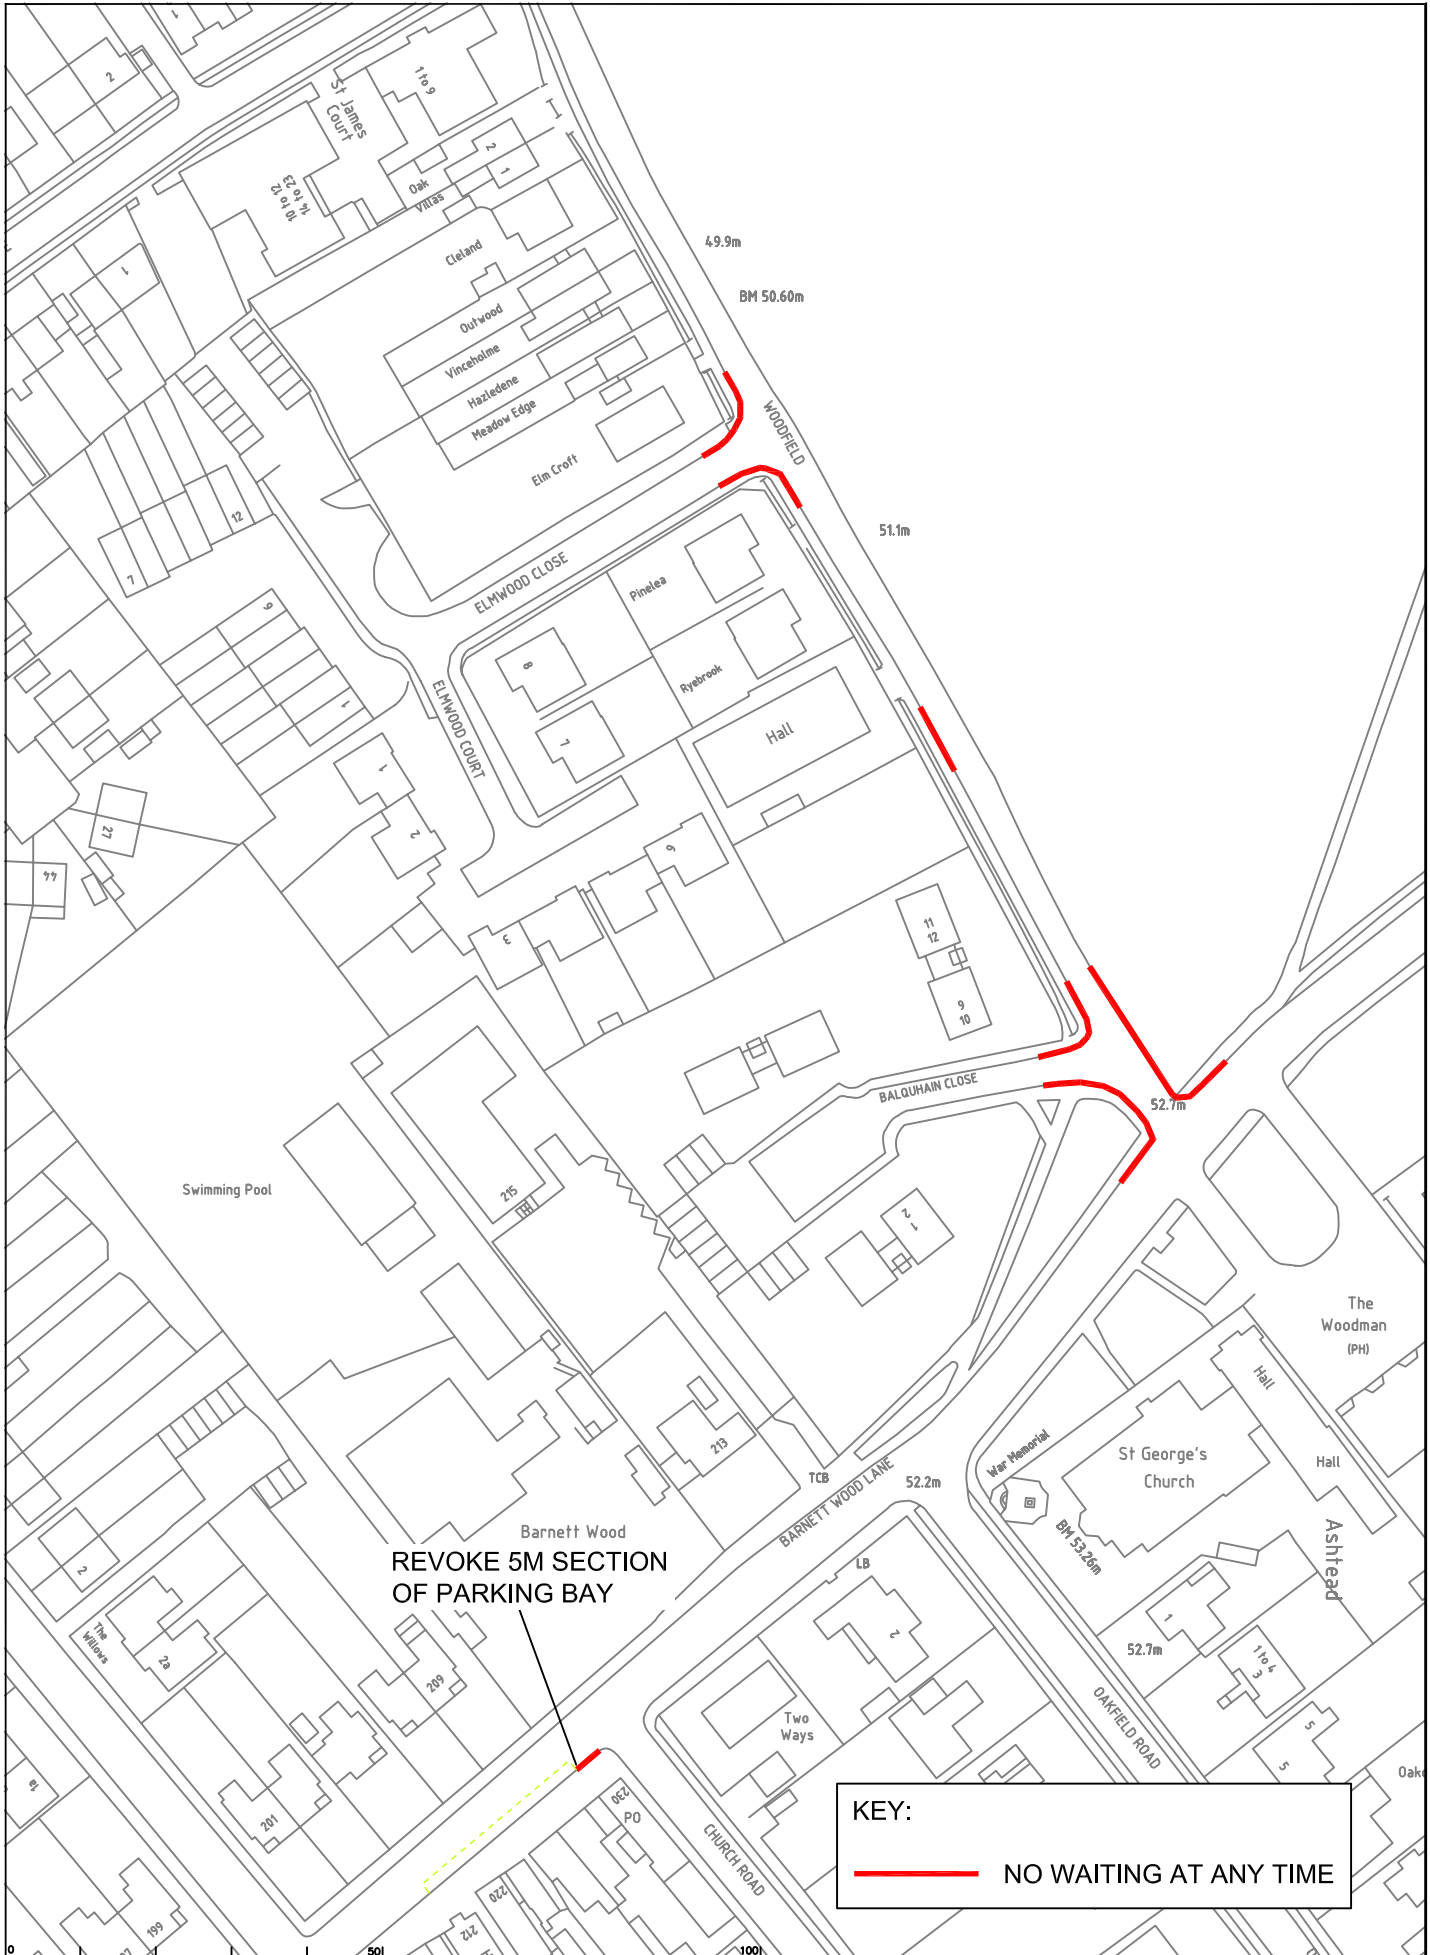

REVOKE 5M SECTION OF PARKING BAY

**KEY:**

NO WAITING AT ANY TIME

Rev	Description	Drwn	Sig.	Date	Chkd	Sig.	Date	Appr	Sig.	Date



Based upon the Ordnance Survey map with the permission of the Controller of Her Majesty's Stationery Office. © Crown copyright. Unauthorised reproduction infringes Crown copyright and may lead to prosecution or civil proceedings. Surrey County Council LA 07/07/12 1006.

Drawn by: SDC  
 Checked by originator: RH  
 Approved by: DC

Sp: SDC  
 Sig: RH  
 Sig: DC

Date: Nov'11  
 Date: Nov'11  
 Date: Nov'11


**MOLE VALLEY PARKING REVIEW**  
2011 / 2012

**BARNET WOOD LANE AND WOODFIELD, ASHTEAD**

Project No. \_\_\_\_\_  
 Contract Sheet No. \_\_\_\_\_  
 Drawing No. **17**  
 Classification: **COMM**

**SURREY COUNTY COUNCIL**  
Sustainable Development  
Surrey Highways

SHEET OF \_\_\_\_\_

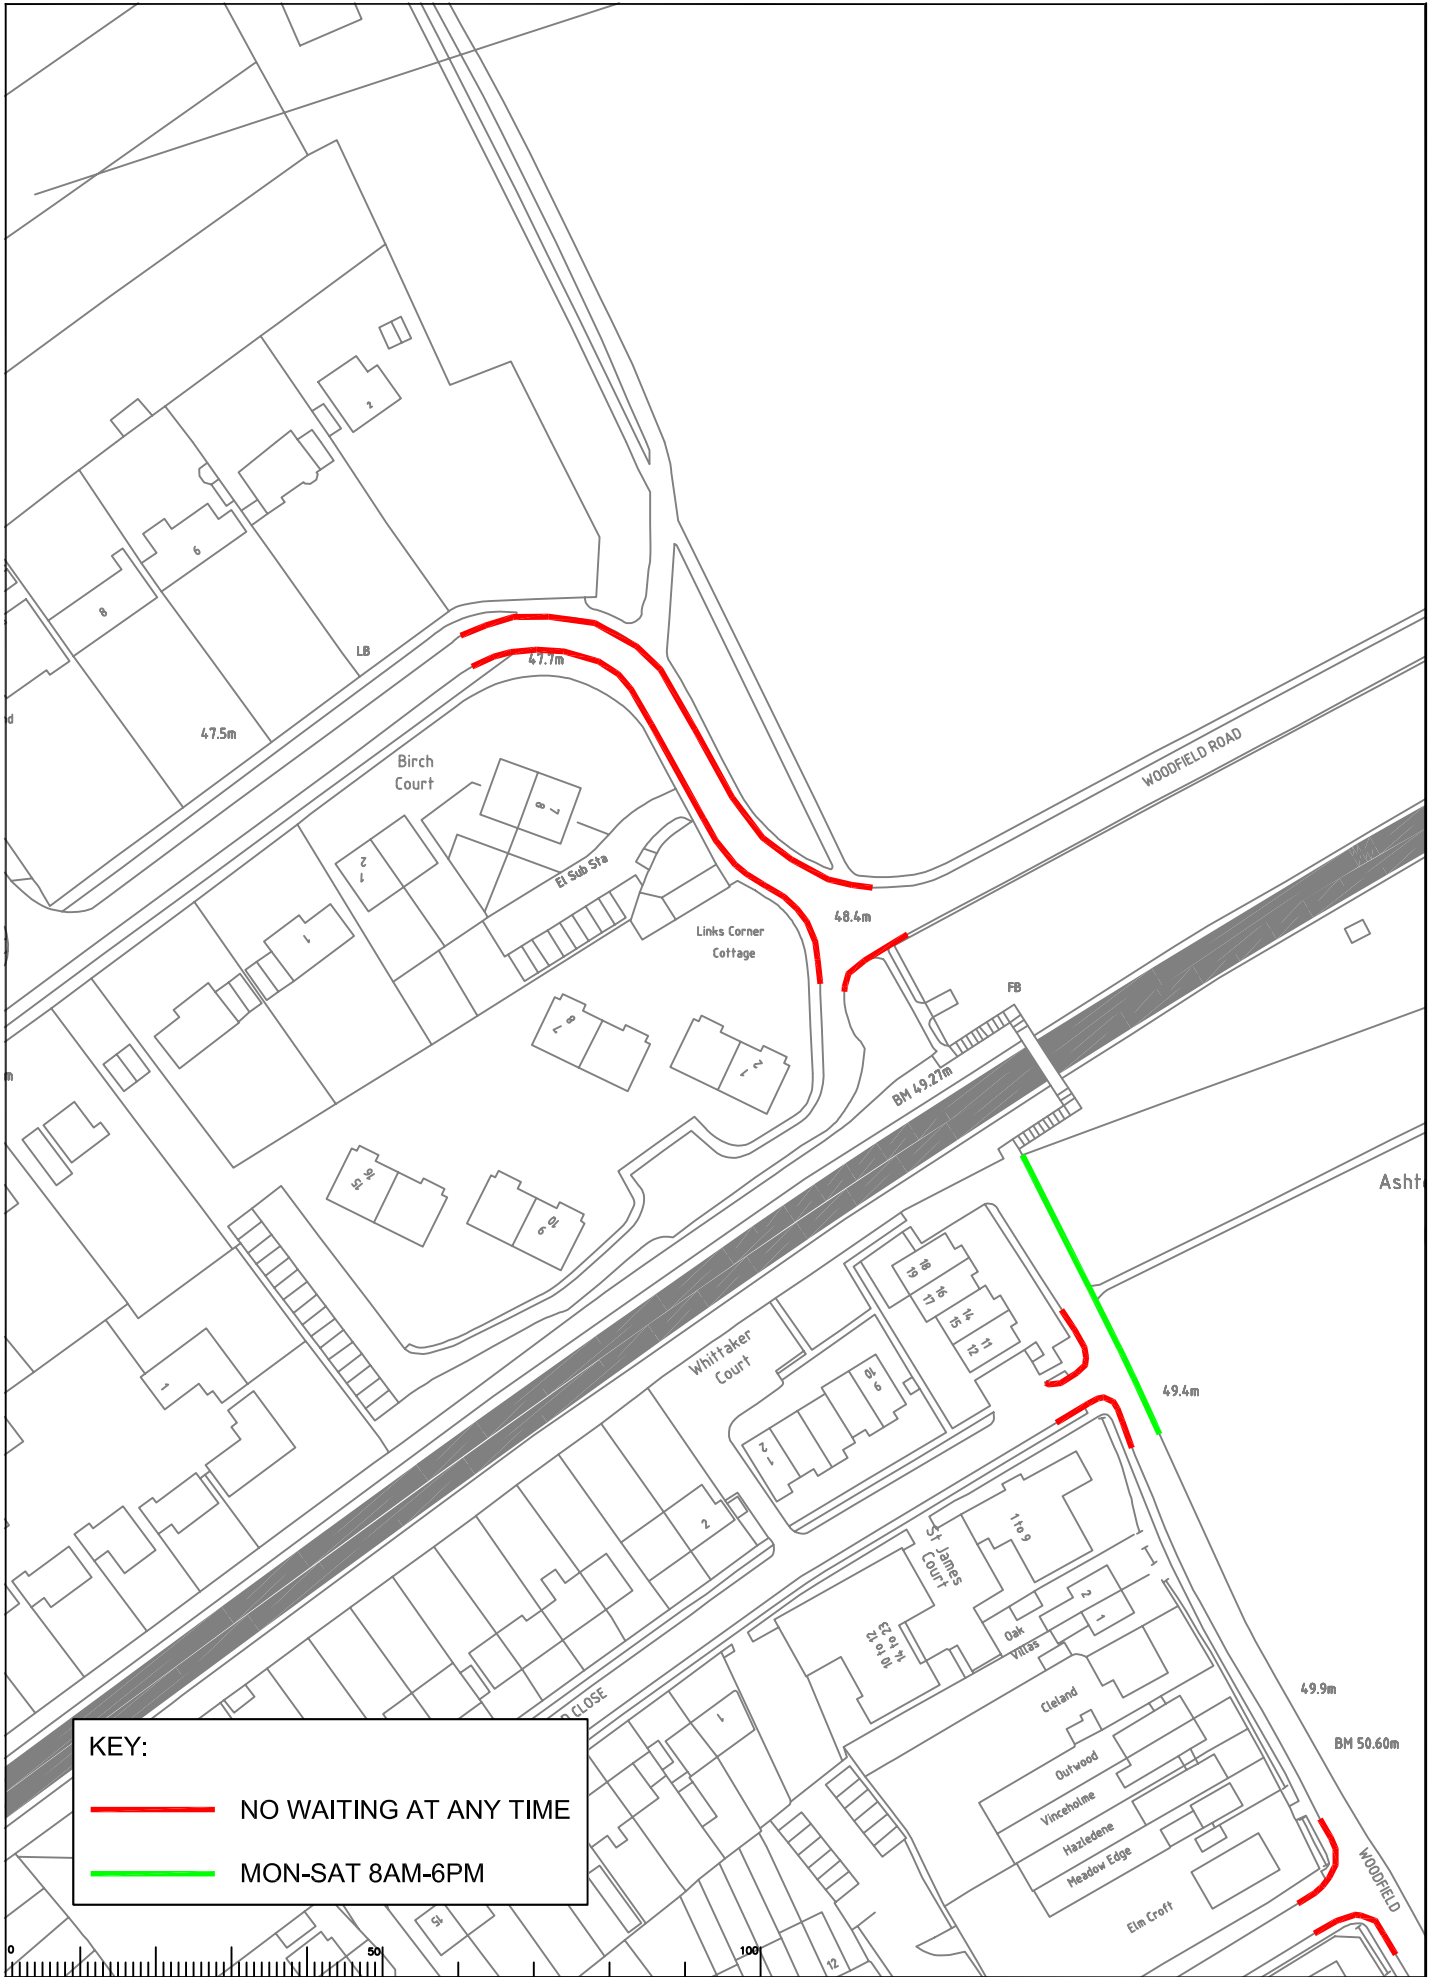


**KEY:**

— NO WAITING AT ANY TIME

— MON-SAT 8AM-6PM

Rev	Description	Drawn	Sig.	Date	Chkd	Sig.	Date	Appr	Sig.	Date

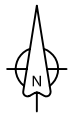

Based upon the Ordnance Survey mapping with the permission of the Controller of Her Majesty's Stationery Office. © Crown copyright. Unauthorised reproduction infringes Crown copyright and may lead to prosecution or civil proceedings.  
Surrey County Council LA 07/0272 1999.

Drawn by: SDC  
Checked by: RH  
Approved by: DC

Sig. SDC  
Sig. RH  
Sig. DC

Date: Nov'11  
Date: Nov'11  
Date: Nov'11


**MOLE VALLEY PARKING REVIEW**  
2011 / 2012


Project: **WOODFIELD, WOODFIELD ROAD AND LINKS ROAD, ASHTEAD**

Sheet 18 of 18

**SURREY COUNTY COUNCIL**  
Sustainable Development  
Surrey Highways


Project No. \_\_\_\_\_  
Contract Sheet No. \_\_\_\_\_  
Drawing No. **18**  
Rev. \_\_\_\_\_  
Classification: **COMM**

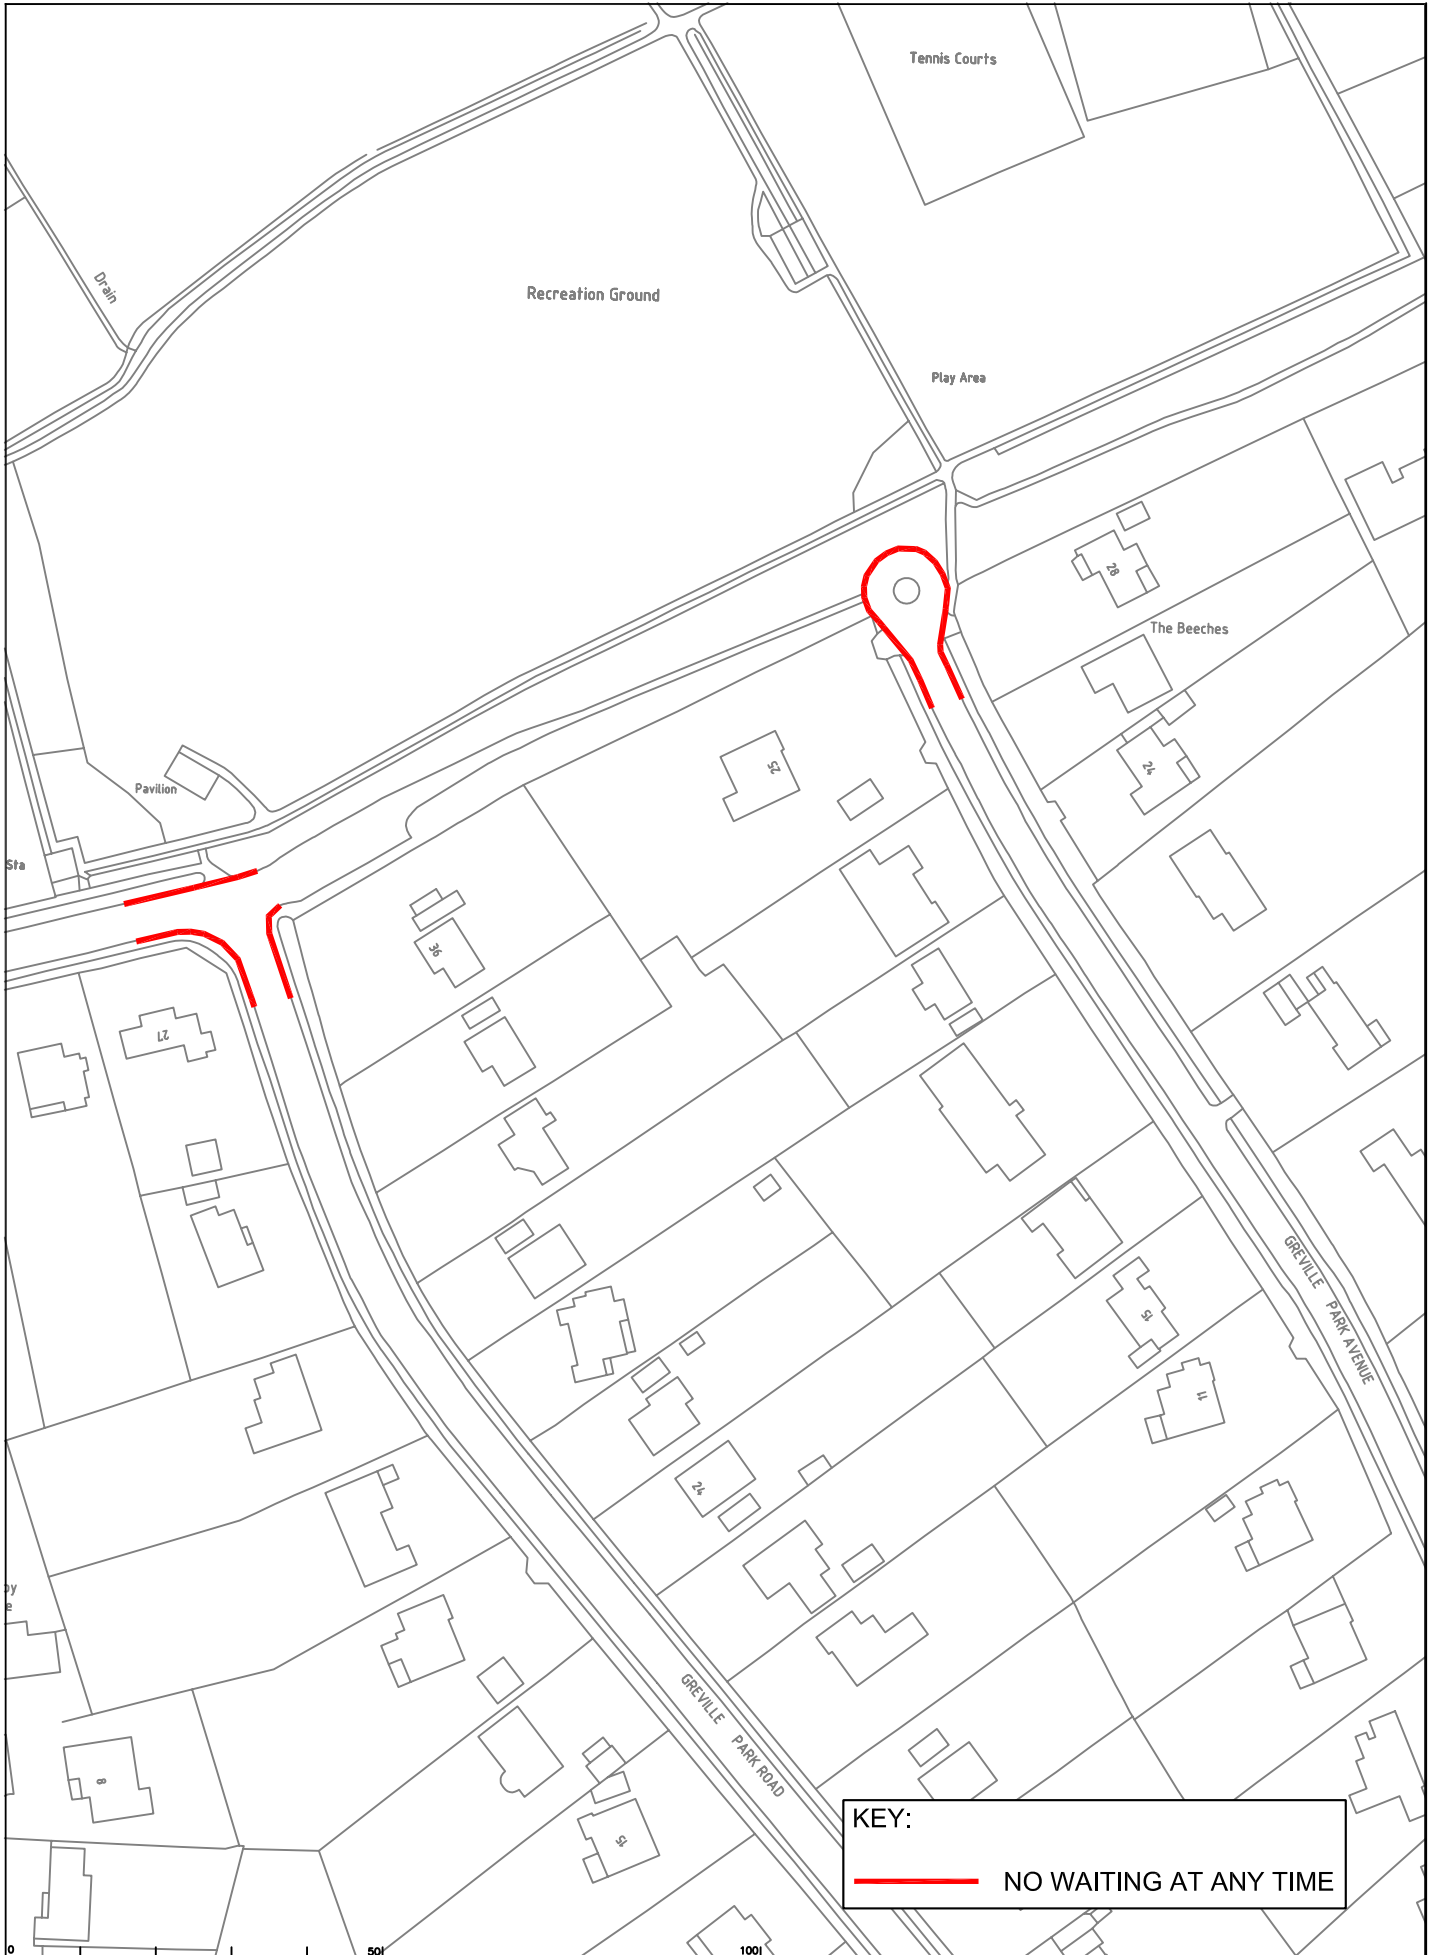

**KEY:**  
 NO WAITING AT ANY TIME

Rev	Description	Drawn	Sig.	Date	Chkd	Sig.	Date	Appr	Sig.	Date

North Point




Based upon the Ordnance Survey mapping with the permission of the Controller of Her Majesty's Stationery Office. © Crown copyright. Unauthorised reproduction infringes Crown copyright and may lead to prosecution or civil proceedings.  
 Surrey County Council LA 07/07/2010

Drawn by: SDC, Date: Nov'11  
 Checked by: RH, Date: Nov'11  
 Approved by: DC, Date: Nov'11

**MOLE VALLEY PARKING REVIEW**  
 2011 / 2012


Project: GREVILLE PARK AVENUE, GREVILLE PARK ROAD ASHTEAD

Drawing: SHEET OF





**SURREY COUNTY COUNCIL**  
 Sustainable Development  
 Surrey Highways

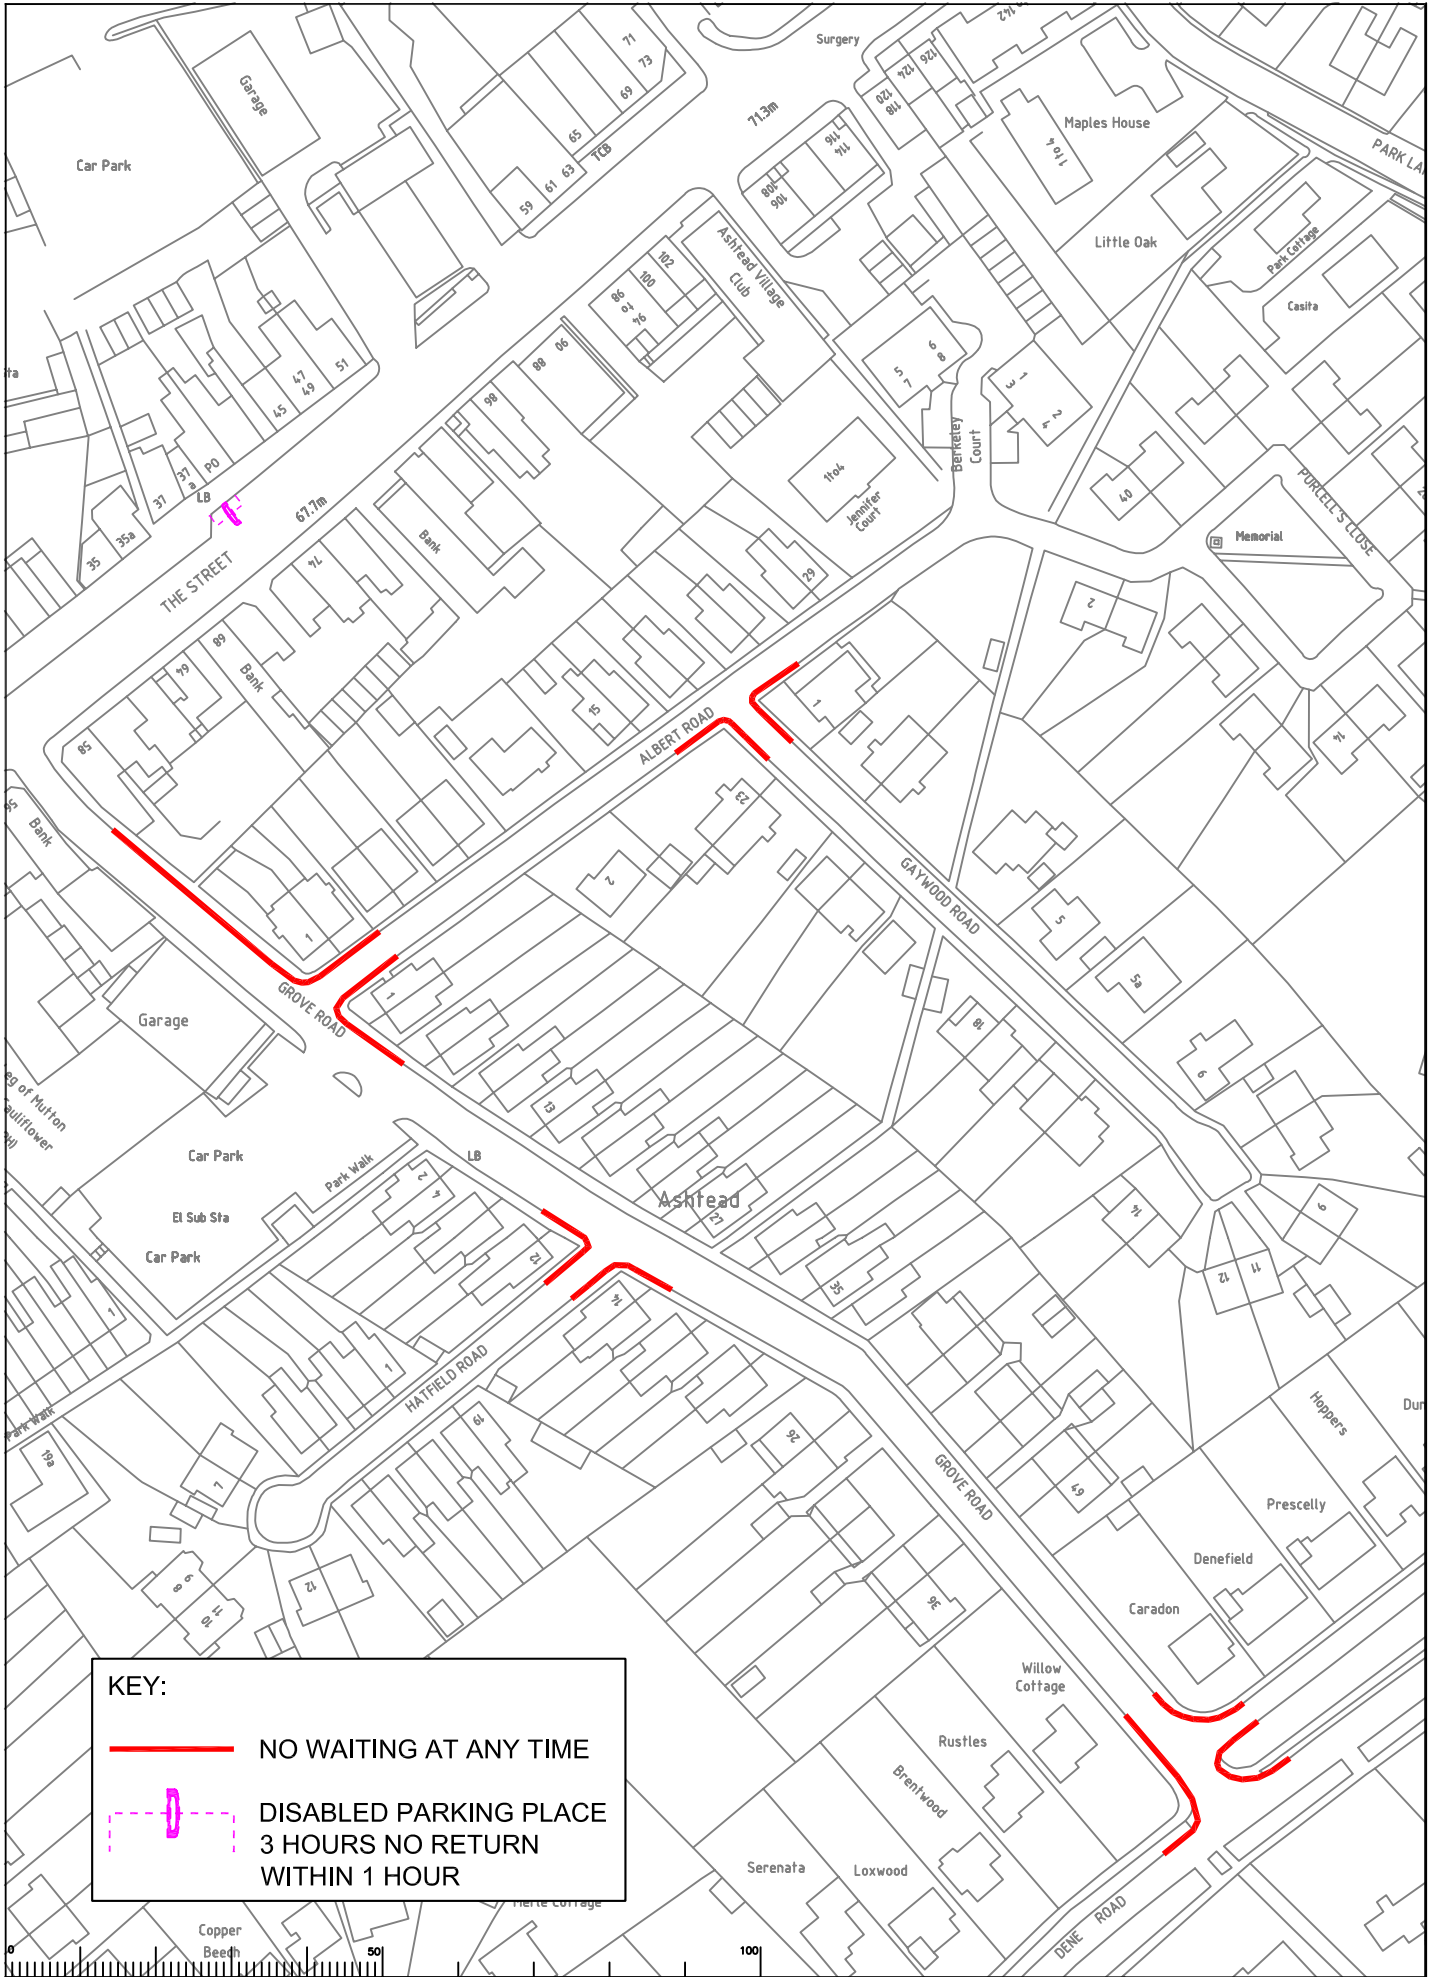Project No. \_\_\_\_\_  
 Contract Sheet No. \_\_\_\_\_  
 Drawing No. 19  
 Classification: COMM



**KEY:**

 NO WAITING AT ANY TIME

 DISABLED PARKING PLACE  
3 HOURS NO RETURN  
WITHIN 1 HOUR

Rev	Description	Drawn	Sig.	Date	Chkd	Sig.	Date	Appr	Sig.	Date



Based upon the Ordnance Survey mapping with the permission of the Controller of Her Majesty's Stationery Office. © Crown copyright. Unauthorised reproduction infringes Crown copyright and may lead to prosecution and/or proceedings.

Drawn by: SDC  
Checked by: RH  
Approved by: DC


Sig. Date: Nov'11  
Sig. Date: Nov'11  
Sig. Date: Nov'11


**MOLE VALLEY PARKING REVIEW**  
2011 / 2012

**THE STREET, GROVE ROAD, ALBERT ROAD,  
AND DENE ROAD, ASHTEAD**

**SURREY COUNTY COUNCIL**  
Sustainable Development  
Surrey Highways

Project No. \_\_\_\_\_  
Contract Sheet No. \_\_\_\_\_  
Drawing No. **20**  
Rev. \_\_\_\_\_  
Classification **COMM**

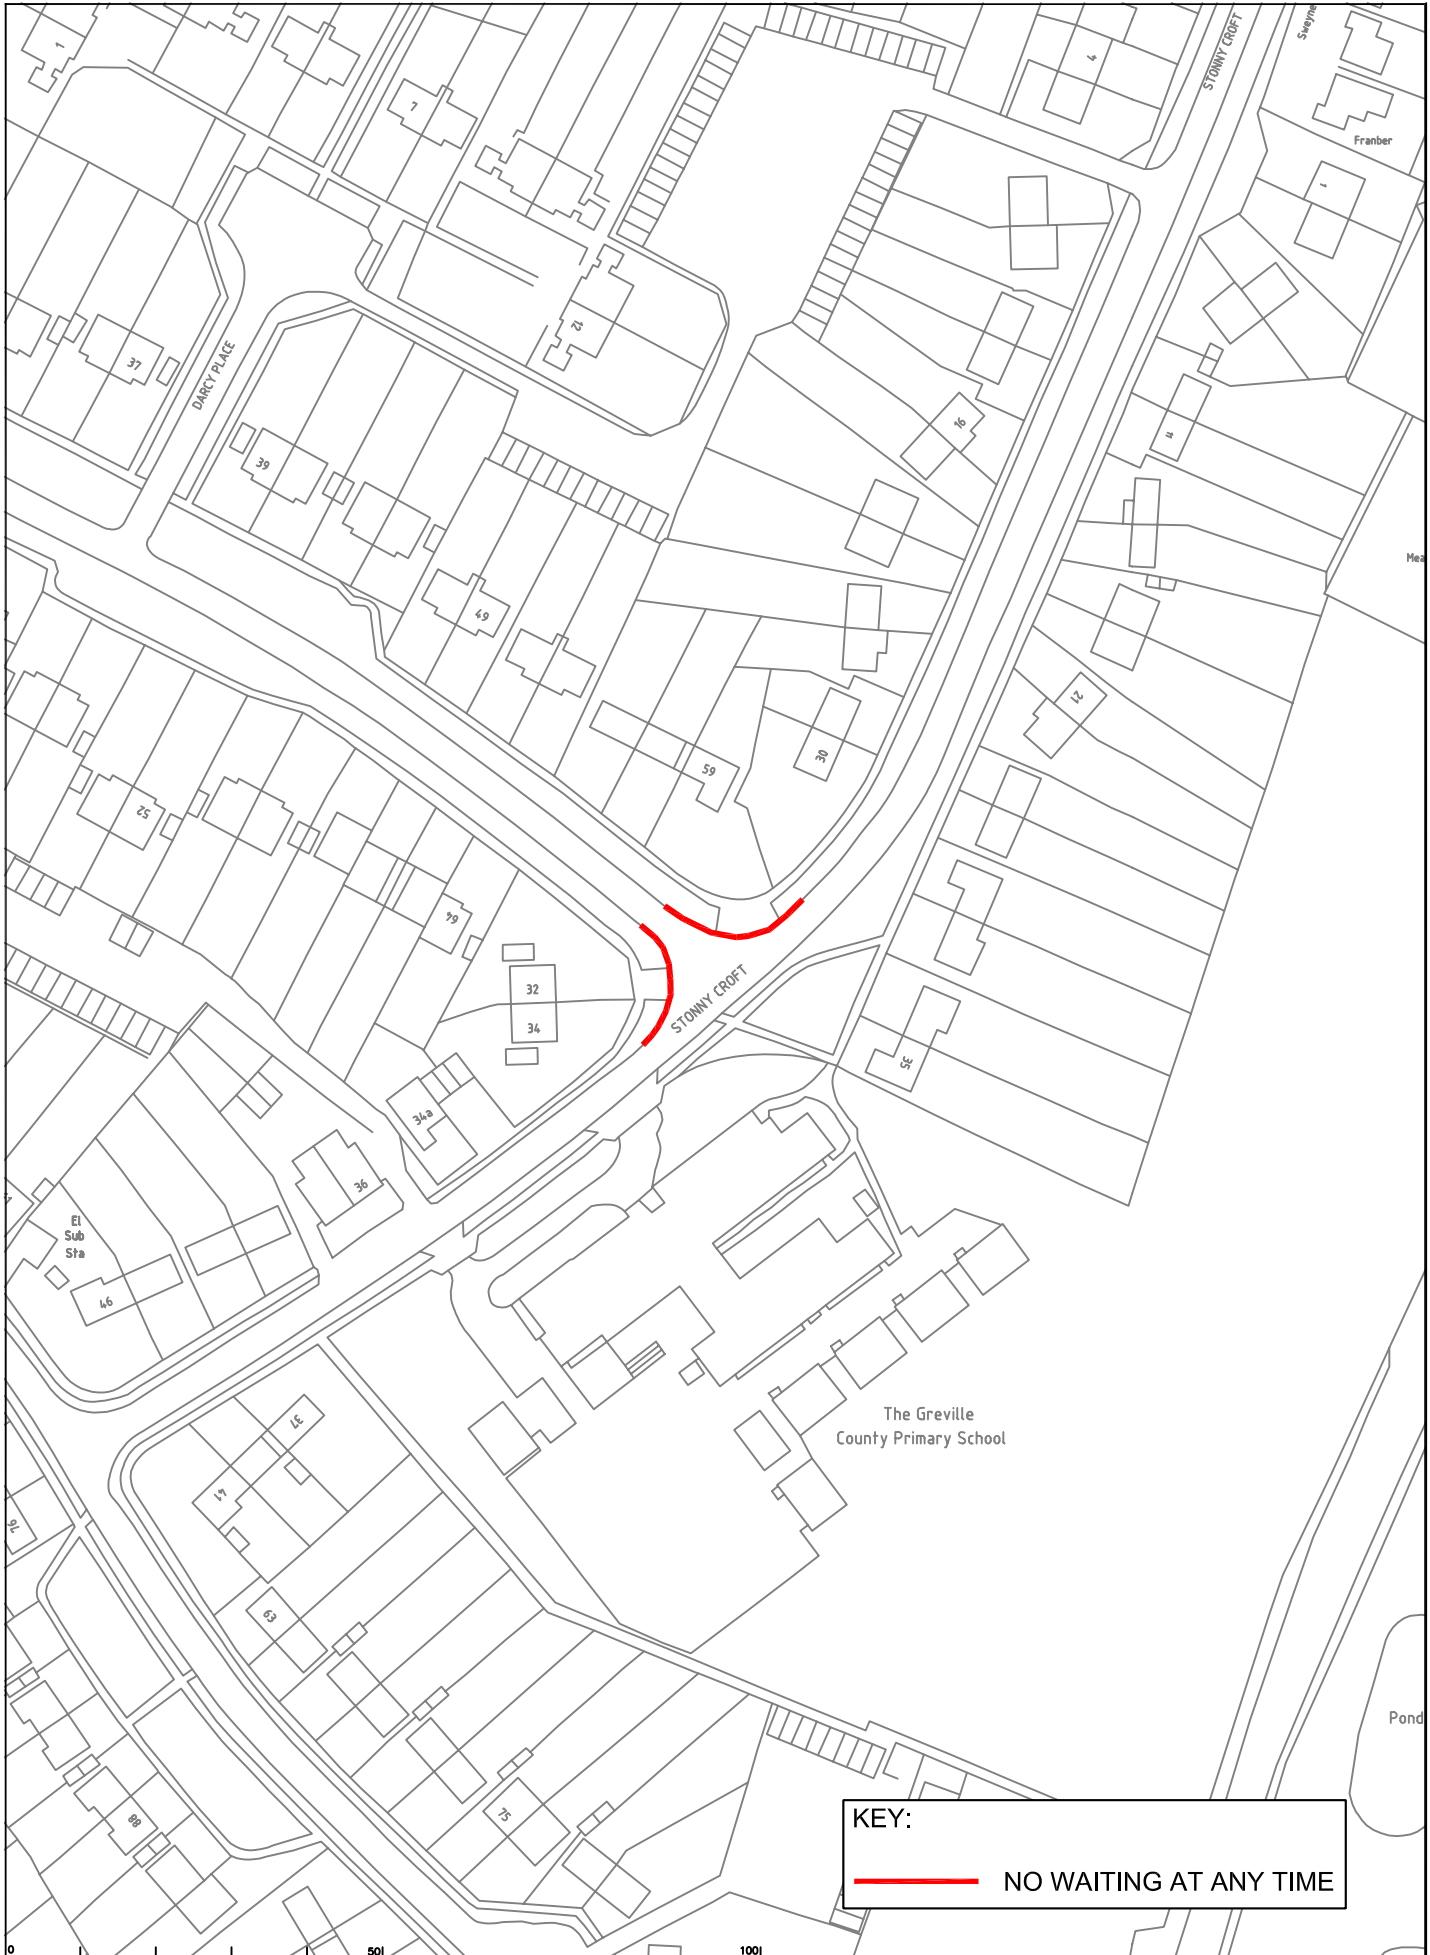

**KEY:**  
 NO WAITING AT ANY TIME



Rev	Description	Drawn	Sig.	Date	Chkd	Sig.	Date	Appr	Sig.	Date



Based upon the Ordnance Survey mapping with the permission of the Controller of Her Majesty's Stationery Office. © Crown copyright. Unauthorised reproduction infringes Crown copyright and may lead to prosecution or civil proceedings.  
 Surrey County Council LA 07/0879 1996.

Drawn by SDC  
 Checked by RH  
 Approved by DC


Sig. SDC  
 Sig. RH  
 Sig. DC

Date Nov'11  
 Date Nov'11  
 Date Nov'11

**MOLE VALLEY PARKING REVIEW**  
 2011 / 2012


**STONNY CROFT, DARCY ROAD, ASHTEAD**


Project No. \_\_\_\_\_  
 Drawing No. \_\_\_\_\_




**SURREY COUNTY COUNCIL**  
 Sustainable Development  
 Surrey Highways

Project No. \_\_\_\_\_  
 Contract Sheet No. \_\_\_\_\_  
 Drawing No. **21**  
 Rev. \_\_\_\_\_  
 Classification **COMM**

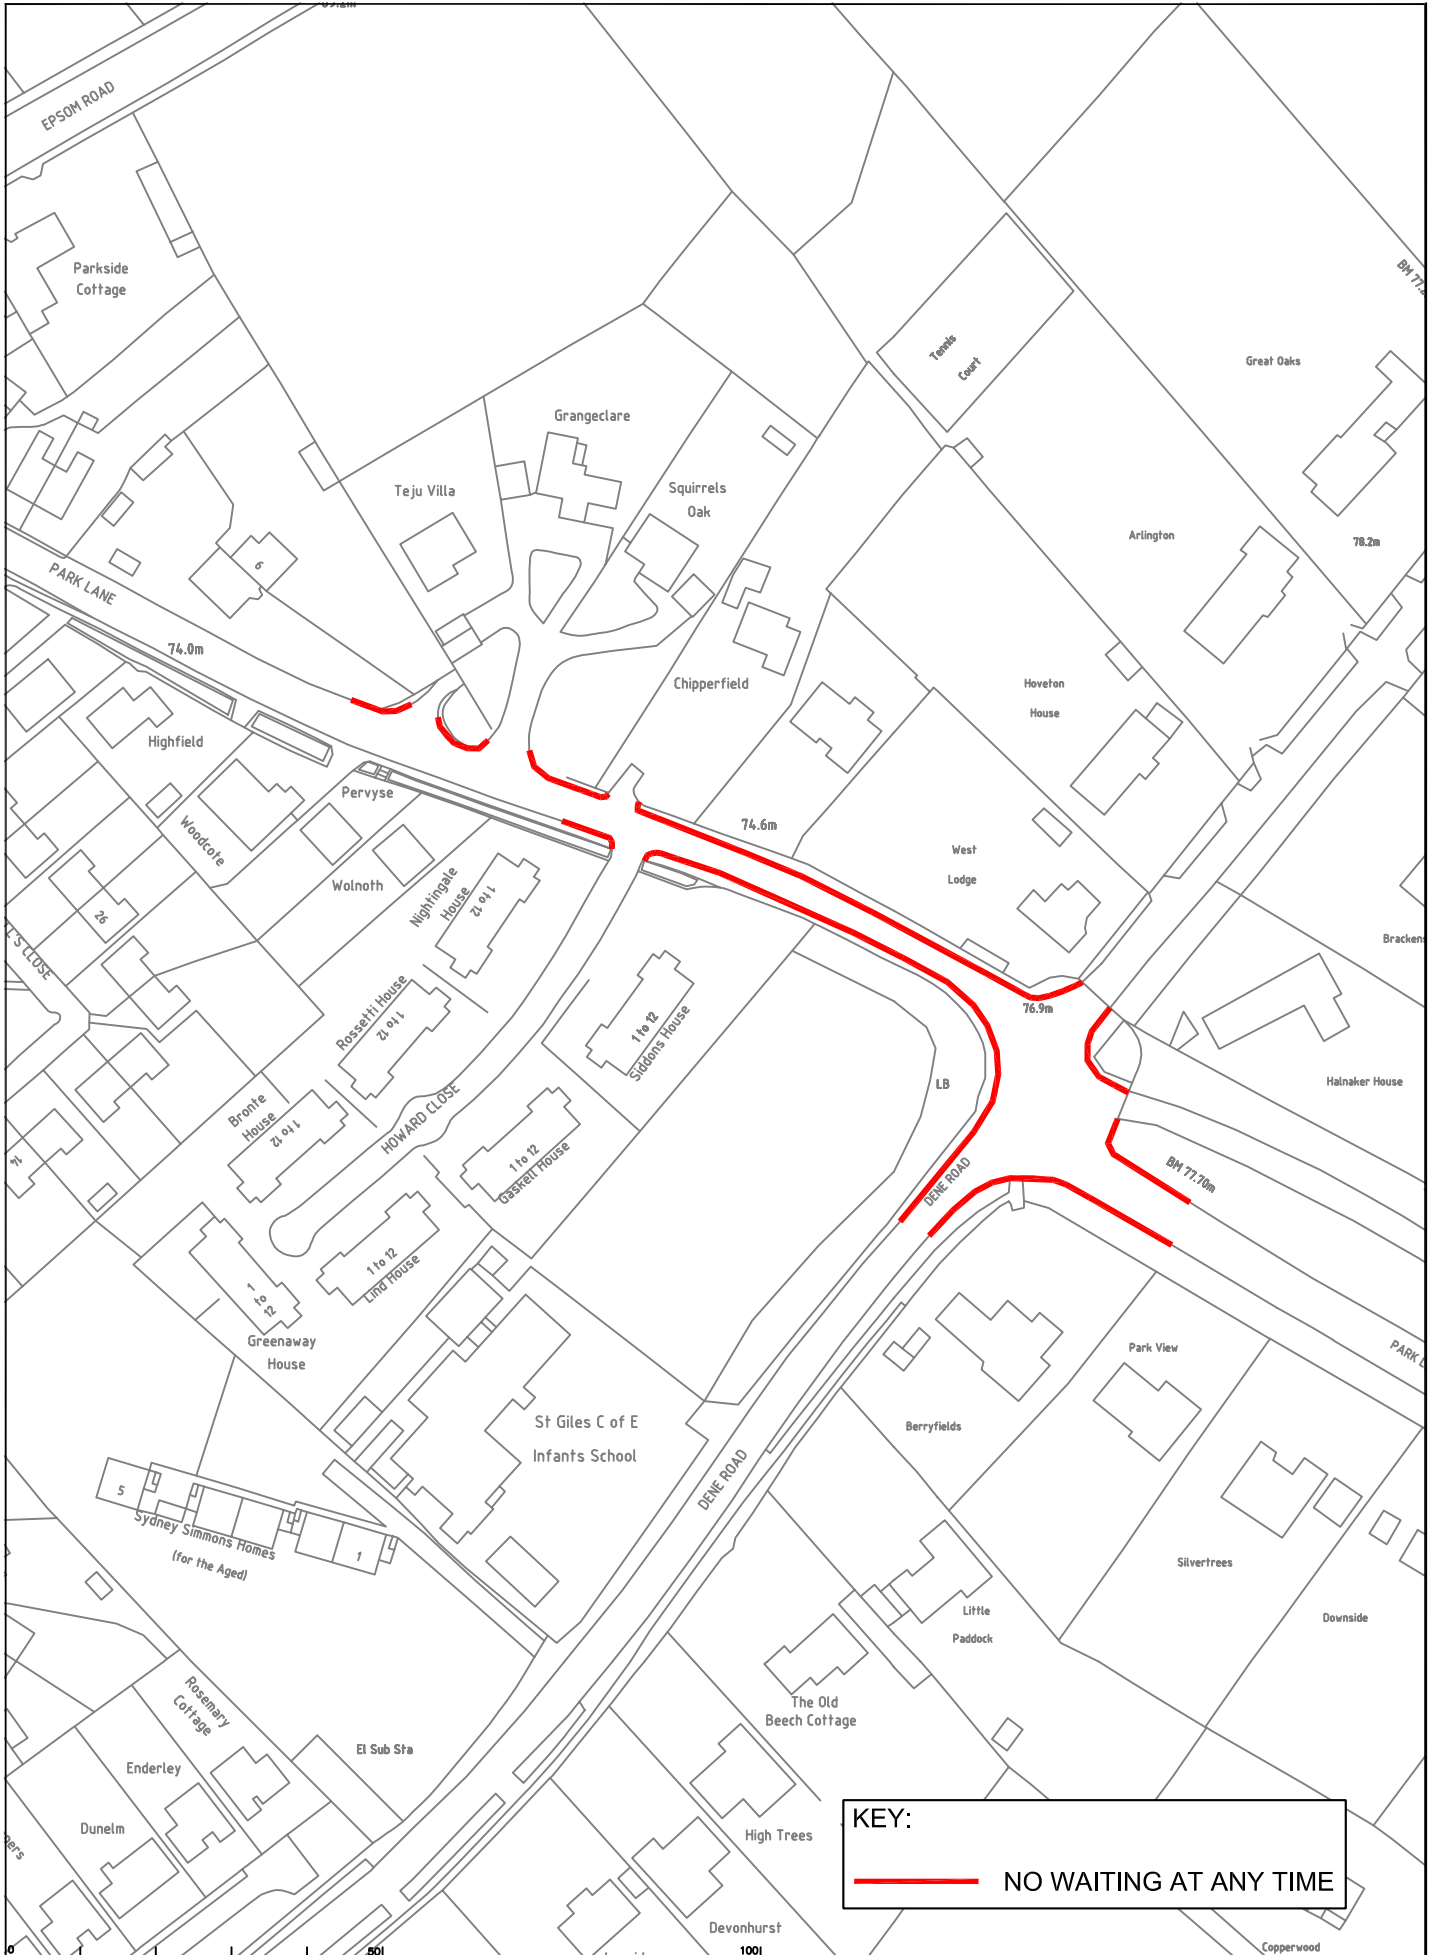

**KEY:**  
 **NO WAITING AT ANY TIME**

Rev	Description	Drawn	Sig.	Date	Chkd	Sig.	Date	Appr	Sig.	Date

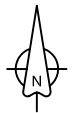

Based upon the Ordnance Survey mapping with the permission of the Controller of Her Majesty's Stationery Office. © Crown copyright. Unauthorised reproduction infringes Crown copyright and may lead to prosecution or civil proceedings.  
 Surrey County Council LA 070879 1996.

Drawn by	SDC	Sig.	SDC	Date	Nov'11
Checked by	RH	Sig.	RH	Date	Nov'11
Approved by	DC	Sig.	DC	Date	Nov'11

**MOLE VALLEY PARKING REVIEW**  
 2011 / 2012

**PARK LANE, ASSTEAD**

Project No. \_\_\_\_\_  
 Drawing No. \_\_\_\_\_  
 Rev. \_\_\_\_\_



**SURREY COUNTY COUNCIL**  
 Sustainable Development  
 Surrey Highways

Contract Sheet No.	22
Rev.	
Classification	COMM



**KEY:**  
 NO WAITING AT ANY TIME

Rev	Description	Drwn	Sig.	Date	Chkd	Sig.	Date	Appr	Sig.	Date

North Point

Based upon the Ordnance Survey mapping with the permission of the Controller of Her Majesty's Stationery Office. © Crown copyright. Unauthorised reproduction infringes Crown copyright and may lead to prosecution or civil proceedings.  
 Surrey County Council LA 07/07/2009

Drawn by	SDC	Sig.	SDC	Date	Nov'11
Checked by	RH	Sig.	RH	Date	Nov'11
Approved by	DC	Sig.	DC	Date	Nov'11

Project  
**MOLE VALLEY PARKING REVIEW**  
 2011 / 2012

Drawing  
**PAULS PLACE, FARM LANE, ASHTEAD**

SHEET OF

**SURREY**  
 COUNTY COUNCIL  
 Sustainable Development  
 Surrey Highways

Project No.	
Contract Sheet No.	
Drawing No.	<b>23</b>
Rev.	
Classification	<b>COMM</b>