



GENERAL ARRANGEMENT
Scale 1:200

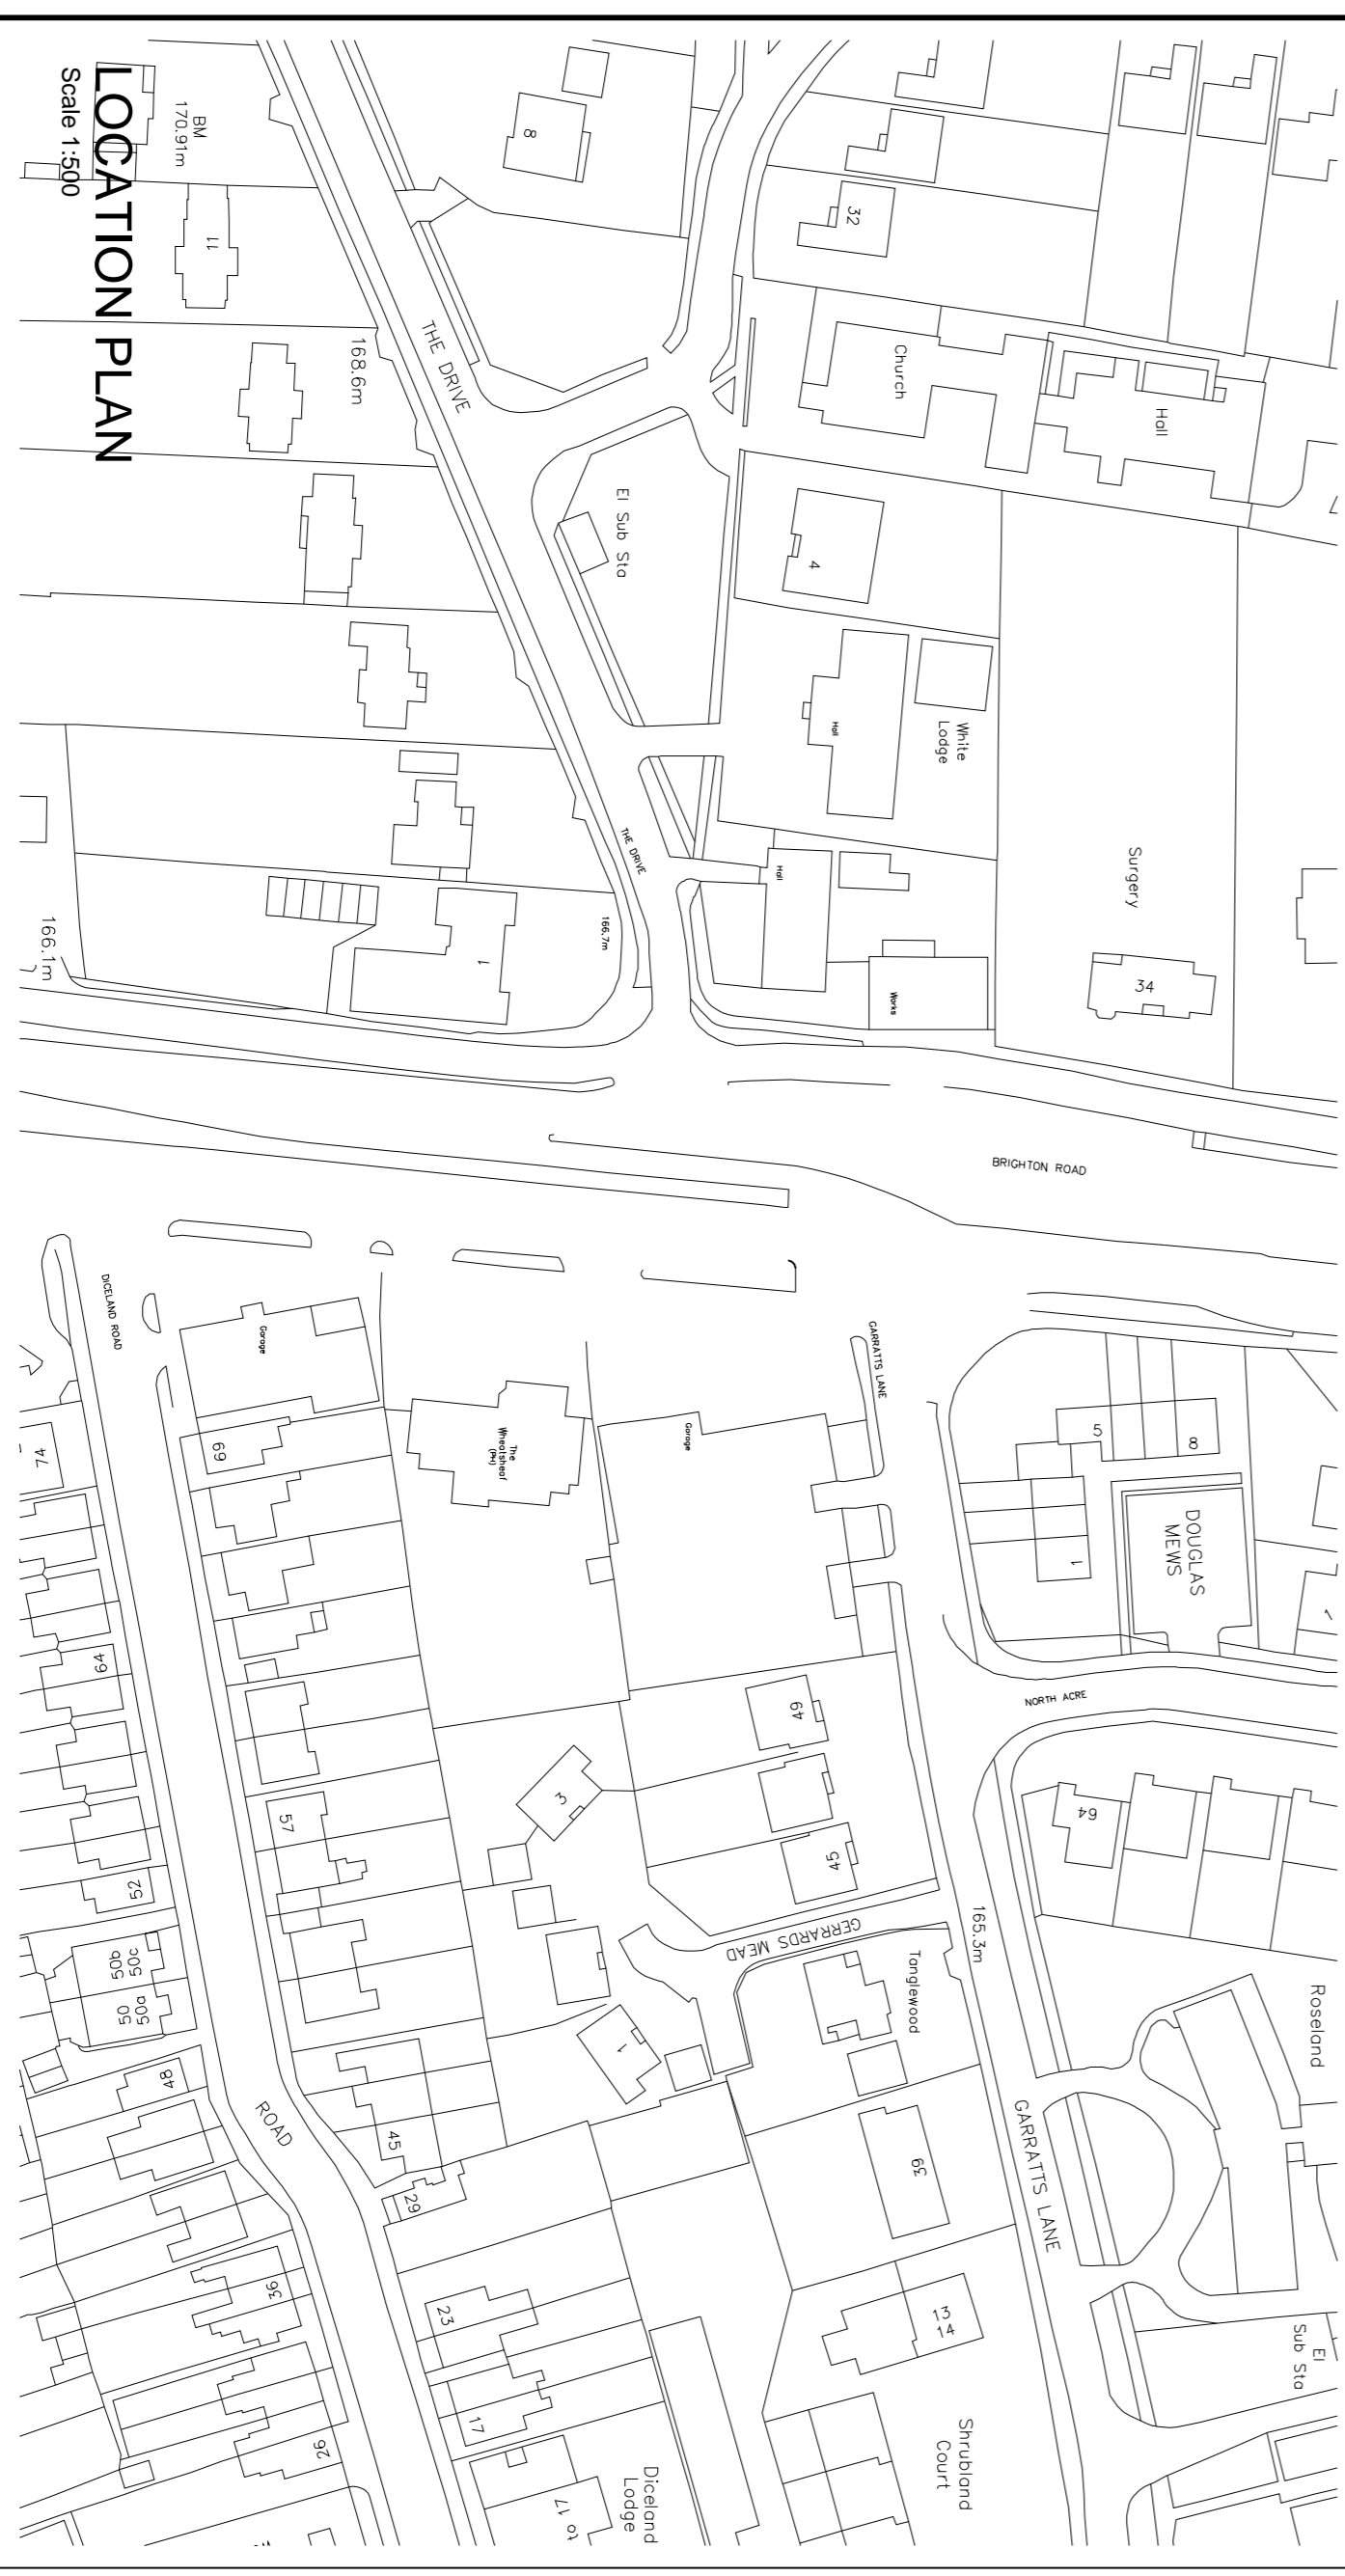

LOCATION PLAN
Scale 1:500

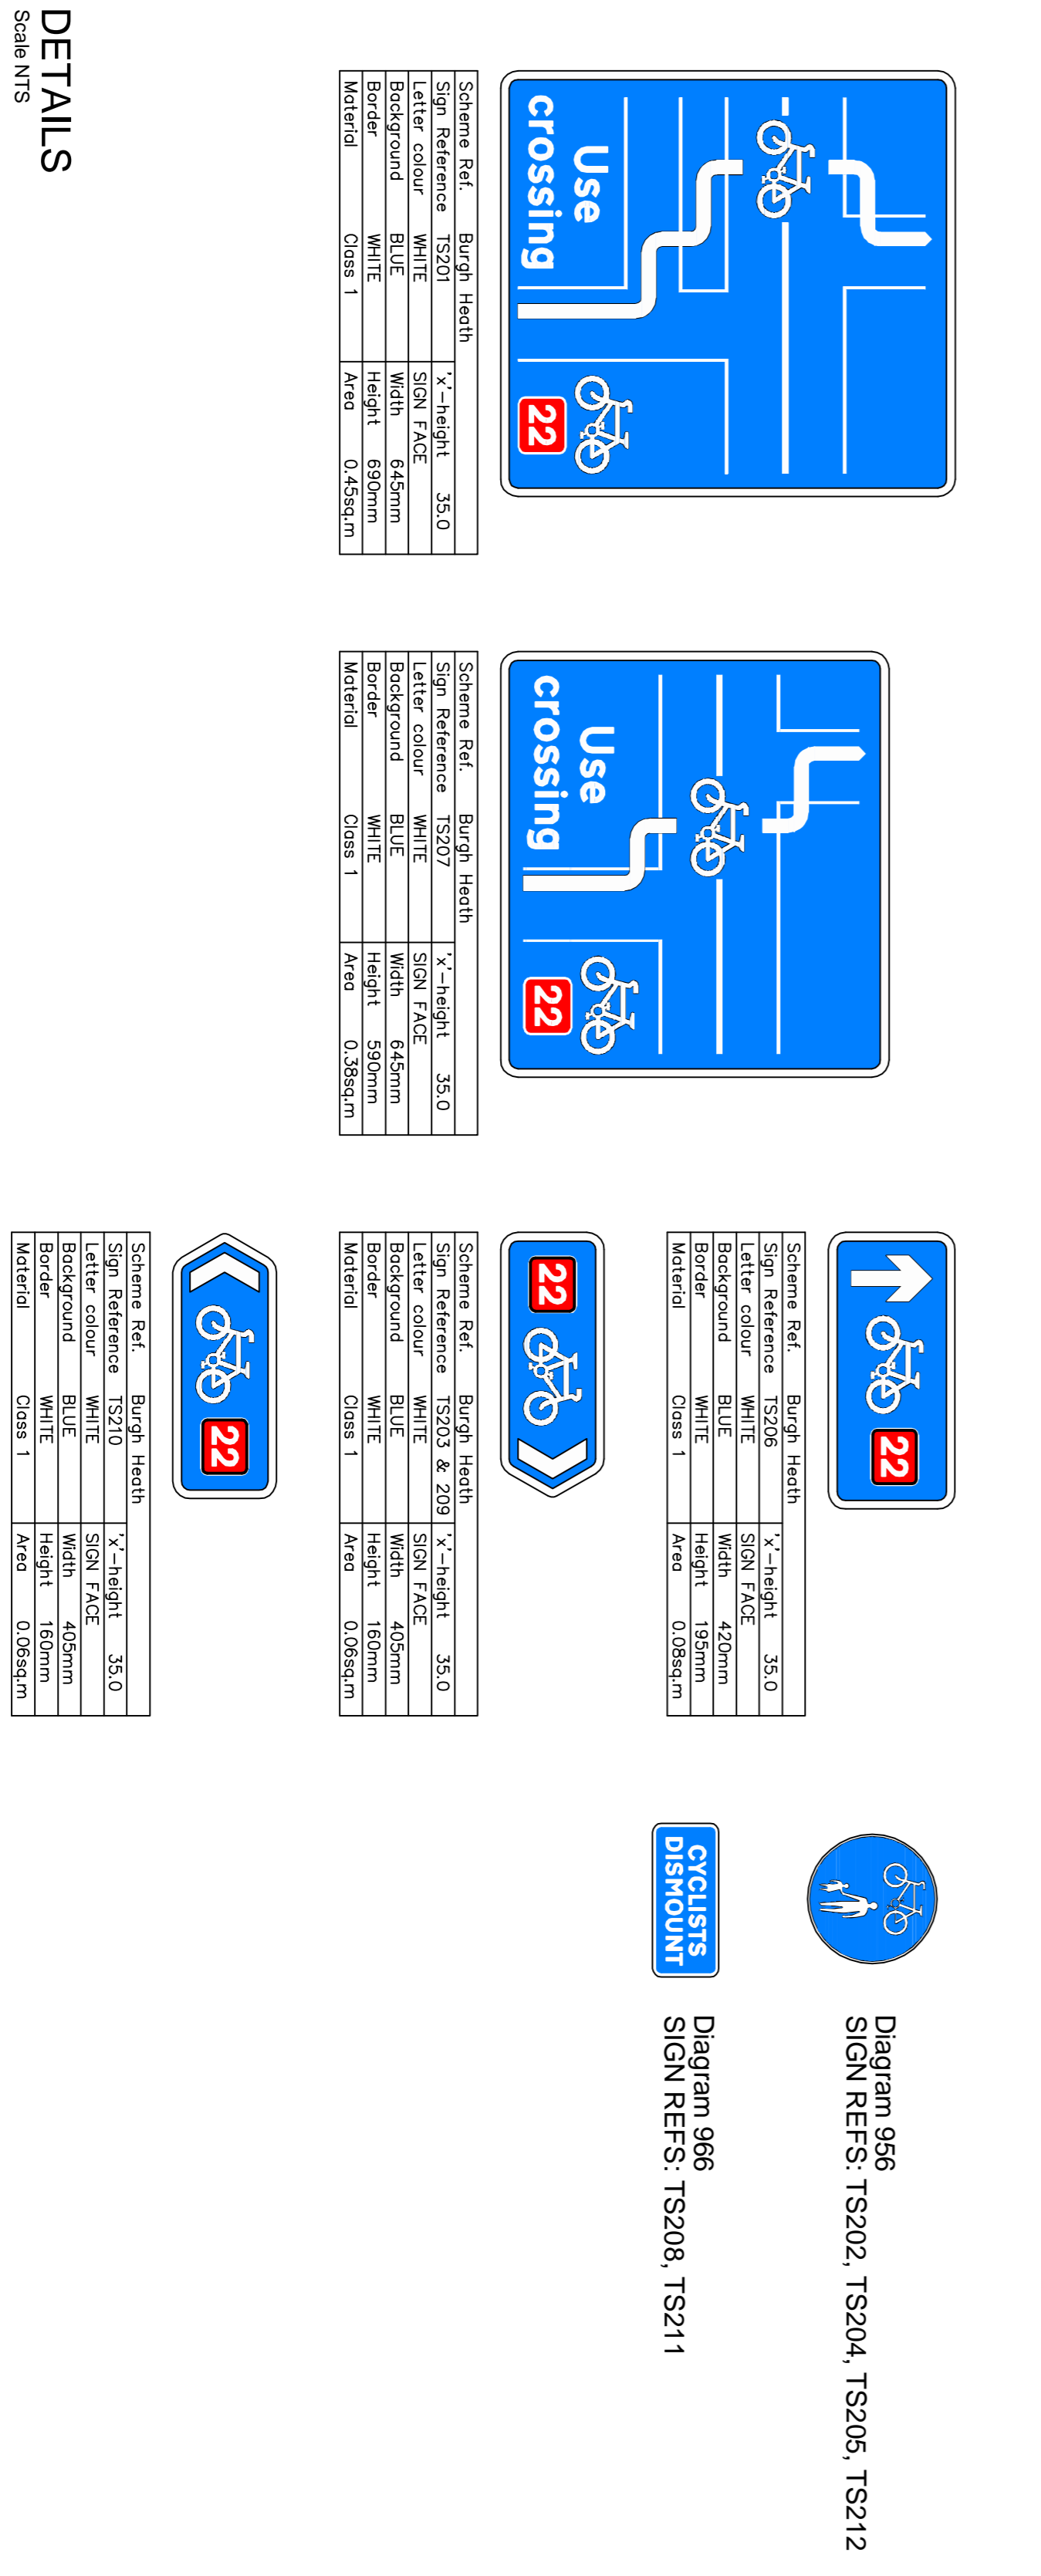

DETAILS
Scale NTS

1111000

Notes:

- This drawing is based on Out of Date OS Mapping Information. Care should be taken to interpret the drawing and any queries should be raised with the Engineer.
- Bollards shall be black in colour and shall incorporate a 150mm diameter sign and a reflective band. Bollards may be of plastic construction.

Rev. Description

1	FIRST ISSUE	NC	SH	23.03.09
---	-------------	----	----	----------

Information

Project: NATIONAL CYCLE ROUTE 22 IMPROVEMENTS, BURGH HEATH

Drawing: GENERAL ARRANGEMENT - THE DRIVE j/w BRIGHTON ROAD

Scale (mm): AS NOTED

Drawn: NC

Checked: BVV

Design: NC

Approved: SH

Drawing No: TA 0646109_102

Rev: -

Logos: SURREY Highways Partnership, cantillon