


KEY

**— PROPOSED
NO WAITING AT ANY TIME**

**EXISTING WAITING AND
PARKING RESTRICTIONS**

Notes

| Rev. | Description | Drwn | Sig. | Date | Chkd | Sig. | Date | Appr | Sig. | Date |
|------|-------------|------|------|------|------|------|------|------|------|------|
| | | | | | | | | | | |
| | | | | | | | | | | |
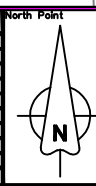

Based upon the Ordnance Survey mapping with the permission of the Controller of Her Majesty's Stationary Office. Crown copyright. Unauthorised reproduction infringes Crown copyright and may lead to prosecution or civil proceedings. Surrey County Council LA 076872 1996.

| | | | | | |
|-------------|-----|------|-----|------|-------|
| Drawn by | CAH | Sig. | CAH | Date | 02.10 |
| Checked by | JP | Sig. | JP | Date | 02.10 |
| Approved by | TPC | Sig. | TPC | Date | 02.10 |


Project

**REIGATE AND BANSTEAD DPE
BANSTEAD
IMPLEMENTED TRAFFIC ORDERS**

SHEET OF

SURREY COUNTY COUNCIL
Sustainable Development
Head of Transportation
SA Ltd
Barnard Way, Guildford, Surrey GU1 2AA

| | |
|--------------------|--------------|
| Project No. | 3282/R&B |
| Contract Sheet No. | |
| Drawing No. | 18131 |
| Rev. | - |
| Classification | PRESENTATION |

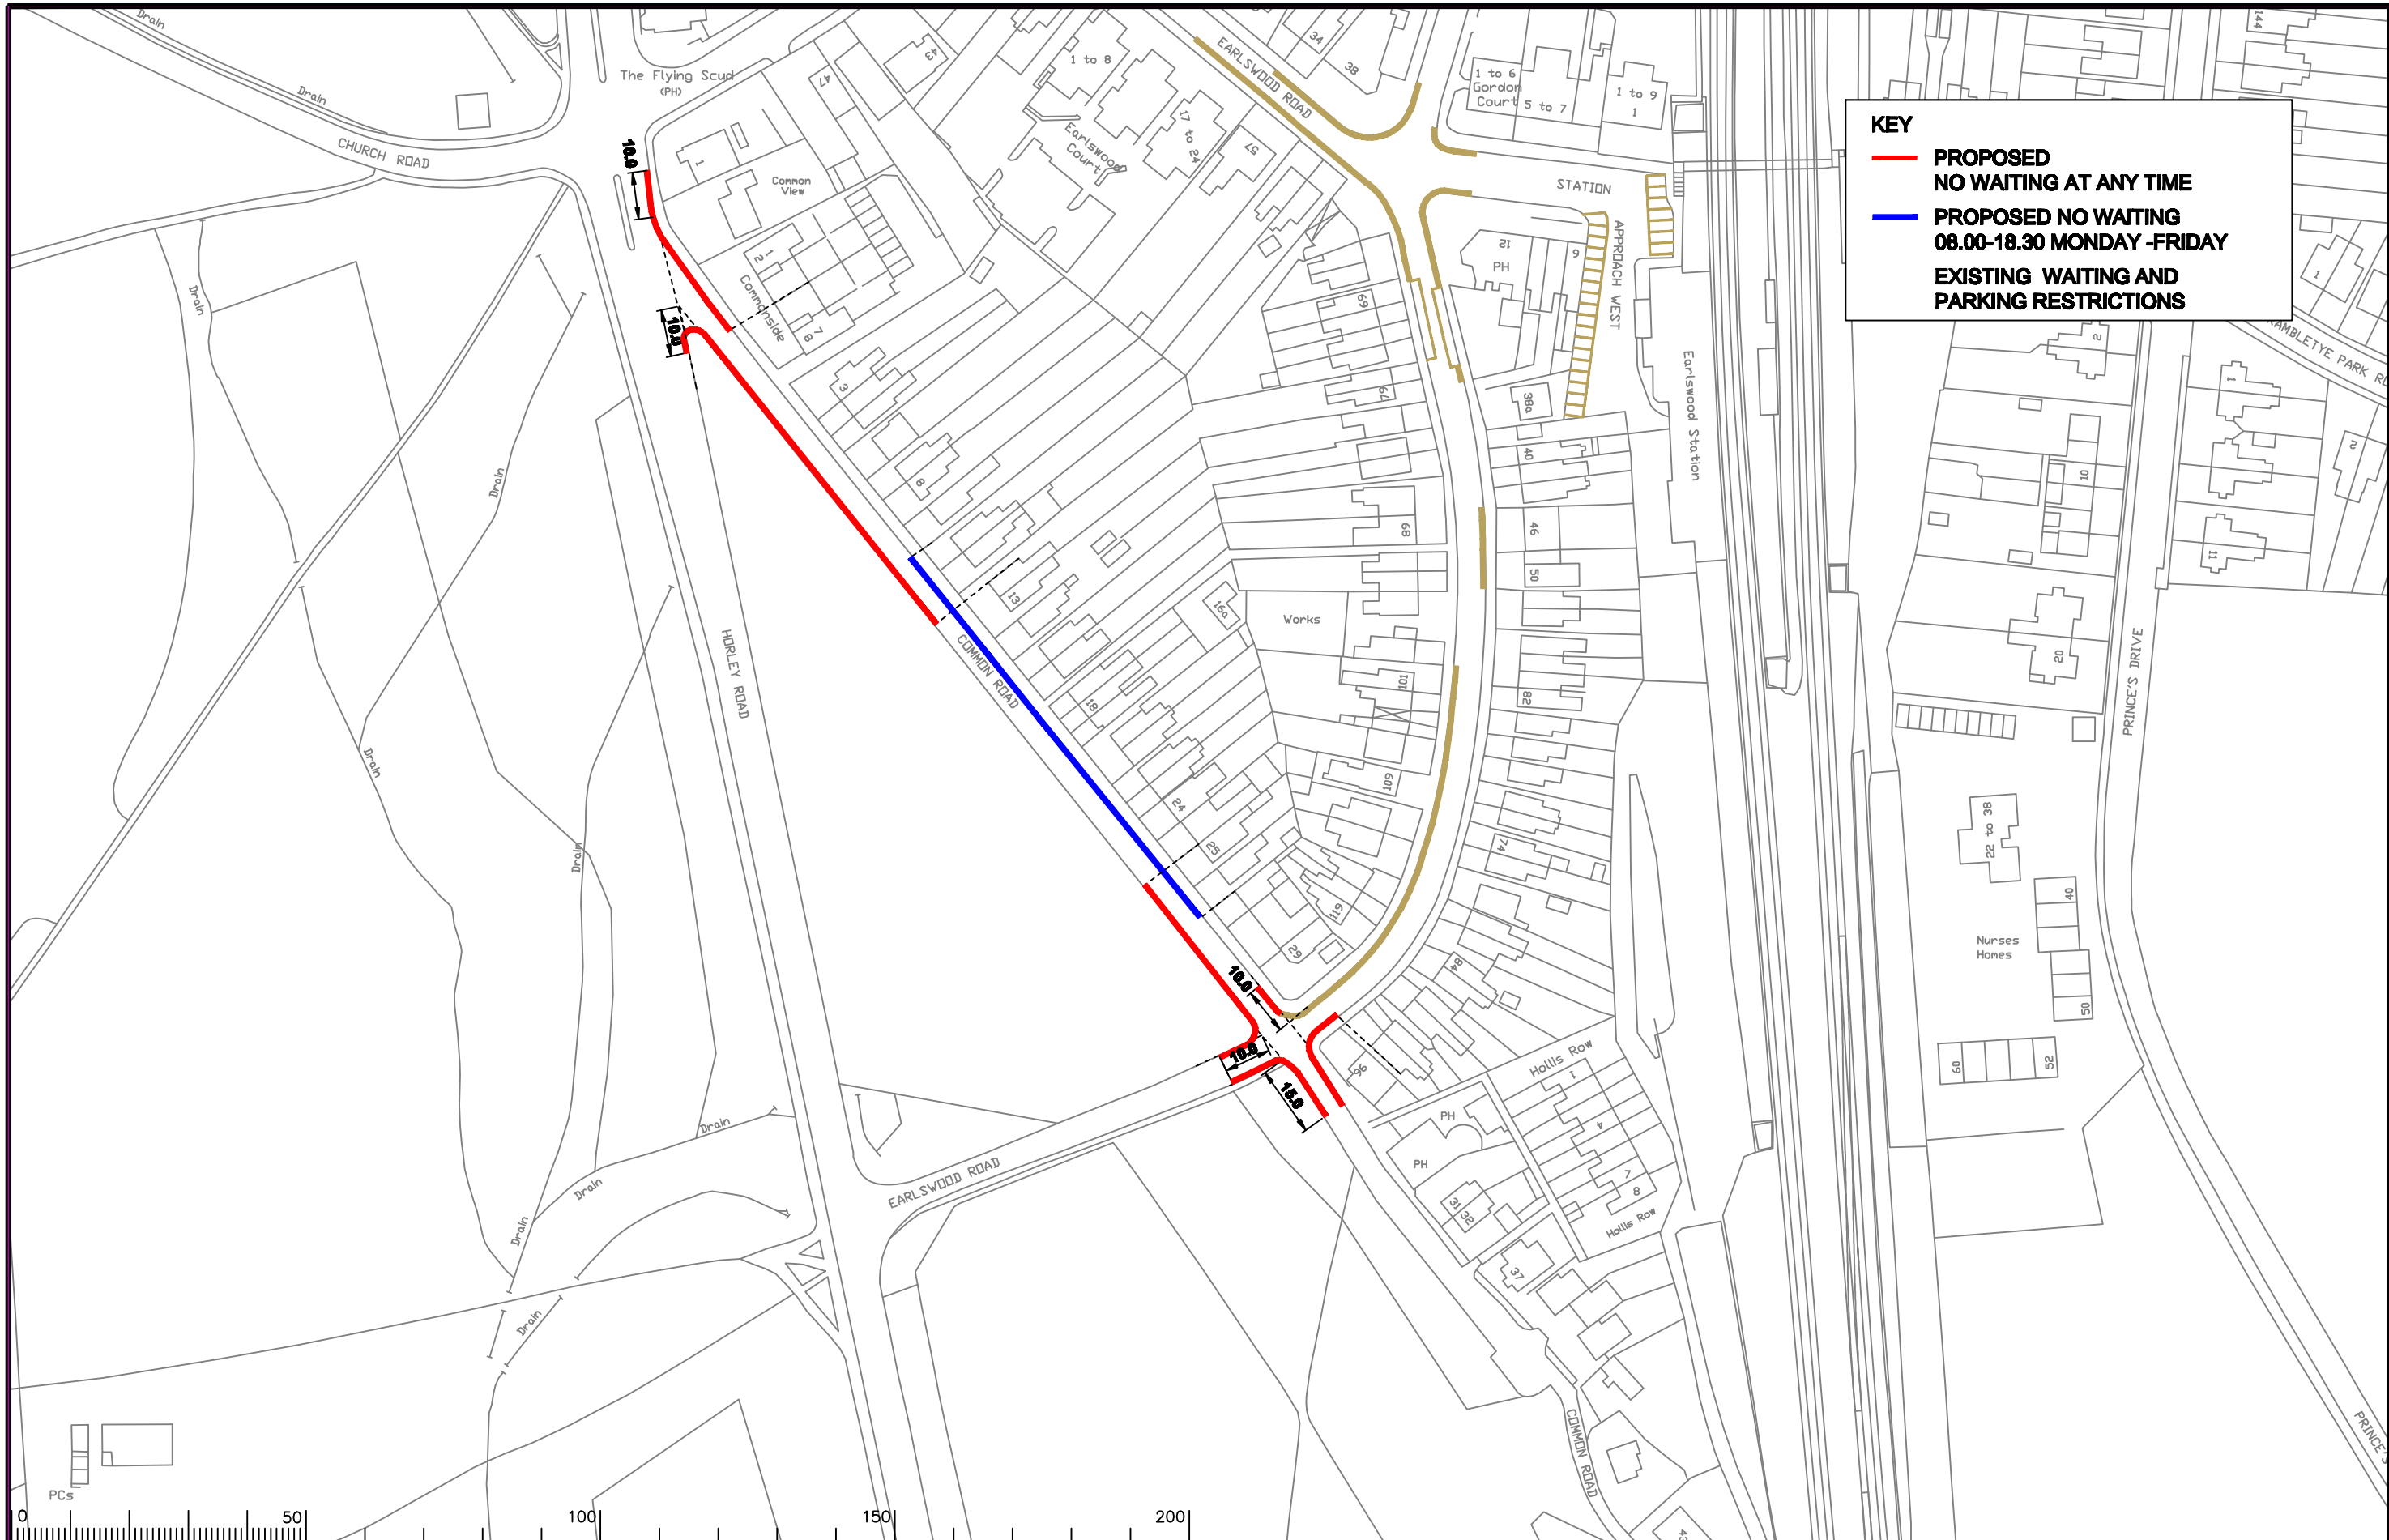

KEY

- PROPOSED NO WAITING AT ANY TIME
- PROPOSED NO WAITING 08.00-18.30 MONDAY-FRIDAY
- EXISTING WAITING AND PARKING RESTRICTIONS

Notes

| Rev. | Description | Drwn | Sig. | Date | Chkd | Sig. | Date | Appr | Sig. | Date |
|------|--------------------|------|------|-------|------|------|-------|------|------|-------|
| A | RESTRICTIONS ADDED | CAH | CAH | 02.10 | JP | JP | 02.10 | TPC | TPC | 02.10 |
| | | | | | | | | | | |
| | | | | | | | | | | |
| | | | | | | | | | | |
| | | | | | | | | | | |

| Drwn | Sig. | Date | Chkd | Sig. | Date | Appr | Sig. | Date |
|------|------|-------|------|------|-------|------|------|-------|
| CAH | CAH | 02.10 | JP | JP | 02.10 | TPC | TPC | 02.10 |
| | | | | | | | | |
| | | | | | | | | |
| | | | | | | | | |
| | | | | | | | | |

Scale 1:1250

North Point

Based upon the Ordnance Survey mapping with the permission of the Controller of Her Majesty's Stationery Office © Crown copyright. Unauthorised reproduction infringes Crown copyright and may lead to prosecution or civil proceedings. Surrey County Council LA 076872 1996.

| Drawn by | Sig. | Date |
|-------------|------|-------|
| CAH | CAH | 02.10 |
| Checked by | Sig. | Date |
| JP | JP | 02.10 |
| Approved by | Sig. | Date |
| TPC | TPC | 02.10 |

Project


**REIGATE AND BANSTEAD DPE
REDHILL**

IMPLEMENTED TRAFFIC ORDERS

SHEET OF

SURREY
COUNTY COUNCIL
Sustainable Development
Head of Transportation
SA Ltd
Midland Road, Guildford, Surrey GU1 2AA

| | |
|--------------------|--------------|
| Project No. | 3282/R&B |
| Contract Sheet No. | 18076 |
| Revision | A |
| Classification | PRESENTATION |

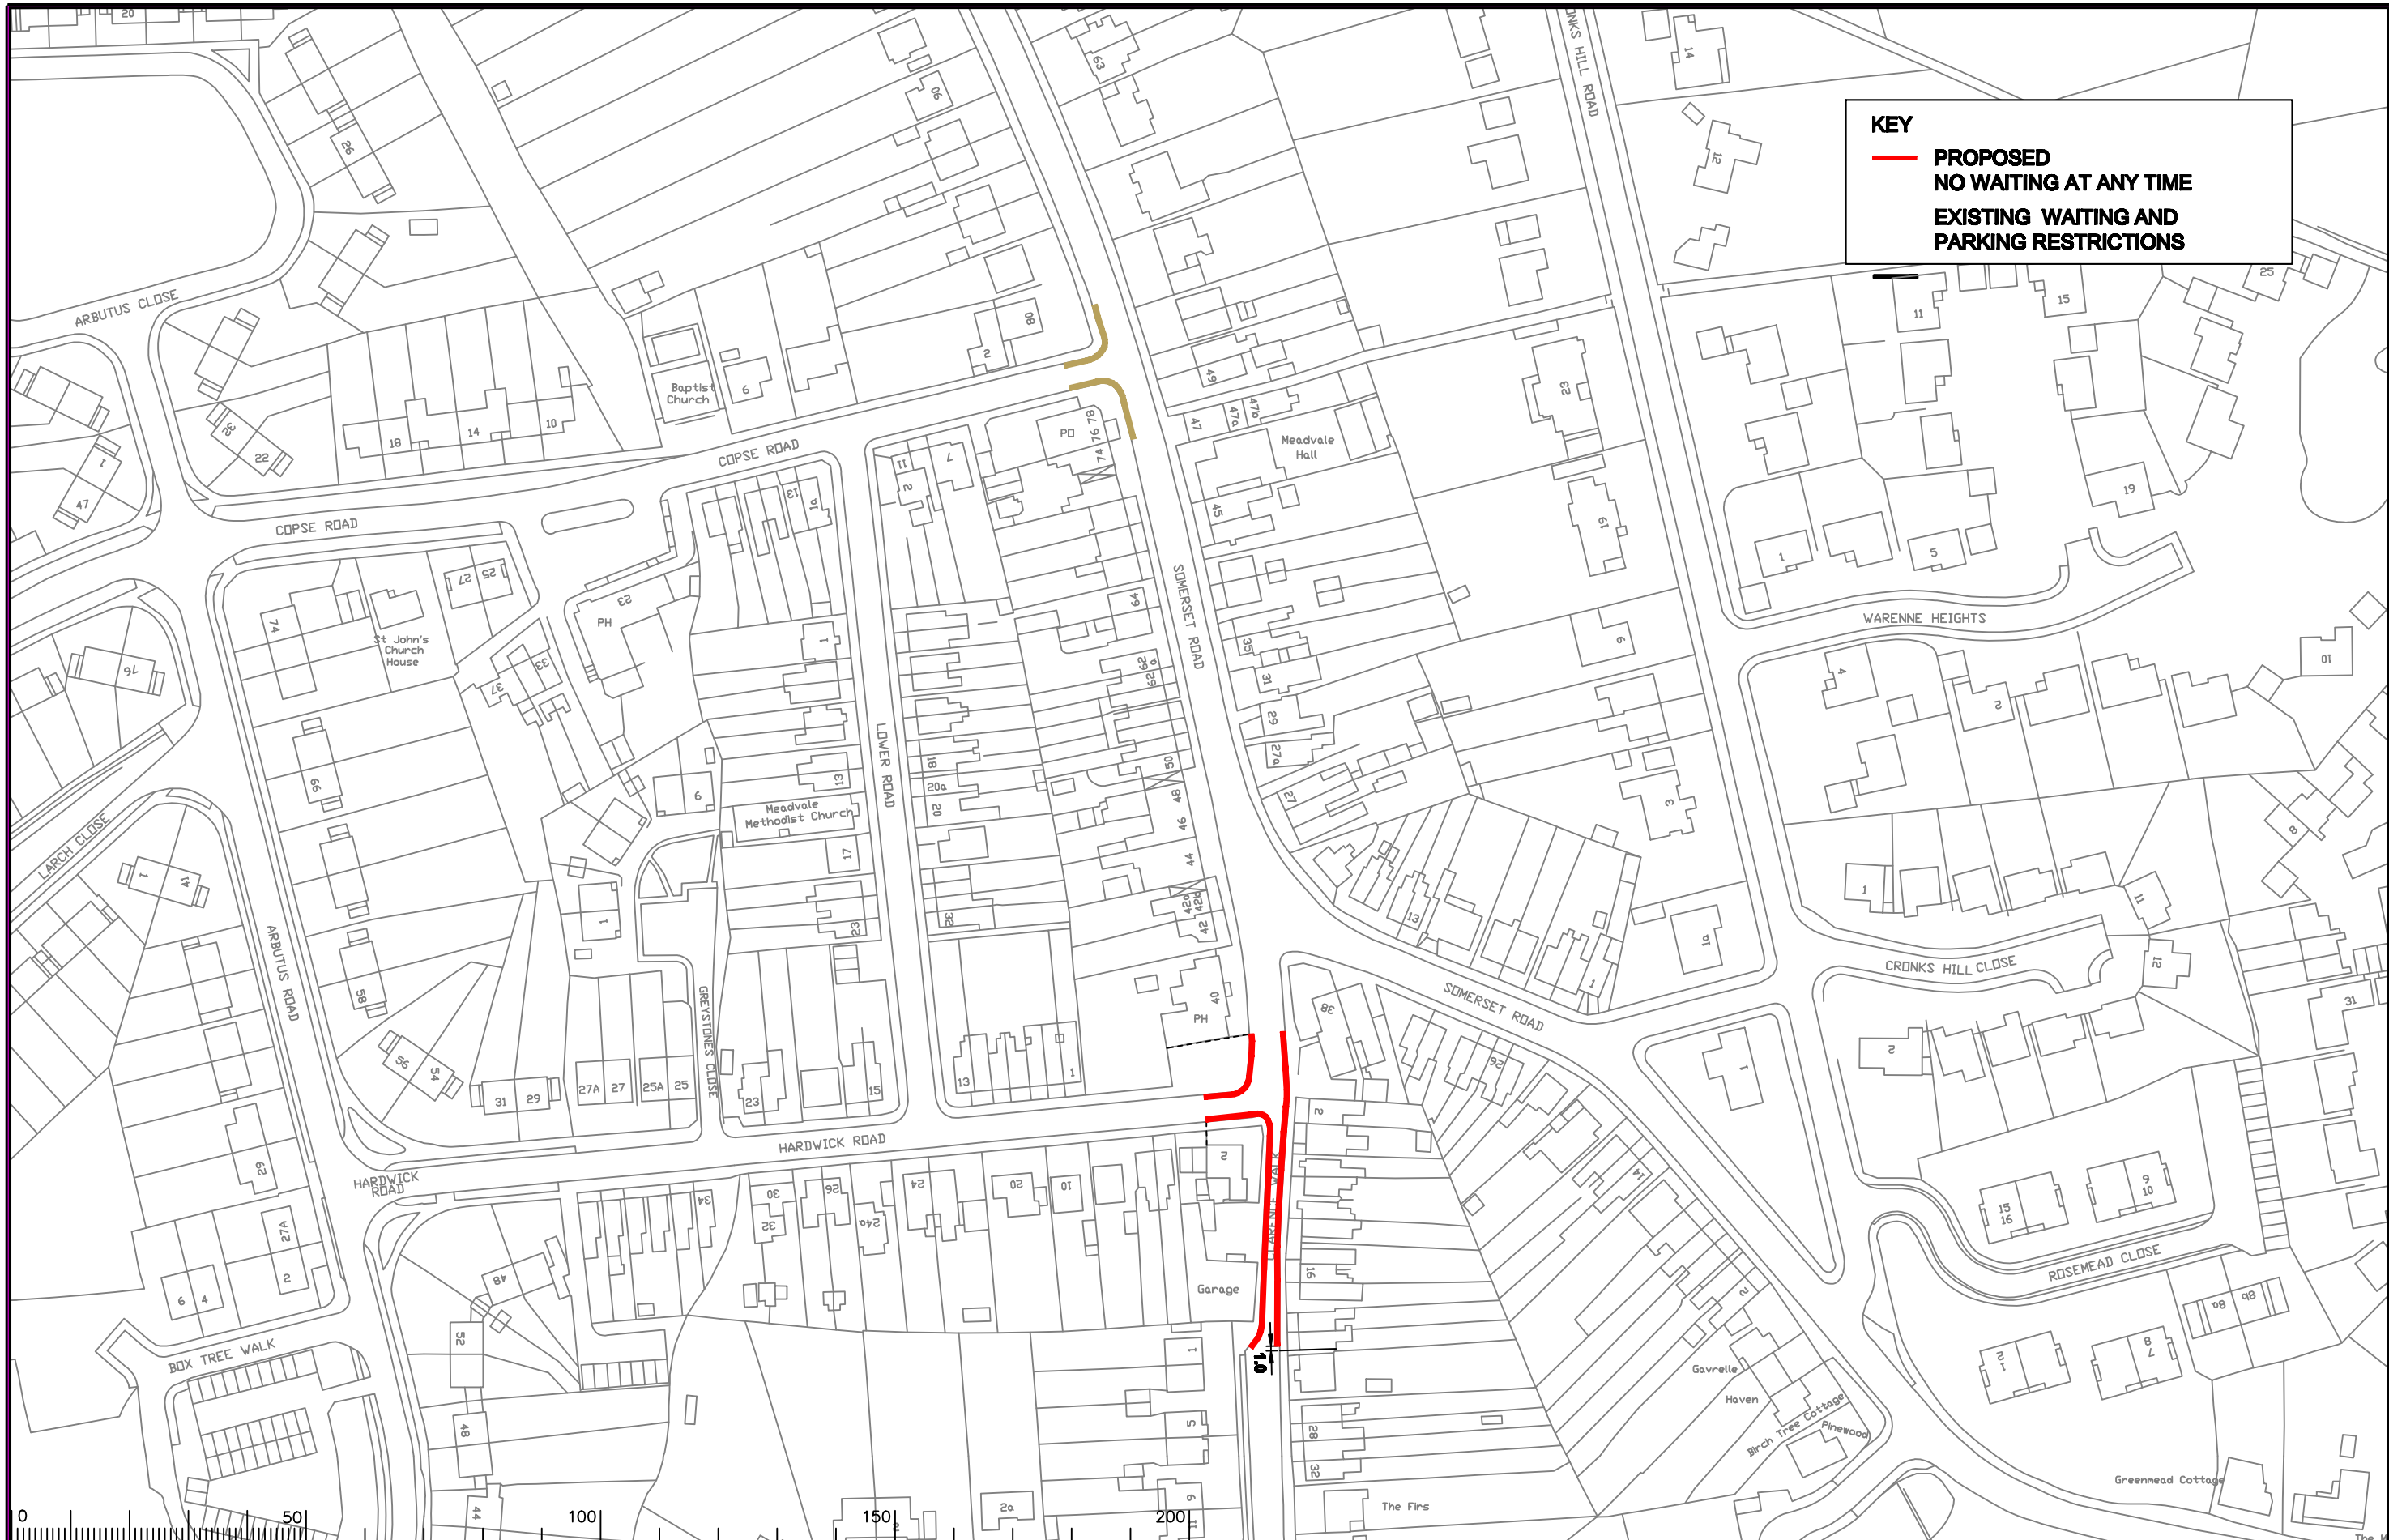

KEY

— PROPOSED
NO WAITING AT ANY TIME

--- EXISTING WAITING AND
PARKING RESTRICTIONS



Notes

| Rev. | Description | Drwn | Sig. | Date | Chkd | Sig. | Date | Appr | Sig. | Date |
|------|---------------------------------|------|------|----------|------|------|----------|------|------|----------|
| A | AMENDMENTS MADE TO RESTRICTIONS | SDC | SDC | 30.04.08 | TPC | TPC | 30.04.08 | TPC | TPC | 30.04.08 |
| B | RESTRICTIONS ADDED | CAH | CAH | 02.10 | JP | JP | 02.10 | TPC | TPC | 02.10 |
| | | | | | | | | | | |
| | | | | | | | | | | |
| | | | | | | | | | | |
| | | | | | | | | | | |

| Drwn | Sig. | Date | Chkd | Sig. | Date | Appr | Sig. | Date |
|------|------|----------|------|------|----------|------|------|----------|
| SDC | SDC | 30.04.08 | TPC | TPC | 30.04.08 | TPC | TPC | 30.04.08 |
| CAH | CAH | 02.10 | JP | JP | 02.10 | TPC | TPC | 02.10 |
| | | | | | | | | |
| | | | | | | | | |
| | | | | | | | | |
| | | | | | | | | |

North Point

Based upon the Ordnance Survey mapping with the permission of the Controller of Her Majesty's Stationery Office. Crown copyright. Unauthorised reproduction infringes Crown copyright and may lead to prosecution or civil proceedings. Surrey County Council LA 076872 1998.

| Drawn by | Sig. | Date |
|-------------|------|-------|
| CAH | CAH | 02.10 |
| Checked by | Sig. | Date |
| JP | JP | 02.10 |
| Approved by | Sig. | Date |
| TPC | TPC | 02.10 |

Project

**REIGATE AND BANSTEAD DPE
REIGATE
IMPLEMENTED TRAFFIC ORDERS**


Drawing

SURREY
COUNTY COUNCIL
Sustainable Development

Project No. 3282/R&B
Contract Sheet No. 18095
Rev. B

Classification PRESENTATION

SHEET OF

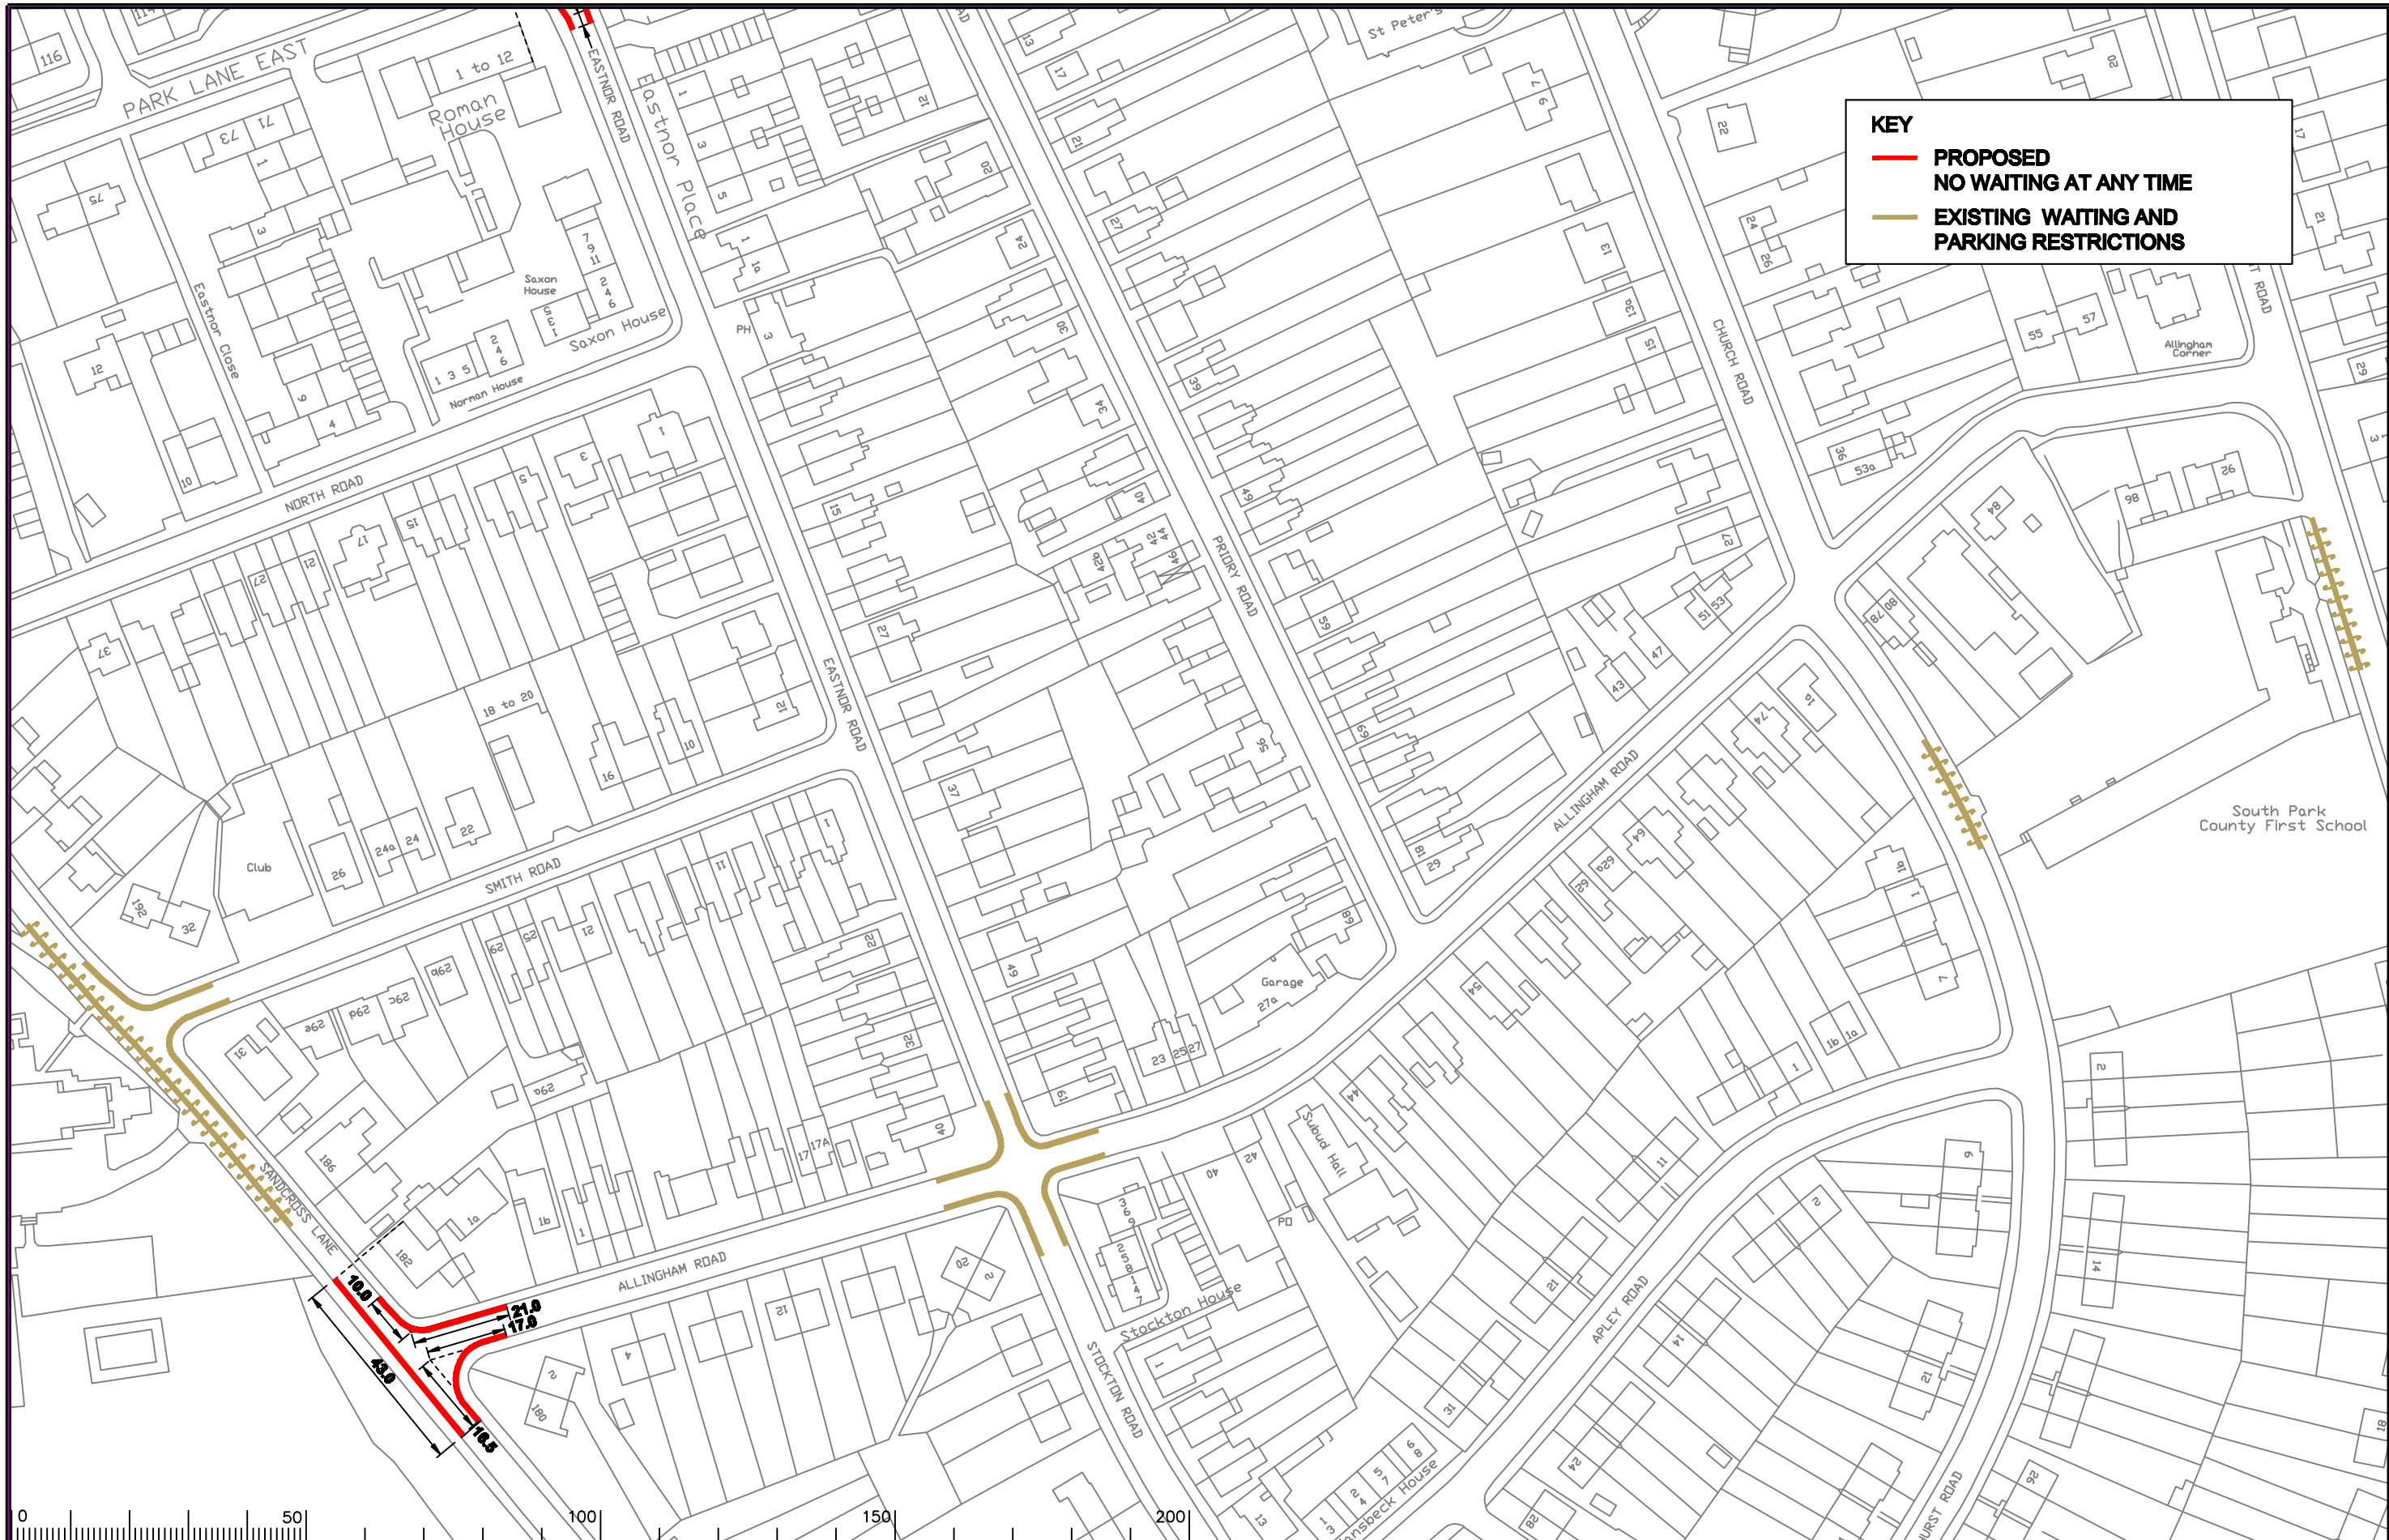

KEY


- PROPOSED NO WAITING AT ANY TIME
- EXISTING WAITING AND PARKING RESTRICTIONS

Notes

| Rev. | Description | Drwn | Sig. | Date | Chkd | Sig. | Date | Appr | Sig. | Date |
|------|--------------------|------|------|-------|------|------|-------|------|------|-------|
| A | RESTRICTIONS ADDED | CAH | CAH | 02.10 | JP | JP | 02.10 | TPC | TPC | 02.10 |
| | | | | | | | | | | |
| | | | | | | | | | | |
| | | | | | | | | | | |

Based upon the Ordnance Survey mapping with the permission of the Controller of Her Majesty's Stationery Office. Crown copyright. Unauthorised reproduction infringes Crown copyright and may lead to prosecution or civil proceedings. Surrey County Council LA 076872 1998.

| | | | | | |
|-------------|-----|------|-----|------|-------|
| Drawn by | CAH | Sig. | CAH | Date | 02.10 |
| Checked by | JP | Sig. | JP | Date | 02.10 |
| Approved by | TPC | Sig. | TPC | Date | 02.10 |

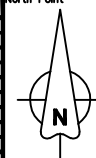

Project
REIGATE AND BANSTEAD DPE
REIGATE
IMPLEMENTED TRAFFIC ORDERS

SURREY
 COUNTY COUNCIL
 Sustainable Development
 Head of Transportation
 SA Lic
 01483 82444 ext 3022


Project No.
3282/R&B

Contract Sheet No.
18096

Revision
A

Classification
PRESENTATION

SHEET OF

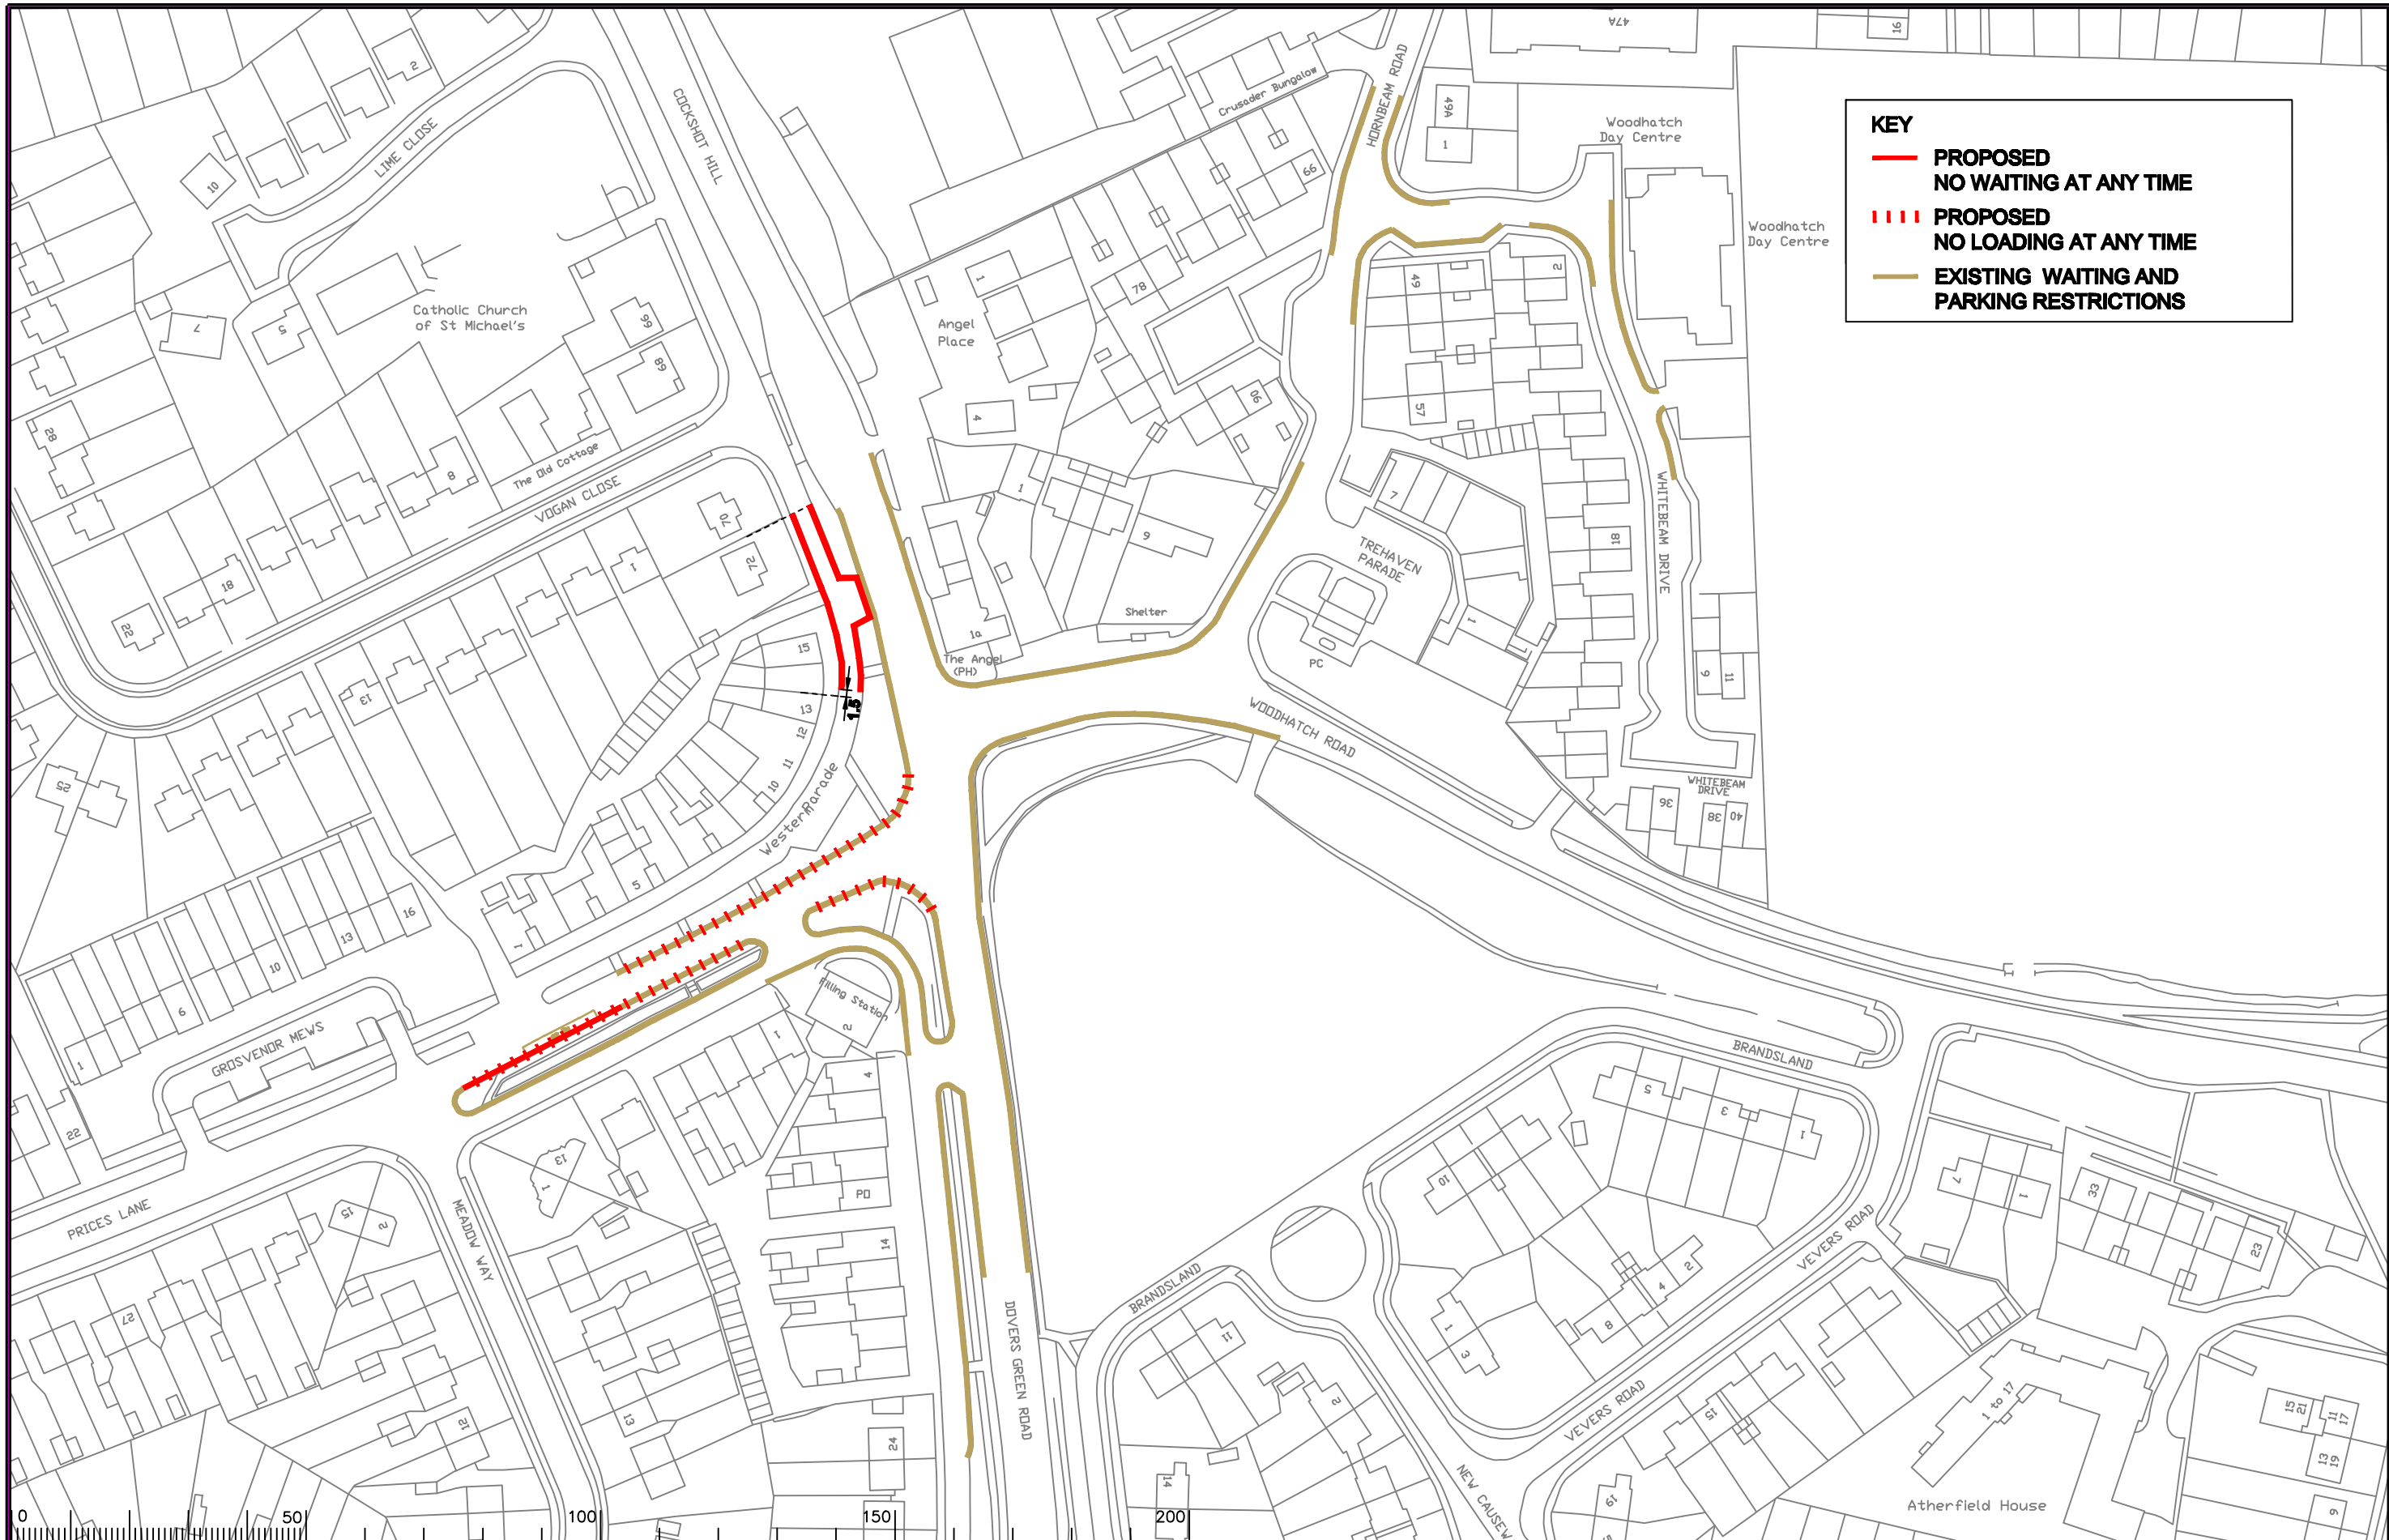

KEY

- **PROPOSED NO WAITING AT ANY TIME**
- - - **PROPOSED NO LOADING AT ANY TIME**
- **EXISTING WAITING AND PARKING RESTRICTIONS**

Notes

| Rev. | Description | Drwn | Sig. | Date | Chkd | Sig. | Date | Appr | Sig. | Date |
|------|--------------------|------|------|-------|------|------|-------|------|------|-------|
| A | RESTRICTIONS ADDED | CAH | CAH | 02.10 | JP | JP | 02.10 | TPC | TPC | 02.10 |
| | | | | | | | | | | |
| | | | | | | | | | | |
| | | | | | | | | | | |
| | | | | | | | | | | |

North Point

Based upon the Ordnance Survey mapping with the permission of the Controller of Her Majesty's Stationery Office. Crown copyright. Unauthorised reproduction infringes Crown copyright and may lead to prosecution or civil proceedings. Surrey County Council LA 076872 1999.

| | | | | | |
|-------------|-----|------|-----|------|-------|
| Drawn by | CAH | Sig. | CAH | Date | 02.10 |
| Checked by | JP | Sig. | JP | Date | 02.10 |
| Approved by | TPC | Sig. | TPC | Date | 02.10 |

Project
REIGATE AND BANSTEAD DPE
REIGATE
IMPLEMENTED TRAFFIC ORDERS

SURREY
 COUNTY COUNCIL
 Sustainable Development
 Head of Transportation
 SA Ltd
 01483 820000


| | |
|--------------------|--------------|
| Project No. | 3282/R&B |
| Contract Sheet No. | |
| Drawing No. | 18097 |
| Rev. | A |
| Classification | PRESENTATION |

SHEET OF

KEY

— PROPOSED
NO WAITING AT ANY TIME

— EXISTING WAITING AND
PARKING RESTRICTIONS

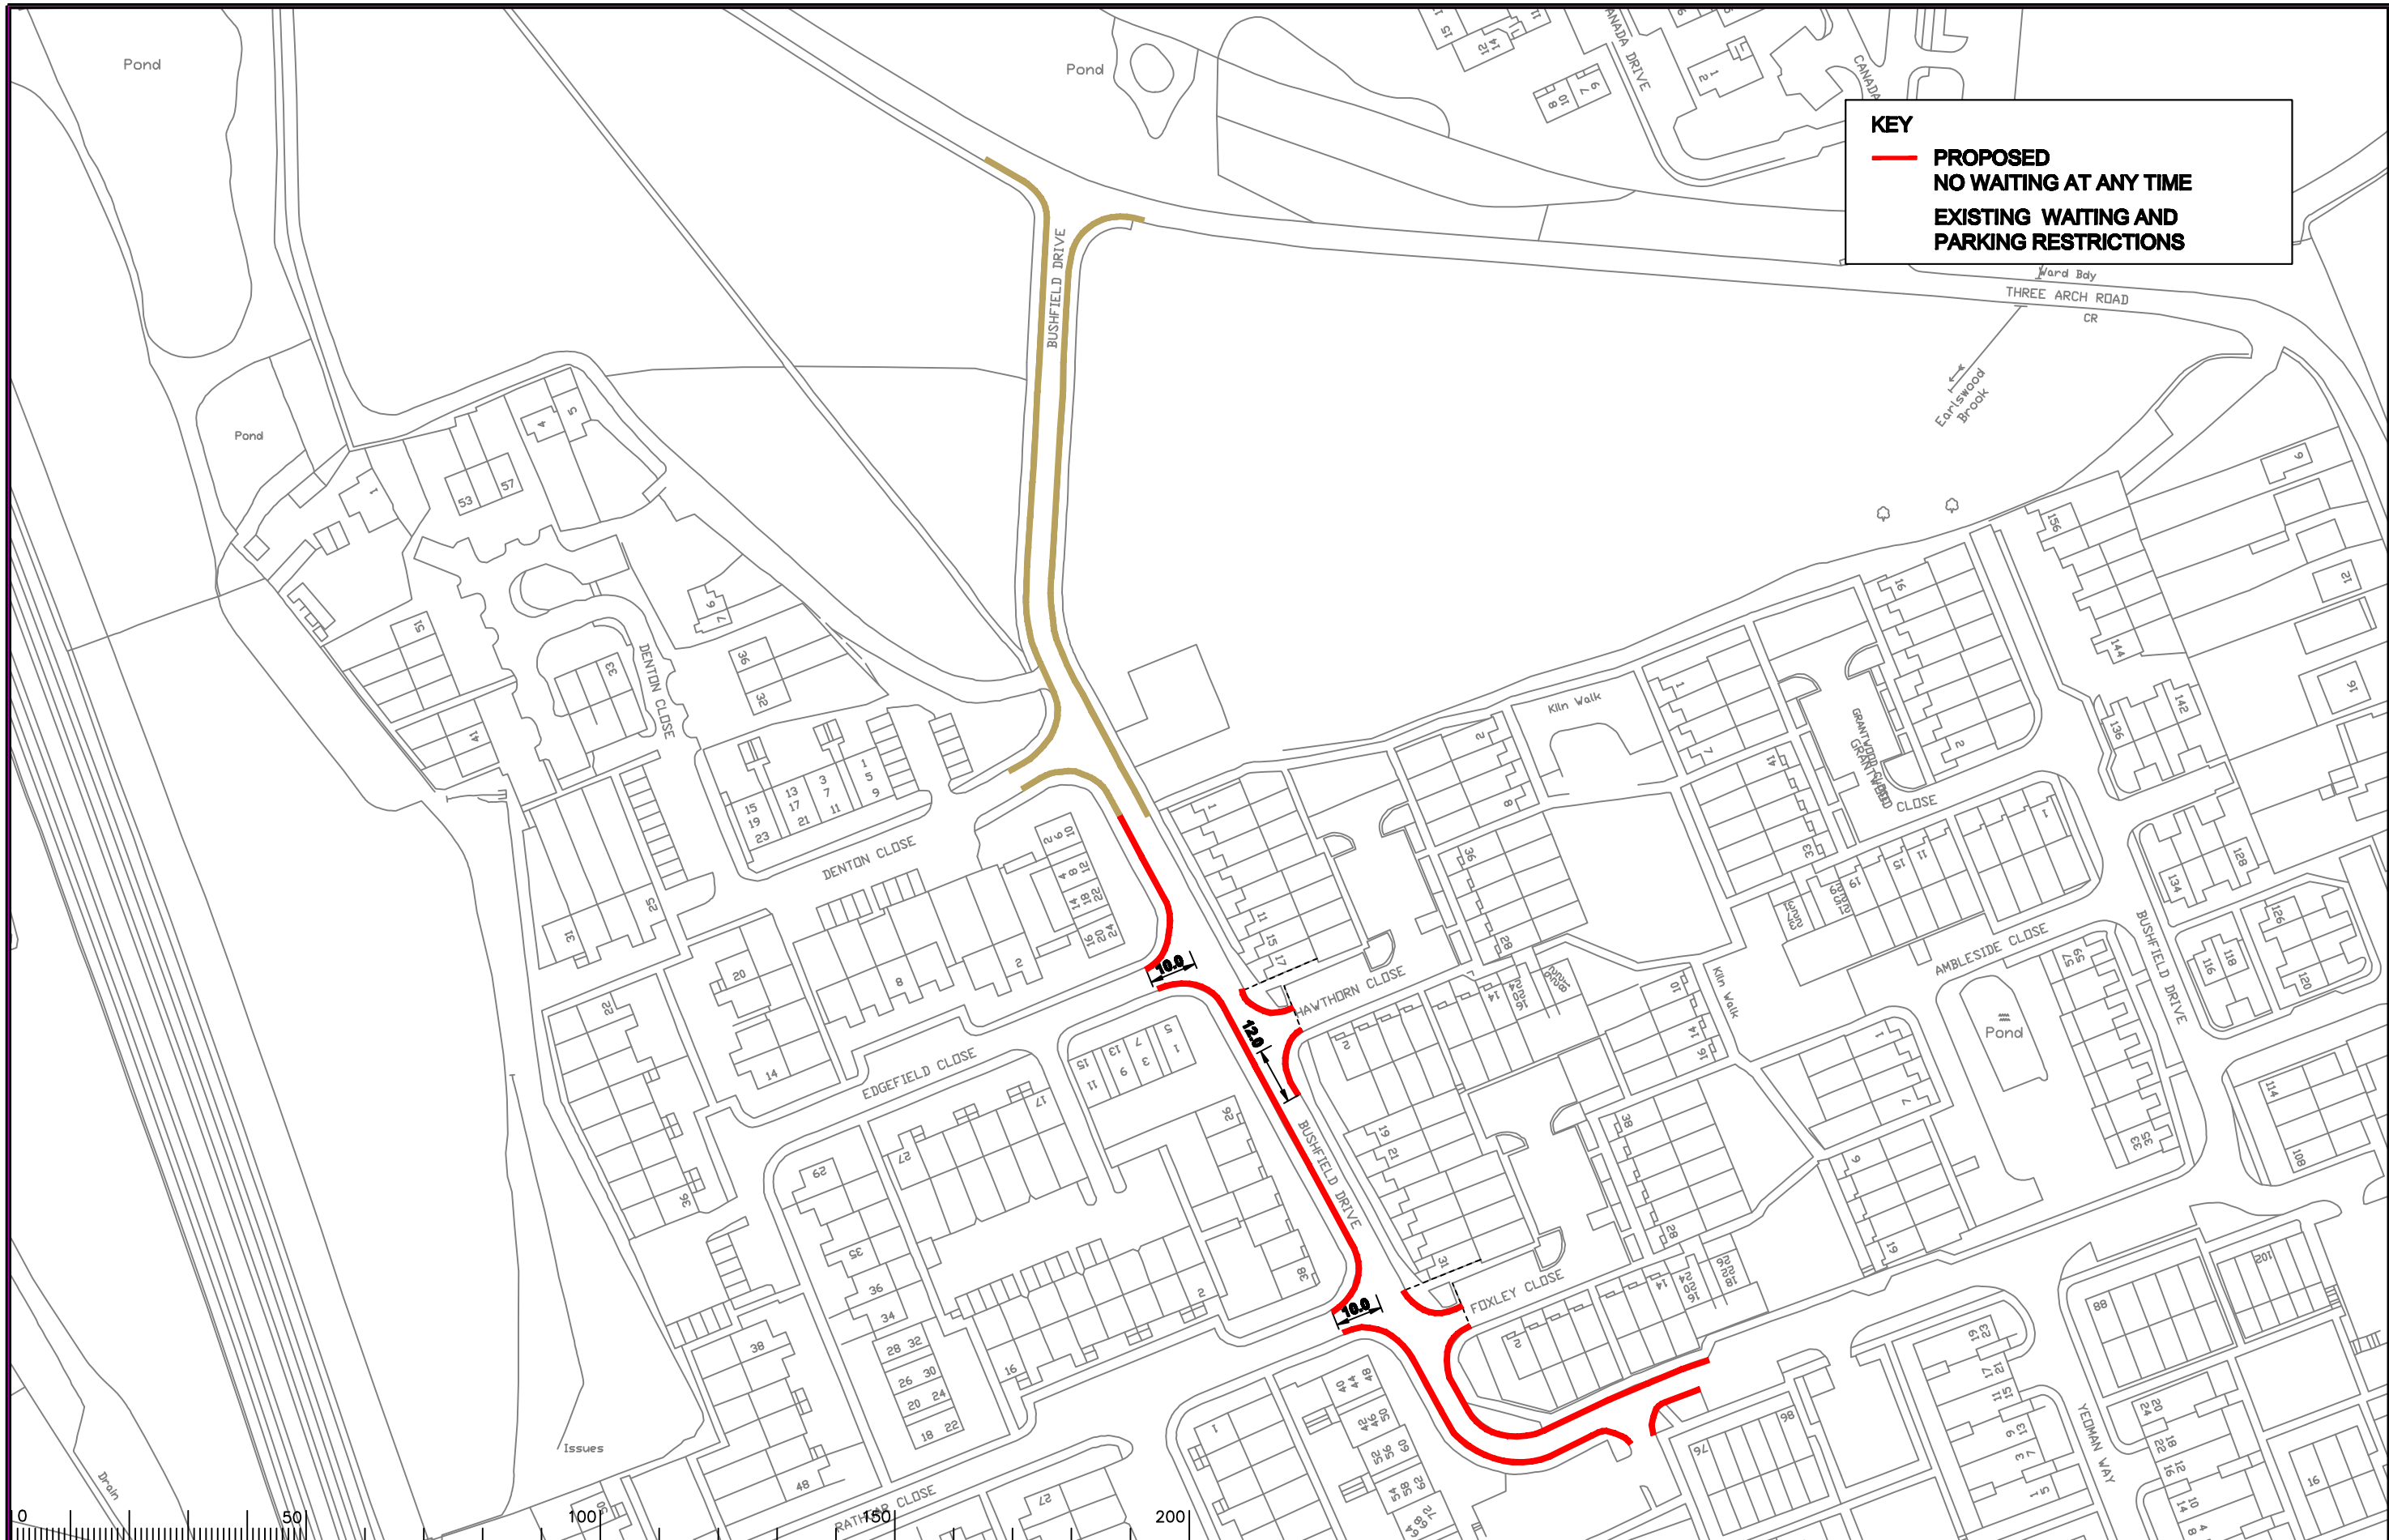

Notes

| Rev. | Description | Drwn | Sig. | Date | Chkd | Sig. | Date | Appr | Sig. | Date |
|------|--------------------|------|------|-------|------|------|-------|------|------|-------|
| A | RESTRICTIONS ADDED | CAH | CAH | 02.10 | JP | JP | 02.10 | TPC | TPC | 02.10 |
| | | | | | | | | | | |
| | | | | | | | | | | |
| | | | | | | | | | | |
| | | | | | | | | | | |

| Drwn | Sig. | Date | Chkd | Sig. | Date | Appr | Sig. | Date |
|------|------|-------|------|------|-------|------|------|-------|
| CAH | CAH | 02.10 | JP | JP | 02.10 | TPC | TPC | 02.10 |
| | | | | | | | | |
| | | | | | | | | |
| | | | | | | | | |
| | | | | | | | | |

North Point

Based upon the Ordnance Survey mapping with the permission of the Controller of Her Majesty's Stationery Office. Crown copyright. Unauthorised reproduction infringes Crown copyright and may lead to prosecution or civil proceedings. Surrey County Council LA 076872 1998.

Drawn by: CAH, Sig. CAH, Date 02.10
 Checked by: JP, Sig. JP, Date 02.10
 Approved by: TPC, Sig. TPC, Date 02.10

S:\Project-current\3282\R&B\Cad Drawings\20 Presentation\18101_A.dwg Scale 1:1250

Project

REIGATE AND BANSTEAD DPE
SALFORDS

Drawing

IMPLEMENTED TRAFFIC ORDERS

Project No. 3282/R&B

Contract Sheet No. 18101

Drawing No. 18101


Rev. A

Classification PRESENTATION

SHEET OF

SURREY
COUNTY COUNCIL
Sustainable Development

Head of Transportation
SA Ltd
Method of Work: City Works Part

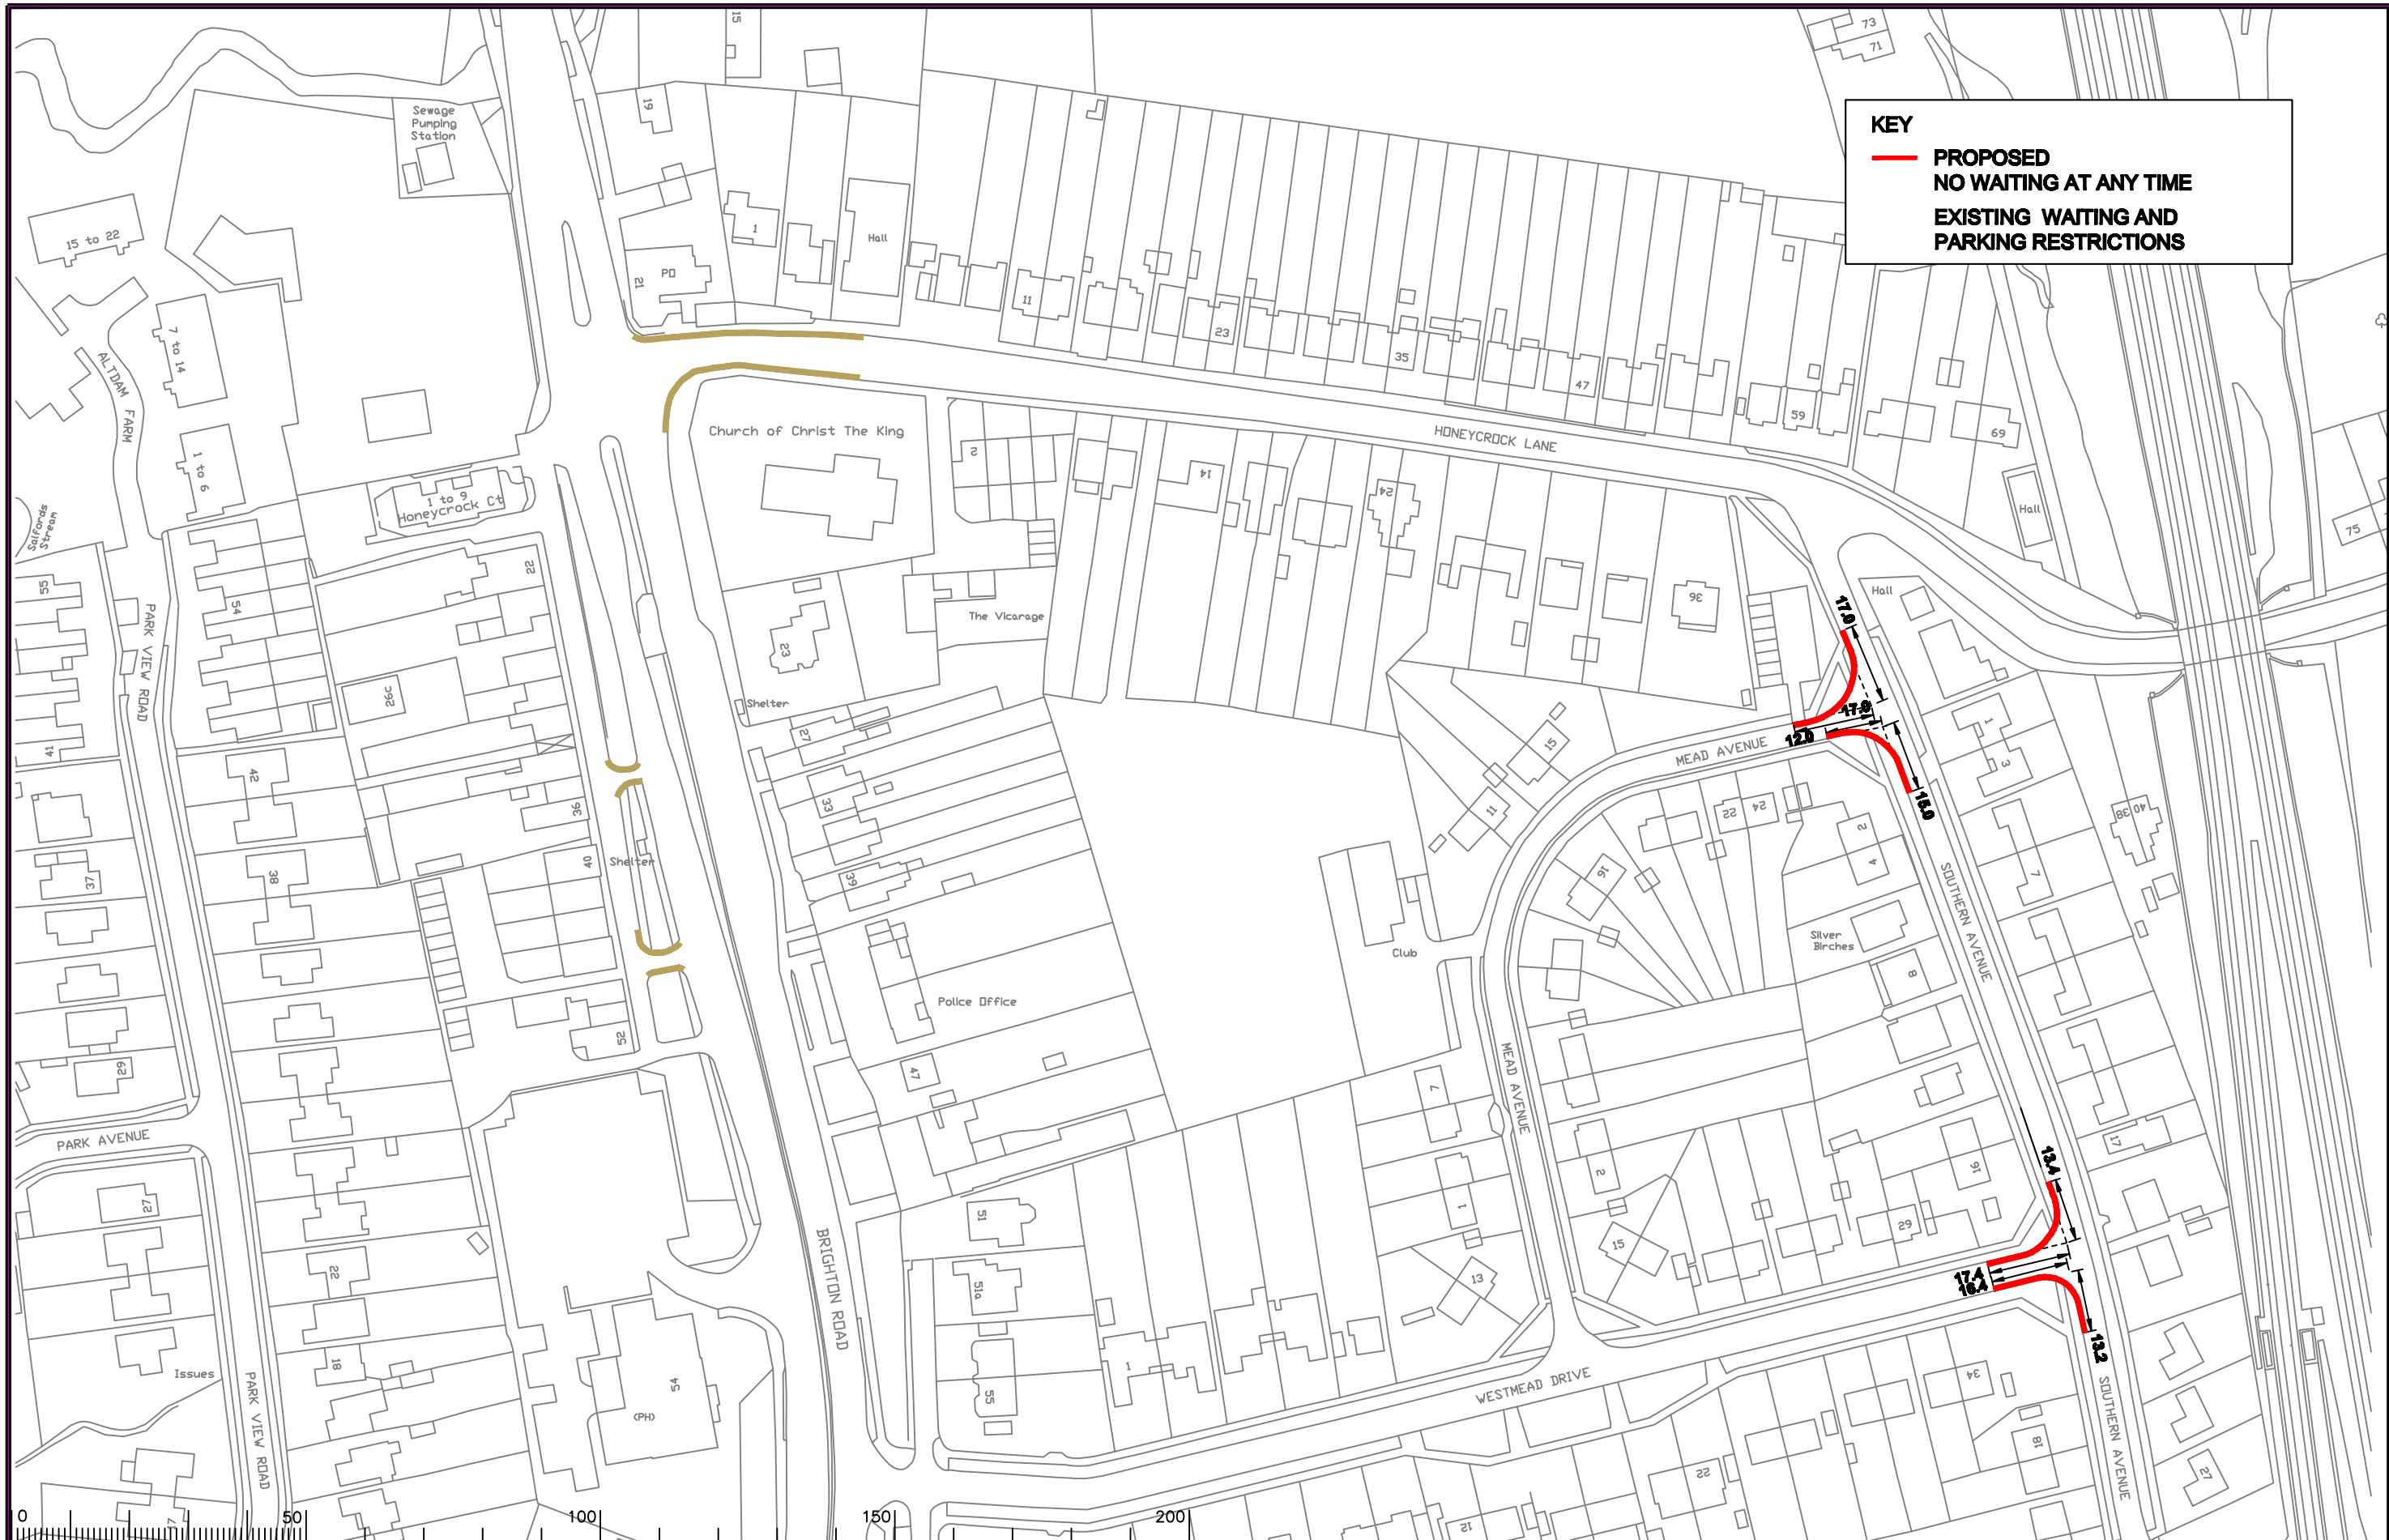

KEY

— PROPOSED
NO WAITING AT ANY TIME

— EXISTING WAITING AND
PARKING RESTRICTIONS

Notes

| Rev. | Description | Drwn | Sig. | Date | Chkd | Sig. | Date | Appr | Sig. | Date |
|------|--------------------|------|------|-------|------|------|-------|------|------|-------|
| A | RESTRICTIONS ADDED | CAH | CAH | 02.10 | JP | JP | 02.10 | TPC | TPC | 02.10 |
| | | | | | | | | | | |
| | | | | | | | | | | |
| | | | | | | | | | | |
| | | | | | | | | | | |

North Point

Based upon the Ordnance Survey mapping with the permission of the Controller of Her Majesty's Stationery Office © Crown copyright. Unauthorised reproduction infringes Crown copyright and may lead to prosecution or civil proceedings. Surrey County Council LA 076872 1996.

Drawn by CAH Sig. CAH Date 02.10

Checked by JP Sig. JP Date 02.10

Approved by TPC Sig. TPC Date 02.10

Project

**REIGATE AND BANSTEAD DPE
SALFORDS**

IMPLEMENTED TRAFFIC ORDERS


SHEET OF

SURREY
COUNTY COUNCIL
Sustainable Development
Head of Transportation
15, The Guildhall, Guildford, Surrey GU1 2DG

Project No. 3282/R&B

Contract Sheet No. 18104 Rev. A

Classification PRESENTATION

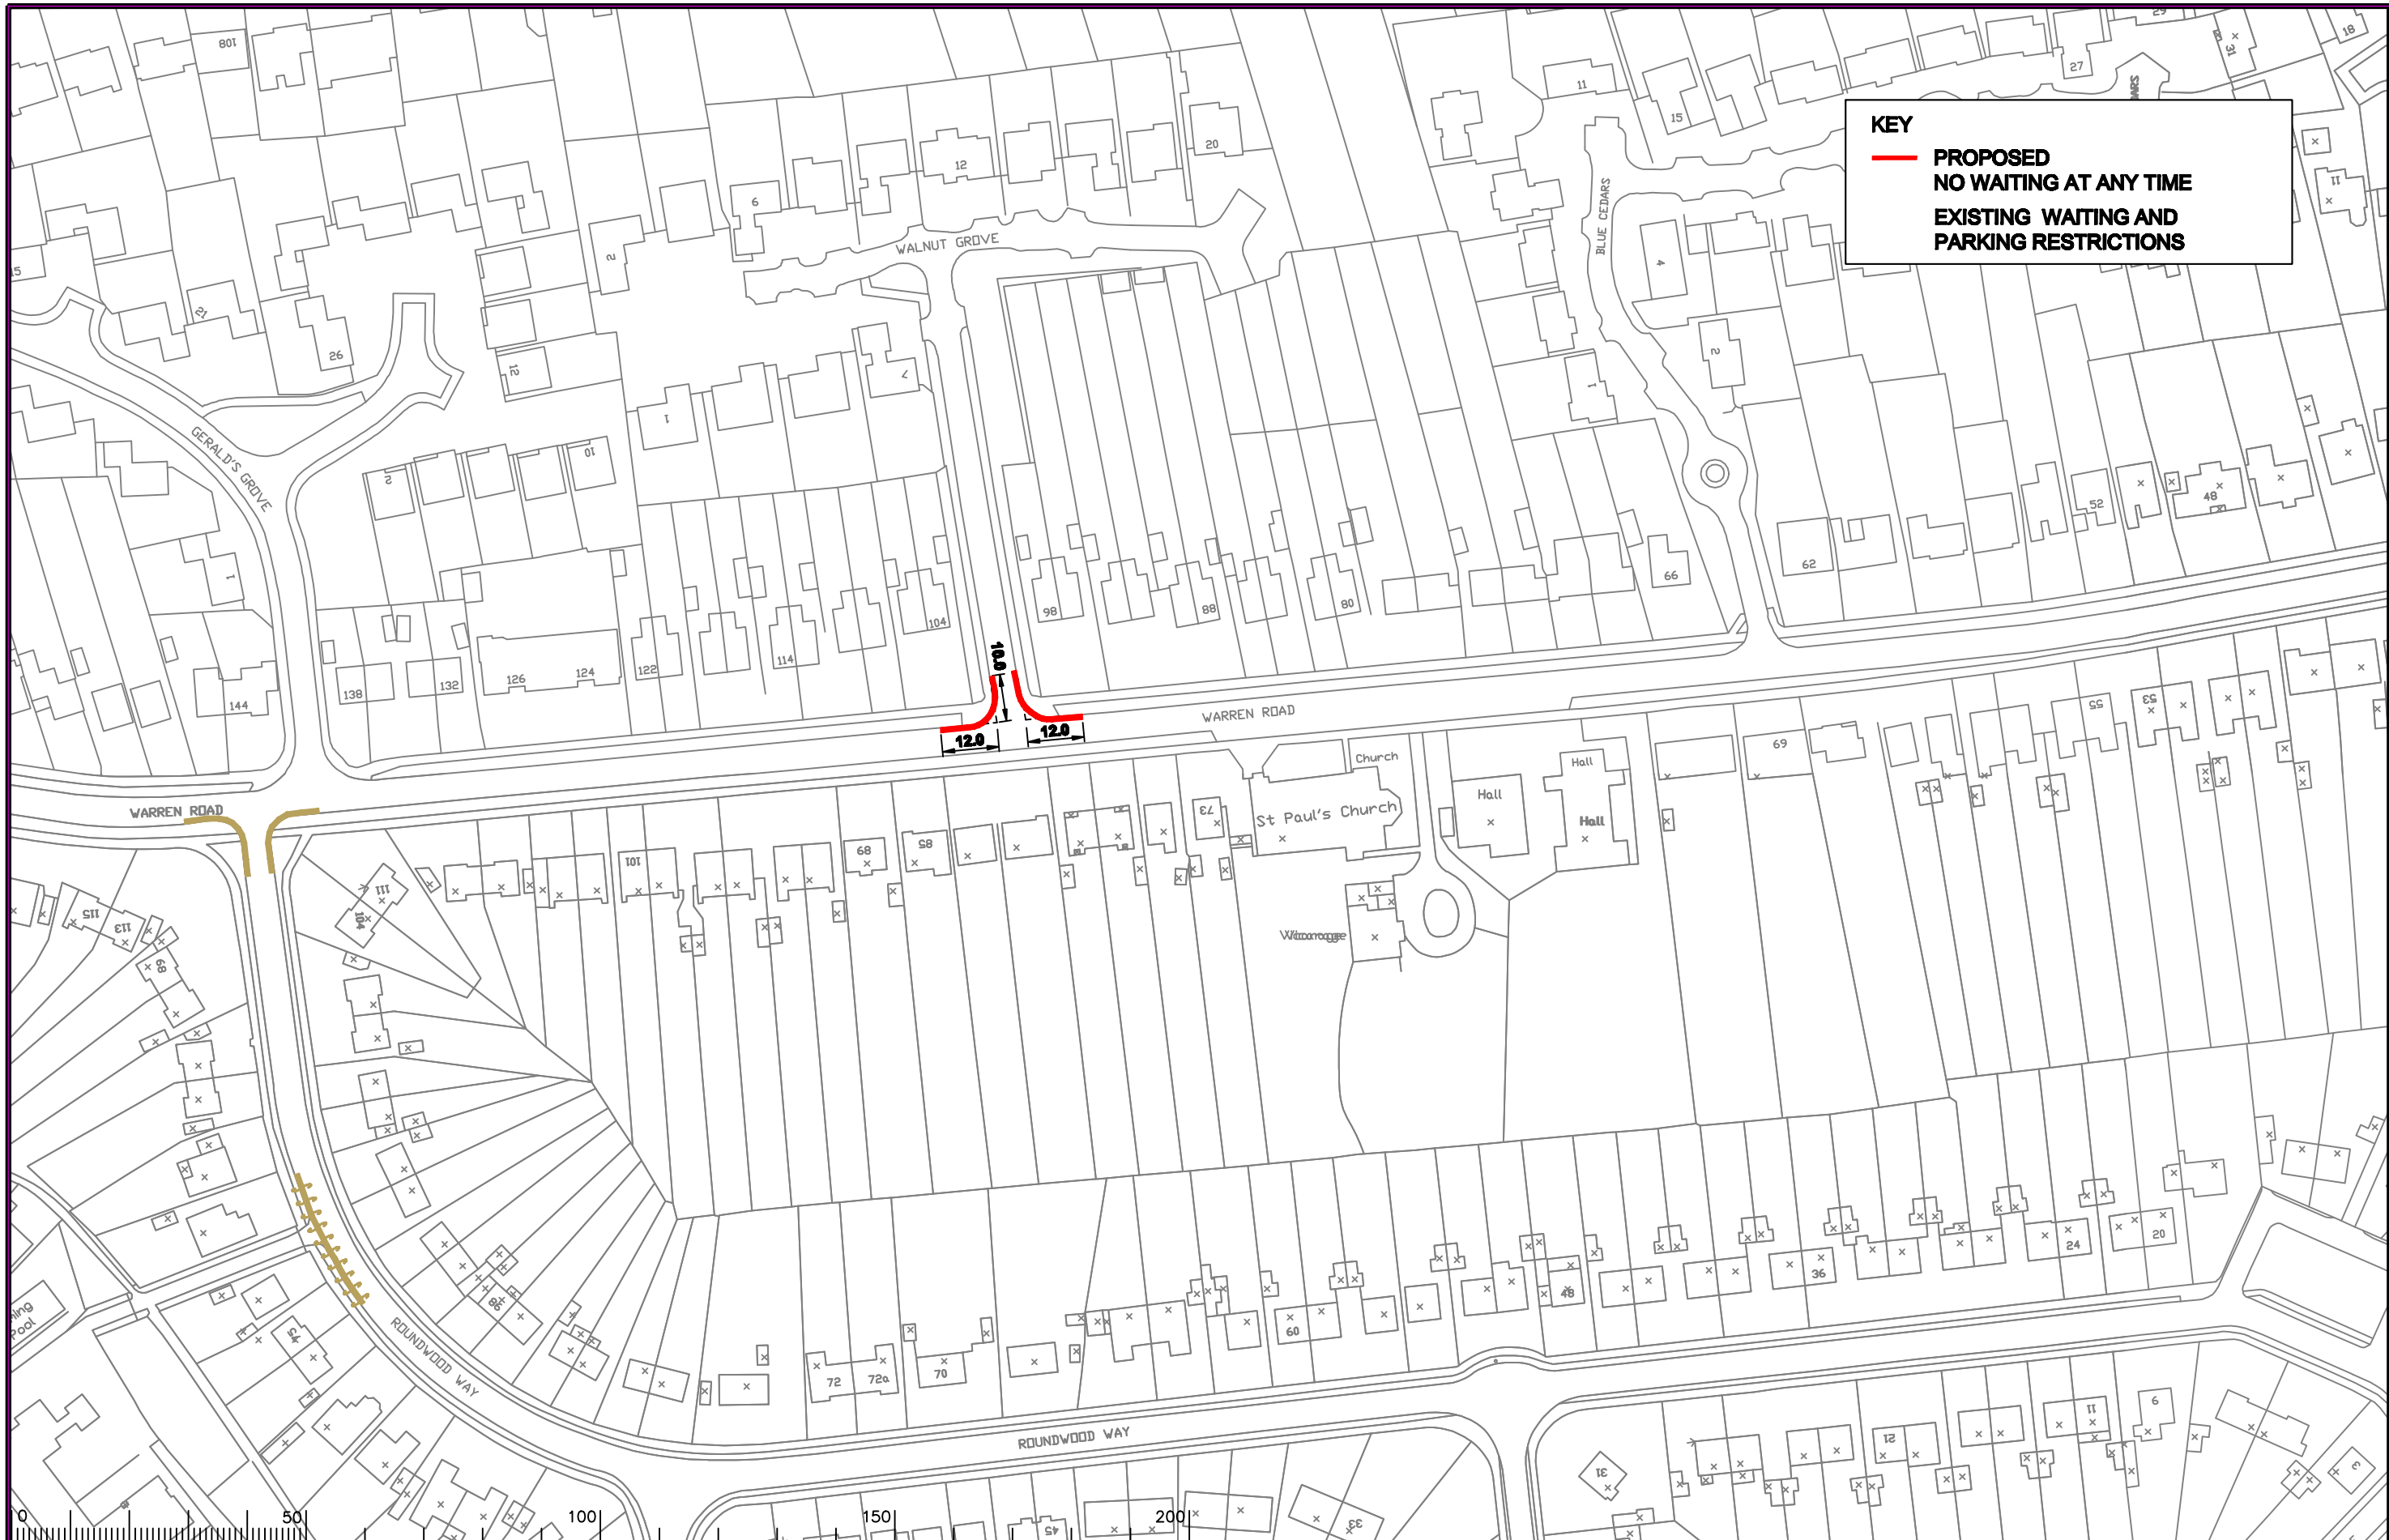


KEY

— **PROPOSED
NO WAITING AT ANY TIME**

**EXISTING WAITING AND
PARKING RESTRICTIONS**

Notes

| Rev. | Description | Drwn | Sig. | Date | Chkd | Sig. | Date | Appr | Sig. | Date |
|------|-------------|------|------|------|------|------|------|------|------|------|
| | | | | | | | | | | |
| | | | | | | | | | | |
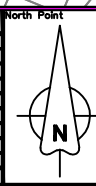

Based upon the Ordnance Survey mapping with the permission of the Controller of Her Majesty's Stationery Office © Crown copyright. Unauthorised reproduction infringes Crown copyright and may lead to prosecution or civil proceedings. Surrey County Council LA 076872 1996.

Drawn by CAH Sig. CAH Date 02.10
 Checked by JP Sig. JP Date 02.10
 Approved by TPC Sig. TPC Date 02.10


Project
**REIGATE AND BANSTEAD DPE
 BANSTEAD
 IMPLEMENTED TRAFFIC ORDERS**

Drawing

SURREY
 COUNTY COUNCIL
 Sustainable Development
 Head of Transportation
 SA 100
 01430 200000 010 000 000

Project No. 3282/R&B
 Contract Sheet No. 18130
 Drawing No. 18130
 Rev. -
 Classification PRESENTATION

SHEET OF

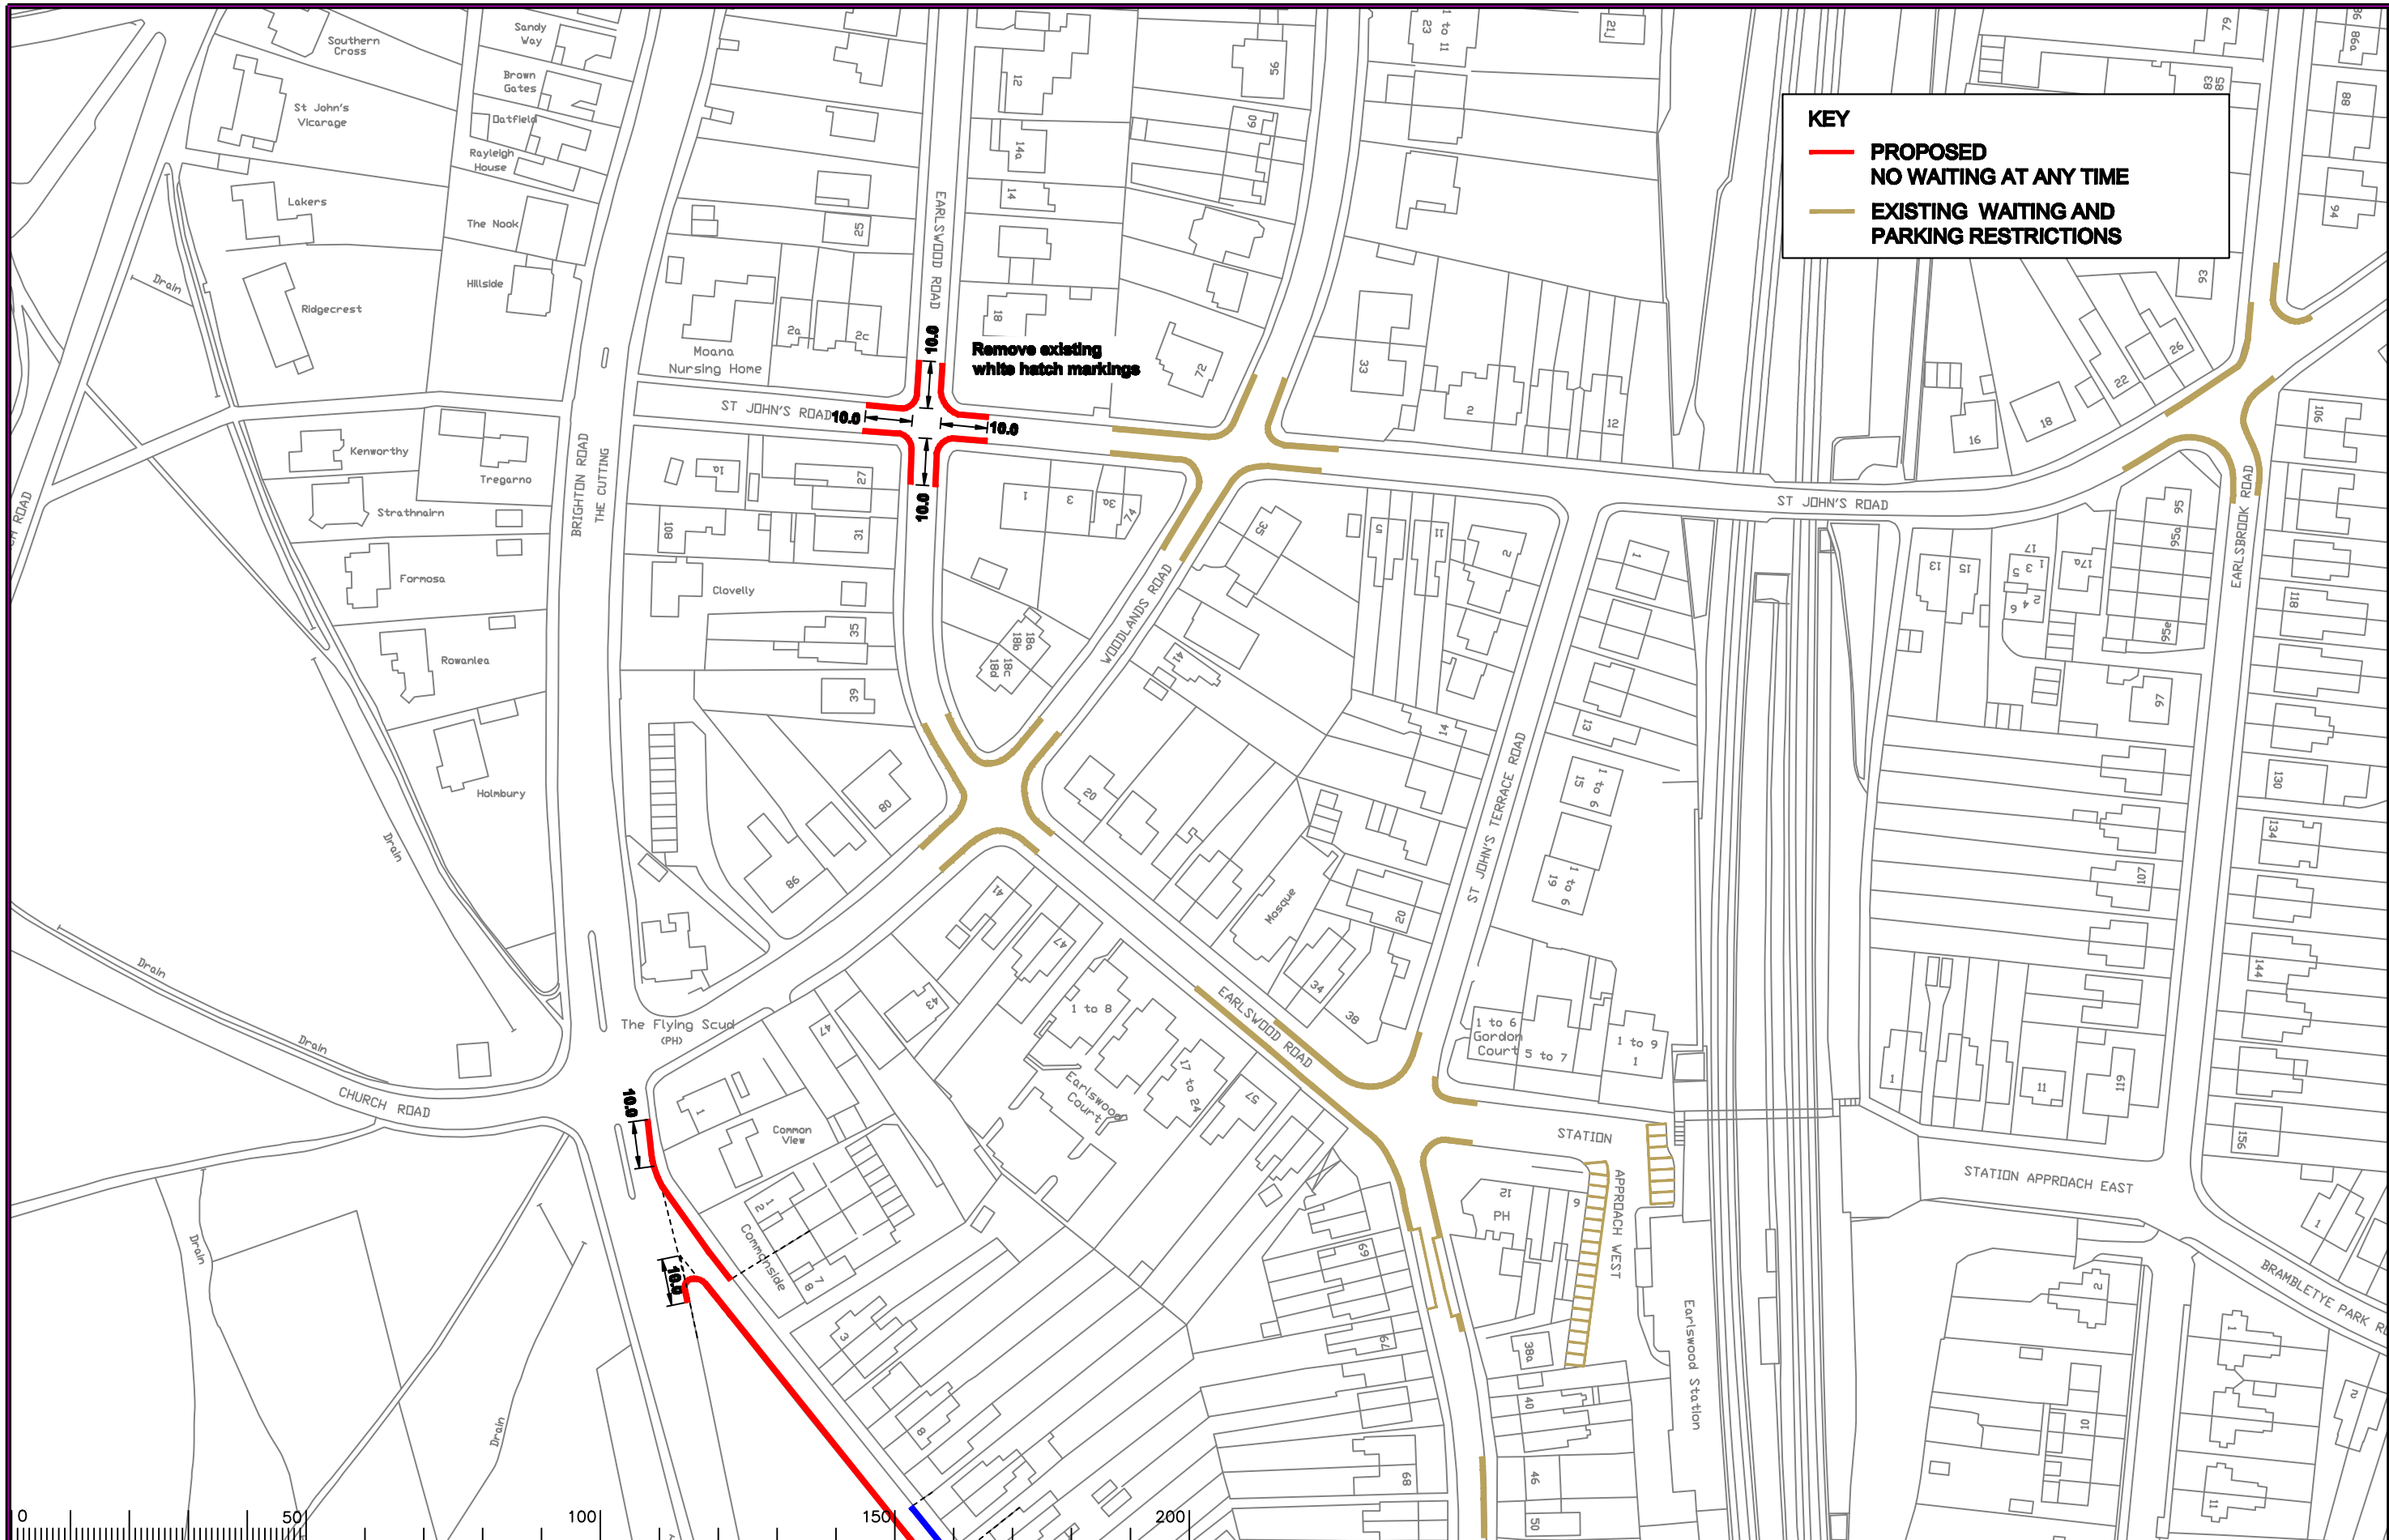

KEY

— PROPOSED NO WAITING AT ANY TIME

— EXISTING WAITING AND PARKING RESTRICTIONS

Remove existing white hatch markings

Notes

| Rev. | Description | Drwn | Sig. | Date | Chkd | Sig. | Date | Appr | Sig. | Date |
|------|--------------------|------|------|-------|------|------|-------|------|------|-------|
| A | RESTRICTIONS ADDED | CAH | CAH | 02.10 | JP | JP | 02.10 | TPC | TPC | 02.10 |

| Drwn | Sig. | Date | Chkd | Sig. | Date | Appr | Sig. | Date |
|------|------|-------|------|------|-------|------|------|-------|
| CAH | CAH | 02.10 | JP | JP | 02.10 | TPC | TPC | 02.10 |

North Point

Scale 1:1250

Based upon the Ordnance Survey mapping with the permission of the Controller of Her Majesty's Stationery Office © Crown copyright. Unauthorised reproduction infringes Crown copyright and may lead to prosecution or civil proceedings. Surrey County Council LA 076872 1996.

Drawn by CAH Sig. CAH Date 02.10

Checked by JP Sig. JP Date 02.10

Approved by TPC Sig. TPC Date 02.10

Project

**REIGATE AND BANSTEAD DPE
REDHILL**

IMPLEMENTED TRAFFIC ORDERS

SHEET OF

SURREY COUNTY COUNCIL
Sustainable Development

Project No. 3282/R&B

Contract Sheet No. 18075

Rev. A

Classification PRESENTATION