

KEY

- **PROPOSED
NO WAITING AT ANY TIME**
- EXISTING WAITING AND
PARKING RESTRICTIONS**

Notes

Rev.	Description	Drwn	Sig.	Date	Chkd	Sig.	Date	Appr	Sig.	Date

North Point

Based upon the Ordnance Survey mapping with the permission of the Controller of Her Majesty's Stationary Office. Crown copyright. Unauthorised reproduction infringes Crown copyright and may lead to prosecution or civil proceedings. Surrey County Council LA 076872 1996.

Drawn by	CAH	Sig.	CAH	Date	02.10
Checked by	JP	Sig.	JP	Date	02.10
Approved by	TPC	Sig.	TPC	Date	02.10

Project


**REIGATE AND BANSTEAD DPE
BANSTEAD**

IMPLEMENTED TRAFFIC ORDERS

SHEET OF

SURREY
 COUNTY COUNCIL
 Sustainable Development
Head of Transportation
S.A. Lee
01483 828111 ext 402 ext 402

Project No.	3282/R&B
Contract Sheet No.	
Drawing No.	18132
Rev.	
Classification	PRESENTATION

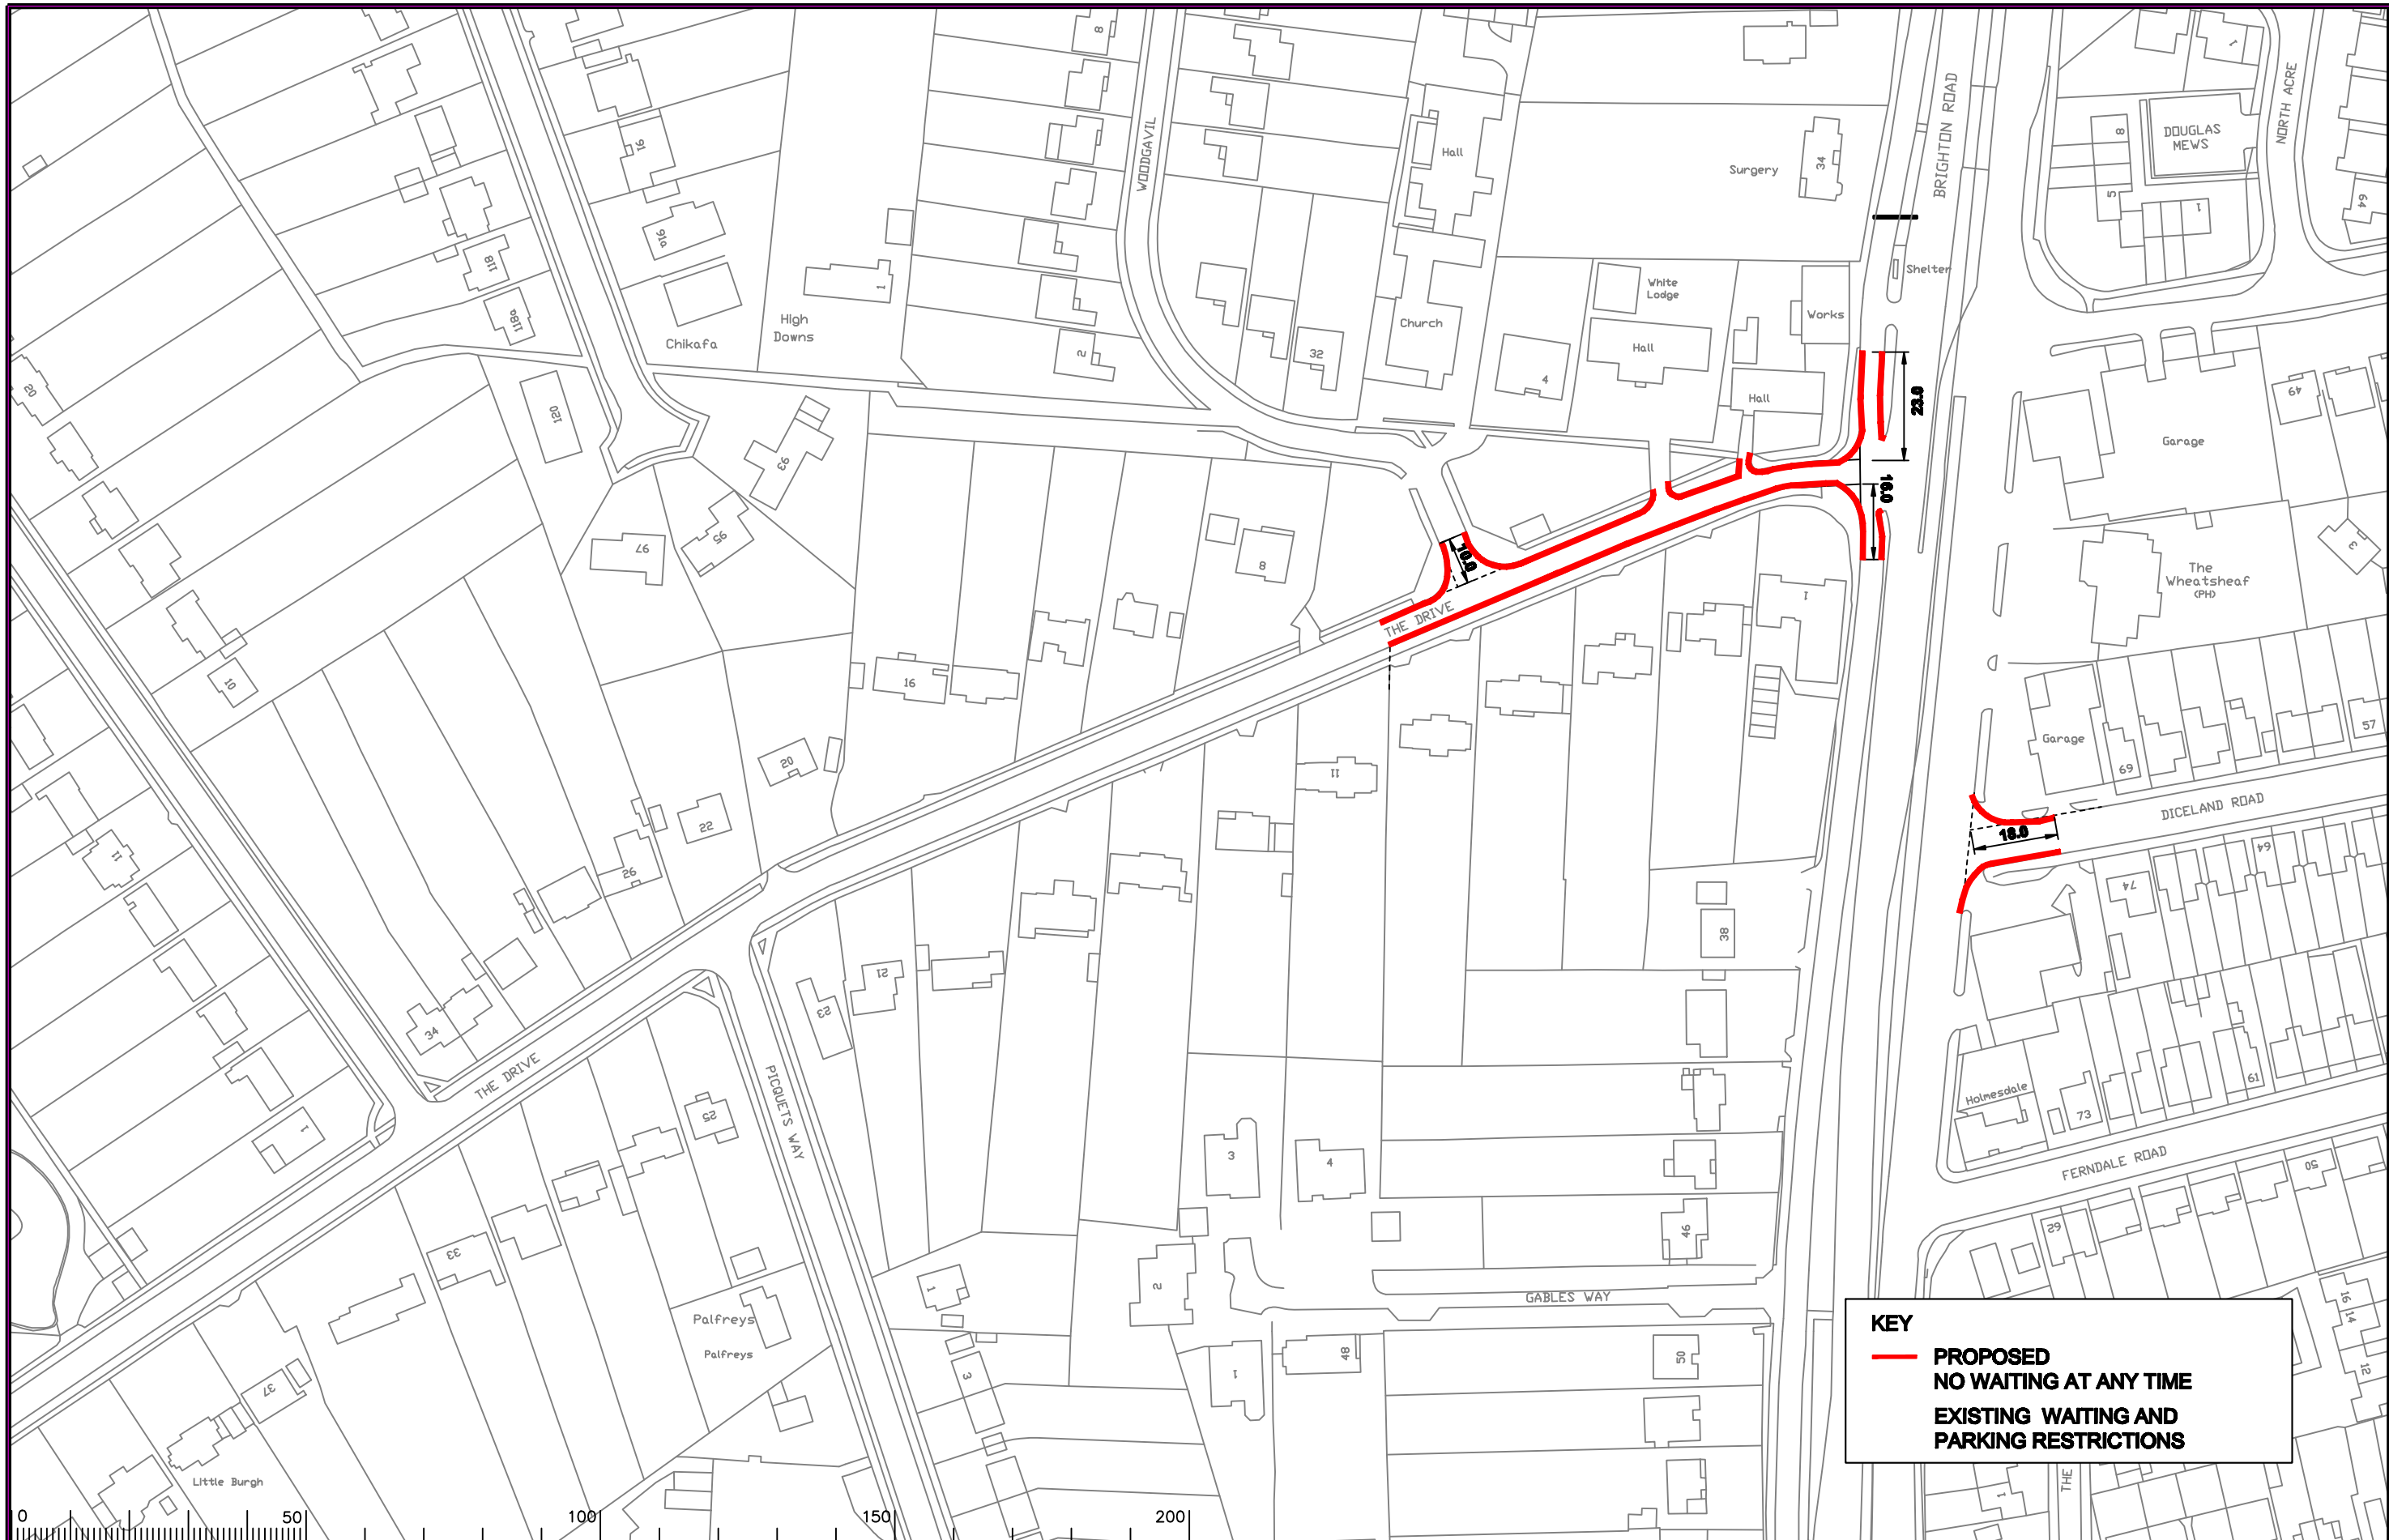

KEY

- PROPOSED
- NO WAITING AT ANY TIME
- EXISTING WAITING AND PARKING RESTRICTIONS



Notes

Rev.	Description	Drwn	Sig.	Date	Chkd	Sig.	Date	Appr	Sig.	Date

Rev.	Description	Drwn	Sig.	Date	Chkd	Sig.	Date	Appr	Sig.	Date



Based upon the Ordnance Survey mapping with the permission of the Controller of Her Majesty's Stationery Office. Crown copyright. Unauthorised reproduction infringes Crown copyright and may lead to prosecution or civil proceedings. Surrey County Council LA 076872 1996.

Drawn by	CAH	Sig.	CAH	Date	02.10
Checked by	JP	Sig.	JP	Date	02.10
Approved by	TPC	Sig.	TPC	Date	02.10


Project
**REIGATE AND BANSTEAD DPE
BANSTEAD**

Drawing
IMPLEMENTED TRAFFIC ORDERS

SHEET OF

SURREY COUNTY COUNCIL
Sustainable Development
Head of Transportation
SA Ltd
Method of map: City Works Part

Project No.	3282/R&B
Contract Sheet No.	05
Drawing No.	18133
Rev.	-
Classification	PRESENTATION

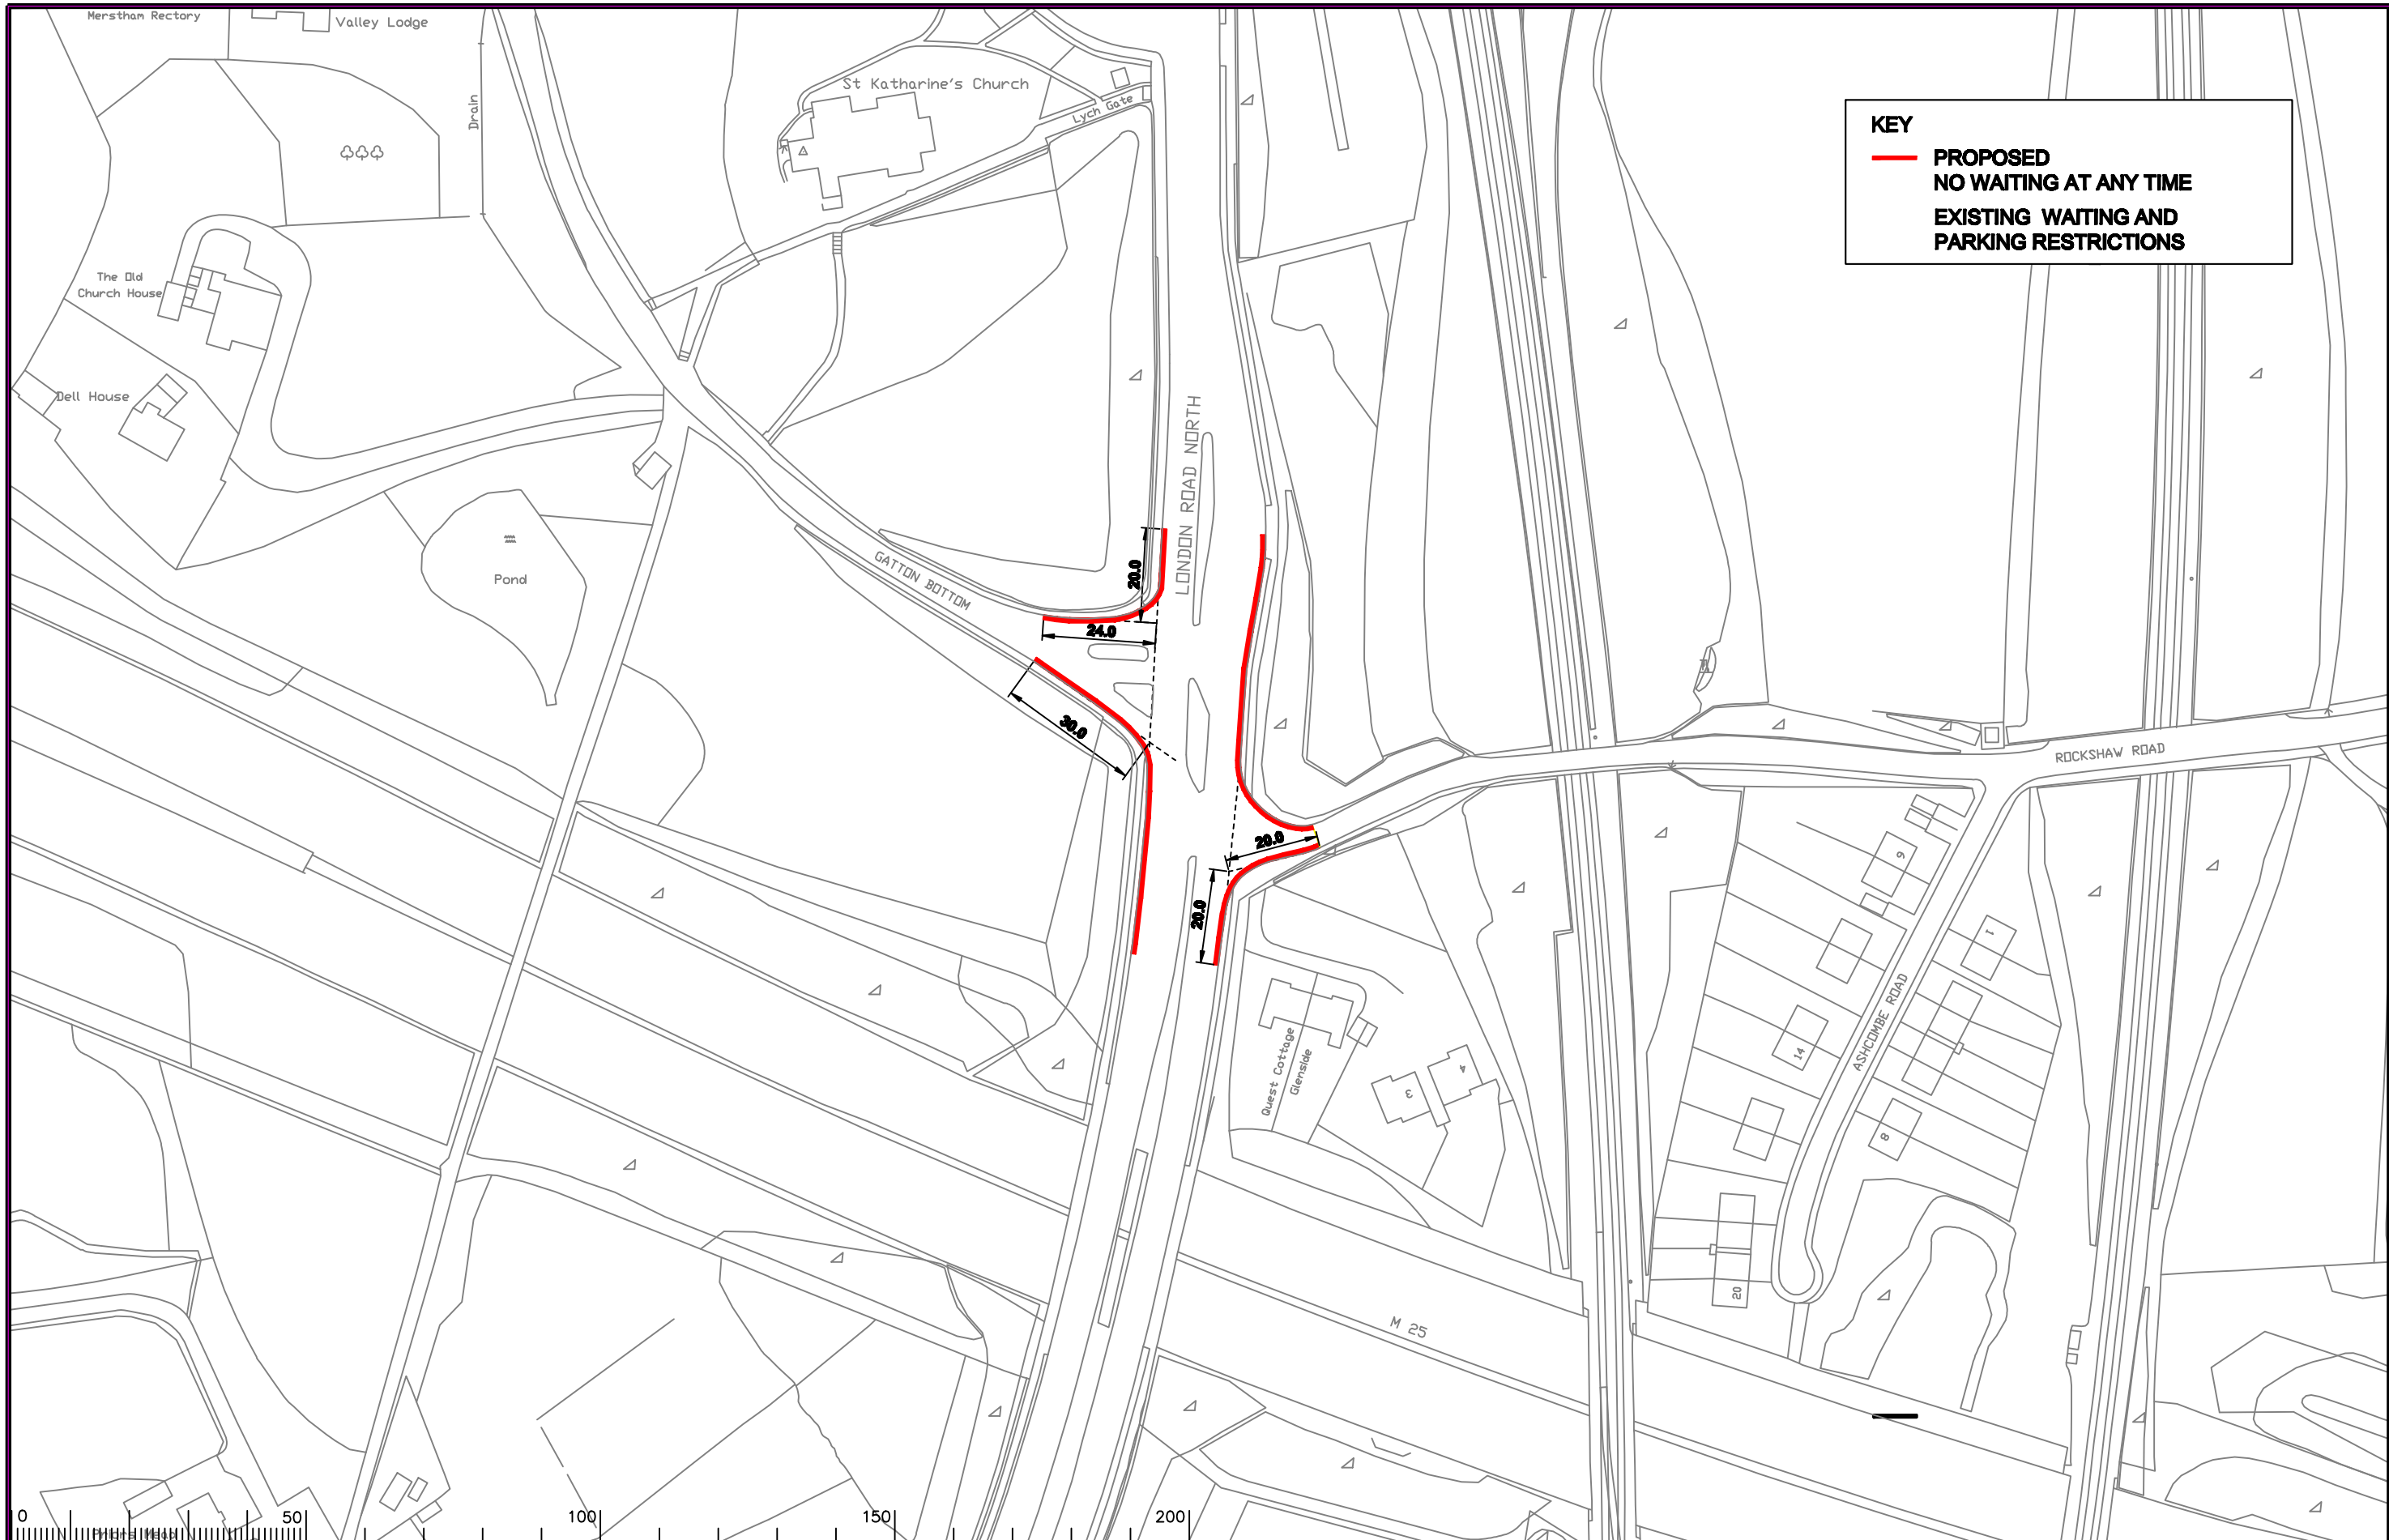

KEY

— PROPOSED
NO WAITING AT ANY TIME

— EXISTING WAITING AND
PARKING RESTRICTIONS



Notes

Rev.	Description	Drwn	Sig.	Date	Chkd	Sig.	Date	Appr	Sig.	Date

Rev.	Description	Drwn	Sig.	Date	Chkd	Sig.	Date	Appr	Sig.	Date




Based upon the Ordnance Survey mapping with the permission of the Controller of Her Majesty's Stationery Office © Crown copyright. Unauthorised reproduction infringes Crown copyright and may lead to prosecution or civil proceedings. Surrey County Council LA 076872 1996.

Drawn by	CAH	Sig.	CAH	Date	02.10
Checked by	JP	Sig.	JP	Date	02.10
Approved by	TPC	Sig.	TPC	Date	02.10

Project
**REIGATE AND BANSTEAD DPE
REDHILL**


Drawing
IMPLEMENTED TRAFFIC ORDERS


SHEET OF


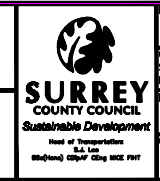


Project No.	3282/R&B
Contract Sheet No.	
Drawing No.	18134
Rev.	-
Classification	PRESENTATION

KEY

 **PROPOSED
NO WAITING AT ANY TIME**


 **EXISTING WAITING AND
PARKING RESTRICTIONS**

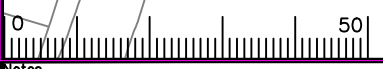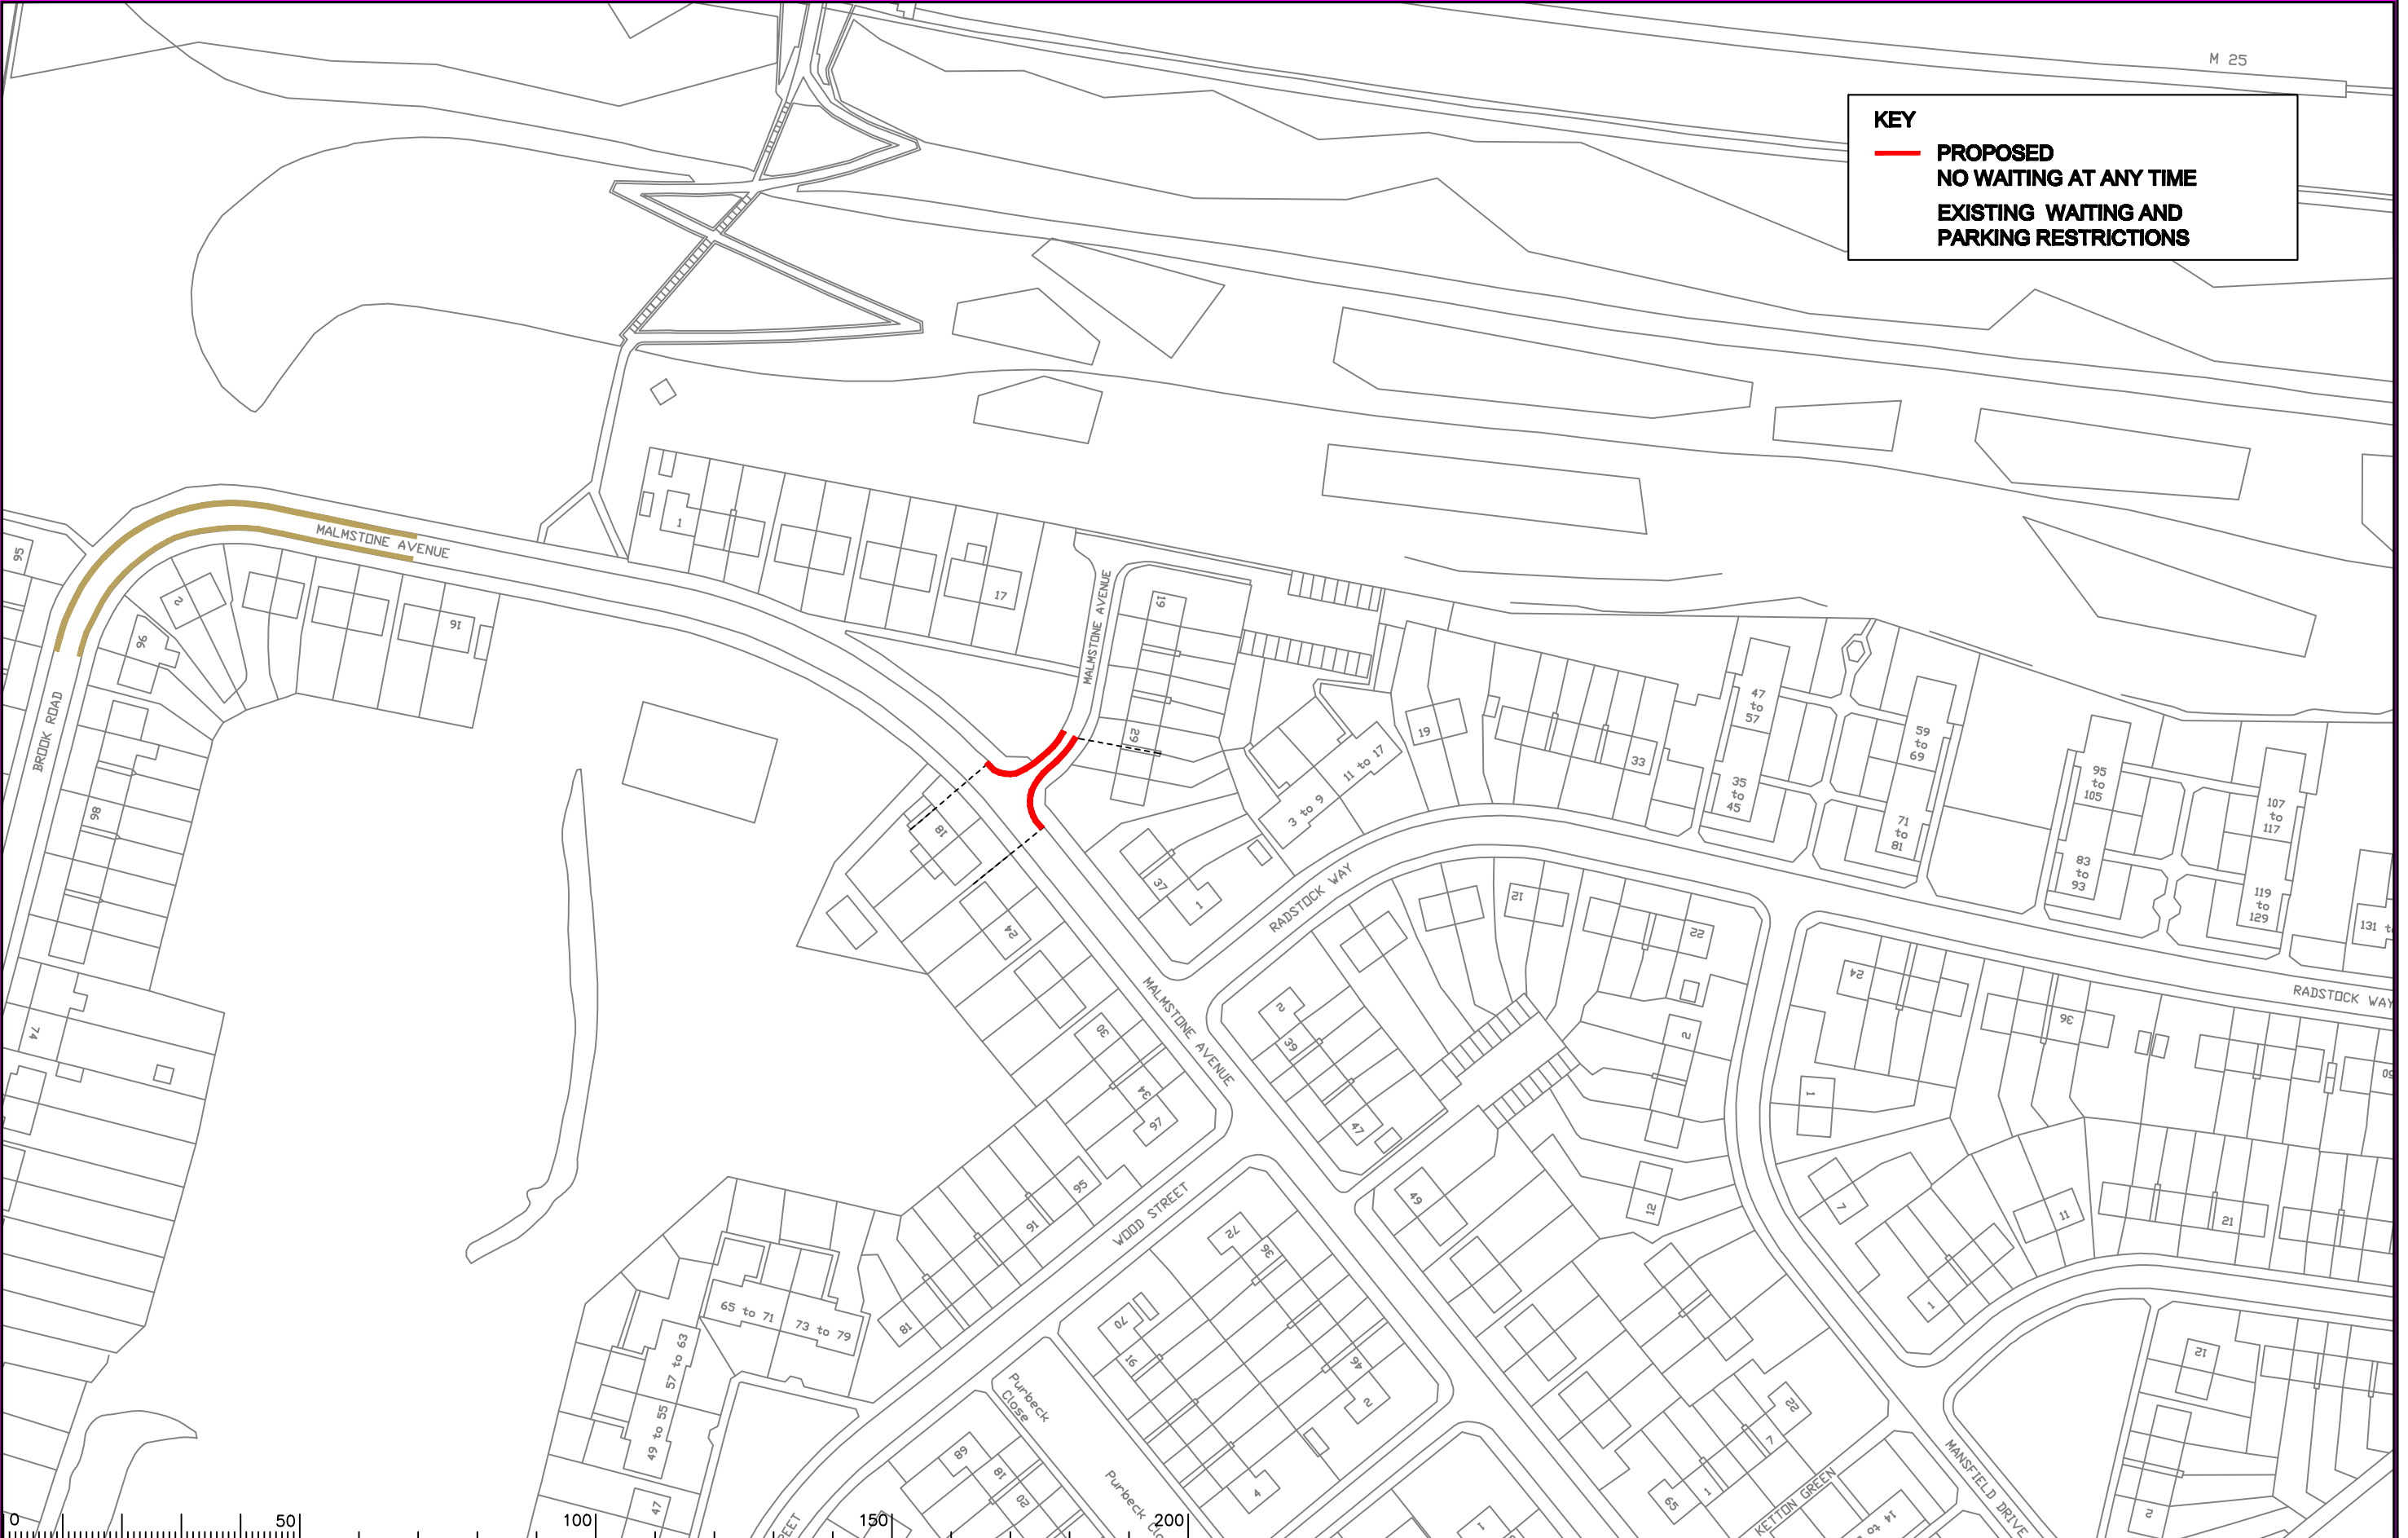

Notes

Rev.	Description	Drwn	Sig.	Date	Chkd	Sig.	Date	Appr	Sig.	Date

Rev.	Description	Drwn	Sig.	Date	Chkd	Sig.	Date	Appr	Sig.	Date

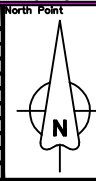


Based upon the Ordnance Survey mapping with the permission of the Controller of Her Majesty's Stationery Office © Crown copyright. Unauthorised reproduction infringes Crown copyright and may lead to prosecution or civil proceedings. Surrey County Council LA 076872 1996.

Drawn by	CAH	Sig.	CAH	Date	02.10
Checked by	JP	Sig.	JP	Date	02.10
Approved by	TPC	Sig.	TPC	Date	02.10

Project
**REIGATE AND BANSTEAD DPE
REDHILL**


Drawing
IMPLEMENTED TRAFFIC ORDERS


SHEET OF

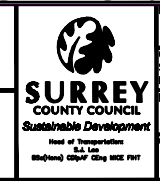


Project No.	3282/R&B
Contract Sheet No.	-
Drawing No.	18135
Rev.	-
Classification	PRESENTATION

KEY

 **PROPOSED NO WAITING
19.00-08.00 MONDAY-SUNDAY**

 **EXISTING WAITING AND
PARKING RESTRICTIONS**

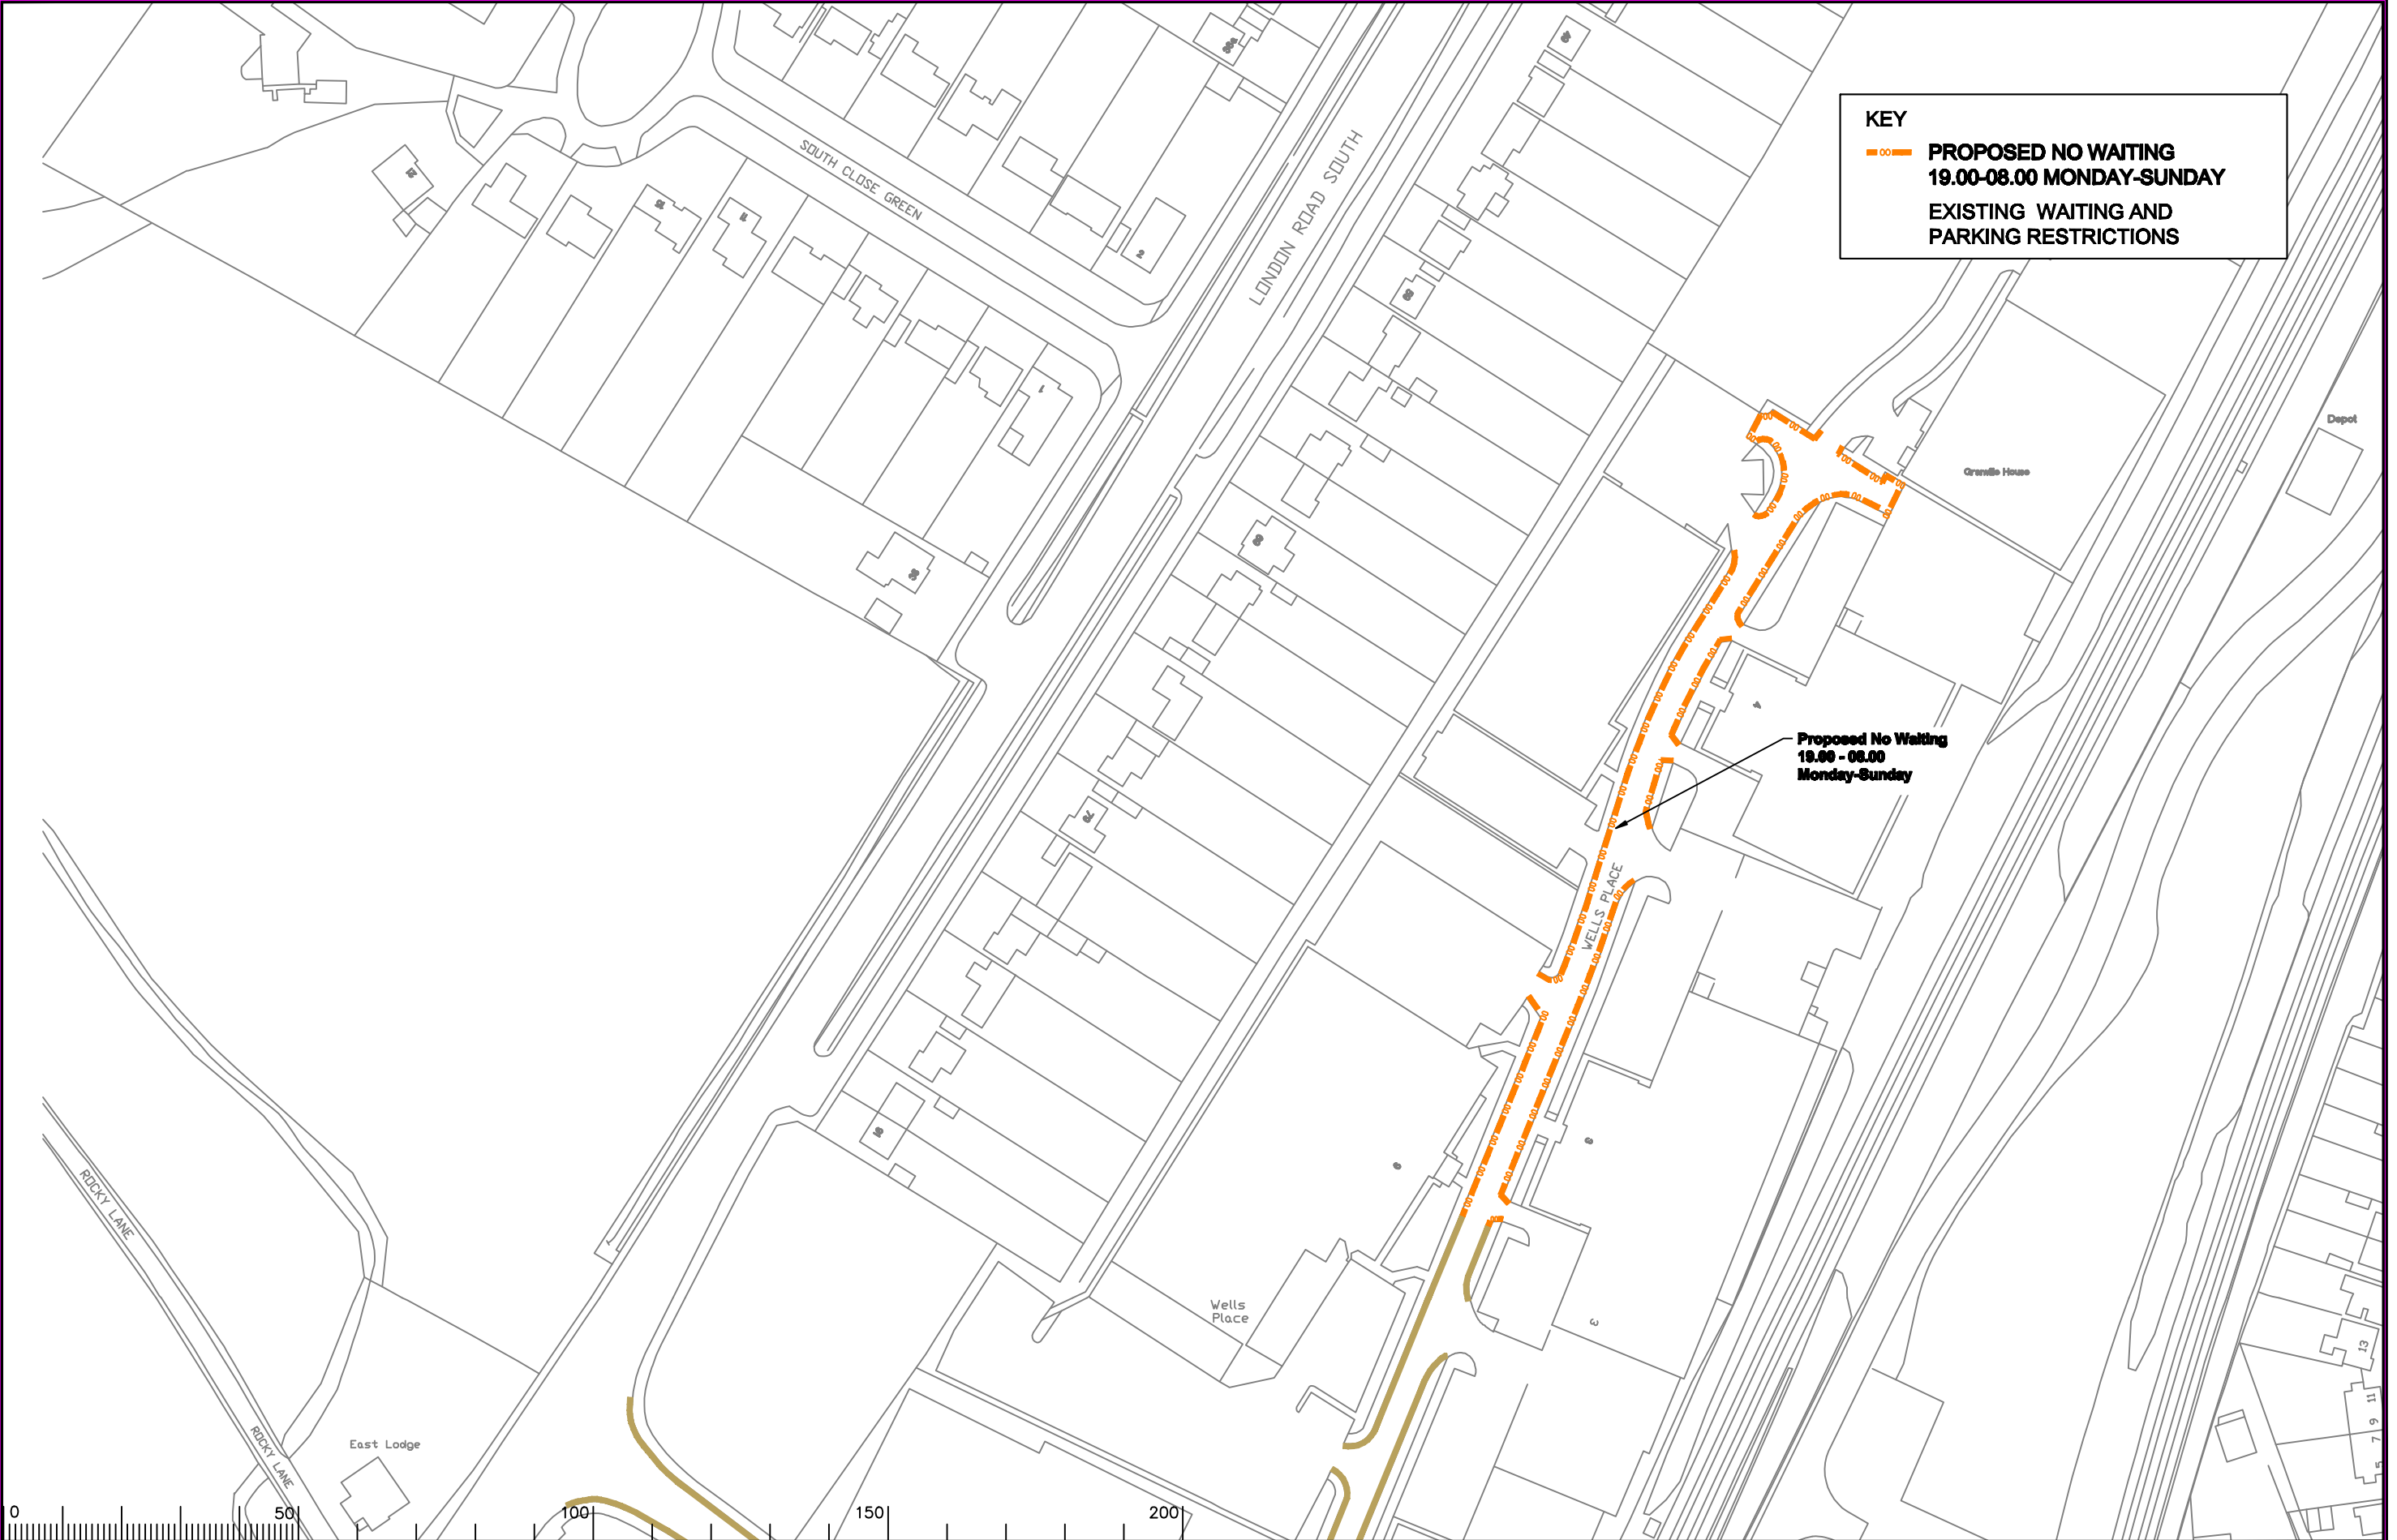


Notes

Rev.	Description	Drwn	Sig.	Date	Chkd	Sig.	Date	Appr	Sig.	Date

Rev.	Description	Drwn	Sig.	Date	Chkd	Sig.	Date	Appr	Sig.	Date

North Point



Based upon the Ordnance Survey mapping with the permission of the Controller of Her Majesty's Stationary Office. Crown copyright. Unauthorised reproduction infringes Crown copyright and may lead to prosecution or civil proceedings. Surrey County Council LA 076872 1999.

Drawn by	CAH	Sig.	CAH	Date	02.10
Checked by	JP	Sig.	JP	Date	02.10
Approved by	TPC	Sig.	TPC	Date	02.10

Project

**REIGATE AND BANSTEAD DPE
REDHILL**

Drawing


IMPLEMENTED TRAFFIC ORDERS

SHEET OF



**SURREY
COUNTY COUNCIL**
Sustainable Development
Head of Transportation
S.A. Lee
01483 210000 ext 502 907

Project No.	3282/R&B
Contract Sheet No.	
Drawing No.	18136
Rev.	-
Classification	PRESENTATION

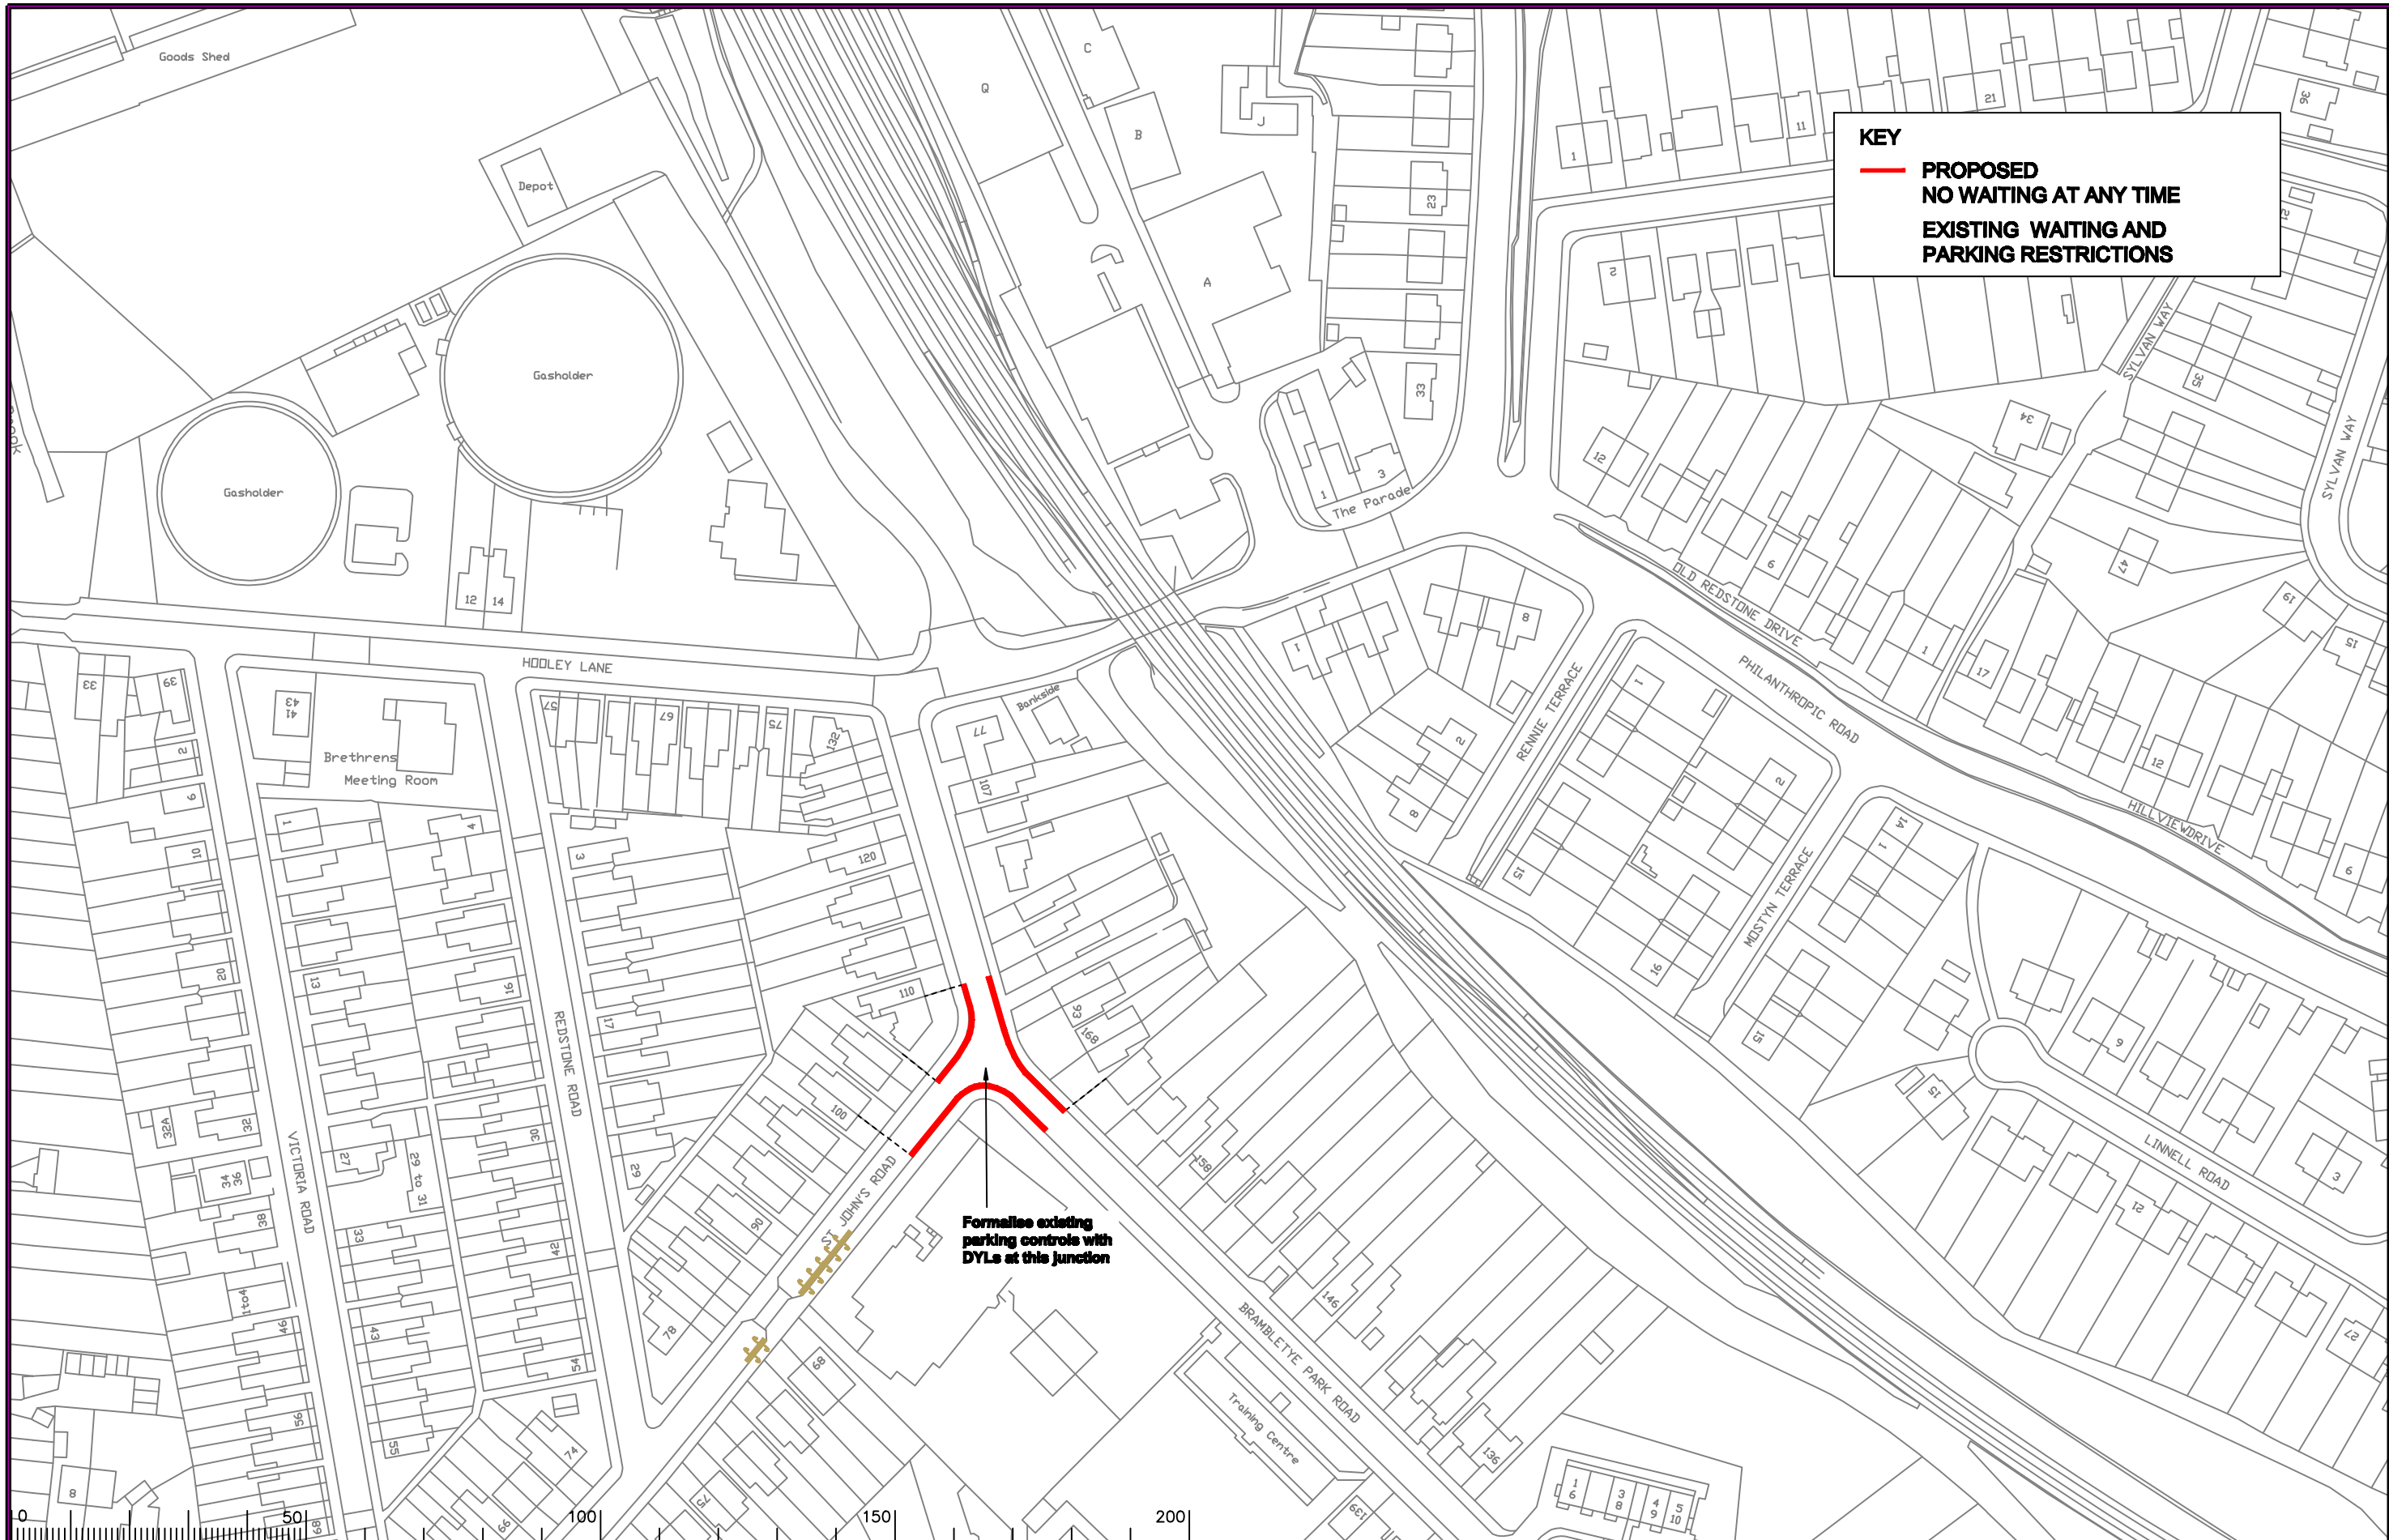

KEY

— PROPOSED
NO WAITING AT ANY TIME

— EXISTING WAITING AND
PARKING RESTRICTIONS

Formalise existing parking controls with DYLS at this junction

Notes

Rev.	Description	Drwn	Sig.	Date	Chkd	Sig.	Date	Appr	Sig.	Date

Rev.	Description	Drwn	Sig.	Date	Chkd	Sig.	Date	Appr	Sig.	Date

North Point

Based upon the Ordnance Survey mapping with the permission of the Controller of Her Majesty's Stationary Office. Crown copyright. Unauthorised reproduction infringes Crown copyright and may lead to prosecution or civil proceedings. Surrey County Council LA 076872 1998.

Drawn by	CAH	Sig.	CAH	Date	02.10
Checked by	JP	Sig.	JP	Date	02.10
Approved by	TPC	Sig.	TPC	Date	02.10

Project


**REIGATE AND BANSTEAD DPE
REDHILL**

IMPLEMENTED TRAFFIC ORDERS

SHEET OF

SURREY
COUNTY COUNCIL
Sustainable Development
Head of Transportation
S.A. Ltd
01483 820000

Project No.	3282/R&B
Contract Sheet No.	18137
Revision	-
Classification	PRESENTATION

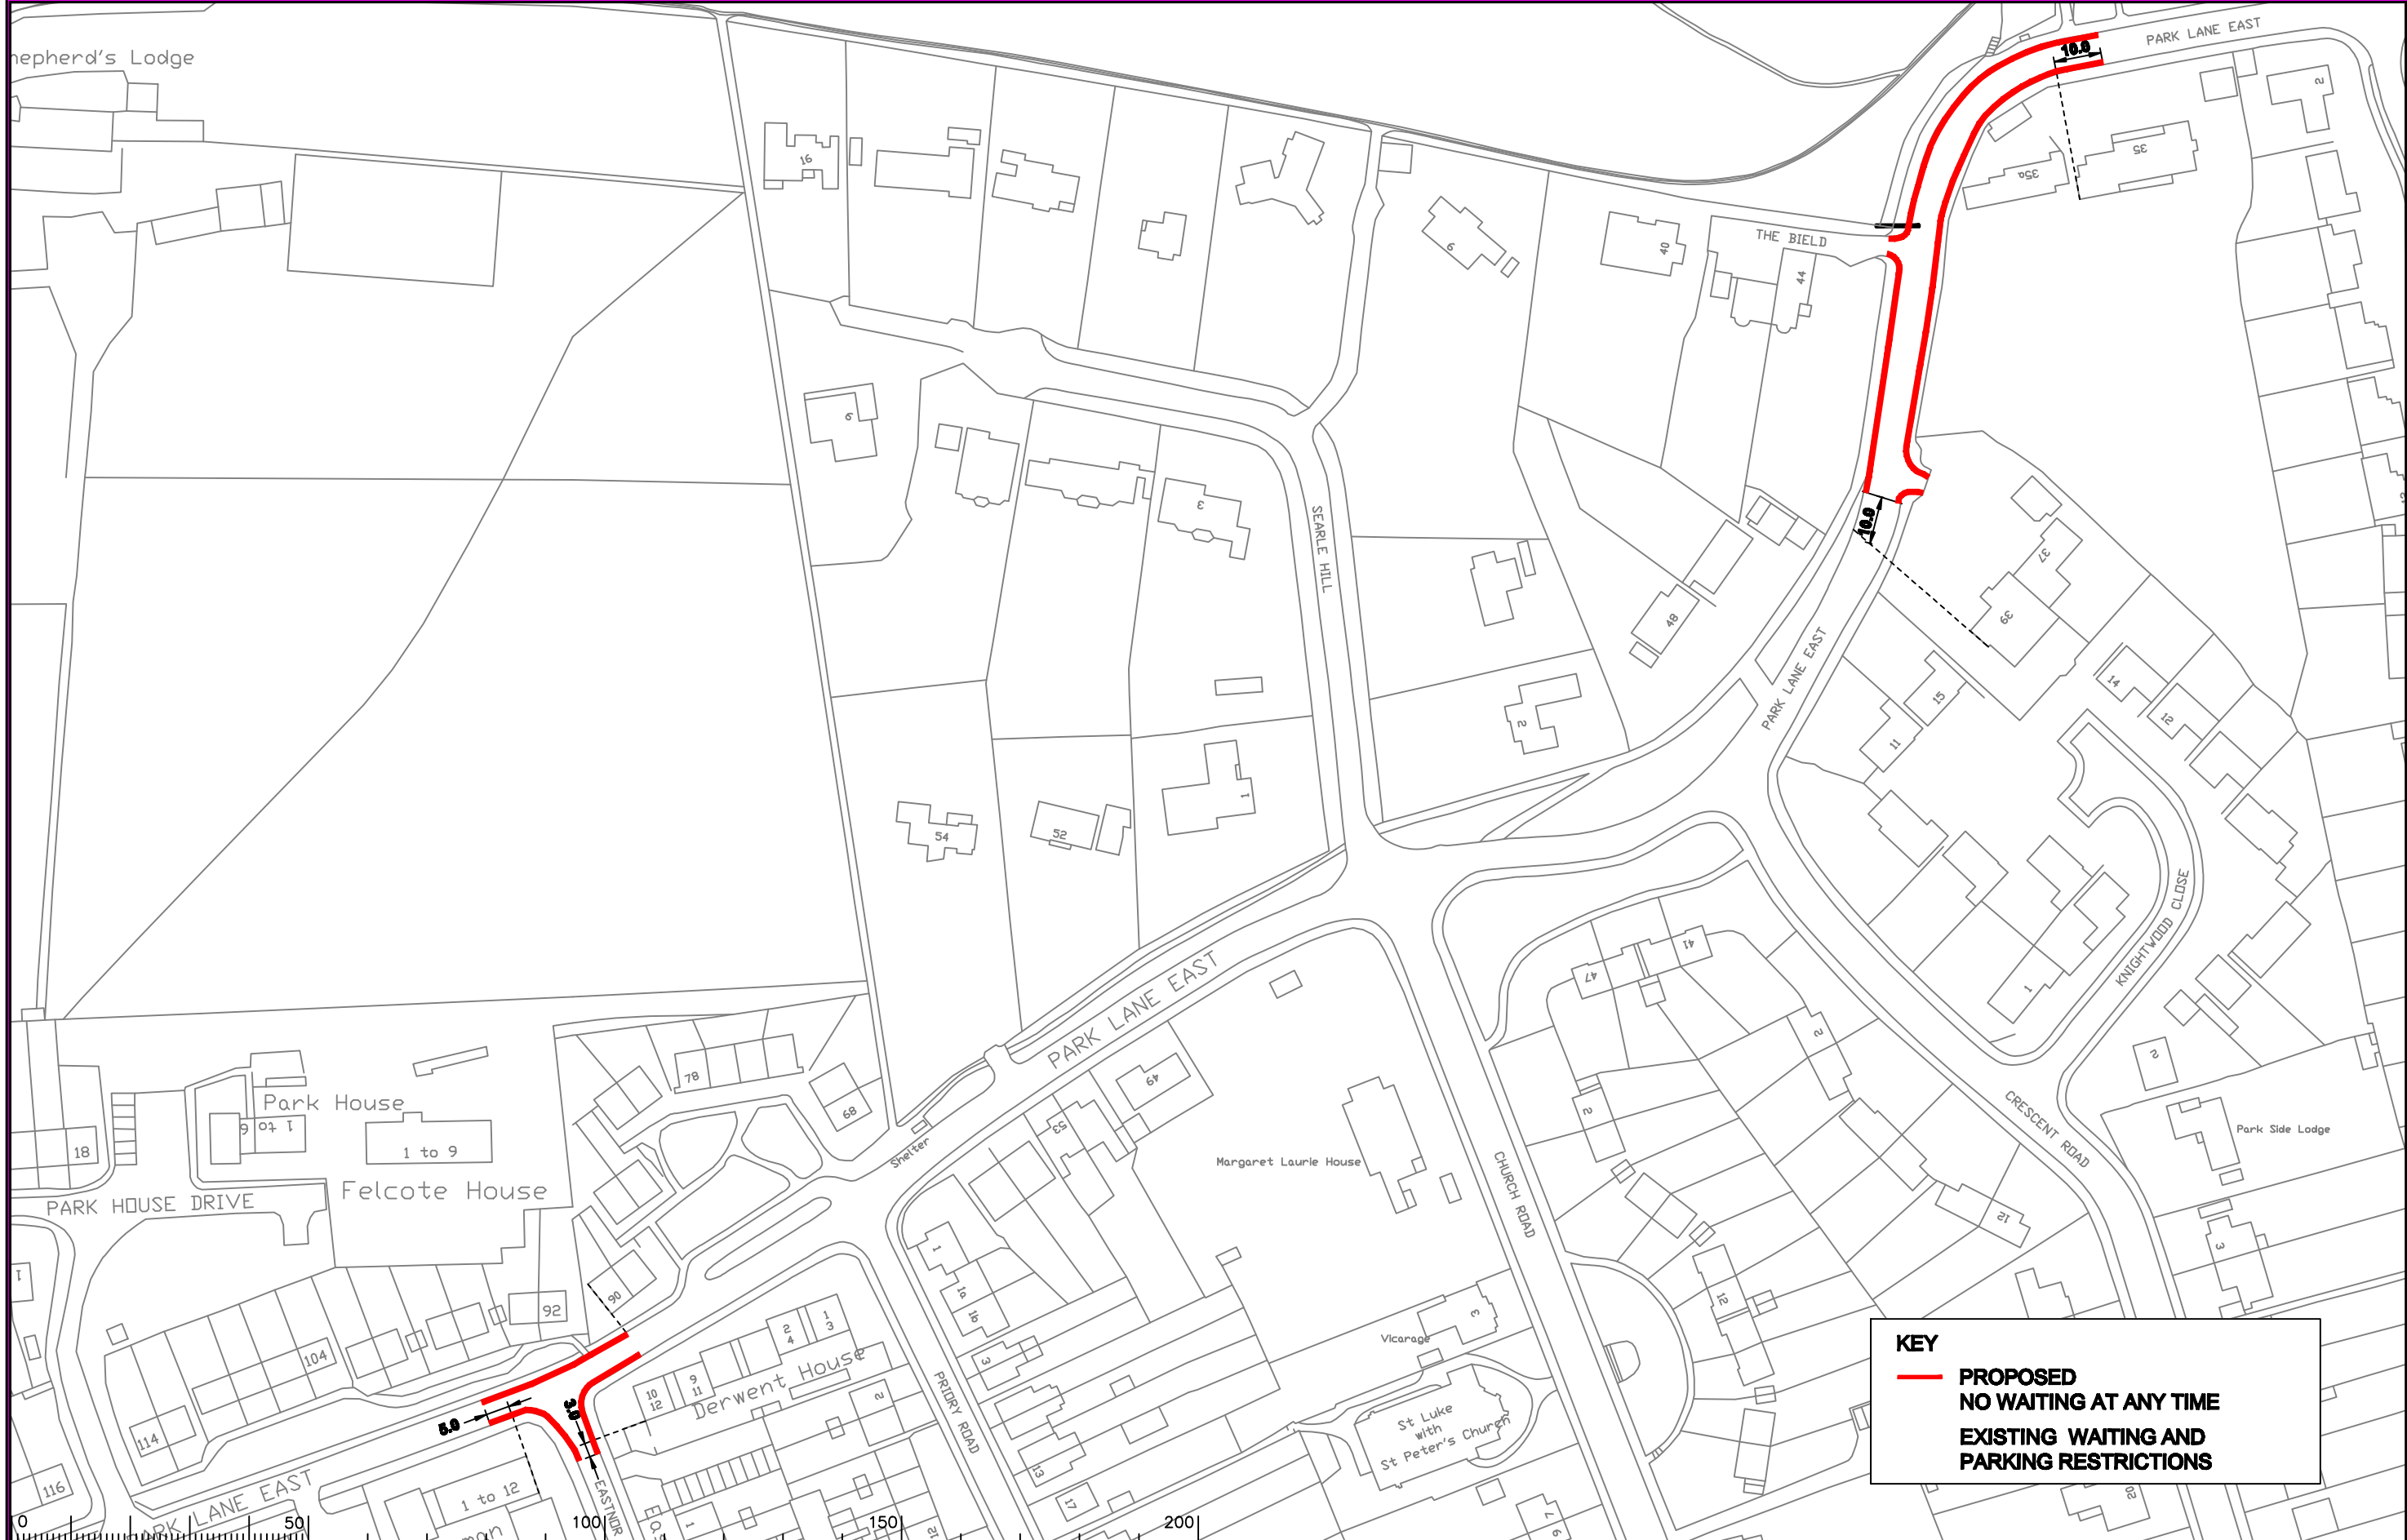

KEY

— **PROPOSED**
NO WAITING AT ANY TIME

- - - **EXISTING WAITING AND**
PARKING RESTRICTIONS

Notes

Rev.	Description	Drwn	Sig.	Date	Chkd	Sig.	Date	Appr	Sig.	Date

Rev.	Description	Drwn	Sig.	Date	Chkd	Sig.	Date	Appr	Sig.	Date

North Point

Based upon the Ordnance Survey mapping with the permission of the Controller of Her Majesty's Stationery Office. Crown copyright. Unauthorised reproduction infringes Crown copyright and may lead to prosecution or civil proceedings. Surrey County Council LA 076872 1996.

Drawn by	CAH	Sig.	CAH	Date	02.10
Checked by	JP	Sig.	JP	Date	02.10
Approved by	TPC	Sig.	TPC	Date	02.10

Project

REIGATE AND BANSTEAD DPE
 REIGATE

Drawing

IMPLEMENTED TRAFFIC ORDERS

SHEET OF

SURREY
 COUNTY COUNCIL
 Sustainable Development

Project No.
 3282/R&B



Contract Sheet No.
 18138

Revision
 -

Classification
 PRESENTATION

KEY

- **PROPOSED**
- NO WAITING AT ANY TIME**
- EXISTING WAITING AND PARKING RESTRICTIONS**

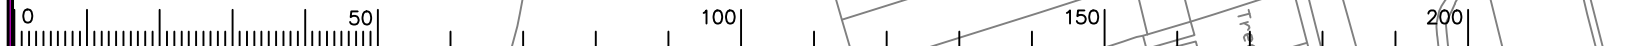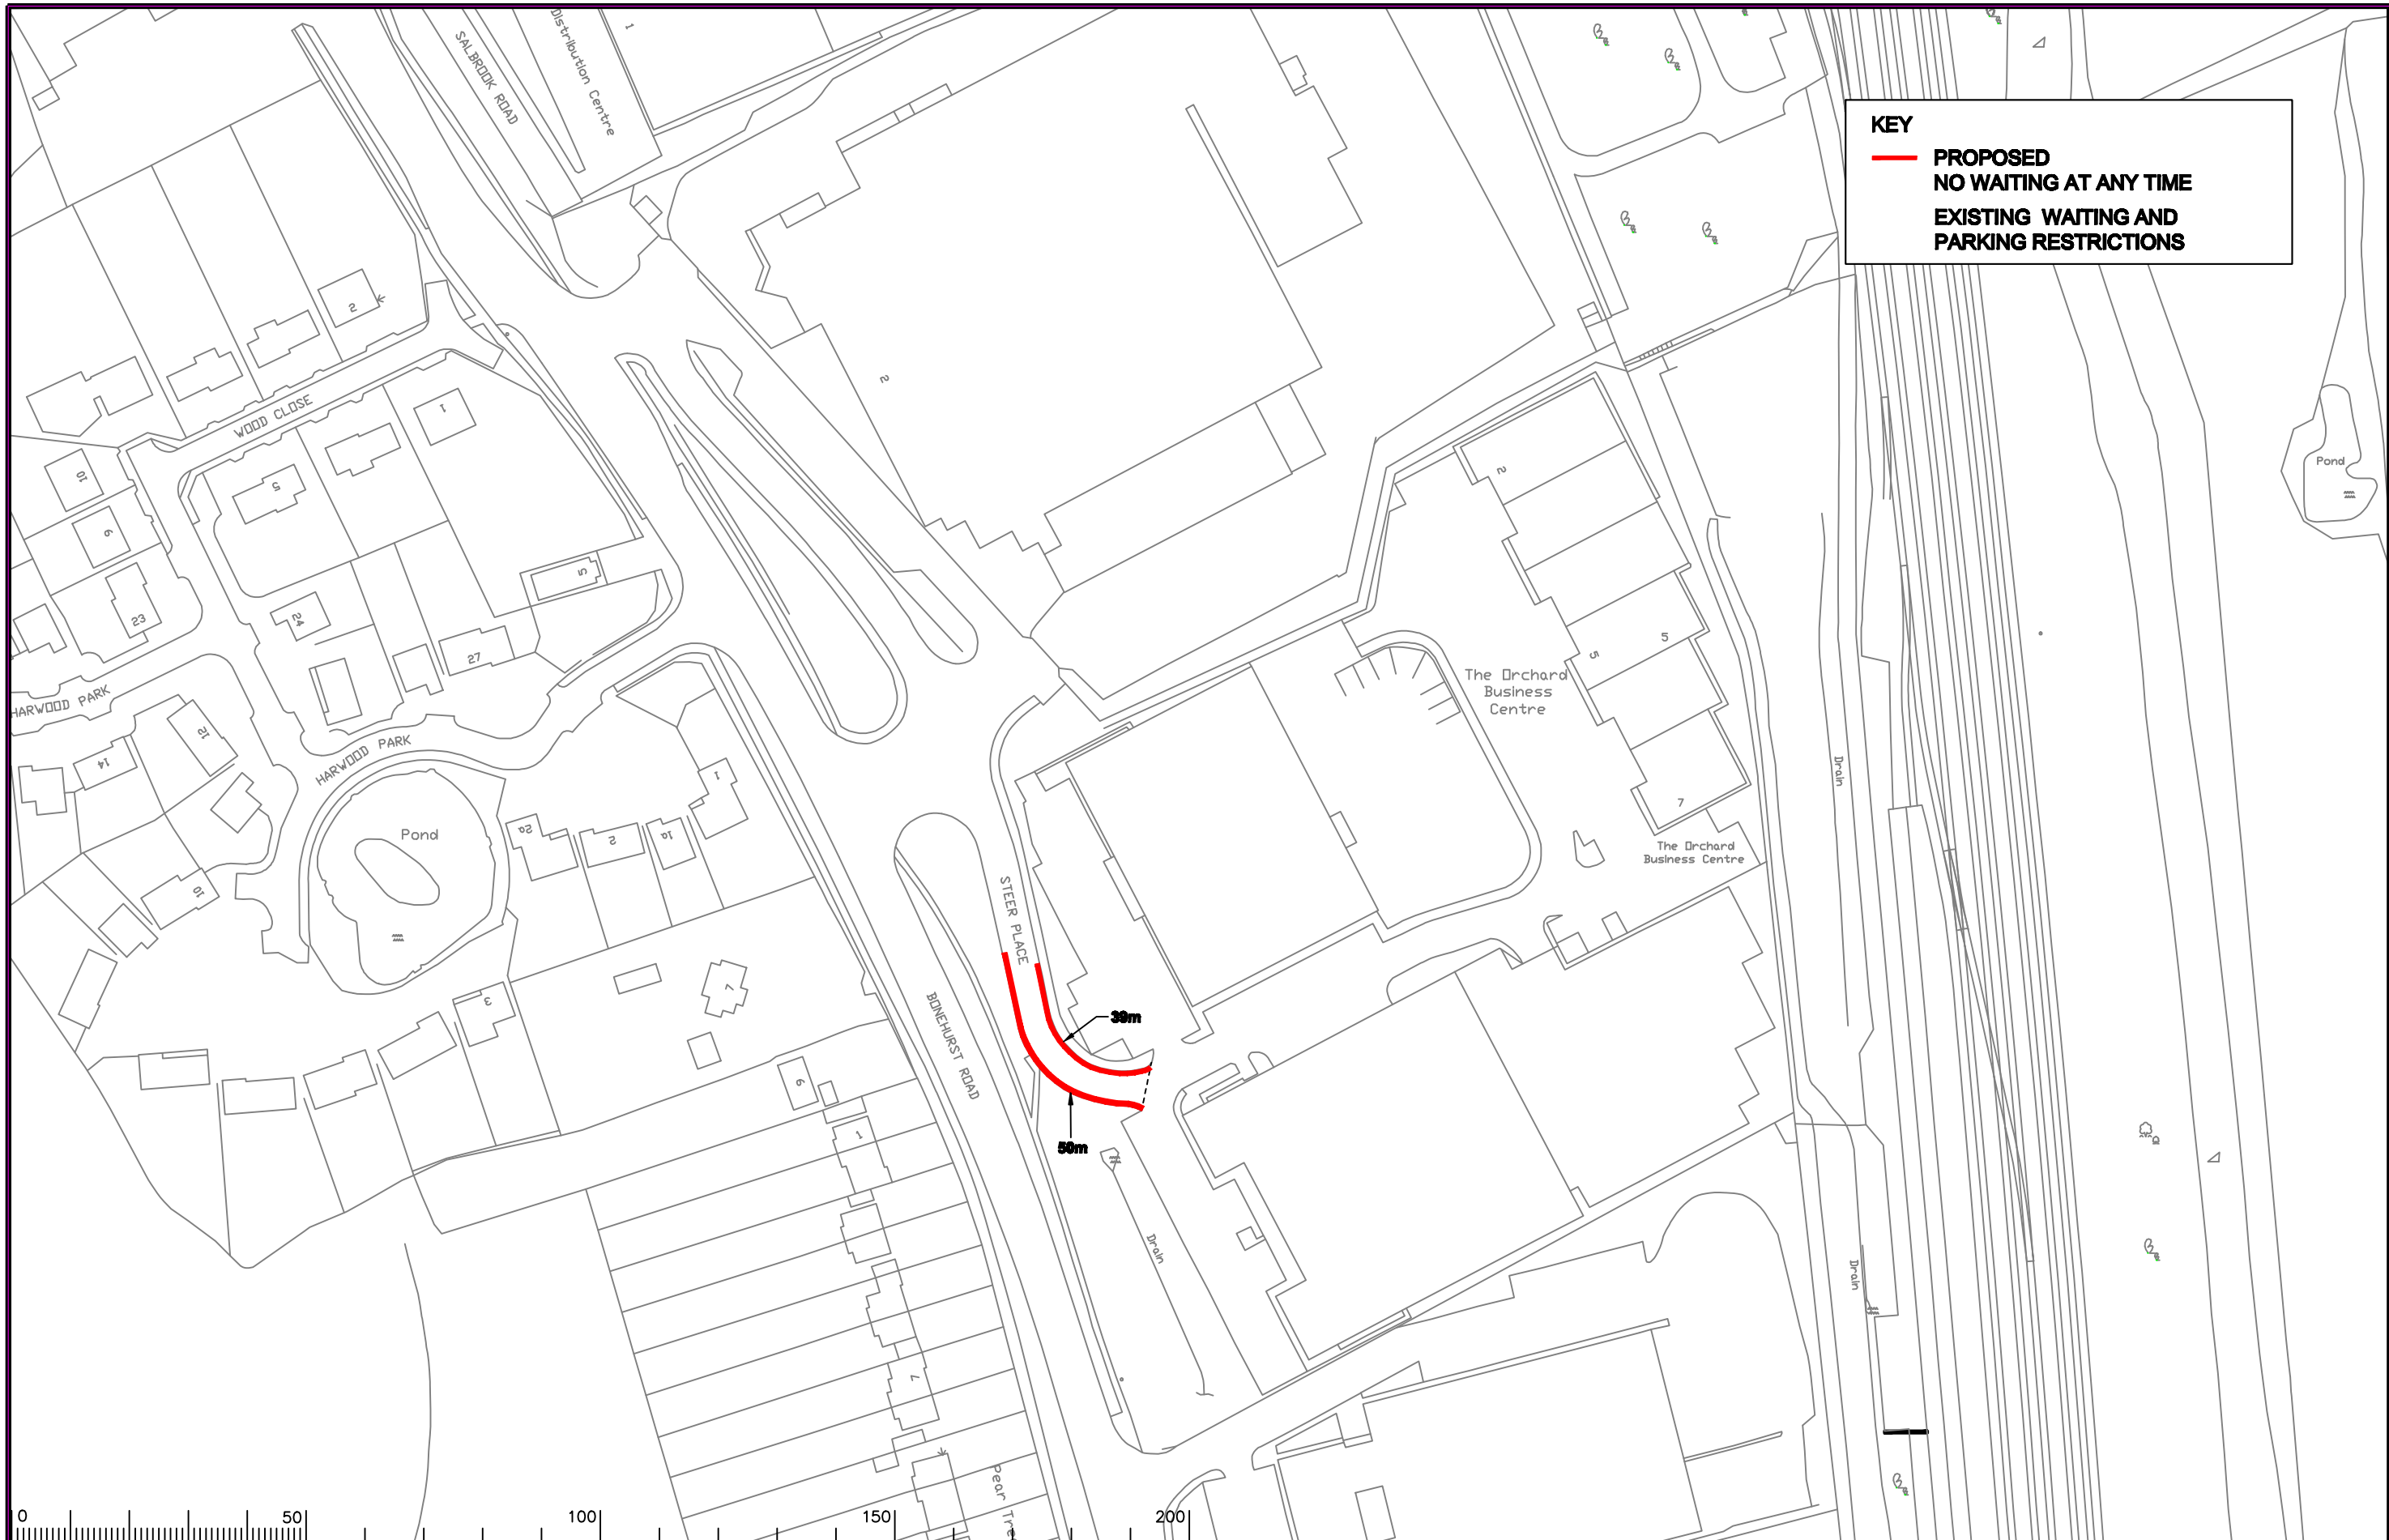

Notes

Rev.	Description	Drwn	Sig.	Date	Chkd	Sig.	Date	Appr	Sig.	Date

Drwn	Sig.	Date	Chkd	Sig.	Date	Appr	Sig.	Date

North Point

Based upon the Ordnance Survey mapping with the permission of the Controller of Her Majesty's Stationery Office. Crown copyright. Unauthorised reproduction infringes Crown copyright and may lead to prosecution or civil proceedings. Surrey County Council LA 076872 1996.

Drawn by	CAH	Sig.	CAH	Date	02.10
Checked by	JP	Sig.	JP	Date	02.10
Approved by	TPC	Sig.	TPC	Date	02.10

Project

REIGATE AND BANSTEAD DPE SALFORDS

IMPLEMENTED TRAFFIC ORDERS

Drawing


SURREY COUNTY COUNCIL
Sustainable Development
Head of Transportation
S.A. Ltd
01483 820000

Project No.	3282/R&B
Contract Sheet No.	
Drawing No.	18139
Rev.	-
Classification	PRESENTATION

SHEET OF

KEY

- PROPOSED NO WAITING AT ANY TIME
- EXISTING WAITING AND PARKING RESTRICTIONS

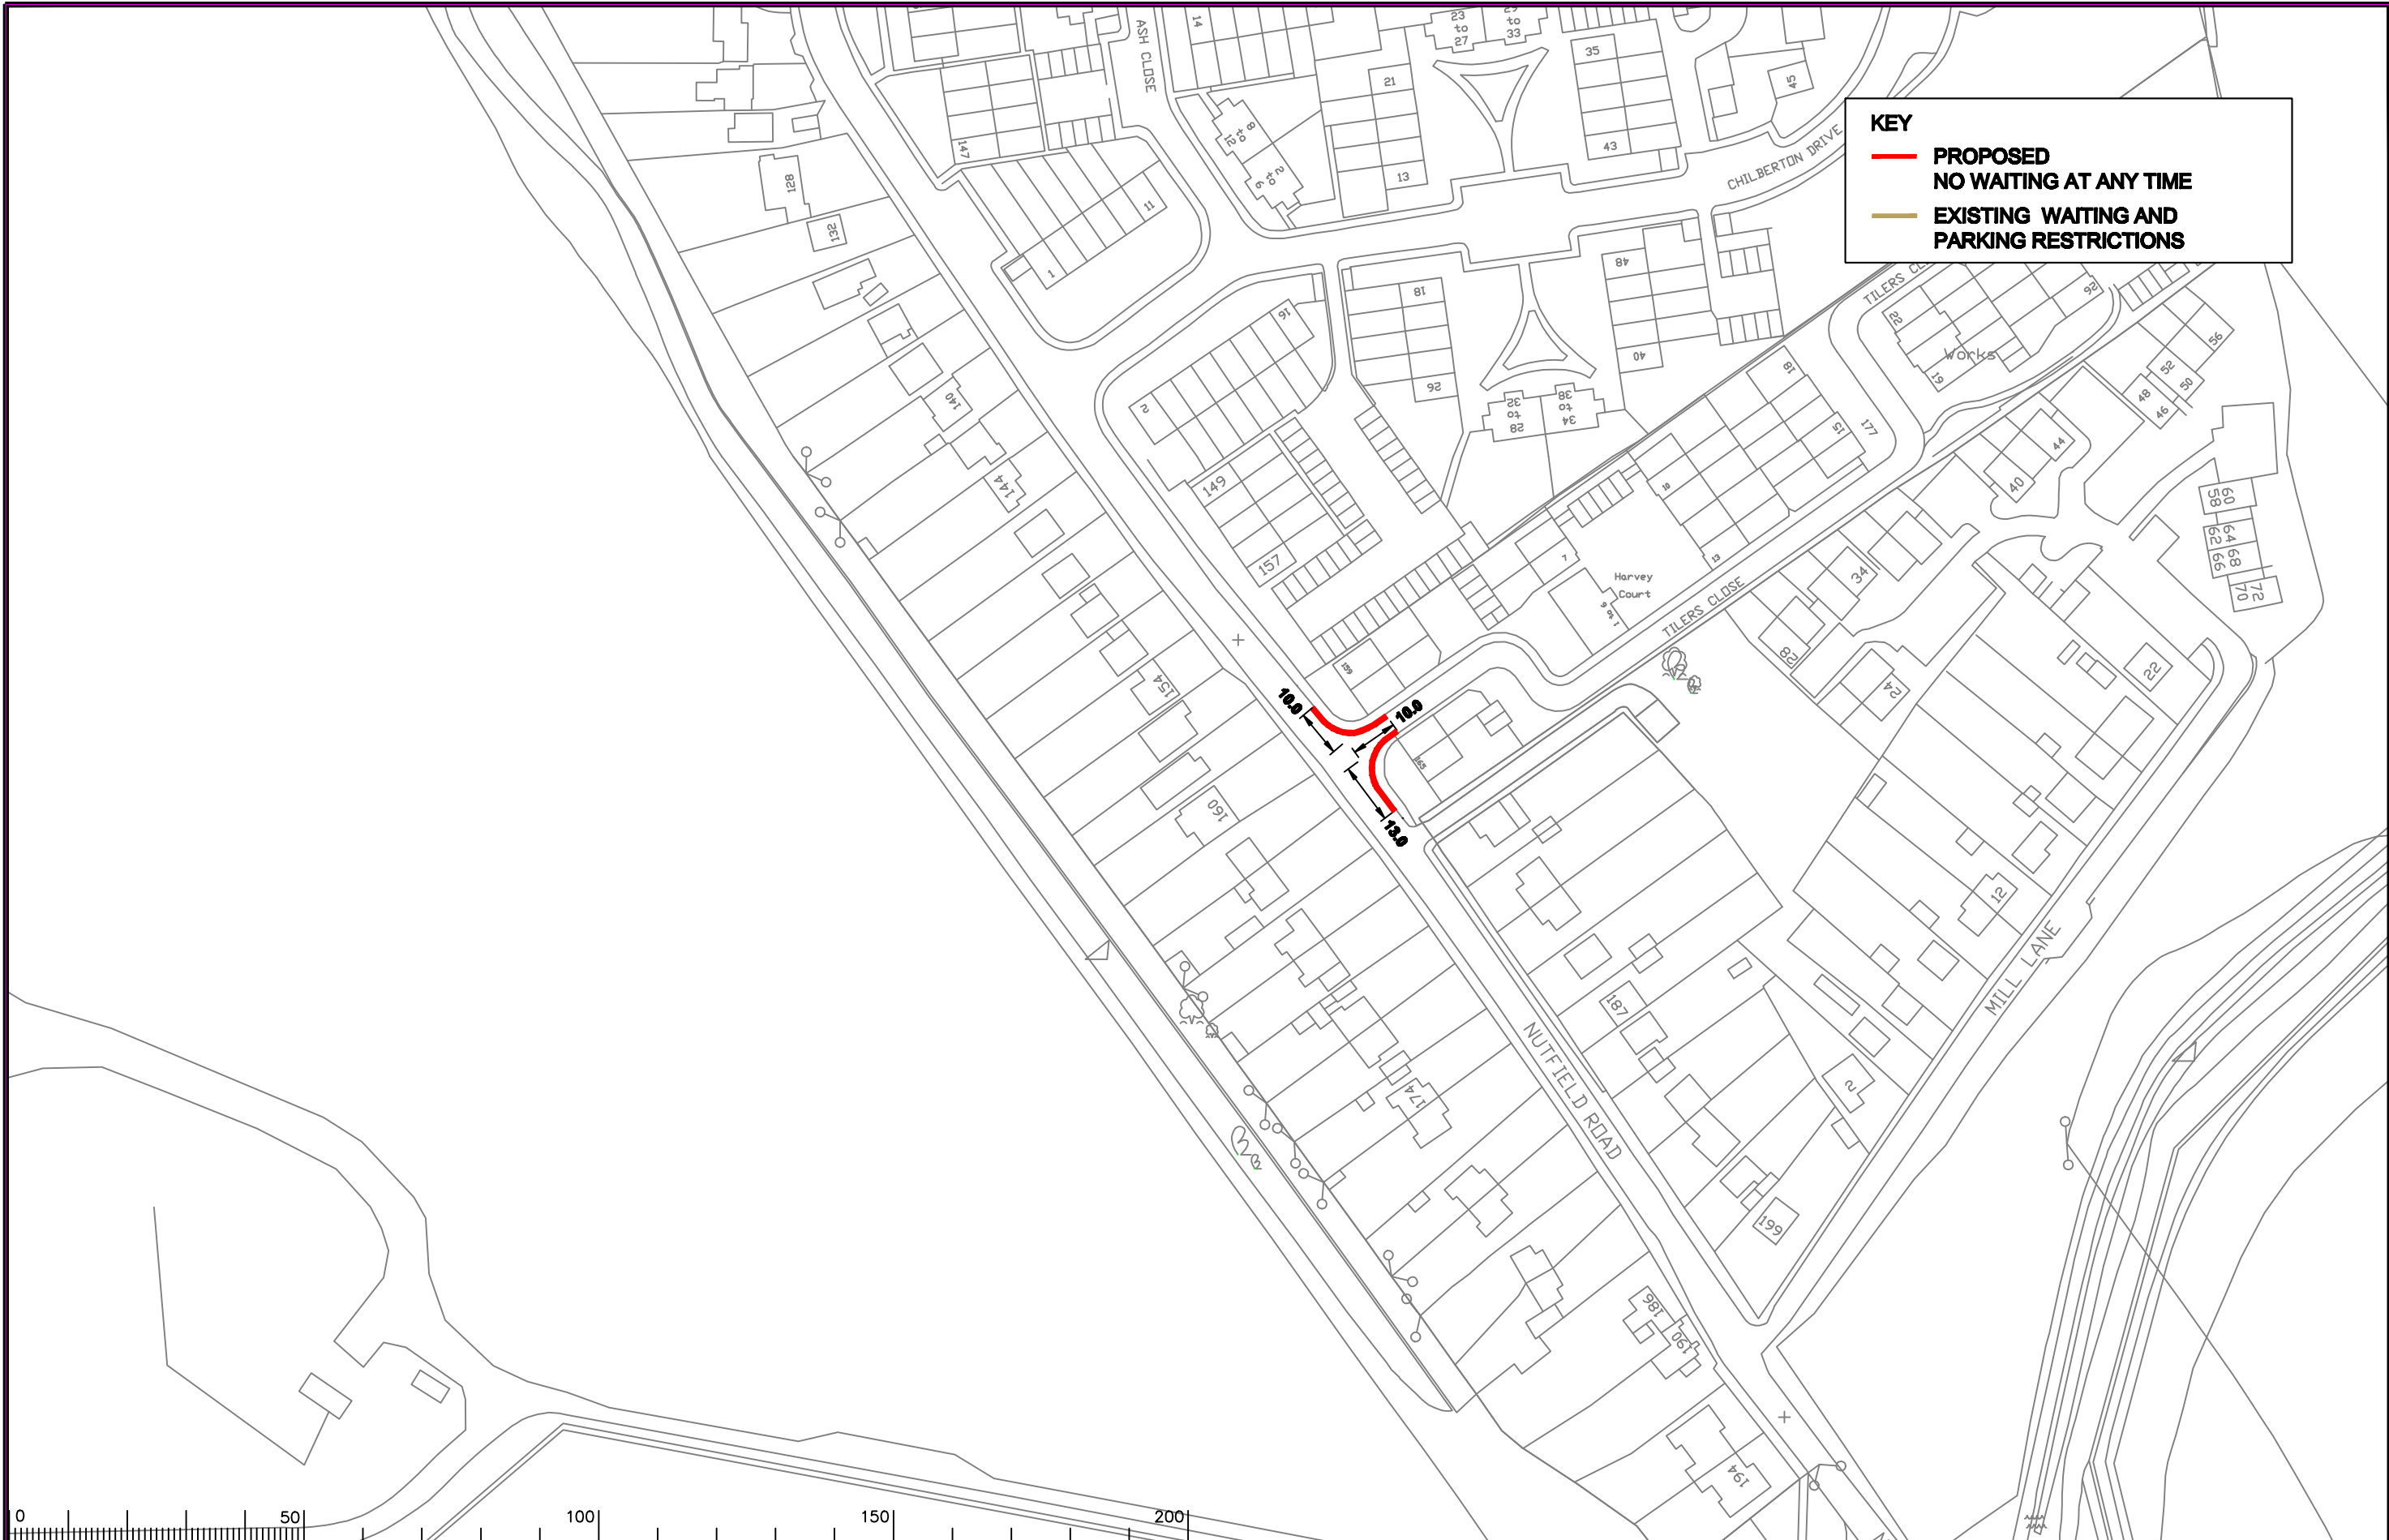

Notes

Rev.	Description	Drwn	Sig.	Date	Chkd	Sig.	Date	Appr	Sig.	Date

Rev.	Description	Drwn	Sig.	Date	Chkd	Sig.	Date	Appr	Sig.	Date

Scale 1:1250

Based upon the Ordnance Survey mapping with the permission of the Controller of Her Majesty's Stationary Office. © Crown copyright. Unauthorised reproduction infringes Crown copyright and may lead to prosecution or civil proceedings. Surrey County Council LA 076872 1998.

Drawn by	CAH	Sig.	CAH	Date	02.10
Checked by	JP	Sig.	JP	Date	02.10
Approved by	TPC	Sig.	TPC	Date	02.10

Project
**REIGATE AND BANSTEAD DPE
REDHILL**

Drawing
IMPLEMENTED TRAFFIC ORDERS

SHEET OF

SURREY
COUNTY COUNCIL
Sustainable Development
Head of Department
S.A. Lee
01483 210000 ext 3000

Project No.
3282/R&B

Contract Sheet No.
1814.0

Rev.
-

Classification
PRESENTATION