


TRAFFIC SIGNAL CONTROLLER ELECTRICAL SERVICE BOX (E SB) & BT PILL

4 x 100mm dia TS DUCTS BETWEEN TS CONTROLLER CABINET CASE ROOT AND TS DRAWWPT TYPE 3 (450mm x 600mm CLEAR OPENING)

1 x 50mm dia TS DUCT BETWEEN ELECTRICAL SERVICE BOX AND TS CONTROLLER CABINET CASE ROOT

1 x 50mm dia TS DUCT BETWEEN BT PILL AND TS CONTROLLER CABINET CASE ROOT

DETAIL 'A'
(1:200)

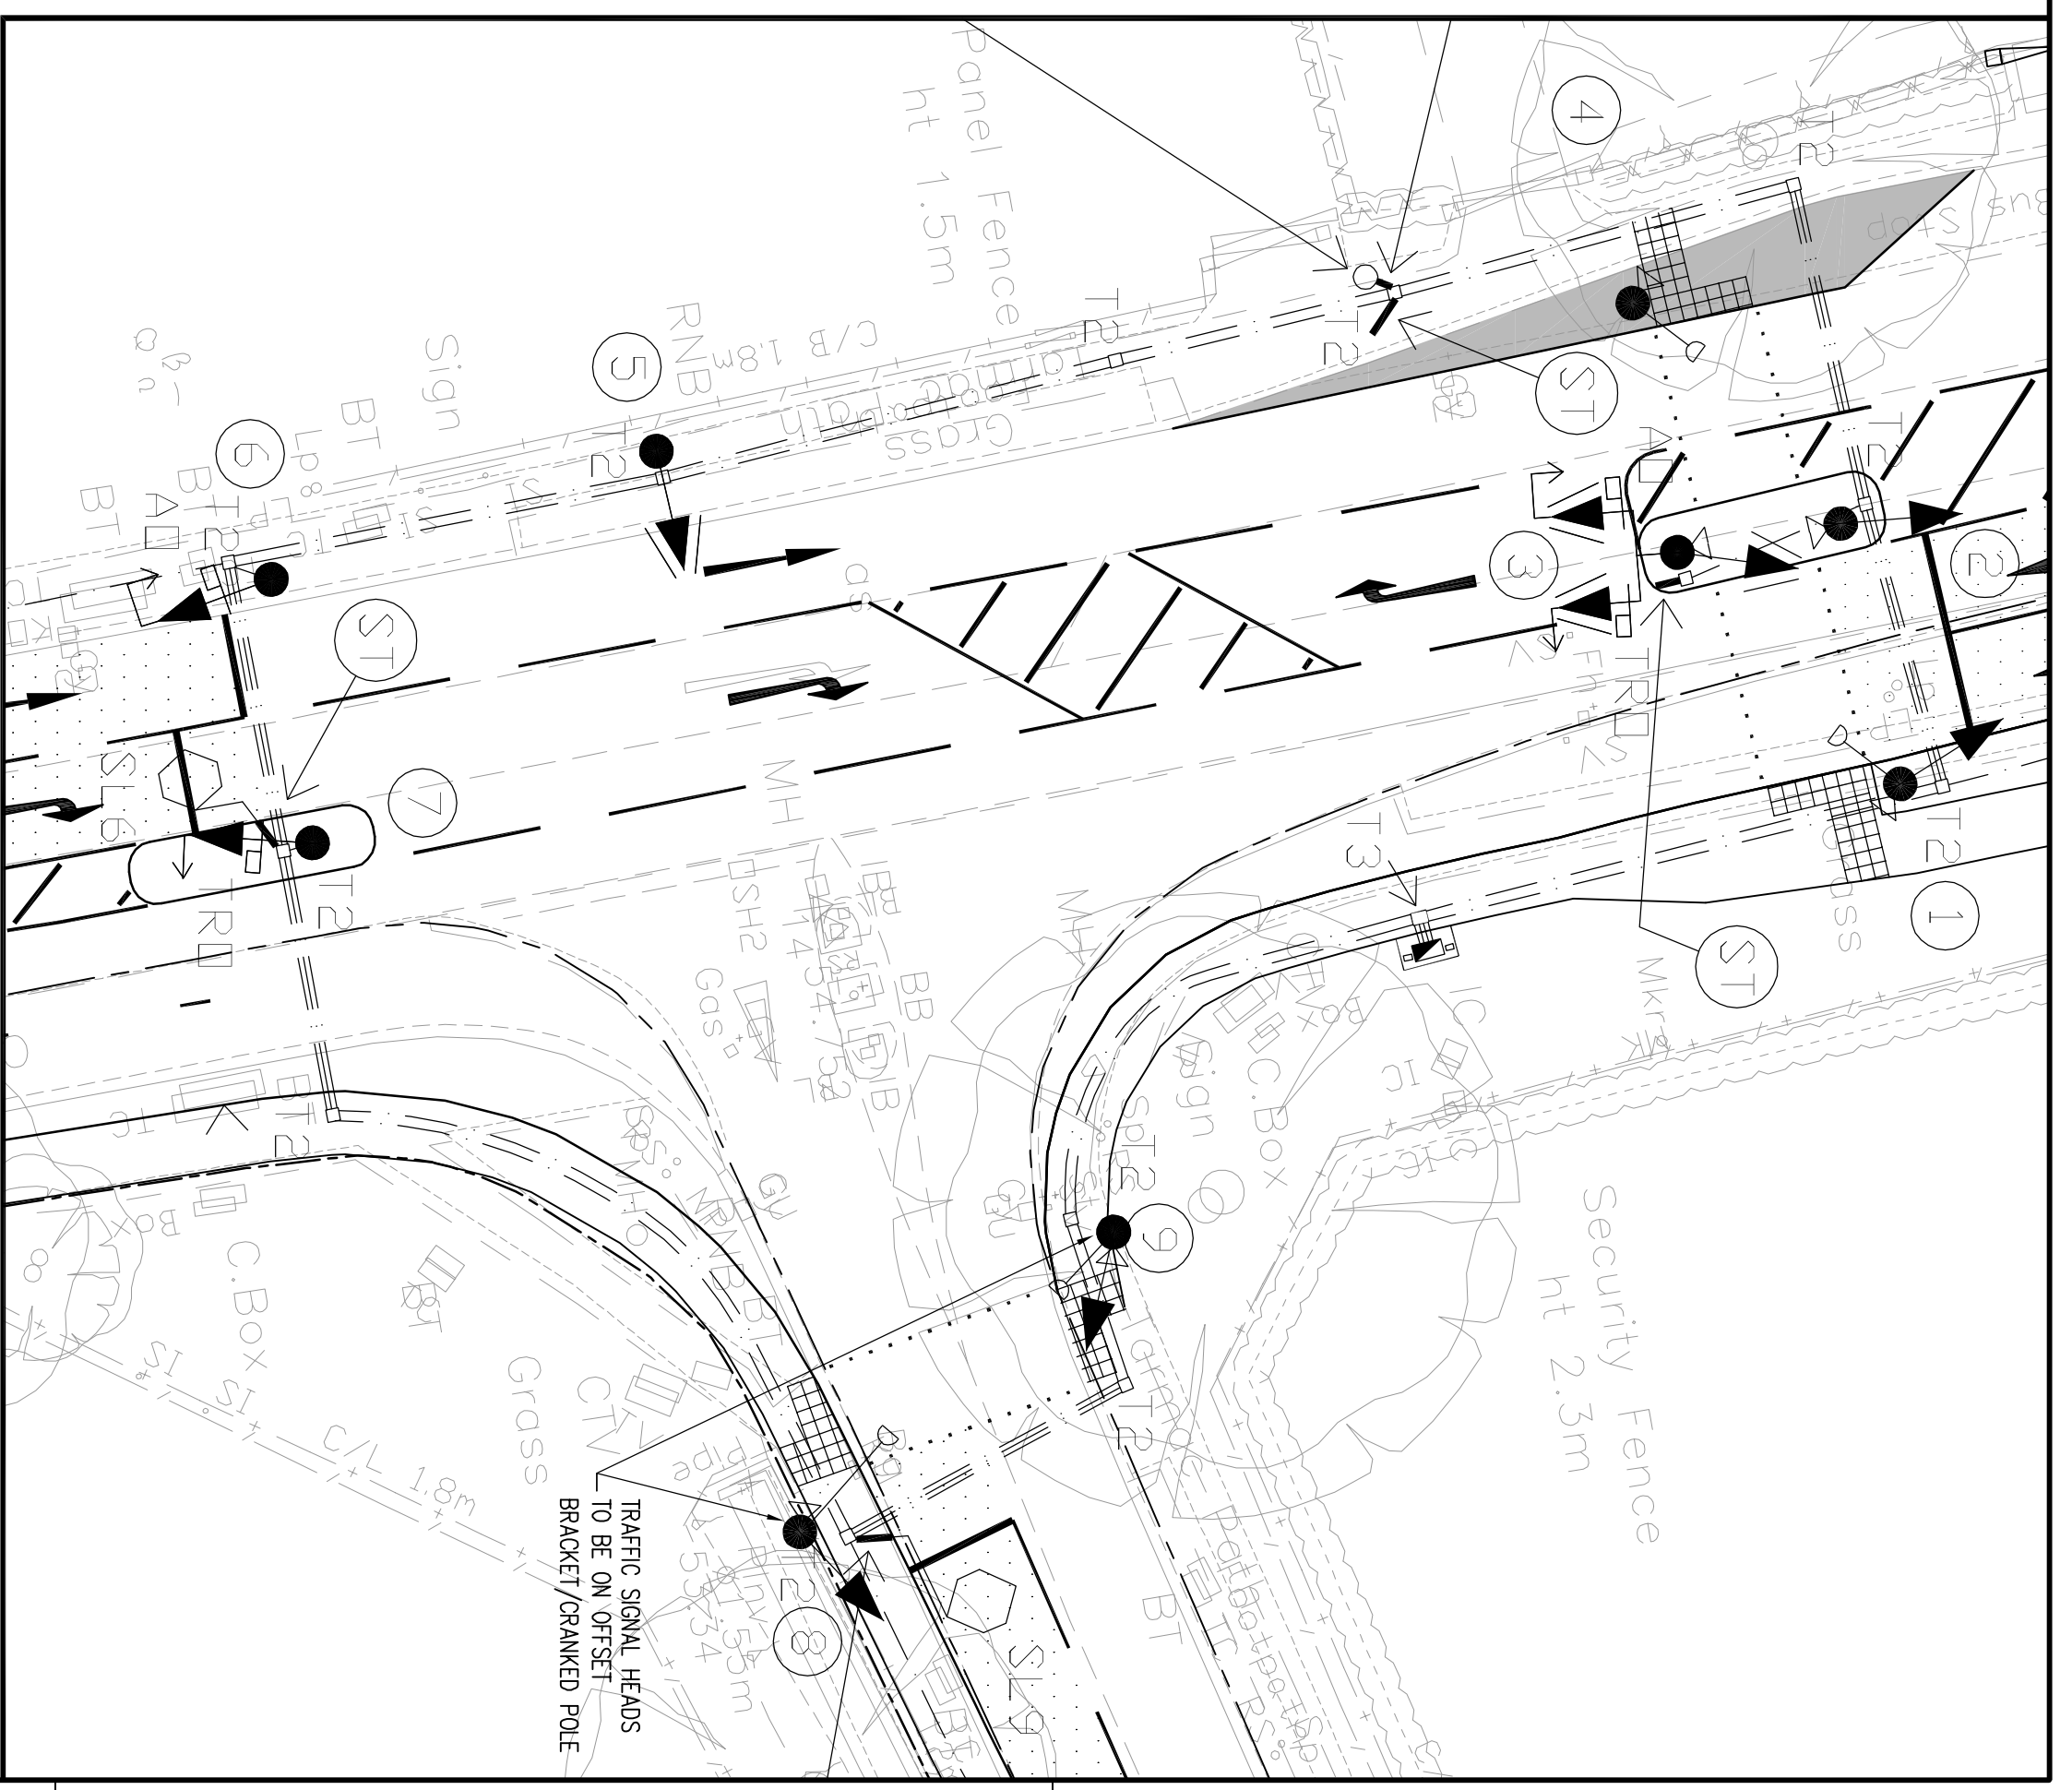

CABLING

16c	1	1 x 1Pr	IN1
16c	2	1 x 1Pr	X2
16c	3	1 x 1Pr	IN3
16c	4	1 x 1Pr	X4
16c	5	1 x 1Pr	X5
16c	6	1 x 1Pr	SL6
16c	7	1 x 1Pr	IN7
16c	8	1 x 1Pr	X8
16c	9	1 x 1Pr	SL9

L.V. CABLING TO SIGNALS ASPECTS

E.L.V. CABLING TO PUSH BUTTON UNITS/ WAIT INDICATORS

DETECTOR CABLING

16c	1	1 x 1Pr	IN1
16c	2	1 x 1Pr	X2
16c	3	1 x 1Pr	IN3
16c	4	1 x 1Pr	X4
16c	5	1 x 1Pr	X5
16c	6	1 x 1Pr	SL6
16c	7	1 x 1Pr	IN7
16c	8	1 x 1Pr	X8
16c	9	1 x 1Pr	SL9

Notes

Rev.	Description	Drawn	Sig.	Date	CHKD	Sig.	Date	APPR	Sig.	Date
A	Amended to reflect Safety Audit's recommendations	KS		25/07/06	SY		25/07/06			

North Point

Based upon the Ordnance Survey mapping with the permission of the Controller of Her Majesty's Stationery Office, the Ordnance Survey name is reproduced in this drawing for reference only and may not be used for other purposes.

Checked by	C.L.S.	Sig.	C.L.S.	Date	20/01/06
Drawn by	K.B.	Sig.	K.B.	Date	20/01/06
Approved by	T.W.B.	Sig.	pp. K.B.	Date	20/01/06

Project

HORLEY NORTH EAST SECTOR
JUNCTION IMPROVEMENTS

A23 BONEHURST LANE J/W CROSSOAK LANE
PROPOSED TRAFFIC SIGNAL LAYOUT

Project No. 3442

Contract No. 3442/01

Classification: CONSTRUCTION

SURREY COUNTY COUNCIL

Shire Road, Guildford, Surrey GU1 2AA