

KEY

- **PROPOSED NO WAITING AT ANY TIME**
- **EXISTING WAITING AND PARKING RESTRICTIONS**

Notes

Rev.	Description	Drwn	Sig.	Date	Chkd	Sig.	Date	Appr	Sig.	Date
A	RESTRICTIONS ADDED	CAH	CAH	02.10	JP	JP	02.10	TPC	TPC	02.10


North Point

Based upon the Ordnance Survey mapping with the permission of the Controller of Her Majesty's Stationery Office © Crown copyright. Unauthorised reproduction infringes Crown copyright and may lead to prosecution or civil proceedings. Surrey County Council LA 078872 1996.

Drawn by	CAH	Sig.	CAH	Date	02.10
Checked by originator	JP	Sig.	JP	Date	02.10
Approved by	TPC	Sig.	TPC	Date	02.10

Project
REIGATE AND BANSTEAD DPE REDHILL
 Drawing
IMPLEMENTED TRAFFIC ORDERS

Project No. 3282/R&B
 Contract Sheet No. 18046
 Rev. A
 Classification: ADVERTISED

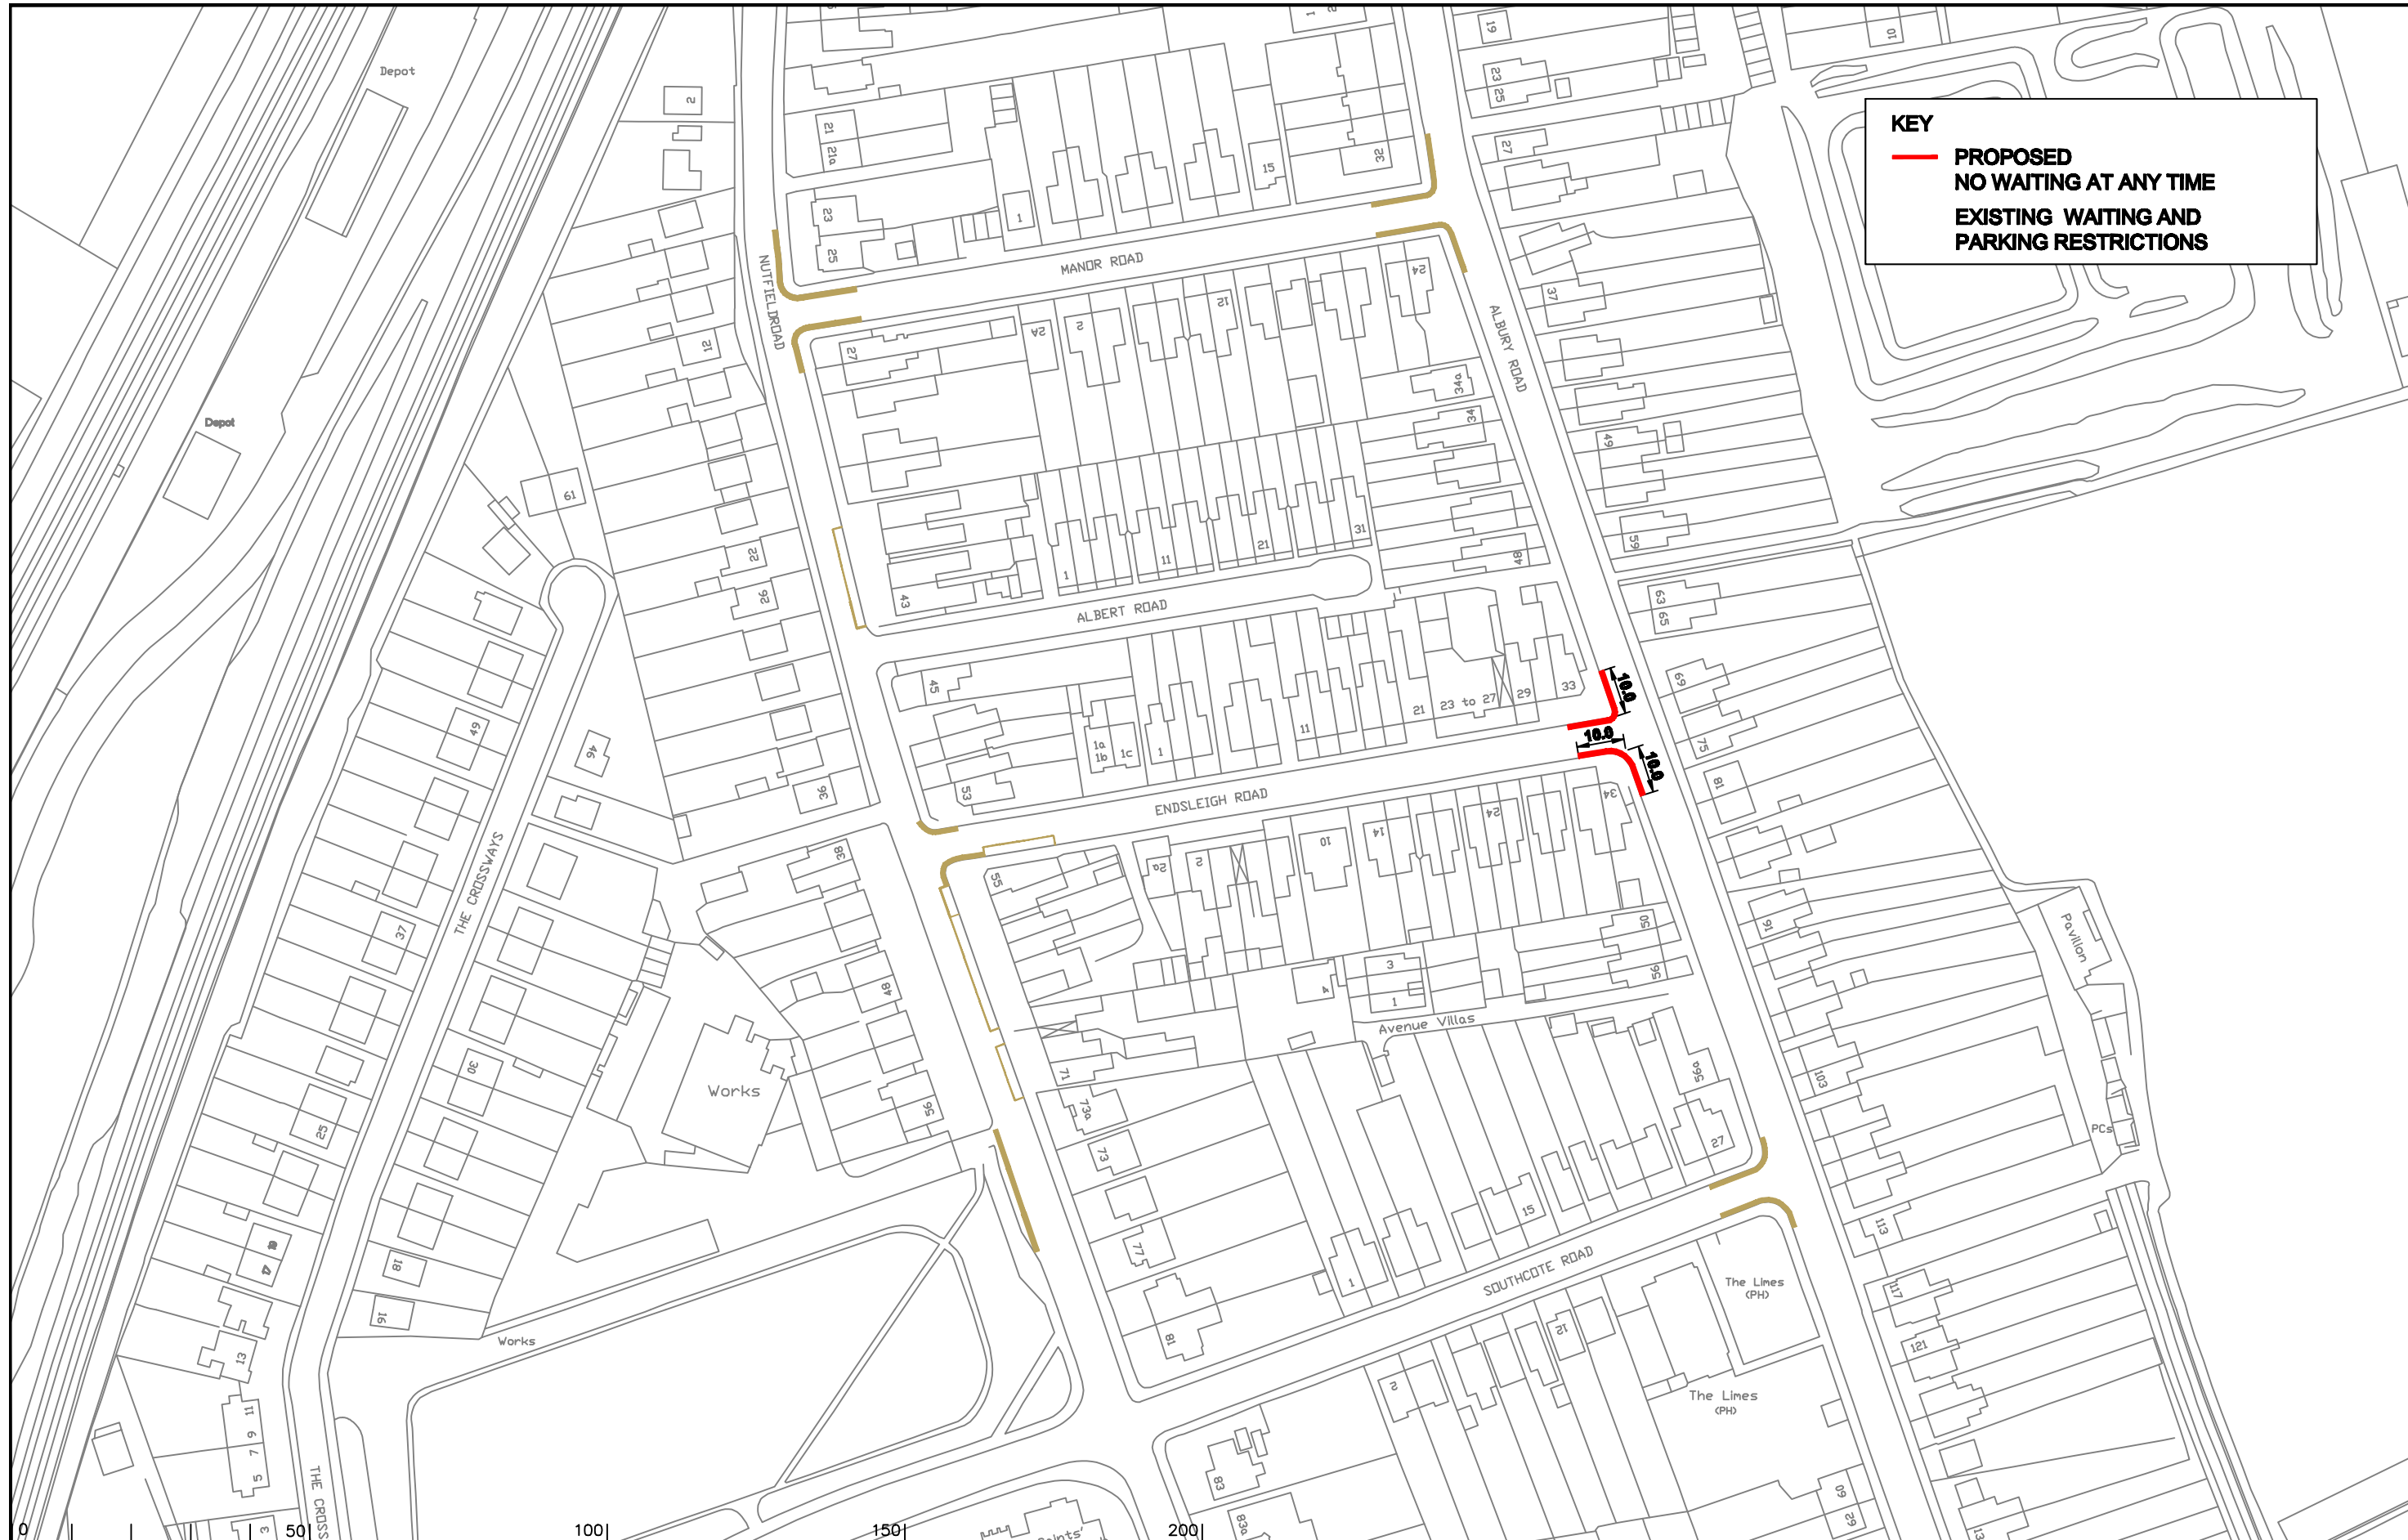

KEY

— **PROPOSED
NO WAITING AT ANY TIME**

— **EXISTING WAITING AND
PARKING RESTRICTIONS**

Notes

0 50 100 150 200

Rev.	Description	Drwn	Sig.	Date	Chkd	Sig.	Date	Appr	Sig.	Date
A	RESTRICTIONS AMENDED - JUNE COMMITTEE	CAH	CAH	05.10	JP	JP	05.10	TPC	TPC	05.10

North Point

Based upon the Ordnance Survey mapping with the permission of the Controller of Her Majesty's Stationery Office © Crown copyright. Unauthorised reproduction infringes Crown copyright and may lead to prosecution or civil proceedings. Surrey County Council LA 078872 1996.

Drawn by	SDC	Sig.	SDC	Date	07.07
Checked by	TPC	Sig.	TPC	Date	07.07
Approved by	TPC	Sig.	TPC	Date	07.07

Project

**REIGATE AND BANSTEAD DPE
REDHILL**


IMPLEMENTED TRAFFIC ORDERS

Drawing

SHEET OF

SURREY
COUNTY COUNCIL
Sustainable Development
Head of Transportation
151, The Guildhall, Guildford, Surrey GU1 2AA

Project No.	3282/R&B
Contract Sheet No.	18050
Rev.	A
Classification	ADVERTISED

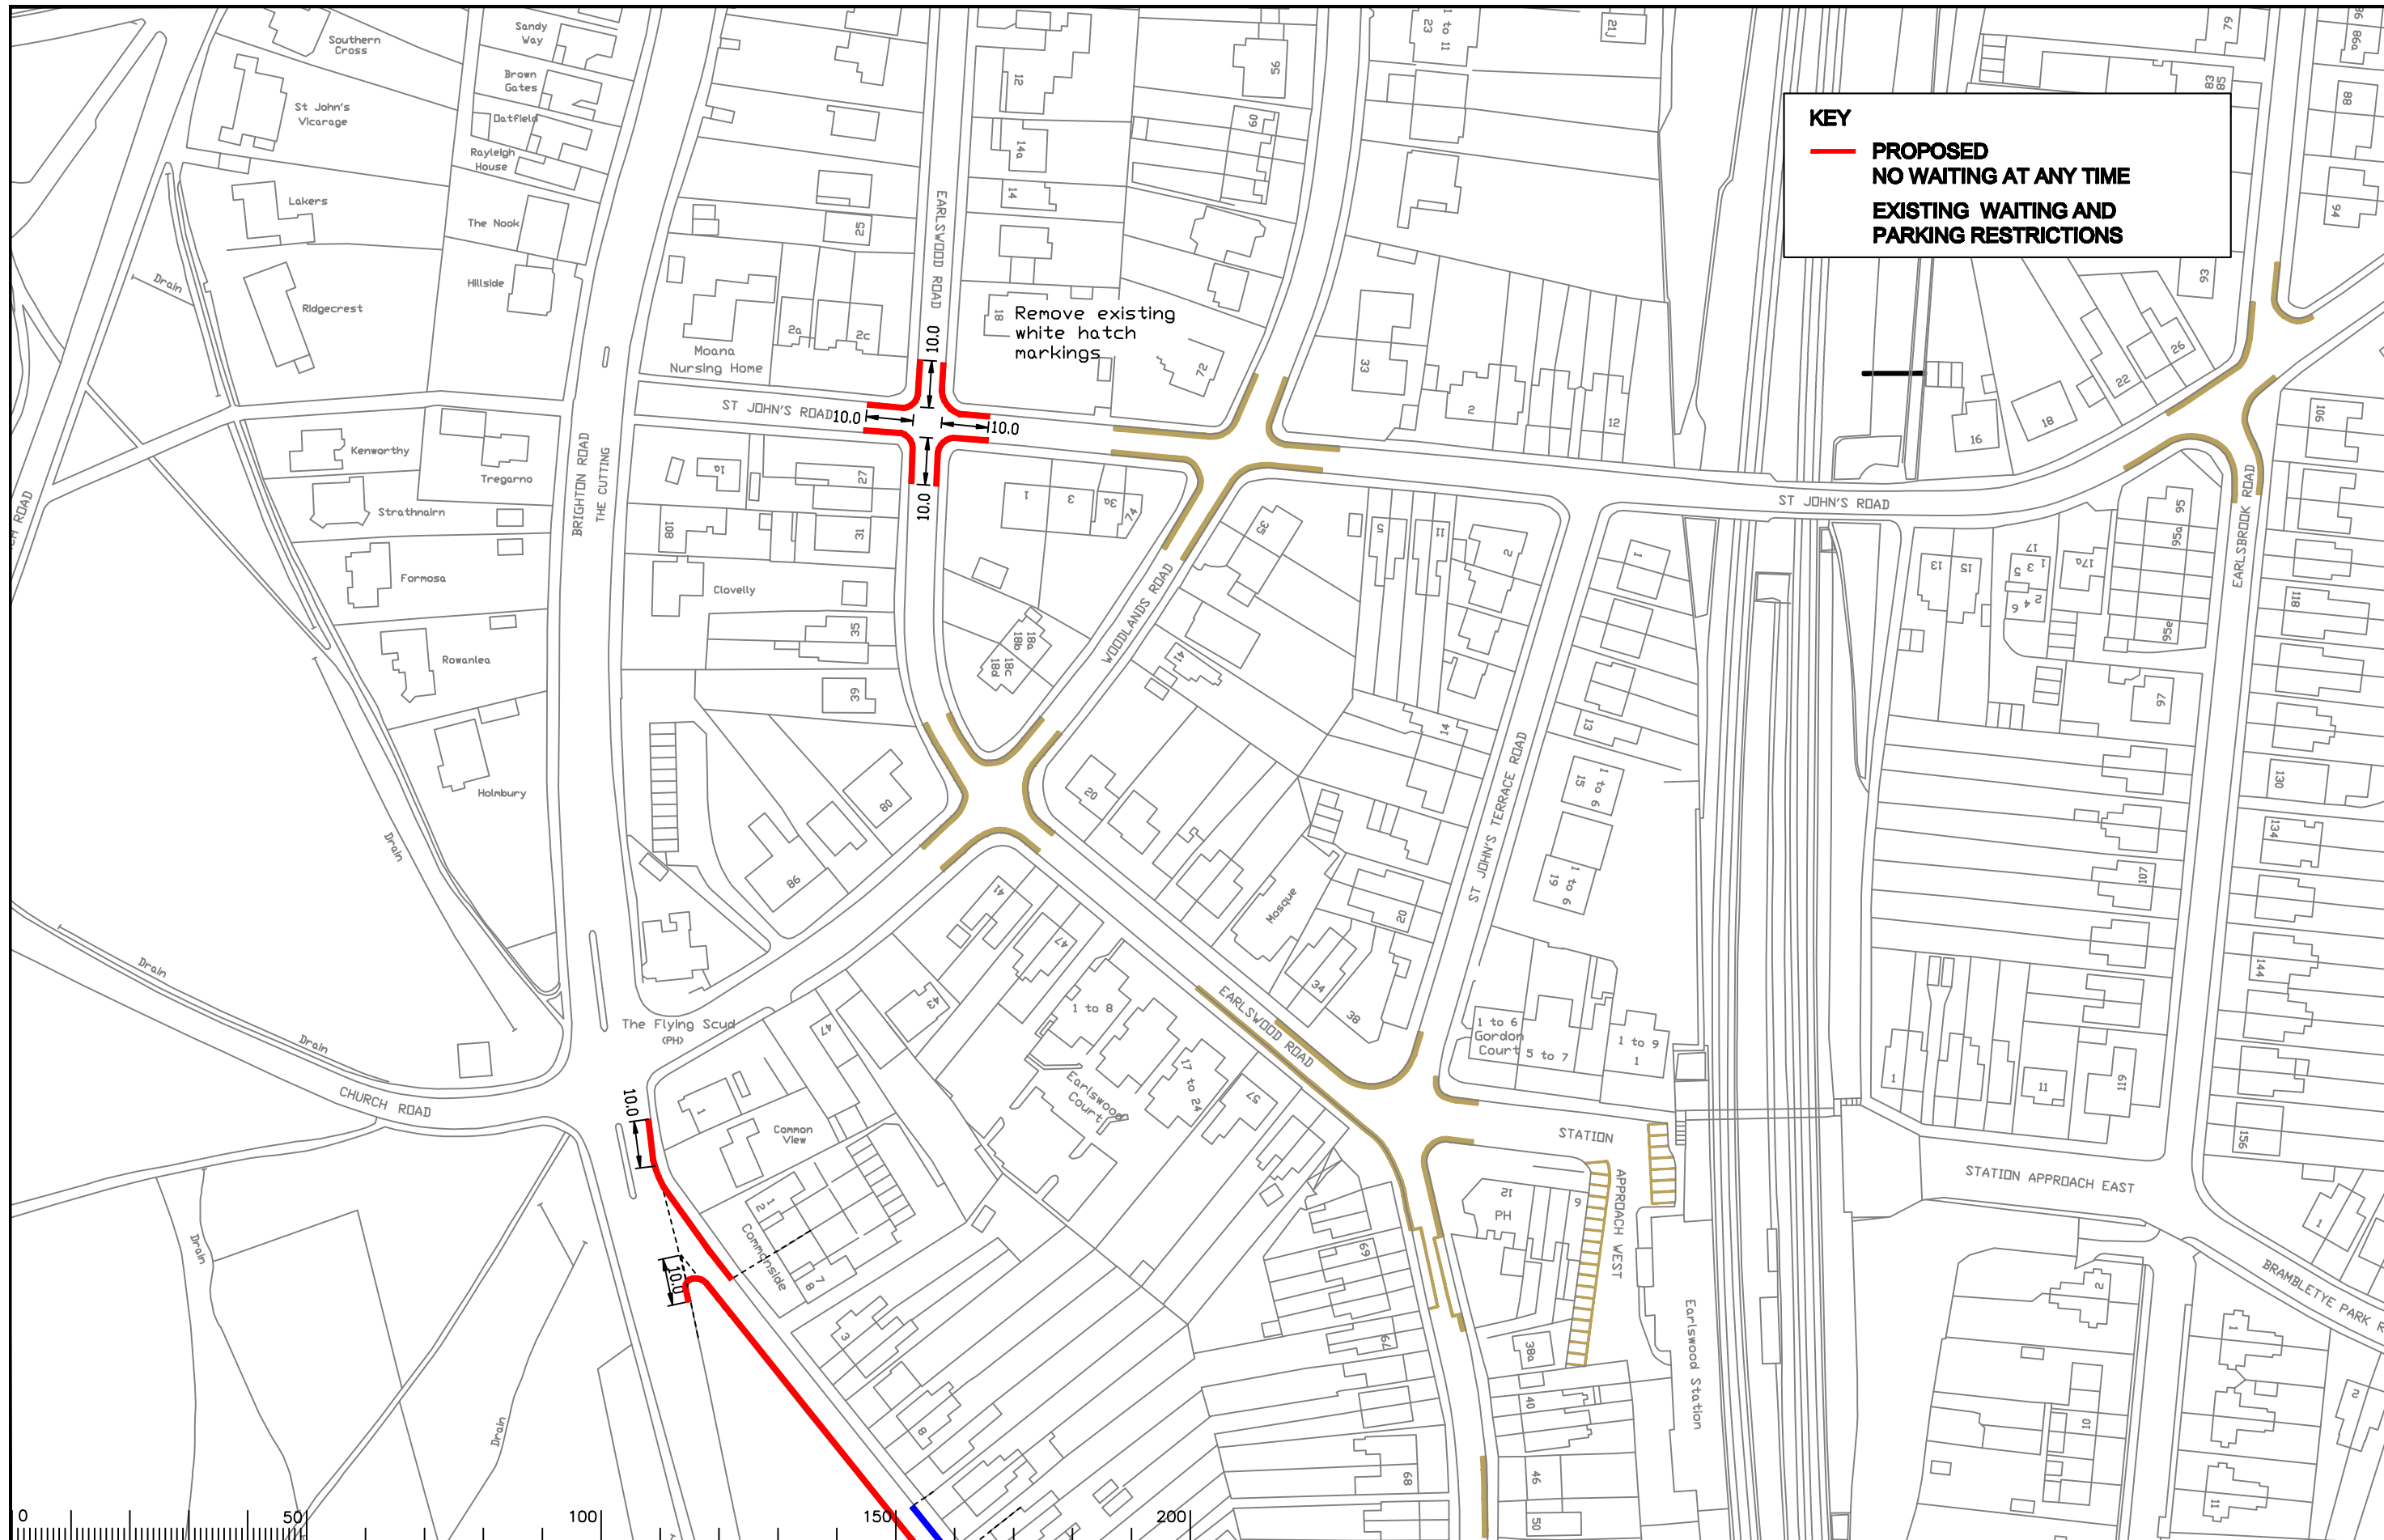

KEY
 — PROPOSED
 — NO WAITING AT ANY TIME
 — EXISTING WAITING AND
 — PARKING RESTRICTIONS

Remove existing white hatch markings

Notes

Rev.	Description	Drwn	Sig.	Date	Chkd	Sig.	Date	Appr	Sig.	Date
A	RESTRICTIONS ADDED	CAH	CAH	02.10	JP	JP	02.10	TPC	TPC	02.10

North Point		
Drawn by	CAH	Date 02.10
Checked by	JP	Date 02.10
Approved by	TPC	Date 02.10

Project
**REIGATE AND BANSTEAD DPE
 REDHILL**
 Drawing
IMPLEMENTED TRAFFIC ORDERS

SURREY
 COUNTY COUNCIL
 Sustainable Development
 Head of Transportation
 111, The Guildhall, Guildford, Surrey GU1 2DG

Project No. 3282/R&B
 Contract Sheet No. 18075
 Rev. A
 Classification: ADVERTISED