

**KEY**

- PROPOSED NO WAITING AT ANY TIME
- PROPOSED NO WAITING 08.00-18.30 MONDAY-FRIDAY
- EXISTING WAITING AND PARKING RESTRICTIONS

Notes

0	50	100	150	200
---	----	-----	-----	-----

PCs

Rev.	Description	Drwn	Sig.	Date	Chkd	Sig.	Date	Appr	Sig.	Date
A	RESTRICTIONS ADDED	CAH	CAH	02.10	JP	JP	02.10	TPC	TPC	02.10

North Point

Based upon the Ordnance Survey mapping with the permission of the Controller of Her Majesty's Stationery Office © Crown copyright. Unauthorised reproduction infringes Crown copyright and may lead to prosecution or civil proceedings. Surrey County Council LA 078872 1996.

Drawn by	CAH	Sig.	CAH	Date	02.10
Checked by originator	JP	Sig.	JP	Date	02.10
Approved by	TPC	Sig.	TPC	Date	02.10

Project

**REIGATE AND BANSTEAD DPE REDHILL**

IMPLEMENTED TRAFFIC ORDERS

Drawing


Project No. 3282/R&B

Contract Sheet No. 18076

Rev. A

Classification ADVERTISED

SHEET OF

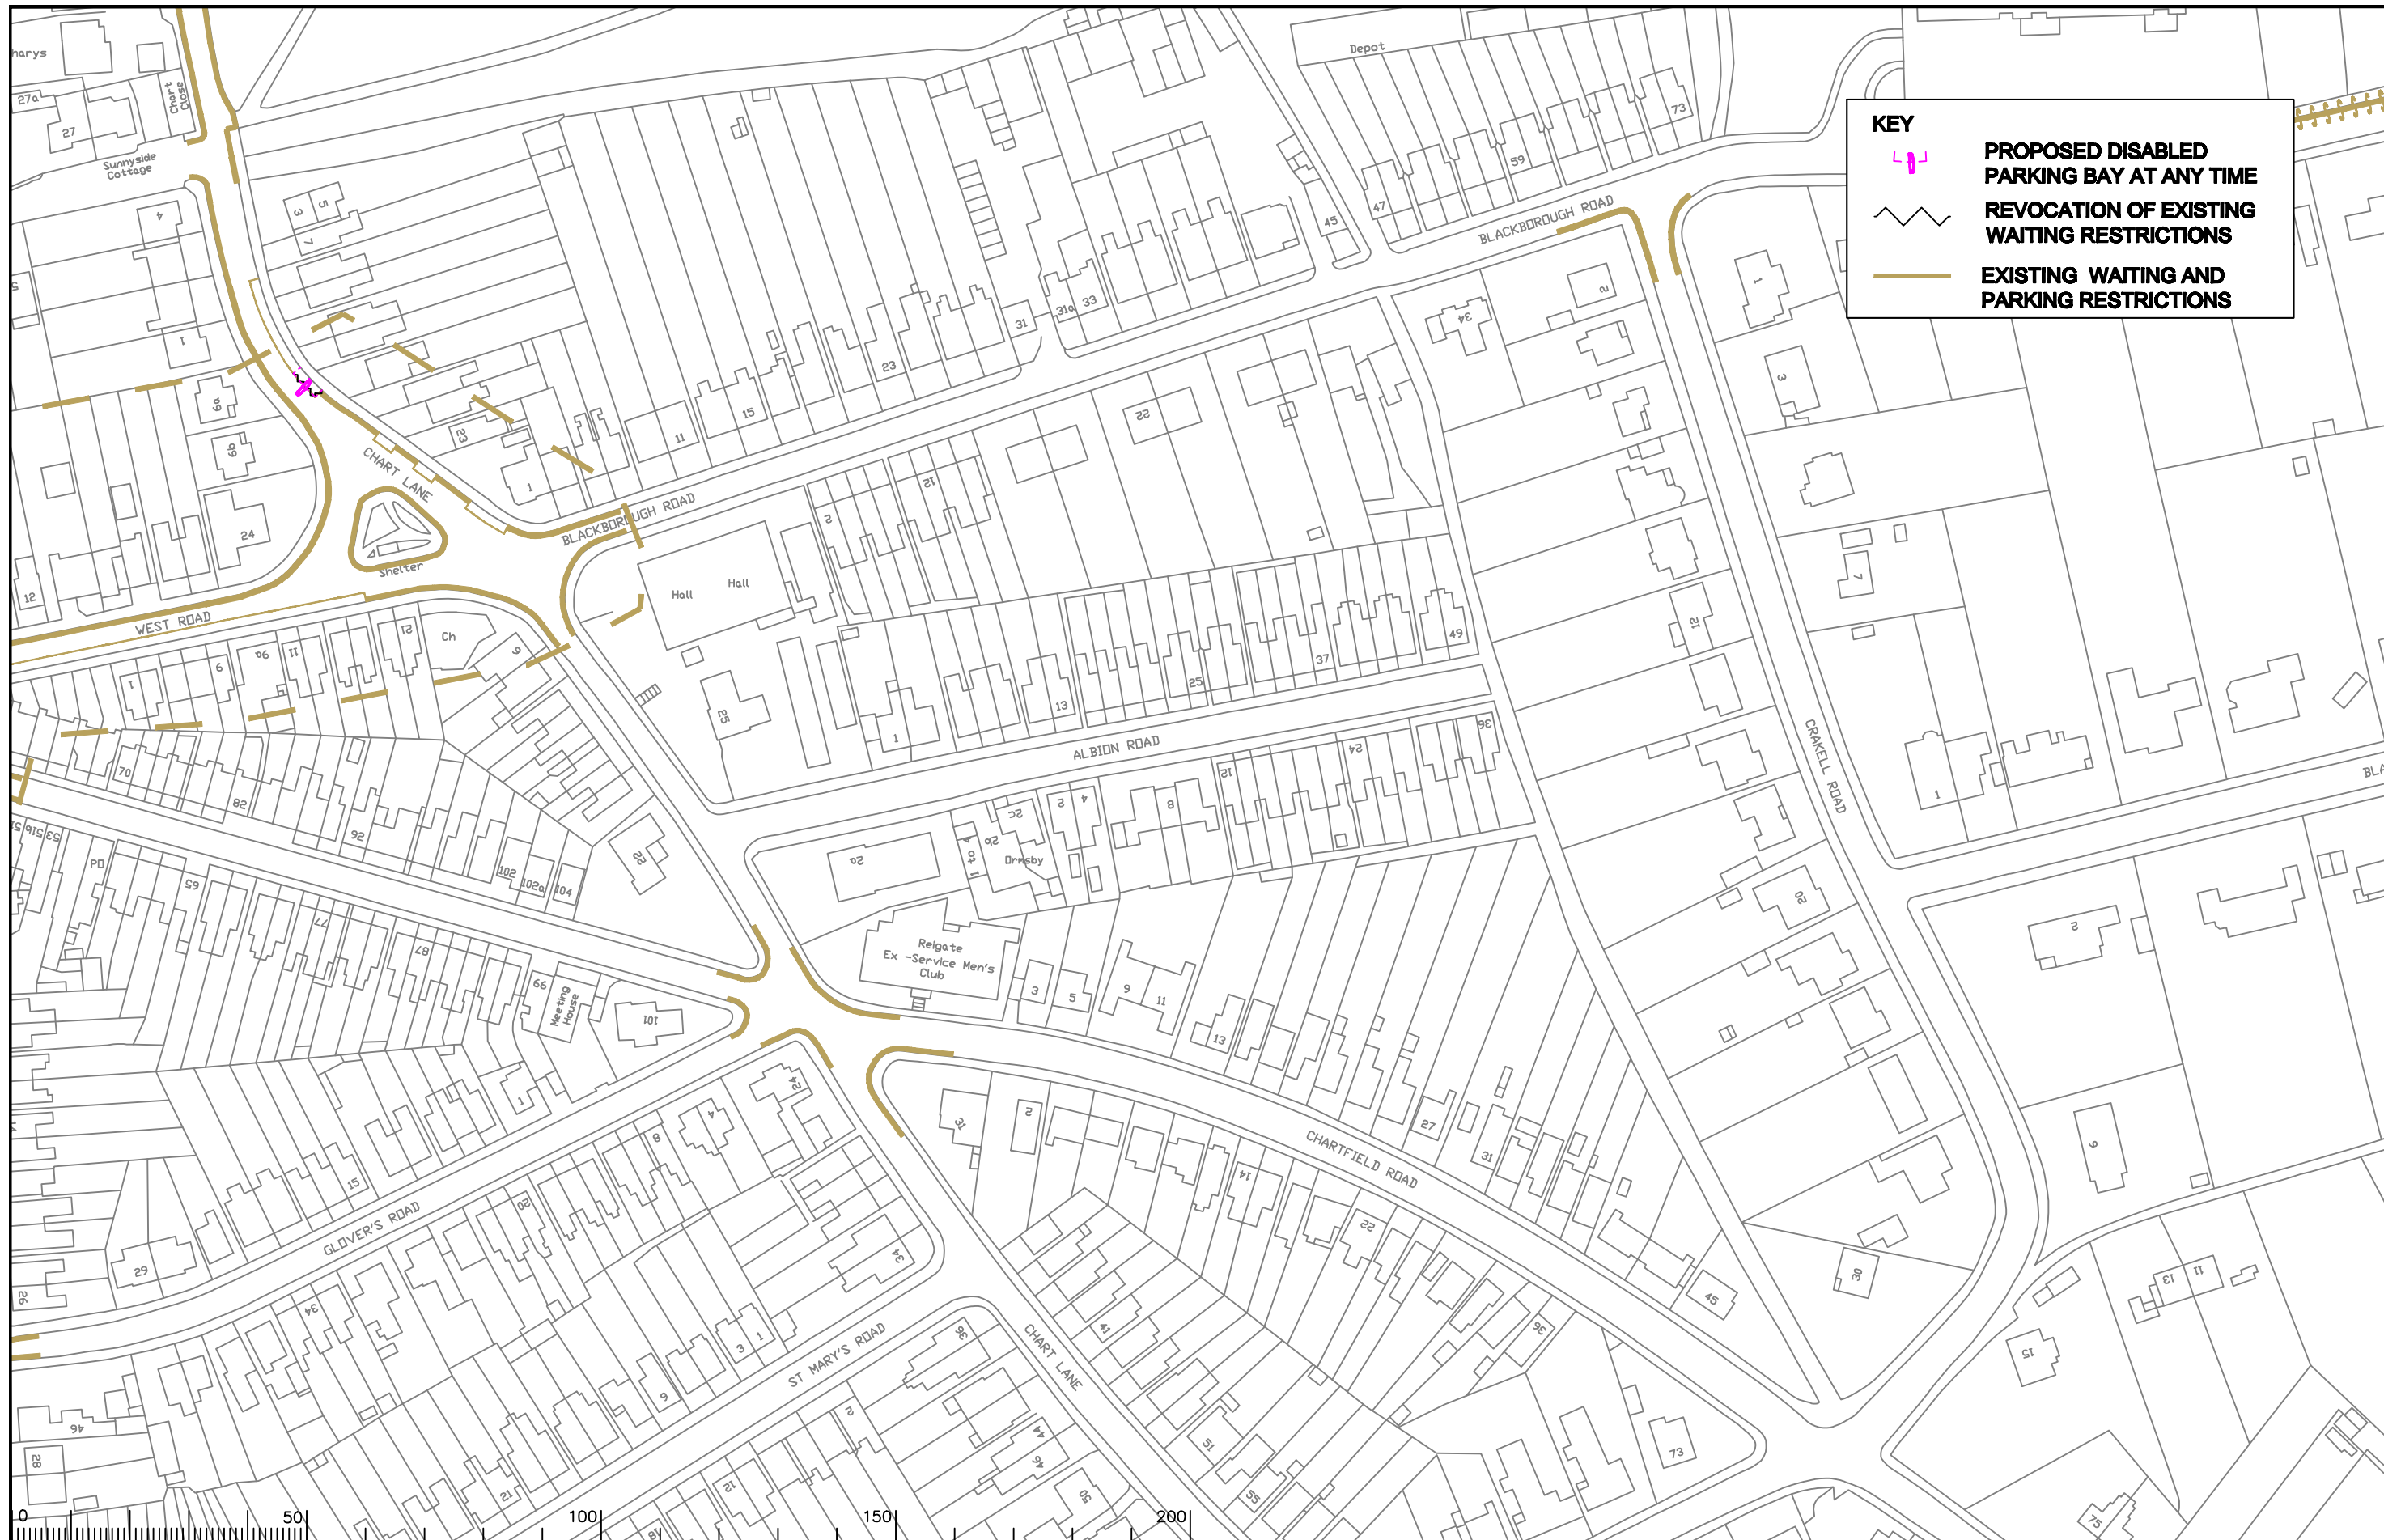


**KEY**

- PROPOSED DISABLED PARKING BAY AT ANY TIME**
- REVOCATION OF EXISTING WAITING RESTRICTIONS**
- EXISTING WAITING AND PARKING RESTRICTIONS**

Notes

Rev.	Description	Drwn	Sig.	Date	Chkd	Sig.	Date	Appr	Sig.	Date
A	AMENDMENTS MADE TO RESTRICTIONS	SDC	SDC	30.04.08	TPC	TPC	30.04.08	TPC	TPC	30.04.08
B	RESTRICTIONS AMENDED - JUNE COMMITTEE	CAH	CAH	05.10	JP	JP	05.10	TPC	TPC	05.10

Drawn by	Sig.	Date
SDC	SDC	07.07
Checked by originator	Sig.	Date
TPC	TPC	07.07
Approved by	Sig.	Date
TPC	TPC	07.07

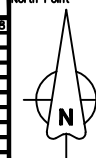

Project No. 3282/R&B

Contract Sheet No. 18093

Rev. B

**SURREY COUNTY COUNCIL**  
Sustainable Development

Head of Transportation

Classification: ADVERTISED

Project: REIGATE AND BANSTEAD DPE REIGATE

Drawing: IMPLEMENTED TRAFFIC ORDERS

SHEET OF





**KEY**

**—** PROPOSED  
NO WAITING AT ANY TIME

**—** EXISTING WAITING AND  
PARKING RESTRICTIONS

Notes

Rev.	Description	Drwn	Sig.	Date	Chkd	Sig.	Date	Appr	Sig.	Date
A	AMENDMENTS MADE TO RESTRICTIONS	SDC	SDC	30.04.08	TPC	TPC	30.04.08	TPC	TPC	30.04.08
B	RESTRICTIONS ADDED	CAH	CAH	02.10	JP	JP	02.10	TPC	TPC	02.10

North Point

Based upon the Ordnance Survey mapping with the permission of the Controller of Her Majesty's Stationary Office © Crown copyright. Unauthorised reproduction infringes Crown copyright and may lead to prosecution or civil proceedings. Surrey County Council LA 078872 1996.

Drawn by	CAH	Sig.	CAH	Date	02.10
Checked by	JP	Sig.	JP	Date	02.10
Approved by	TPC	Sig.	TPC	Date	02.10

Project

**REIGATE AND BANSTEAD DPE**

**REIGATE**

**IMPLEMENTED TRAFFIC ORDERS**

Drawing

**SURREY**  
COUNTY COUNCIL  
Sustainable Development  
Head of Transportation  
151, The Guildhall, Guildford, Surrey GU1 2AA

Project No. 3282/R&B


Contract Sheet No. 18095

Rev. B

Classification: ADVERTISED

SHEET OF



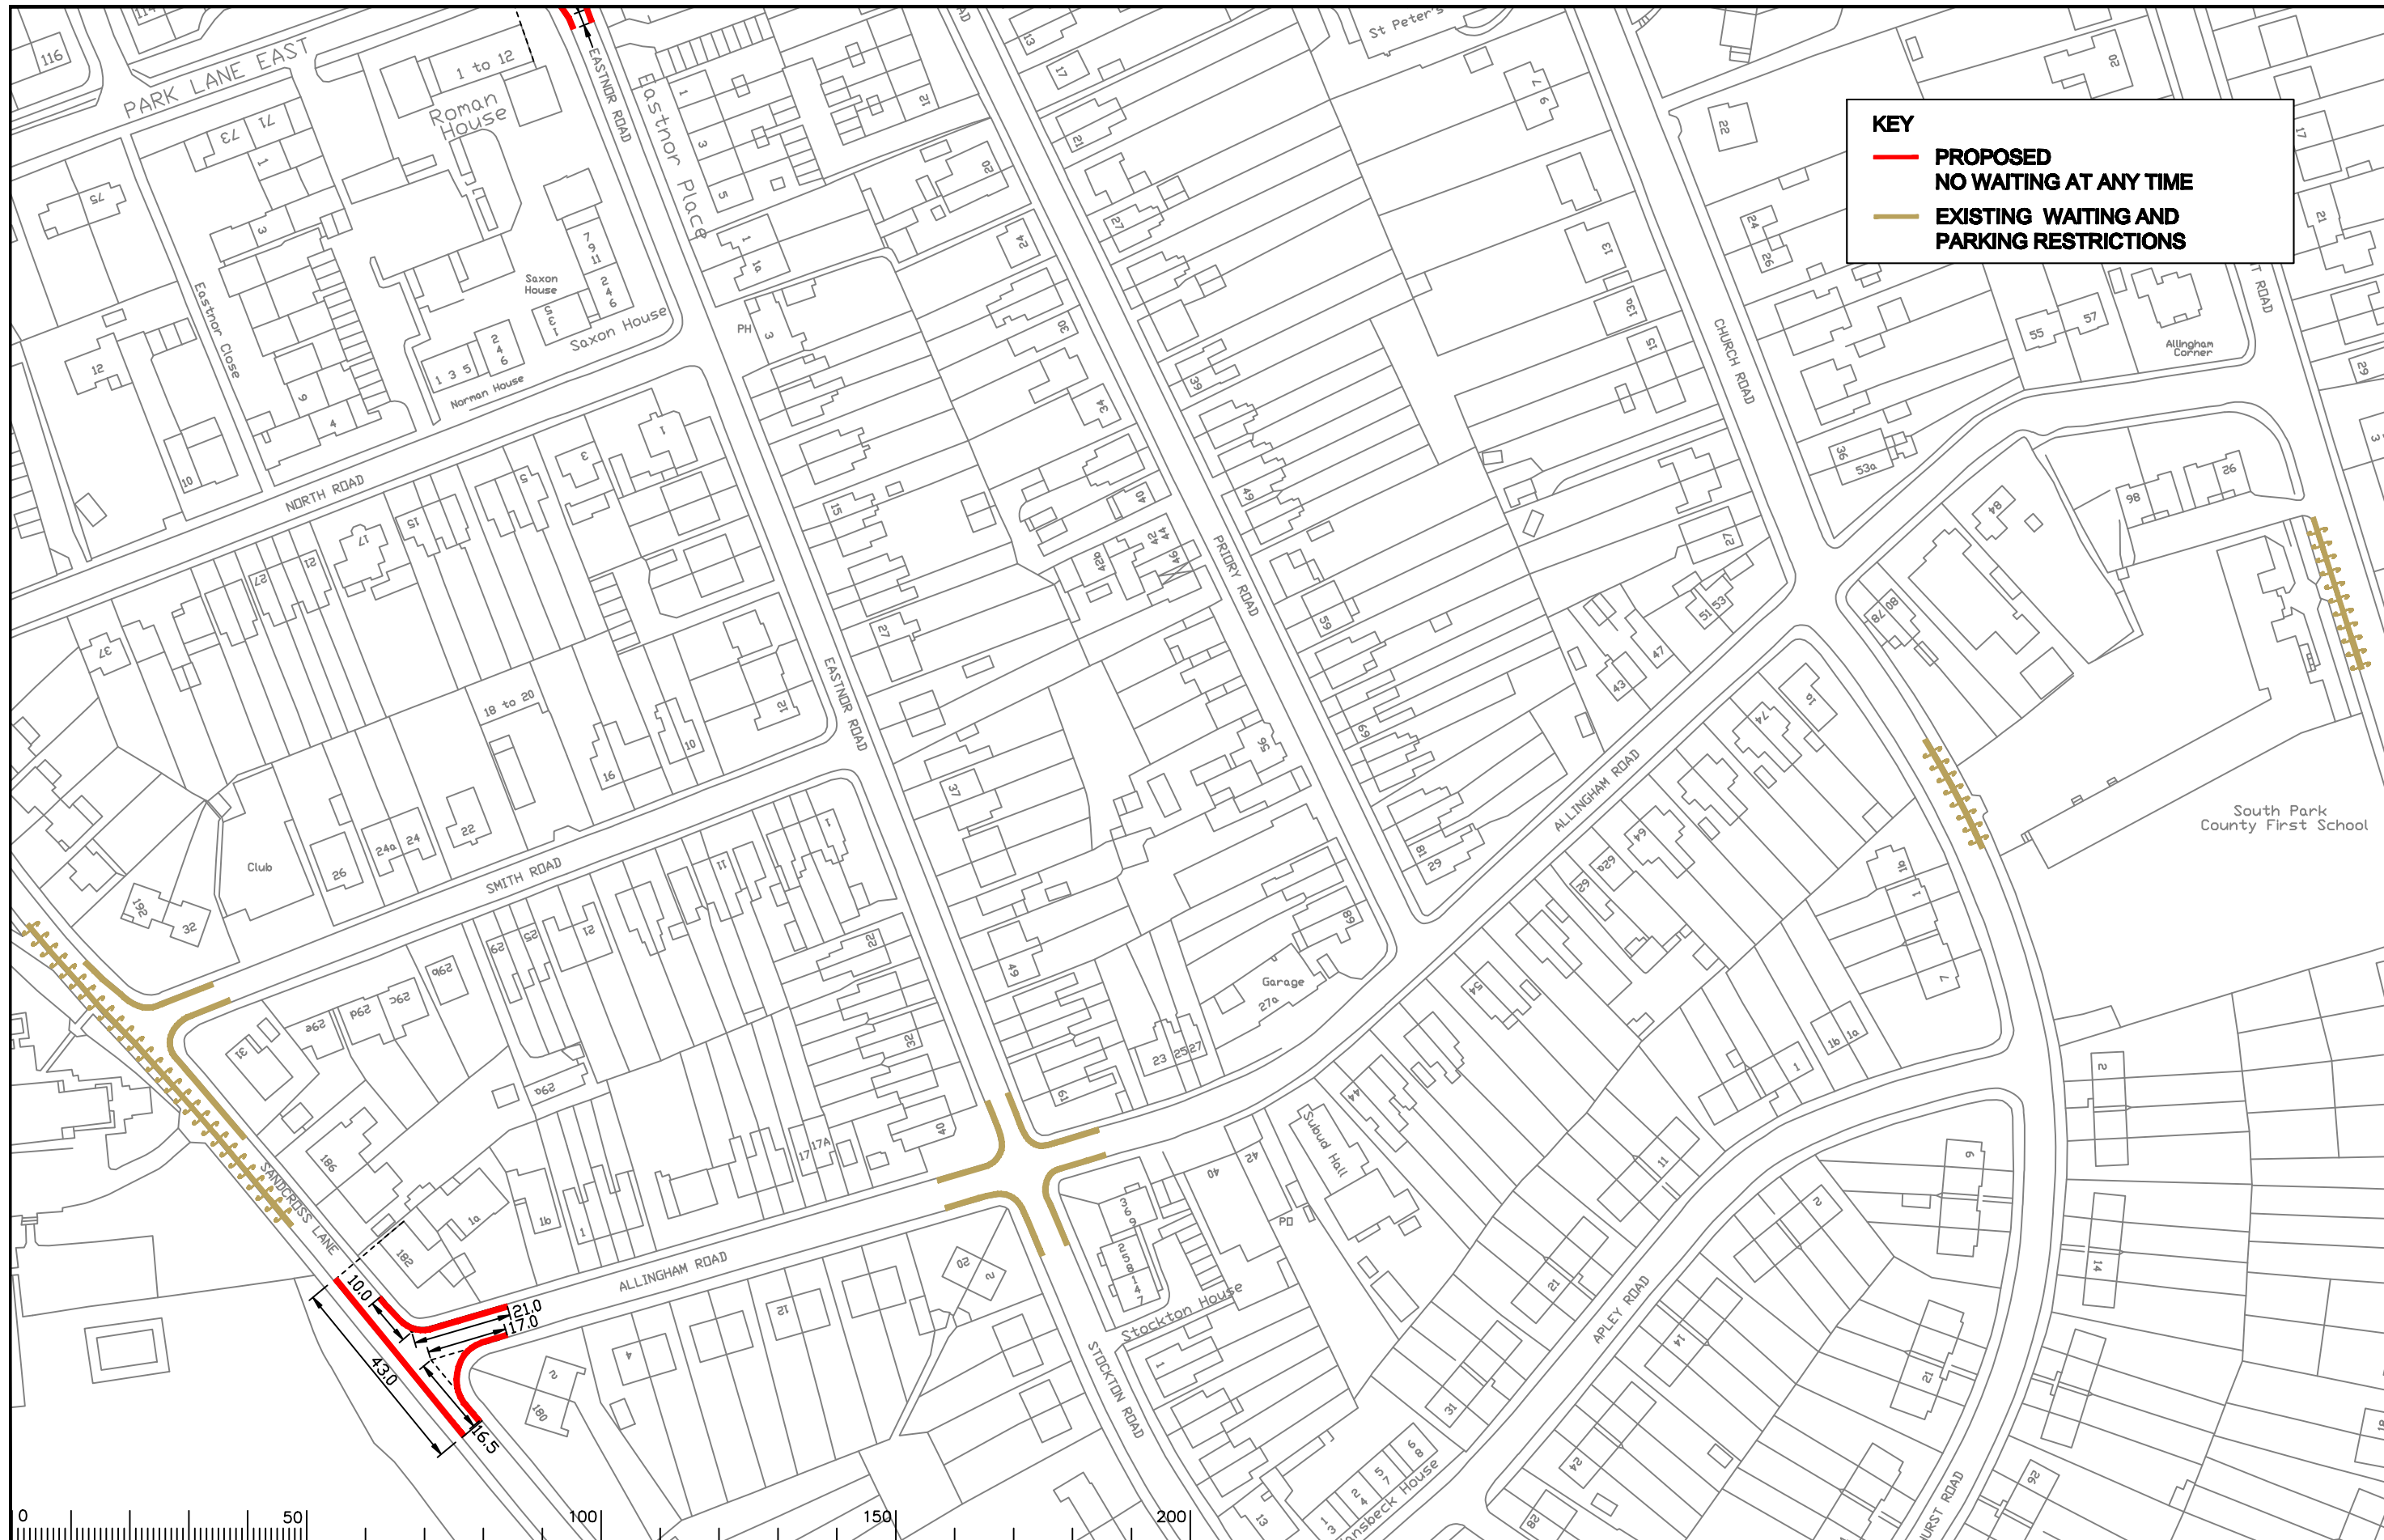

**KEY**

- PROPOSED NO WAITING AT ANY TIME
- EXISTING WAITING AND PARKING RESTRICTIONS

Notes

Rev.	Description	Drwn	Sig.	Date	Chkd	Sig.	Date	Appr	Sig.	Date
A	RESTRICTIONS ADDED	CAH	CAH	02.10	JP	JP	02.10	TPC	TPC	02.10

North Point

Based upon the Ordnance Survey mapping with the permission of the Controller of Her Majesty's Stationery Office © Crown copyright. Unauthorised reproduction infringes Crown copyright and may lead to prosecution or civil proceedings. Surrey County Council LA 078872 1996.

Drawn by: CAH, Sig: CAH, Date: 02.10  
 Checked by originator: JP, Sig: JP, Date: 02.10  
 Approved by: TPC, Sig: TPC, Date: 02.10

Project: REIGATE AND BANSTEAD DPE REIGATE  
 Drawing: IMPLEMENTED TRAFFIC ORDERS

Project No. 3282/R&B  
 Contract Sheet No. 18096  
 Rev. A  
 Classification: ADVERTISED