

KEY
 — PROPOSED
 NO WAITING AT ANY TIME
 — EXISTING WAITING AND
 PARKING RESTRICTIONS

Notes

Rev.	Description	Drwn	Sig.	Date	Chkd	Sig.	Date	Appr	Sig.	Date

North Point

Based upon the Ordnance Survey mapping with the permission of the Controller of Her Majesty's Stationery Office © Crown copyright. Unauthorised reproduction infringes Crown copyright and may lead to prosecution or civil proceedings. Surrey County Council LA 078872 1998.

Drawn by	CAH	Sig.	CAH	Date	05.10
Checked by originator	JP	Sig.	JP	Date	05.10
Approved by	TPC	Sig.	TPC	Date	05.10

Project

REIGATE AND BANSTEAD DPE
 BANSTEAD


Drawing

IMPLEMENTED TRAFFIC ORDERS

SHEET OF

SURREY
 COUNTY COUNCIL
 Sustainable Development

Project No. 3282/R&B
 Contract Sheet No. 18146
 Drawing No. 18146
 Rev. ADVERTISED

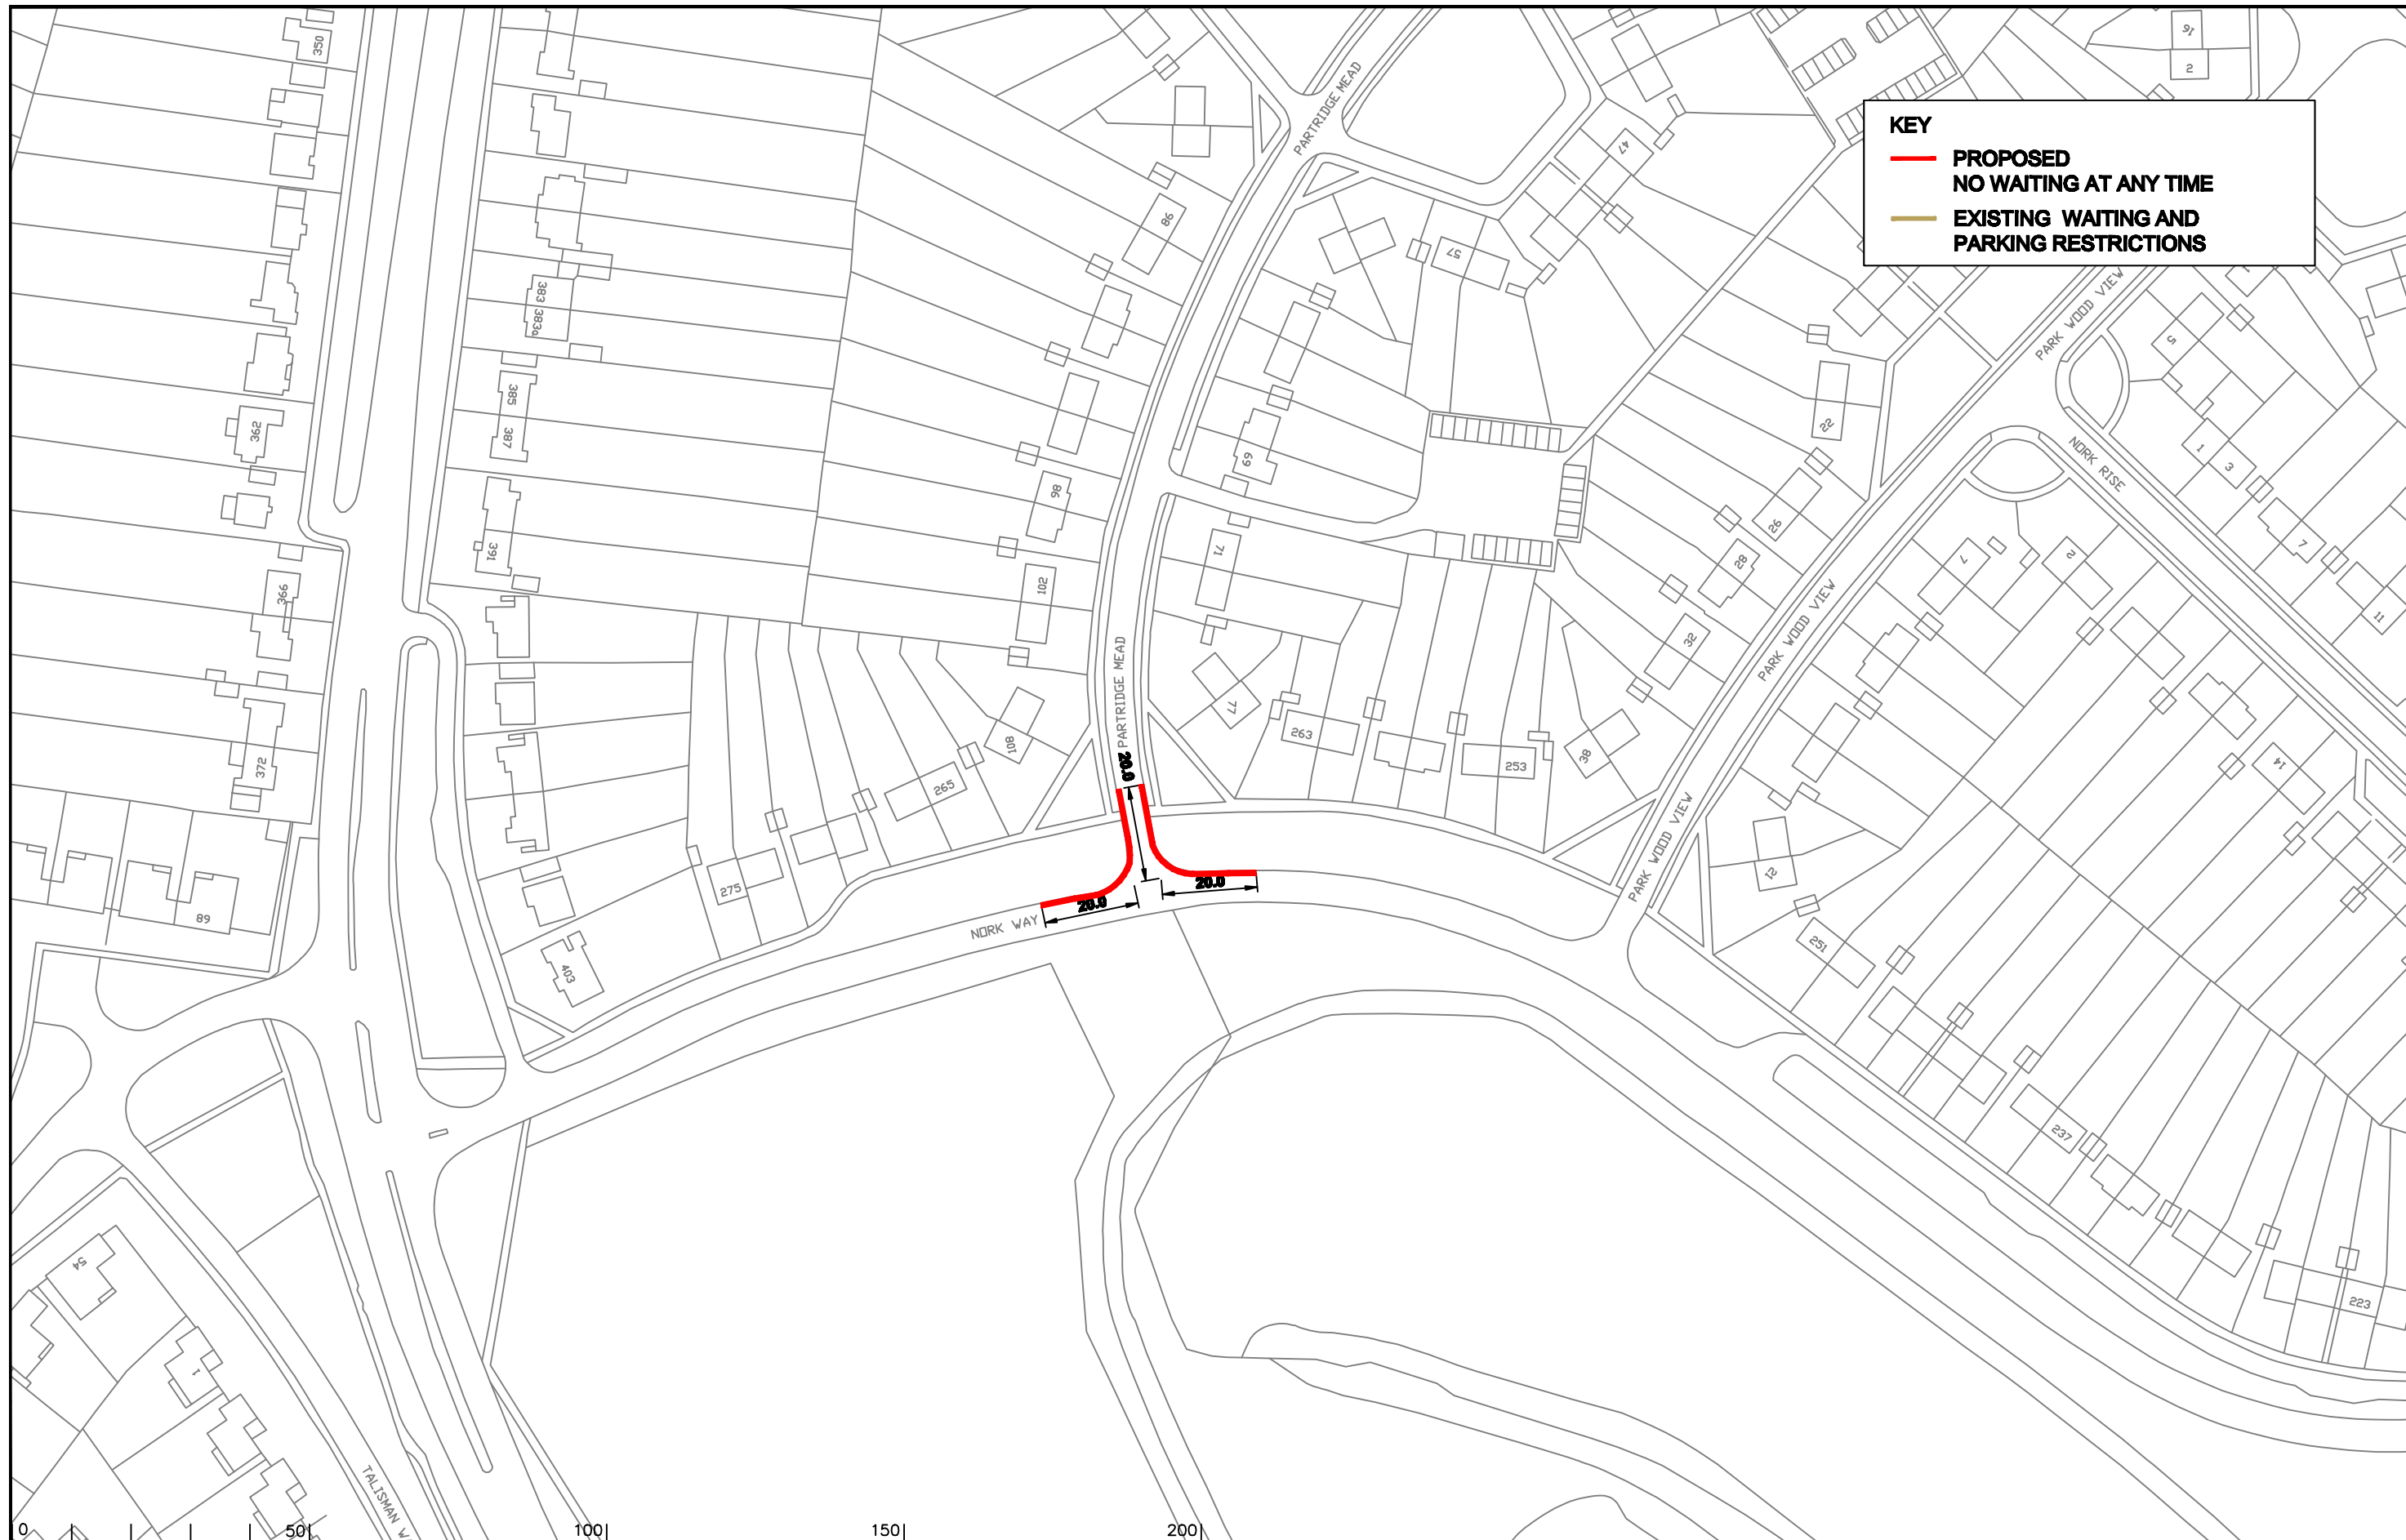

KEY

- PROPOSED NO WAITING AT ANY TIME
- EXISTING WAITING AND PARKING RESTRICTIONS



Notes

Rev.	Description	Drwn	Sig.	Date	Chkd	Sig.	Date	Appr	Sig.	Date

North Point

Drawn by	CAH	Sig.	CAH	Date	05.10
Checked by	JP	Sig.	JP	Date	05.10
Approved by	TPC	Sig.	TPC	Date	05.10

Project
**REIGATE AND BANSTEAD DPE
 BANSTEAD**
 Drawing
IMPLEMENTED TRAFFIC ORDERS

SURREY
 COUNTY COUNCIL
 Sustainable Development

Project No. 3282/R&B
 Contract Sheet No. 18147
 Drawing No. 18147
 Classification: ADVERTISED