

KEY

- **PROPOSED NO WAITING AT ANY TIME**
- - - **PROPOSED NO LOADING AT ANY TIME**
- **EXISTING WAITING AND PARKING RESTRICTIONS**

Notes

Rev.	Description	Drwn	Sig.	Date	Chkd	Sig.	Date	Appr	Sig.	Date
A	RESTRICTIONS ADDED	CAH	CAH	02.10	JP	JP	02.10	TPC	TPC	02.10


North Point

Based upon the Ordnance Survey mapping with the permission of the Controller of Her Majesty's Stationery Office © Crown copyright. Unauthorised reproduction infringes Crown copyright and may lead to prosecution or civil proceedings. Surrey County Council LA 078872 1996.

Drawn by	CAH	Sig.	CAH	Date	02.10
Checked by	JP	Sig.	JP	Date	02.10
Approved by	TPC	Sig.	TPC	Date	02.10

Project
REIGATE AND BANSTEAD DPE
REIGATE
 Drawing
IMPLEMENTED TRAFFIC ORDERS

Project No.
3282/R&B
 Contract Sheet No.
 Drawing No.
18097
 Rev.
A
 Classification
ADVERTISED

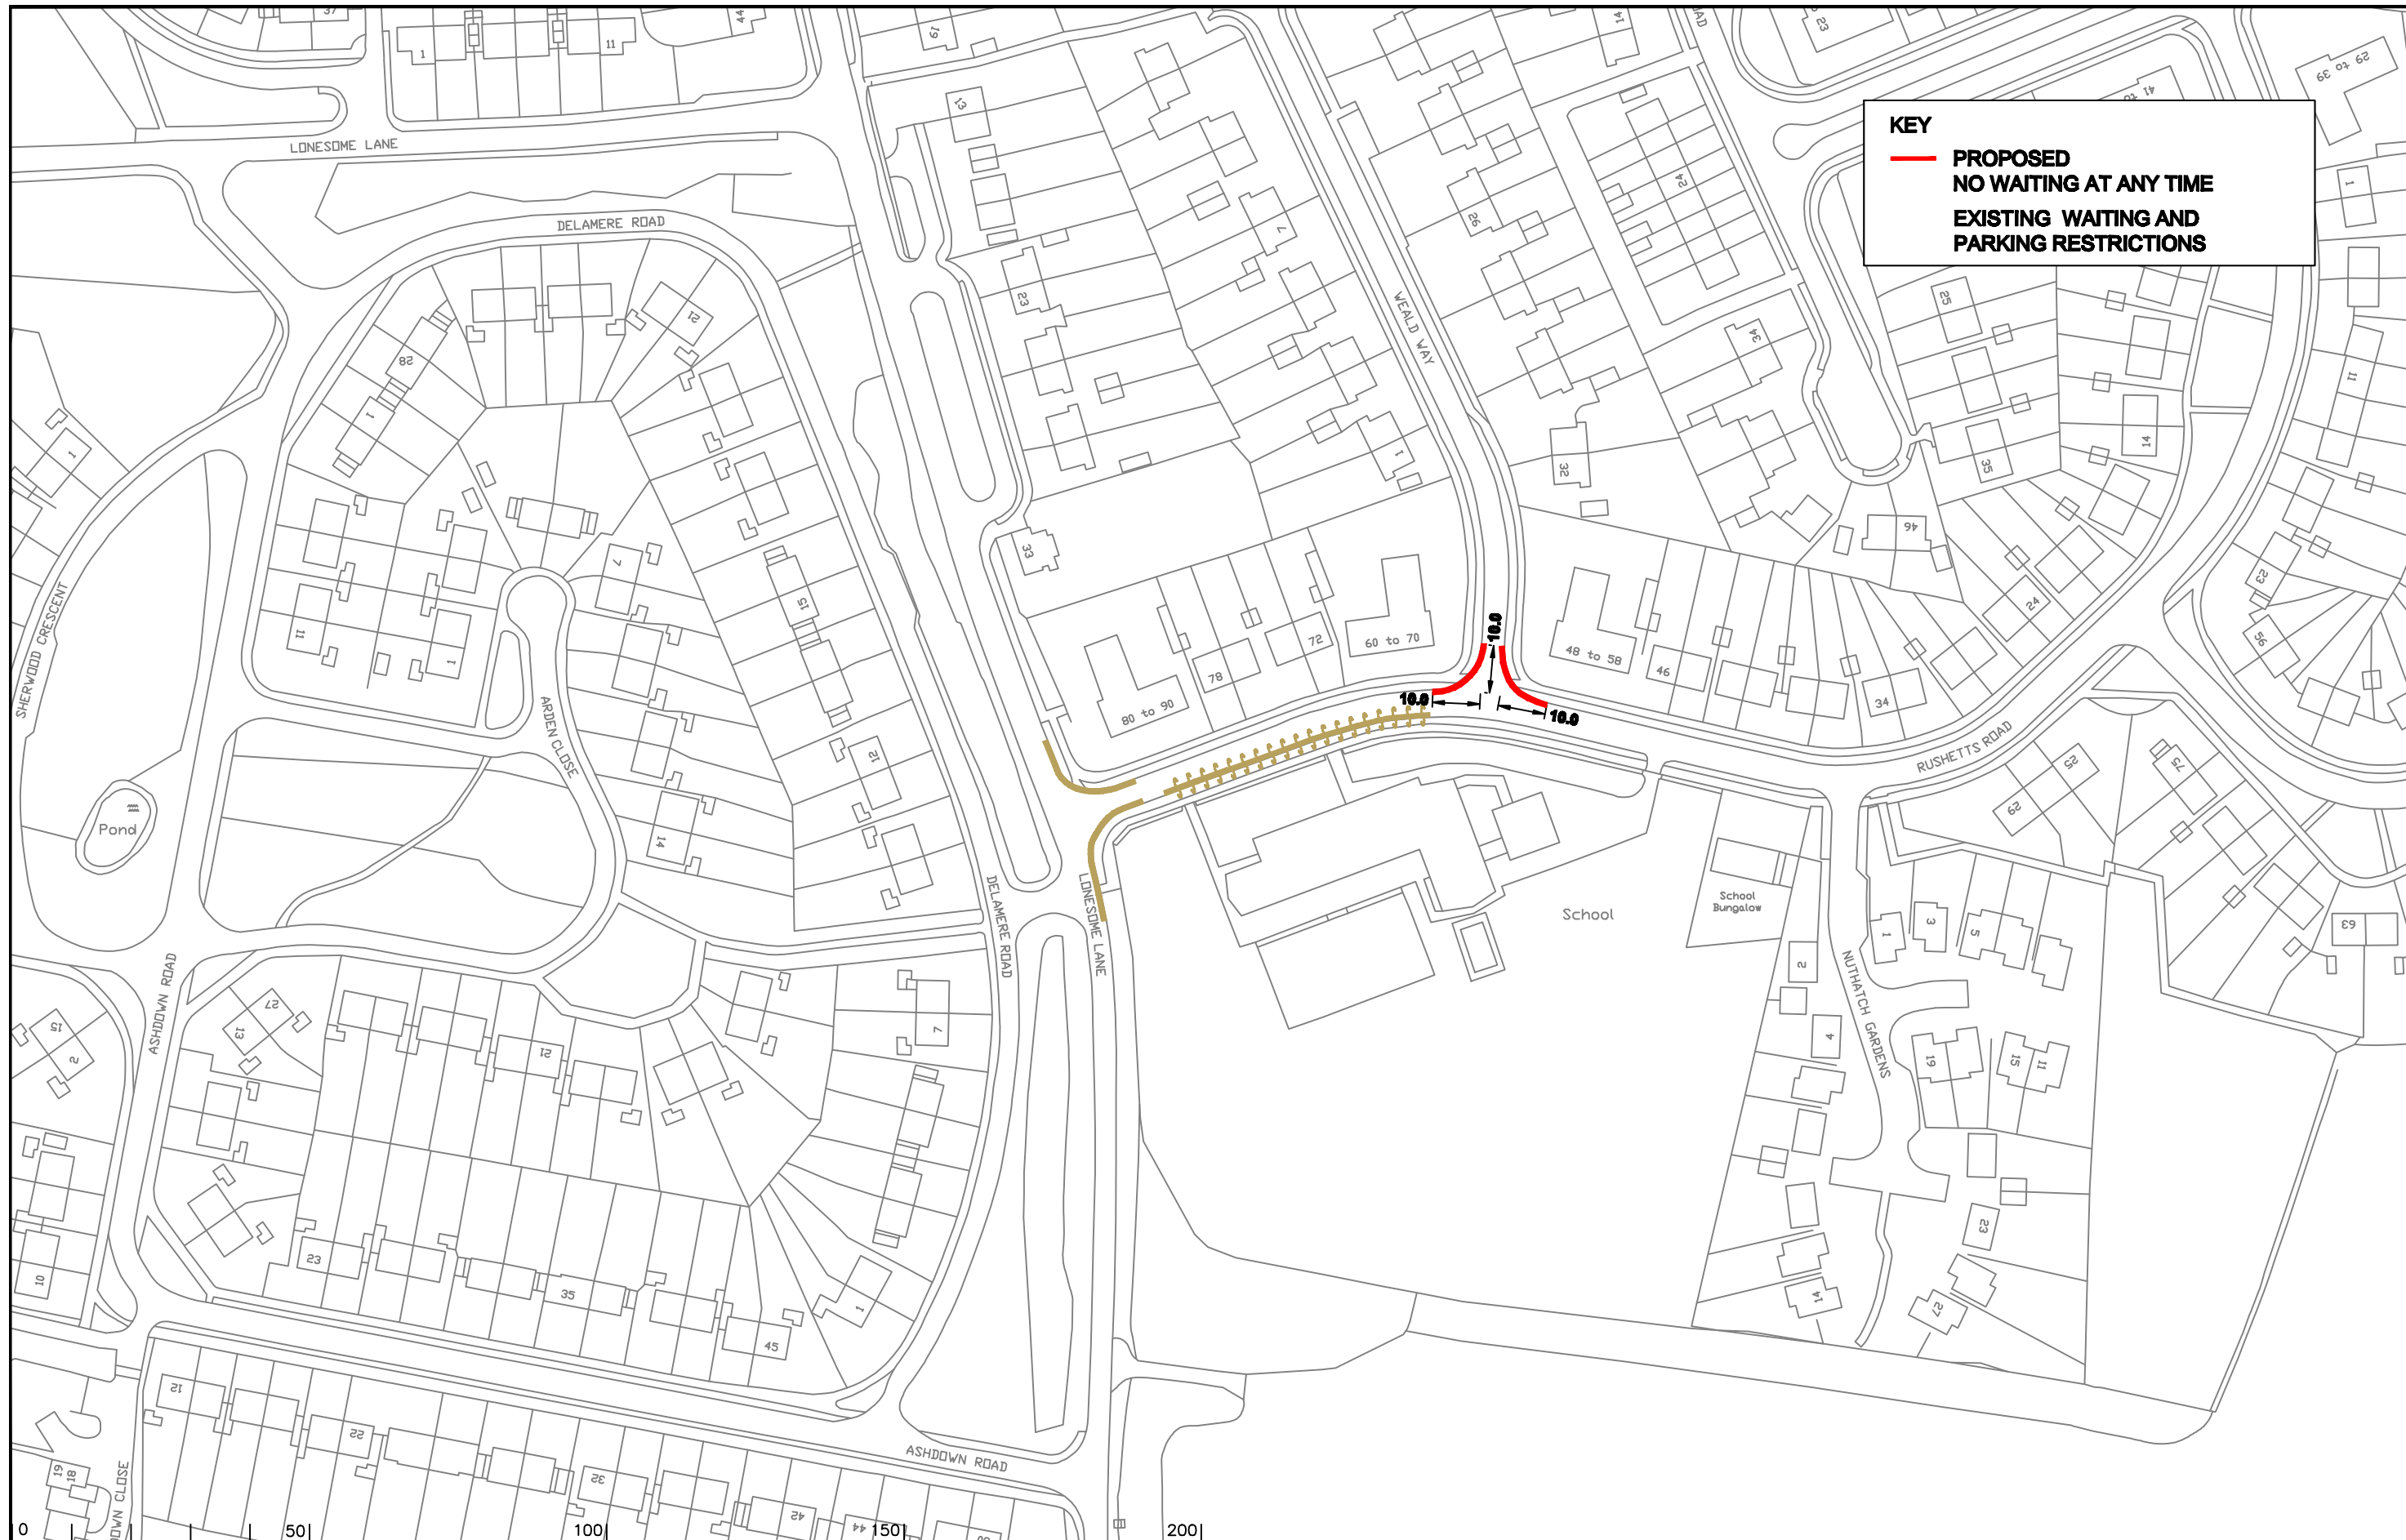

KEY

— PROPOSED
NO WAITING AT ANY TIME

- - - EXISTING WAITING AND
PARKING RESTRICTIONS

Notes

Rev.	Description	Drwn	Sig.	Date	Chkd	Sig.	Date	Appr	Sig.	Date
A	RESTRICTIONS AMENDED - JUNE COMMITTEE	CAH	CAH	05.10	JP	JP	05.10	TPC	TPC	05.10

North Point

Drawn by	SDC	Sig.	SDC	Date	07.07
Checked by	TPC	Sig.	TPC	Date	07.07
Approved by	TPC	Sig.	TPC	Date	07.07

Project

REIGATE AND BANSTEAD DPE
REIGATE

Drawing

IMPLEMENTED TRAFFIC ORDERS


SURREY
COUNTY COUNCIL
Sustainable Development
Head of Transportation
151, The Guildhall, Guildford, Surrey GU1 2DG

Project No. 3282/R&B
Contract Sheet No. 18099
Drawing No. 18099
Rev. A
Classification: ADVERTISED

KEY

— **PROPOSED
NO WAITING AT ANY TIME**

**EXISTING WAITING AND
PARKING RESTRICTIONS**

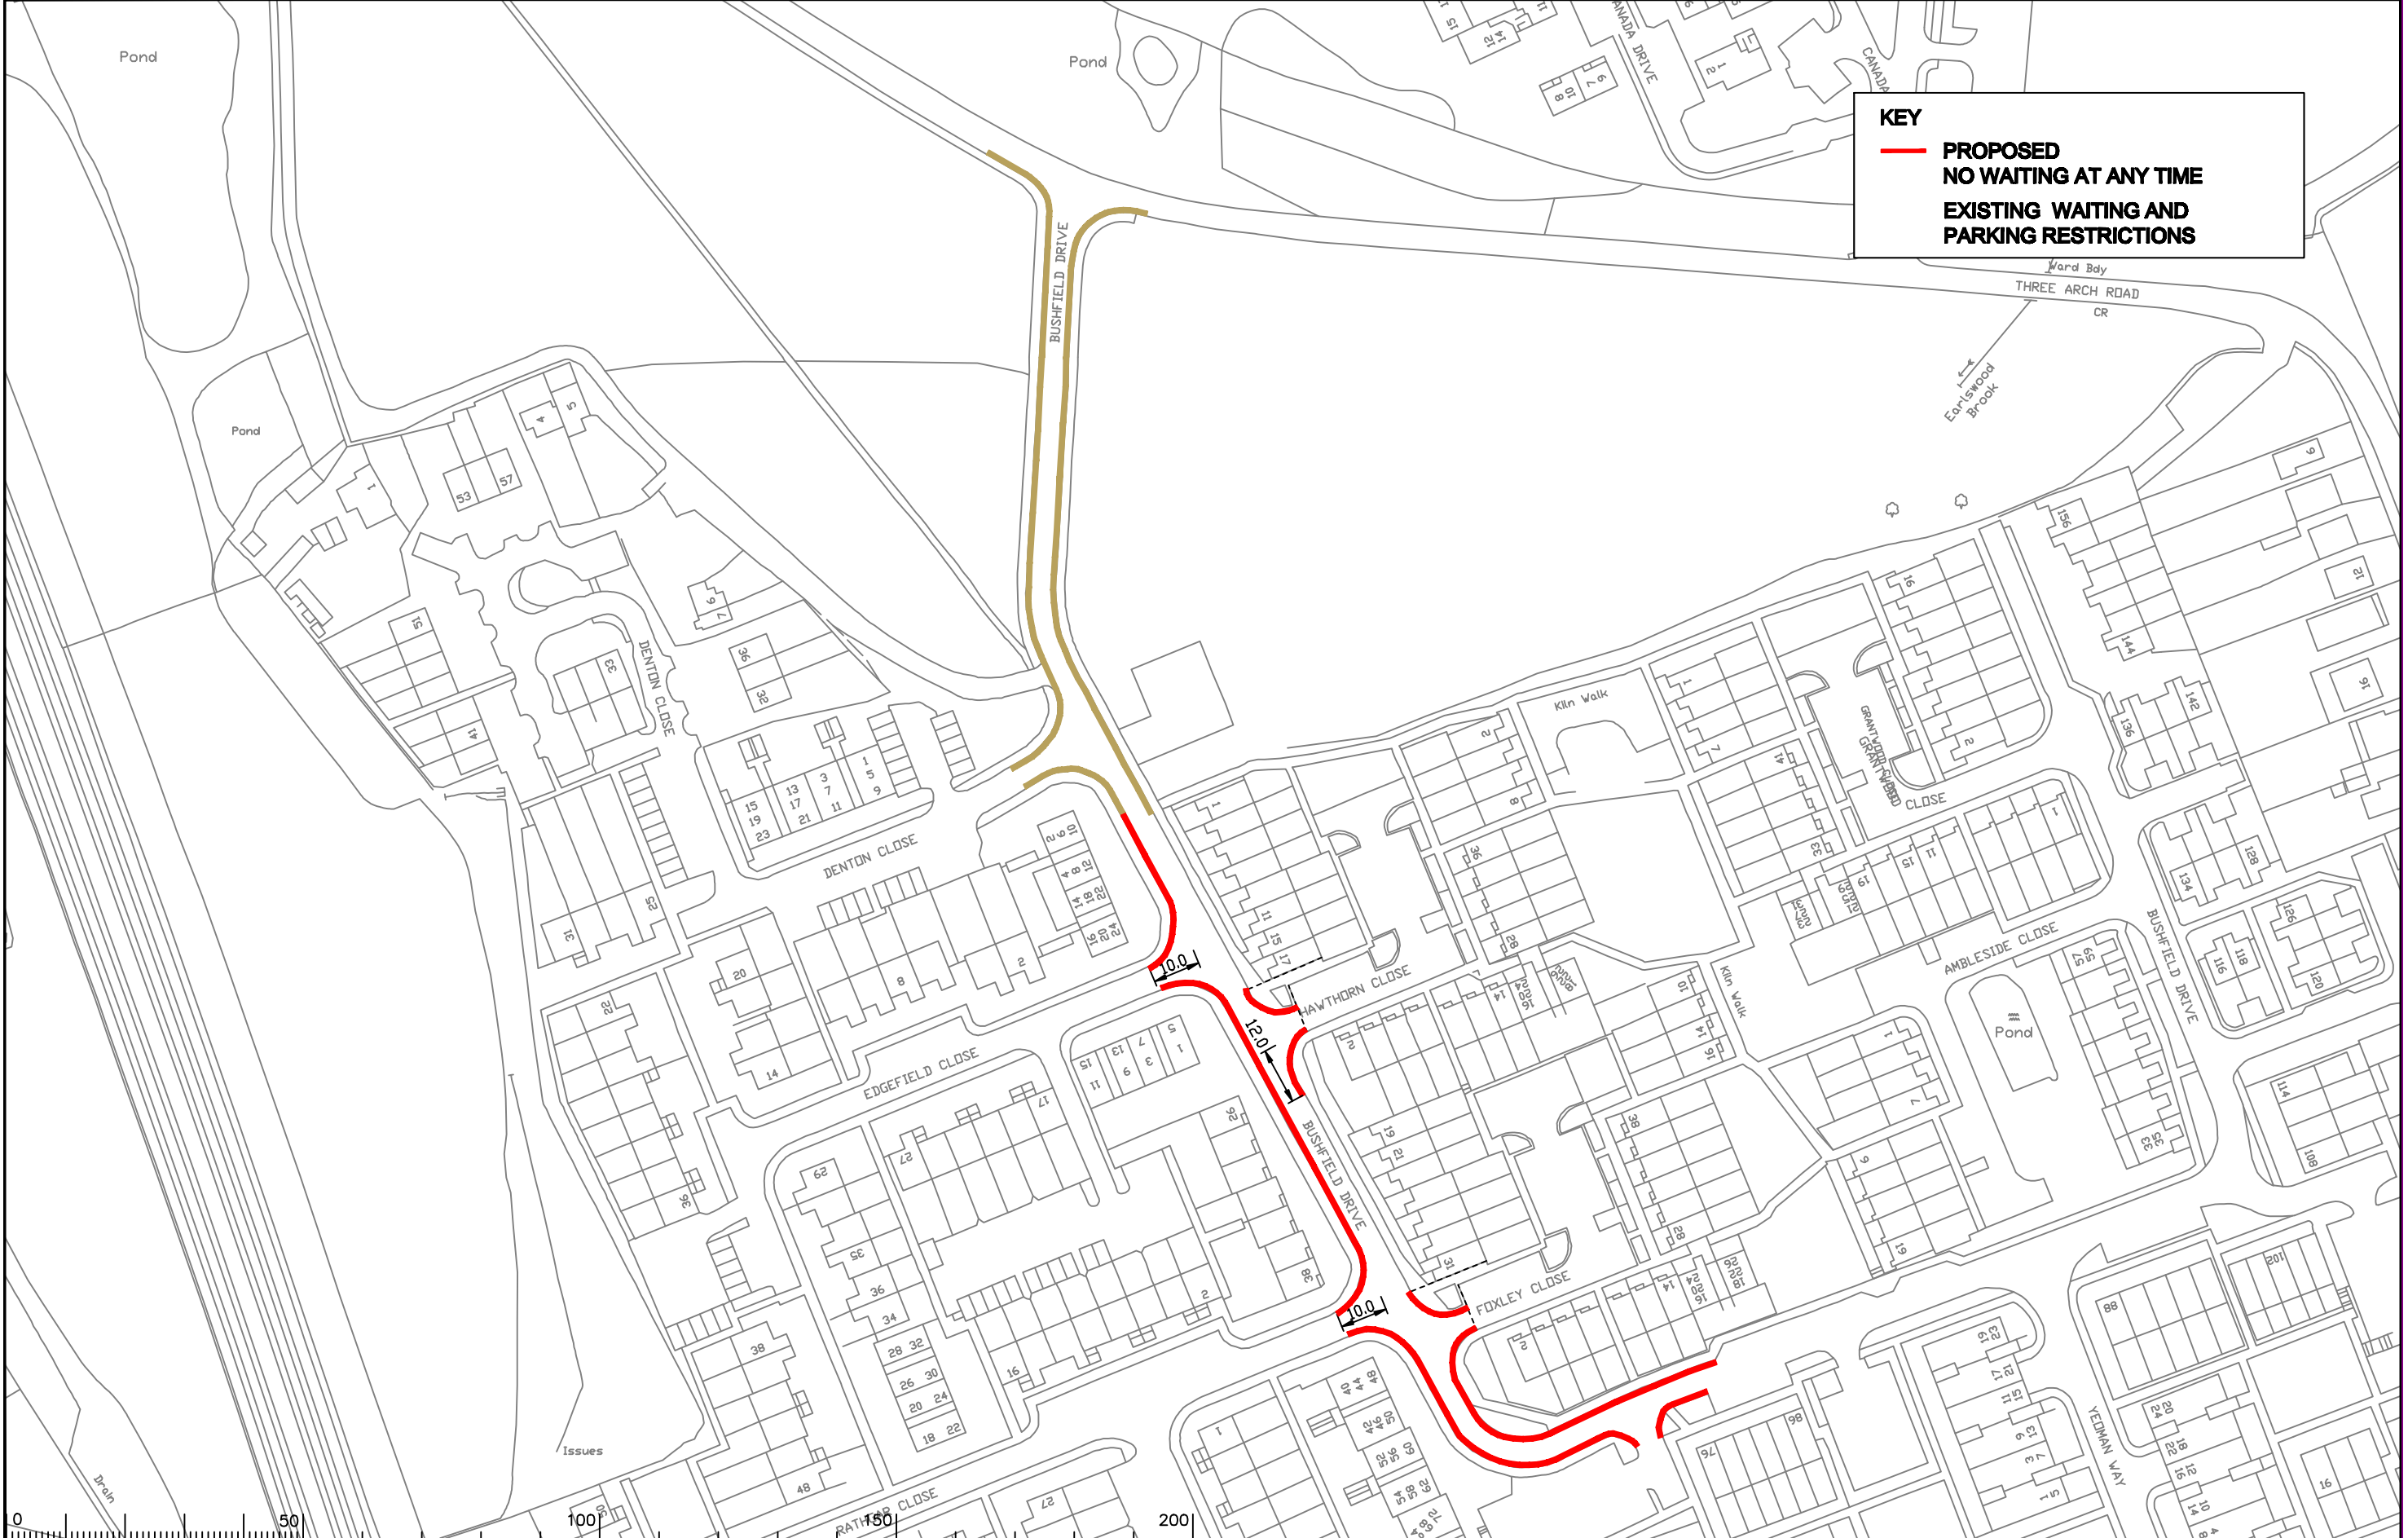

Notes

Rev.	Description	Drwn	Sig.	Date	Chkd	Sig.	Date	Appr	Sig.	Date
A	RESTRICTIONS ADDED	CAH	CAH	02.10	JP	JP	02.10	TPC	TPC	02.10

Rev.	Description	Drwn	Sig.	Date	Chkd	Sig.	Date	Appr	Sig.	Date
A	RESTRICTIONS ADDED	CAH	CAH	02.10	JP	JP	02.10	TPC	TPC	02.10

North Point

Based upon the Ordnance Survey mapping with the permission of the Controller of Her Majesty's Stationery Office © Crown copyright. Unauthorised reproduction infringes Crown copyright and may lead to prosecution or civil proceedings. Surrey County Council LA 078872 1996.

Drawn by: CAH, Sig. CAH, Date 02.10
 Checked by originator: JP, Sig. JP, Date 02.10
 Approved by: TPC, Sig. TPC, Date 02.10


Project: REIGATE AND BANSTEAD DPE SALFORDS

Drawing: IMPLEMENTED TRAFFIC ORDERS

SHEET OF

SURREY
COUNTY COUNCIL
Sustainable Development

Project No. 3282/R&B
 Contract Sheet No. 18101
 Drawing No. 18101
 Rev. A
 Classification: ADVERTISED

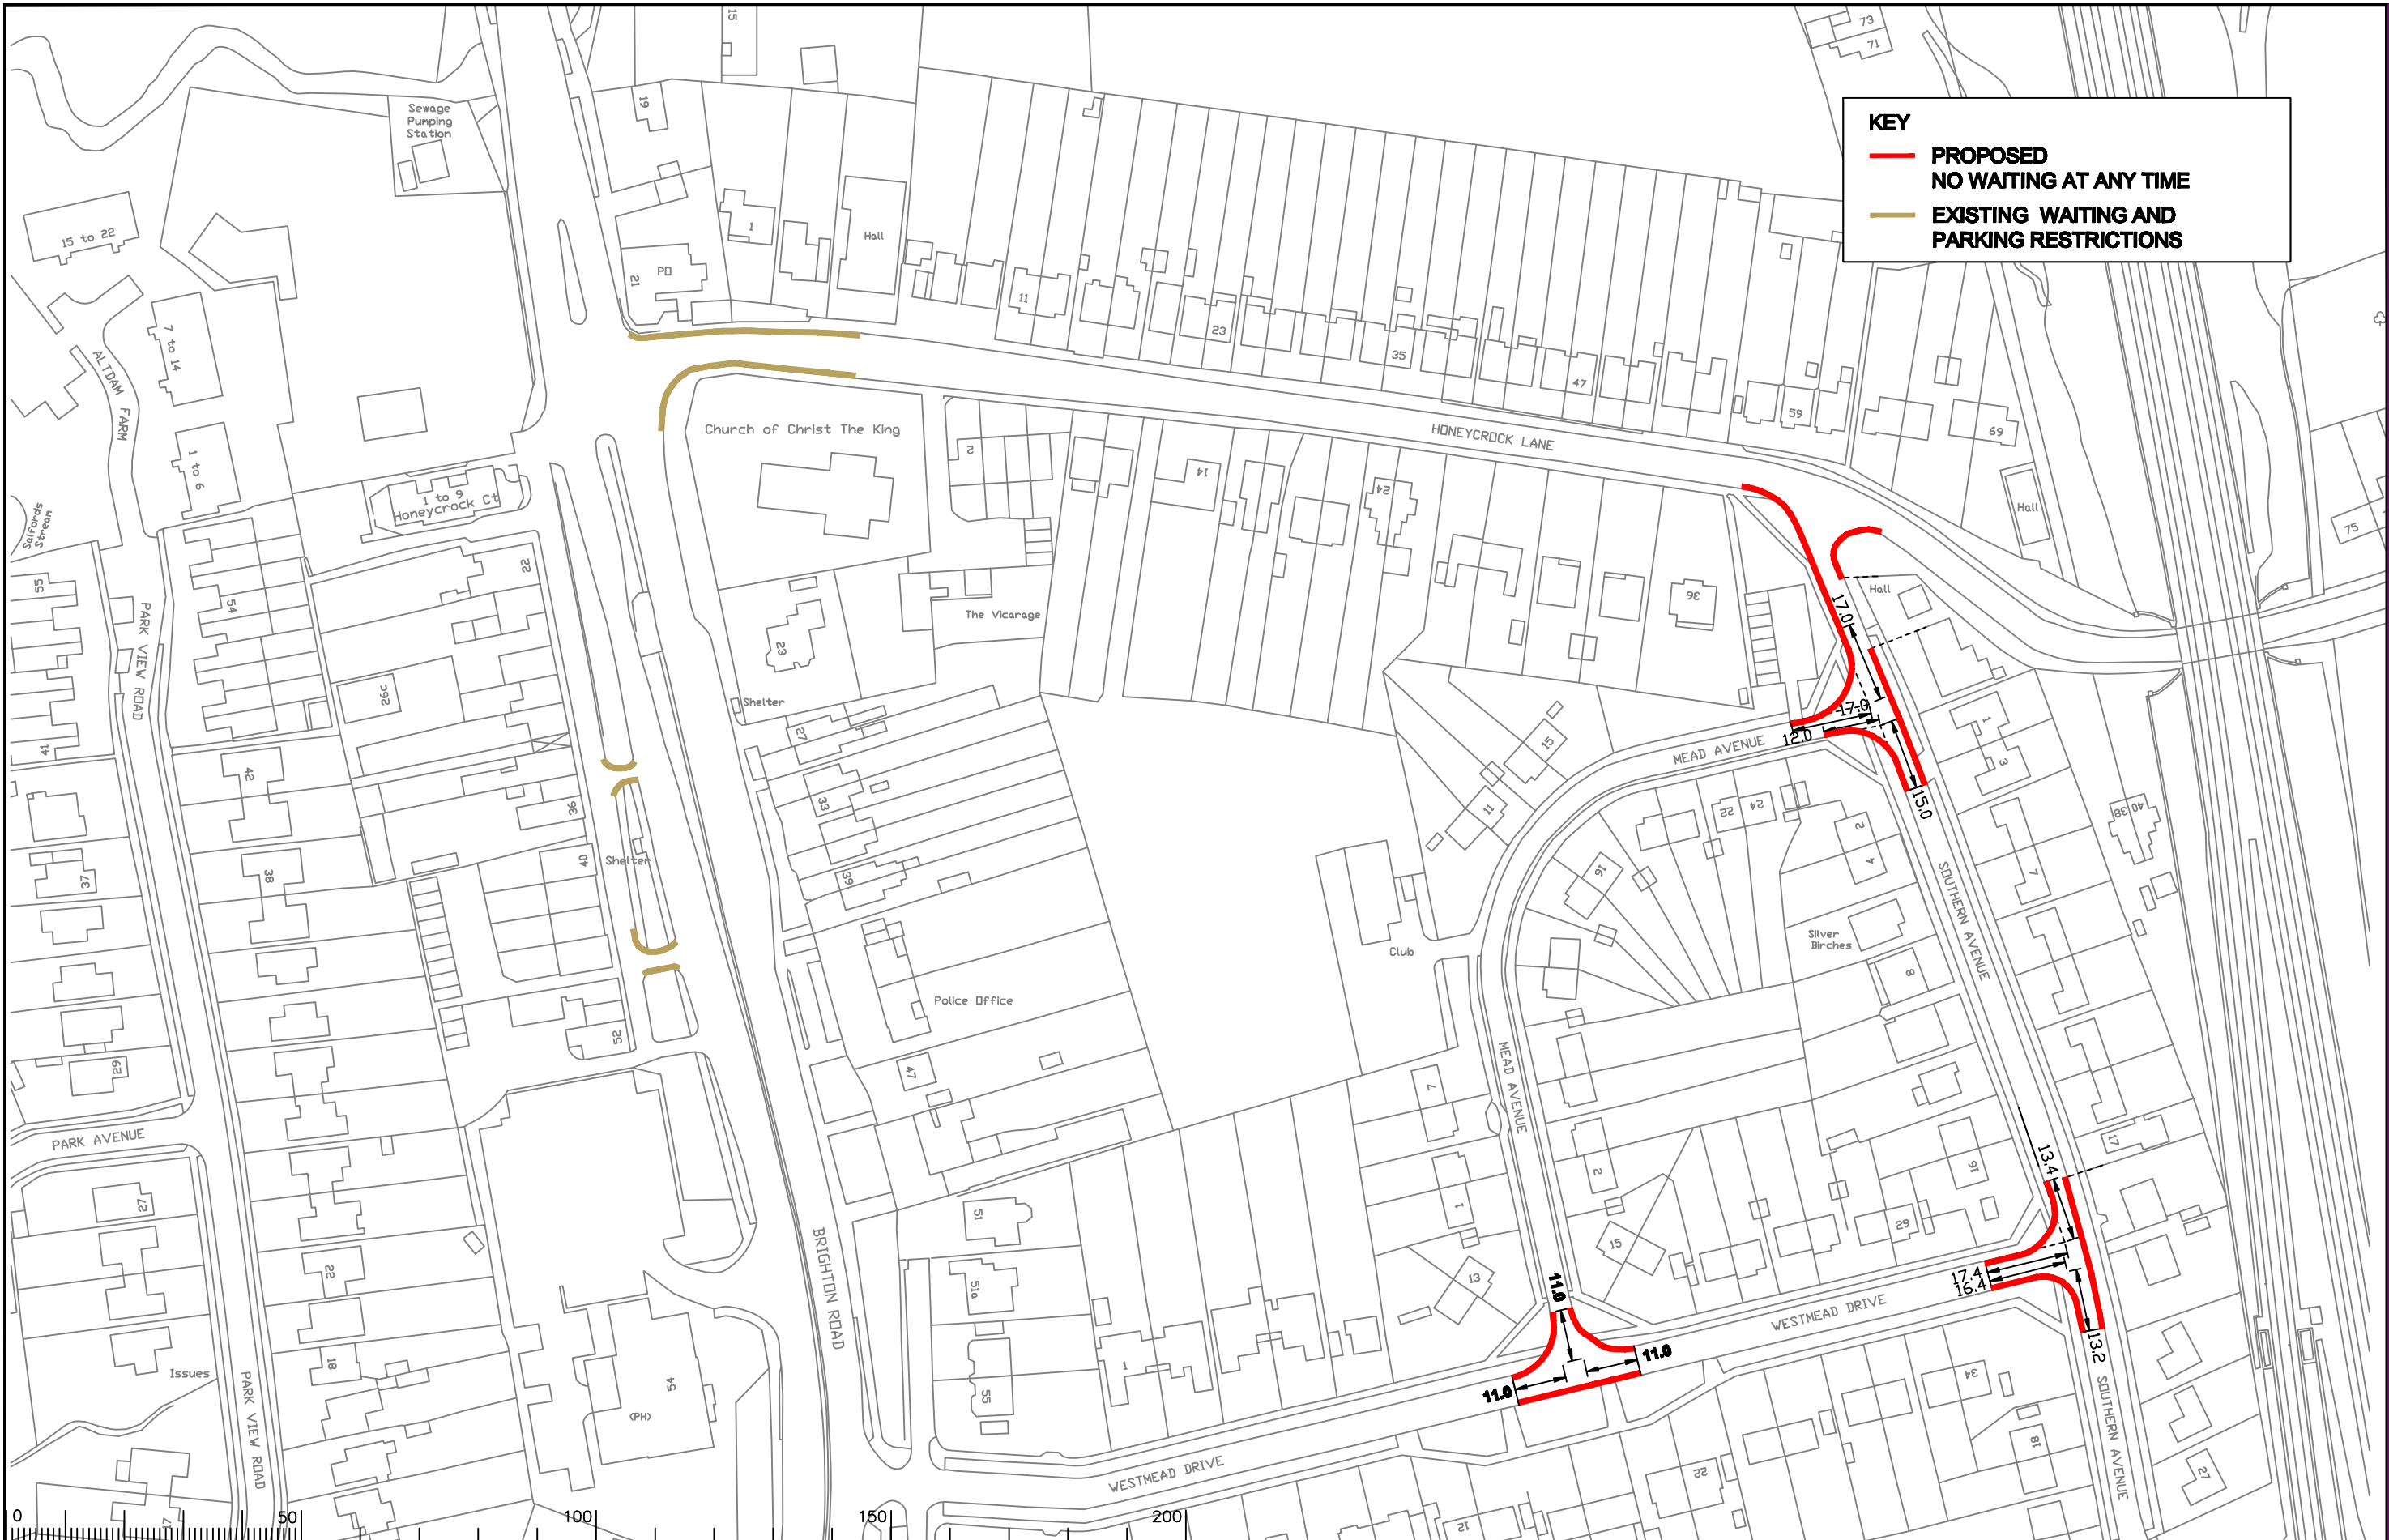

KEY

- PROPOSED NO WAITING AT ANY TIME
- EXISTING WAITING AND PARKING RESTRICTIONS

Notes

Rev.	Description	Drwn	Sig.	Date	Chkd	Sig.	Date	Appr	Sig.	Date
A	RESTRICTIONS ADDED	CAH	CAH	02.10	JP	JP	02.10	TPC	TPC	02.10
B	RESTRICTIONS AMENDED - JUNE COMMITTEE	CAH	CAH	05.10	JP	JP	05.10	TPC	TPC	05.10

North Point

Based upon the Ordnance Survey mapping with the permission of the Controller of Her Majesty's Stationery Office © Crown copyright. Unauthorised reproduction infringes Crown copyright and may lead to prosecution or civil proceedings. Surrey County Council LA 078872 1998.

Drawn by	CAH	Sig.	CAH	Date	02.10
Checked by originator	JP	Sig.	JP	Date	02.10
Approved by	TPC	Sig.	TPC	Date	02.10

Project
REIGATE AND BANSTEAD DPE Salfords

Drawing
IMPLEMENTED TRAFFIC ORDERS

SHEET OF

SURREY COUNTY COUNCIL
Sustainable Development

Project No. 3282/R&B
Contract Sheet No. 18104
Drawing No. 18104
Rev. B
Classification: ADVERTISED

S:\Project-current\3282\R&B\Cad Drawings\19 Advertiser\Advertiser240211\B&B0418.dwg