

KEY

- PROPOSED NO WAITING AT ANY TIME
- EXISTING WAITING AND PARKING RESTRICTIONS

Notes

Rev.	Description	Drwn	Sig.	Date	Chkd	Sig.	Date	Appr	Sig.	Date
A	RESTRICTIONS AMENDED - JUNE COMMITTEE	CAH	CAH	05.10	JP	JP	05.10	TPC	TPC	05.10

North Point


Drawn by	CAH	Sig.	CAH	Date	02.10
Checked by originator	JP	Sig.	JP	Date	02.10
Approved by	TPC	Sig.	TPC	Date	02.10

Project
REIGATE AND BANSTEAD DPE REDHILL
 Drawing
IMPLEMENTED TRAFFIC ORDERS

Project No. 3282/R&B
 Contract Sheet No. 18134
 Rev. A
 Classification: ADVERTISED


KEY

- PROPOSED NO WAITING AT ANY TIME
- EXISTING WAITING AND PARKING RESTRICTIONS

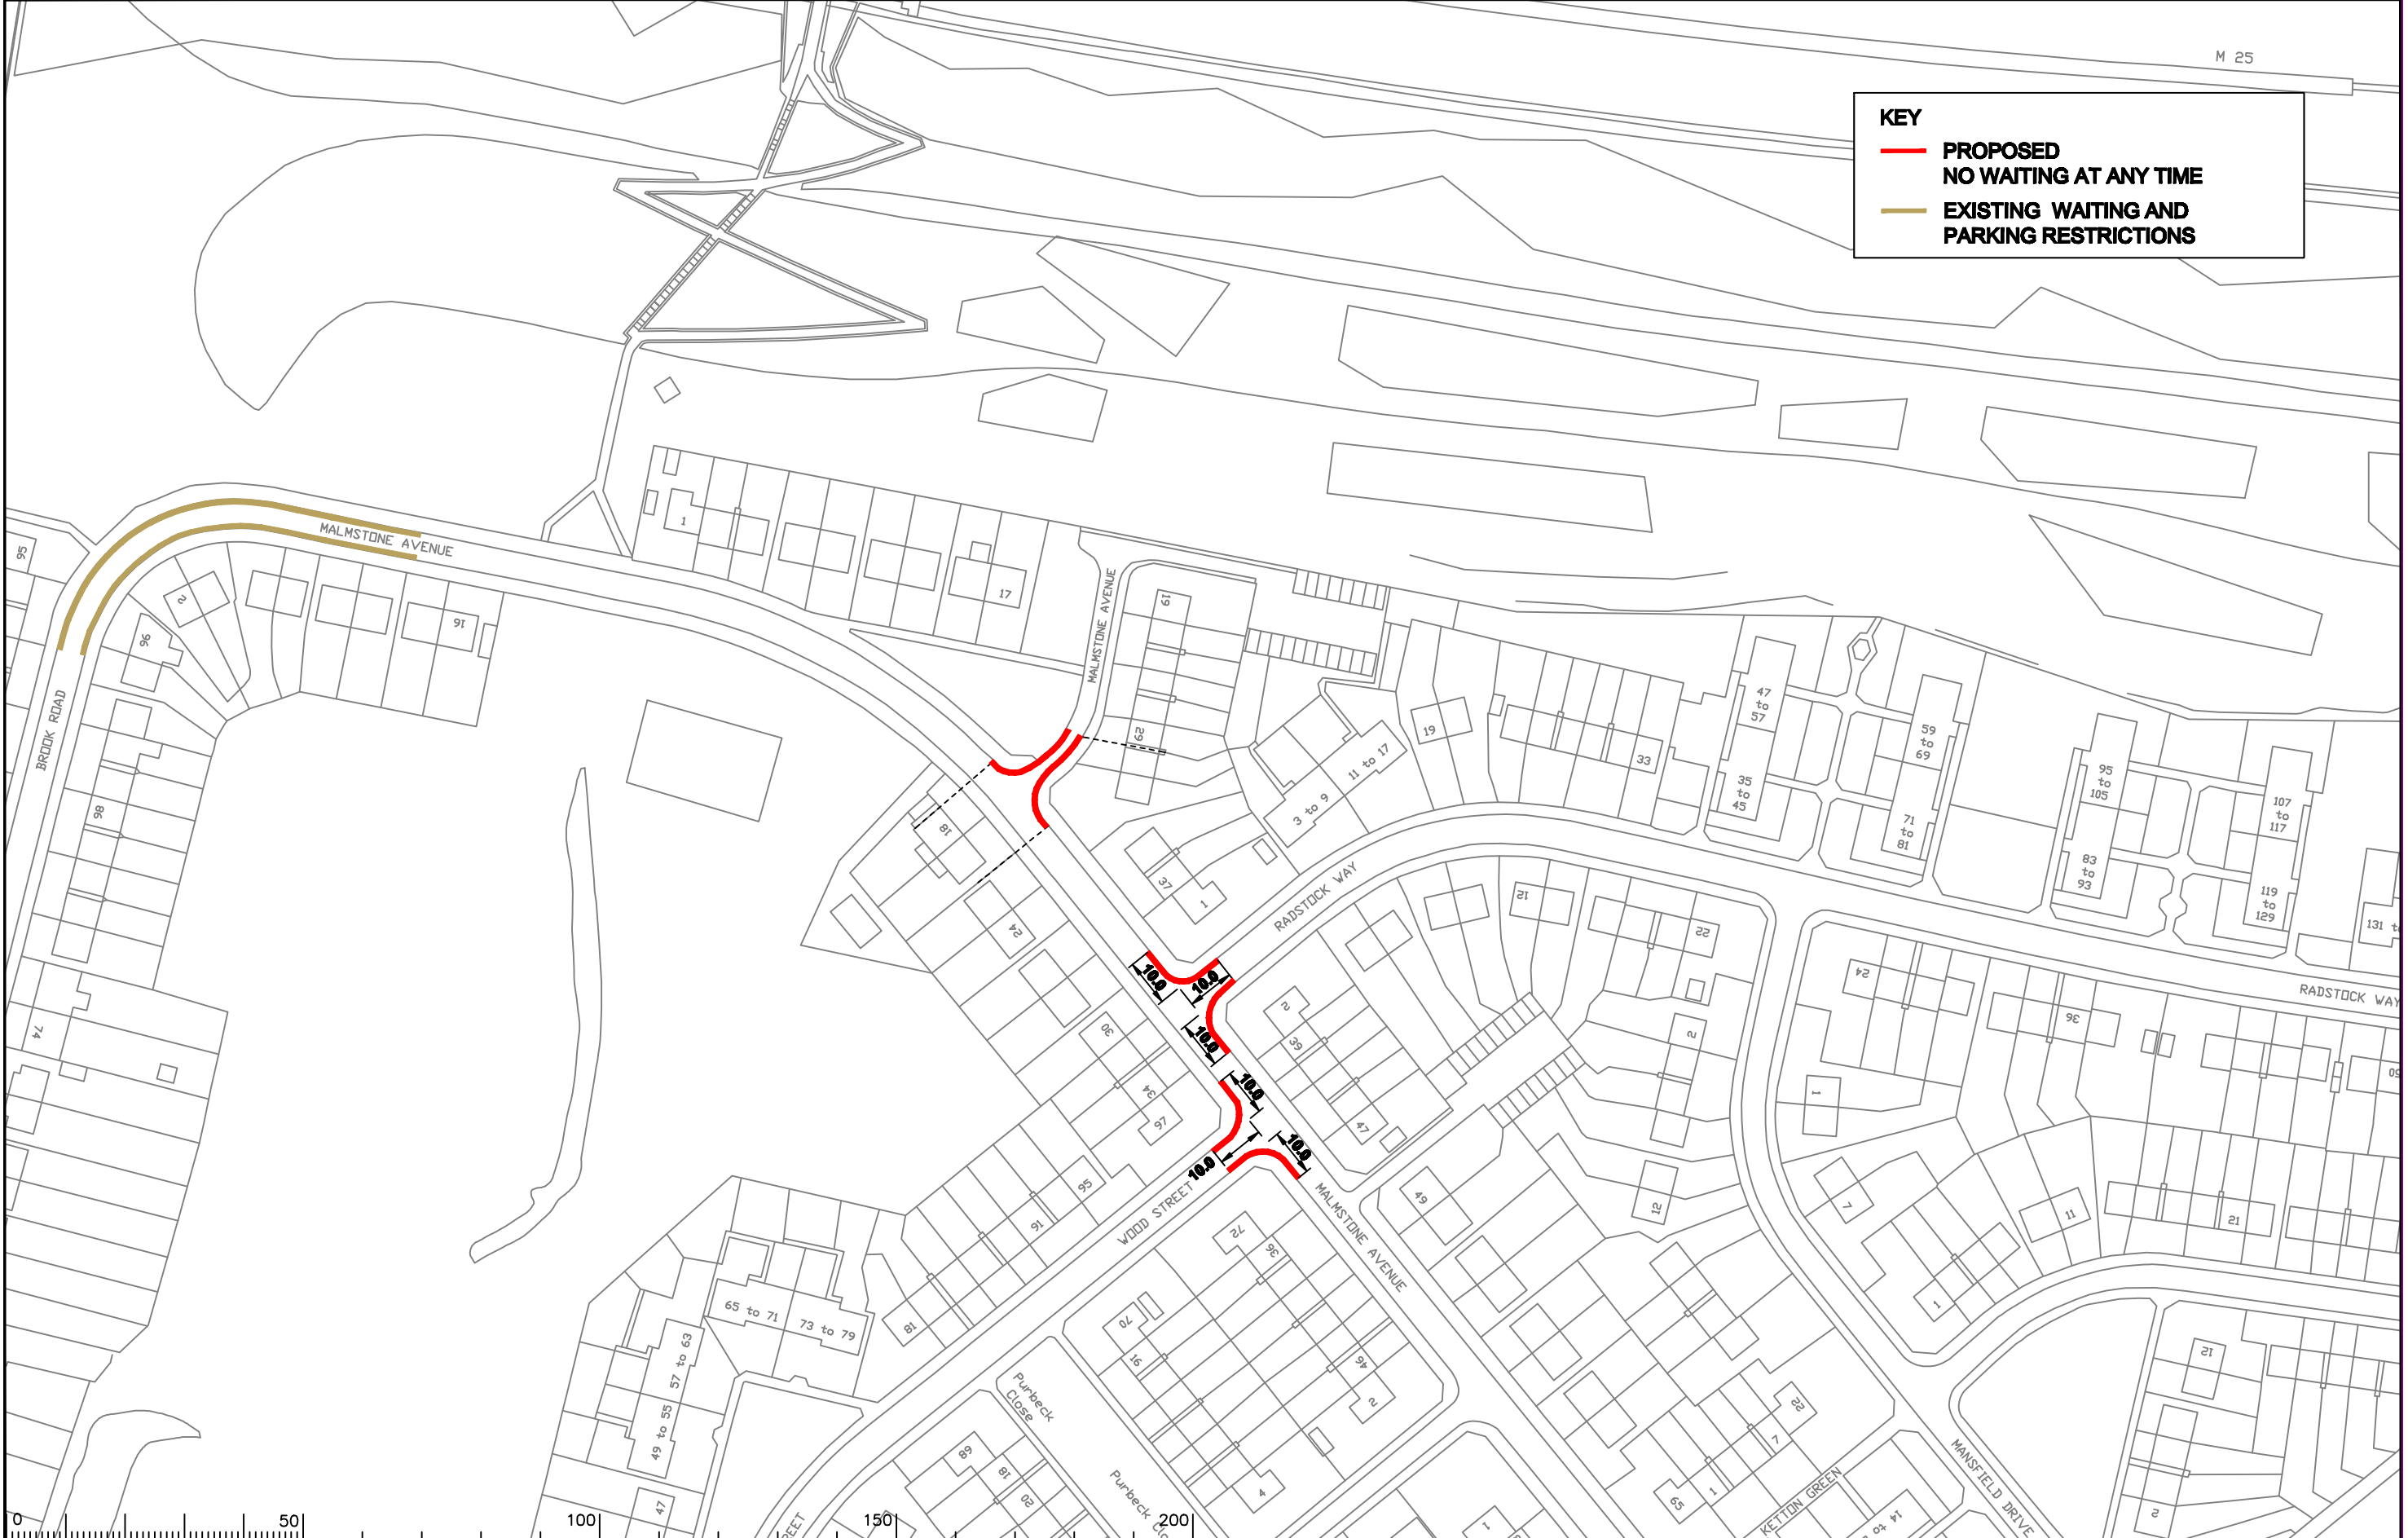

Notes

Rev.	Description	Drwn	Sig.	Date	Chkd	Sig.	Date	Appr	Sig.	Date
A	RESTRICTIONS AMENDED - JUNE COMMITTEE	CAH	CAH	05.10	JP	JP	05.10	TPC	TPC	05.10

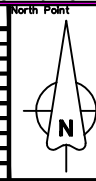

Based upon the Ordnance Survey mapping with the permission of the Controller of Her Majesty's Stationery Office © Crown copyright. Unauthorised reproduction infringes Crown copyright and may lead to prosecution or civil proceedings. Surrey County Council LA 078872 1996.


Drawn by CAH Sig. CAH Date 02.10
 Checked by JP Sig. JP Date 02.10
 Approved by TPC Sig. TPC Date 02.10

**REIGATE AND BANSTEAD DPE
REDHILL**

IMPLEMENTED TRAFFIC ORDERS

Project No. 3282/R&B
 Contract Sheet No. 18135
 Drawing No. 18135
 Rev. A
 Classification: ADVERTISED

SHEET OF

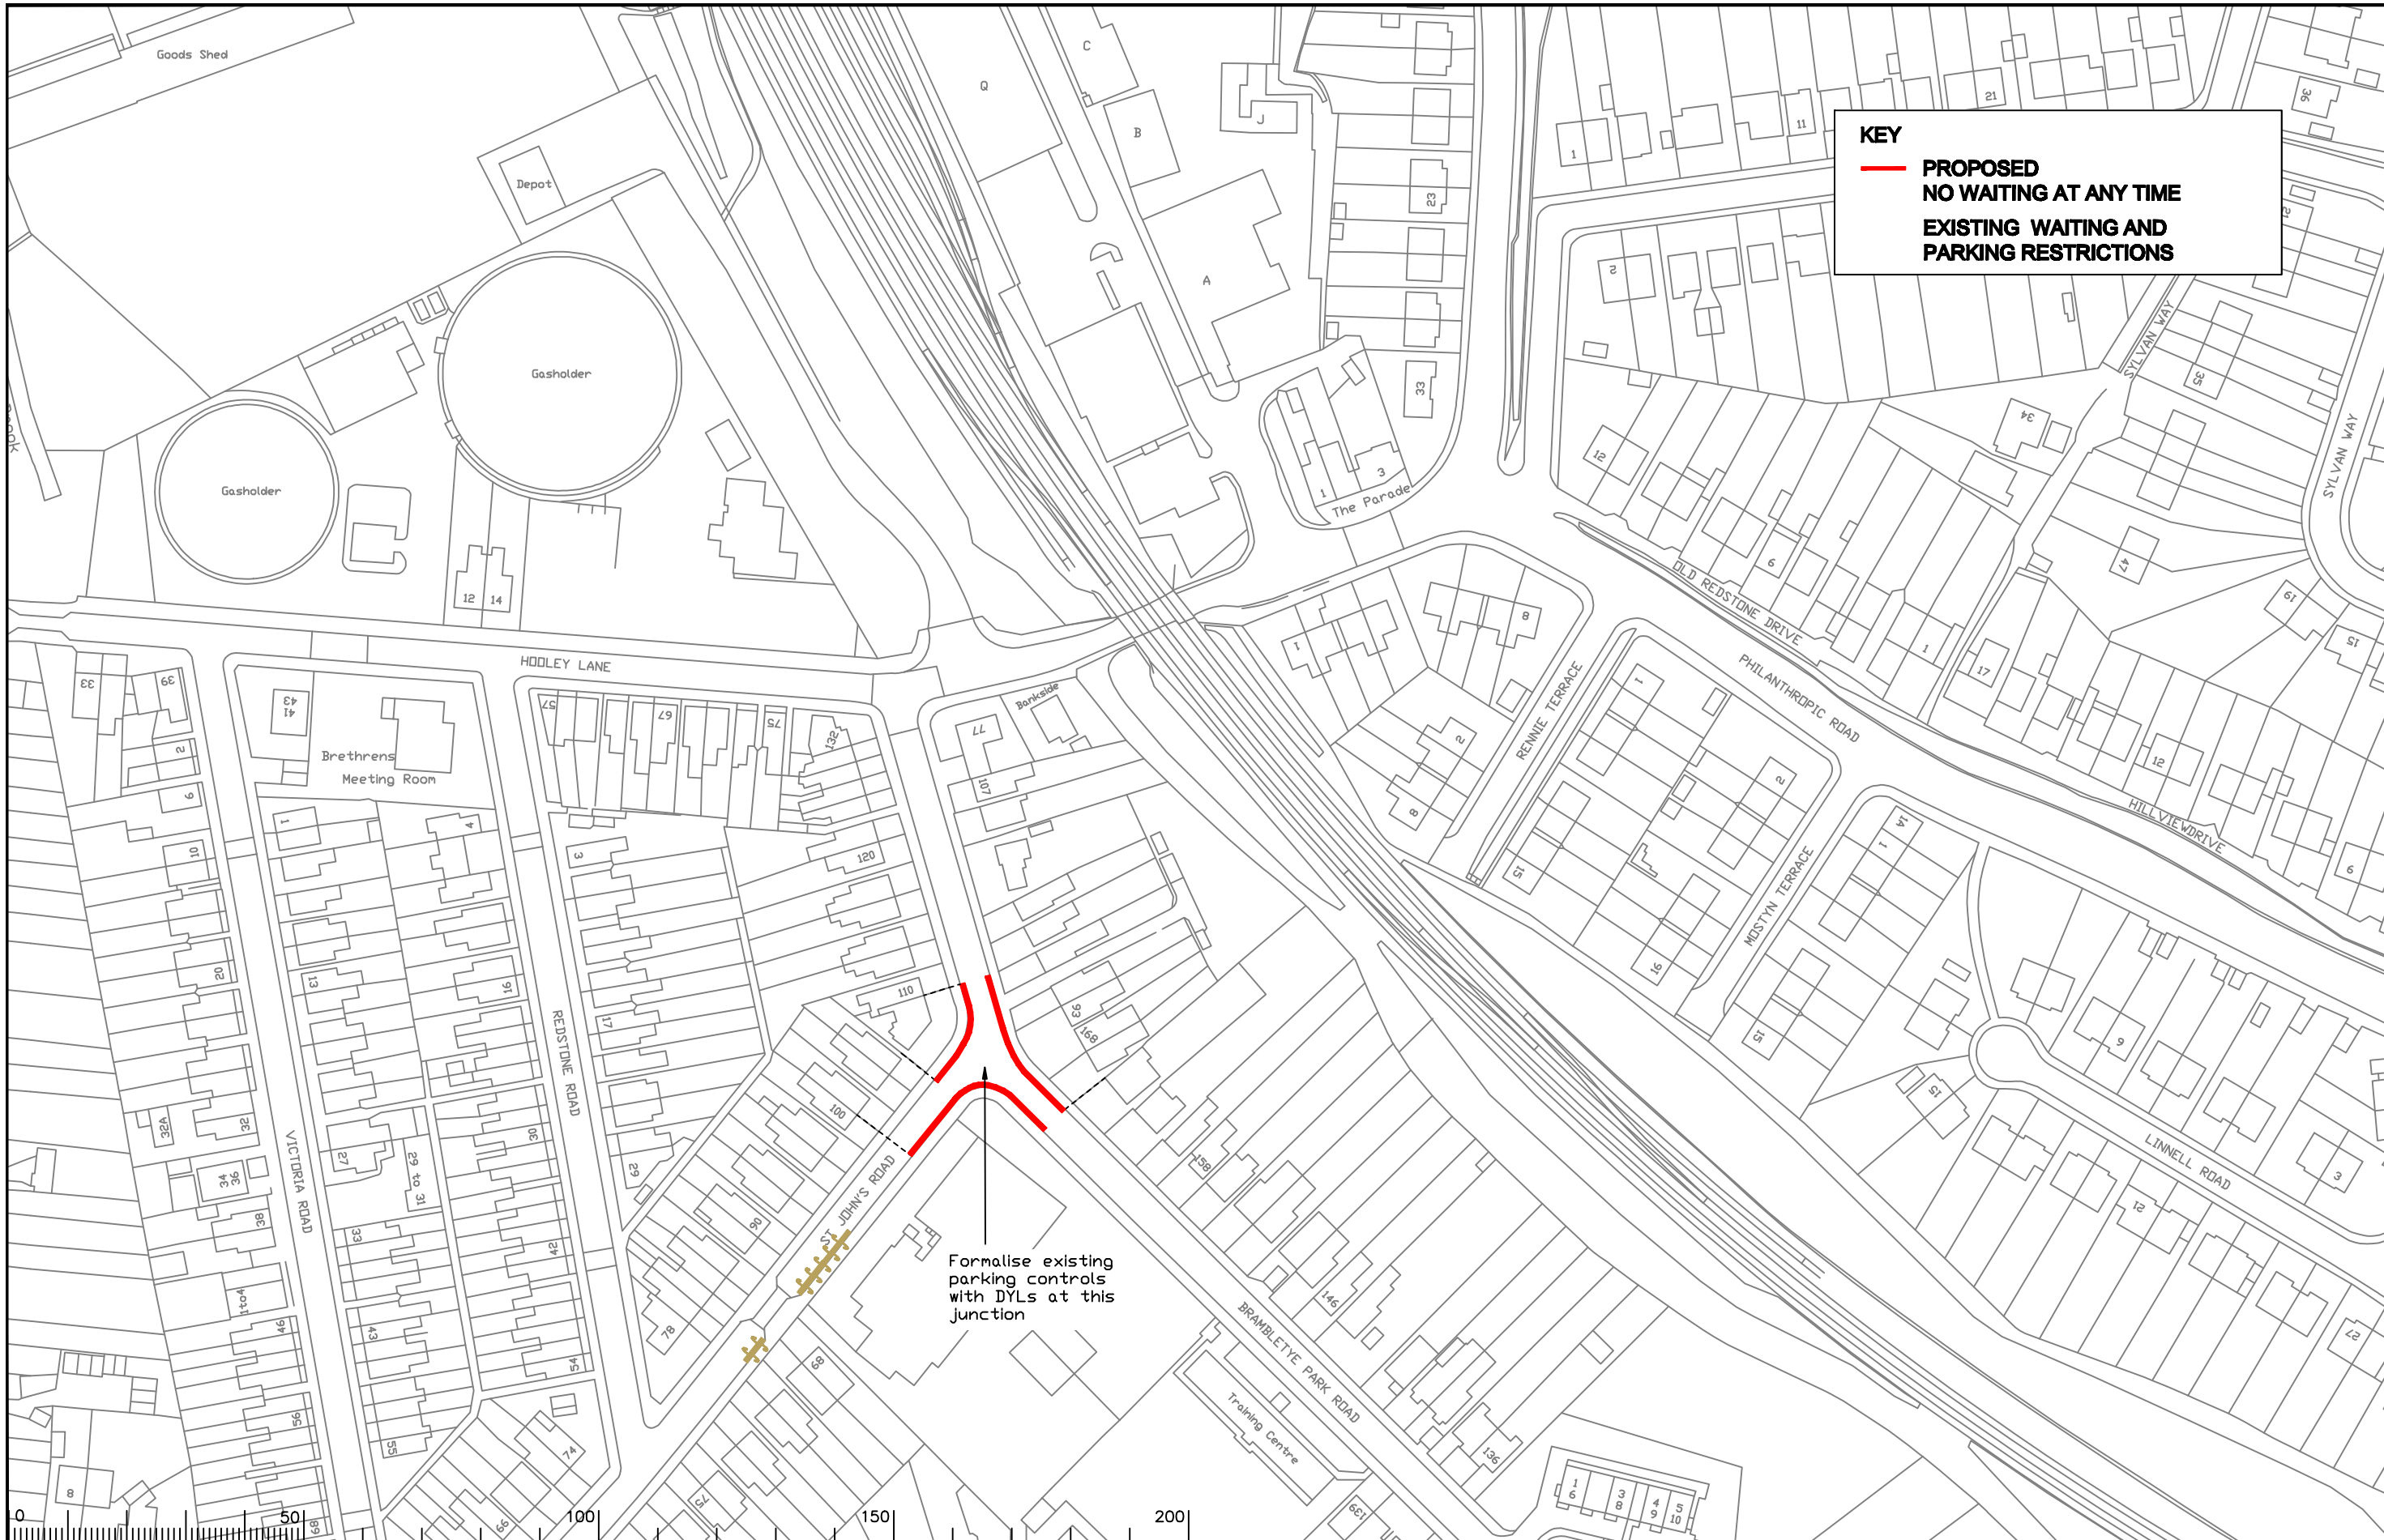

KEY

— **PROPOSED
NO WAITING AT ANY TIME**

**EXISTING WAITING AND
PARKING RESTRICTIONS**

Formalise existing parking controls with DYs at this junction

Notes

Rev.	Description	Drwn	Sig.	Date	Chkd	Sig.	Date	Appr	Sig.	Date

Rev.	Description	Drwn	Sig.	Date	Chkd	Sig.	Date	Appr	Sig.	Date

North Point

Based upon the Ordnance Survey mapping with the permission of the Controller of Her Majesty's Stationary Office. Crown copyright. Unauthorised reproduction infringes Crown copyright and may lead to prosecution or civil proceedings. Surrey County Council LA 078872 1996.

Drawn by	CAH	Sig.	CAH	Date	02.10
Checked by	JP	Sig.	JP	Date	02.10
Approved by	TPC	Sig.	TPC	Date	02.10

Project
**REIGATE AND BANSTEAD DPE
REDHILL**

Drawing
IMPLEMENTED TRAFFIC ORDERS

SHEET OF

SURREY
COUNTY COUNCIL
Sustainable Development

Project No.
3282/R&B

Contract Sheet No.
18137

Rev.
-

Classification
ADVERTISED