

KEY
— PROPOSED
— NO WAITING AT ANY TIME
— EXISTING WAITING AND
— PARKING RESTRICTIONS

Notes

Rev.	Description	Drwn	Sig.	Date	Chkd	Sig.	Date	Appr	Sig.	Date

North Point

Based upon the Ordnance Survey mapping with the permission of the Controller of Her Majesty's Stationery Office © Crown copyright. Unauthorised reproduction infringes Crown copyright and may lead to prosecution or civil proceedings. Surrey County Council LA 078872 1998.

Drawn by	CAH	Sig.	CAH	Date	02.10
Checked by	JP	Sig.	JP	Date	02.10
Approved by	TPC	Sig.	TPC	Date	02.10

Project
REIGATE AND BANSTEAD DPE
REIGATE

Drawing
IMPLEMENTED TRAFFIC ORDERS

SHEET OF



SURREY
 COUNTY COUNCIL
 Sustainable Development


Project No.
3282/R&B

Contract Sheet No.
18138

Rev.
-

Classification
ADVERTISED

KEY
 **PROPOSED NO WAITING AT ANY TIME**
 **EXISTING WAITING AND PARKING RESTRICTIONS**

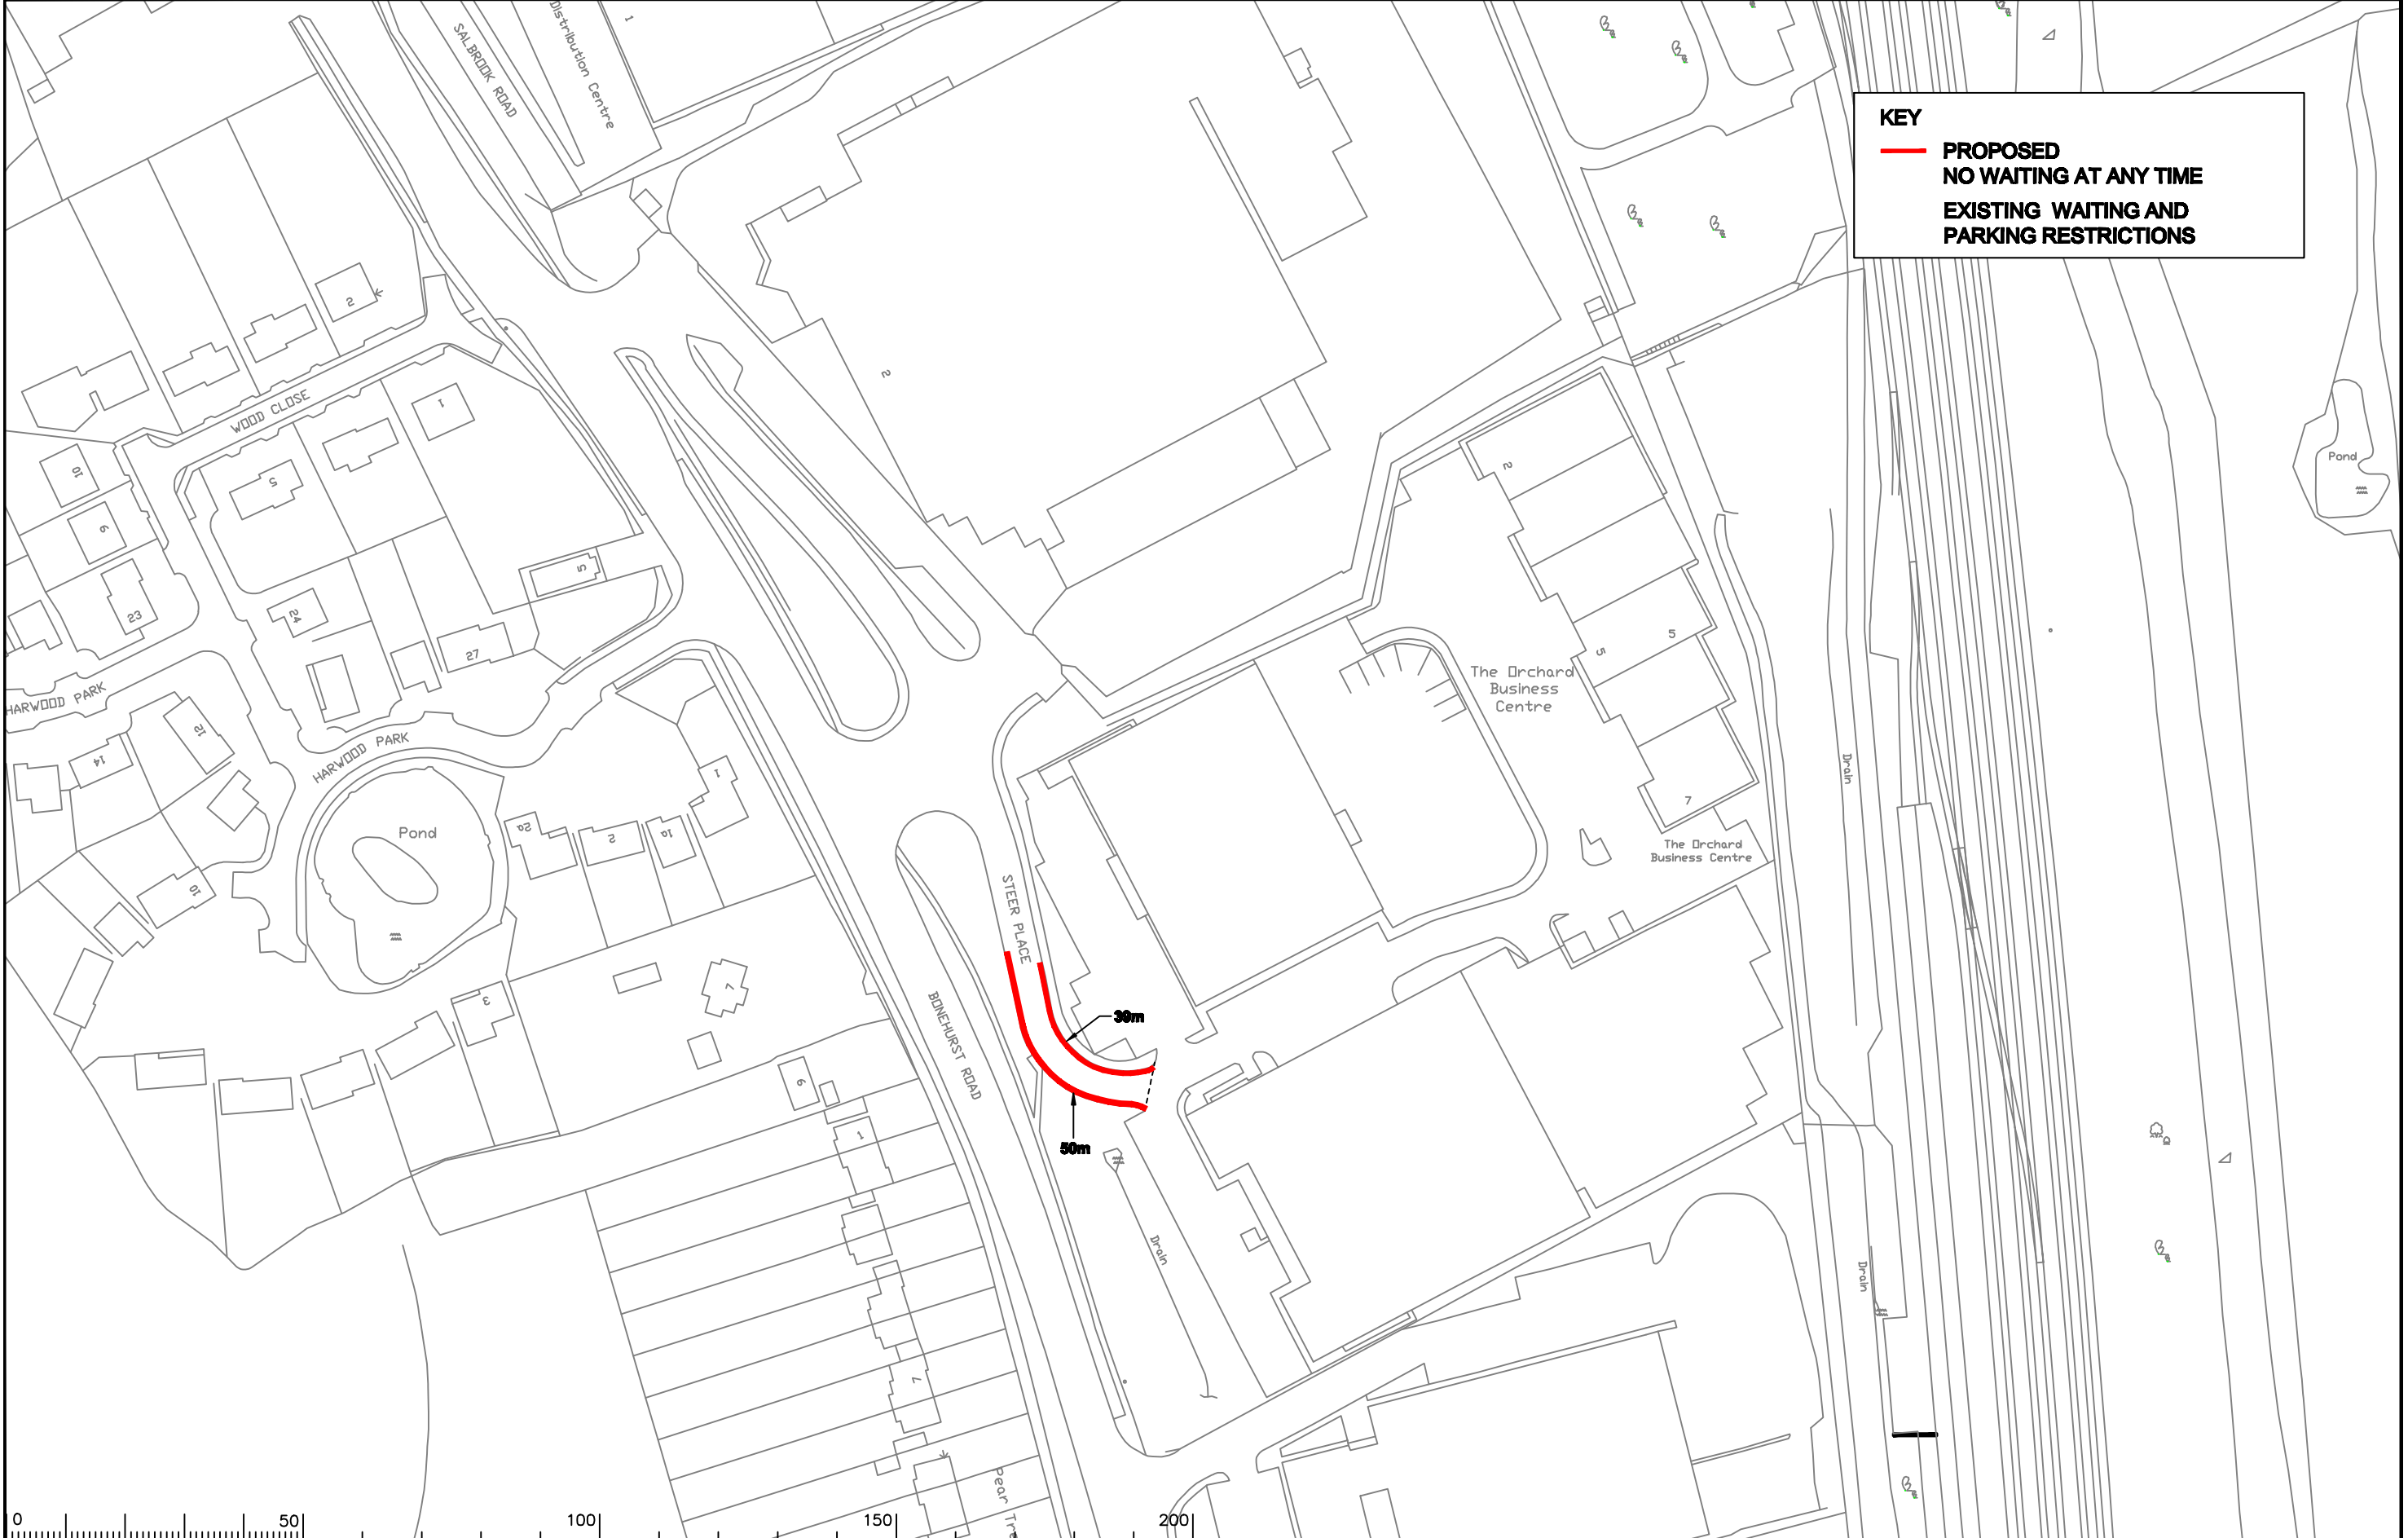

Rev.	Description	Drwn	Sig.	Date	Chkd	Sig.	Date	Appr	Sig.	Date

Drawn by	CAH	Sig.	CAH	Date	02.10
Checked by originator	JP	Sig.	JP	Date	02.10
Approved by	TPC	Sig.	TPC	Date	02.10

Project
REIGATE AND BANSTEAD DPE
SALFORDS
 Drawing
IMPLEMENTED TRAFFIC ORDERS




SURREY
 COUNTY COUNCIL
 Sustainable Development
 Head of Transportation
 01483 21000
 01483 21000

Project No.	3282/R&B
Contract Sheet No.	18139
Rev.	-
Classification	ADVERTISED

SHEET OF



KEY
 — PROPOSED
 — NO WAITING AT ANY TIME
 — EXISTING WAITING AND PARKING RESTRICTIONS

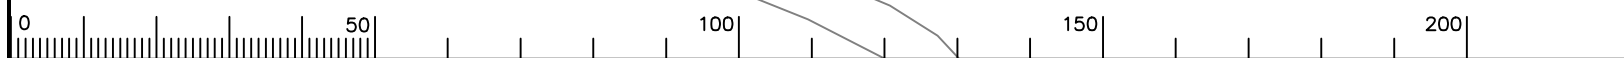

Notes

Rev.	Description	Drwn	Sig.	Date	Chkd	Sig.	Date	Appr	Sig.	Date

Rev.	Description	Drwn	Sig.	Date	Chkd	Sig.	Date	Appr	Sig.	Date

North Point

Based upon the Ordnance Survey mapping with the permission of the Controller of Her Majesty's Stationery Office. Crown copyright. Unauthorised reproduction infringes Crown copyright and may lead to prosecution or civil proceedings. Surrey County Council LA 078872 1996.


Drawn by	CAH	Sig.	CAH	Date	02.10
Checked by originator	JP	Sig.	JP	Date	02.10
Approved by	TPC	Sig.	TPC	Date	02.10



Project
REIGATE AND BANSTEAD DPE REDHILL
 Drawing
IMPLEMENTED TRAFFIC ORDERS


SURREY COUNTY COUNCIL
 Sustainable Development
 Head of Transportation
 111, The Guildhall, Guildford, Surrey GU1 2DG

Project No.	3282/R&B
Contract Sheet No.	1814.0
Rev.	-
Classification	ADVERTISED

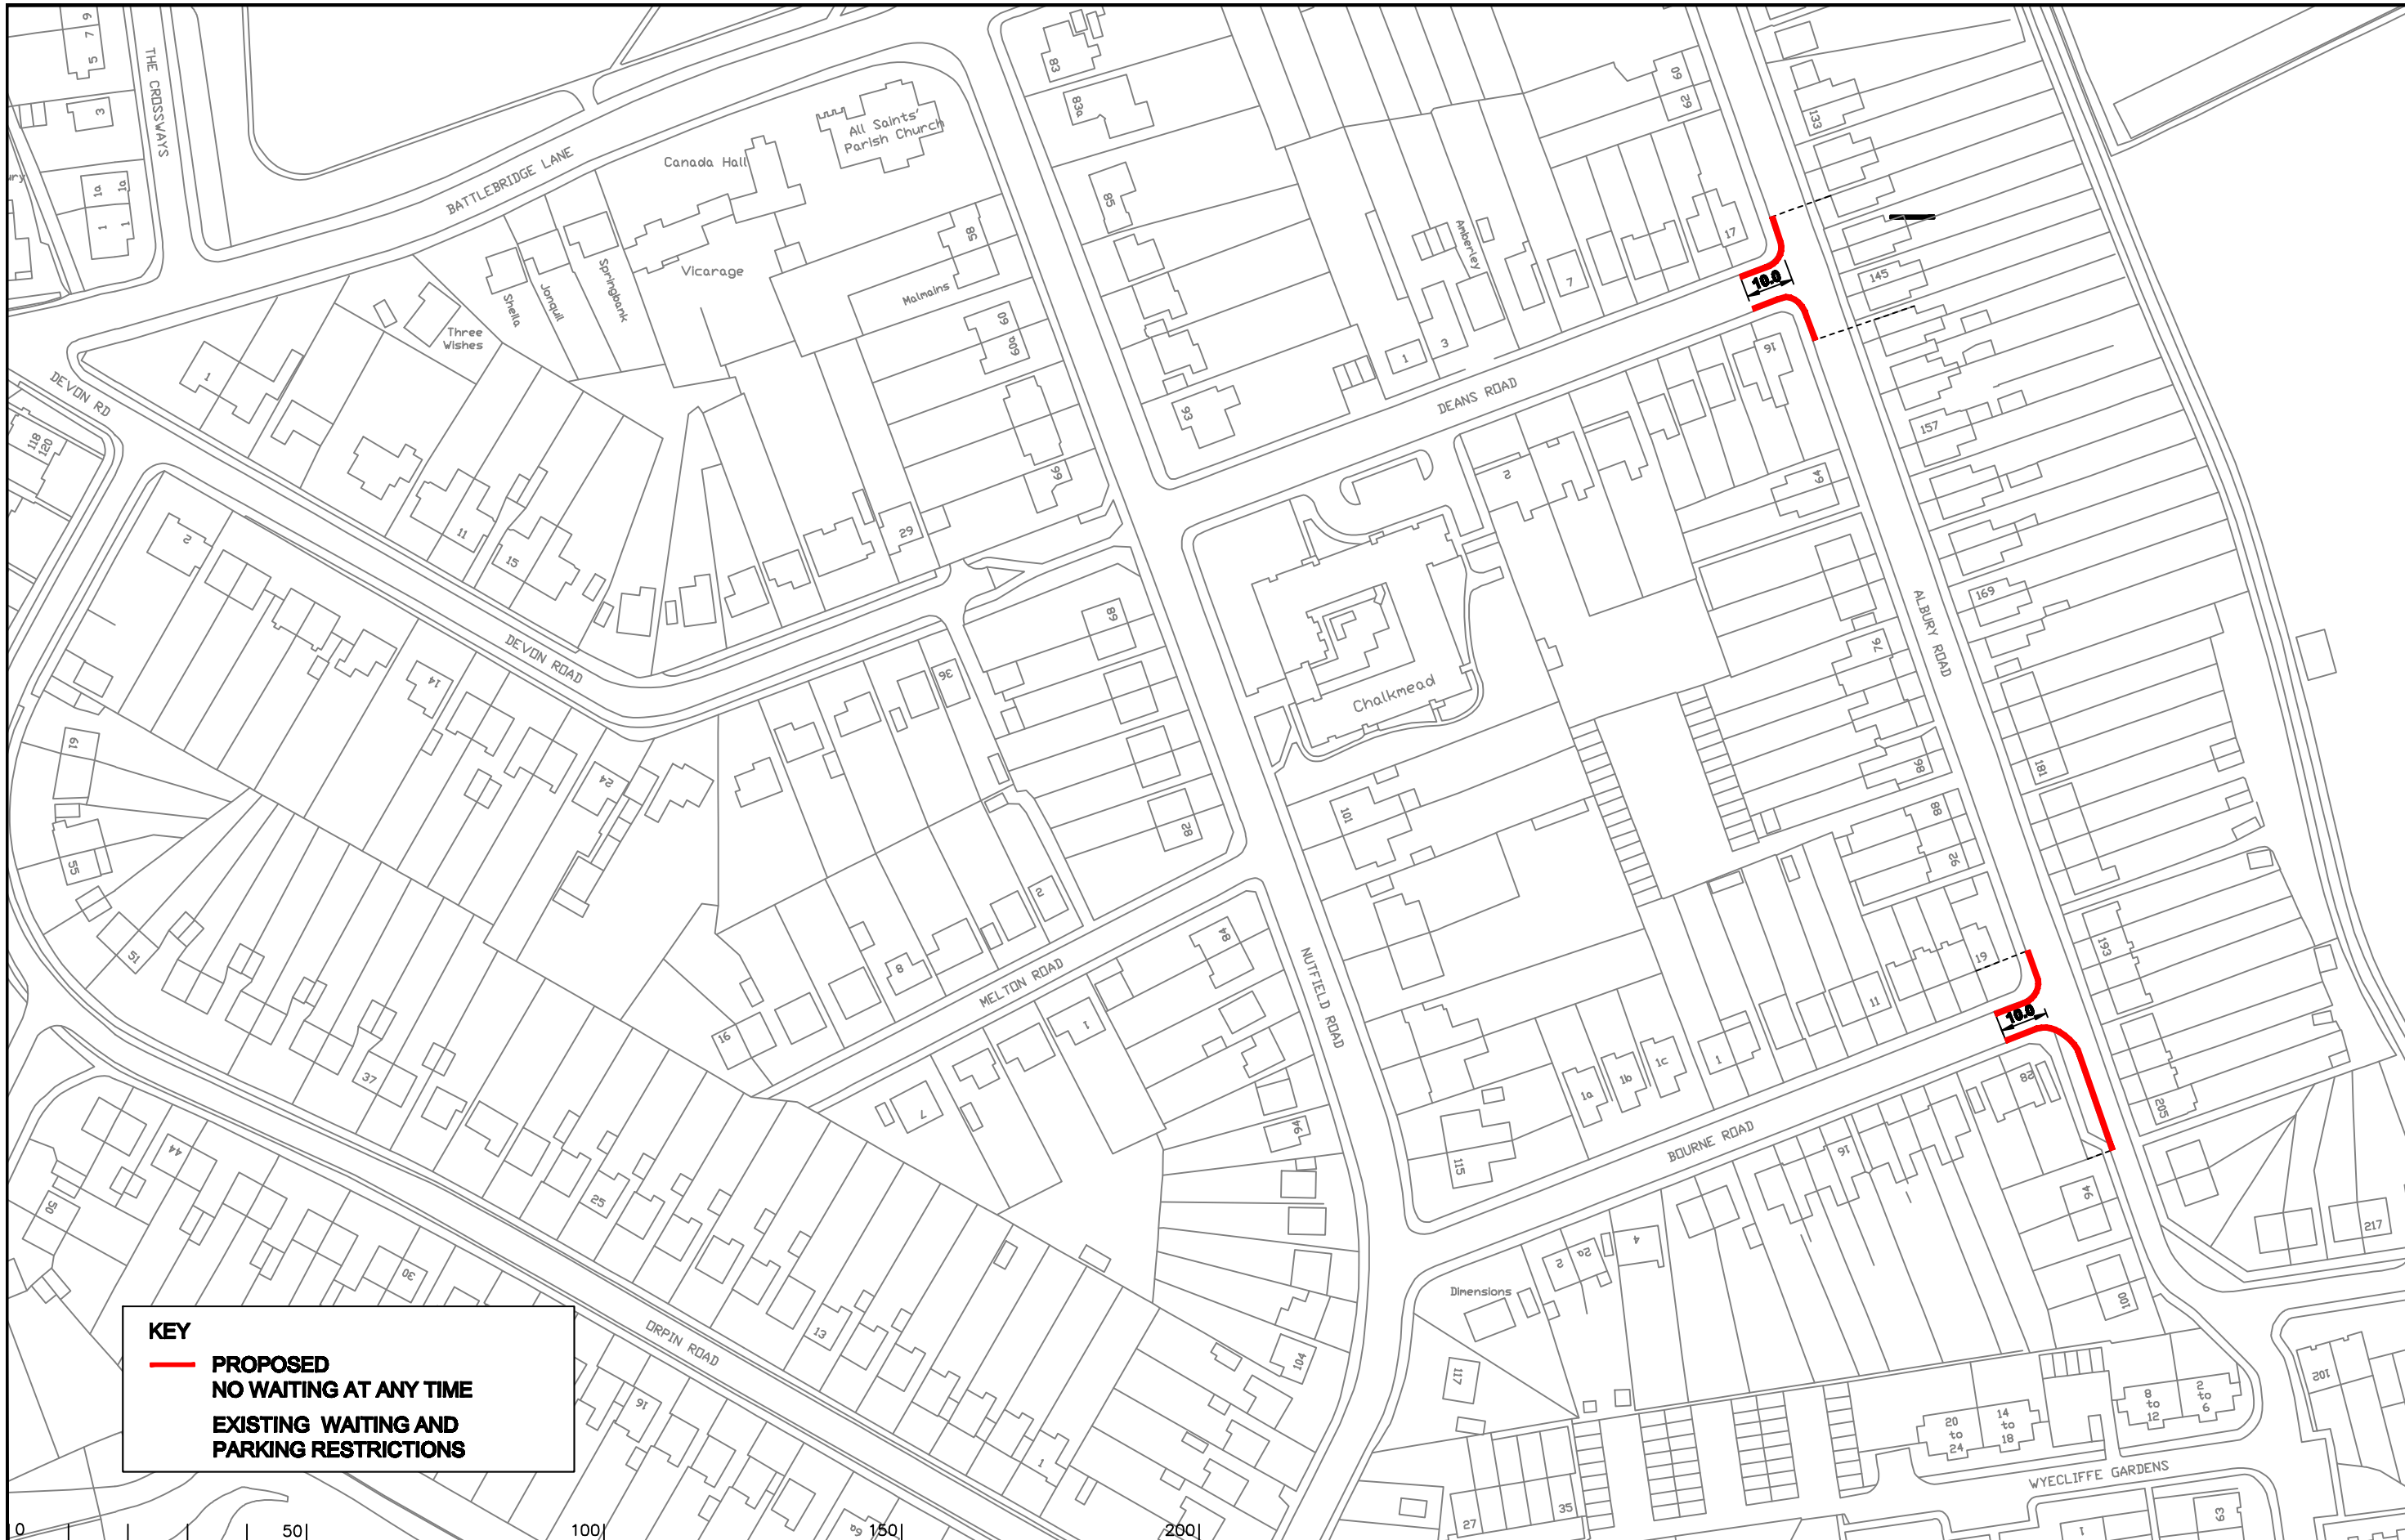SHEET OF



KEY
 **PROPOSED NO WAITING AT ANY TIME**
 **EXISTING WAITING AND PARKING RESTRICTIONS**

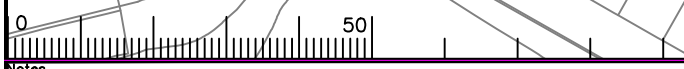


Notes

Rev.	Description	Drwn	Sig.	Date	Chkd	Sig.	Date	Appr	Sig.	Date

Rev.	Description	Drwn	Sig.	Date	Chkd	Sig.	Date	Appr	Sig.	Date


North Point



Based upon the Ordnance Survey mapping with the permission of the Controller of Her Majesty's Stationery Office © Crown copyright. Unauthorised reproduction infringes Crown copyright and may lead to prosecution or civil proceedings. Surrey County Council LA 078872 1996.

Drawn by	CAH	Sig.	CAH	Date	05.10
Checked by originator	JP	Sig.	JP	Date	05.10
Approved by	TPC	Sig.	TPC	Date	05.10

Project
REIGATE AND BANSTEAD DPE REDHILL
 Drawing
IMPLEMENTED TRAFFIC ORDERS



SURREY COUNTY COUNCIL
 Sustainable Development
 Head of Transportation
 111, The Guildhall, Guildford, Surrey GU1 2DG

Project No.	3282/R&B
Contract Sheet No.	18145
Rev.	-
Classification	ADVERTISED

SHEET OF