

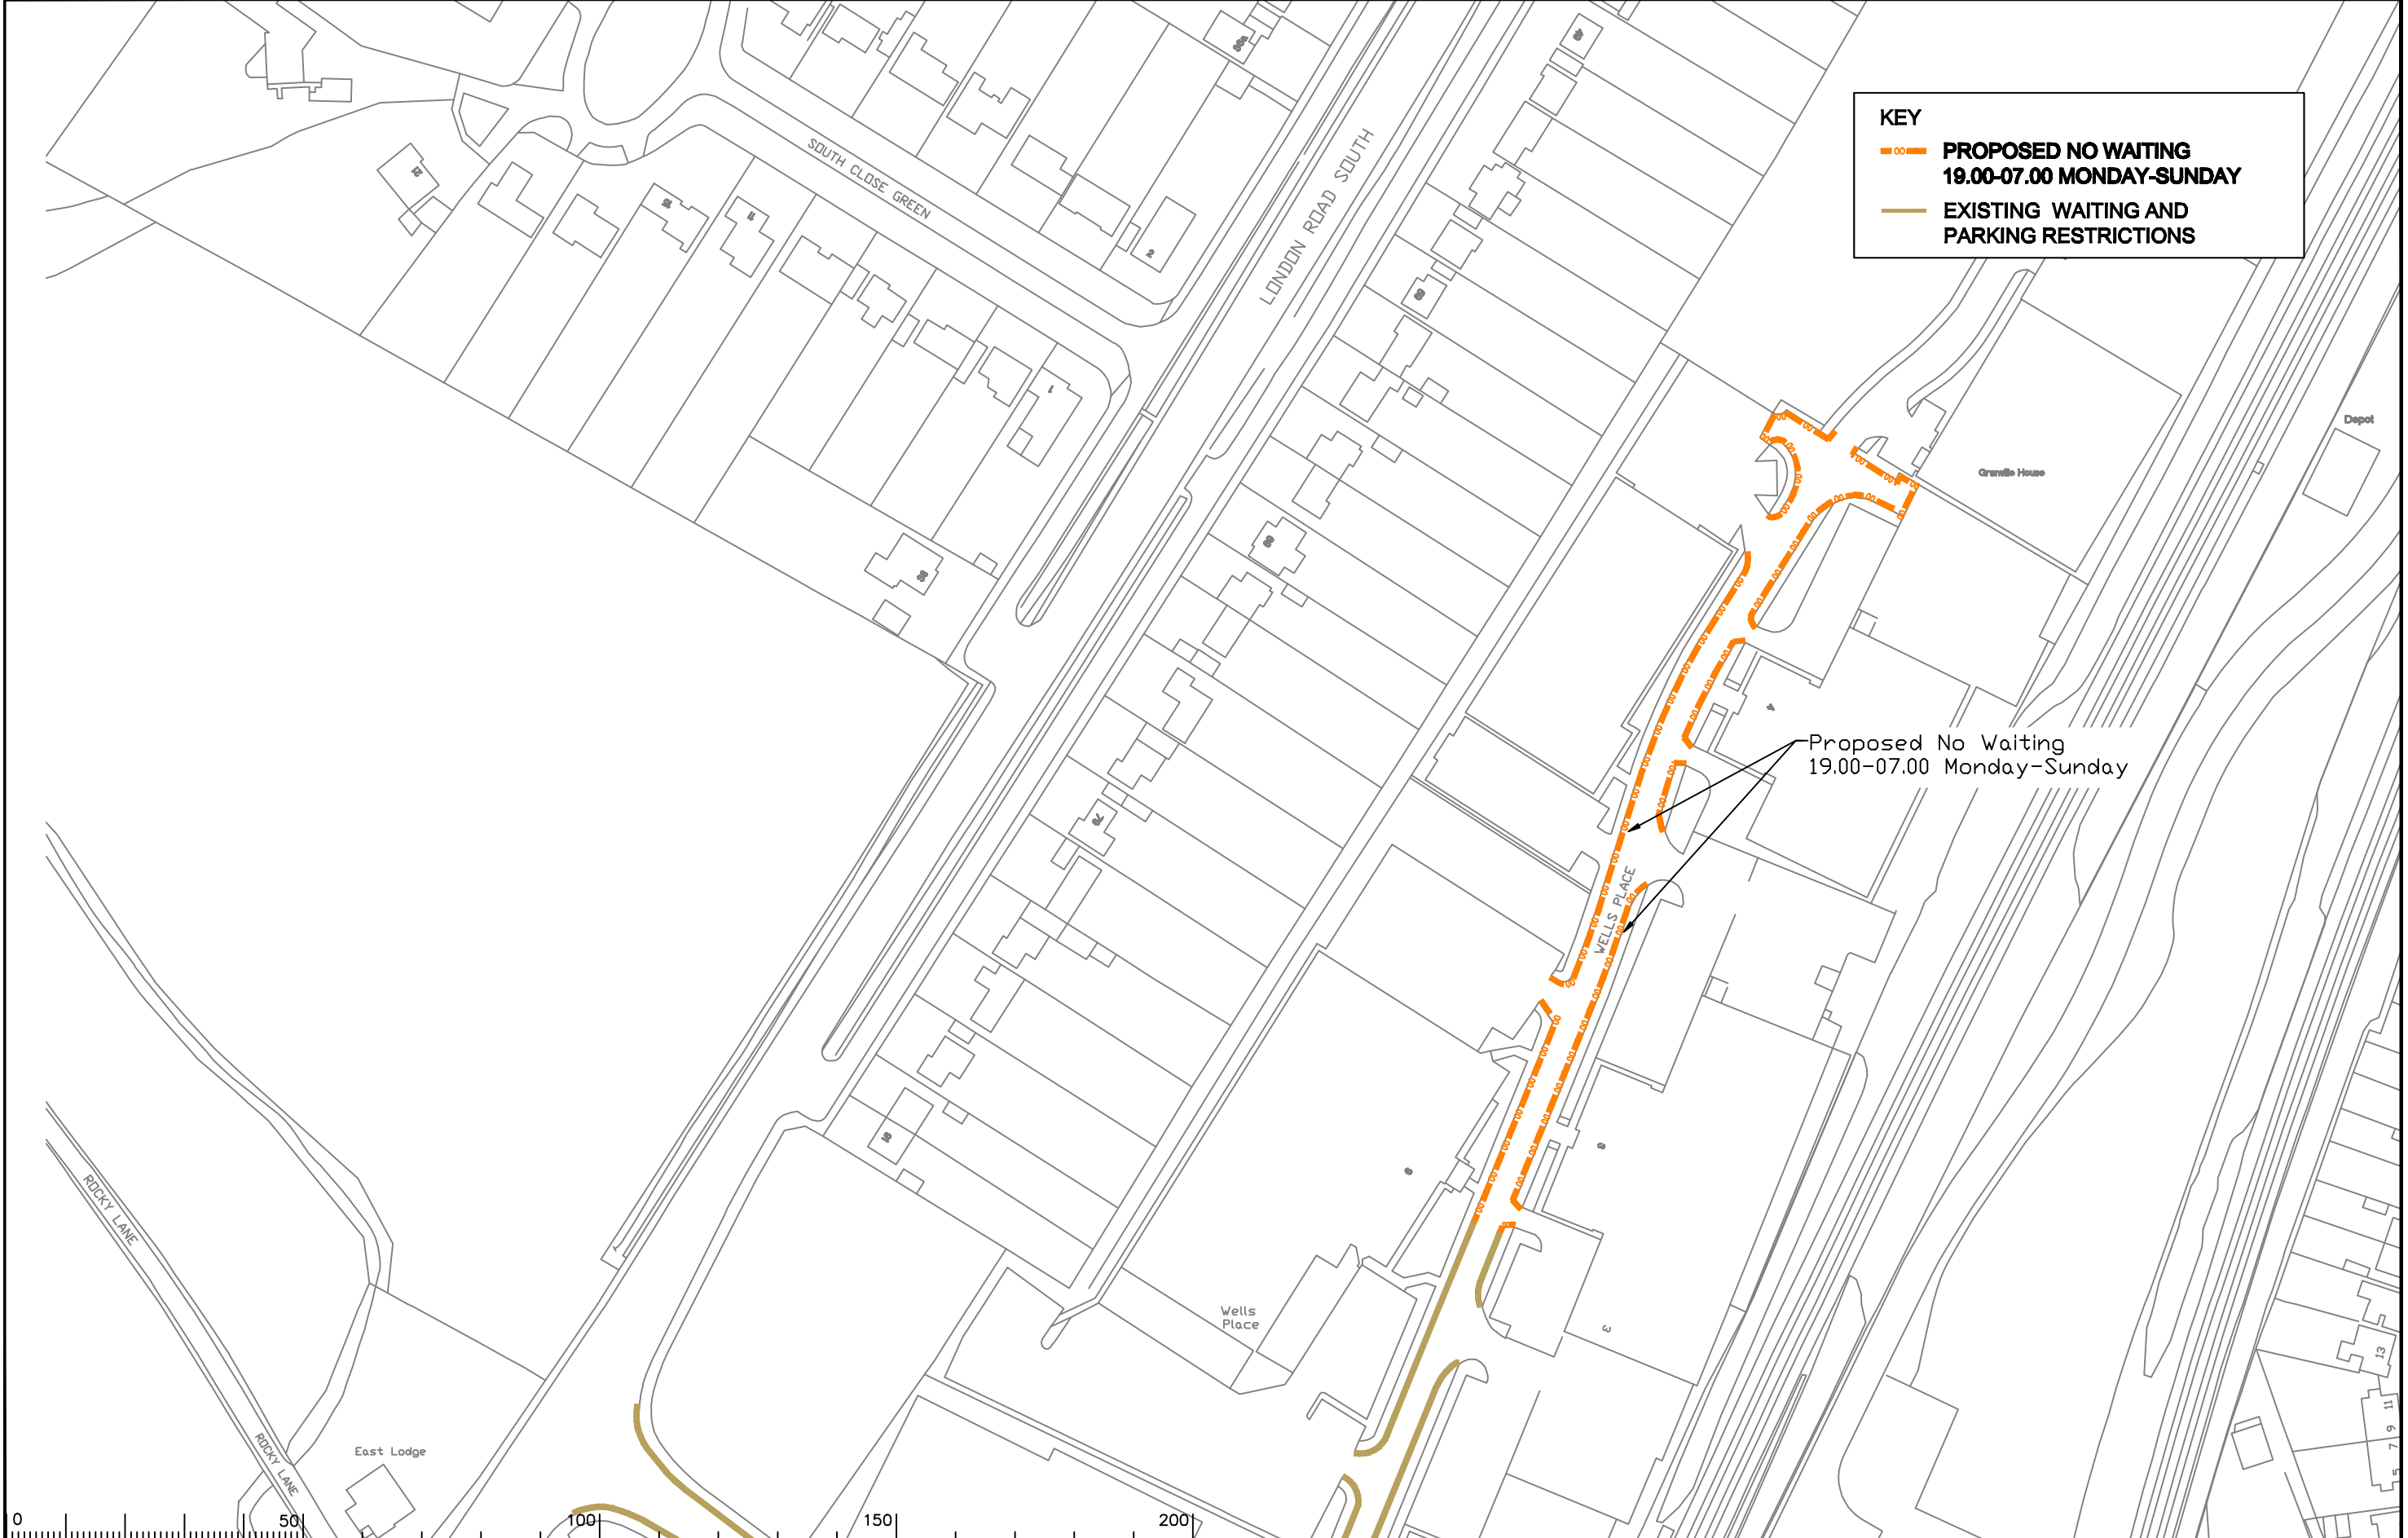


**KEY**

-  **PROPOSED NO WAITING  
19.00-07.00 MONDAY-SUNDAY**
-  **EXISTING WAITING AND  
PARKING RESTRICTIONS**




Proposed No Waiting  
19.00-07.00 Monday-Sunday

Notes

Rev.	Description	Drwn	Sig.	Date	Chkd	Sig.	Date	Appr	Sig.	Date

Rev.	Description	Drwn	Sig.	Date	Chkd	Sig.	Date	Appr	Sig.	Date

North Point



Based upon the Ordnance Survey mapping with the permission of the Controller of Her Majesty's Stationery Office © Crown copyright. Unauthorised reproduction infringes Crown copyright and may lead to prosecution or civil proceedings. Surrey County Council LA 078872 1996.

Drawn by	CAH	Sig.	CAH	Date	02.10
Checked by	JP	Sig.	JP	Date	02.10
Approved by	TPC	Sig.	TPC	Date	02.10

Project

**REIGATE AND BANSTEAD DPE  
REDHILL**

Drawing

**IMPLEMENTED TRAFFIC ORDERS**

SHEET OF



**SURREY  
COUNTY COUNCIL**  
Sustainable Development  
Head of Transportation  
18136

Project No.  
3282/R&B

Contract Sheet No.  
18136

Rev.  
-

Classification  
ADVERTISED