


CUTLINE - FOR CONTINUATION REFER TO SHEET 2 of 2

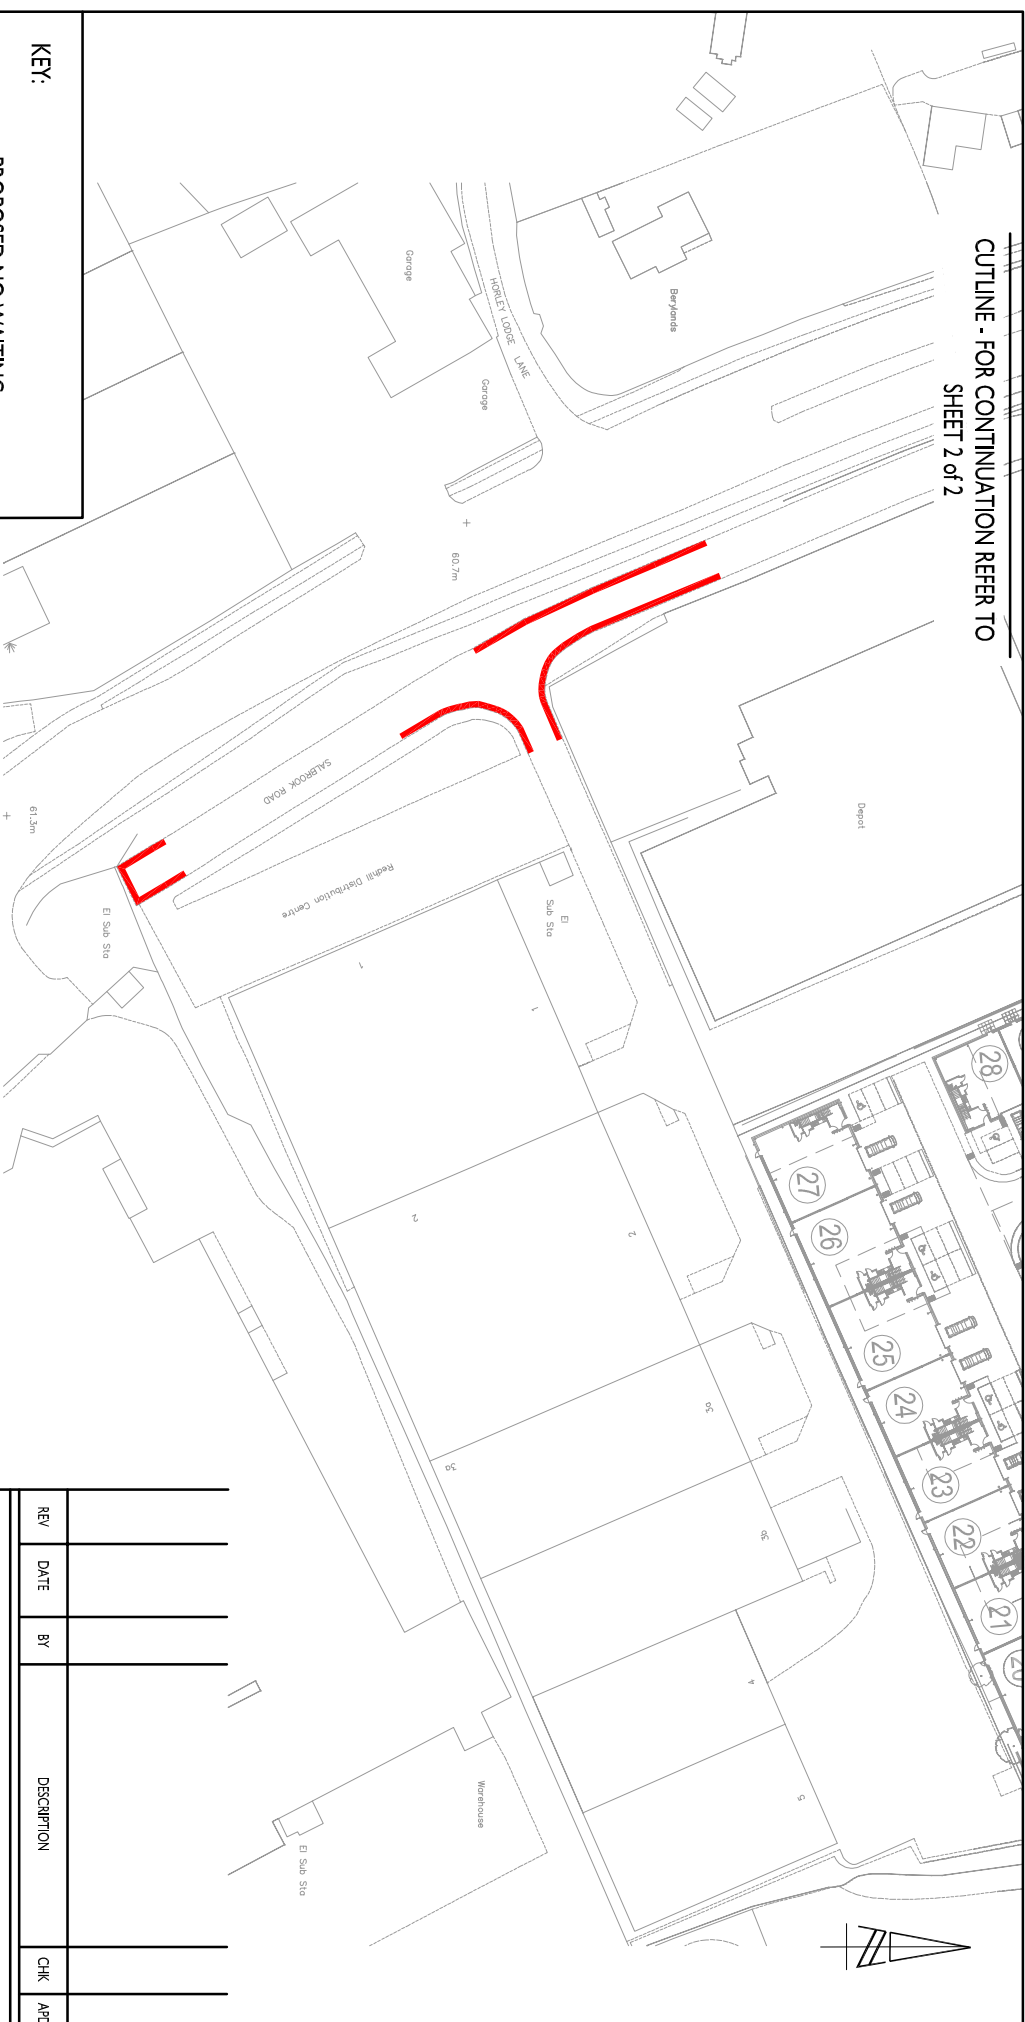

KEY:  
 PROPOSED NO WAITING AT ANY TIME



Grove House, Lutyens Close, Chineham  
 Basingstoke, Hampshire, RG24 8AG  
 Tel: 01256 338640  
 Fax: 01256 338644  
 www.1-transport.co.uk

TITLE:  
 POTENTIAL TRAFFIC REGULATION ORDER  
 - SALBROOK ROAD, SALFORDS (SHEET 2 of 2)

PROJECT:  
 CUSTODY CENTRE, SALBROOK ROAD, SALFORDS

CLIENT:  
 SURREY POLICE

REV	DATE	BY	DESCRIPTION	CHK	APP

STATUS:  
 FINAL

SCALE @ A4: 1:1250	CHECKED: MG	APPROVED: MG
FILE REF: ITB5152-GA-011	DRAWN: TK	DATE: AUG 2011

DRAWING No: ITB5152-GA-011	PROJECT No: ITB5152	REV: A
-------------------------------	------------------------	-----------