


Annex 1 – Original Proposal and New Proposal

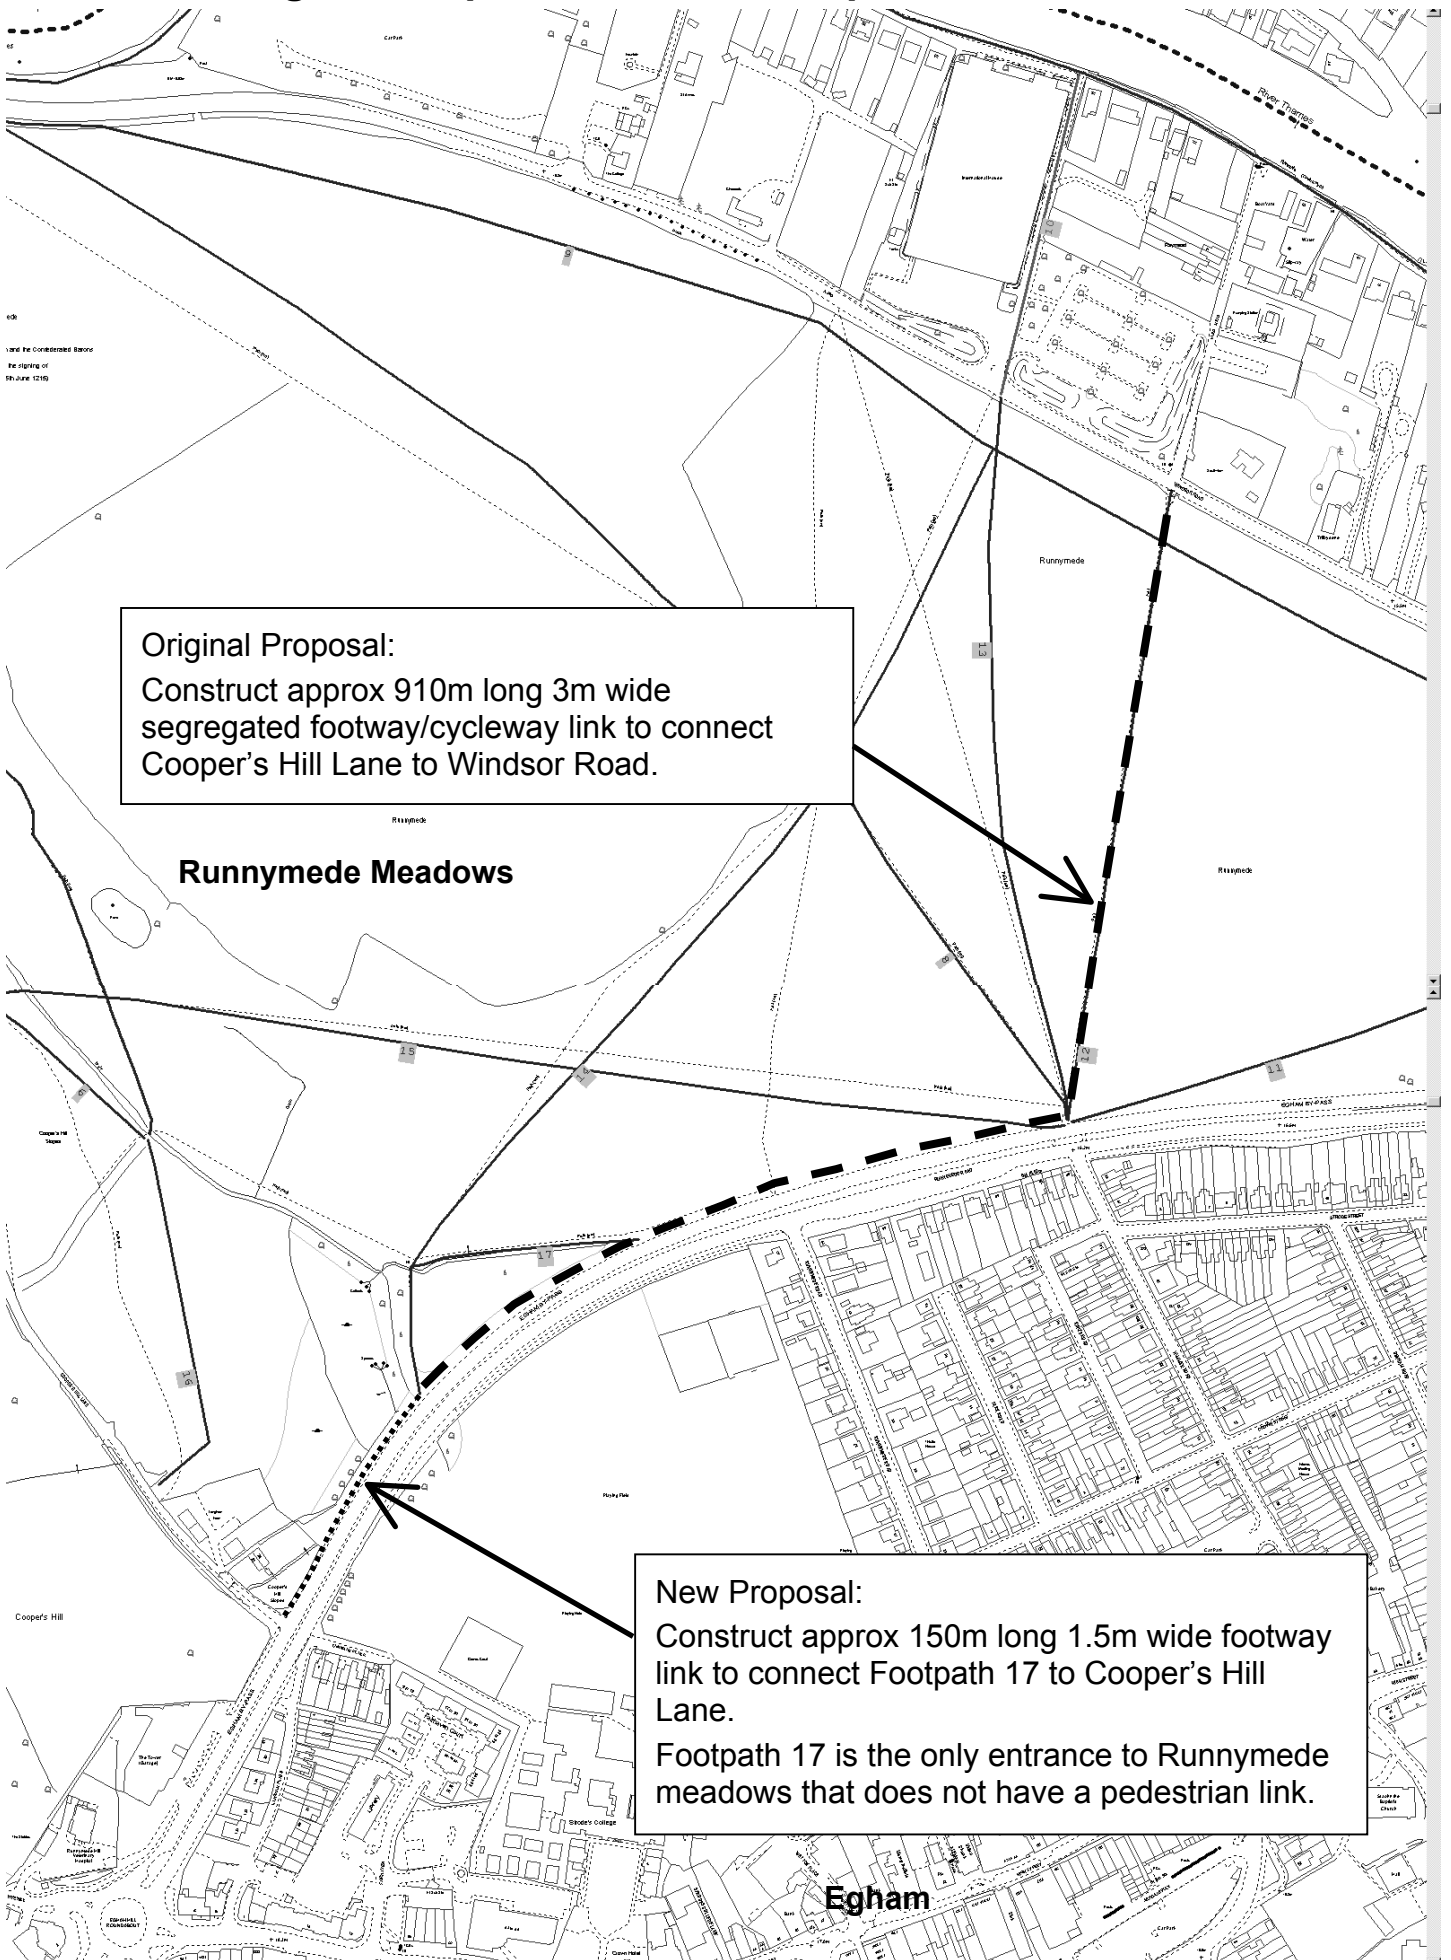

Original Proposal:
Construct approx 910m long 3m wide segregated footway/cycleway link to connect Cooper's Hill Lane to Windsor Road.

Runnymede Meadows

New Proposal:
Construct approx 150m long 1.5m wide footway link to connect Footpath 17 to Cooper's Hill Lane.
Footpath 17 is the only entrance to Runnymede meadows that does not have a pedestrian link.