


Option 1  
 Location of the proposed  
 pedestrian crossing

	Existing L/C
	Proposed L/C
	Boundary line between footway and private land
	Existing dropped kerb
	Proposed buff coloured high skid resistance surfacing
	Proposed controlled crossing road markings

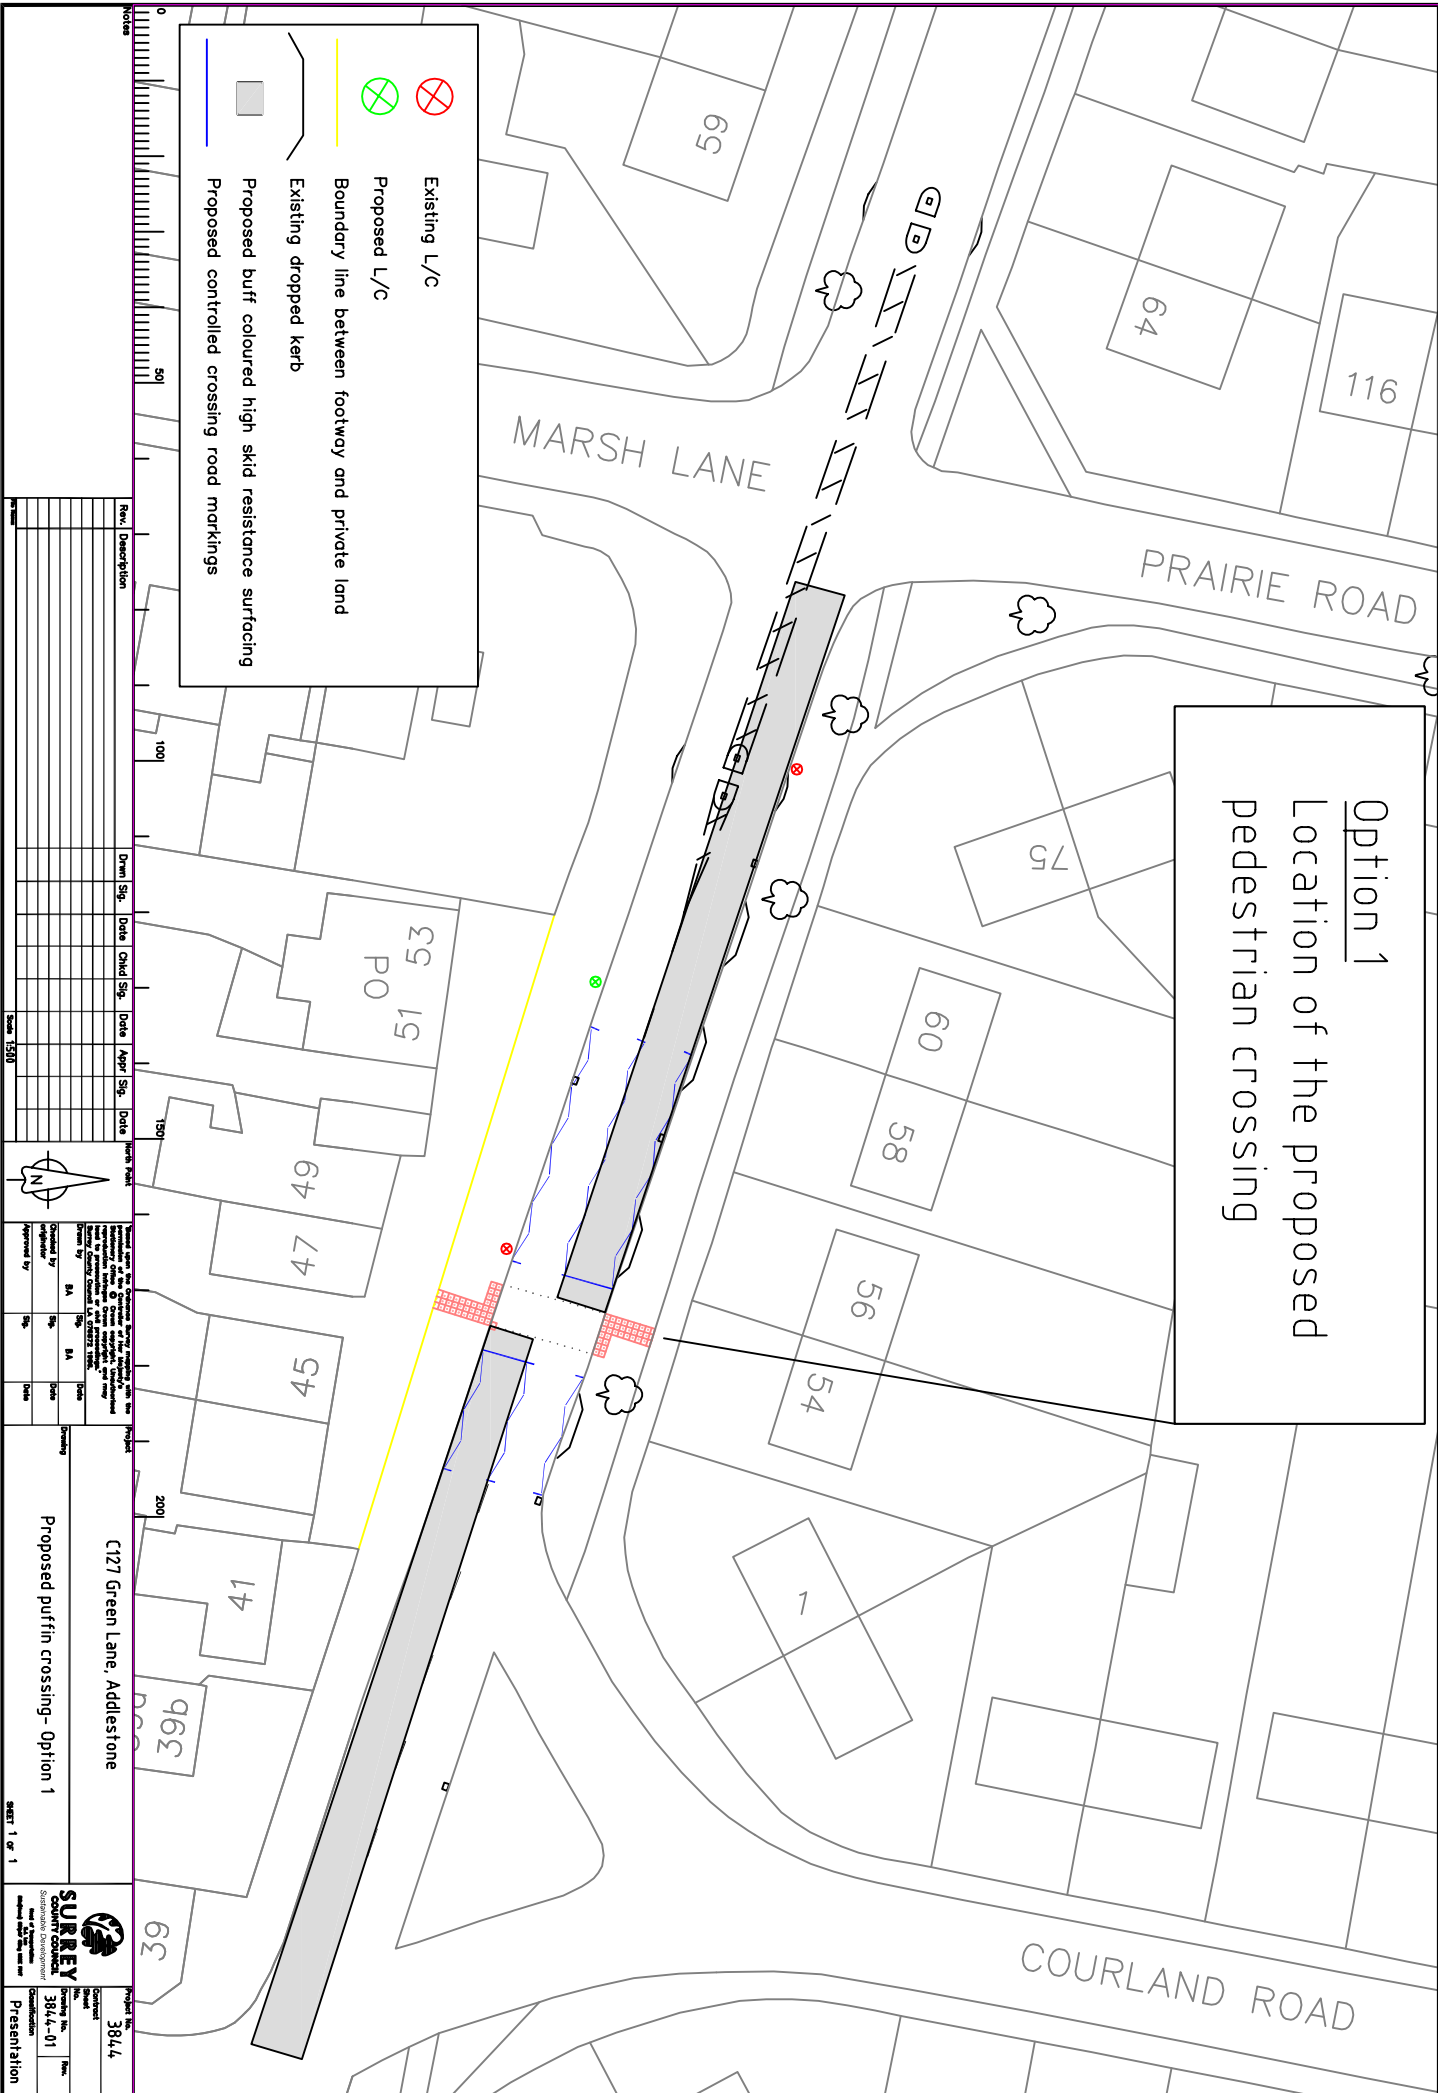

Rev.	Description	Drawn	Std.	Date	Check	Std.	Date	Appr.	Std.	Date

Checked by	MA	MA	MA
Drawn by	MA	MA	MA
Approved by	MA	MA	MA
Date			

Project: C127 Green Lane, Addlestone  
 Proposed puffin crossing - Option 1  
 SHEET 1 of 1

**SURREY**  
 COUNTY COUNCIL  
 SUSTAINABLE DEVELOPMENT  
 Planning and Transport Services

Project No: 3844  
 Drawing No: 3844-01  
 Title: Presentation