


Option 2  
Location of the proposed  
pedestrian crossing

Existing L/C  
Proposed L/C  
Existing dropped kerb  
Proposed buff coloured high skid resistance surfacing  
Proposed controlled crossing road markings

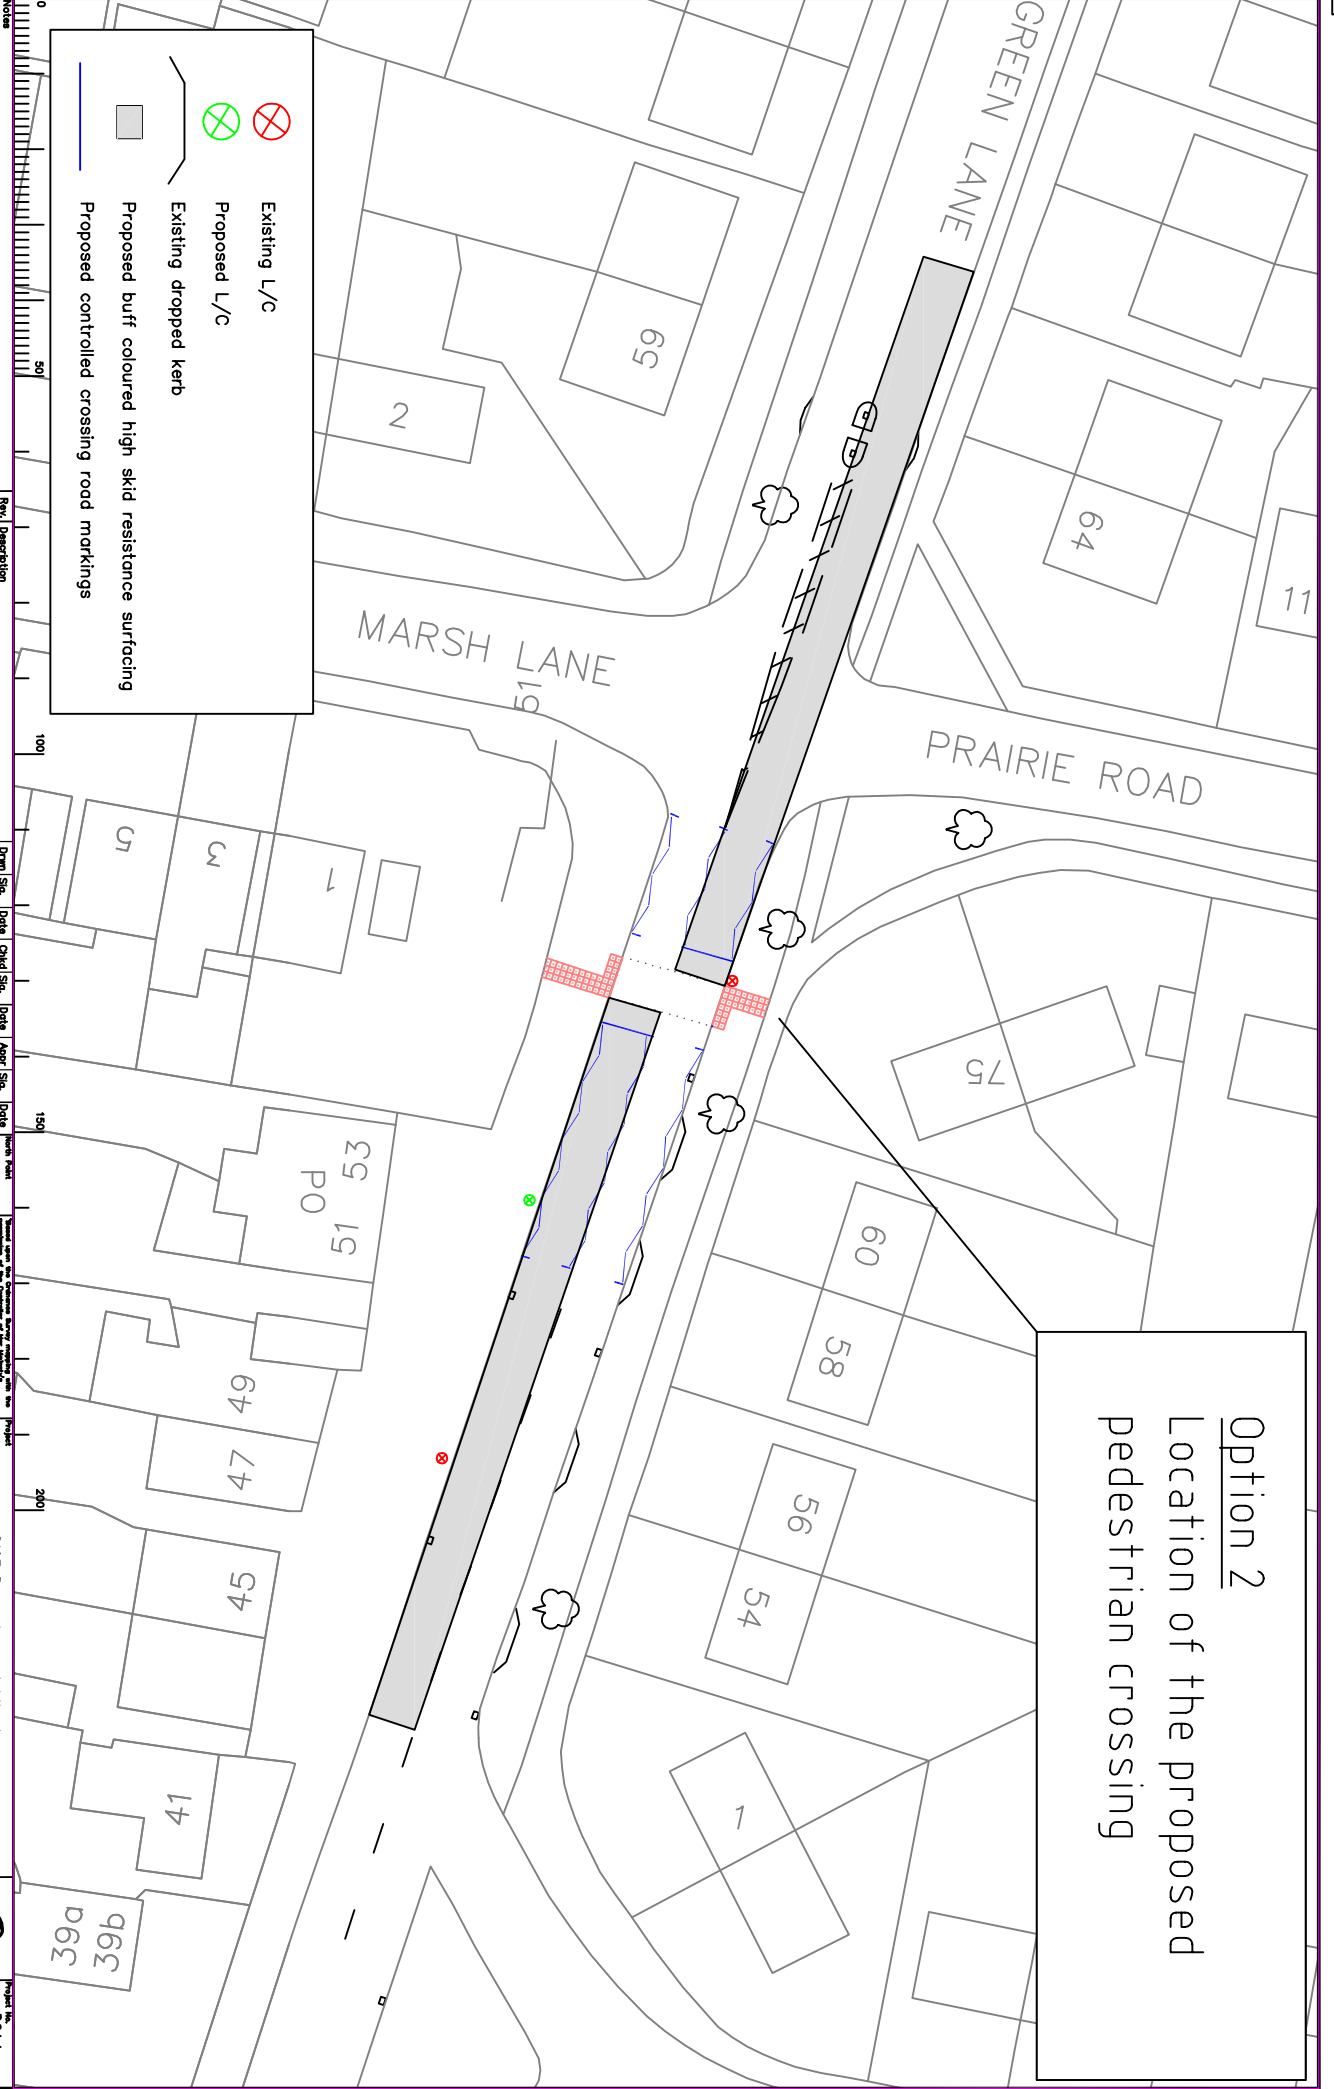

Rev.	Description	Date	Drawn	Scale

Drawn	Scale	Date	Checked	Date	Approved	Date

Project: C127 Green Lane, Addlestone  
 Proposed: Proposed puffin crossing - Option 2  
 SHEET 1 OF 1

**SUREY**  
 COUNTY COUNCIL  
 Sustainable Development  
 Planning  
 Presentation  
 Project No: 3844  
 Date: 30/04/02  
 Rev: -