


ANNEX 1

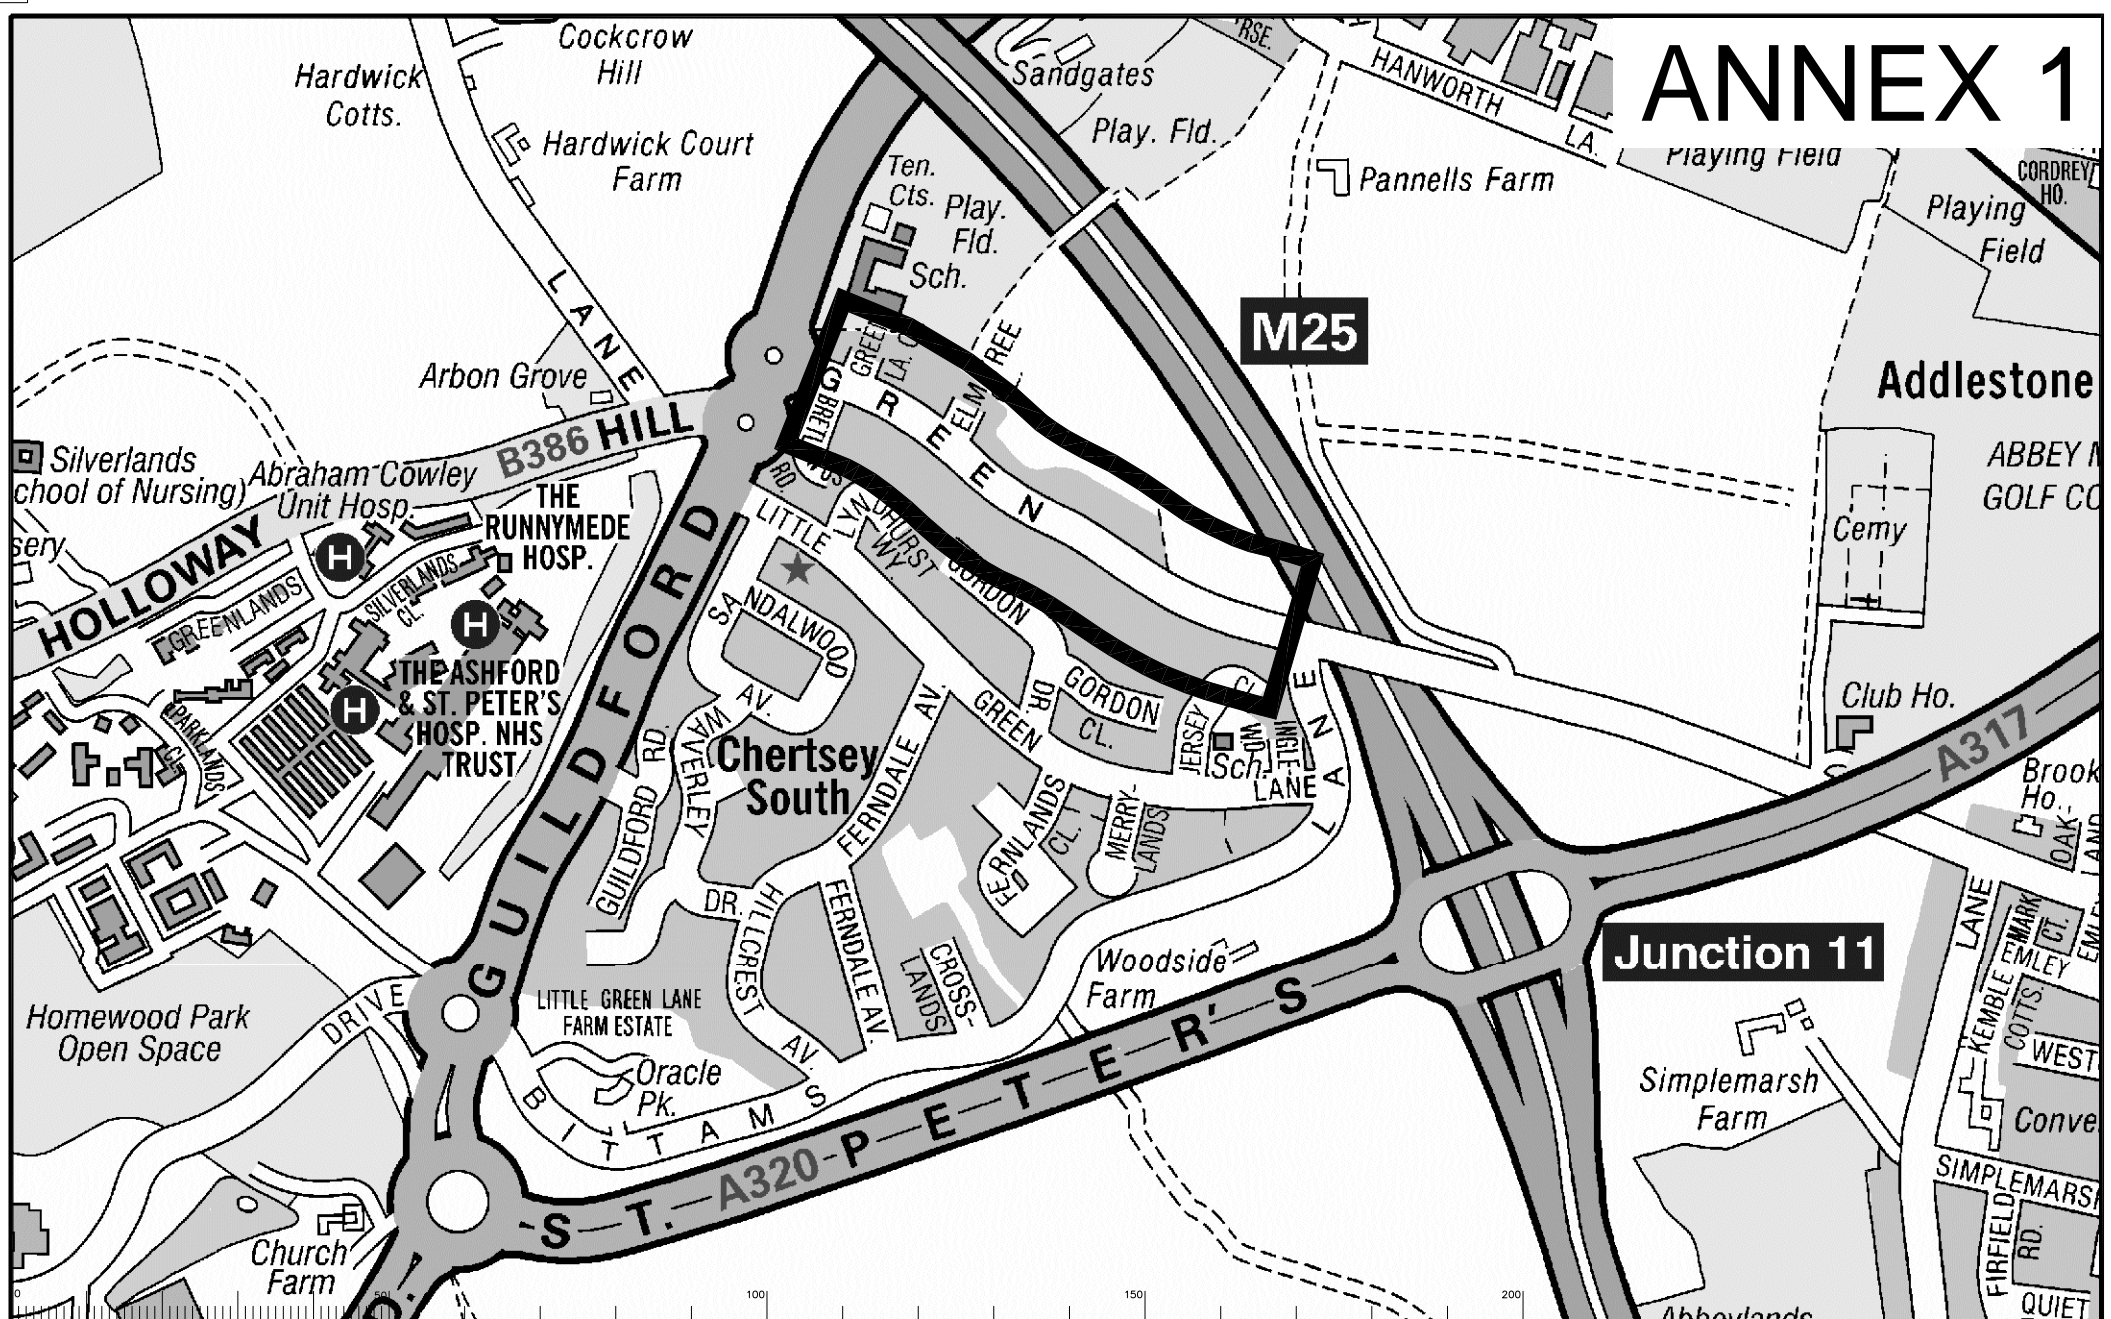

Notes

Rev.	Description	Drawn	Sig.	Date	Chkd	Sig.	Date	Appr	Sig.	Date

Drawn	Sig.	Date	Chkd	Sig.	Date	Appr	Sig.	Date

Scale: NTS

North Point

Based upon the Ordnance Survey mapping with the permission of the Controller of Her Majesty's Stationery Office. © Crown copyright. Unauthorised reproduction in whole or in part may lead to prosecution or civil proceedings. Surrey County Council LA 026872 1996.

Drawn by	Sig.	Date
CB		30/08/11
Checked by	Sig.	Date
CB		30/08/11
Approved by	Sig.	Date
DH		30/08/11

Project: C127 GREEN LANE, CHERTSEY SPEED LIMIT ASSESSMENT

COMMITTEE PLAN

SHEET 1 OF 1

Project No. 9340

Contract No. 9340/01

Rev. 9340/01

Classification: PRESENTATION