


HIGH STREET / STATION ROAD NORTH
Spaces 37
Tariff Free 30mins or Medium
Operation Monday-Saturday
 8.00 - 18.00 2hrs n/r 2hrs

WINDSOR STREET
Spaces 55
Tariff Free 30mins or Medium
Operation Monday-Saturday
 8.00 - 18.00 2hrs n/r 2hrs

GUILDFORD STREET
Spaces 27
Tariff Free 30mins or Medium
Operation Monday-Saturday
 8.00 - 18.00 2hrs n/r 2hrs


STATION ROAD (Garfield Road to Albert Road) / VICTORY PARK ROAD
Spaces 25
Tariff Free 30mins or Medium
Operation Monday-Saturday
 8.00 - 18.00 60mins n/r 30mins

STATION ROAD (Garfield Road to Brighton Road)
Spaces 27
Tariff Free 30mins or Medium
Operation Monday-Saturday
 8.00 - 18.00 60mins n/r 2hrs

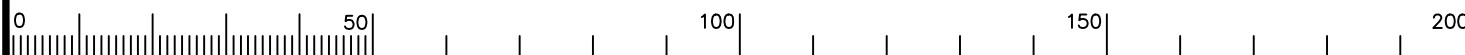

Notes

Rev.	Description	Drwn	Sig.	Date	Chkd	Sig.	Date	Appr	Sig.	Date
A	TARIFFS AMENDED	CAH	CAH	04.11	RH	RH	04.11	RH	RH	04.11
B	TARIFF DETAILS AMENDED	CAH	CAH	09.11	RH	RH	09.11	RH	RH	09.11

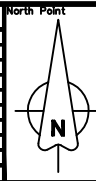


Based upon the Ordnance Survey mapping with the permission of the Controller of Her Majesty's Stationery Office. Crown copyright. Unauthorised reproduction infringes Crown copyright and may lead to prosecution or civil proceedings. Surrey County Council LA 076972 1996.

Drawn by: CAH Sig. CAH Date 01/11
 Checked by: RH Sig. RH Date 01/11
 Approved by: DC Sig. DC Date 01/11

Project: RUNNYMEDE PAY AND DISPLAY
 Drawing: PARKING BAY LOCATIONS
 SHEET 1 of 1

Project No. RUNNY
 Contract Sheet No. PLAN_PD Rev. B
SURREY COUNTY COUNCIL
 Sustainable Development
 Head of Development
 Classification: DRAFT

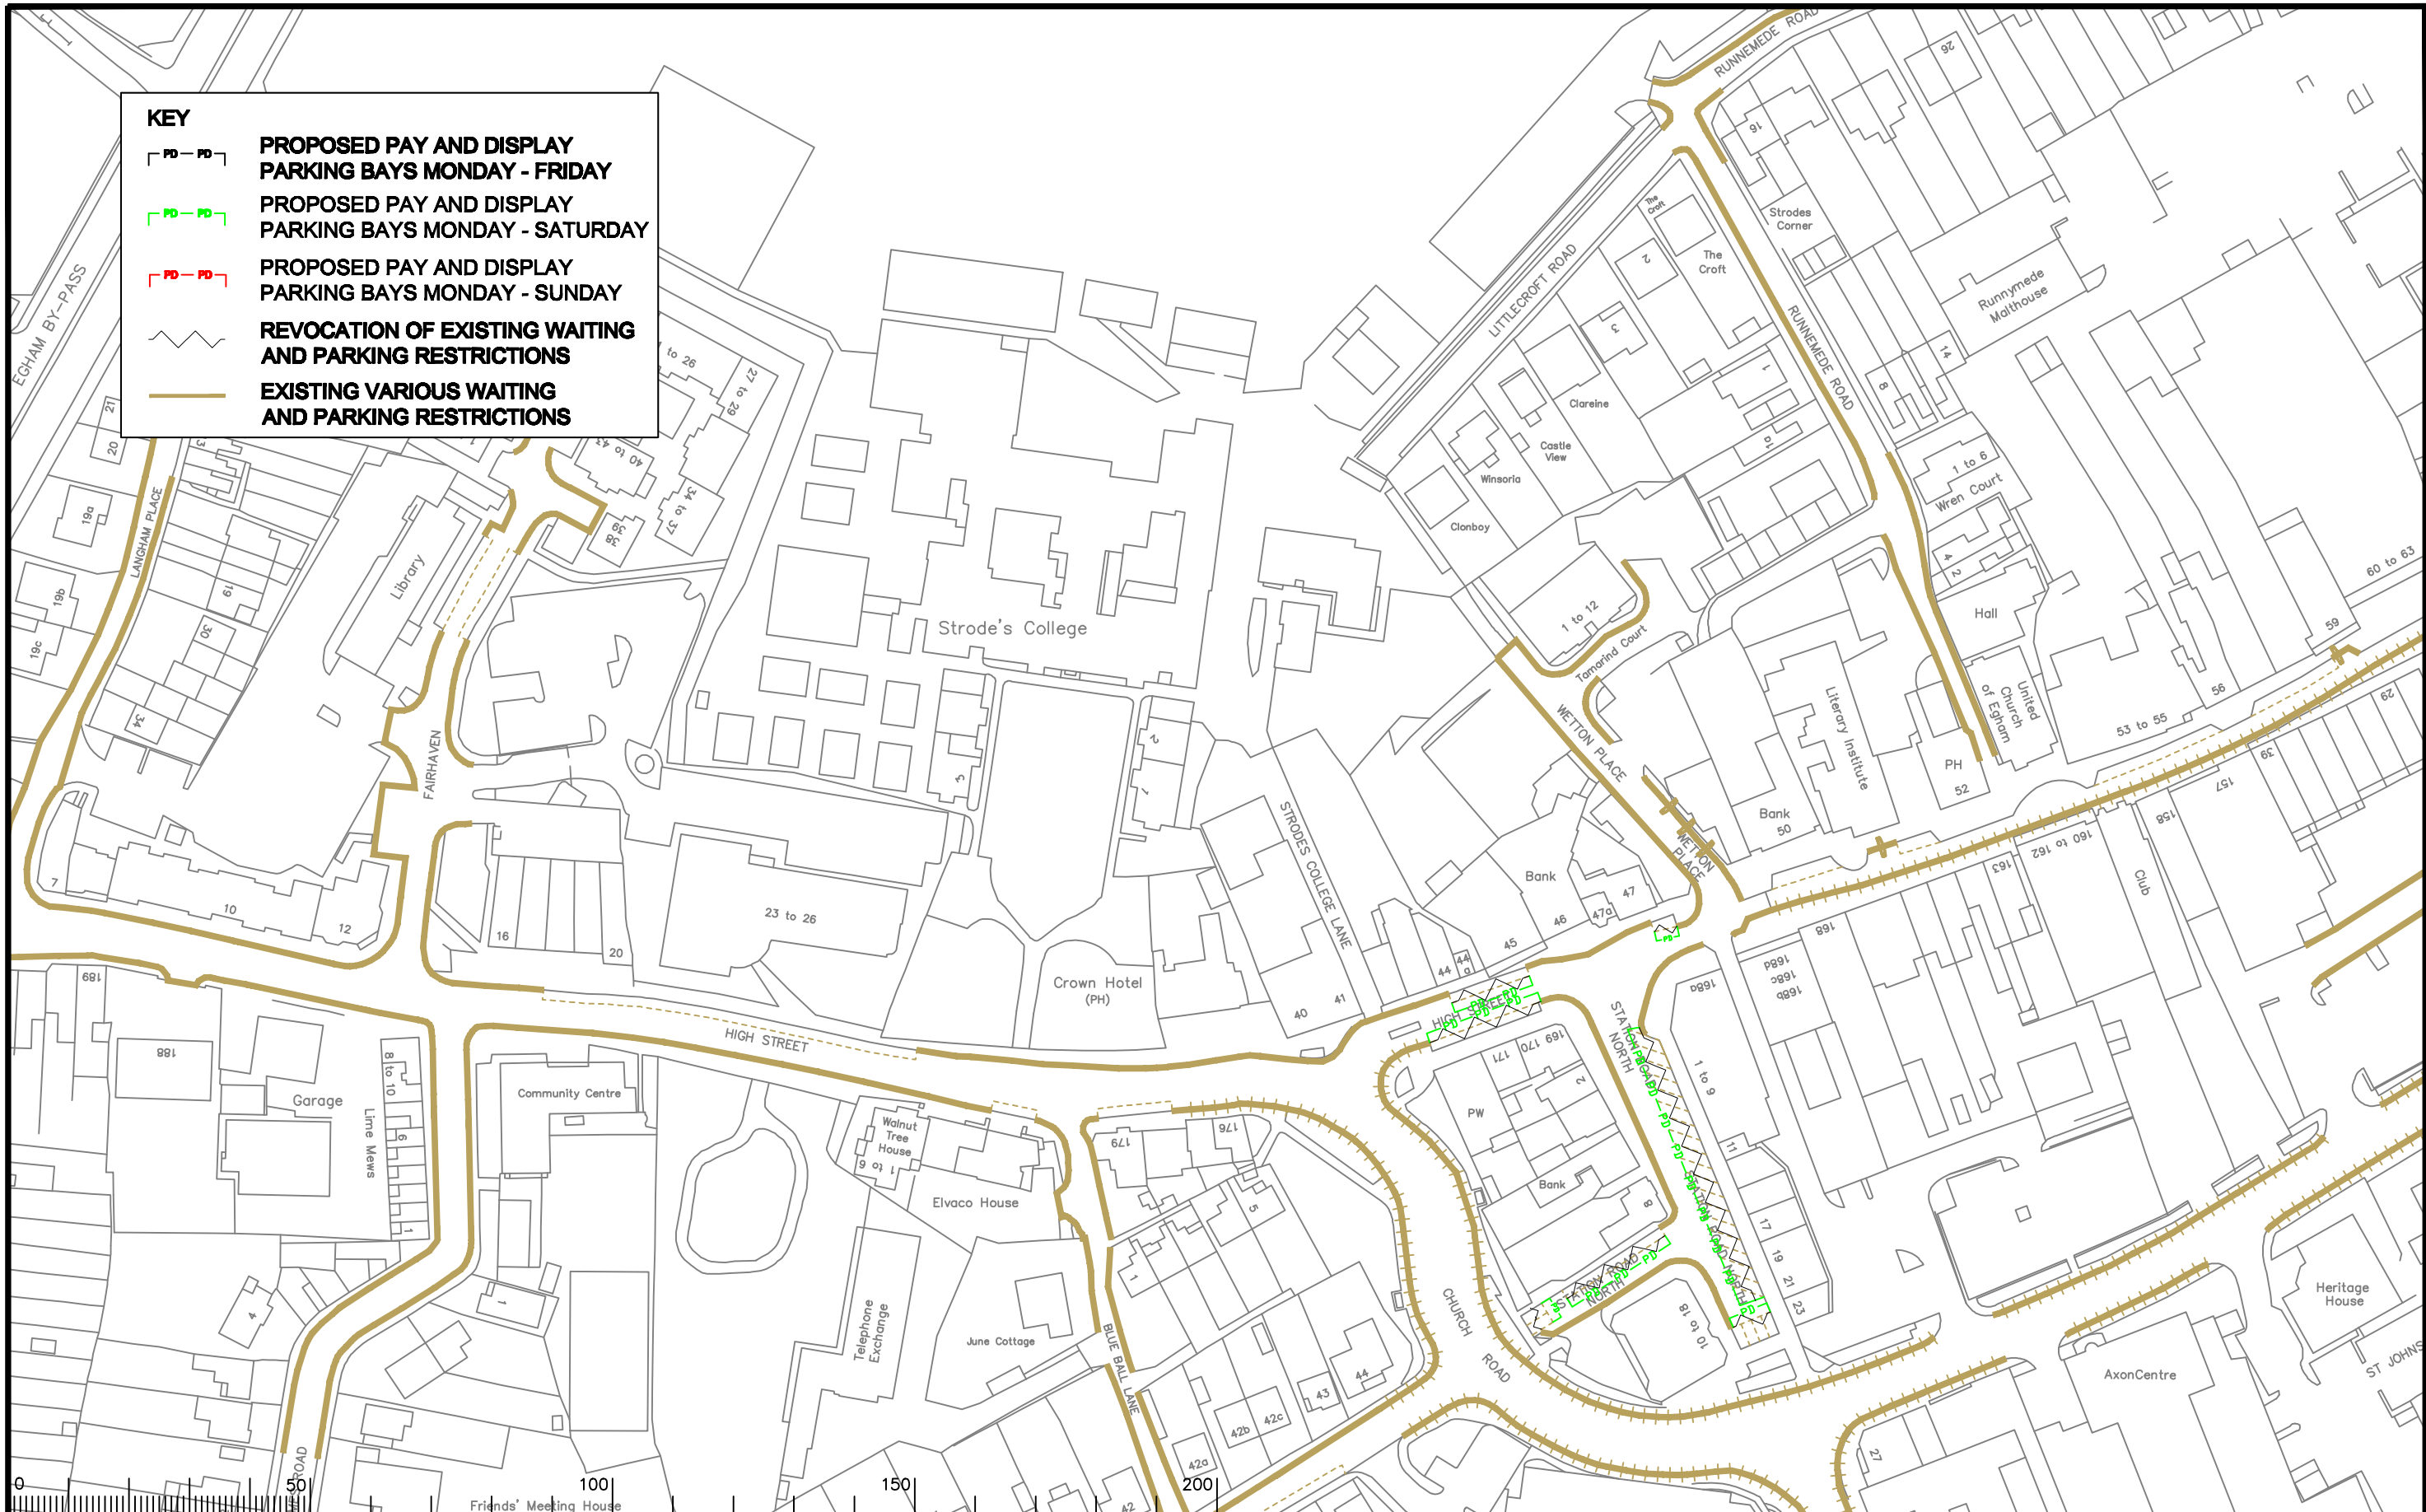

KEY

- PD - PD PROPOSED PAY AND DISPLAY PARKING BAYS MONDAY - FRIDAY
- PD - PD PROPOSED PAY AND DISPLAY PARKING BAYS MONDAY - SATURDAY
- PD - PD PROPOSED PAY AND DISPLAY PARKING BAYS MONDAY - SUNDAY
- REVOCATION OF EXISTING WAITING AND PARKING RESTRICTIONS
- EXISTING VARIOUS WAITING AND PARKING RESTRICTIONS

Notes

Rev.	Description	Drwn	Sig.	Date	Chkd	Sig.	Date	Appr	Sig.	Date


North Point

Drawn by	CAH	Sig.	CAH	Date	09/10
Checked by	RH	Sig.	RH	Date	09/10
Approved by	RB	Sig.	RB	Date	09/10

Project
RUNNYMEDE CPE
EGHAM
PAY AND DISPLAY
LOCATION OF PAYMENT MACHINES AND BAYS
 SHEET OF

SURREY COUNTY COUNCIL
 Sustainable Development
 Head of Development
 111, Leamington Road, Egham, Surrey, GU20 1JH

Project No. 3282/RUNNY
 Contract Sheet No. 013-PD
 Drawing No. 013-PD
 Rev. -
 Classification FEASIBILITY

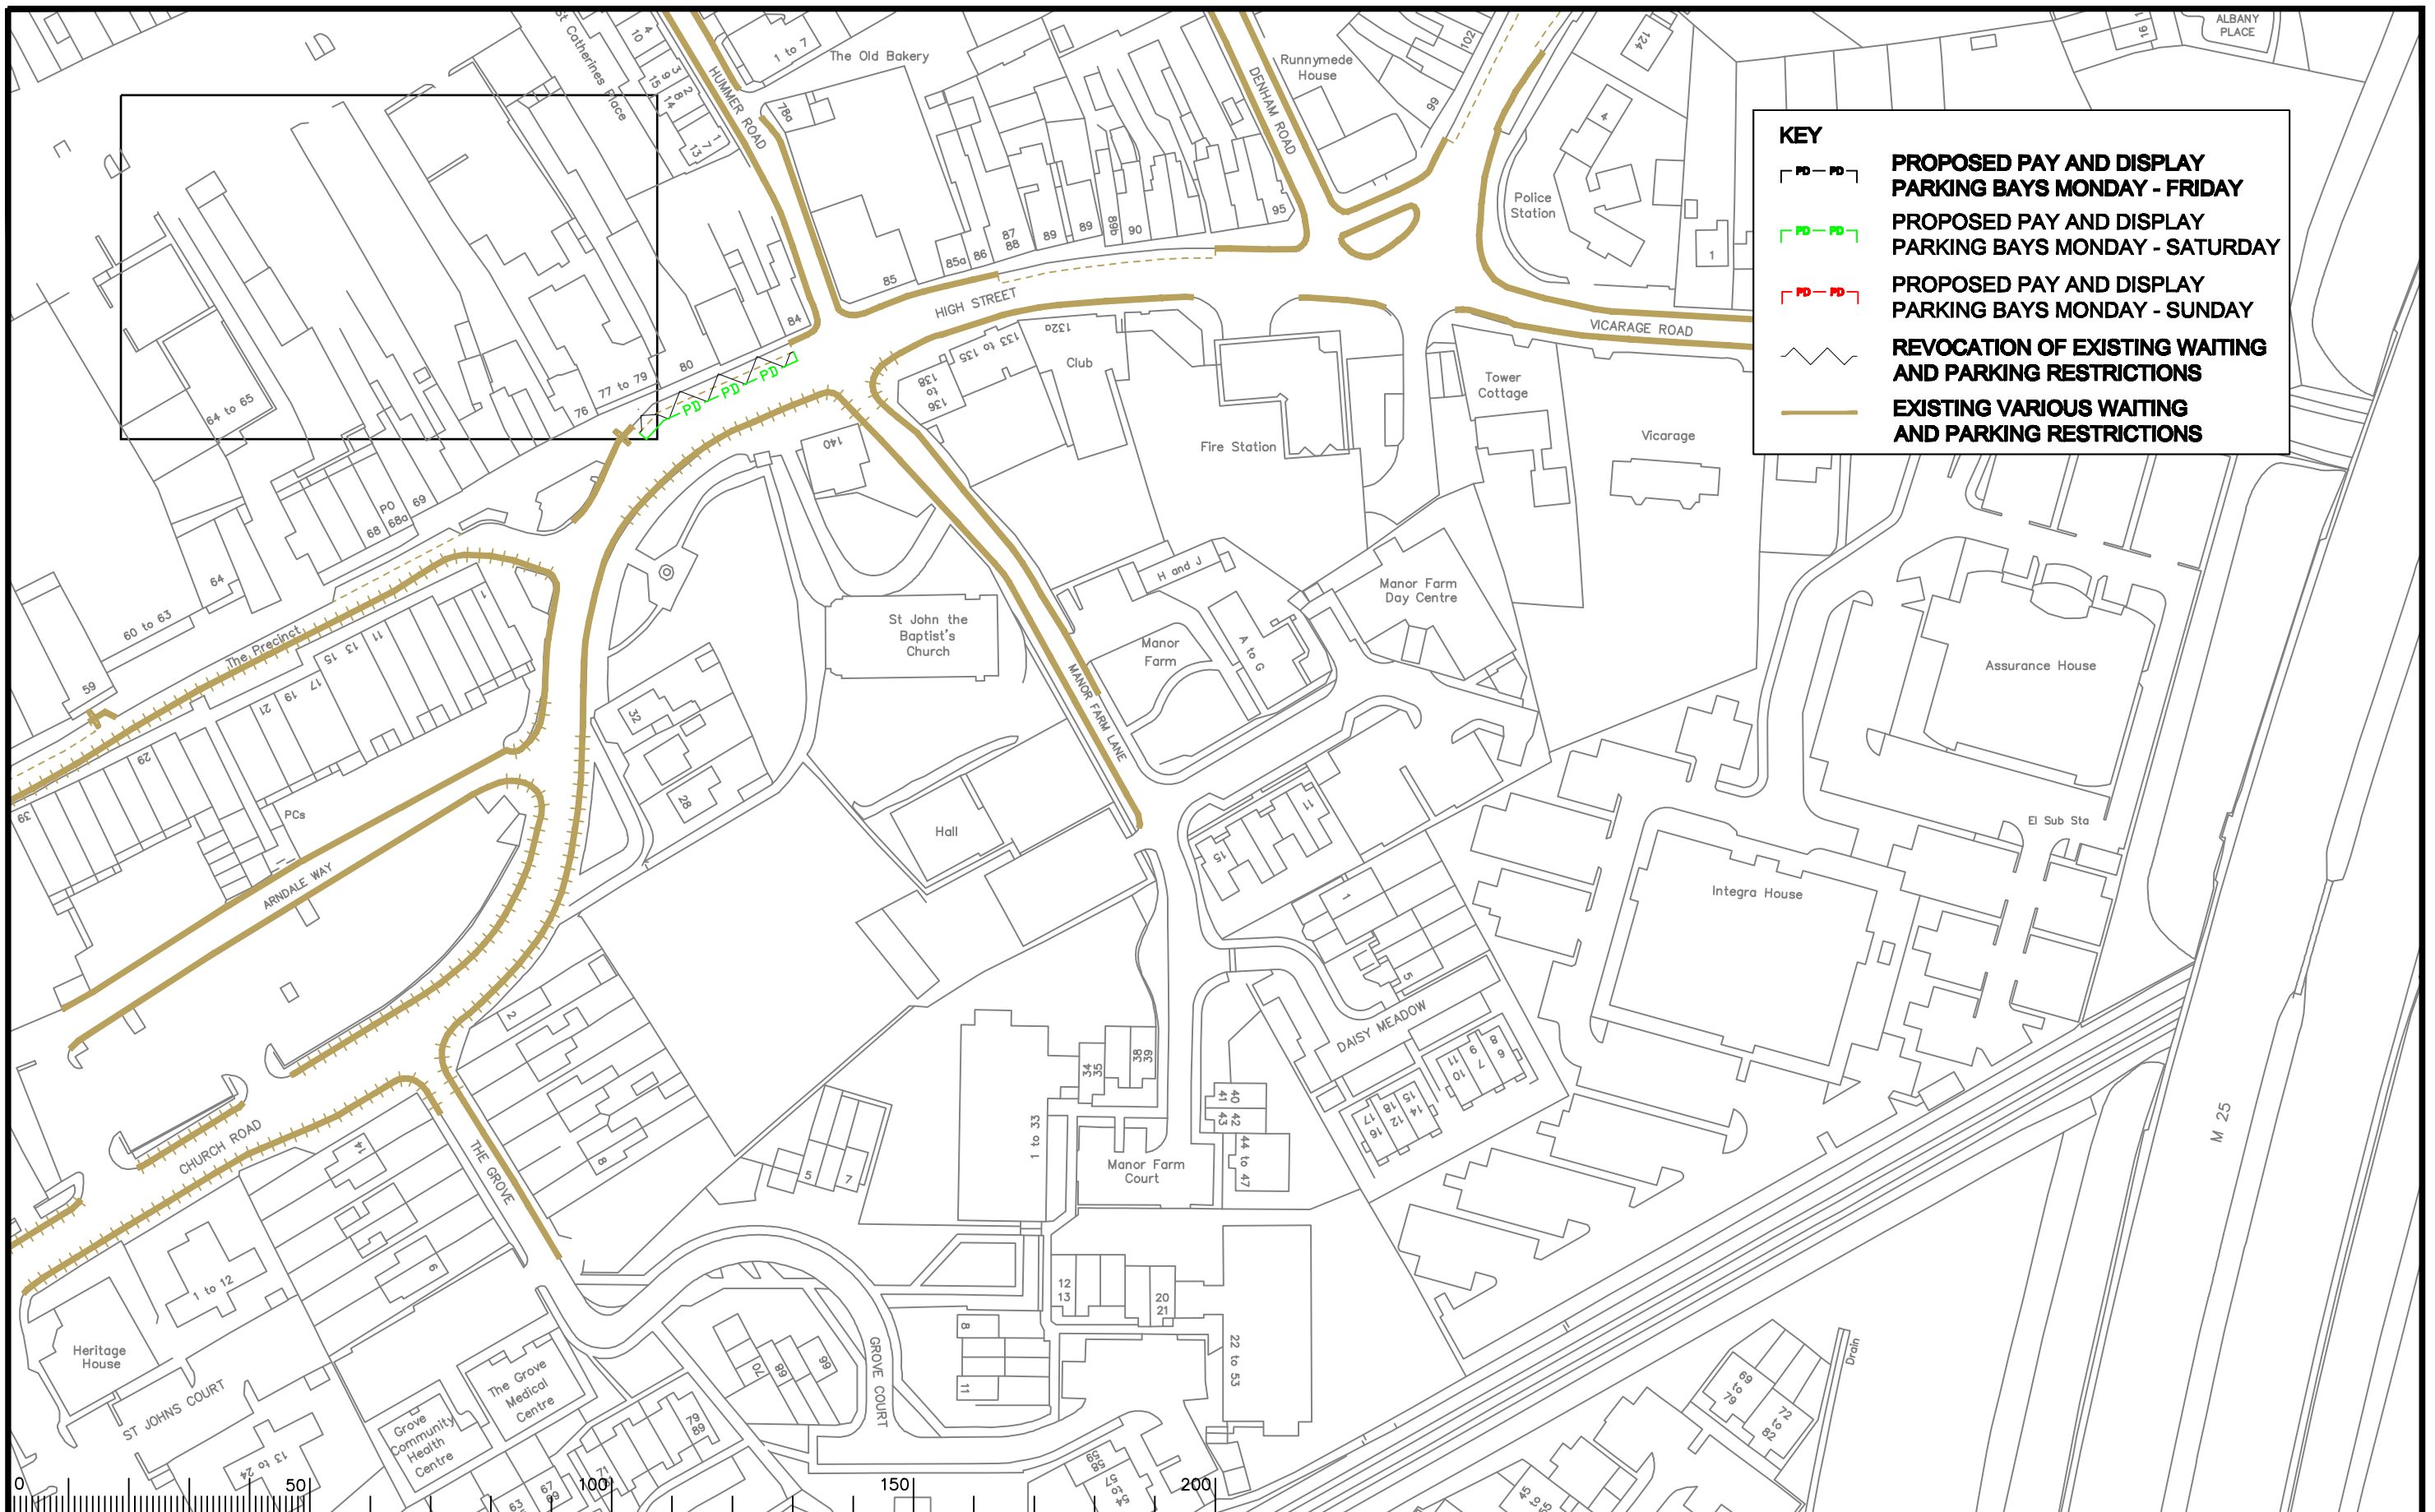

KEY

- PROPOSED PAY AND DISPLAY PARKING BAYS MONDAY - FRIDAY
- PROPOSED PAY AND DISPLAY PARKING BAYS MONDAY - SATURDAY
- PROPOSED PAY AND DISPLAY PARKING BAYS MONDAY - SUNDAY
- REVOCATION OF EXISTING WAITING AND PARKING RESTRICTIONS
- EXISTING VARIOUS WAITING AND PARKING RESTRICTIONS

Notes

Rev.	Description	Drwn	Sig.	Date	Chkd	Sig.	Date	Appr	Sig.	Date

Rev.	Description	Drwn	Sig.	Date	Chkd	Sig.	Date	Appr	Sig.	Date

North Point

Based upon the Ordnance Survey mapping with the permission of the Controller of Her Majesty's Stationary Office. Crown copyright. Unauthorised reproduction infringes Crown copyright and may lead to prosecution or civil proceedings. Surrey County Council LA 076972 1996.

Drawn by	Sig.	Date
CAH	CAH	09/10
Checked by	Sig.	Date
RH	RH	09/10
Approved by	Sig.	Date
RB	RB	09/10

Project
**RUNNYMEDE CPE
EGHAM**

Drawing
**PAY AND DISPLAY
LOCATION OF PAYMENT MACHINES AND BAYS**

SHEET OF


SURREY COUNTY COUNCIL
Sustainable Development
Head of Department
L.L. Lee

Project No.
3282/RUNNY

Contract Sheet No.
016-PD

Rev.
-

Classification
FEASIBILITY

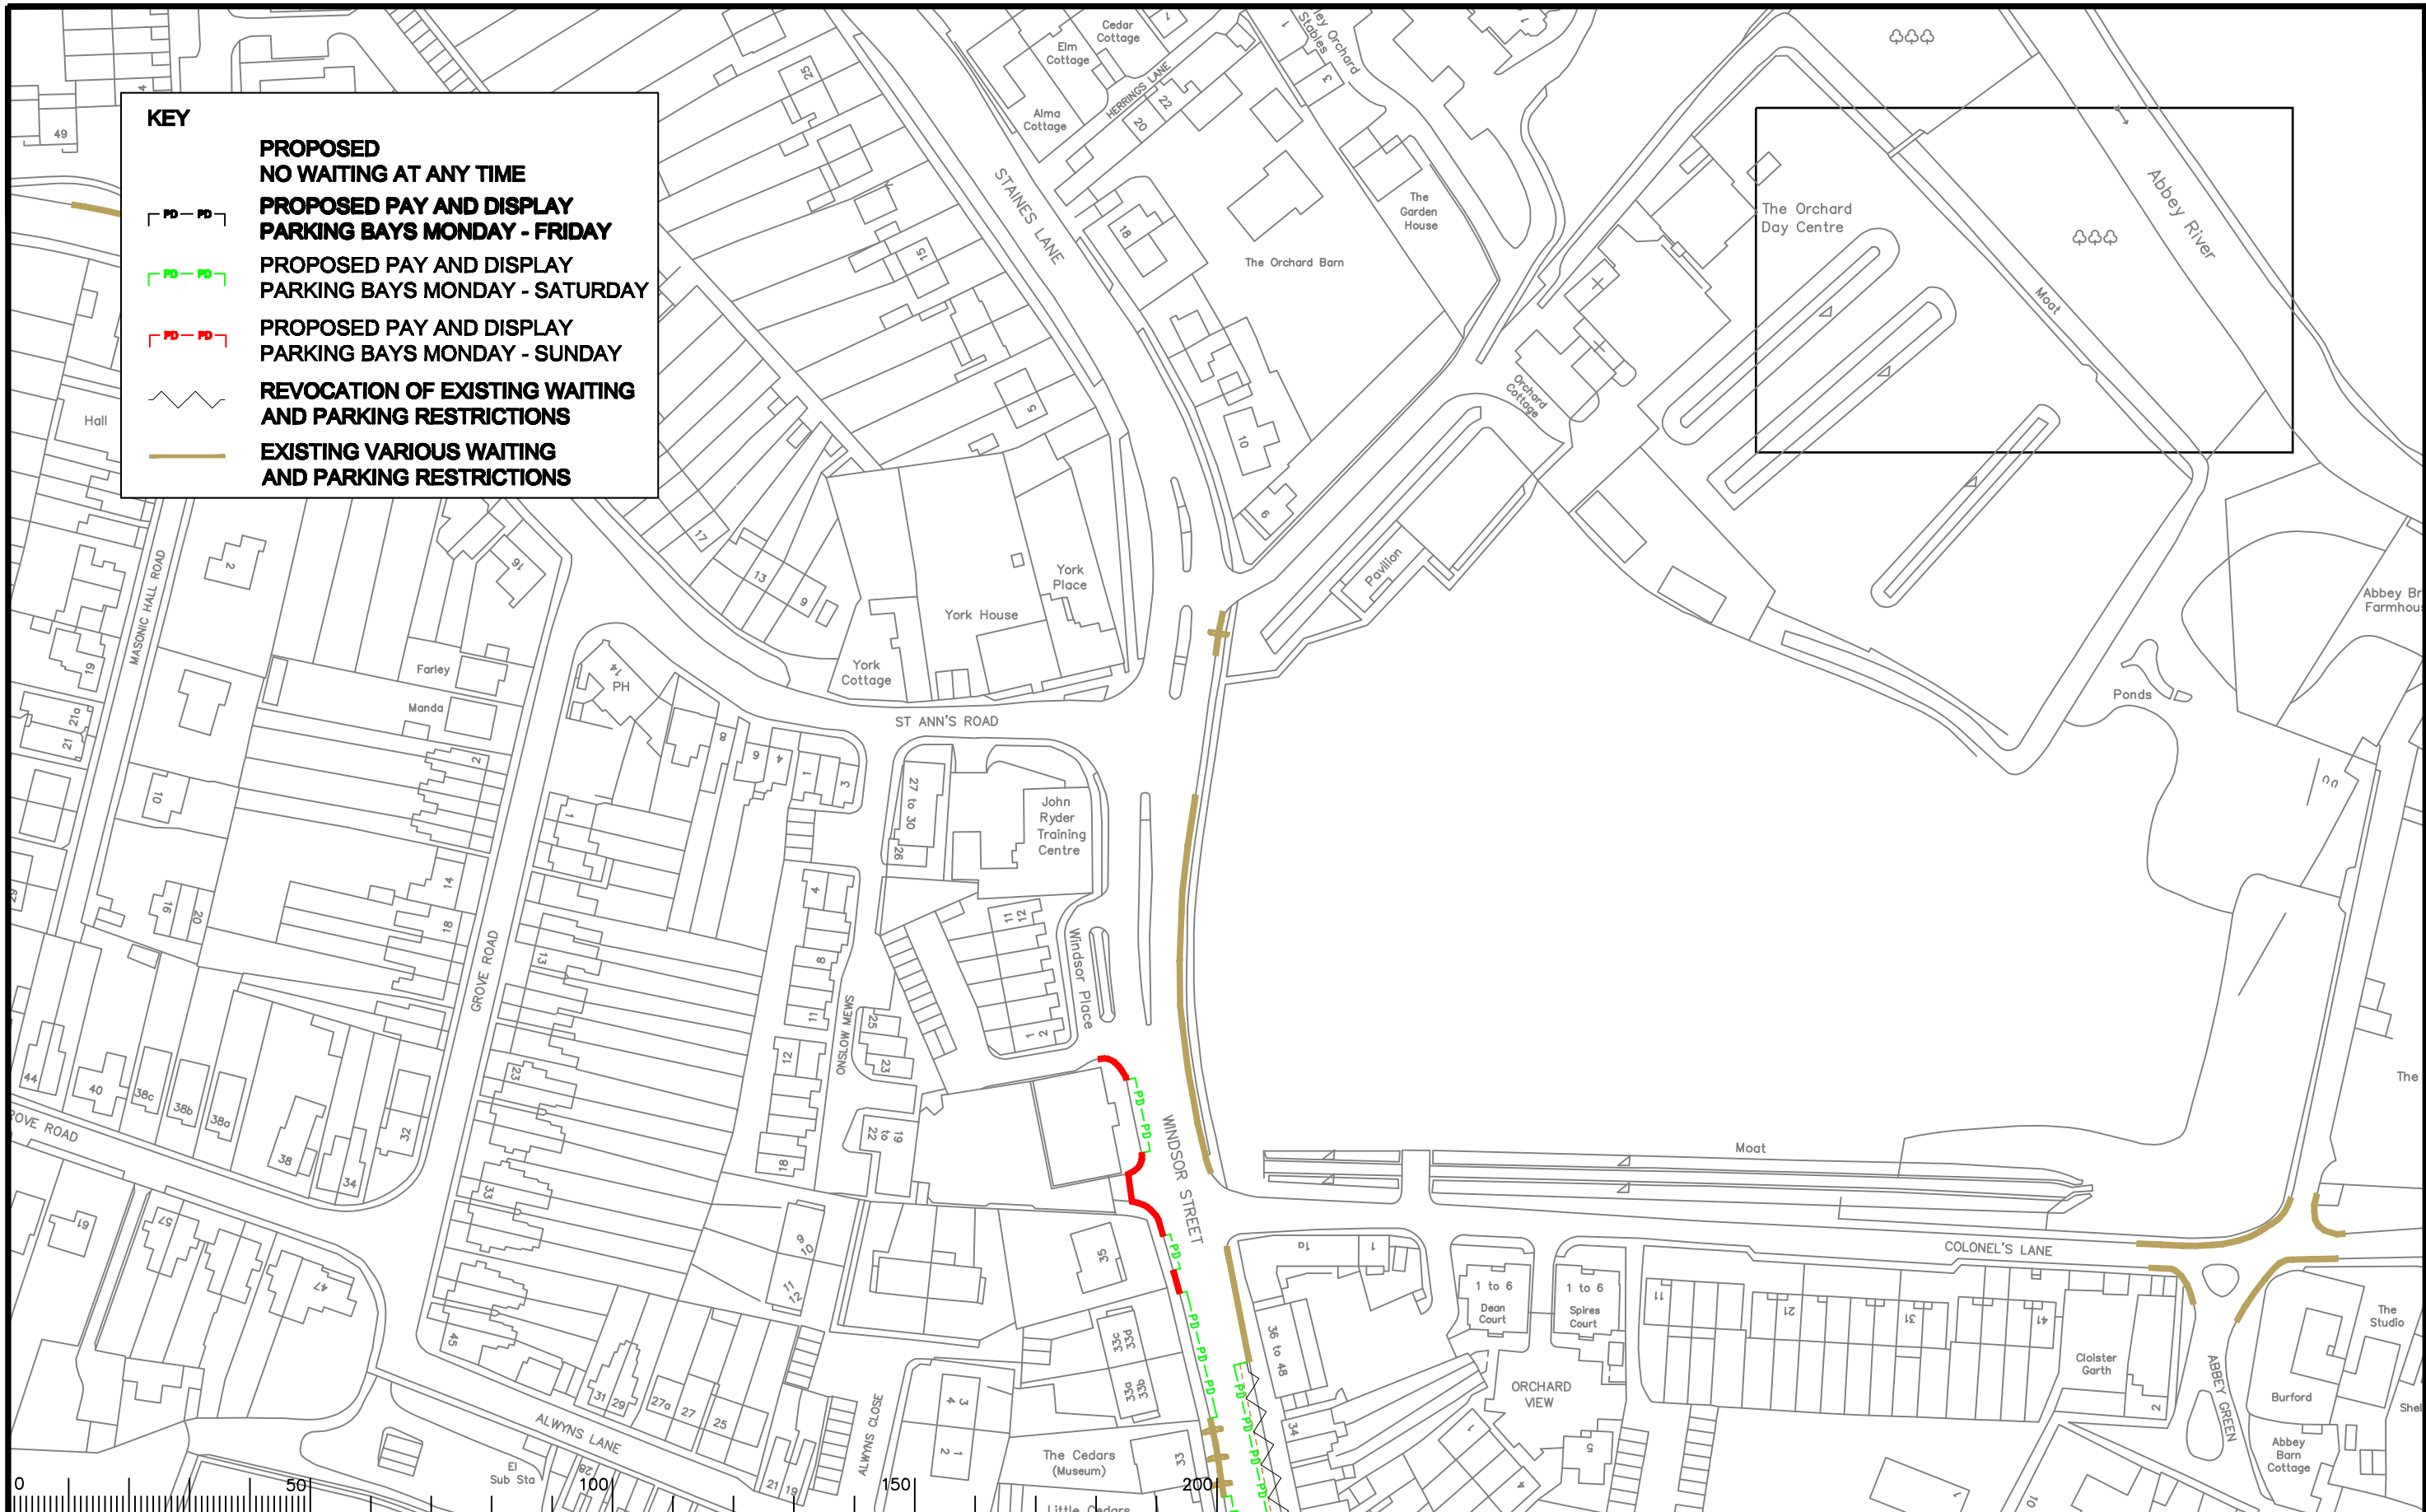

KEY

- PROPOSED NO WAITING AT ANY TIME**
- PROPOSED PAY AND DISPLAY PARKING BAYS MONDAY - FRIDAY**
- PROPOSED PAY AND DISPLAY PARKING BAYS MONDAY - SATURDAY**
- PROPOSED PAY AND DISPLAY PARKING BAYS MONDAY - SUNDAY**
- REVOCAION OF EXISTING WAITING AND PARKING RESTRICTIONS**
- EXISTING VARIOUS WAITING AND PARKING RESTRICTIONS**

Notes

Rev.	Description	Drwn	Sig.	Date	Chkd	Sig.	Date	Appr	Sig.	Date

North Point

Drawn by	CAH	Sig.	CAH	Date	09/10
Checked by	RH	Sig.	RH	Date	09/10
Approved by	RB	Sig.	RB	Date	09/10

Project
**RUNNYMEDE CPE
CHERTSEY**


Drawing
**PAY AND DISPLAY
LOCATION OF PAYMENT MACHINES AND BAYS**

SHEET OF

SURREY COUNTY COUNCIL
Sustainable Development
Head of Development
Surrey County Council

Project No. **3282/RUNNY**
Contract Sheet No. **037-PD**
Drawing No. **037-PD**
Rev. **-**
Classification **FEASIBILITY**

KEY

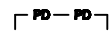

**PROPOSED PAY AND DISPLAY
PARKING BAYS MONDAY - FRIDAY**



**PROPOSED PAY AND DISPLAY
PARKING BAYS MONDAY - SATURDAY**



**PROPOSED PAY AND DISPLAY
PARKING BAYS MONDAY - SUNDAY**


**PROPOSED NO WAITING AT ANY
TIME RESTRICTIONS**



**REVOCAION OF EXISTING WAITING
AND PARKING RESTRICTIONS**



**EXISTING VARIOUS WAITING
AND PARKING RESTRICTIONS**

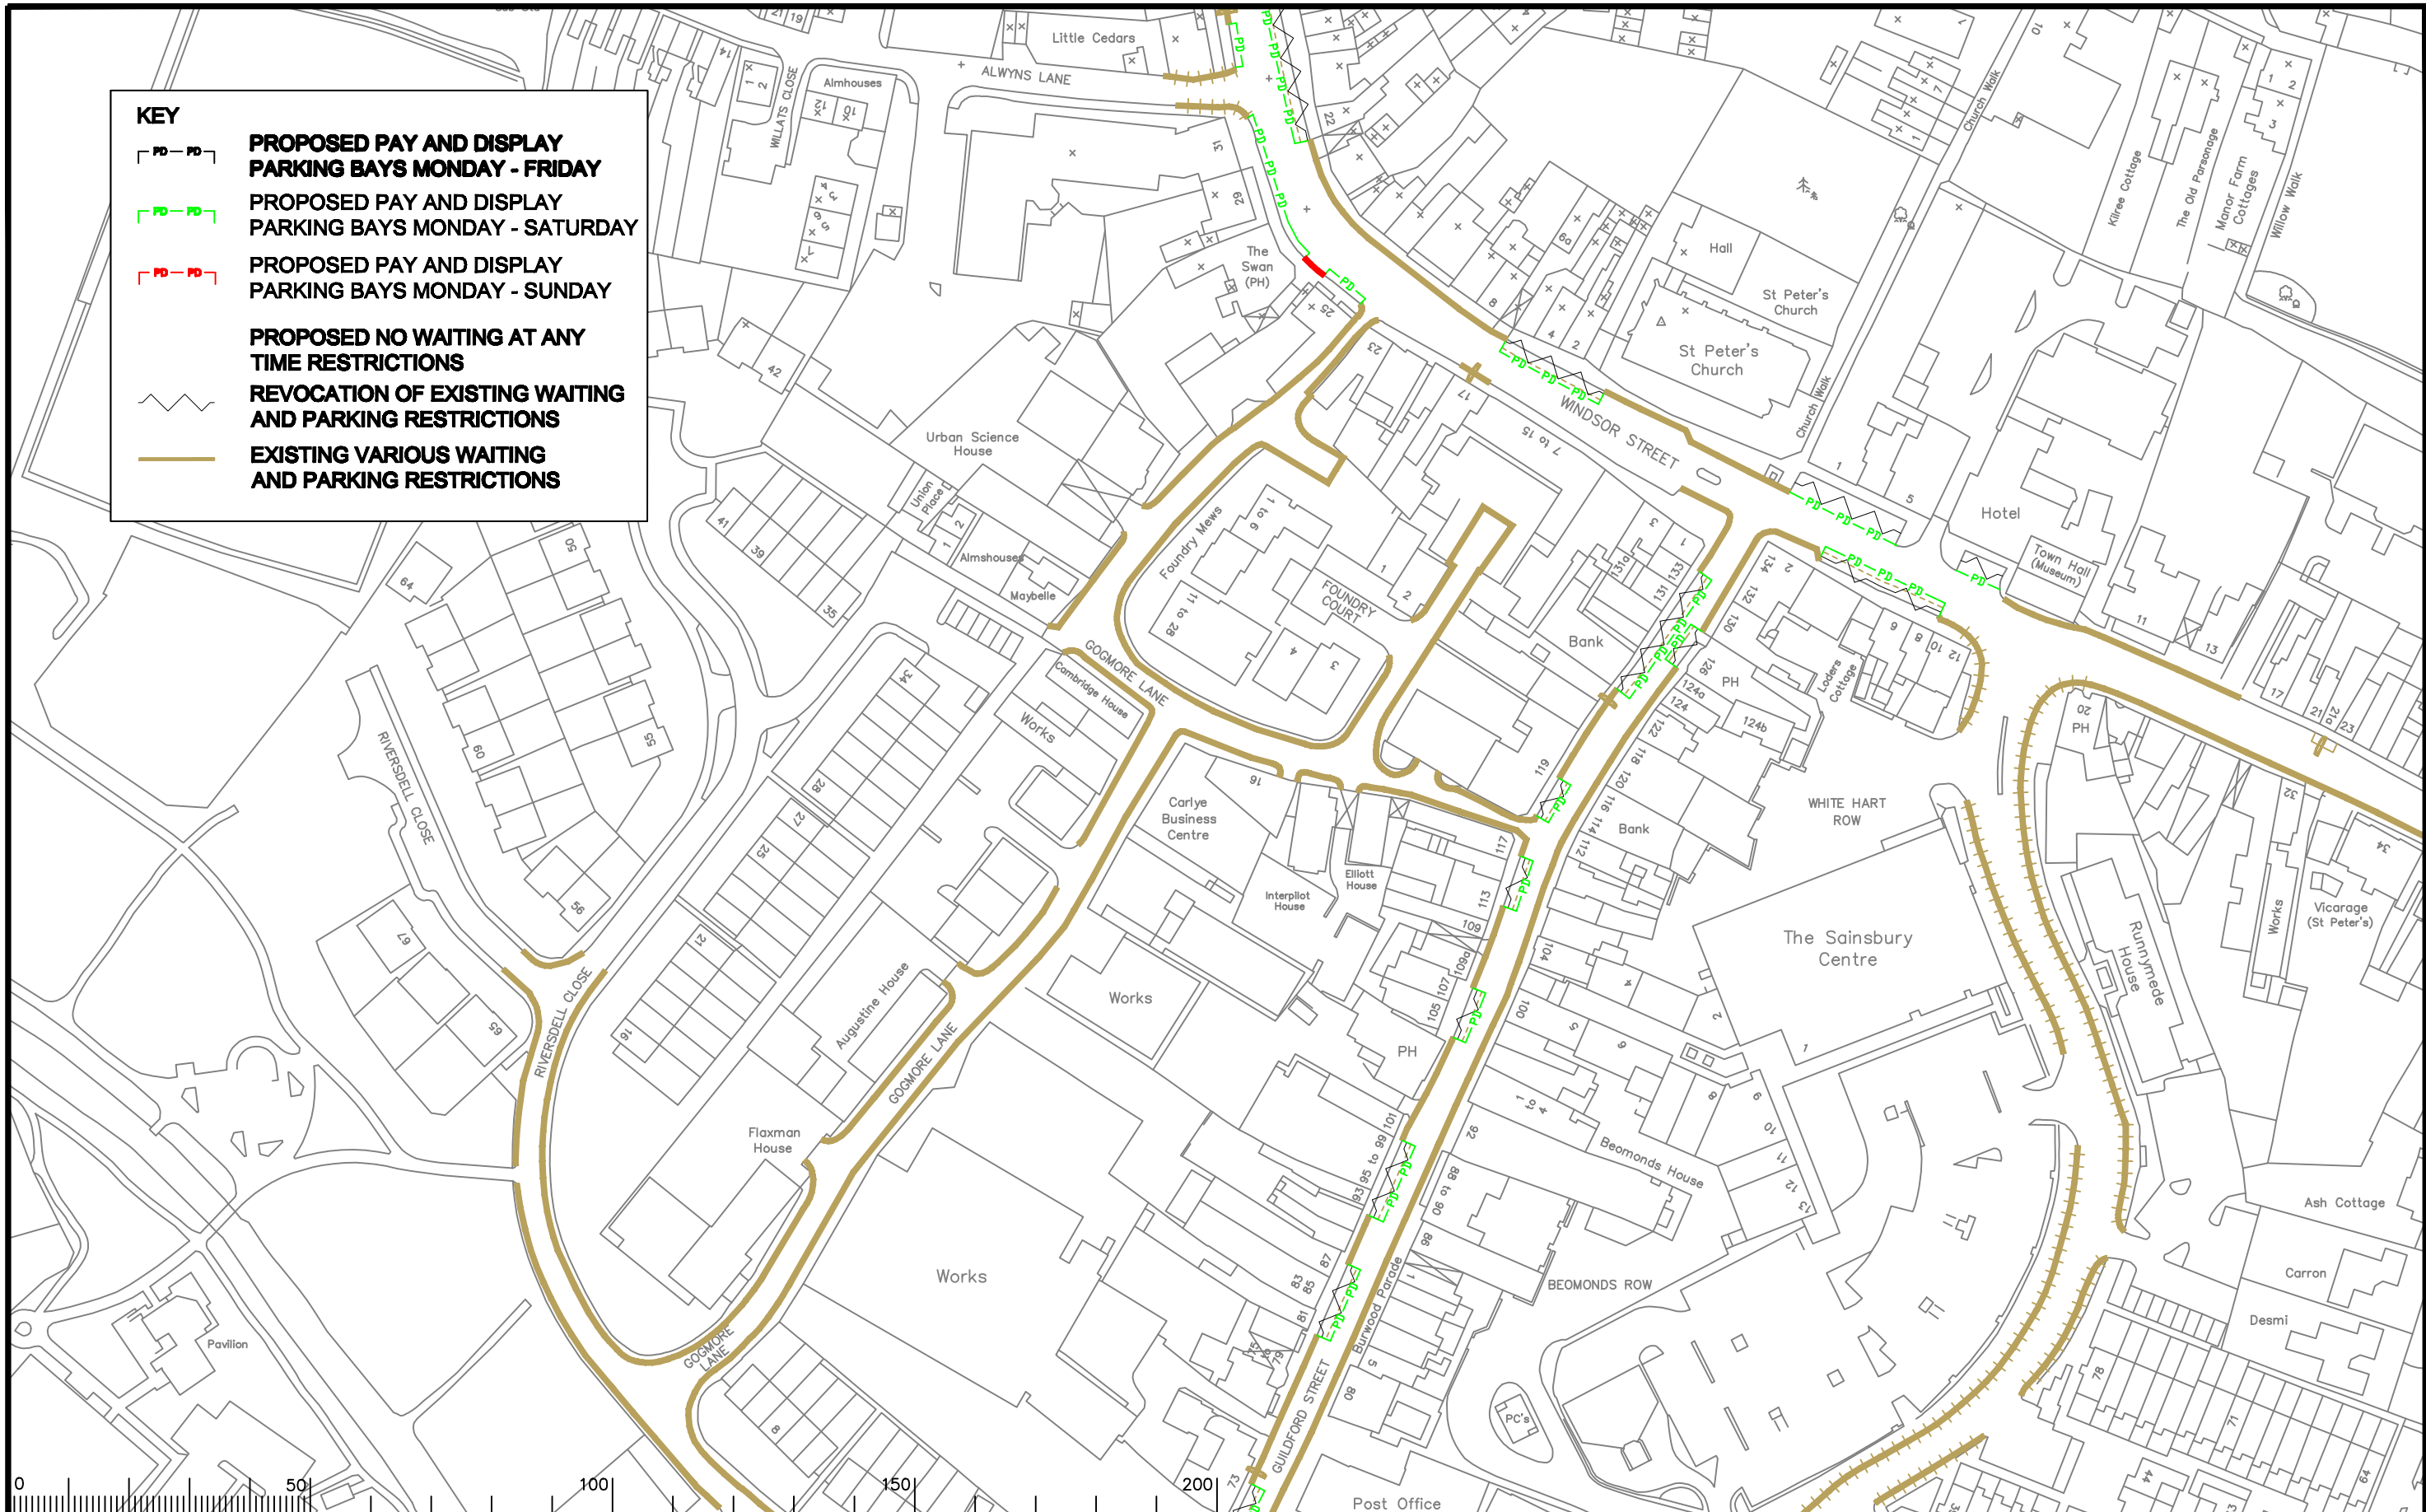

Notes

Rev.	Description	Drwn	Sig.	Date	Chkd	Sig.	Date	Appr	Sig.	Date

S:\CORE\Traffic and Legal\Parking Team\RUNNYMEDE\PAY_and_DISPLAY\3282_038_PD.dwg

Scale 1:1250



Based upon the Ordnance Survey mapping with the permission of the Controller of Her Majesty's Stationary Office. © Crown copyright. Unauthorised reproduction infringes Crown copyright and may lead to prosecution or civil proceedings. Surrey County Council LA 076872 1896.

Drawn by	CAH	Sig.	CAH	Date	09/10
Checked by	RH	Sig.	RH	Date	09/10
Approved by	RB	Sig.	RB	Date	09/10

Project

**RUNNYMEDE CPE
CHERTSEY**

**PAY AND DISPLAY
LOCATION OF PAYMENT MACHINES AND BAYS**

SHEET OF




Project No.
3282/RUNNY

Contract Sheet No.

Drawing No.
038-PD

Rev.
-

Classification
FEASIBILITY

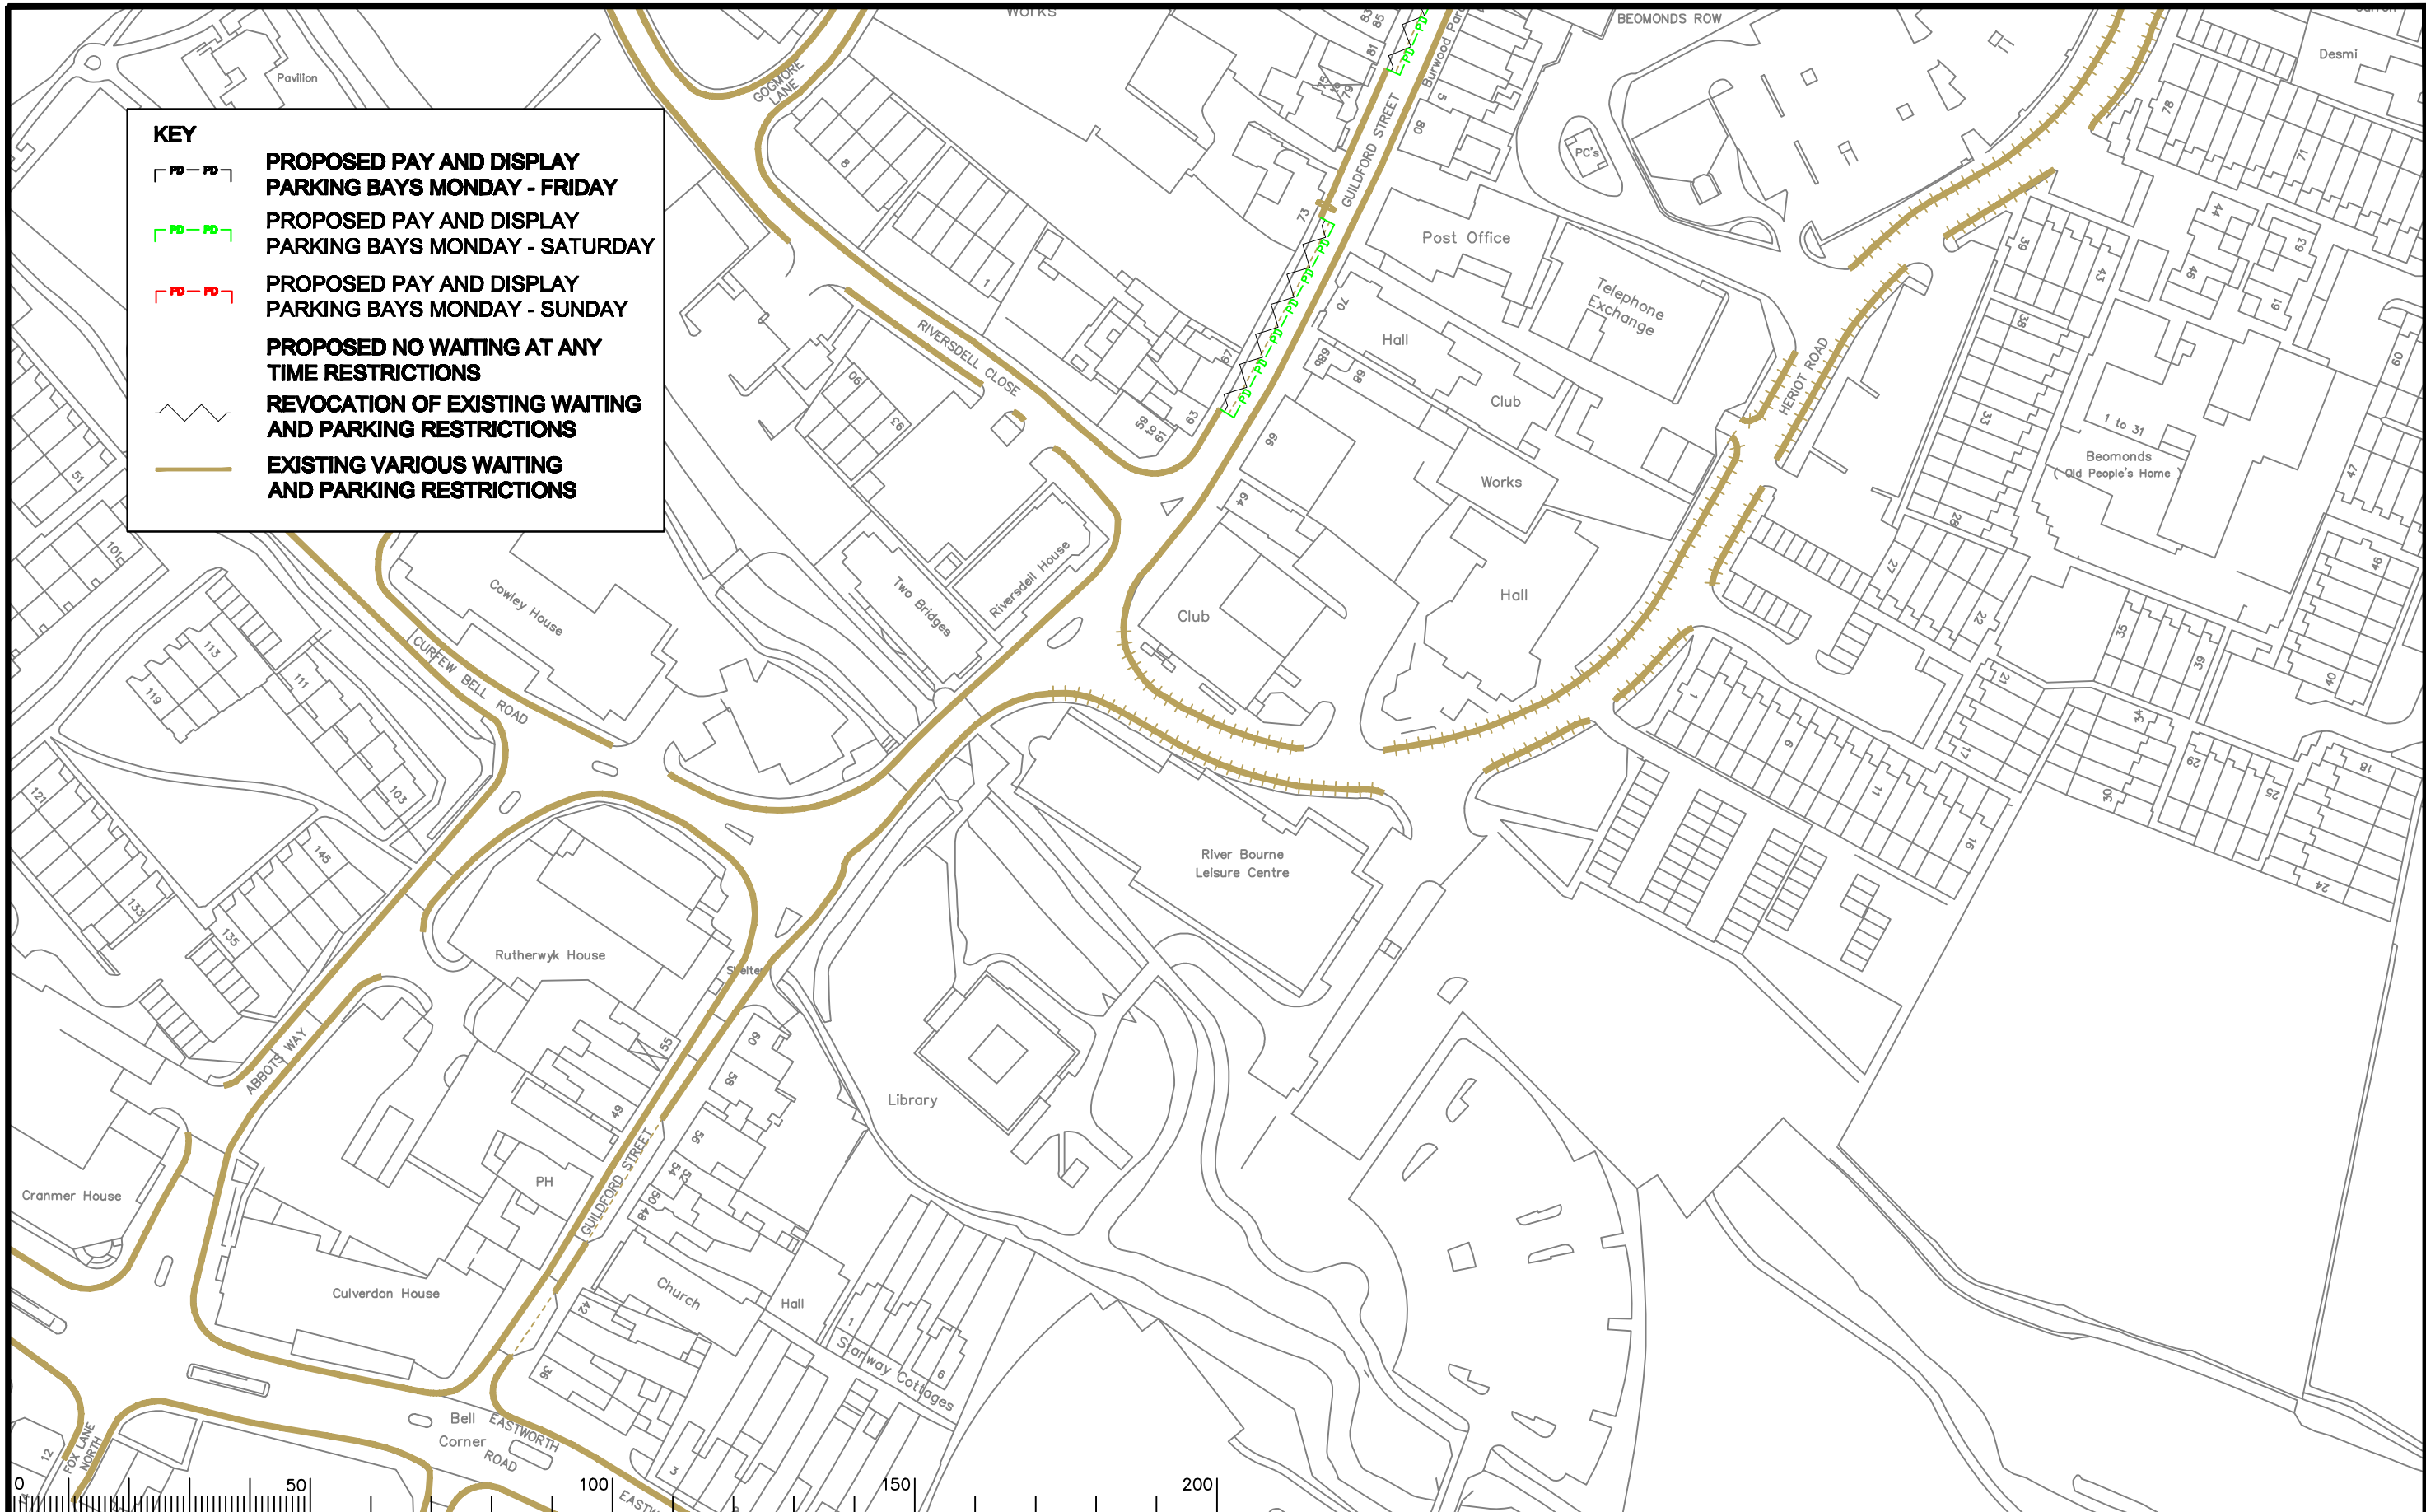

KEY

- PROPOSED PAY AND DISPLAY PARKING BAYS MONDAY - FRIDAY
- PROPOSED PAY AND DISPLAY PARKING BAYS MONDAY - SATURDAY
- PROPOSED PAY AND DISPLAY PARKING BAYS MONDAY - SUNDAY
- PROPOSED NO WAITING AT ANY TIME RESTRICTIONS
- REVOCATION OF EXISTING WAITING AND PARKING RESTRICTIONS
- EXISTING VARIOUS WAITING AND PARKING RESTRICTIONS

Notes

Rev.	Description	Drwn	Sig.	Date	Chkd	Sig.	Date	Appr	Sig.	Date

North Point

Drawn by	CAH	Sig.	CAH	Date	09/10
Checked by	RH	Sig.	RH	Date	09/10
Approved by	RB	Sig.	RB	Date	09/10

Project
RUNNYMEDE CPE
CHERTSEY


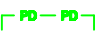



Drawing
PAY AND DISPLAY
LOCATION OF PAYMENT MACHINES AND BAYS


SHEET OF

SURREY COUNTY COUNCIL
 Sustainable Development

Project No. **3282/RUNNY**
 Contract Sheet No. **039-PD**
 Drawing No. **039-PD**
 Rev. **-**
 Classification **FEASIBILITY**

KEY

-  PROPOSED PAY AND DISPLAY PARKING BAYS MONDAY - FRIDAY
-  PROPOSED PAY AND DISPLAY PARKING BAYS MONDAY - SATURDAY
-  PROPOSED PAY AND DISPLAY PARKING BAYS MONDAY - SUNDAY
-  REVOCATION OF EXISTING WAITING AND PARKING RESTRICTIONS
-  EXISTING VARIOUS WAITING AND PARKING RESTRICTIONS

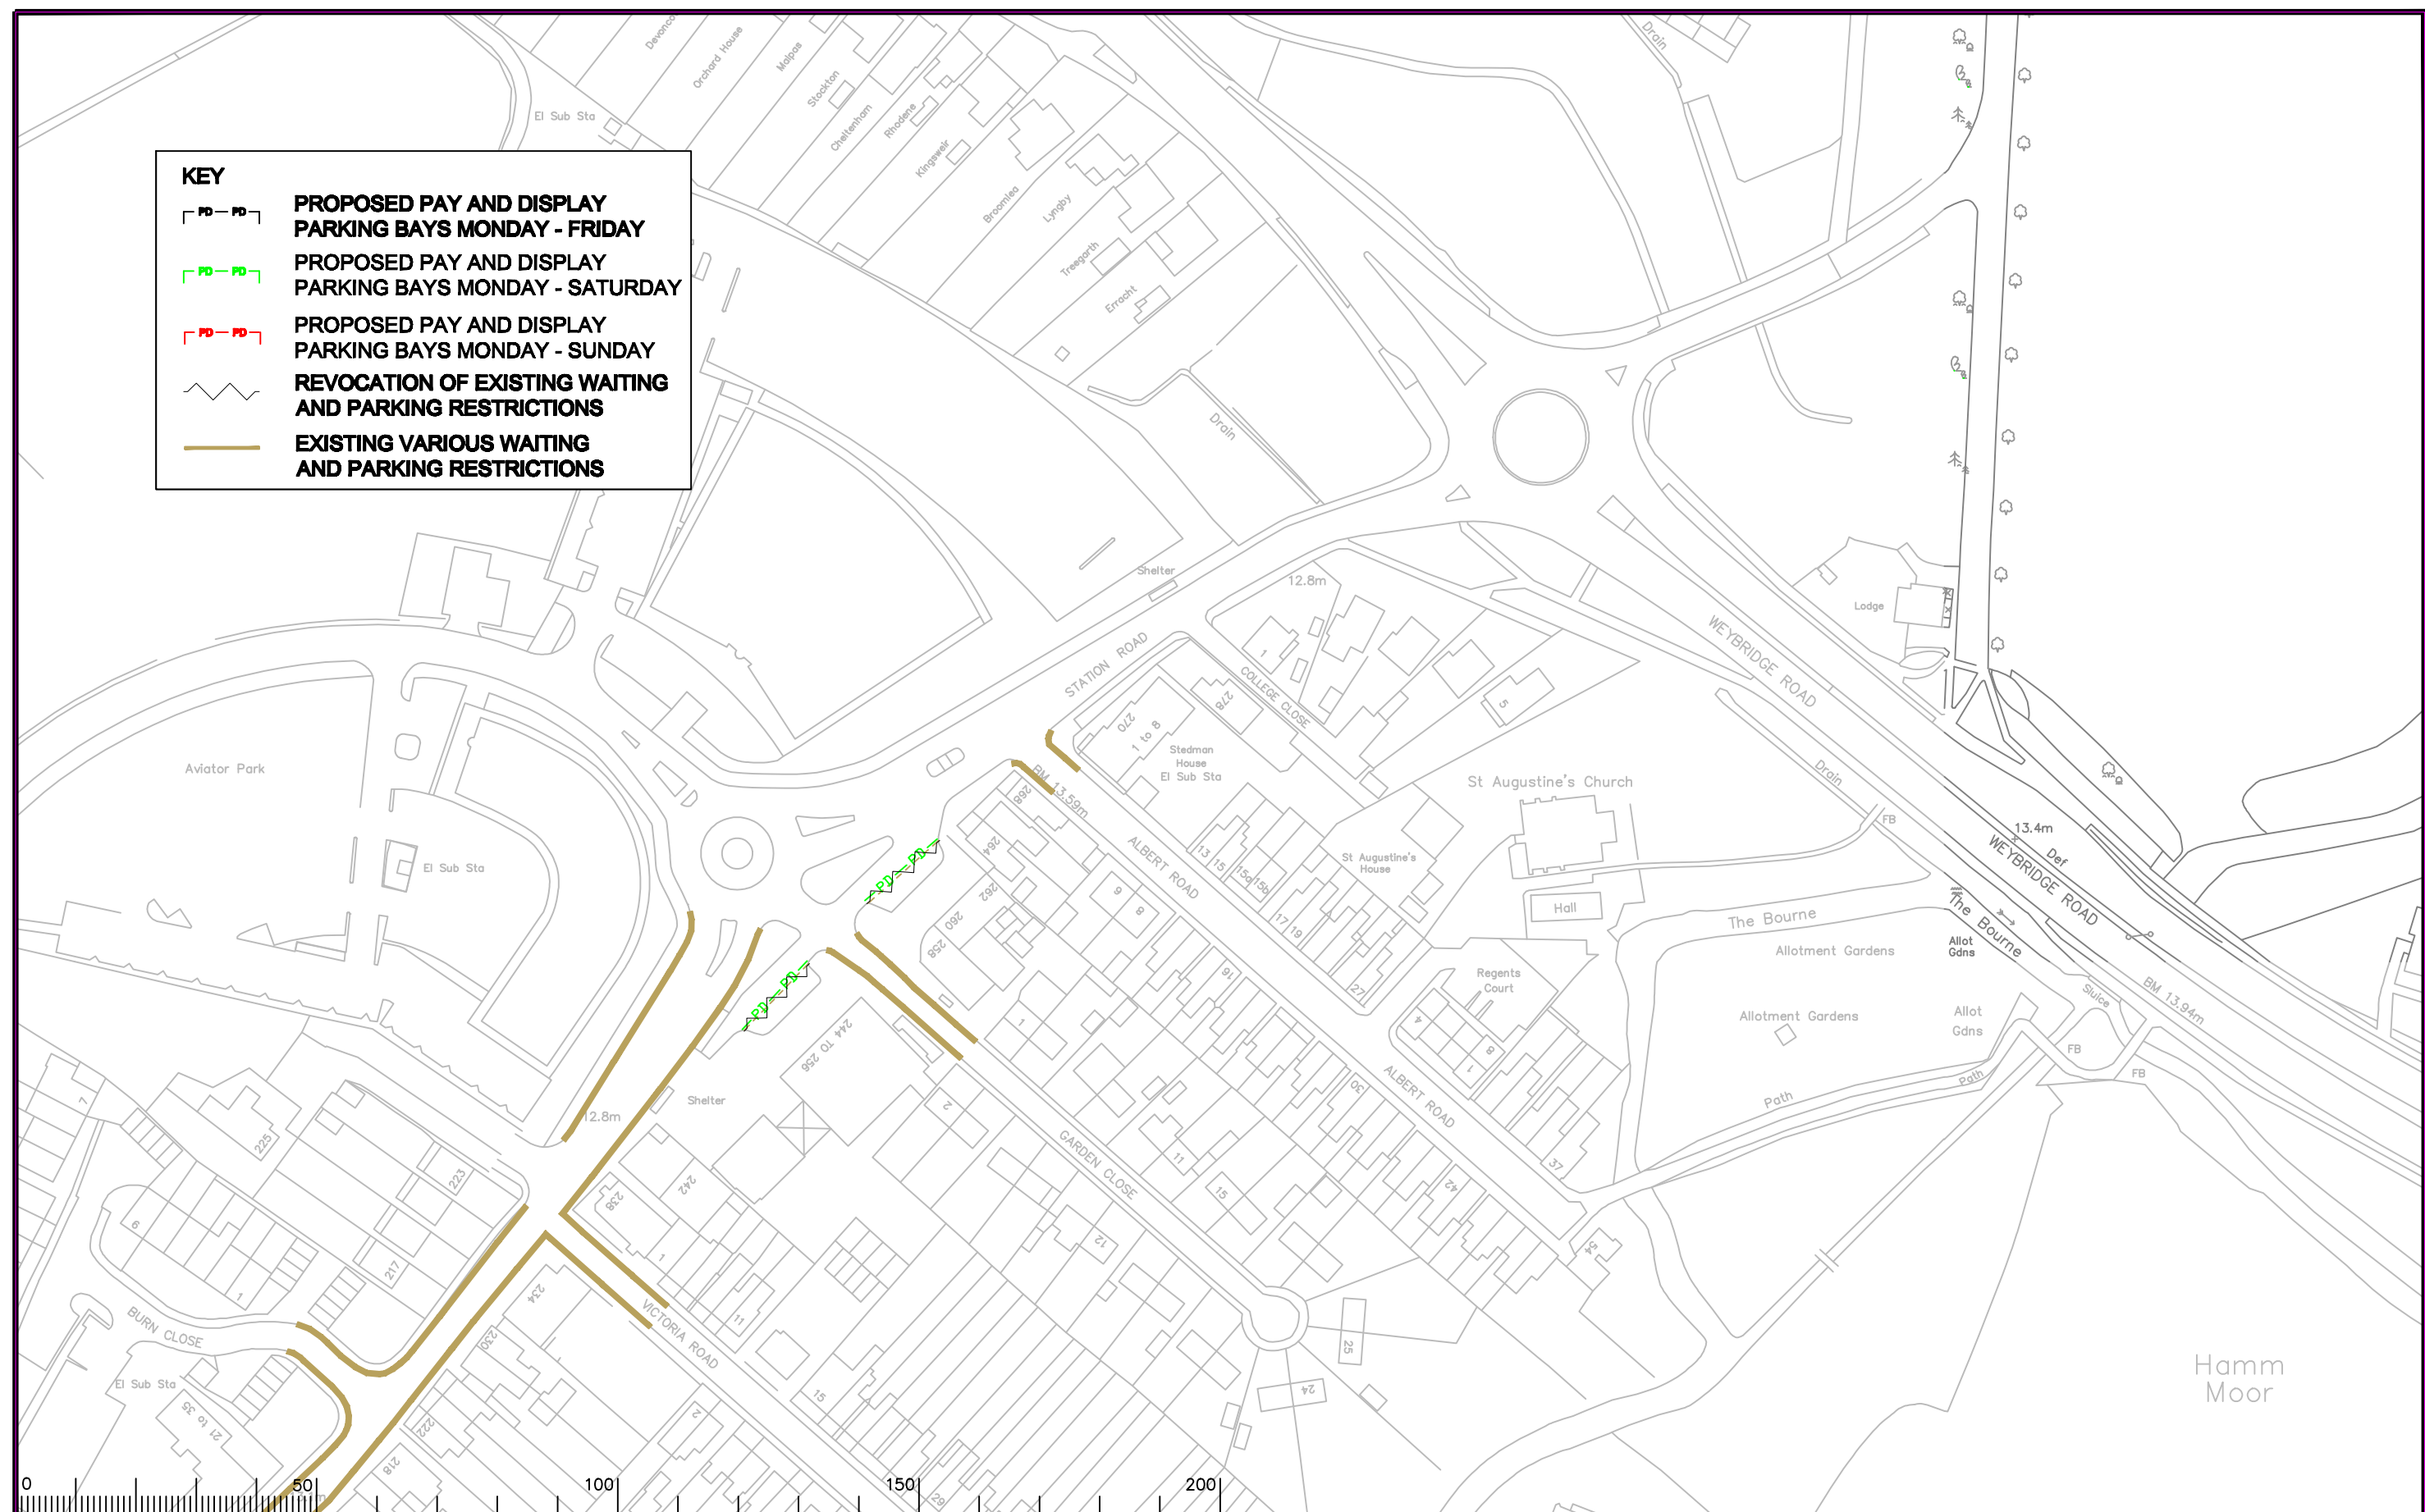


Notes

Rev.	Description	Drwn	Sig.	Date	Chkd	Sig.	Date	Appr	Sig.	Date

Rev.	Description	Drwn	Sig.	Date	Chkd	Sig.	Date	Appr	Sig.	Date

North Point




Drawn by	CAH	Sig.	CAH	Date	05/11
Checked by	RH	Sig.	RH	Date	05/11
Approved by	DC	Sig.	DC	Date	05/11

Project
**RUNNYMEDE CPE
ADDLESTONE**

Drawing
**PAY AND DISPLAY
LOCATION OF PAYMENT MACHINES AND BAYS**






SHEET OF




**SURREY
COUNTY COUNCIL**
Sustainable Development
Head of Department
L.L. Lee
Member of Staff

Project No.	3282
Contract Sheet No.	051_PD
Rev.	-
Classification	FEASIBILITY

 KEY

 -  PROPOSED PAY AND DISPLAY PARKING BAYS MONDAY - FRIDAY
-  PROPOSED PAY AND DISPLAY PARKING BAYS MONDAY - SATURDAY
-  PROPOSED PAY AND DISPLAY PARKING BAYS MONDAY - SUNDAY
-  REVOCATION OF EXISTING WAITING AND PARKING RESTRICTIONS
-  EXISTING VARIOUS WAITING AND PARKING RESTRICTIONS

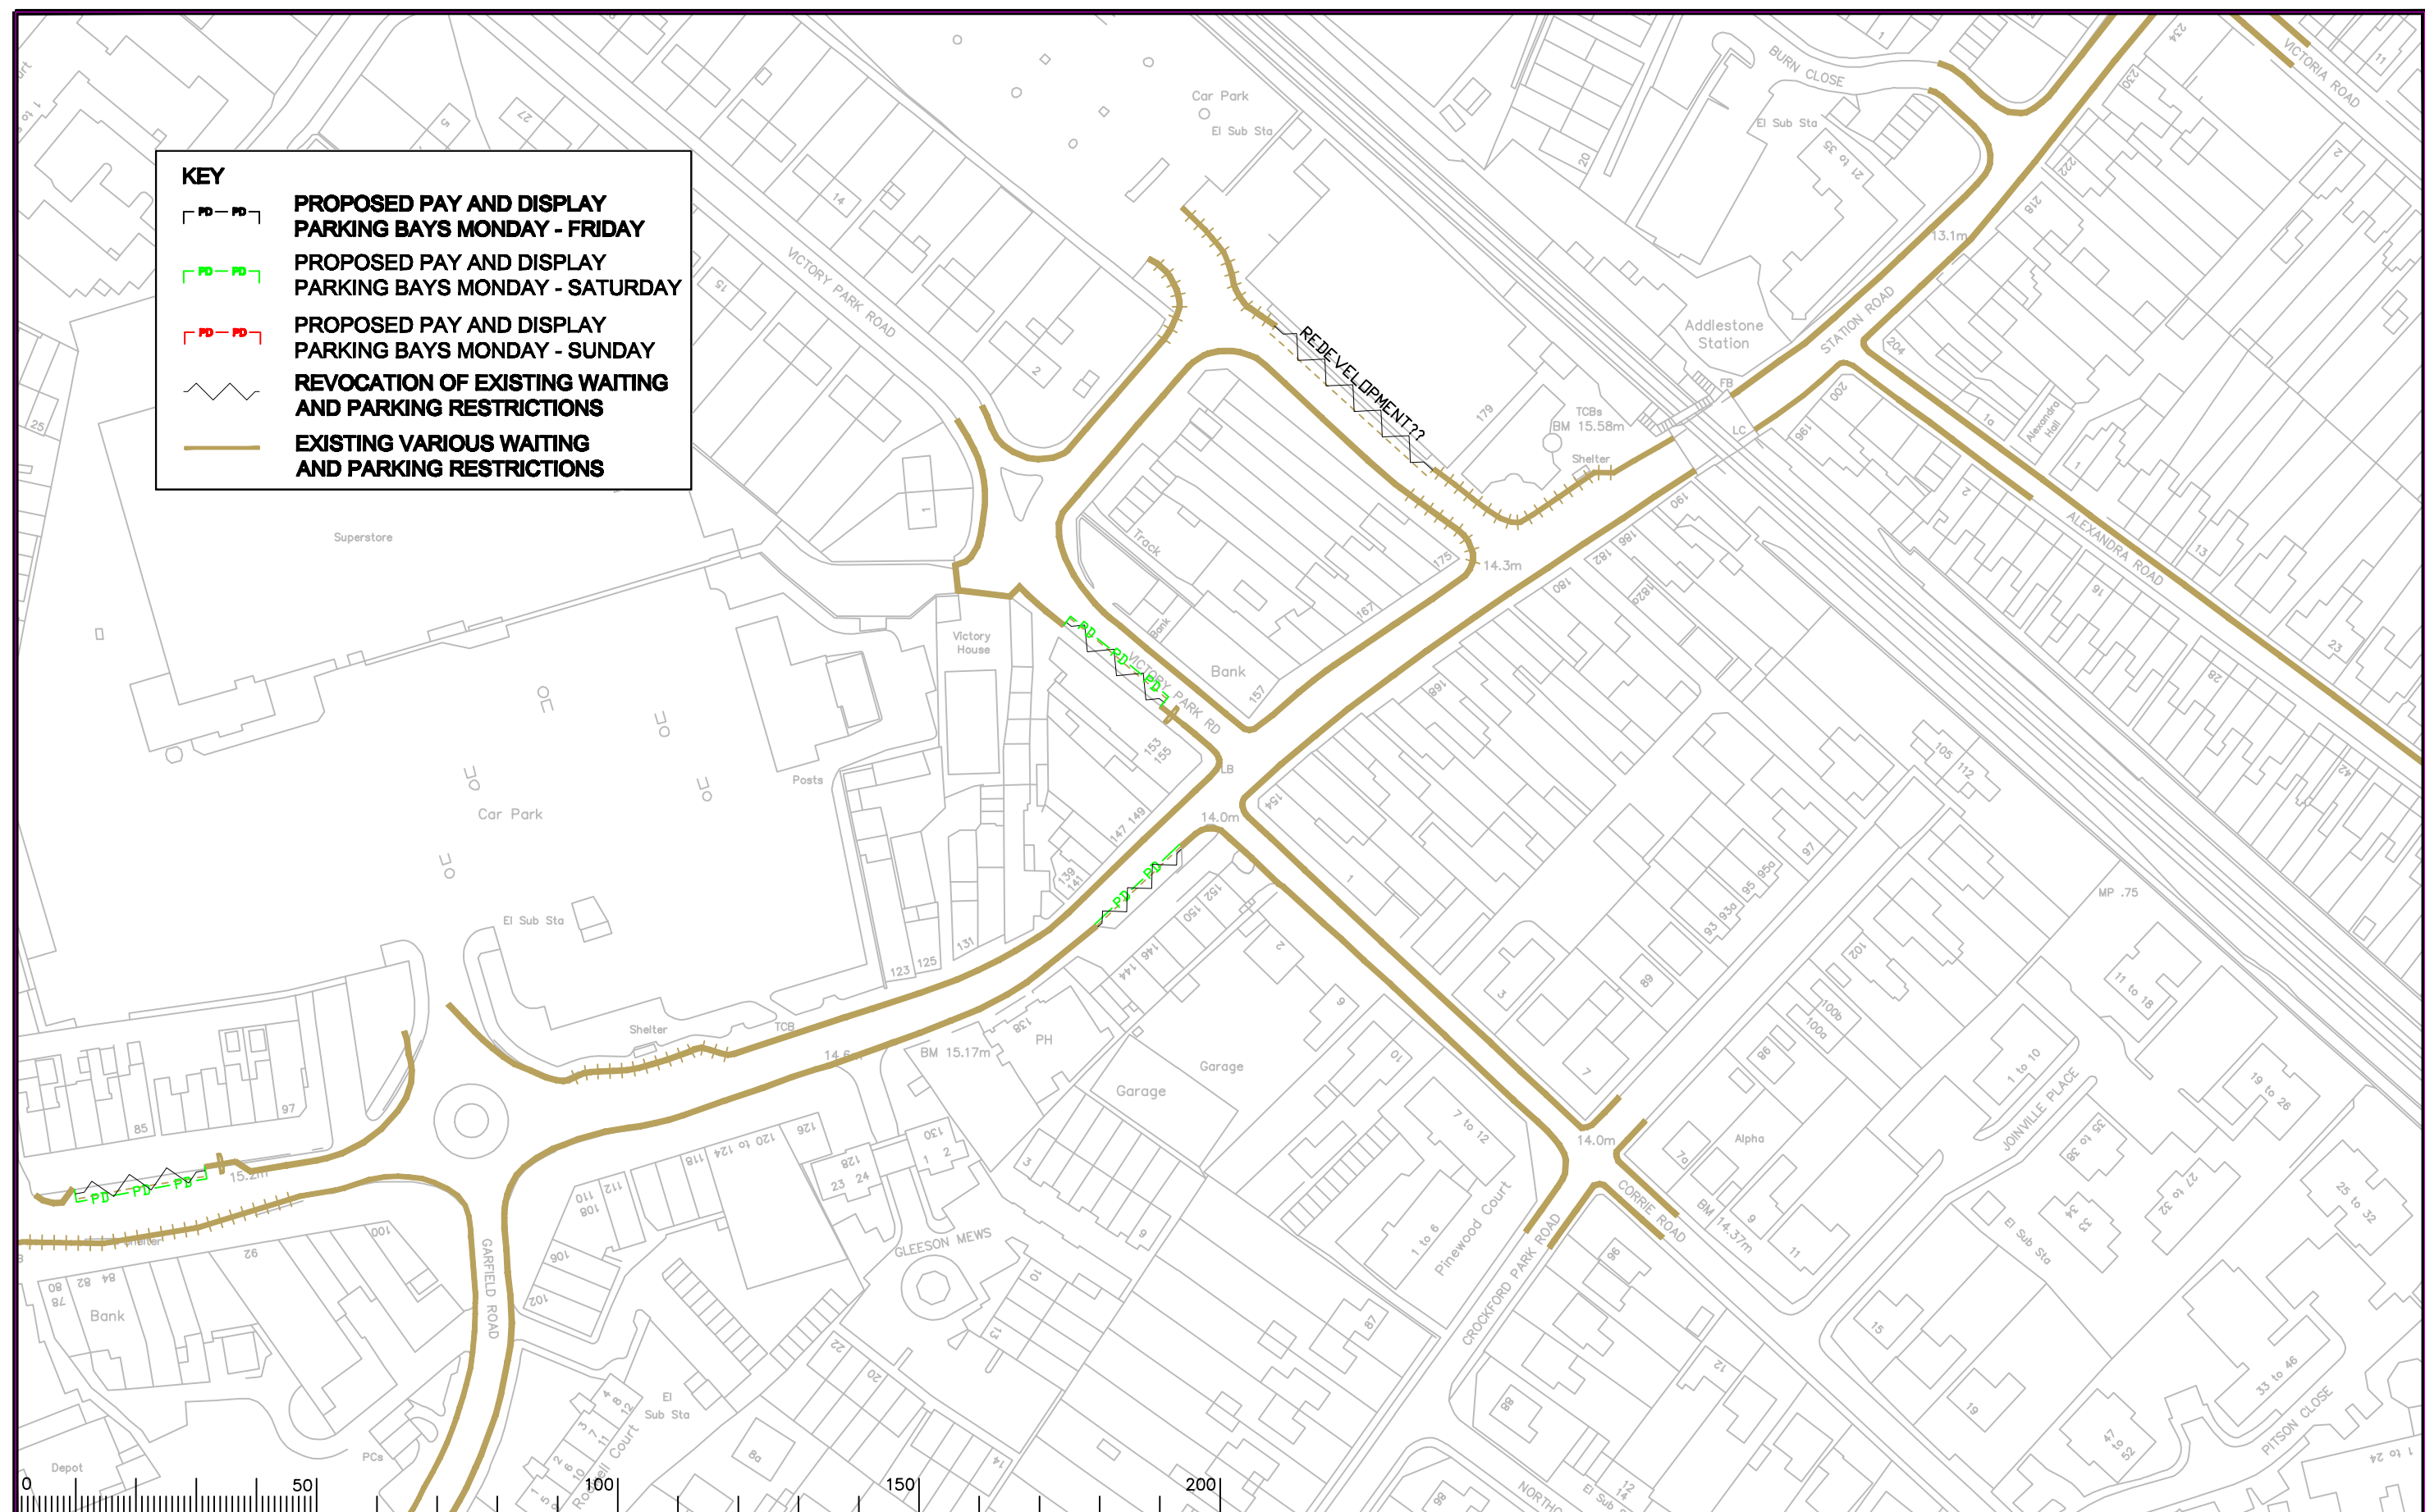


Notes

Rev.	Description	Drwn	Sig.	Date	Chkd	Sig.	Date	Appr	Sig.	Date

Rev.	Description	Drwn	Sig.	Date	Chkd	Sig.	Date	Appr	Sig.	Date

North Point




Drawn by	CAH	Sig.	CAH	Date	05/11
Checked by	RH	Sig.	RH	Date	05/11
Approved by	DC	Sig.	DC	Date	05/11

Project
RUNNYMEDE CPE
ADDLESTONE

Drawing
PAY AND DISPLAY
LOCATION OF PAYMENT MACHINES AND BAYS






SHEET OF




SURREY
 COUNTY COUNCIL
 Sustainable Development
 Head of Department
 S.A. Lee
 01430 250000 ext 222

 Project No.	3282
Contract Sheet No.	054 PD
Rev.	-
Classification	FEASIBILITY

KEY

-  PROPOSED PAY AND DISPLAY PARKING BAYS MONDAY - FRIDAY
-  PROPOSED PAY AND DISPLAY PARKING BAYS MONDAY - SATURDAY
-  PROPOSED PAY AND DISPLAY PARKING BAYS MONDAY - SUNDAY
-  REVOCATION OF EXISTING WAITING AND PARKING RESTRICTIONS
-  EXISTING VARIOUS WAITING AND PARKING RESTRICTIONS

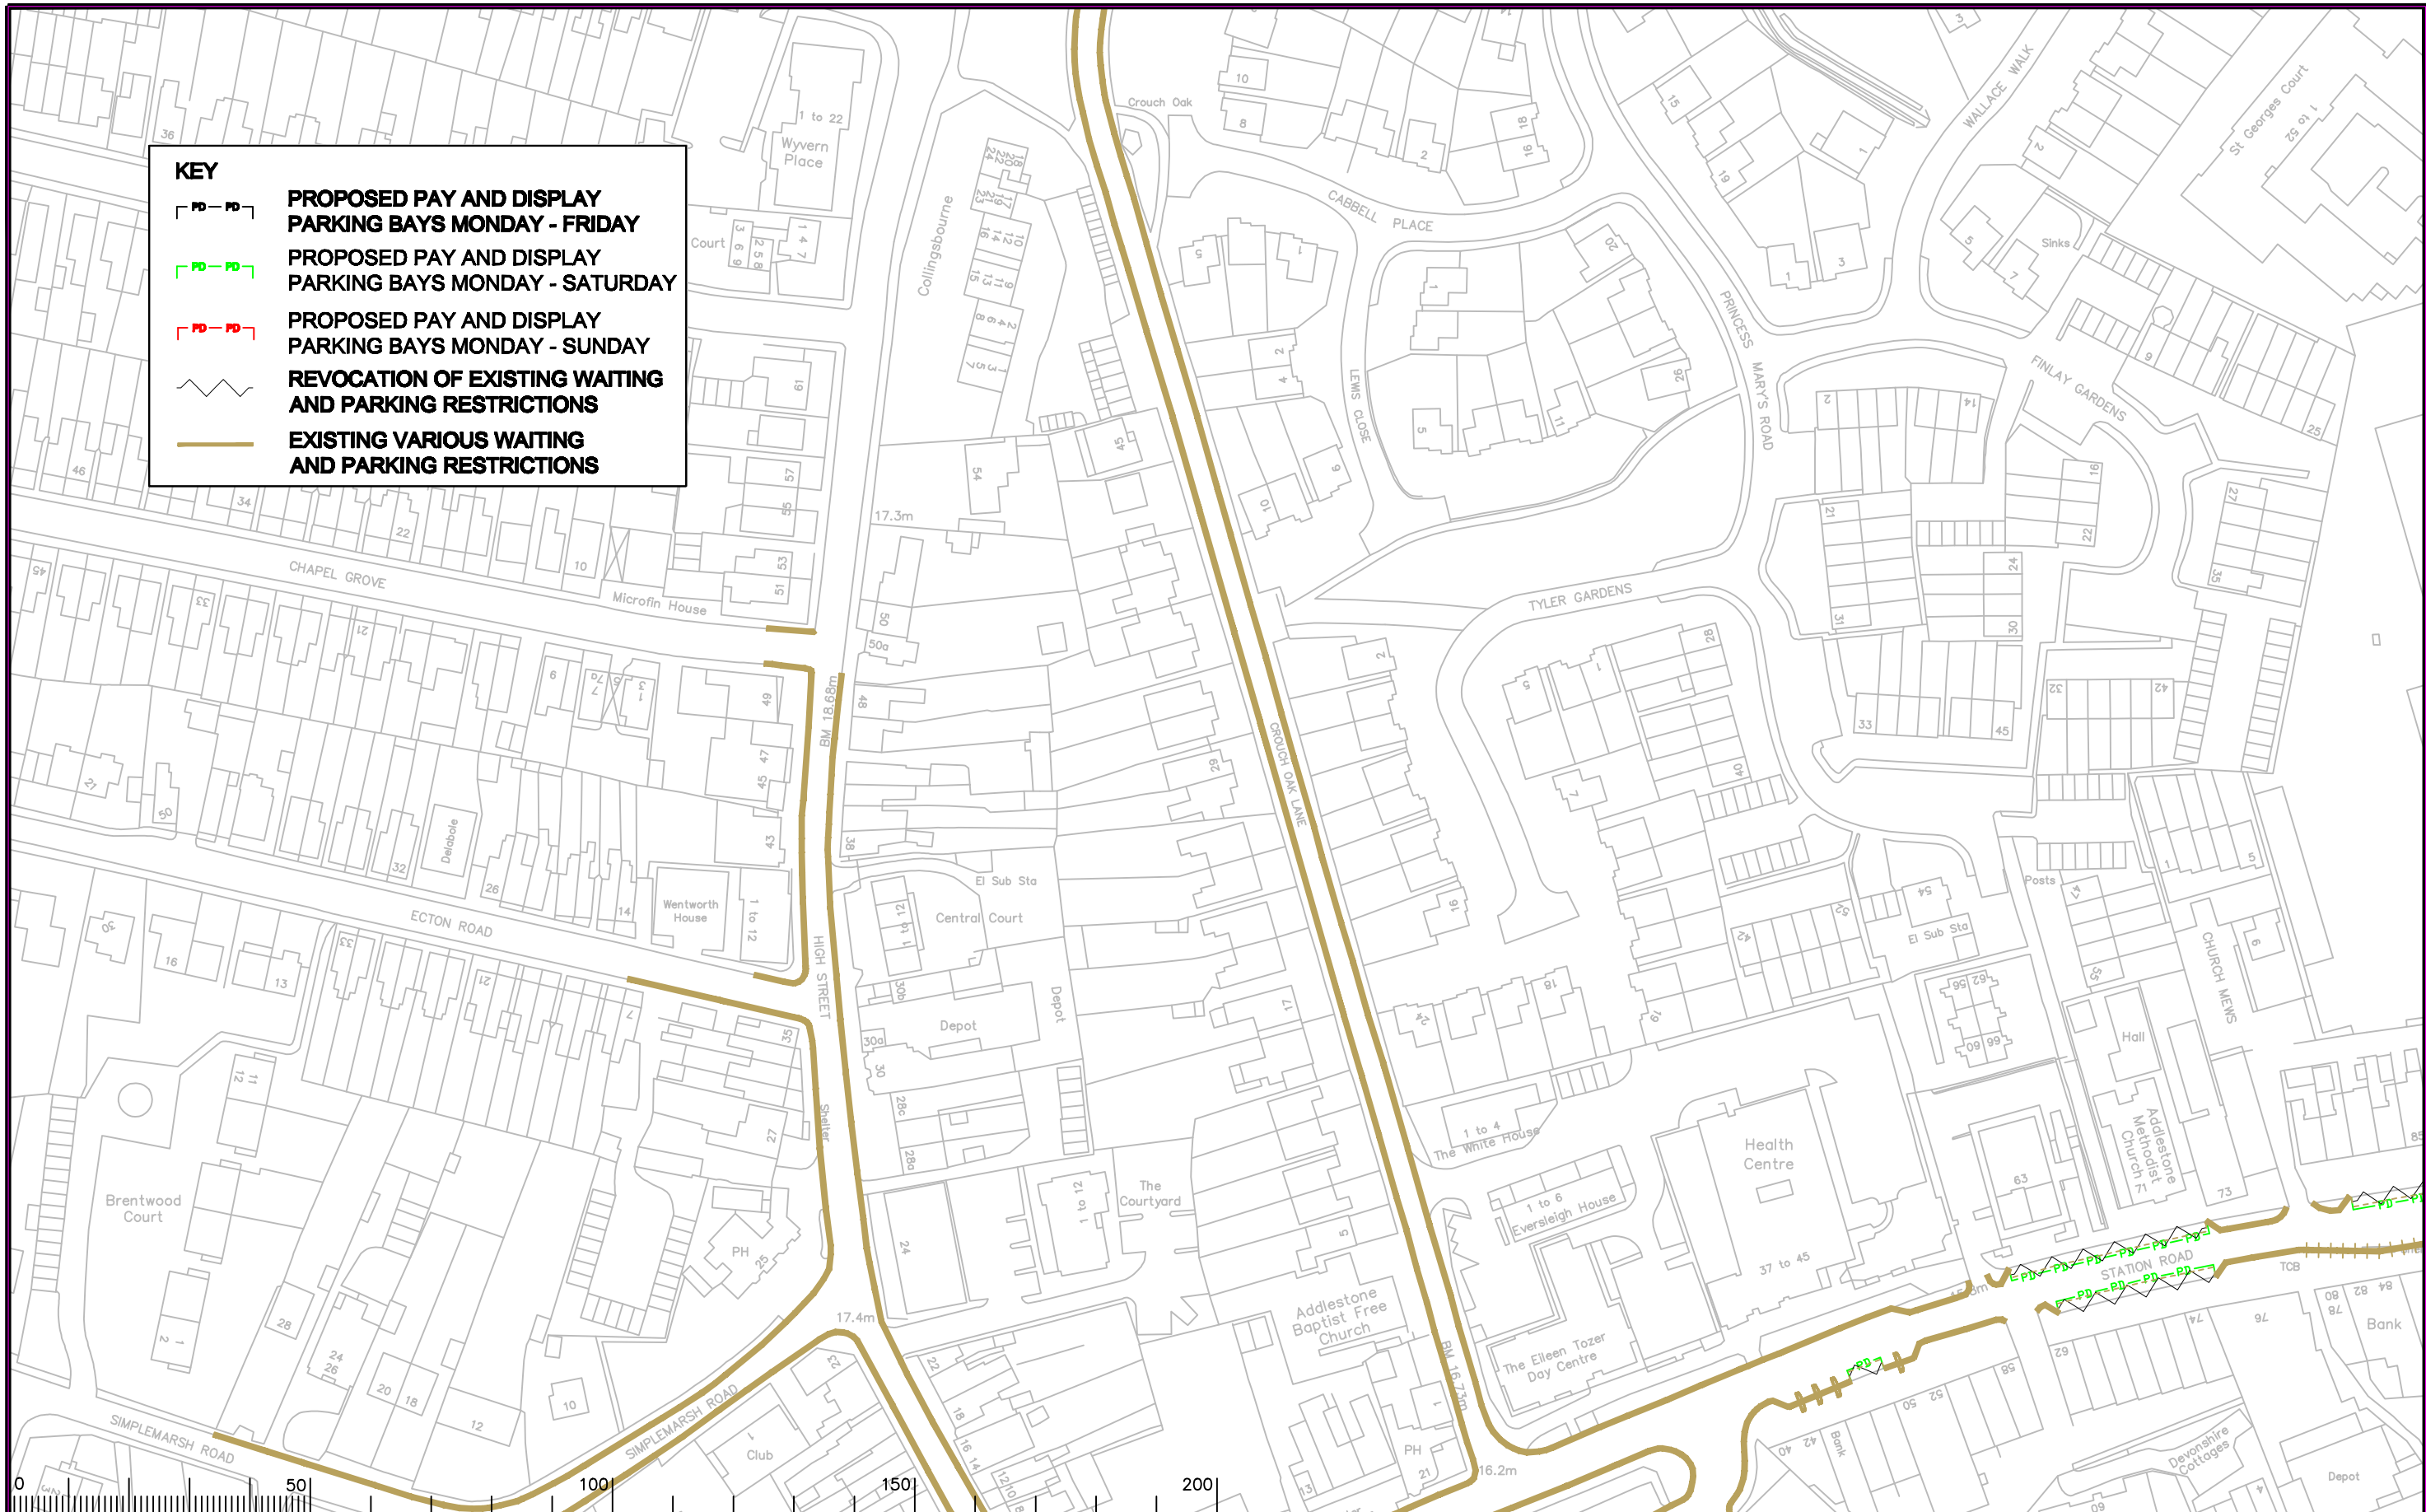


Notes

Rev.	Description	Drwn	Sig.	Date	Chkd	Sig.	Date	Appr	Sig.	Date

Rev.	Description	Drwn	Sig.	Date	Chkd	Sig.	Date	Appr	Sig.	Date

North Point




Drawn by	CAH	Sig.	CAH	Date	05/11
Checked by	RH	Sig.	RH	Date	05/11
Approved by	DC	Sig.	DC	Date	05/11

Project
RUNNYMEDE CPE
ADDLESTONE

Drawing
PAY AND DISPLAY
LOCATION OF PAYMENT MACHINES AND BAYS

SHEET OF



SURREY
 COUNTY COUNCIL
 Sustainable Development

Project No. 3282
 Contract Sheet No. 055_PD
 Rev. -
 Classification FEASIBILITY

S:\CORE\Traffic and Legal\Parking Team\RUNNYMEDE\PAY_and_DISPLAY\3282_055_PD.dwg

Scale 1:1250