


ANNEX 1

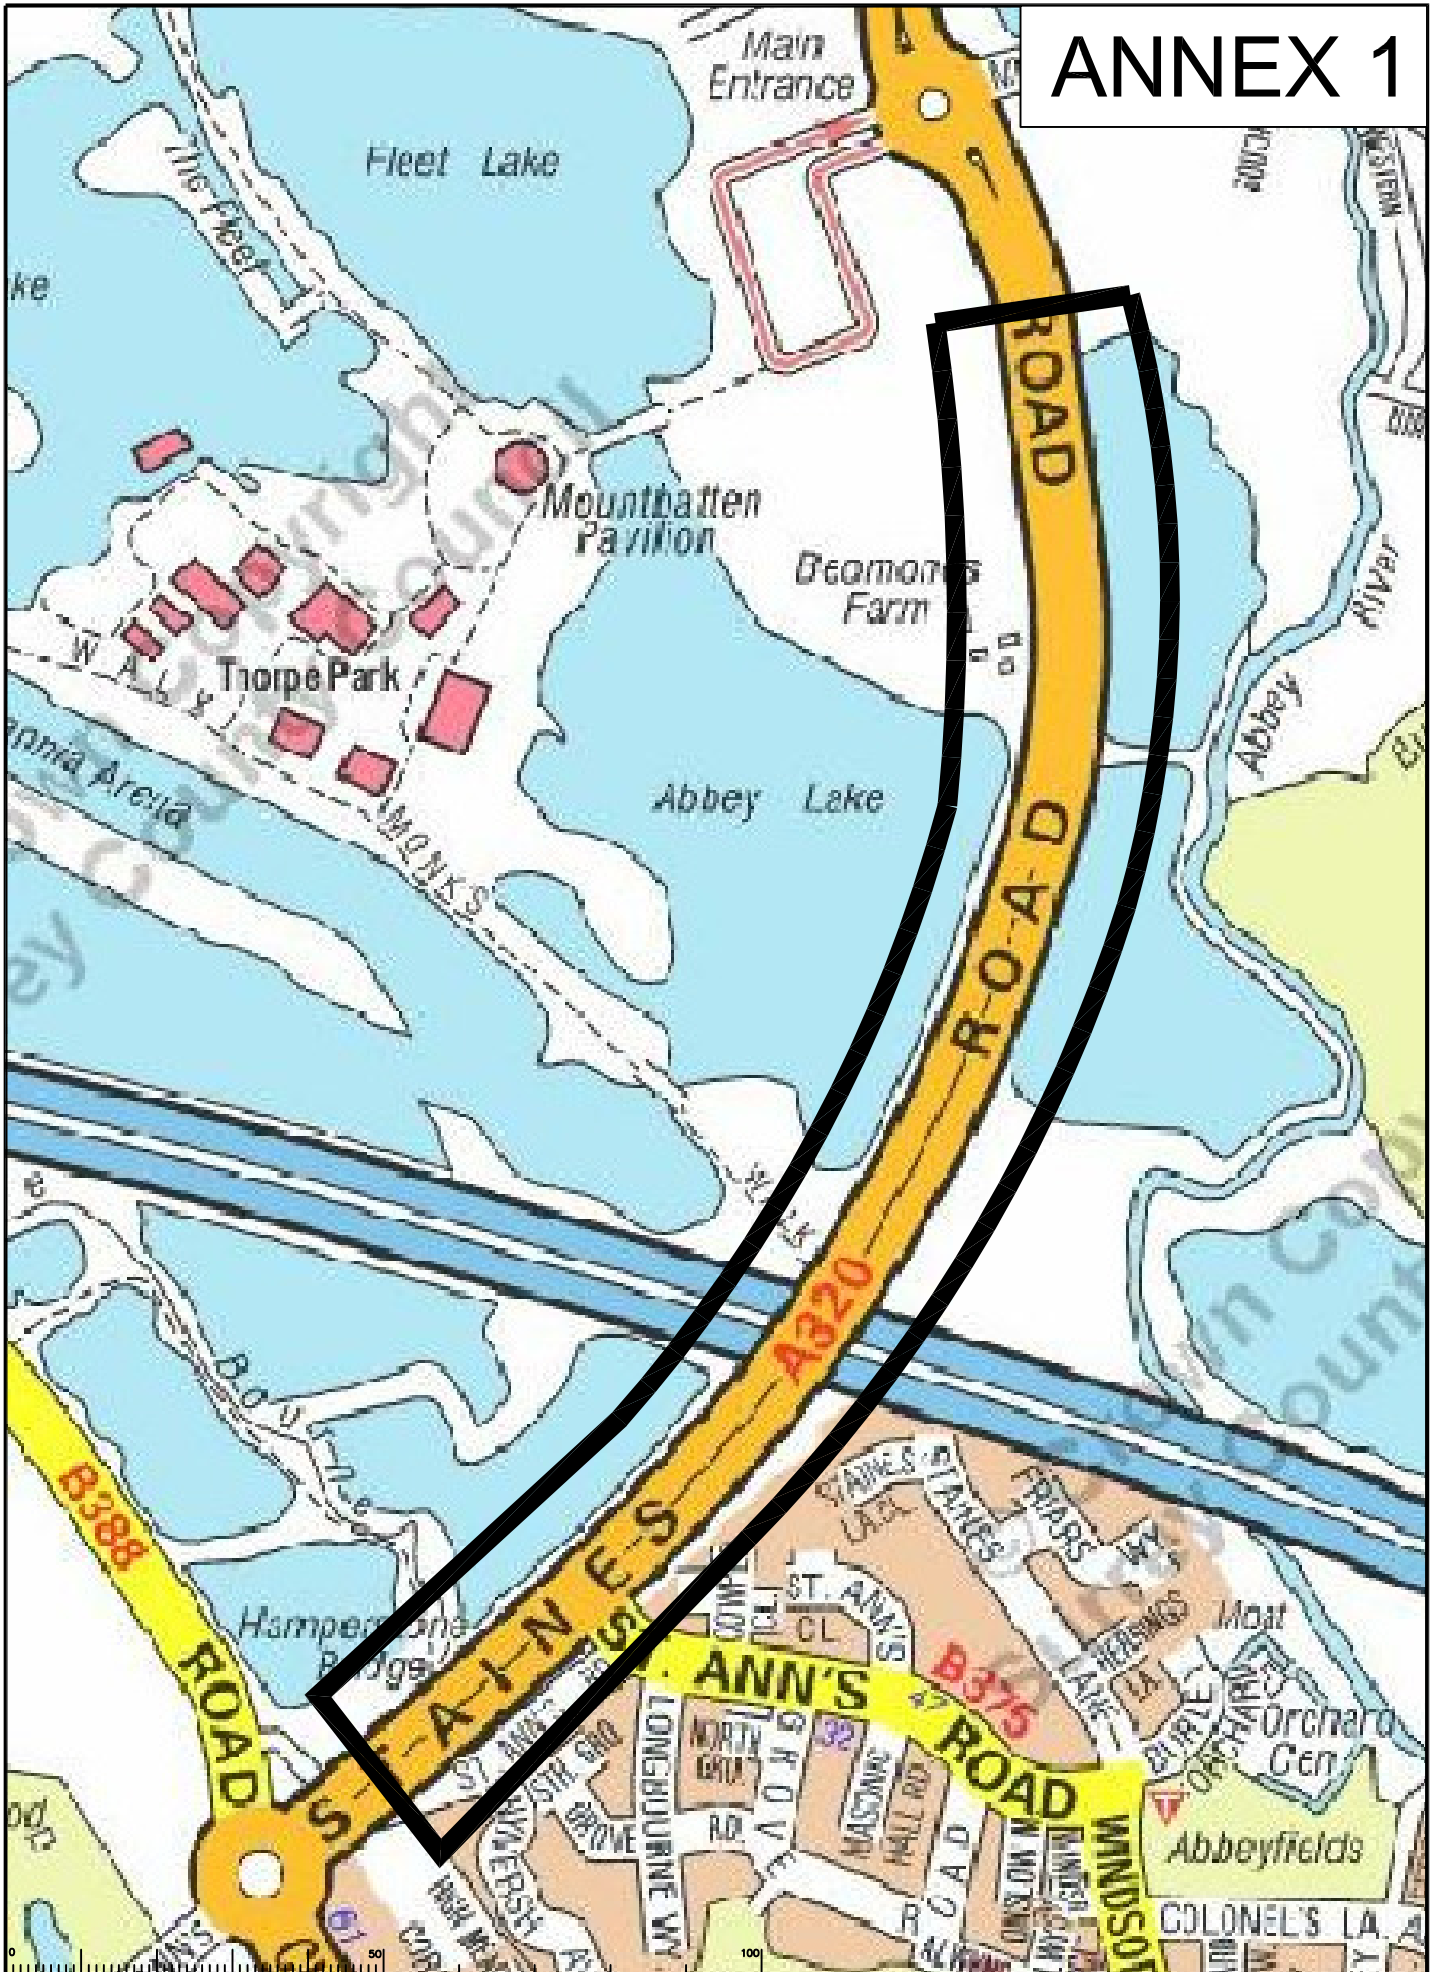

Rev.	Description	Drawn	Stg.	Date	Chkd	Stg.	Date	Appr	Stg.	Date

North Point

Scale: NTS

Based upon the Ordnance Survey map(s) with the permission of the Controller of Her Majesty's Stationery Office. © Crown copyright. Unauthorised reproduction infringes Crown copyright and may lead to prosecution or other proceedings. Surrey County Council LA 076272 1995.

Drawn by: DP, Date: SEP 11

Checked by: KH, Date: SEP 11

Approved by: RE, Date: SEP 11

Project: A320 STAINES ROAD, CHERTSEY
SPEED LIMIT ASSESSMENT

Committee Plan

SHEET 1 OF 1

Project No: PC0162

Contract Sheet No: RM/01

Revision: -

Classification: COMMITTEE