


KEY

 **PROPOSED NO WAITING AT ANY TIME**

Notes

Rev.	Description	Drwn	Sig.	Date	Chkd	Sig.	Date	Appr	Sig.	Date

North Point



Based upon the Ordnance Survey mapping with the permission of the Controller of Her Majesty's Stationary Office. Crown copyright. Unauthorised reproduction infringes Crown copyright and may lead to prosecution or civil proceedings. Surrey County Council LA 078872 1996.

Drawn by	CAH	Sig.	CAH	Date	15/12
Checked by	JAR	Sig.	JAR	Date	15/12
Approved by	RH	Sig.	RH	Date	15/12

Project

RUNNYMEDE CPE
EGHAM

Drawing

IMPLEMENTED TRAFFIC ORDERS

SHEET OF



SURREY
COUNTY COUNCIL
Sustainable Development

Project No. 3282


Contract Sheet No. 3282_72

Drawing No. 3282_72

Rev. -

Classification

ADVERTISED

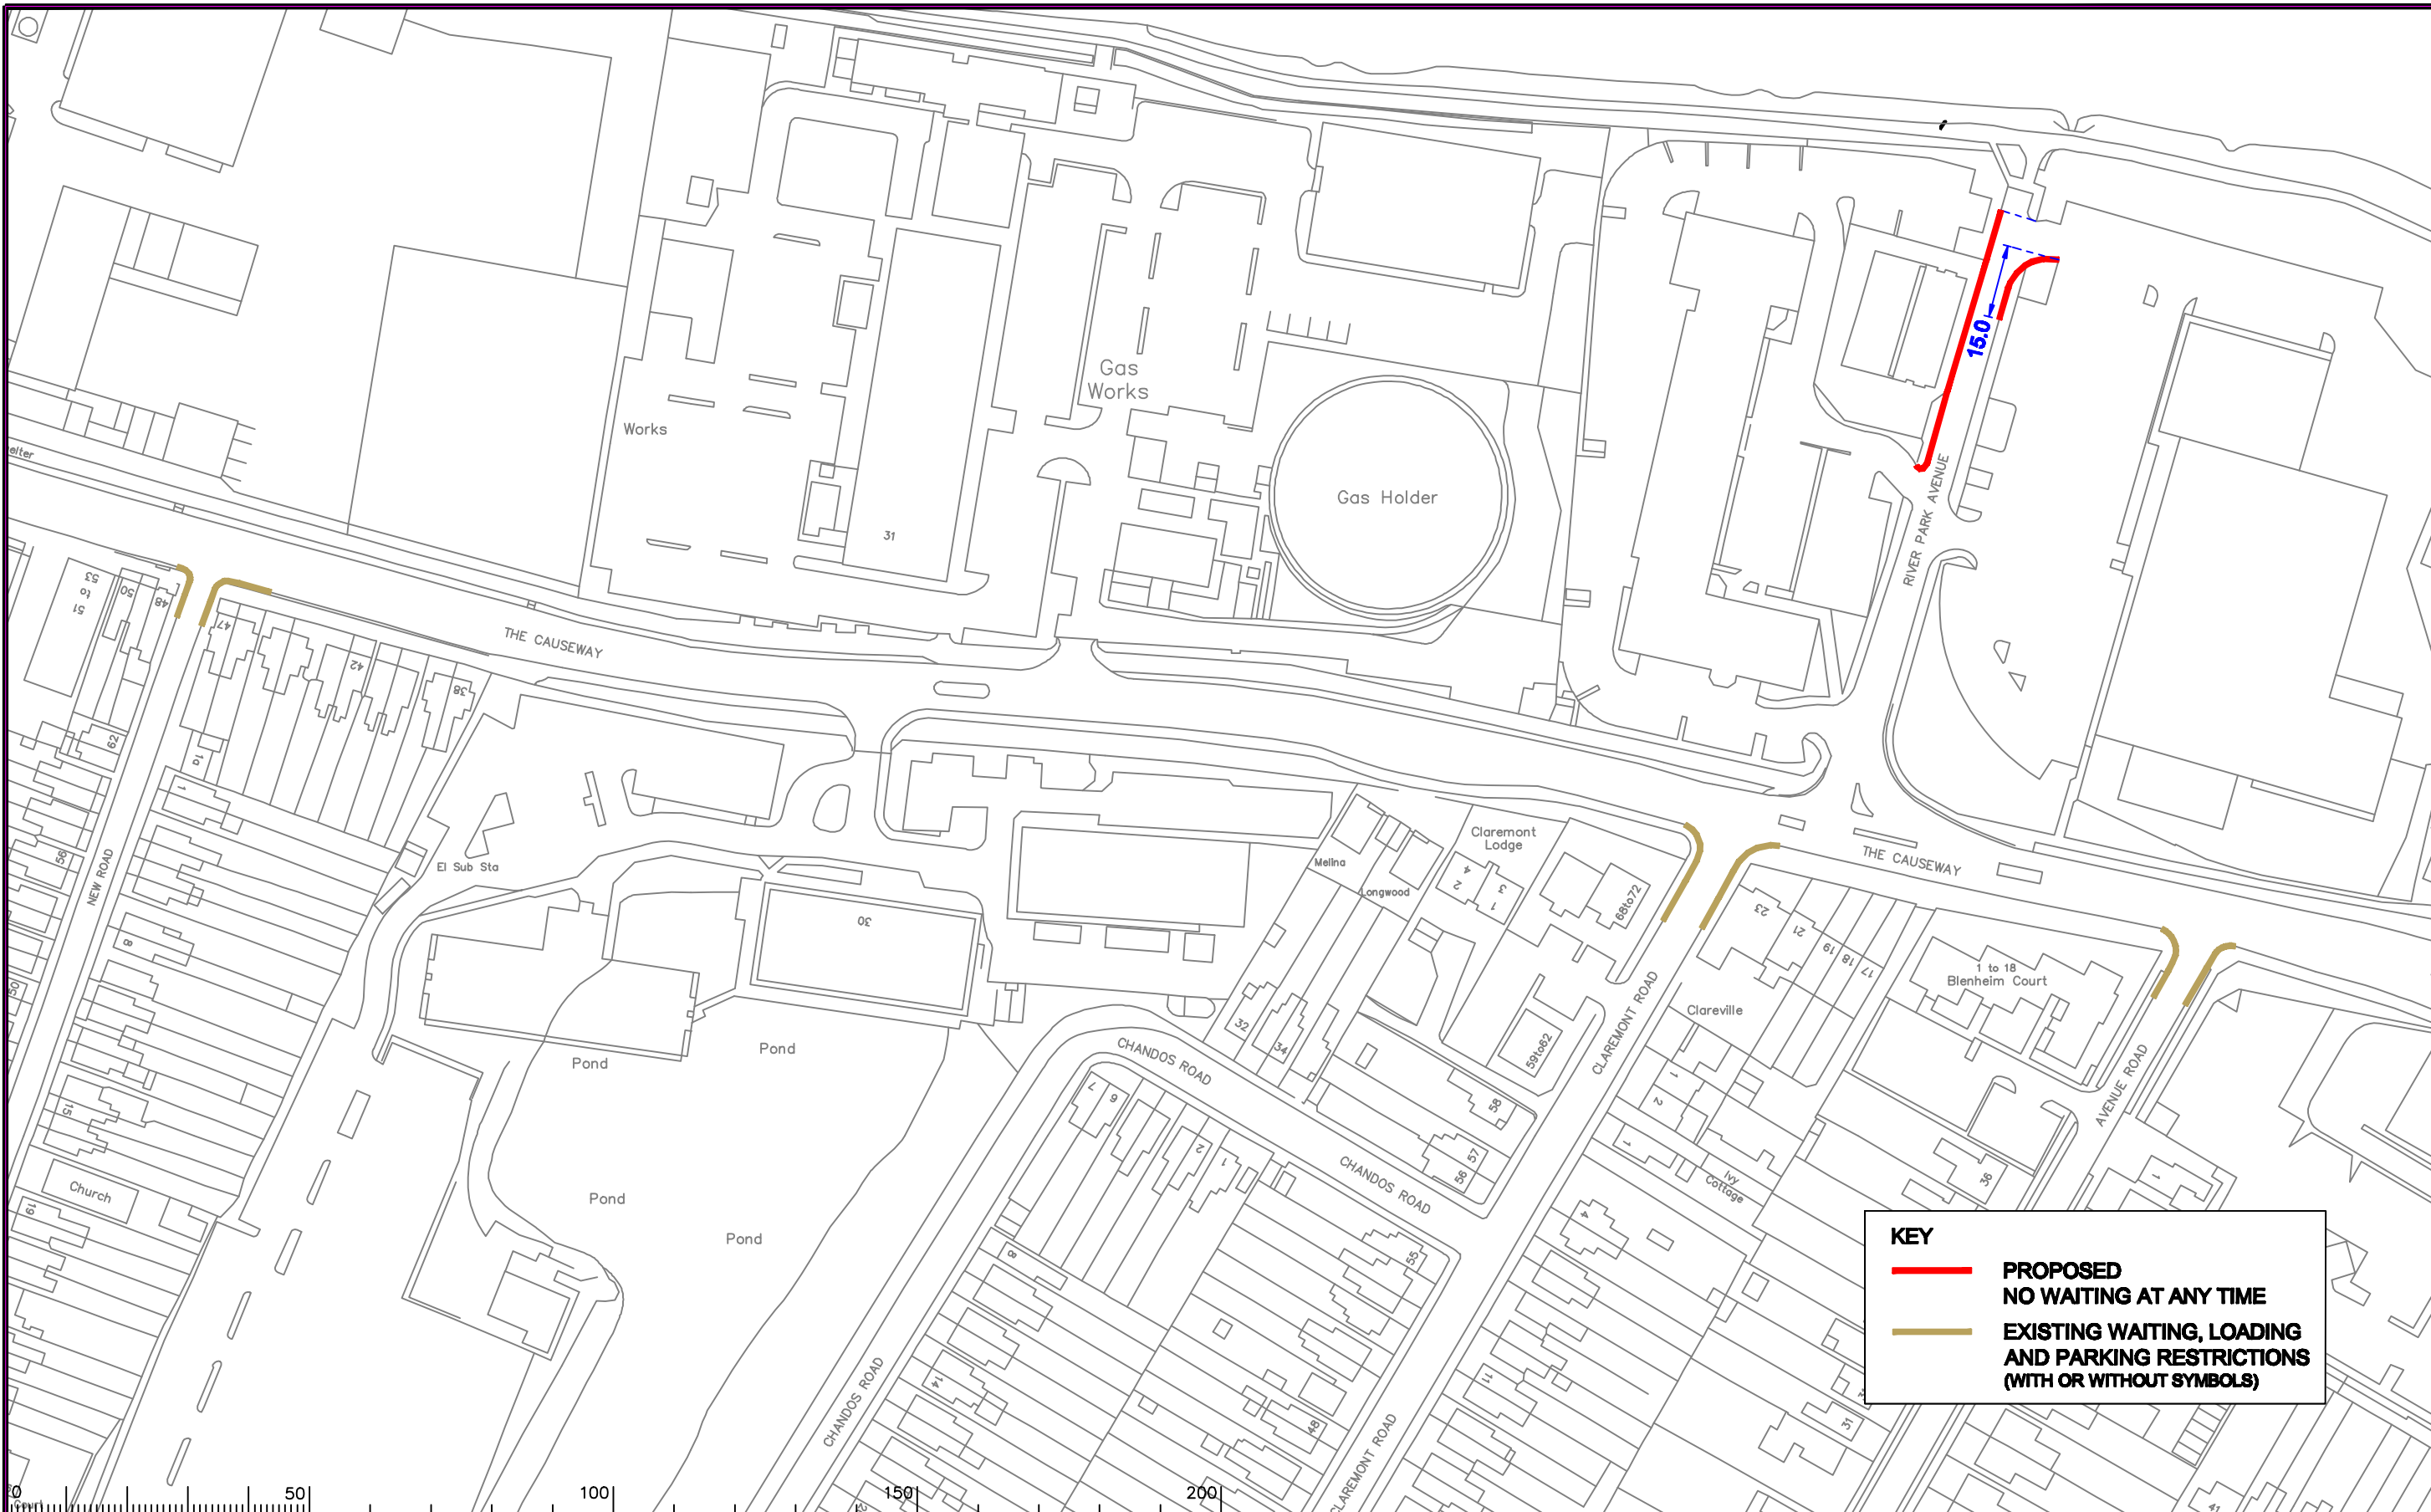

KEY

— **PROPOSED
NO WAITING AT ANY TIME**

— **EXISTING WAITING, LOADING
AND PARKING RESTRICTIONS
(WITH OR WITHOUT SYMBOLS)**



Notes

Rev.	Description	Drwn	Sig.	Date	Chkd	Sig.	Date	Appr	Sig.	Date

Rev.	Description	Drwn	Sig.	Date	Chkd	Sig.	Date	Appr	Sig.	Date

North Point

Drawn by	CAH	Sig.	CAH	Date	15/12
Checked by	JAR	Sig.	JAR	Date	15/12
Approved by	RH	Sig.	RH	Date	15/12

Project
**RUNNYMEDE CPE
EGHAM**

Drawing
IMPLEMENTED TRAFFIC ORDERS

Scale 1:1250


Project No. 3282

Contract Sheet No. 3282_19

Rev. -

Classification ADVERTISED

SURREY COUNTY COUNCIL
Sustainable Development

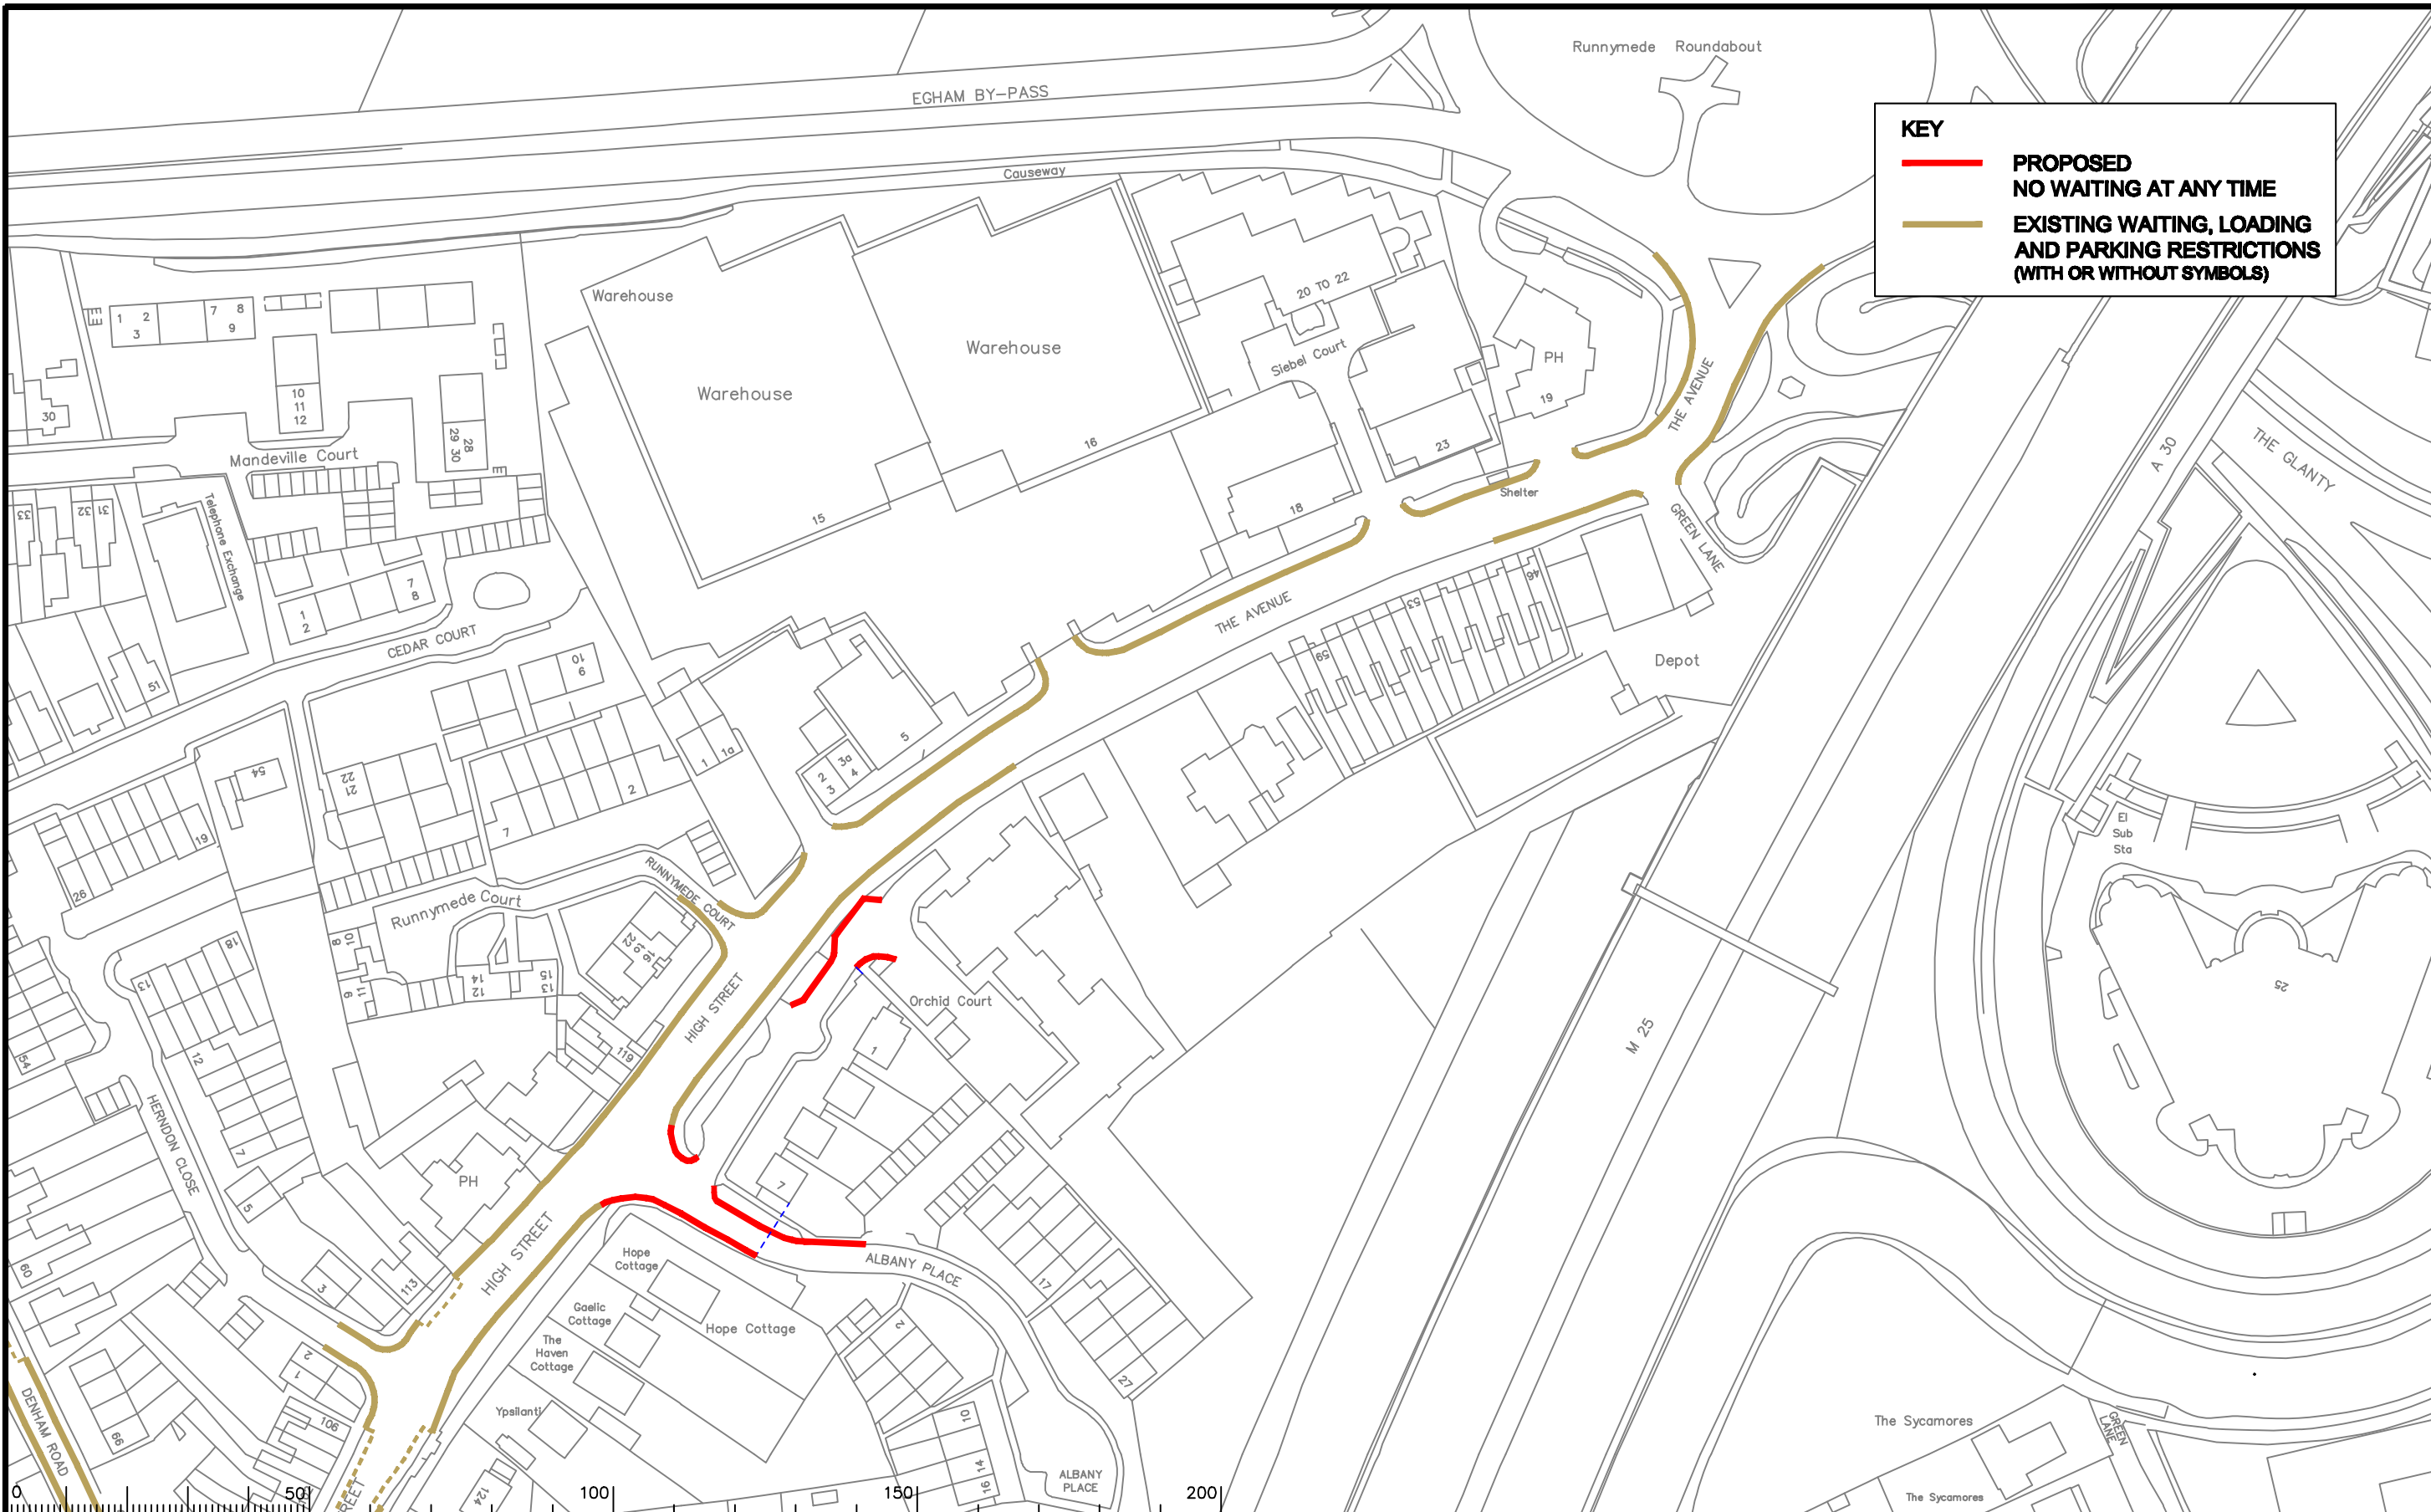

KEY

— **PROPOSED NO WAITING AT ANY TIME**

— **EXISTING WAITING, LOADING AND PARKING RESTRICTIONS (WITH OR WITHOUT SYMBOLS)**

Notes

Rev.	Description	Drwn	Sig.	Date	Chkd	Sig.	Date	Appr	Sig.	Date




Drawn by: CAH, Sig. CAH, Date 15/12
 Checked by: JAR, Sig. JAR, Date 15/12
 Approved by: RH, Sig. RH, Date 15/12

Project: **RUNNYMEDE CPE EGHAM**
 Drawing: **IMPLEMENTED TRAFFIC ORDERS**

SURREY COUNTY COUNCIL
 Sustainable Development
 Head of Transportation
 2nd Floor, 100 High Street, Egham, Surrey, GU20 1JF

Project No. 3282
 Contract Sheet No. 3282_15
 Drawing No. 3282_15
 Rev. -
 Classification: **ADVERTISED**

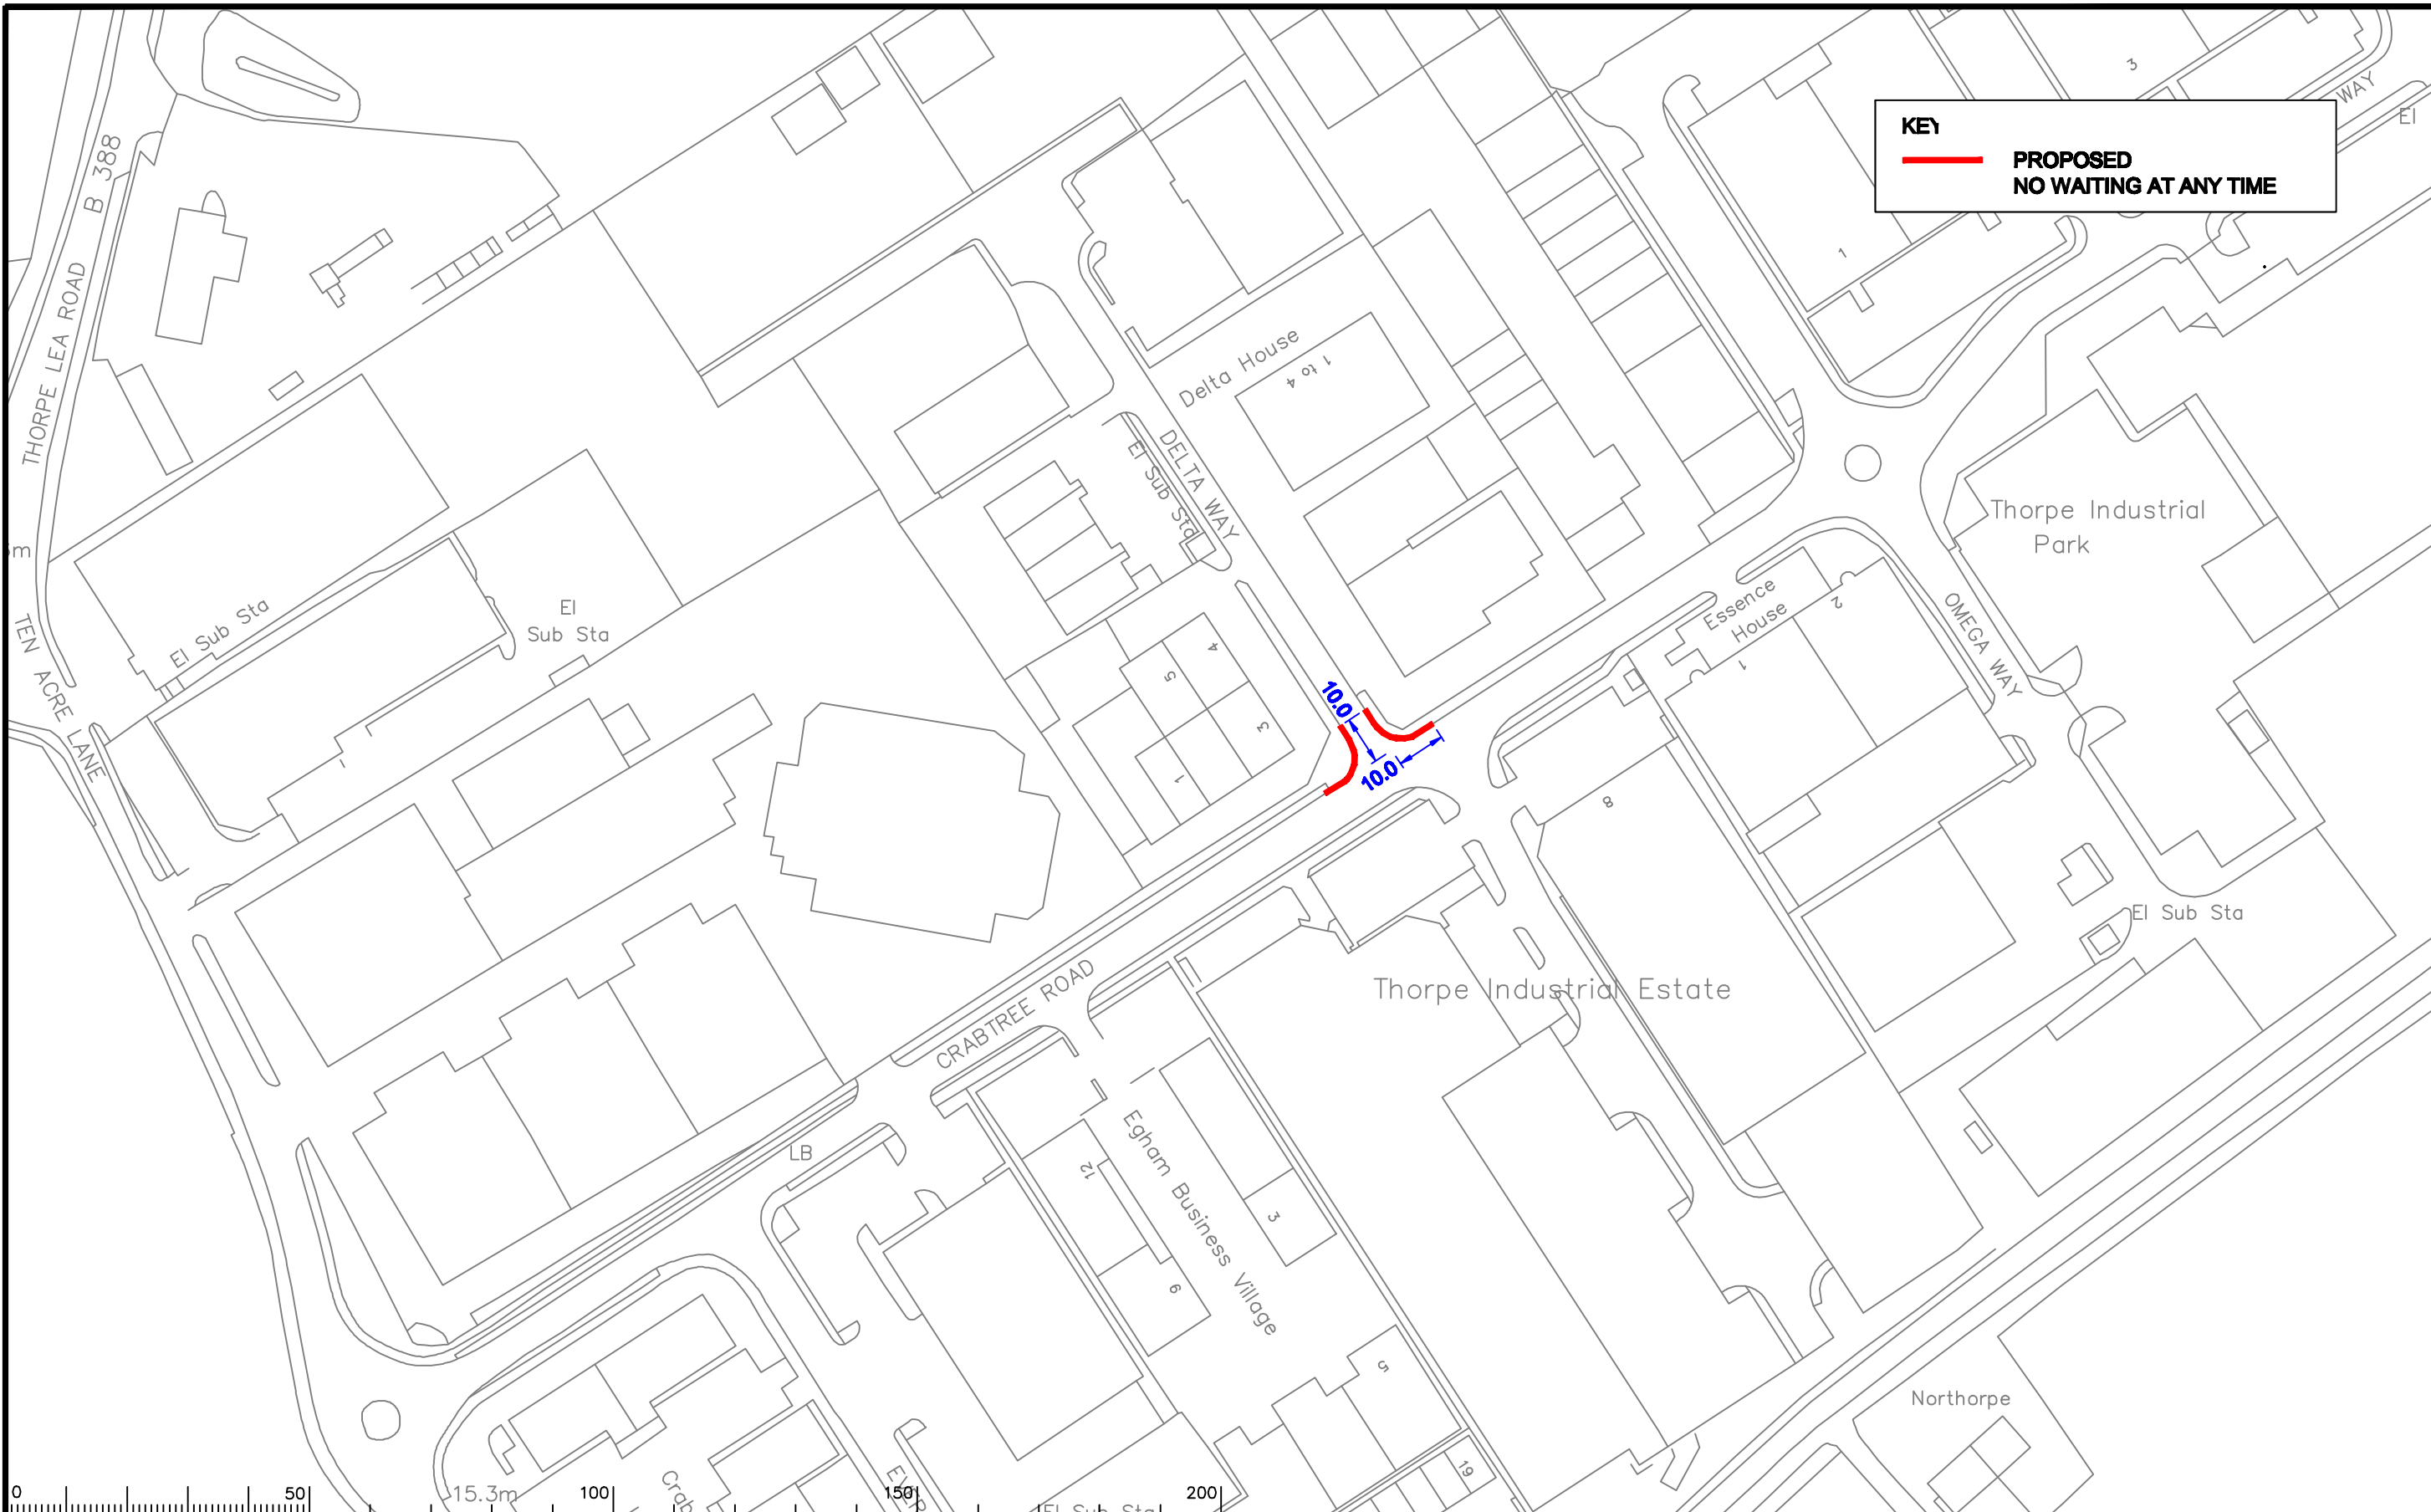

KEY

— **PROPOSED**

NO WAITING AT ANY TIME



Notes

Rev.	Description	Drwn	Sig.	Date	Chkd	Sig.	Date	Appr	Sig.	Date



Based upon the Ordnance Survey mapping with the permission of the Controller of Her Majesty's Stationary Office. Crown copyright. Unauthorised reproduction infringes Crown copyright and may lead to prosecution or civil proceedings. Surrey County Council LA 078872 1996.

Drawn by	CAH	Sig.	CAH	Date	15/12
Checked by	JAR	Sig.	JAR	Date	15/12
Approved by	RH	Sig.	RH	Date	15/12


Project
**RUNNYMEDE CPE
THORPE**

Drawing
IMPLEMENTED TRAFFIC ORDERS

SHEET OF

SURREY COUNTY COUNCIL
Sustainable Development

Project No.	3282
Contract Sheet No.	
Drawing No.	3282_74
Rev.	-
Classification	ADVERTISED

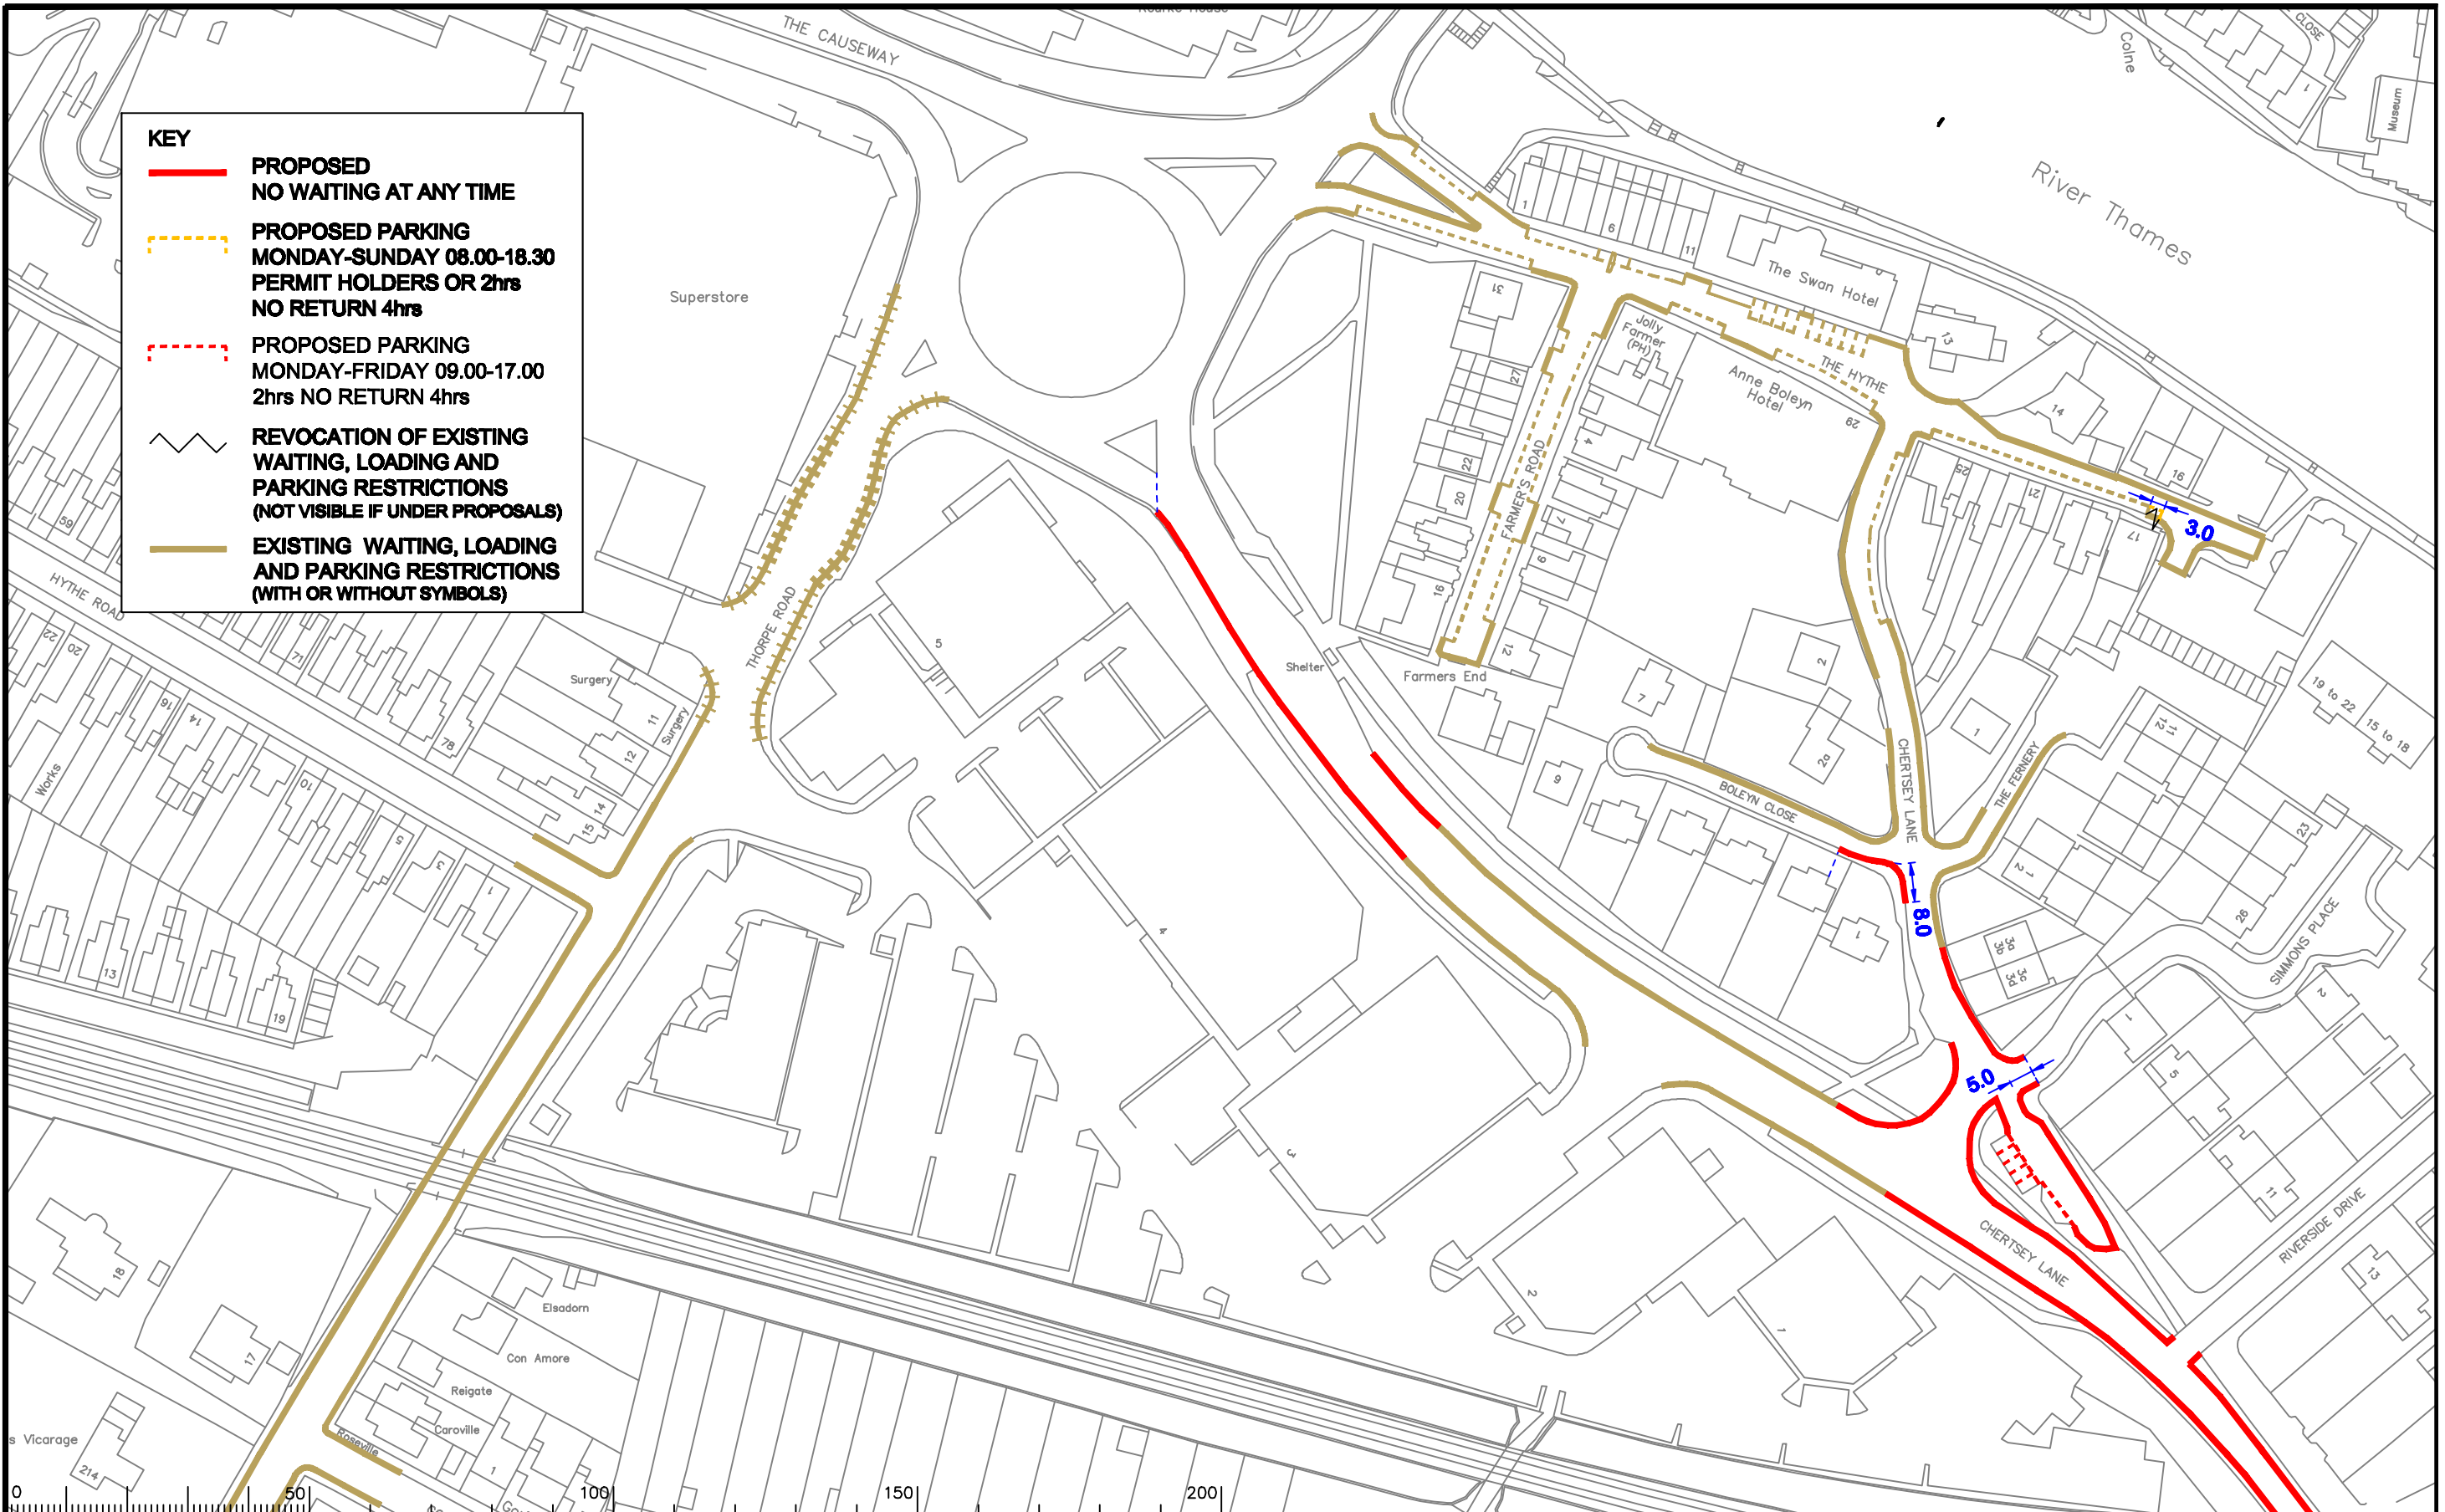

KEY

- **PROPOSED NO WAITING AT ANY TIME**
- - - **PROPOSED PARKING MONDAY-SUNDAY 08.00-18.30 PERMIT HOLDERS OR 2hrs NO RETURN 4hrs**
- - - **PROPOSED PARKING MONDAY-FRIDAY 09.00-17.00 2hrs NO RETURN 4hrs**
- ~ ~ ~ **REVOCAION OF EXISTING WAITING, LOADING AND PARKING RESTRICTIONS (NOT VISIBLE IF UNDER PROPOSALS)**
- **EXISTING WAITING, LOADING AND PARKING RESTRICTIONS (WITH OR WITHOUT SYMBOLS)**

Notes

Rev.	Description	Drwn	Sig.	Date	Chkd	Sig.	Date	Appr	Sig.	Date

North Point

Based upon the Ordnance Survey mapping with the permission of the Controller of Her Majesty's Stationary Office. Crown copyright. Unauthorised reproduction infringes Crown copyright and may lead to prosecution or civil proceedings. Surrey County Council LA 078872 1996.

Drawn by	CAH	Sig.	AH	Date	15/12
Checked by	JAR	Sig.	JAR	Date	15/12
Approved by	RH	Sig.	RH	Date	15/12


Project
**RUNNYMEDE CPE
EGHAM**

Drawing
IMPLEMENTED TRAFFIC ORDERS

SHEET OF

SURREY COUNTY COUNCIL
Sustainable Development

Project No.	3282
Contract Sheet No.	
Drawing No.	3282_20
Rev.	-
Classification	ADVERTISED

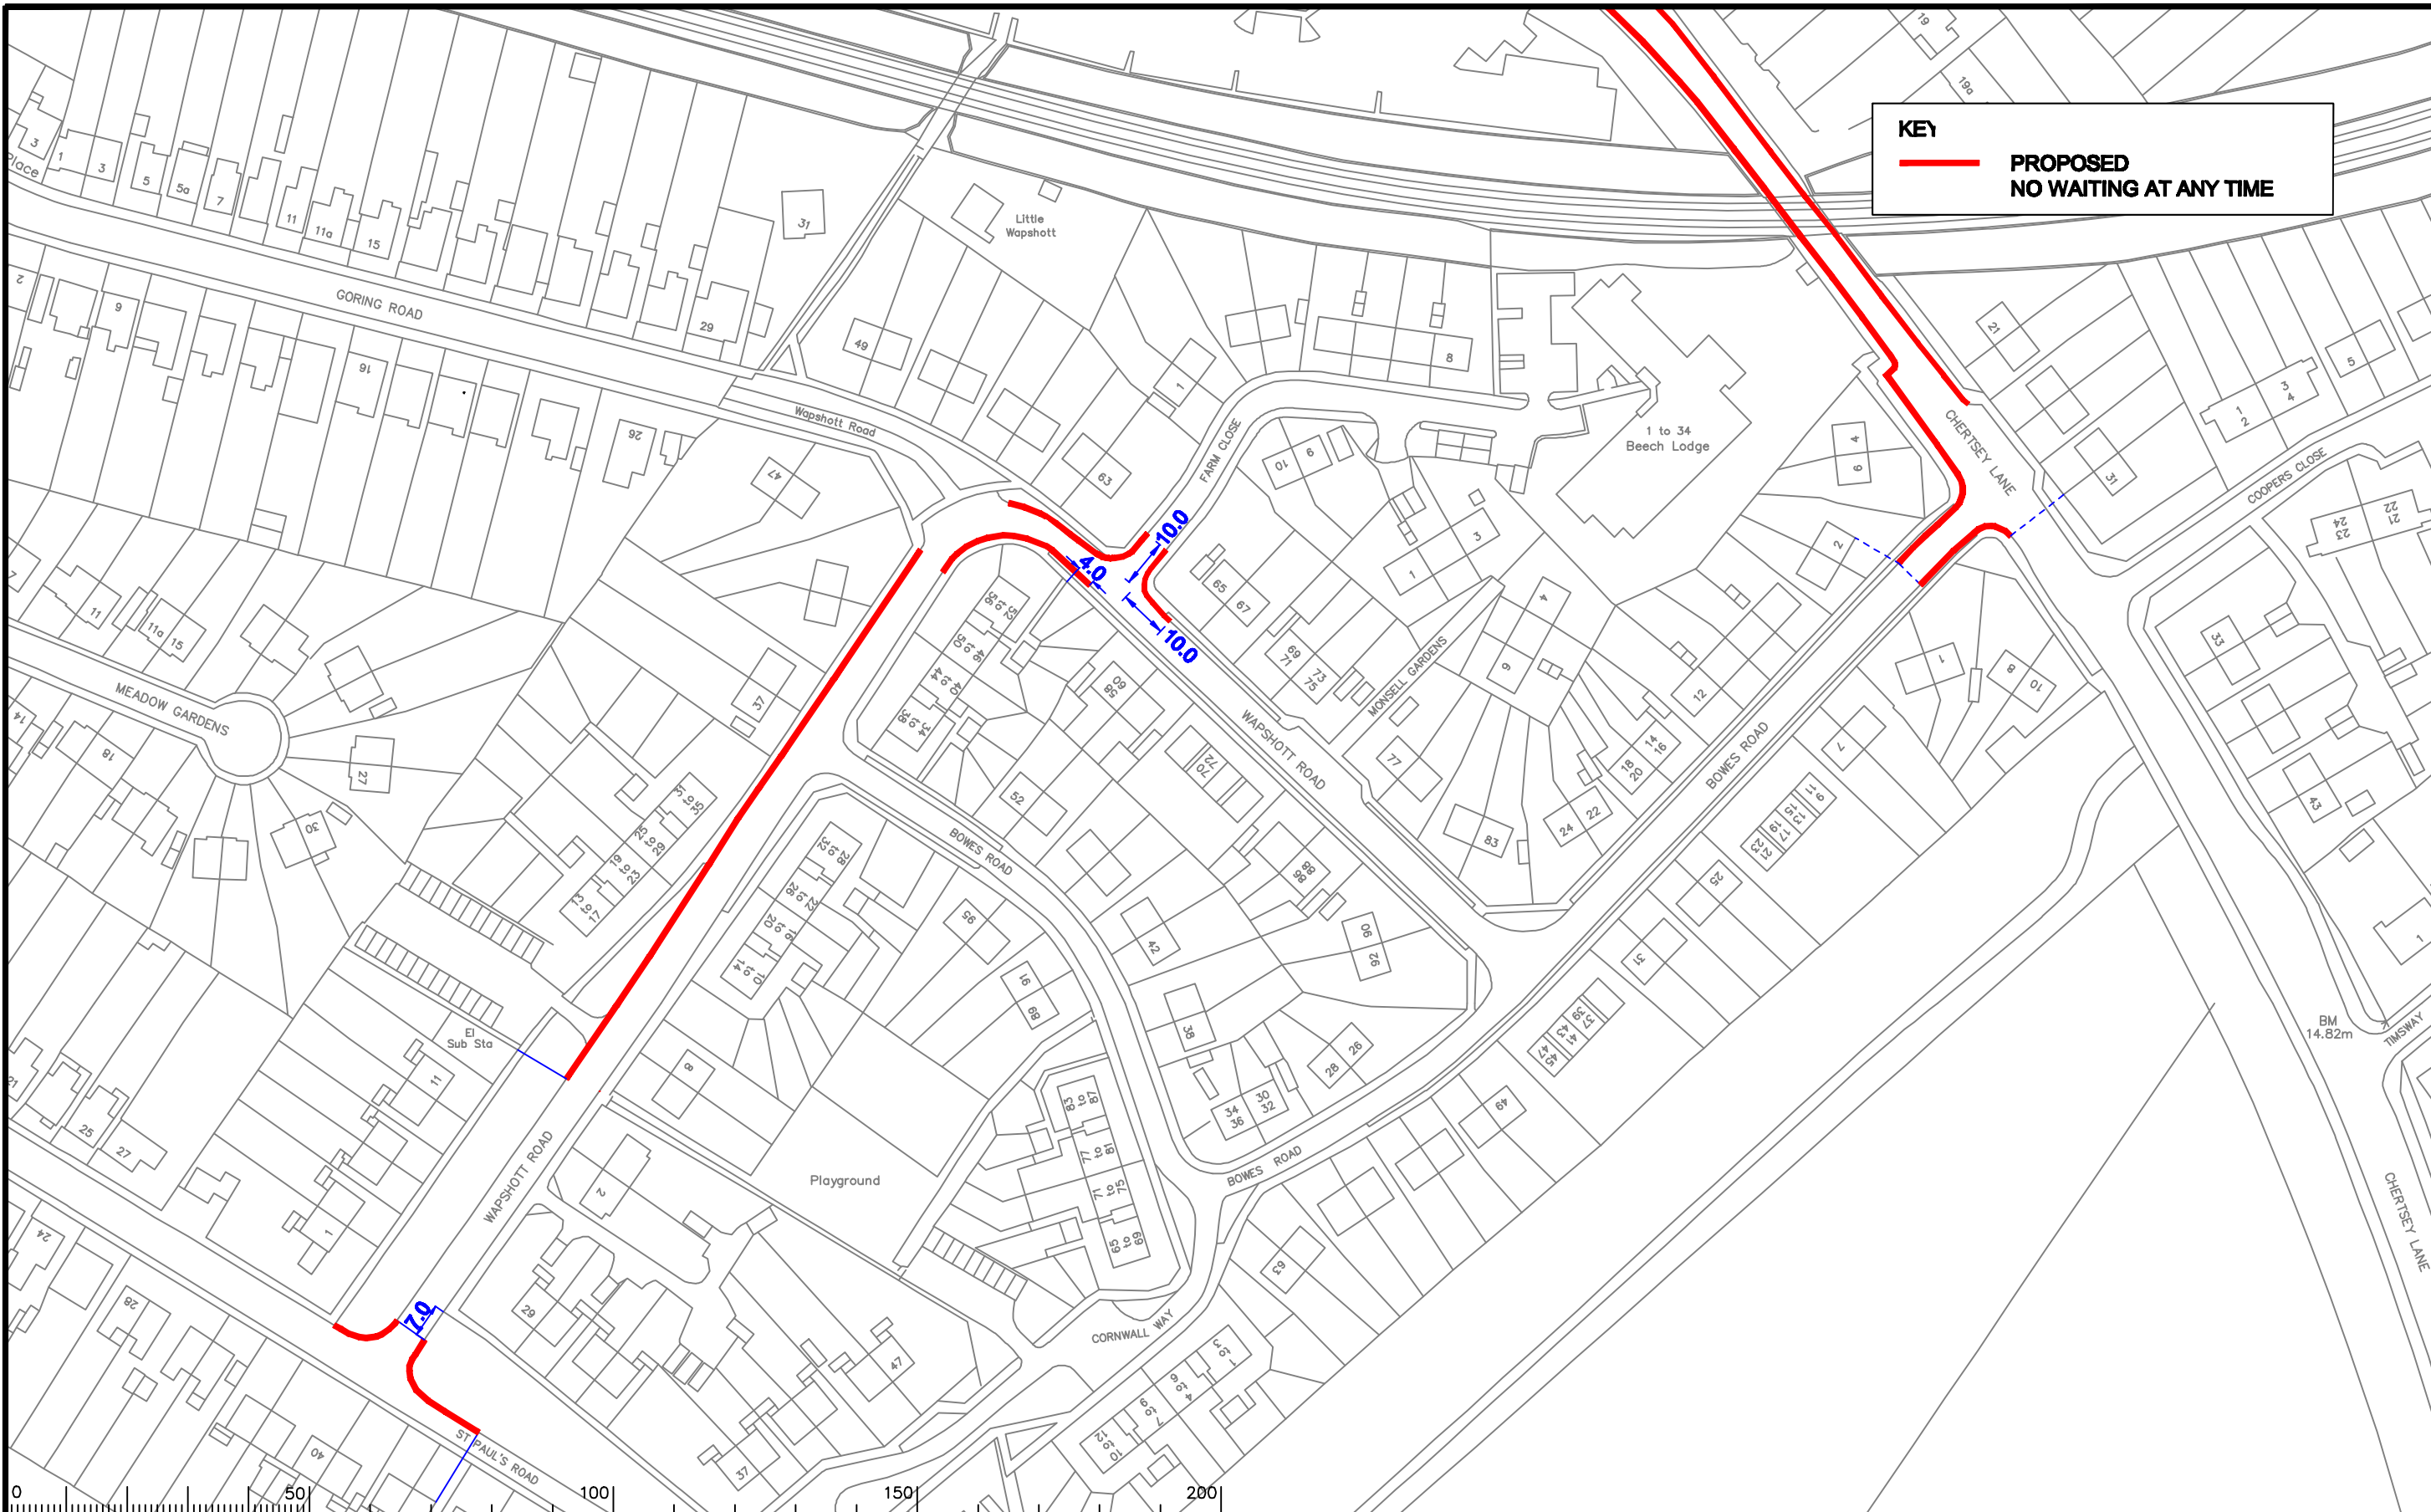

KEY
 — PROPOSED
 NO WAITING AT ANY TIME

Notes


Rev.	Description	Drwn	Sig.	Date	Chkd	Sig.	Date	Appr	Sig.	Date

Drawn by	CAH	Sig.	CAH	Date	15/12
Checked by	JAR	Sig.	JAR	Date	15/12
Approved by	RH	Sig.	RH	Date	15/12


Project
RUNNYMEDE CPE
EGHAM
 Drawing
IMPLEMENTED TRAFFIC ORDERS


SURREY
 COUNTY COUNCIL
 Sustainable Development

Project No. 3282
 Contract Sheet No. 3282_73
 Rev. -
 Classification
ADVERTISED

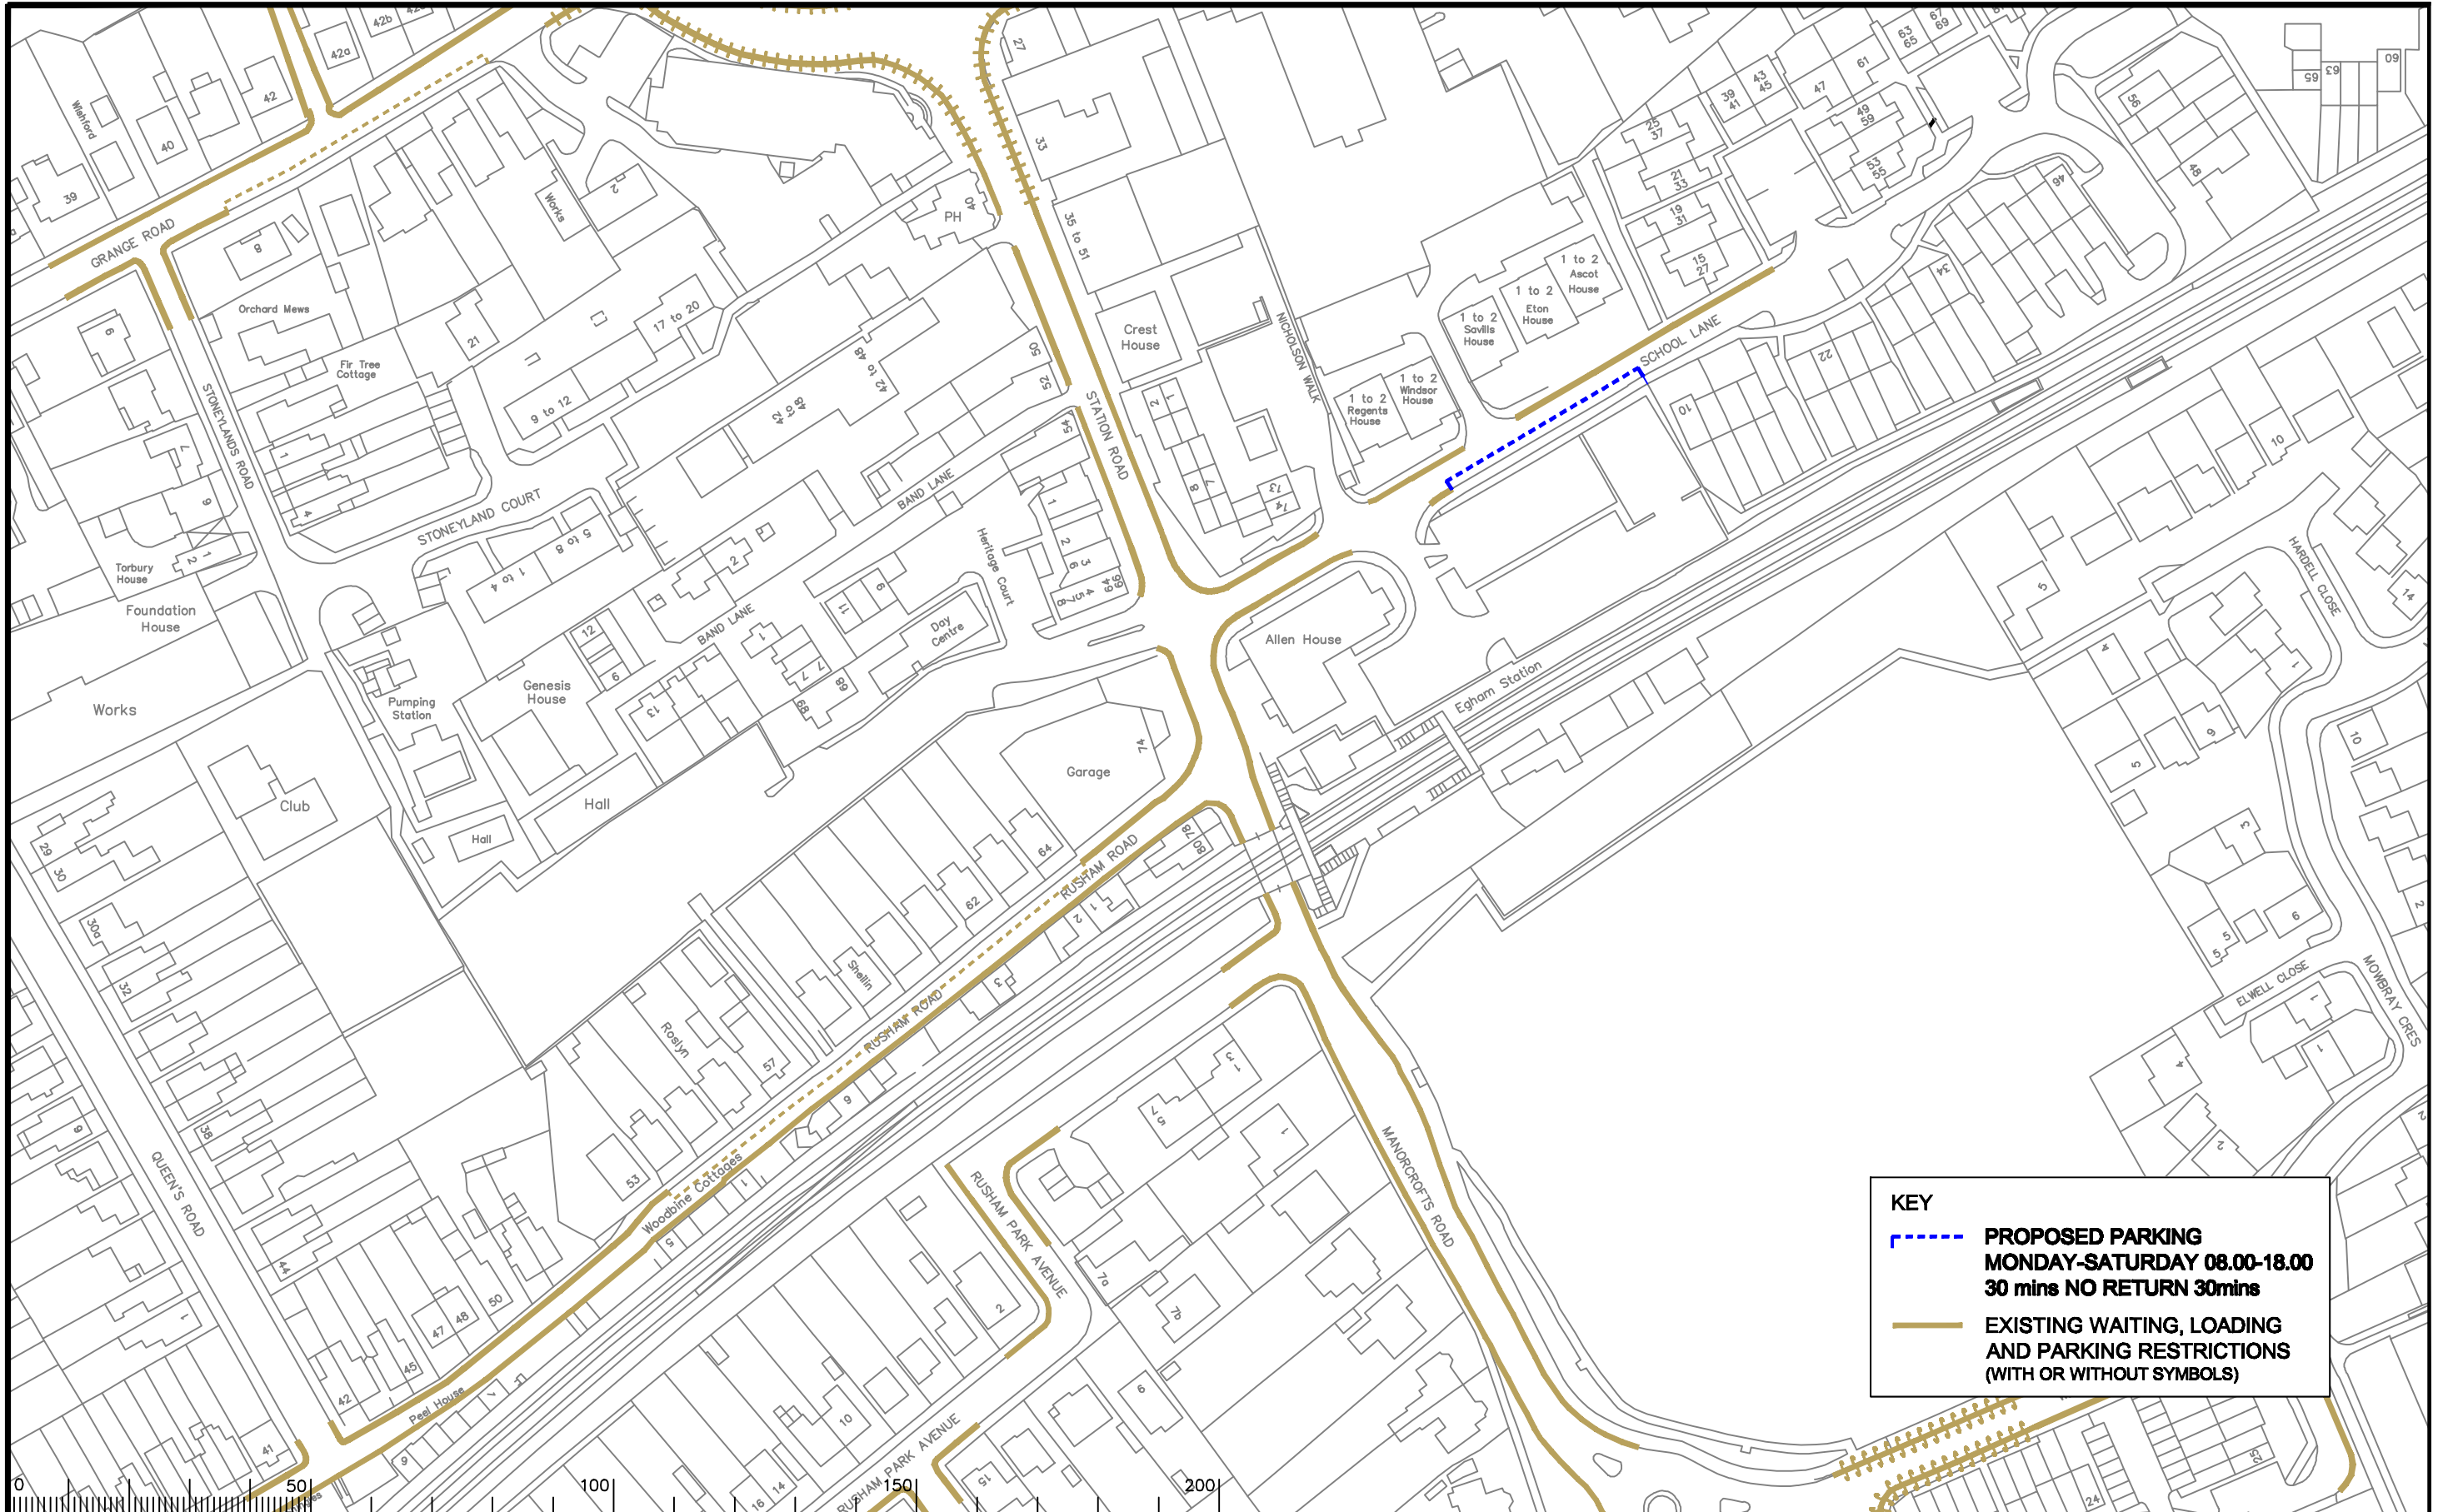

KEY


 **PROPOSED PARKING
MONDAY-SATURDAY 08.00-18.00
30 mins NO RETURN 30mins**

 **EXISTING WAITING, LOADING
AND PARKING RESTRICTIONS
(WITH OR WITHOUT SYMBOLS)**

Notes

Rev.	Description	Drwn	Sig.	Date	Chkd	Sig.	Date	Appr	Sig.	Date

North Point



Drawn by	CAH	Sig.	CAH	Date	15/12
Checked by	JAR	Sig.	JAR	Date	15/12
Approved by	RH	Sig.	RH	Date	15/12

Project
**RUNNYMEDE CPE
EGHAM**


Drawing
IMPLEMENTED TRAFFIC ORDERS



**SURREY
COUNTY COUNCIL**
Sustainable Development
Head of Transportation
322, High Street, Epsom, Surrey, Middlesex TW20 0EX

Project No.	3282
Contract Sheet No.	3282-17
Rev.	-
Classification	ADVERTISED

SHEET OF

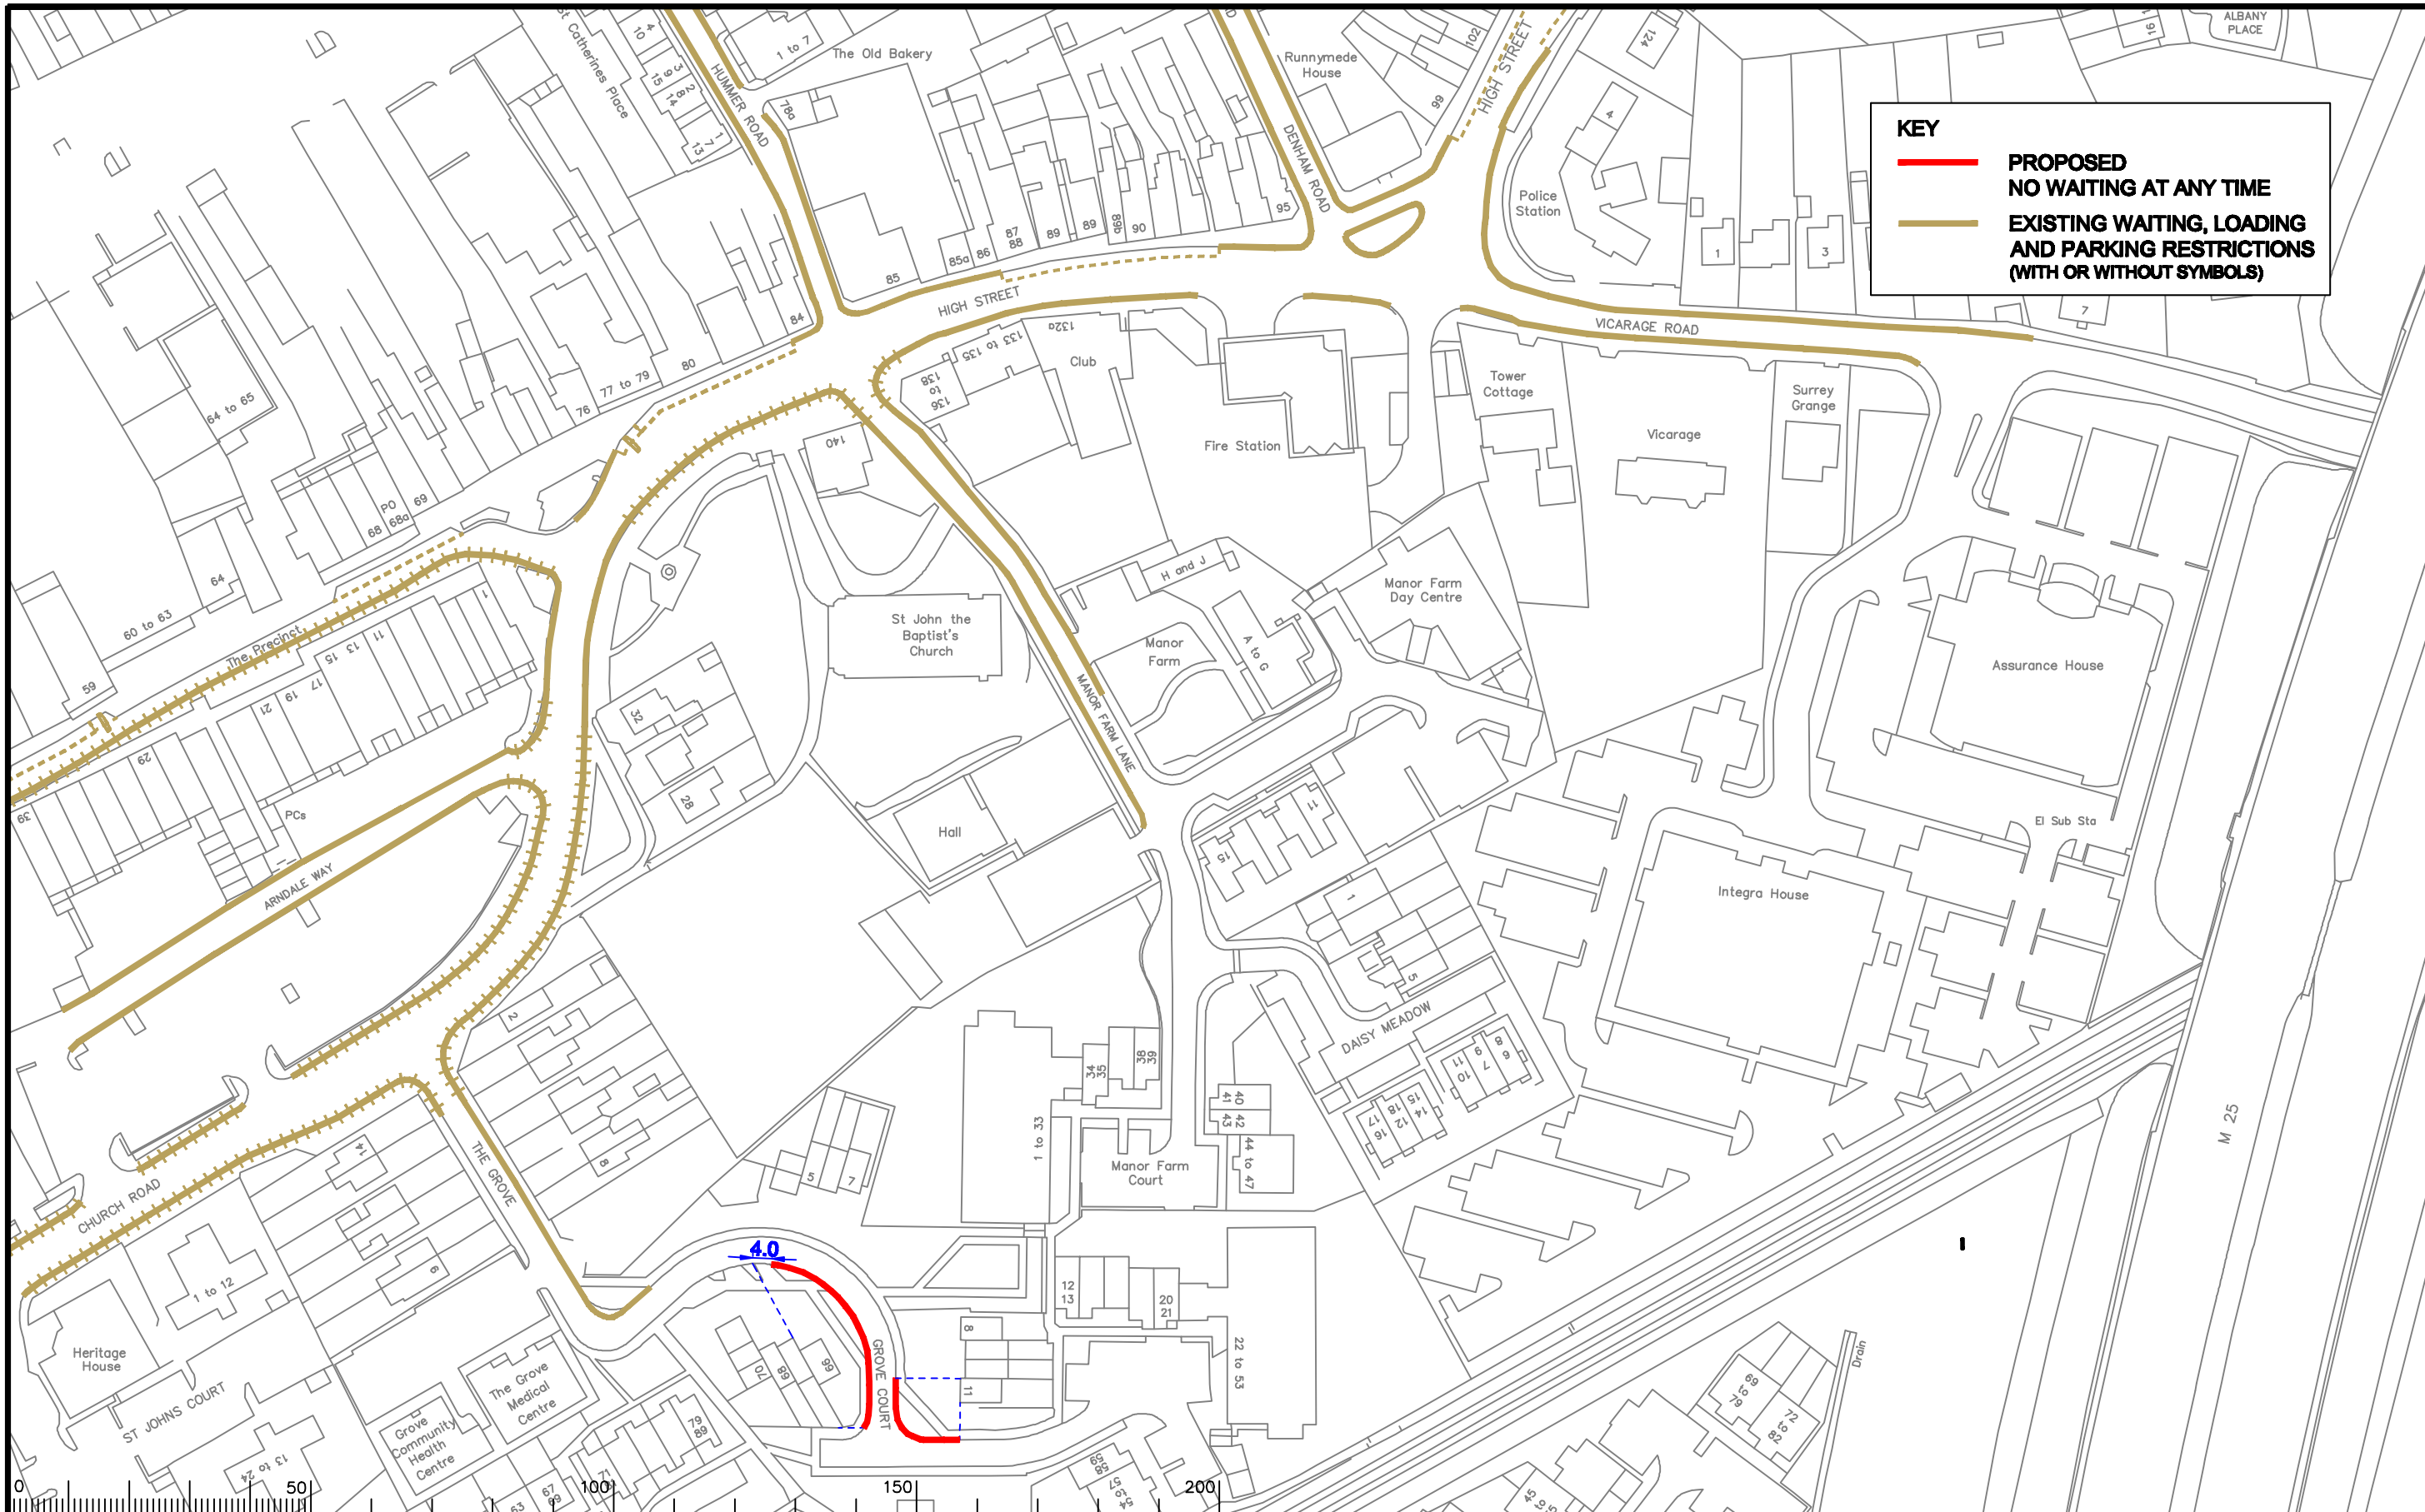

KEY

— PROPOSED NO WAITING AT ANY TIME

— EXISTING WAITING, LOADING AND PARKING RESTRICTIONS (WITH OR WITHOUT SYMBOLS)

Notes

Rev.	Description	Drwn	Sig.	Date	Chkd	Sig.	Date	Appr	Sig.	Date

Rev.	Description	Drwn	Sig.	Date	Chkd	Sig.	Date	Appr	Sig.	Date

North Point

Drawn by: CAH, Sig. CAH, Date 15/12
 Checked by originator: JAR, Sig. JAR, Date 15/12
 Approved by: RH, Sig. RH, Date 15/12


Project: RUNNYMEDE CPE EGHAM

Drawing: IMPLEMENTED TRAFFIC ORDERS

SHEET OF

SURREY COUNTY COUNCIL
Sustainable Development

Project No. 3282
 Contract Sheet No. 3282_16
 Rev. -
 Classification: ADVERTISED

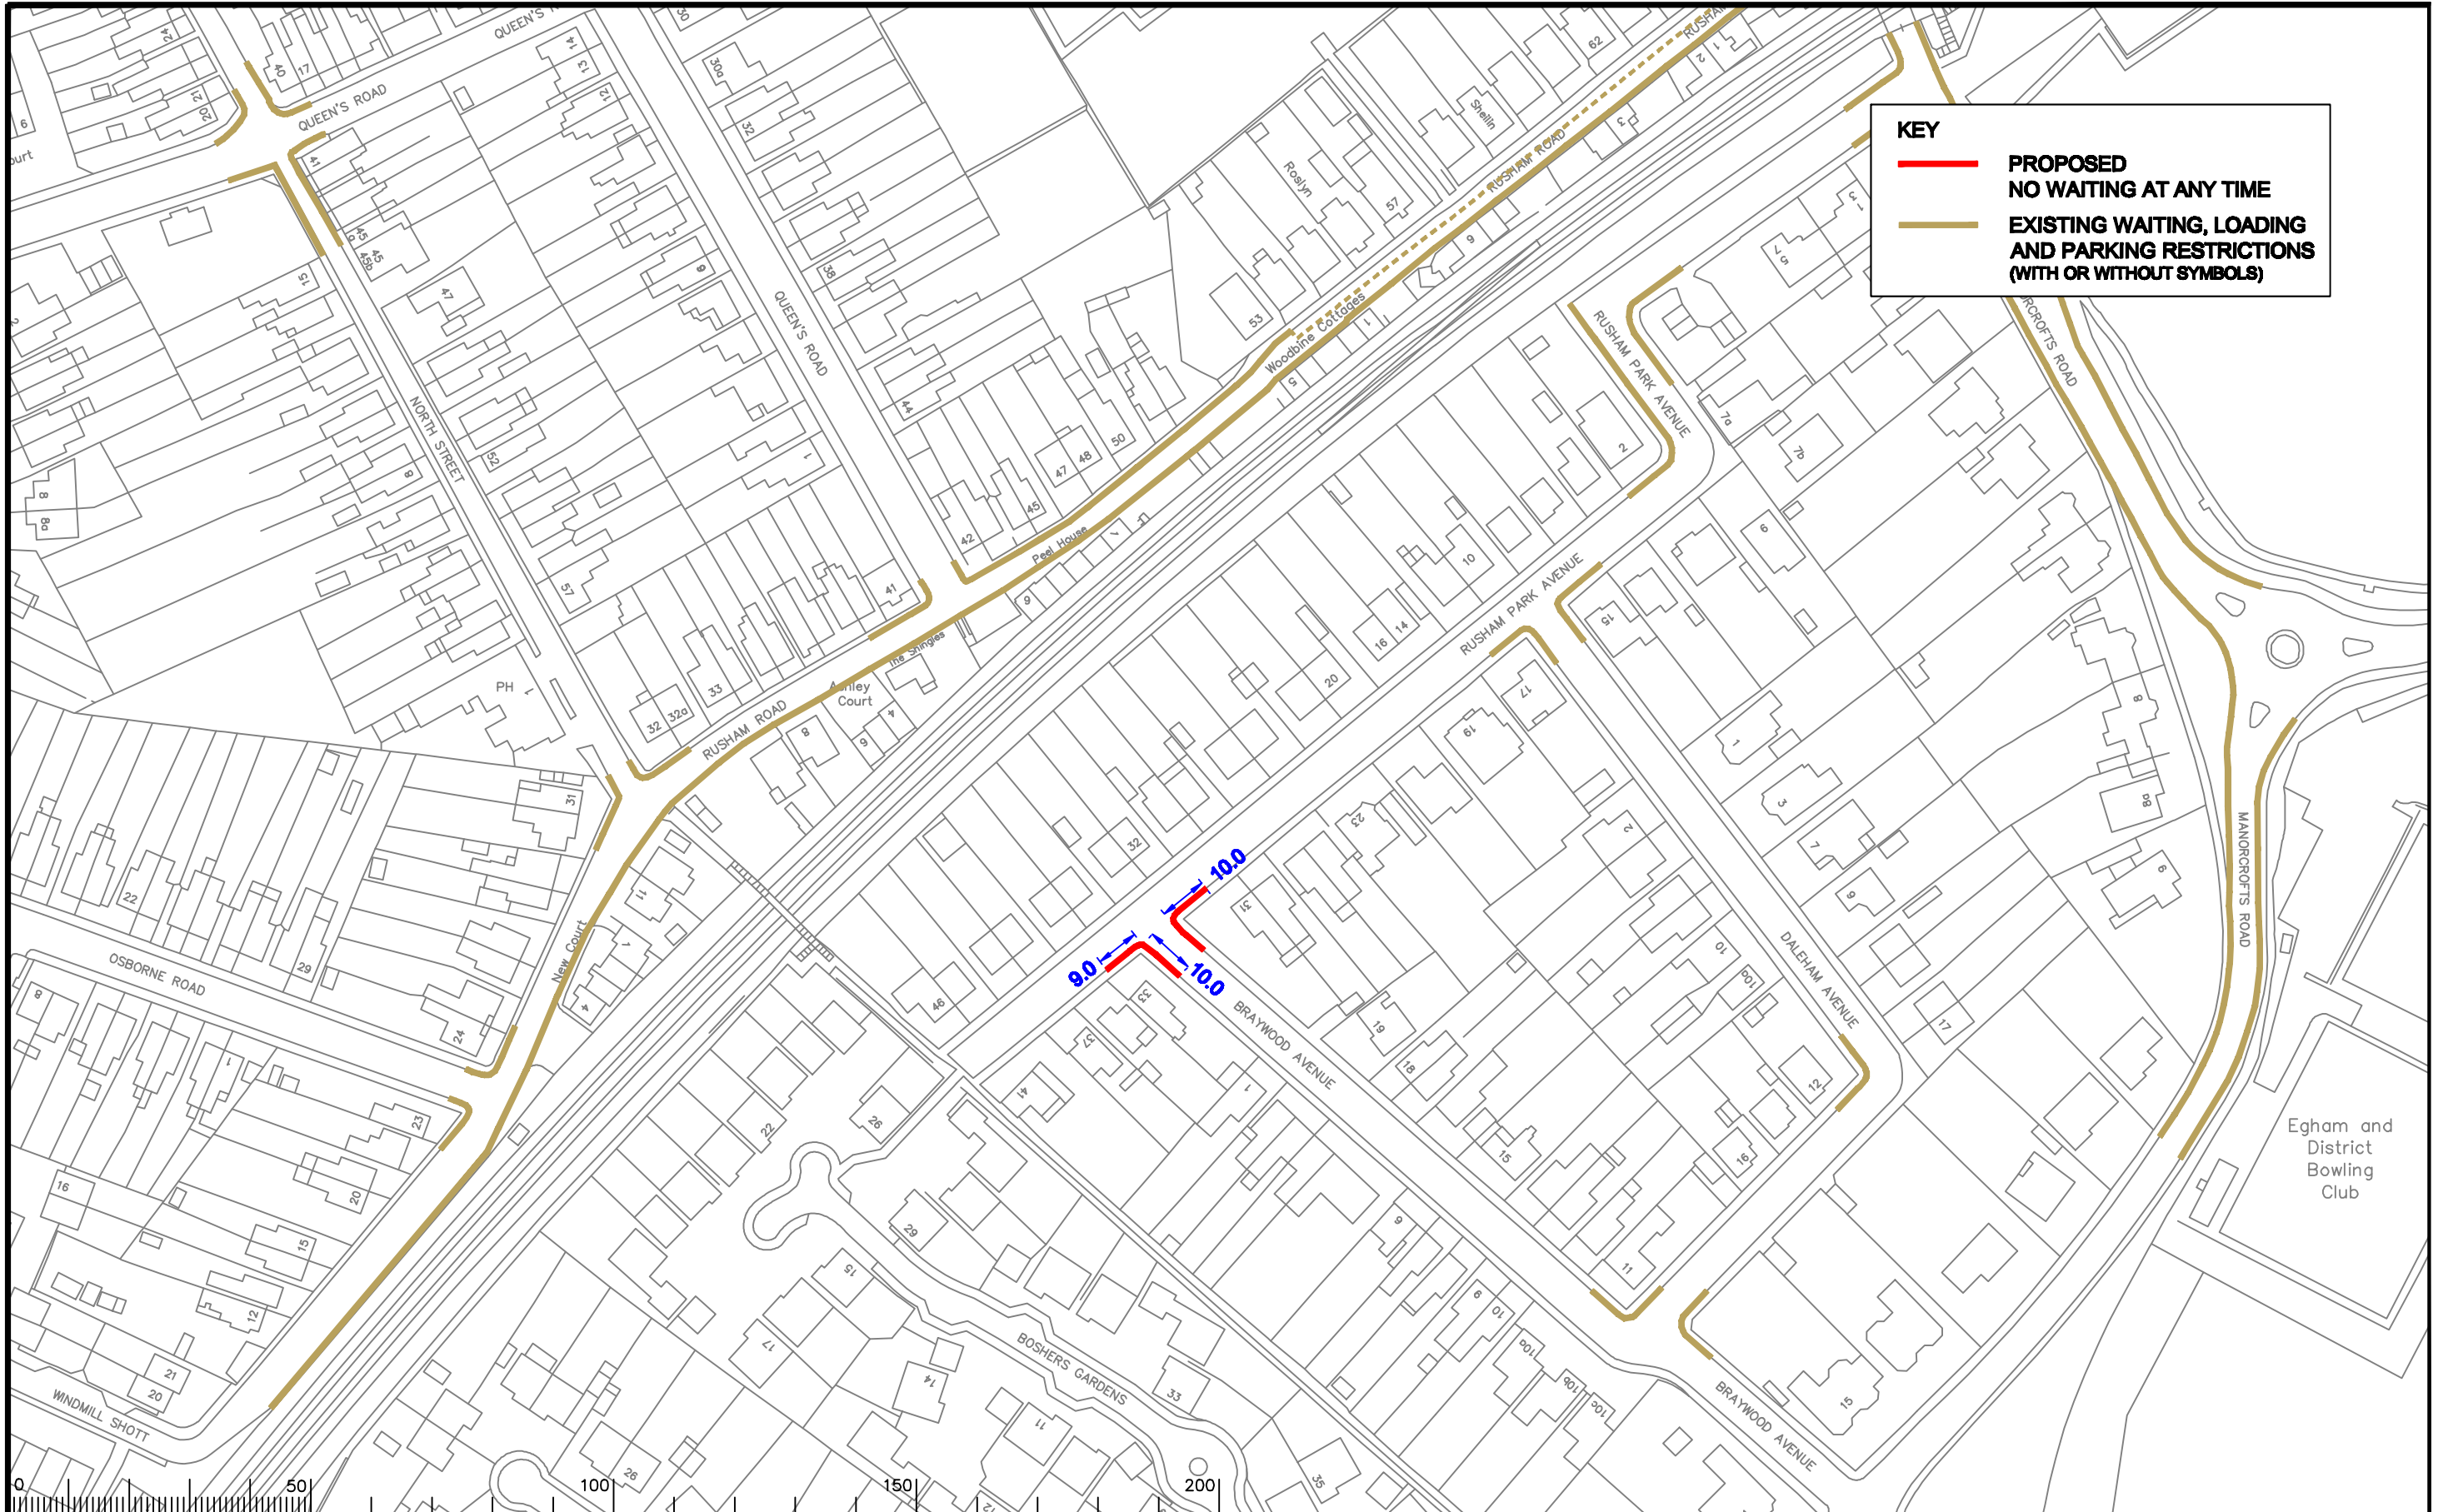

KEY

- **PROPOSED NO WAITING AT ANY TIME**
- **EXISTING WAITING, LOADING AND PARKING RESTRICTIONS (WITH OR WITHOUT SYMBOLS)**

Notes

Rev.	Description	Drwn	Sig.	Date	Chkd	Sig.	Date	Appr	Sig.	Date

North Point

Drawn by	CAH	Sig.	CAH	Date	15/12
Checked by	JAR	Sig.	JAR	Date	15/12
Approved by	RH	Sig.	RH	Date	15/12

Project
RUNNYMEDE CPE
EGHAM

Drawing
IMPLEMENTED TRAFFIC ORDERS


Project No. **3282**

Contract Sheet No. **3282_18**

Rev. **-**

Classification **ADVERTISED**


SHEET OF

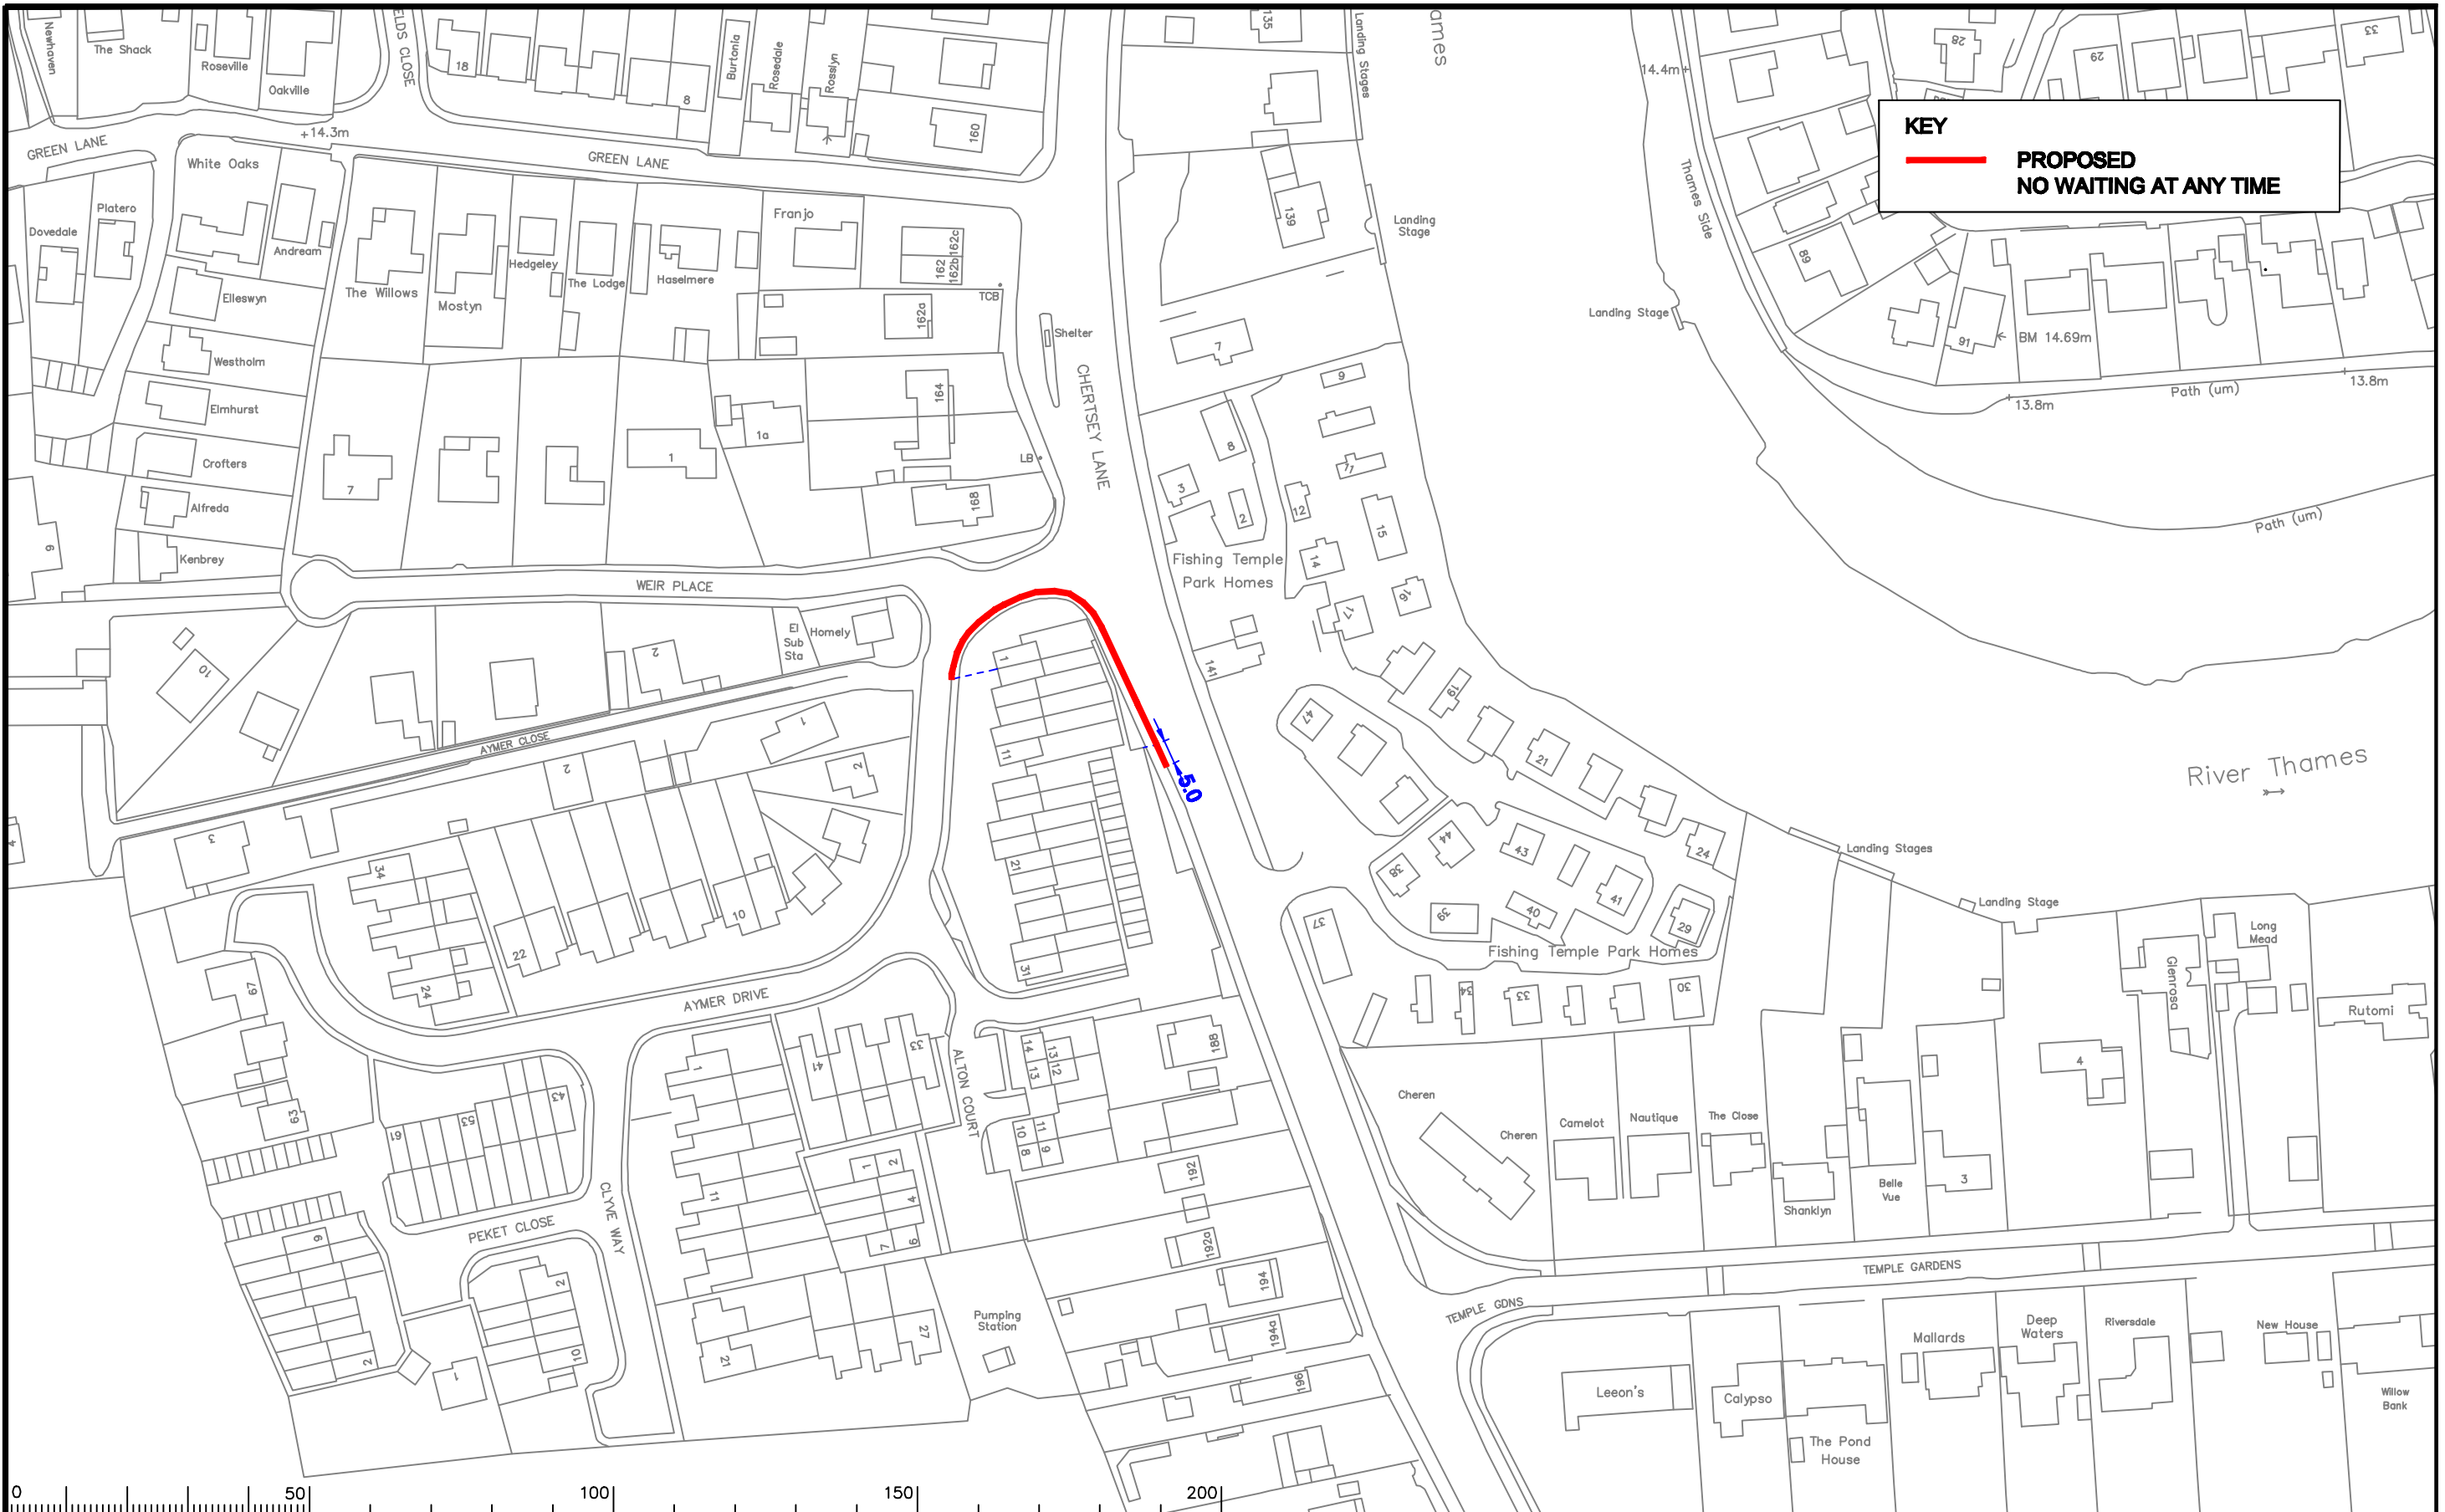

KEY

— **PROPOSED**

NO WAITING AT ANY TIME

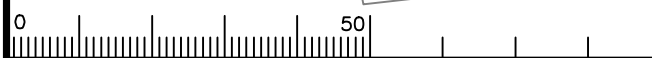

Notes

Rev.	Description	Drwn	Sig.	Date	Chkd	Sig.	Date	Appr	Sig.	Date

Rev.	Description	Drwn	Sig.	Date	Chkd	Sig.	Date	Appr	Sig.	Date

North Point

Based upon the Ordnance Survey mapping with the permission of the Controller of Her Majesty's Stationary Office © Crown copyright. Unauthorised reproduction infringes Crown copyright and may lead to prosecution or civil proceedings. Surrey County Council LA 078872 1996.

Drawn by	CAH	Sig.	CAH	Date	15/12
Checked by	JAR	Sig.	JAR	Date	15/12
Approved by	RH	Sig.	RH	Date	15/12

Project

RUNNYMEDE CPE THORPE

Drawing

IMPLEMENTED TRAFFIC ORDERS

SHEET OF

SURREY COUNTY COUNCIL
Sustainable Development

Project No. 3282

Contract Sheet No. 3282_75

Drawing No. 3282_75

Rev. -

Classification

ADVERTISED