

KEY

— **PROPOSED NO WAITING AT ANY TIME**

— **EXISTING WAITING, LOADING AND PARKING RESTRICTIONS (WITH OR WITHOUT SYMBOLS)**

Notes

Rev.	Description	Drwn	Sig.	Date	Chkd	Sig.	Date	Appr	Sig.	Date

Rev.	Description	Drwn	Sig.	Date	Chkd	Sig.	Date	Appr	Sig.	Date

North Point

Based upon the Ordnance Survey mapping with the permission of the Controller of Her Majesty's Stationery Office. Crown copyright. Unauthorised reproduction infringes Crown copyright and may lead to prosecution or civil proceedings. Surrey County Council LA 076872 1998.

Drawn by	SDC	Sig.	SDC	Date	28.02.08
Checked by	AJM	Sig.	AJM	Date	28.02.08
Approved by	TPC	Sig.	TPC	Date	28.02.08

Project

RUNNYMEDE CPE
EGGHAM

Drawing

IMPLEMENTED TRAFFIC ORDERS


SHEET OF

Project No. 3282

Contract Sheet No. 3282_12

Rev. -

Classification AS MADE

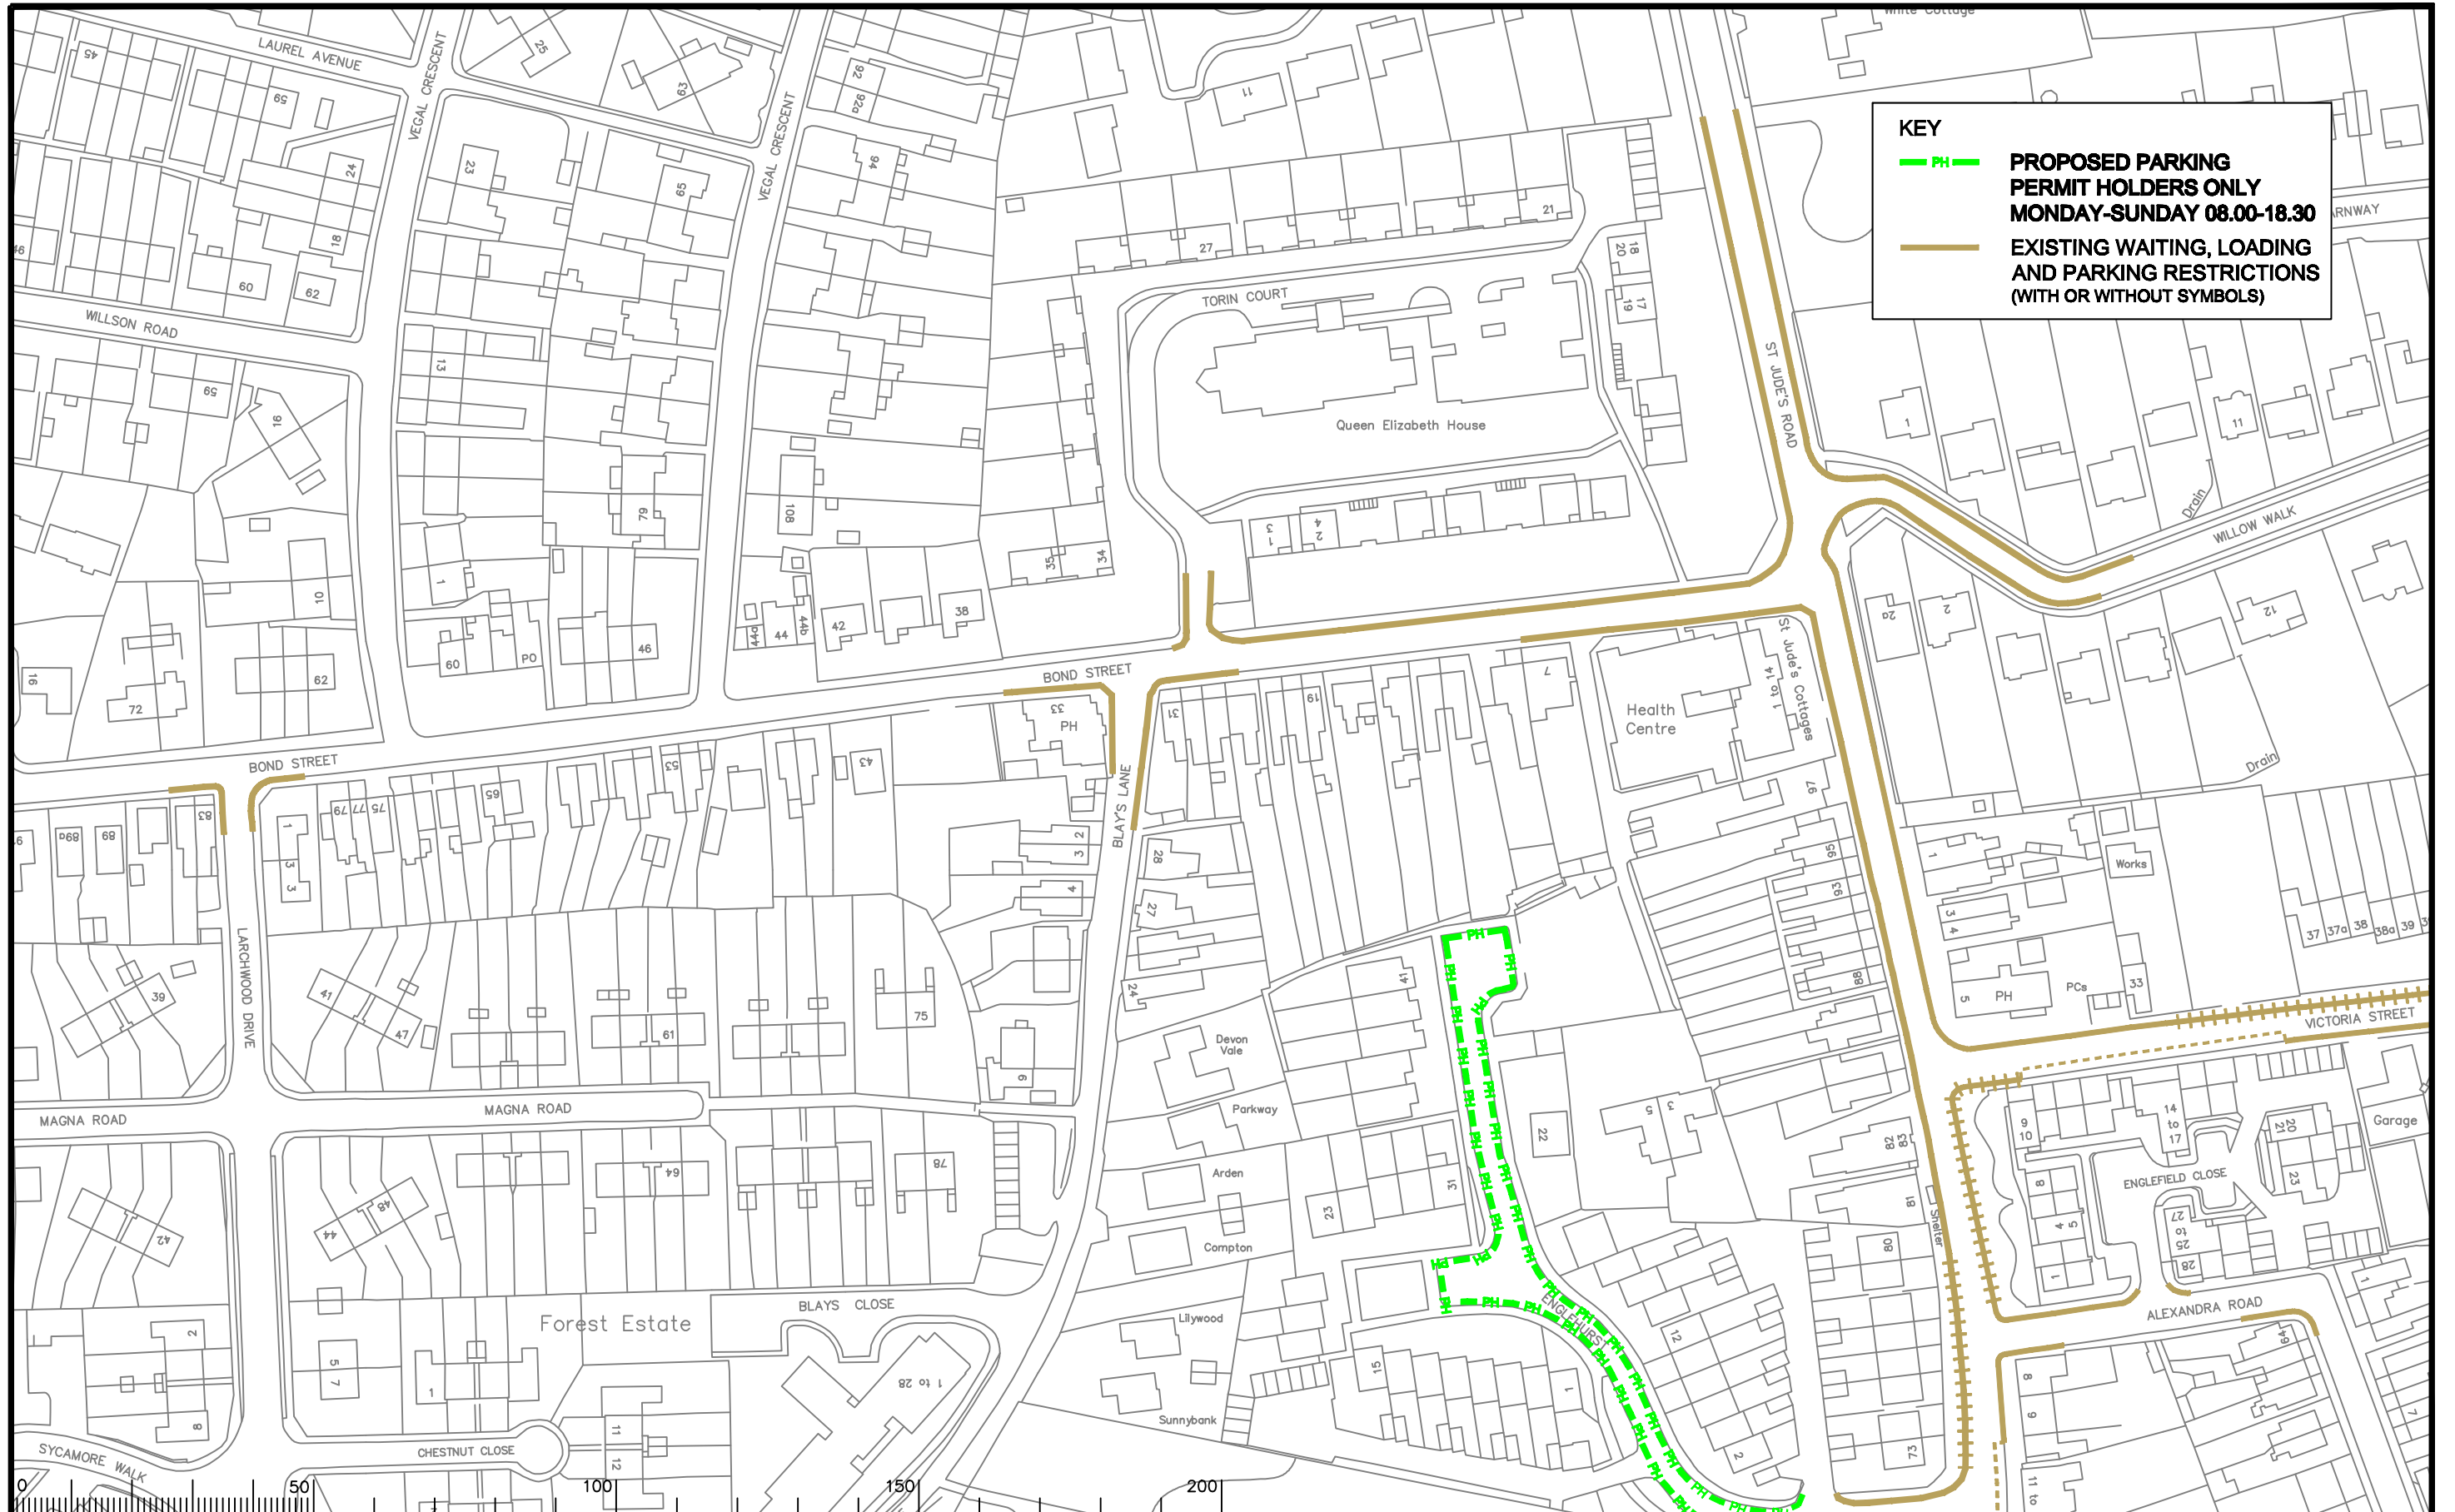

KEY

--- PH **PROPOSED PARKING PERMIT HOLDERS ONLY MONDAY-SUNDAY 08.00-18.30**

--- **EXISTING WAITING, LOADING AND PARKING RESTRICTIONS (WITH OR WITHOUT SYMBOLS)**

Notes

Rev.	Description	Drwn	Sig.	Date	Chkd	Sig.	Date	Appr	Sig.	Date



Based upon the Ordnance Survey mapping with the permission of the Controller of Her Majesty's Stationery Office. Crown copyright. Unauthorised reproduction infringes Crown copyright and may lead to prosecution or civil proceedings. Surrey County Council LA 076872 1998.

Drawn by	CAH	Sig.	CAH	Date	05/12
Checked by	JAR	Sig.	JAR	Date	05/12
Approved by	RH	Sig.	RH	Date	05/12

Project
**RUNNYMEDE CPE
ENGLEFIELD GREEN**

Drawing
IMPLEMENTED TRAFFIC ORDERS

SHEET OF


Project No.
3282

Contract No.
3282_11

Drawing No.
11

Rev.
-

Classification
ADVERTISED

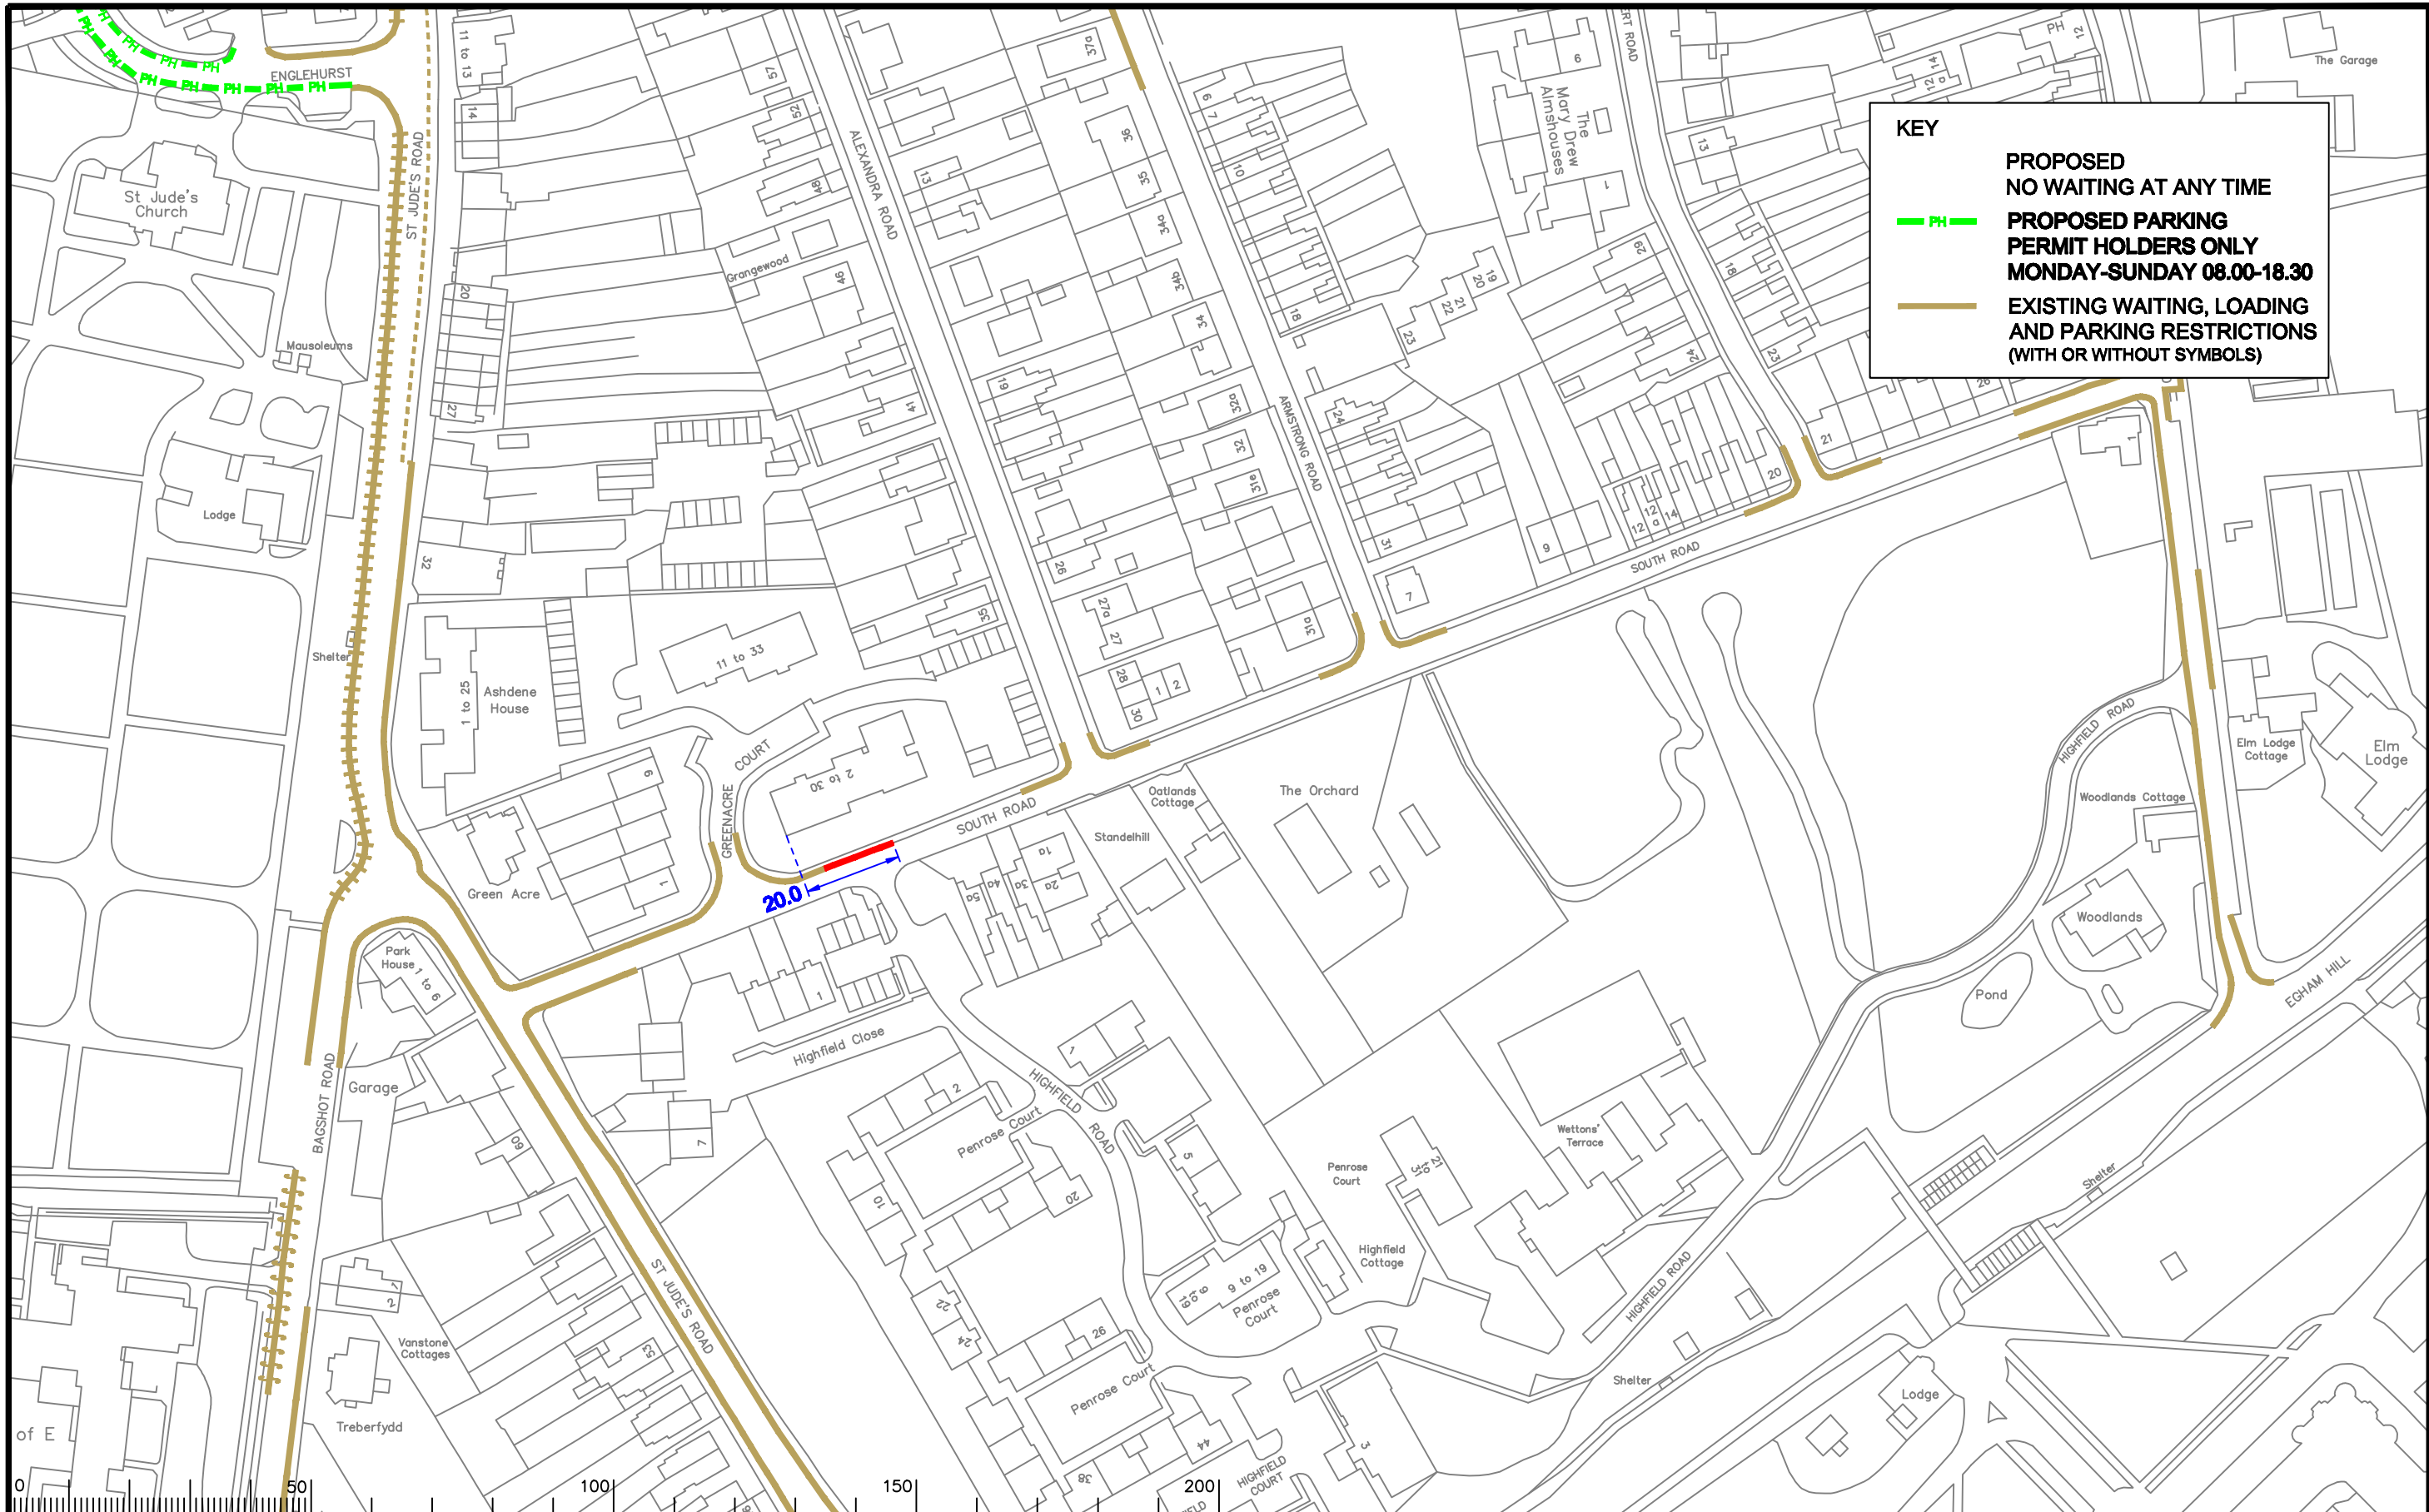

KEY

PROPOSED NO WAITING AT ANY TIME

PH **PROPOSED PARKING PERMIT HOLDERS ONLY MONDAY-SUNDAY 08.00-18.30**

EXISTING WAITING, LOADING AND PARKING RESTRICTIONS (WITH OR WITHOUT SYMBOLS)

Notes

Rev.	Description	Drwn	Sig.	Date	Chkd	Sig.	Date	Appr	Sig.	Date

Drawn by	CAH	Sig.	CAH	Date	05/12
Checked by	JAR	Sig.	JAR	Date	05/12
Approved by	RH	Sig.	RH	Date	05/12

Project
RUNNYMEDE CPE
ENGLEFIELD GREEN

Drawing
IMPLEMENTED TRAFFIC ORDERS

Scale 1:1250

Project No. 3282

Contract Sheet No. 3282_09


Rev. -

Classification ADVERTISED

SURREY COUNTY COUNCIL
 Sustainable Development

SHEET OF

S:\Project-current\3282\RUNNY\Drawings\ADVERTISED-May12\2 EnglefieldGreen\3282_09.dwg

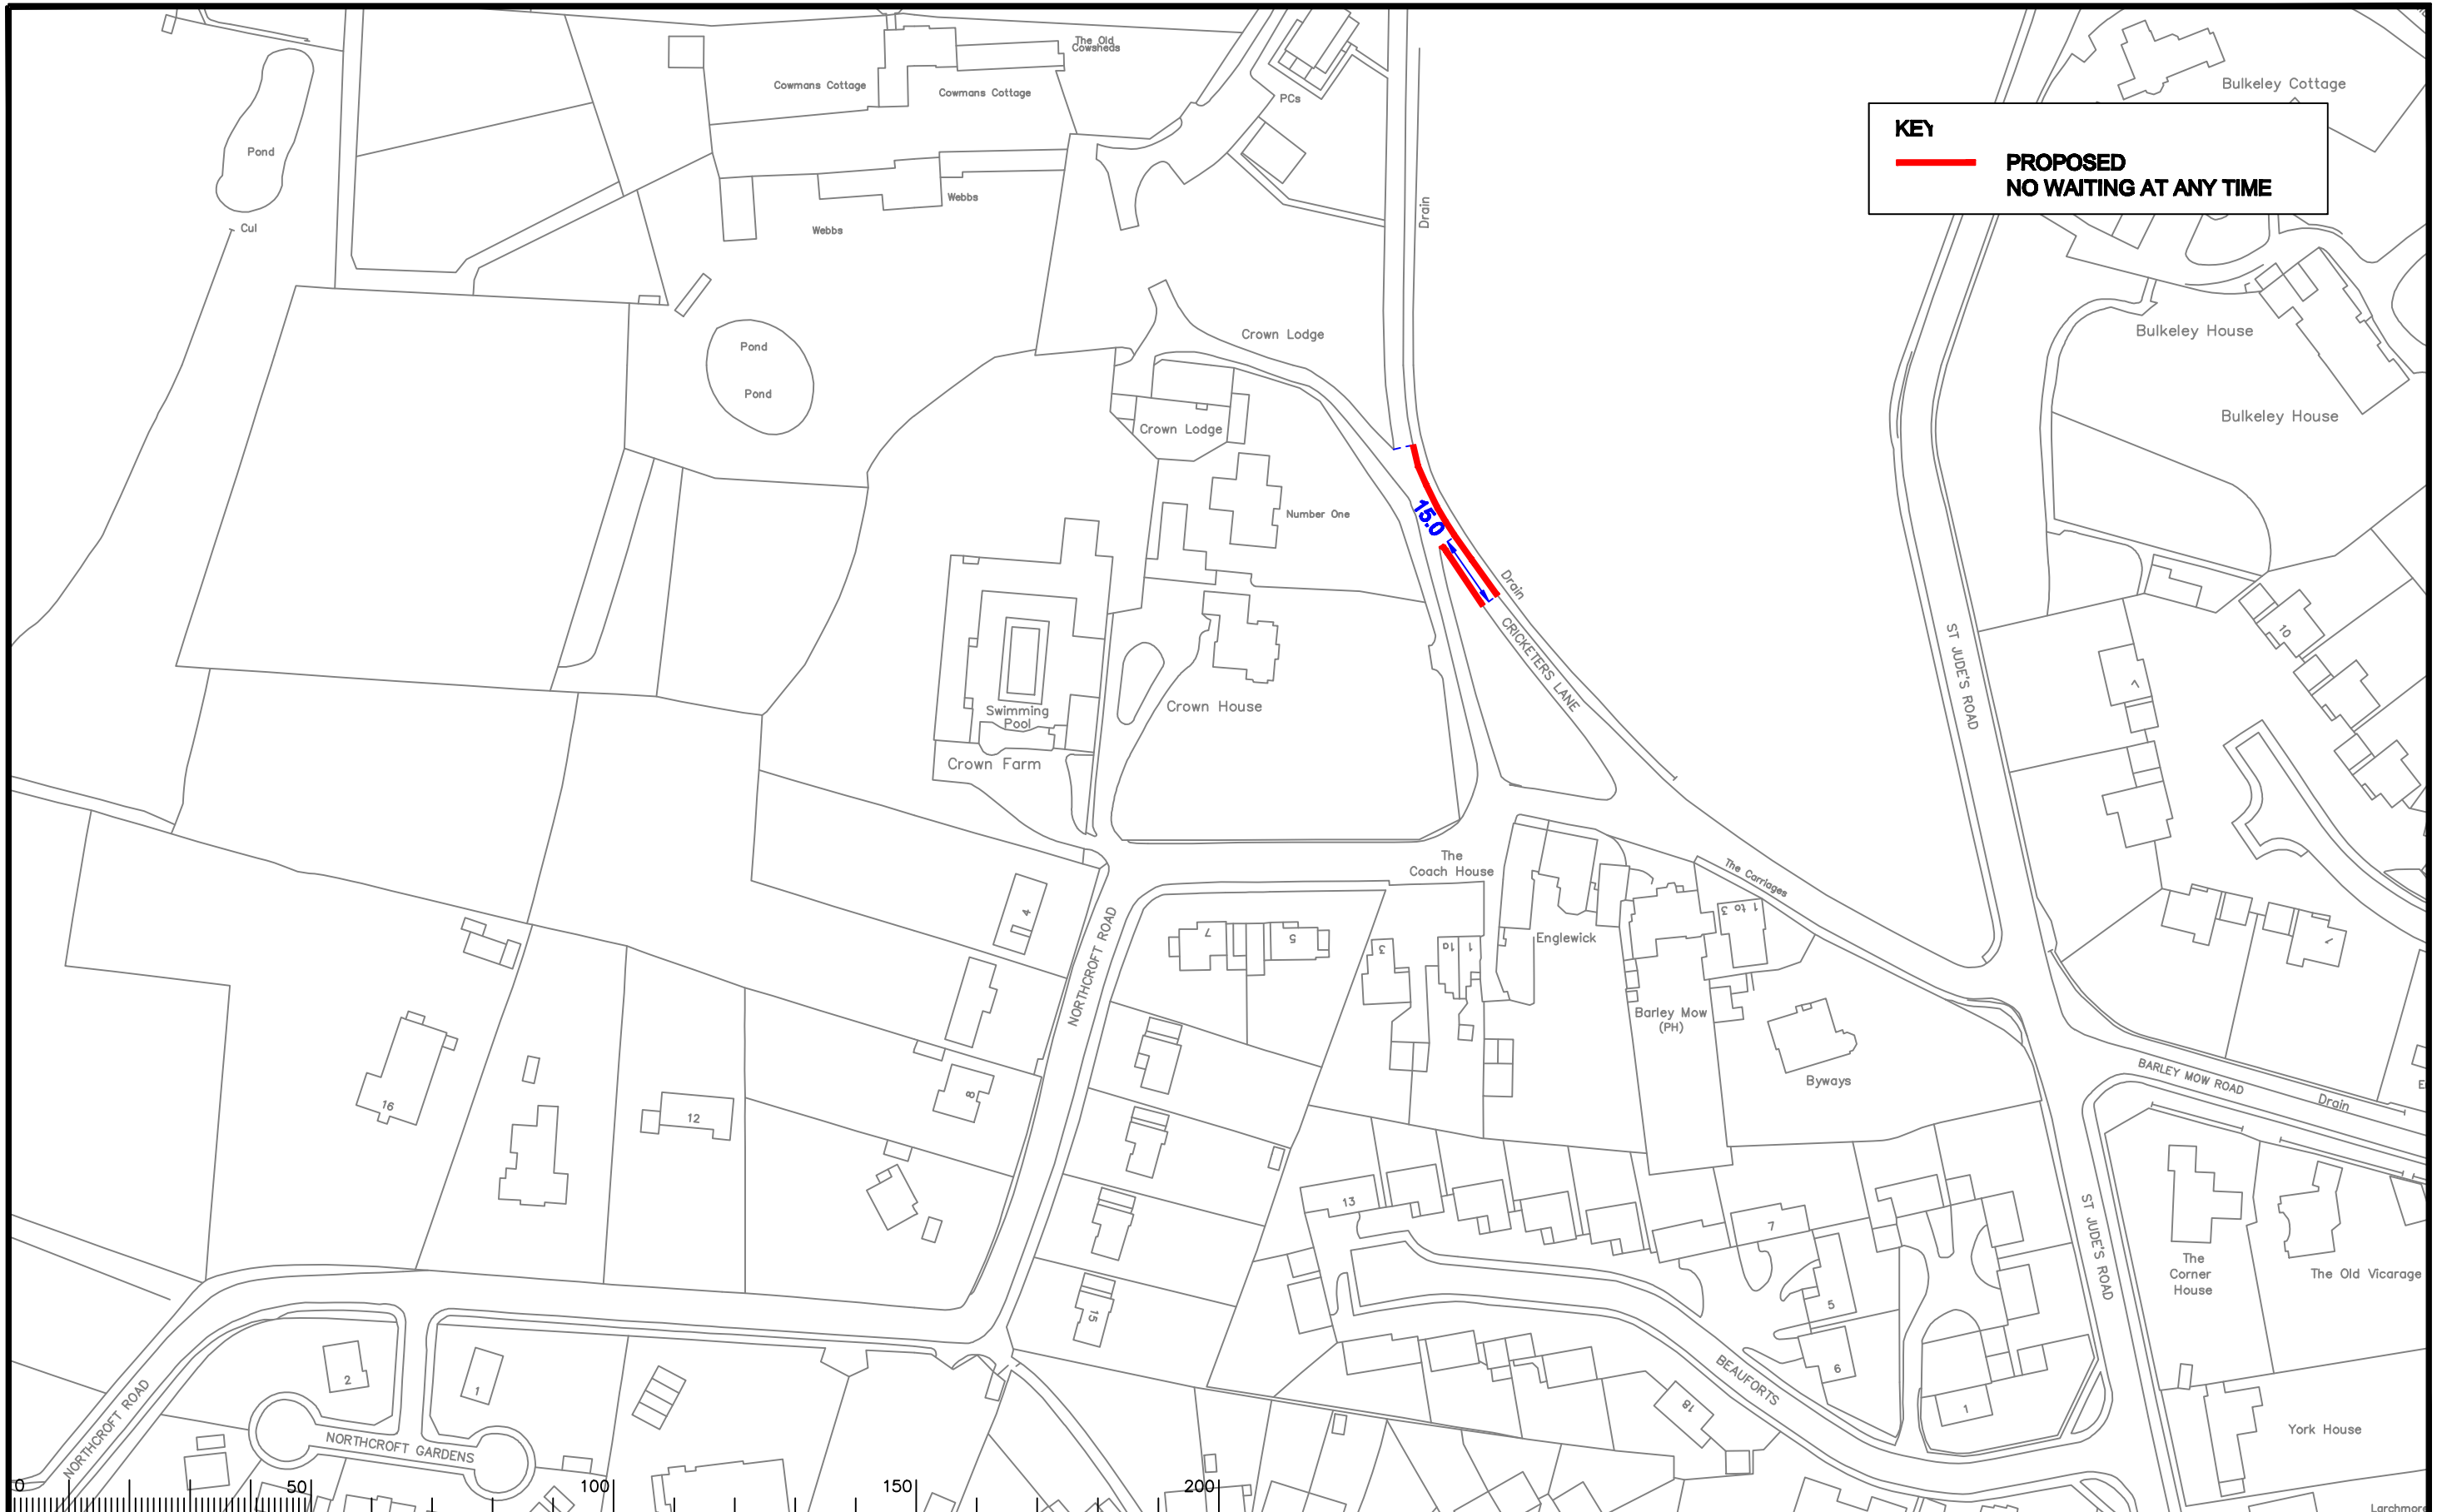

KEY
 **PROPOSED**
NO WAITING AT ANY TIME

Notes

Rev.	Description	Drwn	Sig.	Date	Chkd	Sig.	Date	Appr	Sig.	Date



Based upon the Ordnance Survey mapping with the permission of the Controller of Her Majesty's Stationary Office © Crown copyright. Unauthorised reproduction infringes Crown copyright and may lead to prosecution or civil proceedings. Surrey County Council LA 076872 1926.

Drawn by	CAH	Sig.	CAH	Date	05/12
Checked by	JAR	Sig.	JAR	Date	05/12
Approved by	RH	Sig.	RH	Date	05/12

Project
RUNNYMEDE CPE
ENGLEFIELD GREEN

Drawing
IMPLEMENTED TRAFFIC ORDERS

SHEET OF




SURREY COUNTY COUNCIL
 Sustainable Development

Project No.	3282
Contract No.	
Drawing No.	3282_71
Rev.	-
Classification	ADVERTISED

S:\Project-current\3282\RUNNY\Drawings\ADVERTISED-May12\2 EnglefieldGreen\3282_71.dwg

Scale 1:1250

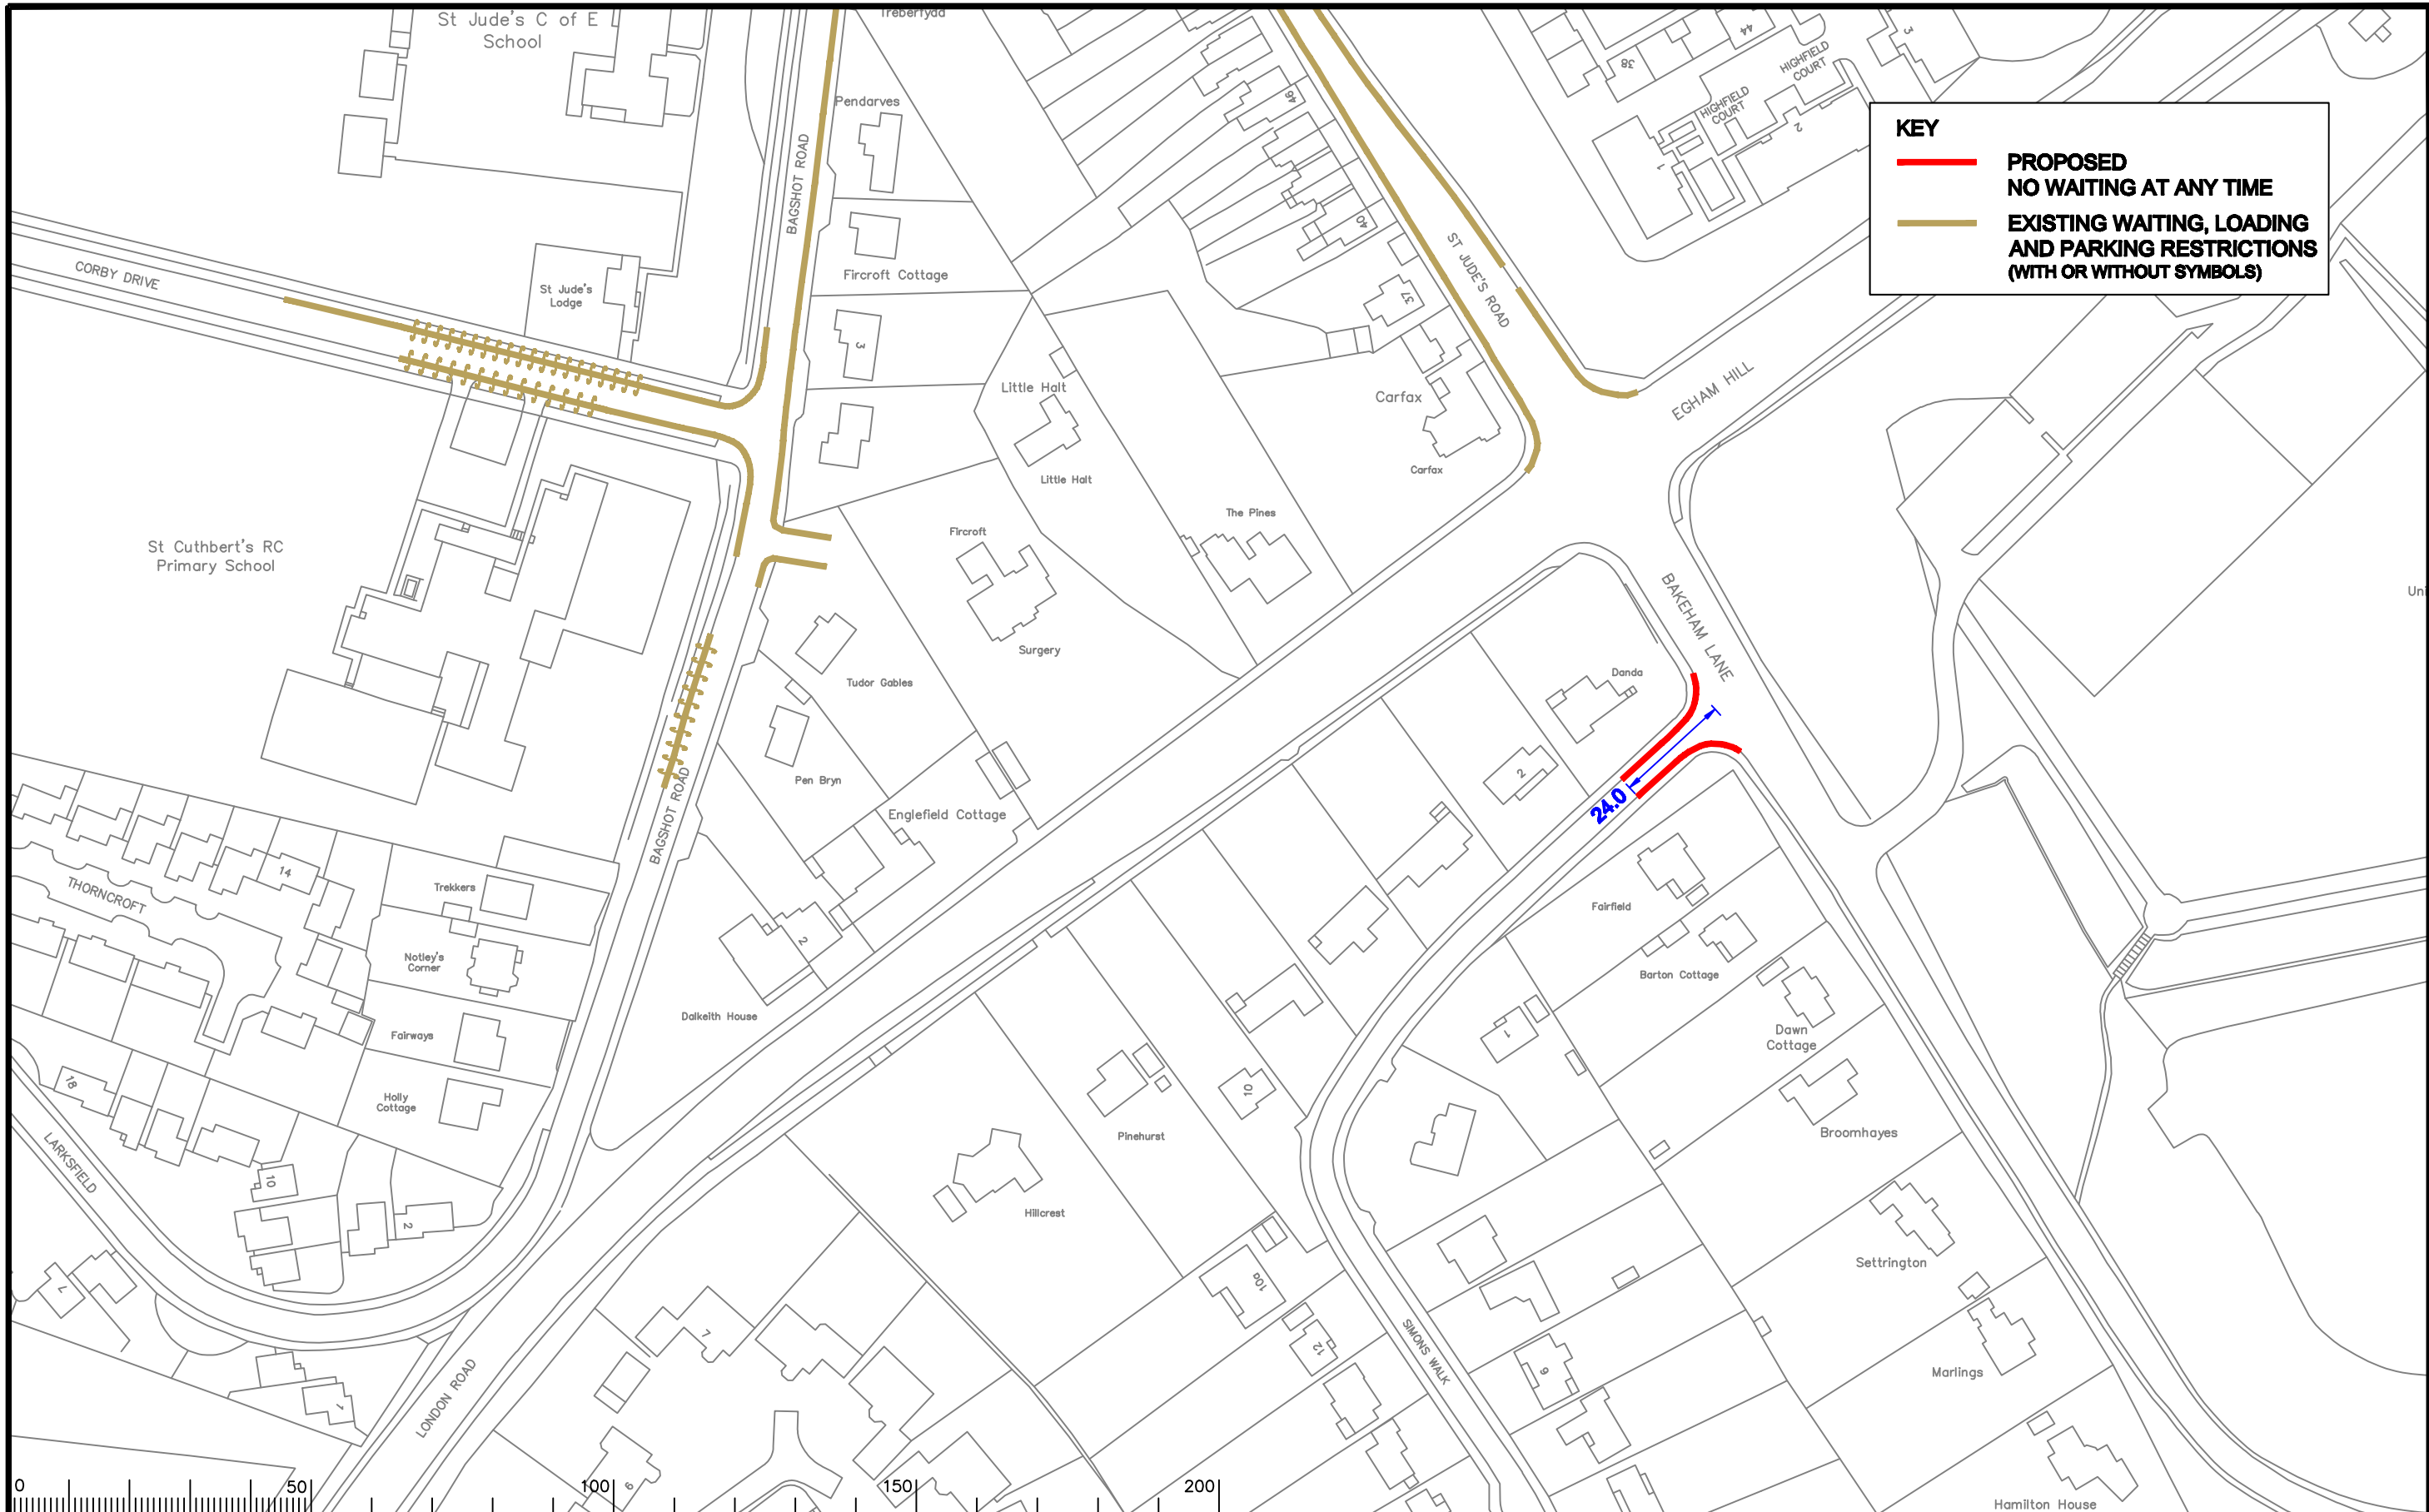

KEY

— **PROPOSED NO WAITING AT ANY TIME**

— **EXISTING WAITING, LOADING AND PARKING RESTRICTIONS (WITH OR WITHOUT SYMBOLS)**

Notes

Rev.	Description	Drwn	Sig.	Date	Chkd	Sig.	Date	Appr	Sig.	Date

North Point

Based upon the Ordnance Survey mapping with the permission of the Controller of Her Majesty's Stationery Office. Crown copyright. Unauthorised reproduction infringes Crown copyright and may lead to prosecution or civil proceedings. Surrey County Council LA 076872 1998.

Drawn by	CAH	Sig.	CAH	Date	05/12
Checked by	JAR	Sig.	JAR	Date	05/12
Approved by	RH	Sig.	RH	Date	05/12

Project

**RUNNYMEDE CPE
ENGLEFIELD GREEN**

Drawing

IMPLEMENTED TRAFFIC ORDERS

SHEET OF

Project No. 3282

Contract Sheet No. 3282_08

Rev. -

SURREY COUNTY COUNCIL
Sustainable Development

Classification

ADVERTISED