

**KEY**

- **PROPOSED NO WAITING AT ANY TIME**
- - - **PROPOSED DISABLED BAY 3hrs NO RETURN 1hr**
- - - **EXISTING WAITING, LOADING AND PARKING RESTRICTIONS (WITH OR WITHOUT SYMBOLS)**

Notes

Rev.	Description	Drwn	Sig.	Date	Chkd	Sig.	Date	Appr	Sig.	Date

Rev.	Description	Drwn	Sig.	Date	Chkd	Sig.	Date	Appr	Sig.	Date

North Point

Drawn by	CAH	Sig.	CAH	Date	15/12
Checked by	JAR	Sig.	JAR	Date	15/12
Approved by	RH	Sig.	RH	Date	15/15

Project  
**RUNNYMEDE CPE  
CHERTSEY**

Drawing  
**IMPLEMENTED TRAFFIC ORDERS**

Scale 1:1250

**SURREY COUNTY COUNCIL**  
Sustainable Development

Project No. **3282**


Contract Sheet No. **3282\_38**

Drawing No. **3282\_38**

Rev. **-**

Classification **ADVERTISED**

SHEET OF

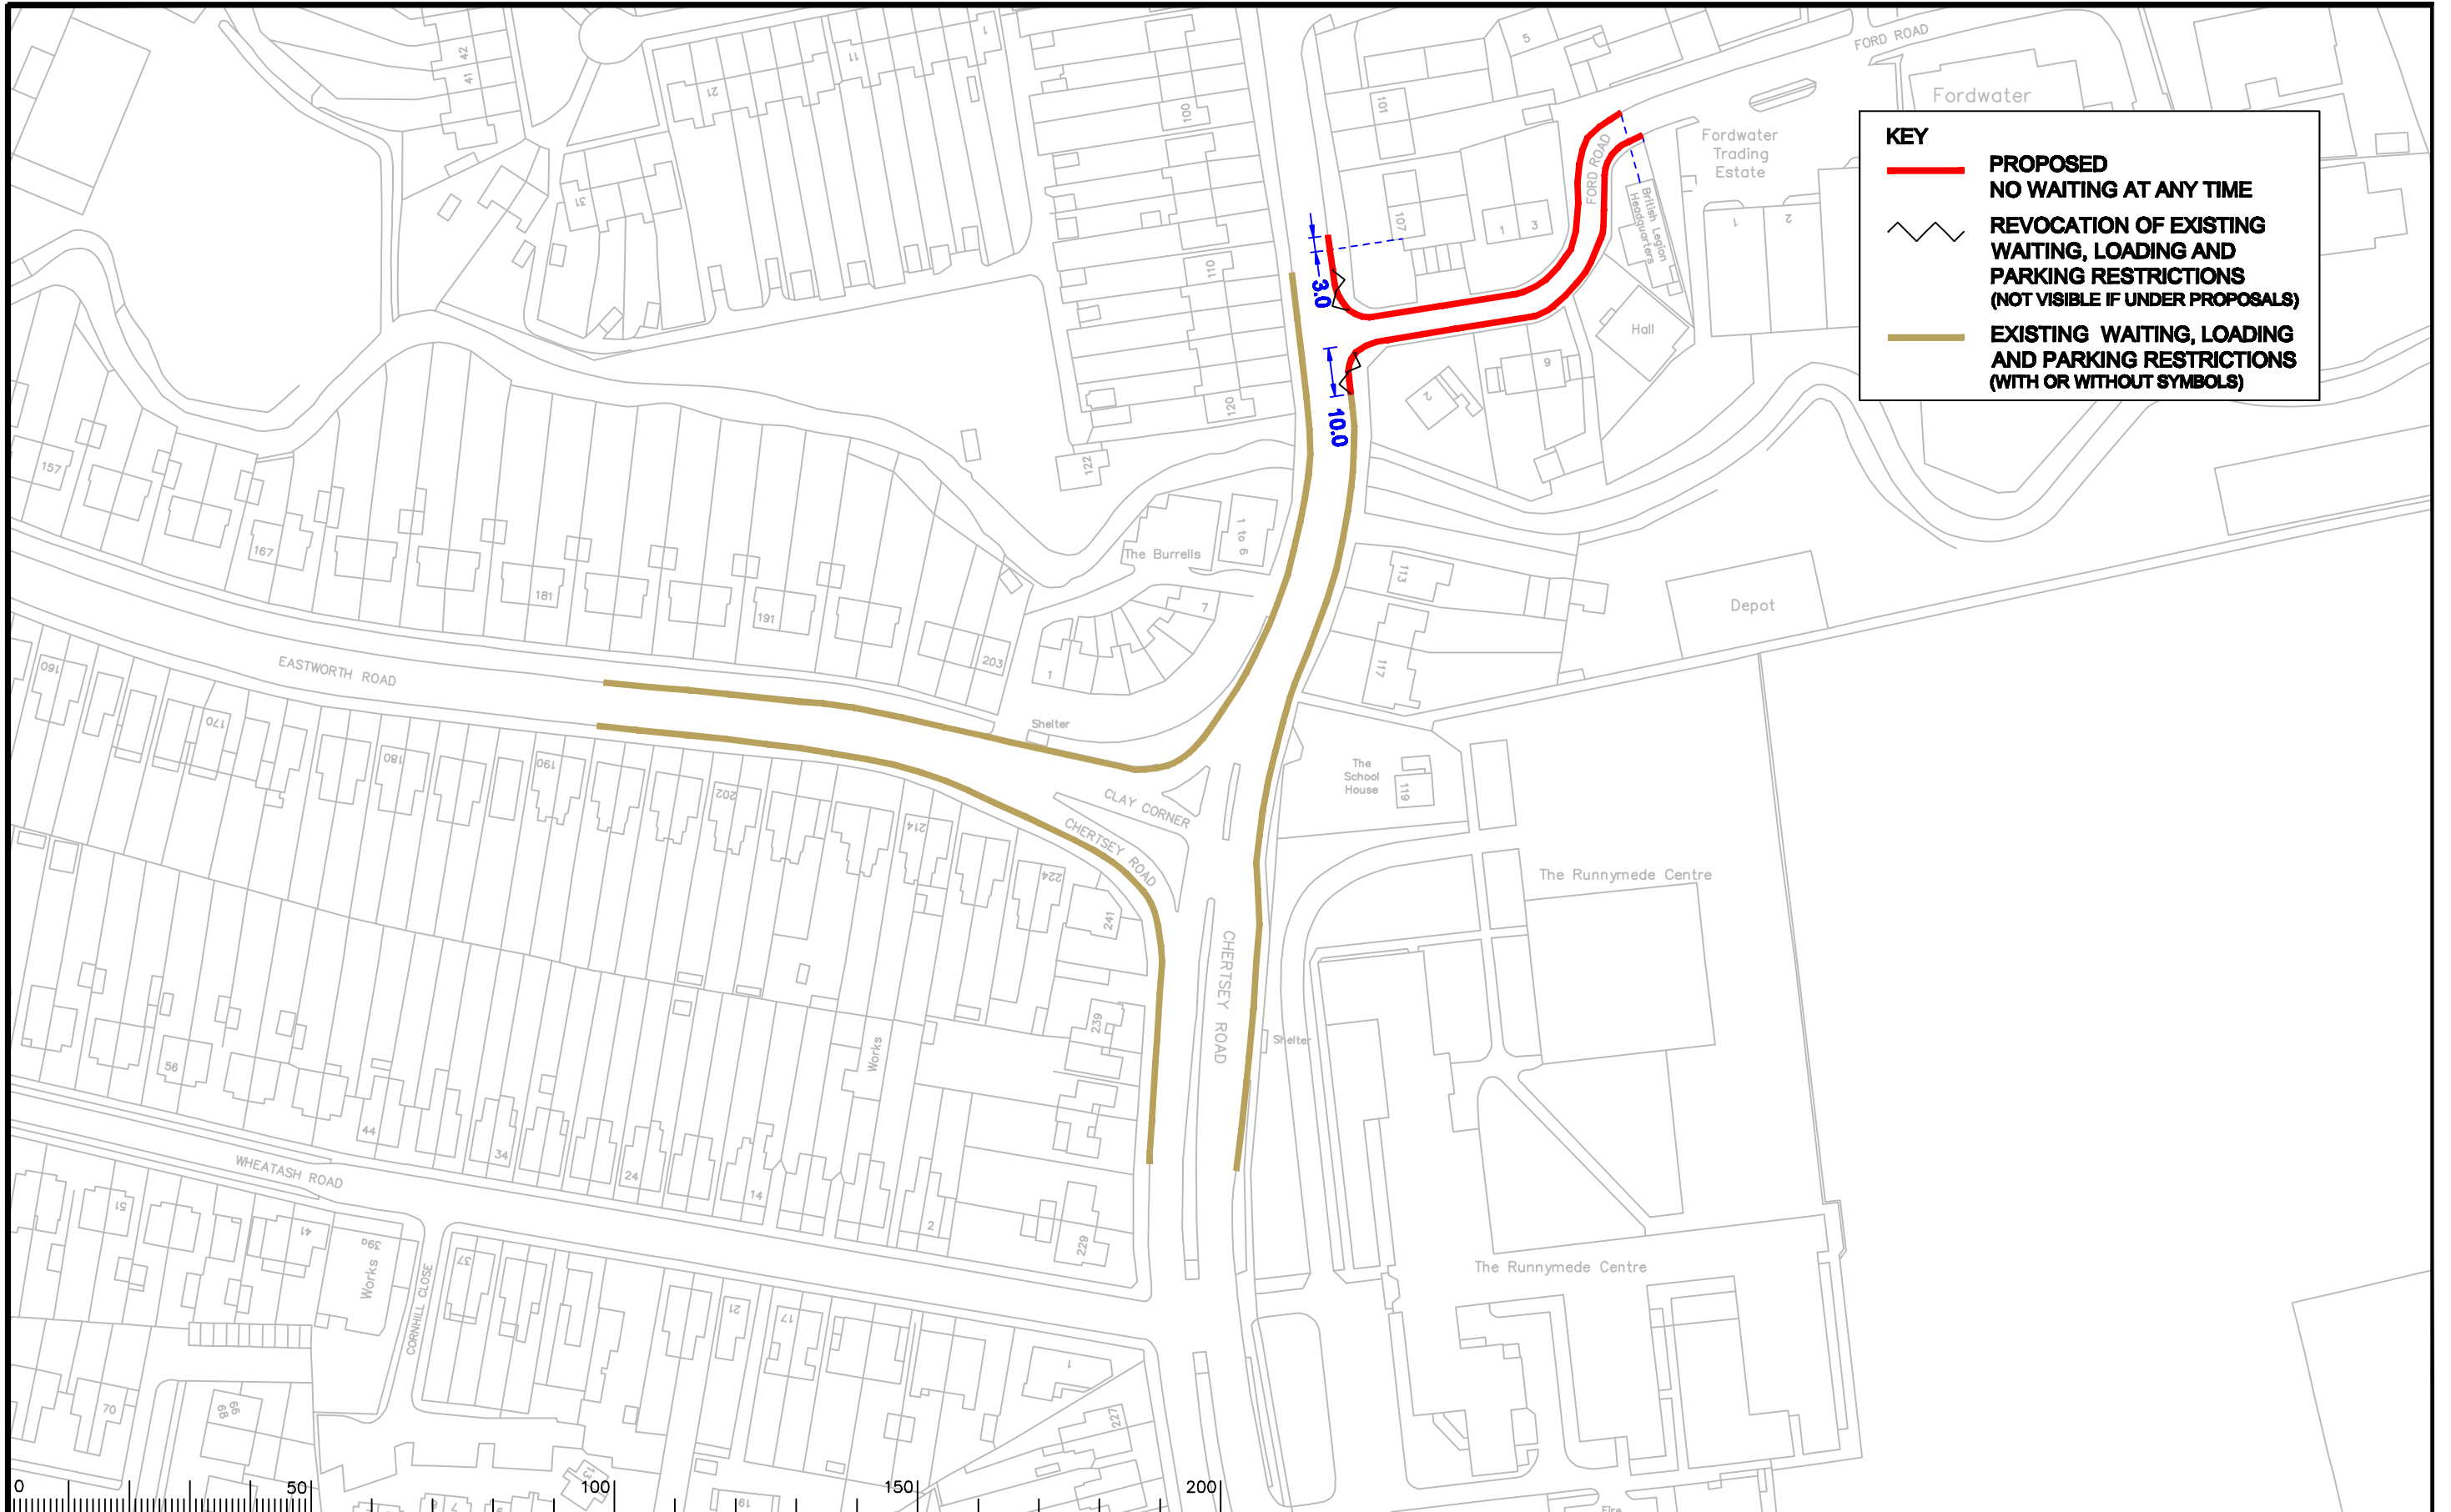

**KEY**

- **PROPOSED NO WAITING AT ANY TIME**
- REVOCAION OF EXISTING WAITING, LOADING AND PARKING RESTRICTIONS (NOT VISIBLE IF UNDER PROPOSALS)**
- **EXISTING WAITING, LOADING AND PARKING RESTRICTIONS (WITH OR WITHOUT SYMBOLS)**

Notes

Rev.	Description	Drwn	Sig.	Date	Chkd	Sig.	Date	Appr	Sig.	Date

North Point

Based upon the Ordnance Survey mapping with the permission of the Controller of Her Majesty's Stationary Office. © Crown copyright. Unauthorised reproduction infringes Crown copyright and may lead to prosecution or civil proceedings. Surrey County Council LA 078872 1996.

Drawn by	CAH	Sig.	CAH	Date	15/12
Checked by	JAR	Sig.	JAR	Date	15/12
Approved by	RH	Sig.	RH	Date	15/12


Project  
**RUNNYMEDE CPE  
CHERTSEY**

Drawing  
**IMPLEMENTED TRAFFIC ORDERS**

SHEET OF

**SURREY**  
COUNTY COUNCIL  
Sustainable Development

Project No.	3282
Contract Sheet No.	
Drawing No.	3282_47
Rev.	-
Classification	ADVERTISED

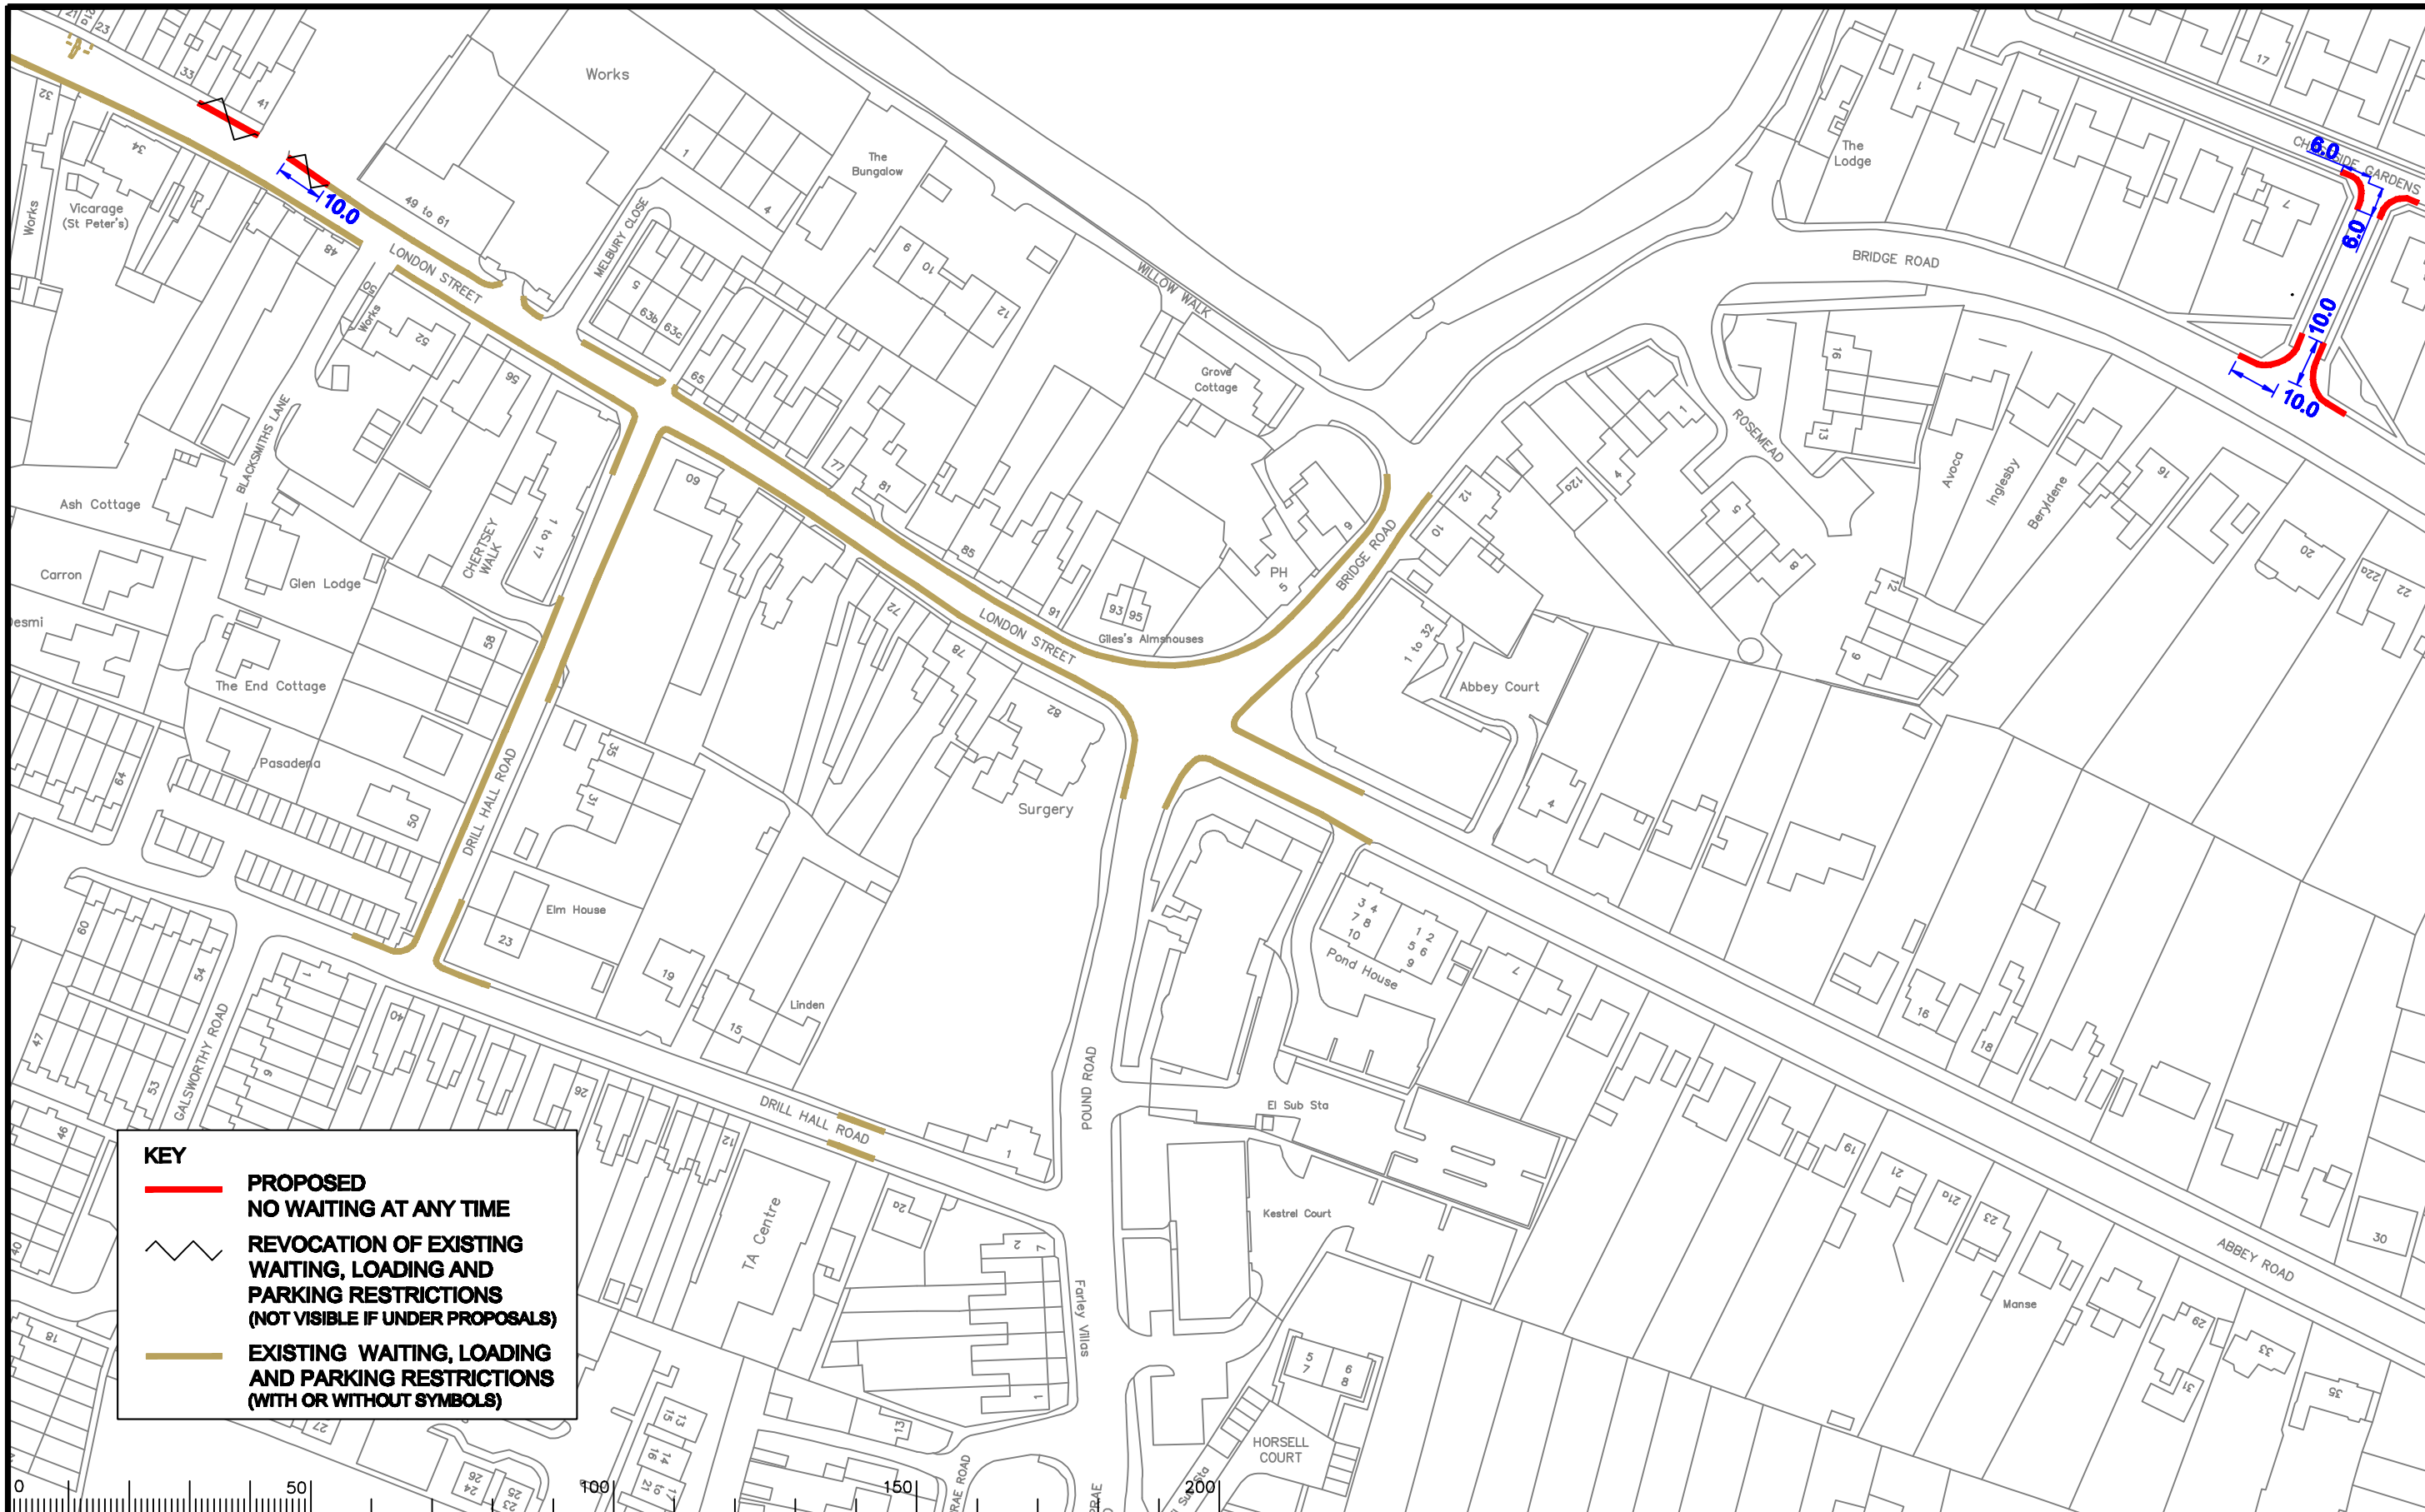

**KEY**

- PROPOSED NO WAITING AT ANY TIME**
- REVOCATION OF EXISTING WAITING, LOADING AND PARKING RESTRICTIONS (NOT VISIBLE IF UNDER PROPOSALS)**
- EXISTING WAITING, LOADING AND PARKING RESTRICTIONS (WITH OR WITHOUT SYMBOLS)**

Notes

Rev.	Description	Drwn	Sig.	Date	Chkd	Sig.	Date	Appr	Sig.	Date

Rev.	Description	Drwn	Sig.	Date	Chkd	Sig.	Date	Appr	Sig.	Date

North Point

Drawn by: CAH, Sig. CAH, Date 15/12  
 Checked by originator: JAR, Sig. JAR, Date 15/12  
 Approved by: RH, Sig. RH, Date 15/12

Project No. 3282

Contract Sheet No. 3282\_42

Project: RUNNYMEDE CPE, CHERTSEY

Drawing: IMPLEMENTED TRAFFIC ORDERS

Scale: 1:1250

**SURREY**  
 COUNTY COUNCIL  
 Sustainable Development

Project No. 3282  
 Drawing No. 42  
 Rev. -

Classification: ADVERTISED