


KEY


 **PROPOSED**
NO WAITING AT ANY TIME

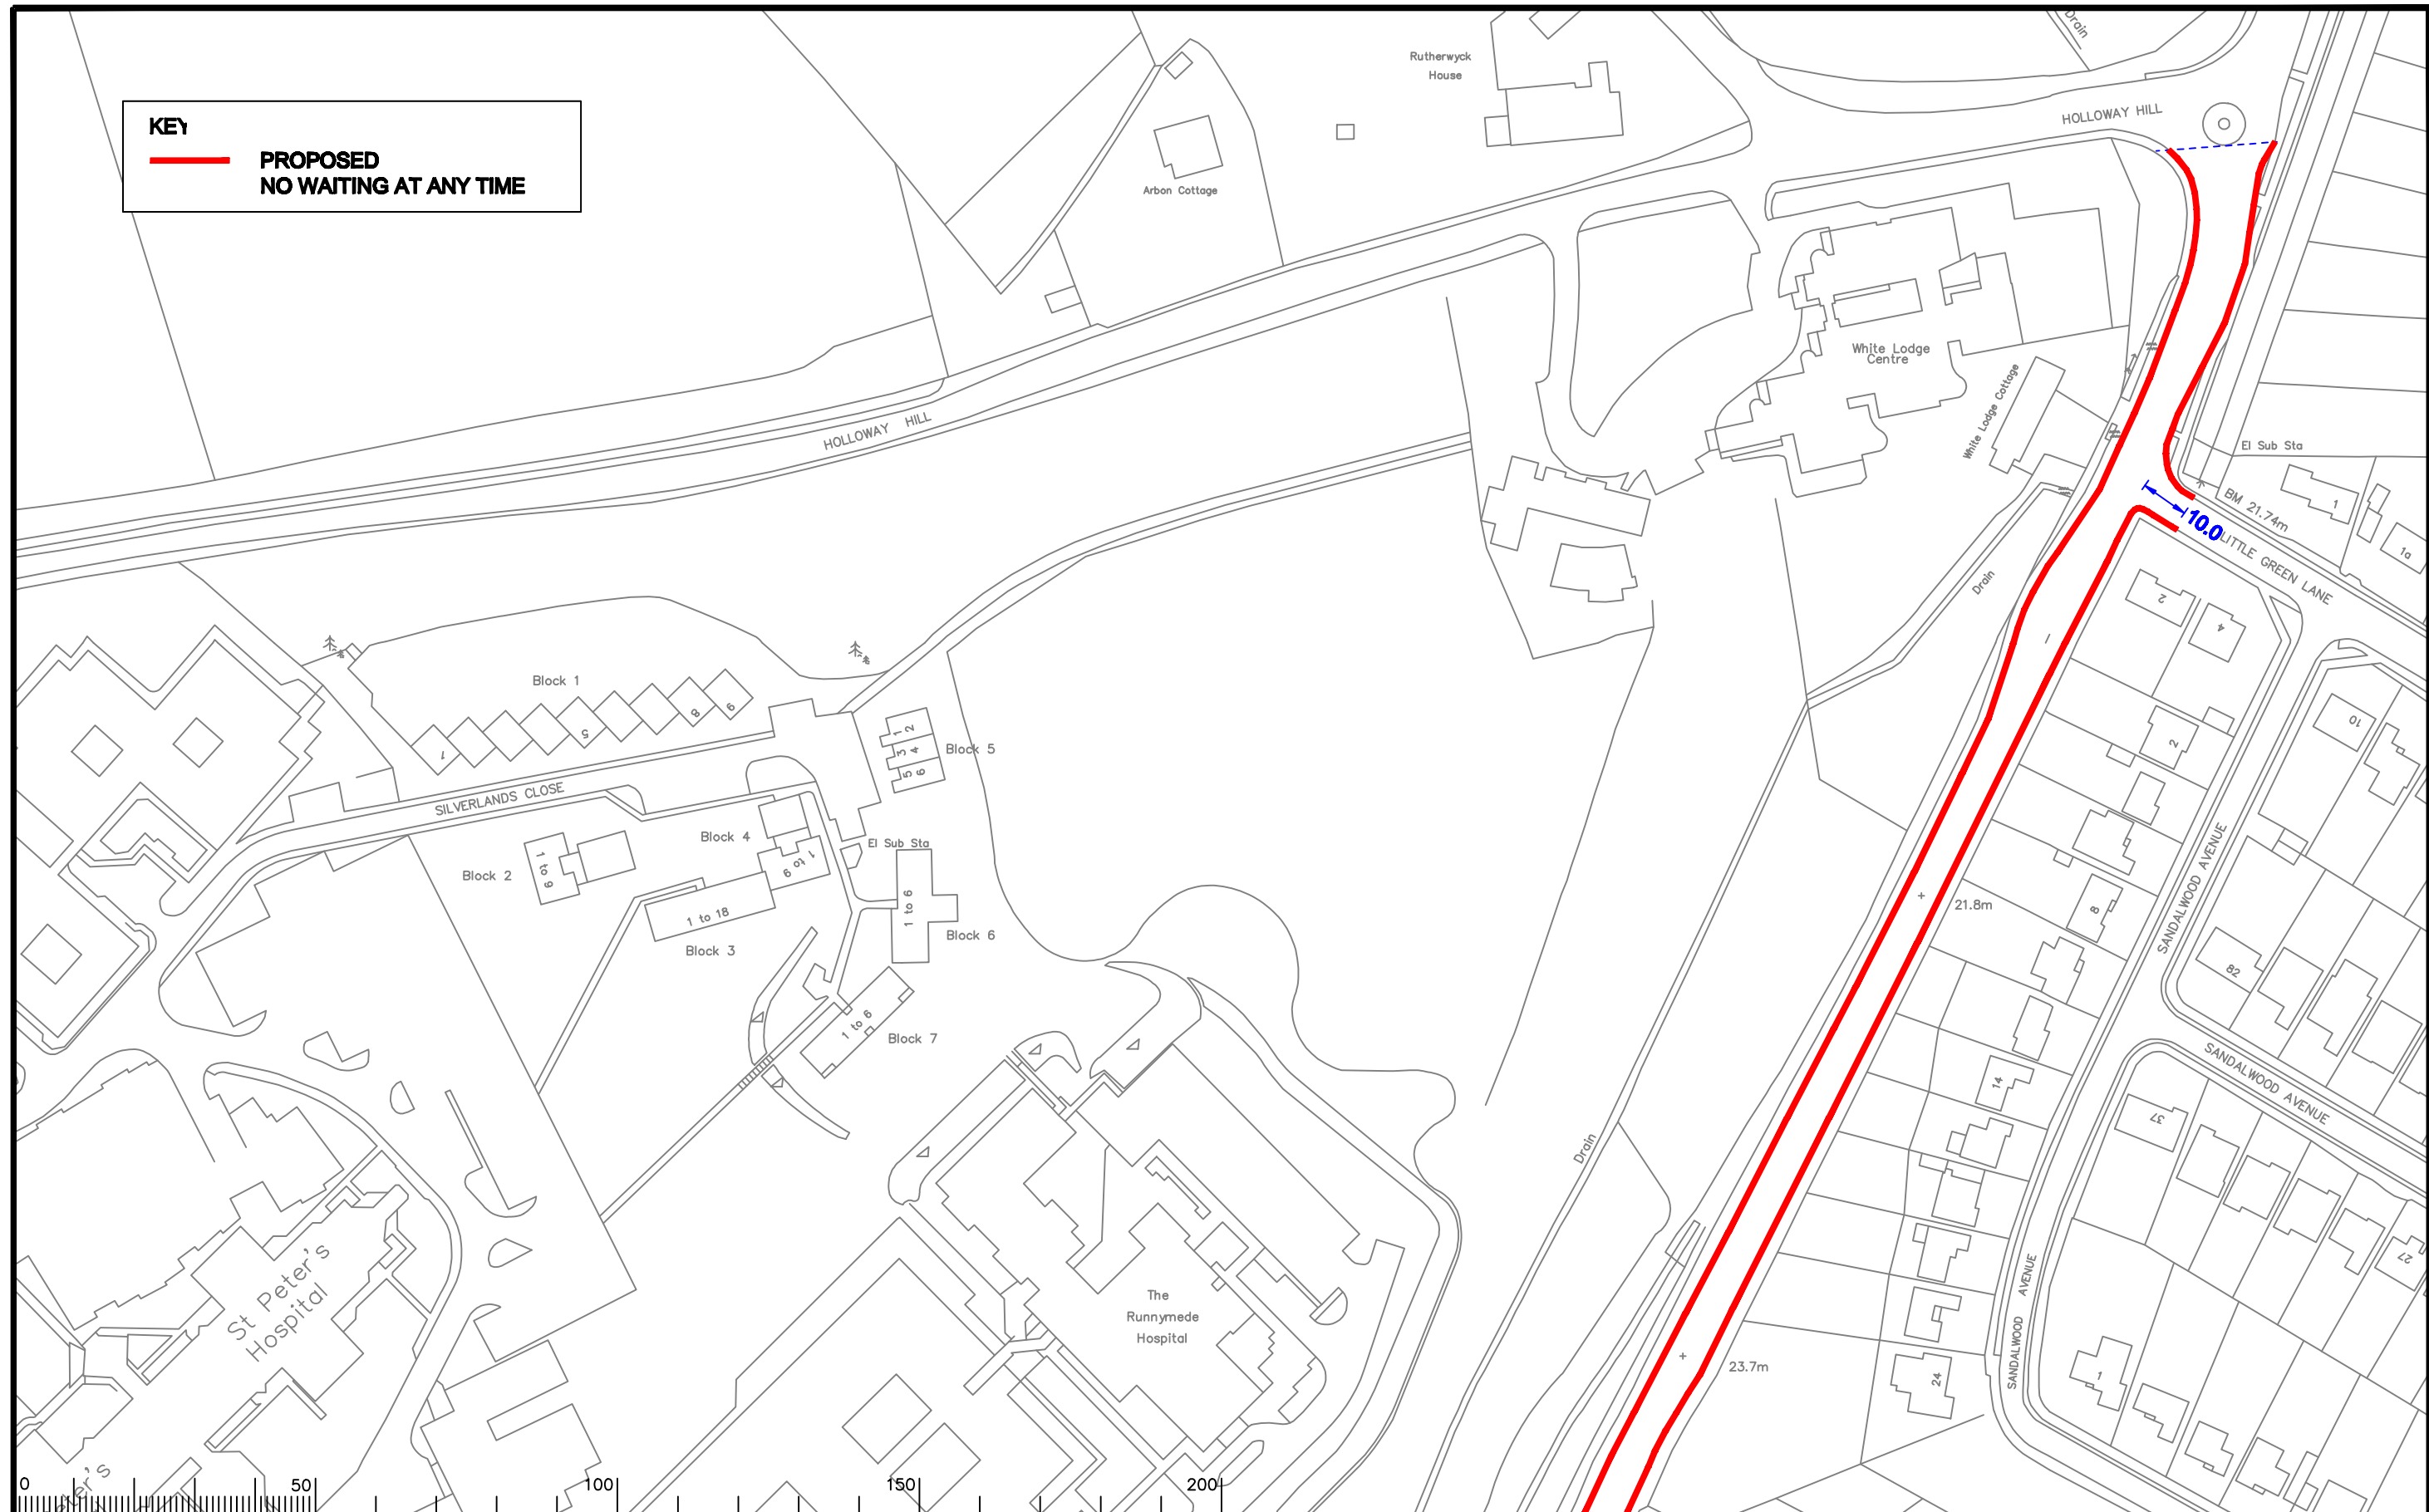

Notes

Rev.	Description	Drwn	Sig.	Date	Chkd	Sig.	Date	Appr	Sig.	Date

North Point

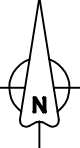

Based upon the Ordnance Survey mapping with the permission of the Controller of Her Majesty's Stationery Office. Crown copyright. Unauthorised reproduction infringes Crown copyright and may lead to prosecution or civil proceedings. Surrey County Council LA 076872 1998.

Drawn by	CAH	Sig.	CAH	Date	05/12
Checked by	JAR	Sig.	JAR	Date	05/12
Approved by	RH	Sig.	RH	Date	05/12

Project

**RUNNYMEDE CPE
CHERTSEY SOUTH**

Drawing

IMPLEMENTED TRAFFIC ORDERS

SHEET OF




SURREY COUNTY COUNCIL
Sustainable Development

Project No. 3282

Contract Sheet No. 3282_76

Rev. -

Classification ADVERTISED

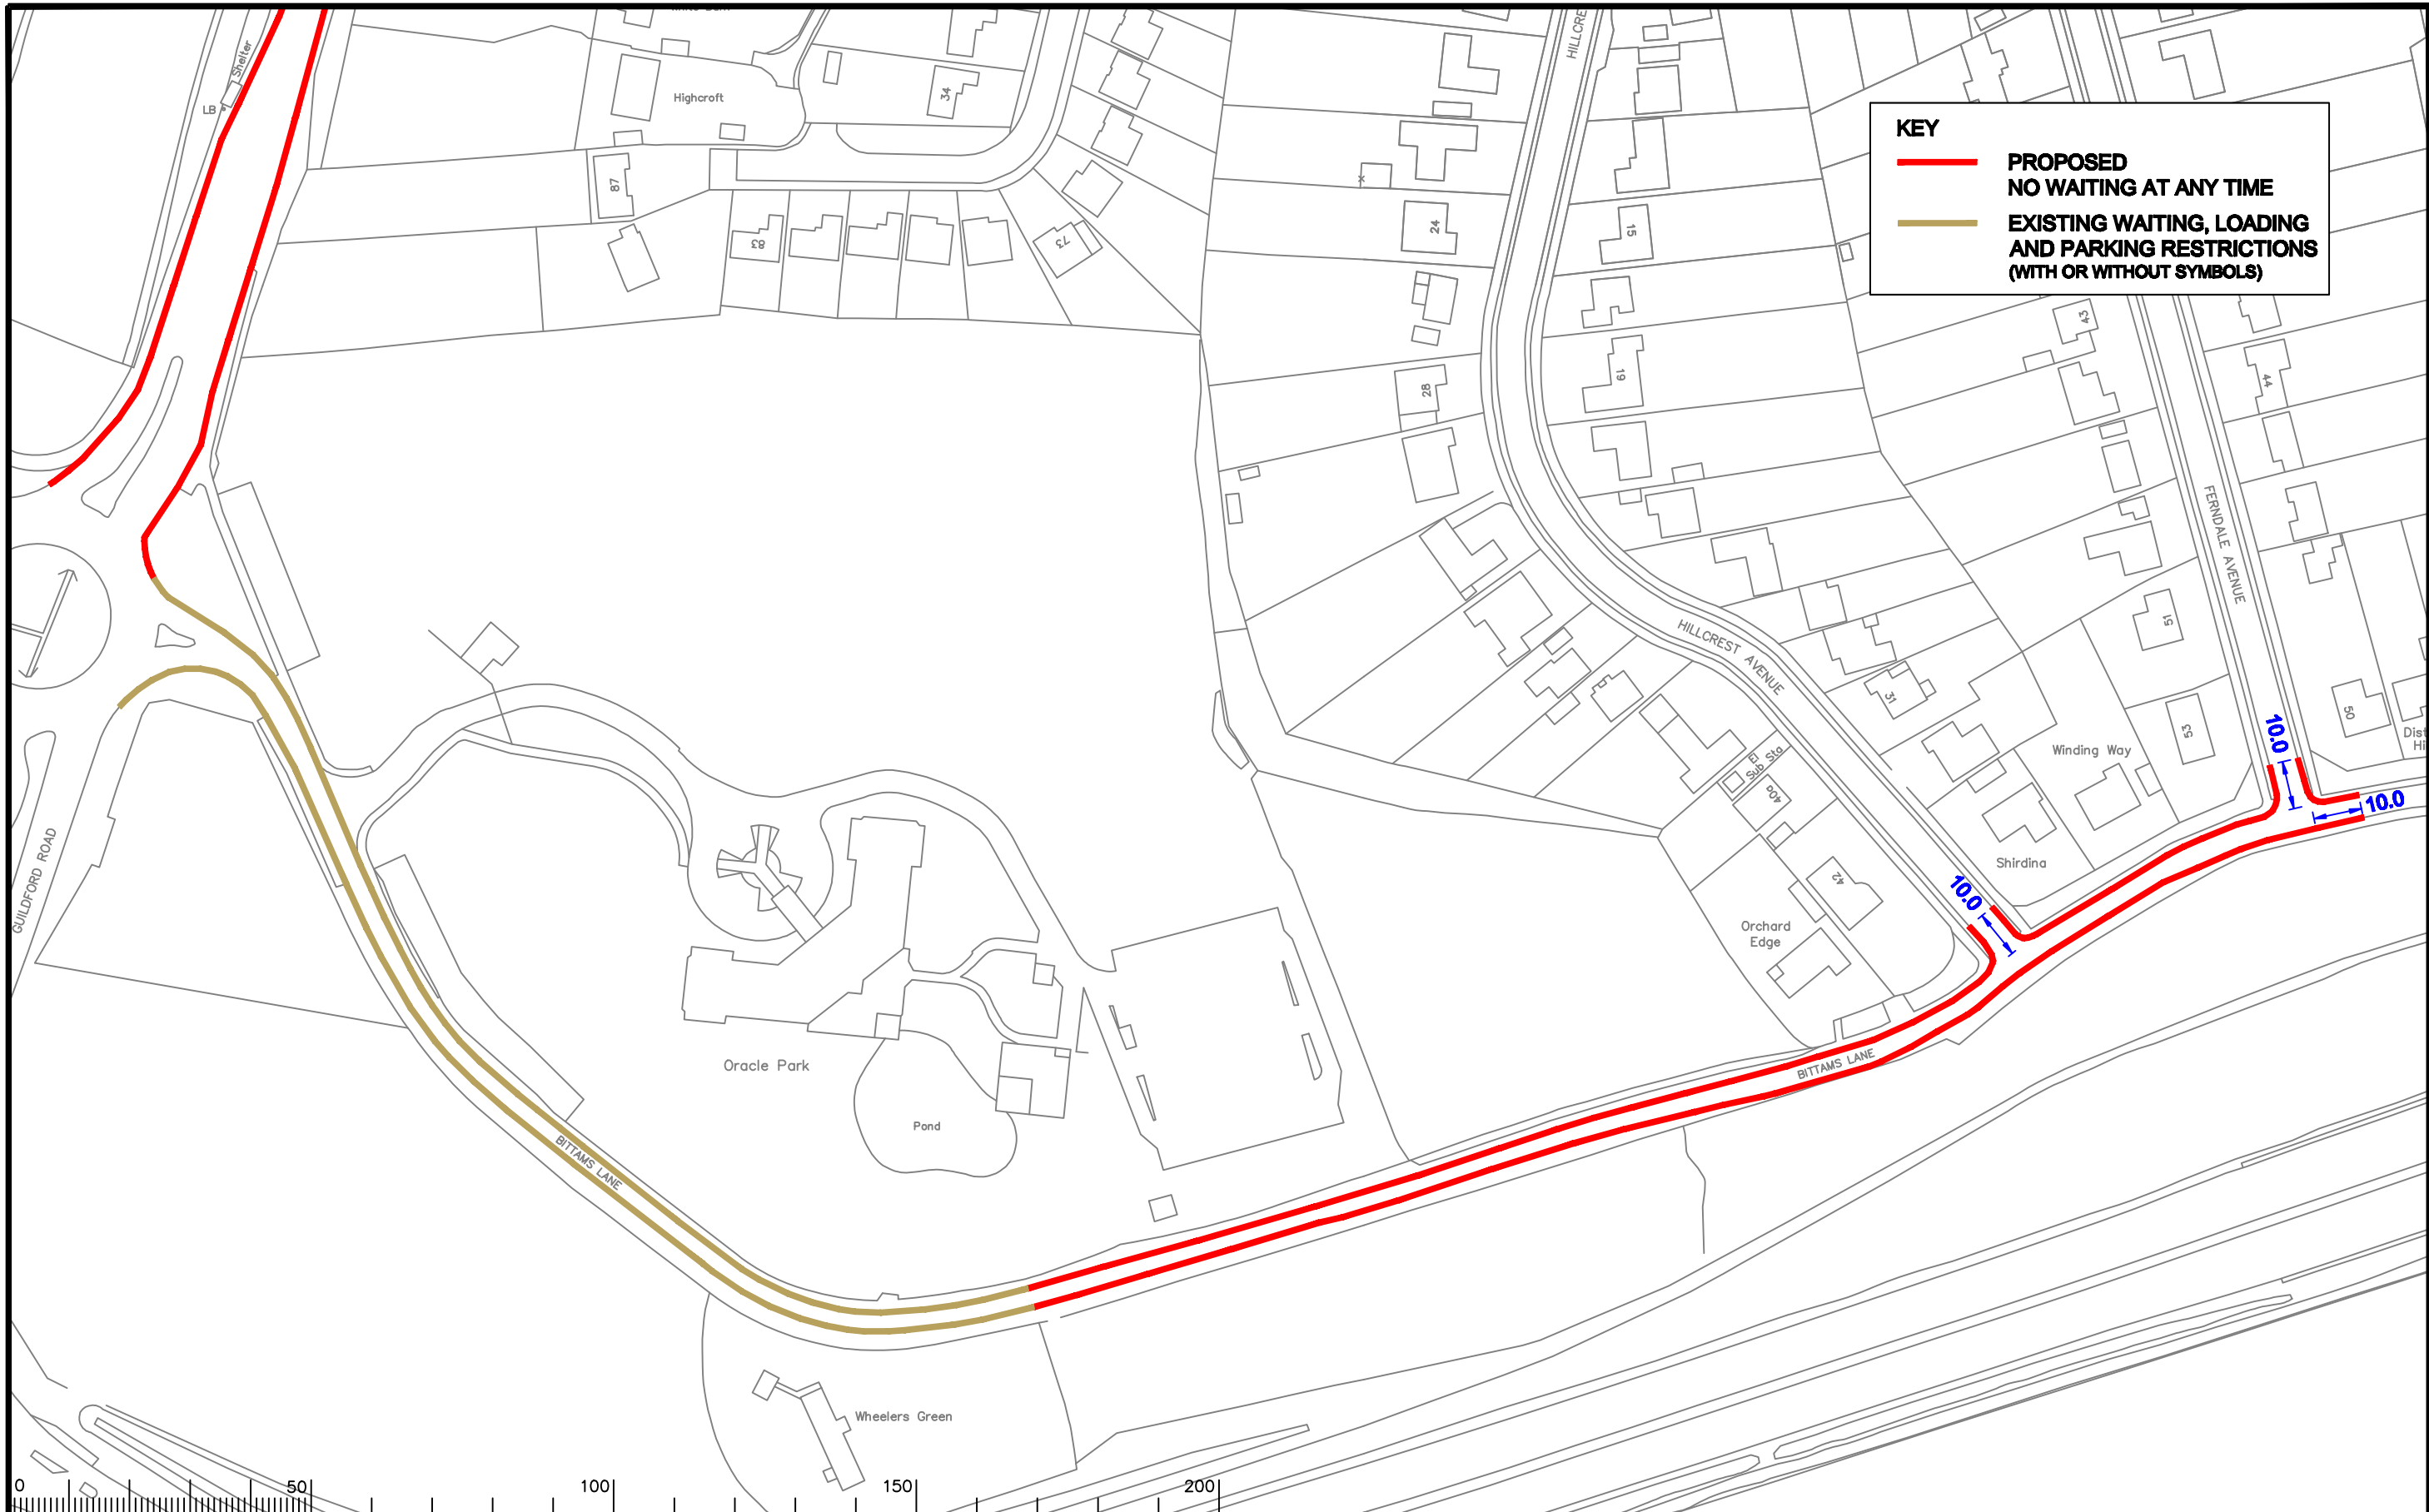

KEY

— **PROPOSED NO WAITING AT ANY TIME**

— **EXISTING WAITING, LOADING AND PARKING RESTRICTIONS (WITH OR WITHOUT SYMBOLS)**

Notes

Rev.	Description	Drwn	Sig.	Date	Chkd	Sig.	Date	Appr	Sig.	Date

Rev.	Description	Drwn	Sig.	Date	Chkd	Sig.	Date	Appr	Sig.	Date

North Point

Based upon the Ordnance Survey mapping with the permission of the Controller of Her Majesty's Stationery Office. Crown copyright. Unauthorised reproduction infringes Crown copyright and may lead to prosecution or civil proceedings. Surrey County Council LA 076872 1998.

Drawn by	CAH	Sig.	CAH	Date	05/12
Checked by	JAR	Sig.	JAR	Date	05/12
Approved by	RH	Sig.	RH	Date	05/12

Project

**RUNNYMEDE CPE
CHERTSEY SOUTH**

Drawing

IMPLEMENTED TRAFFIC ORDERS

SHEET OF

Project No. 3282

Contract No. 3282_78

Rev. -

SURREY COUNTY COUNCIL
Sustainable Development

Classification

ADVERTISED